


SECTION A-A

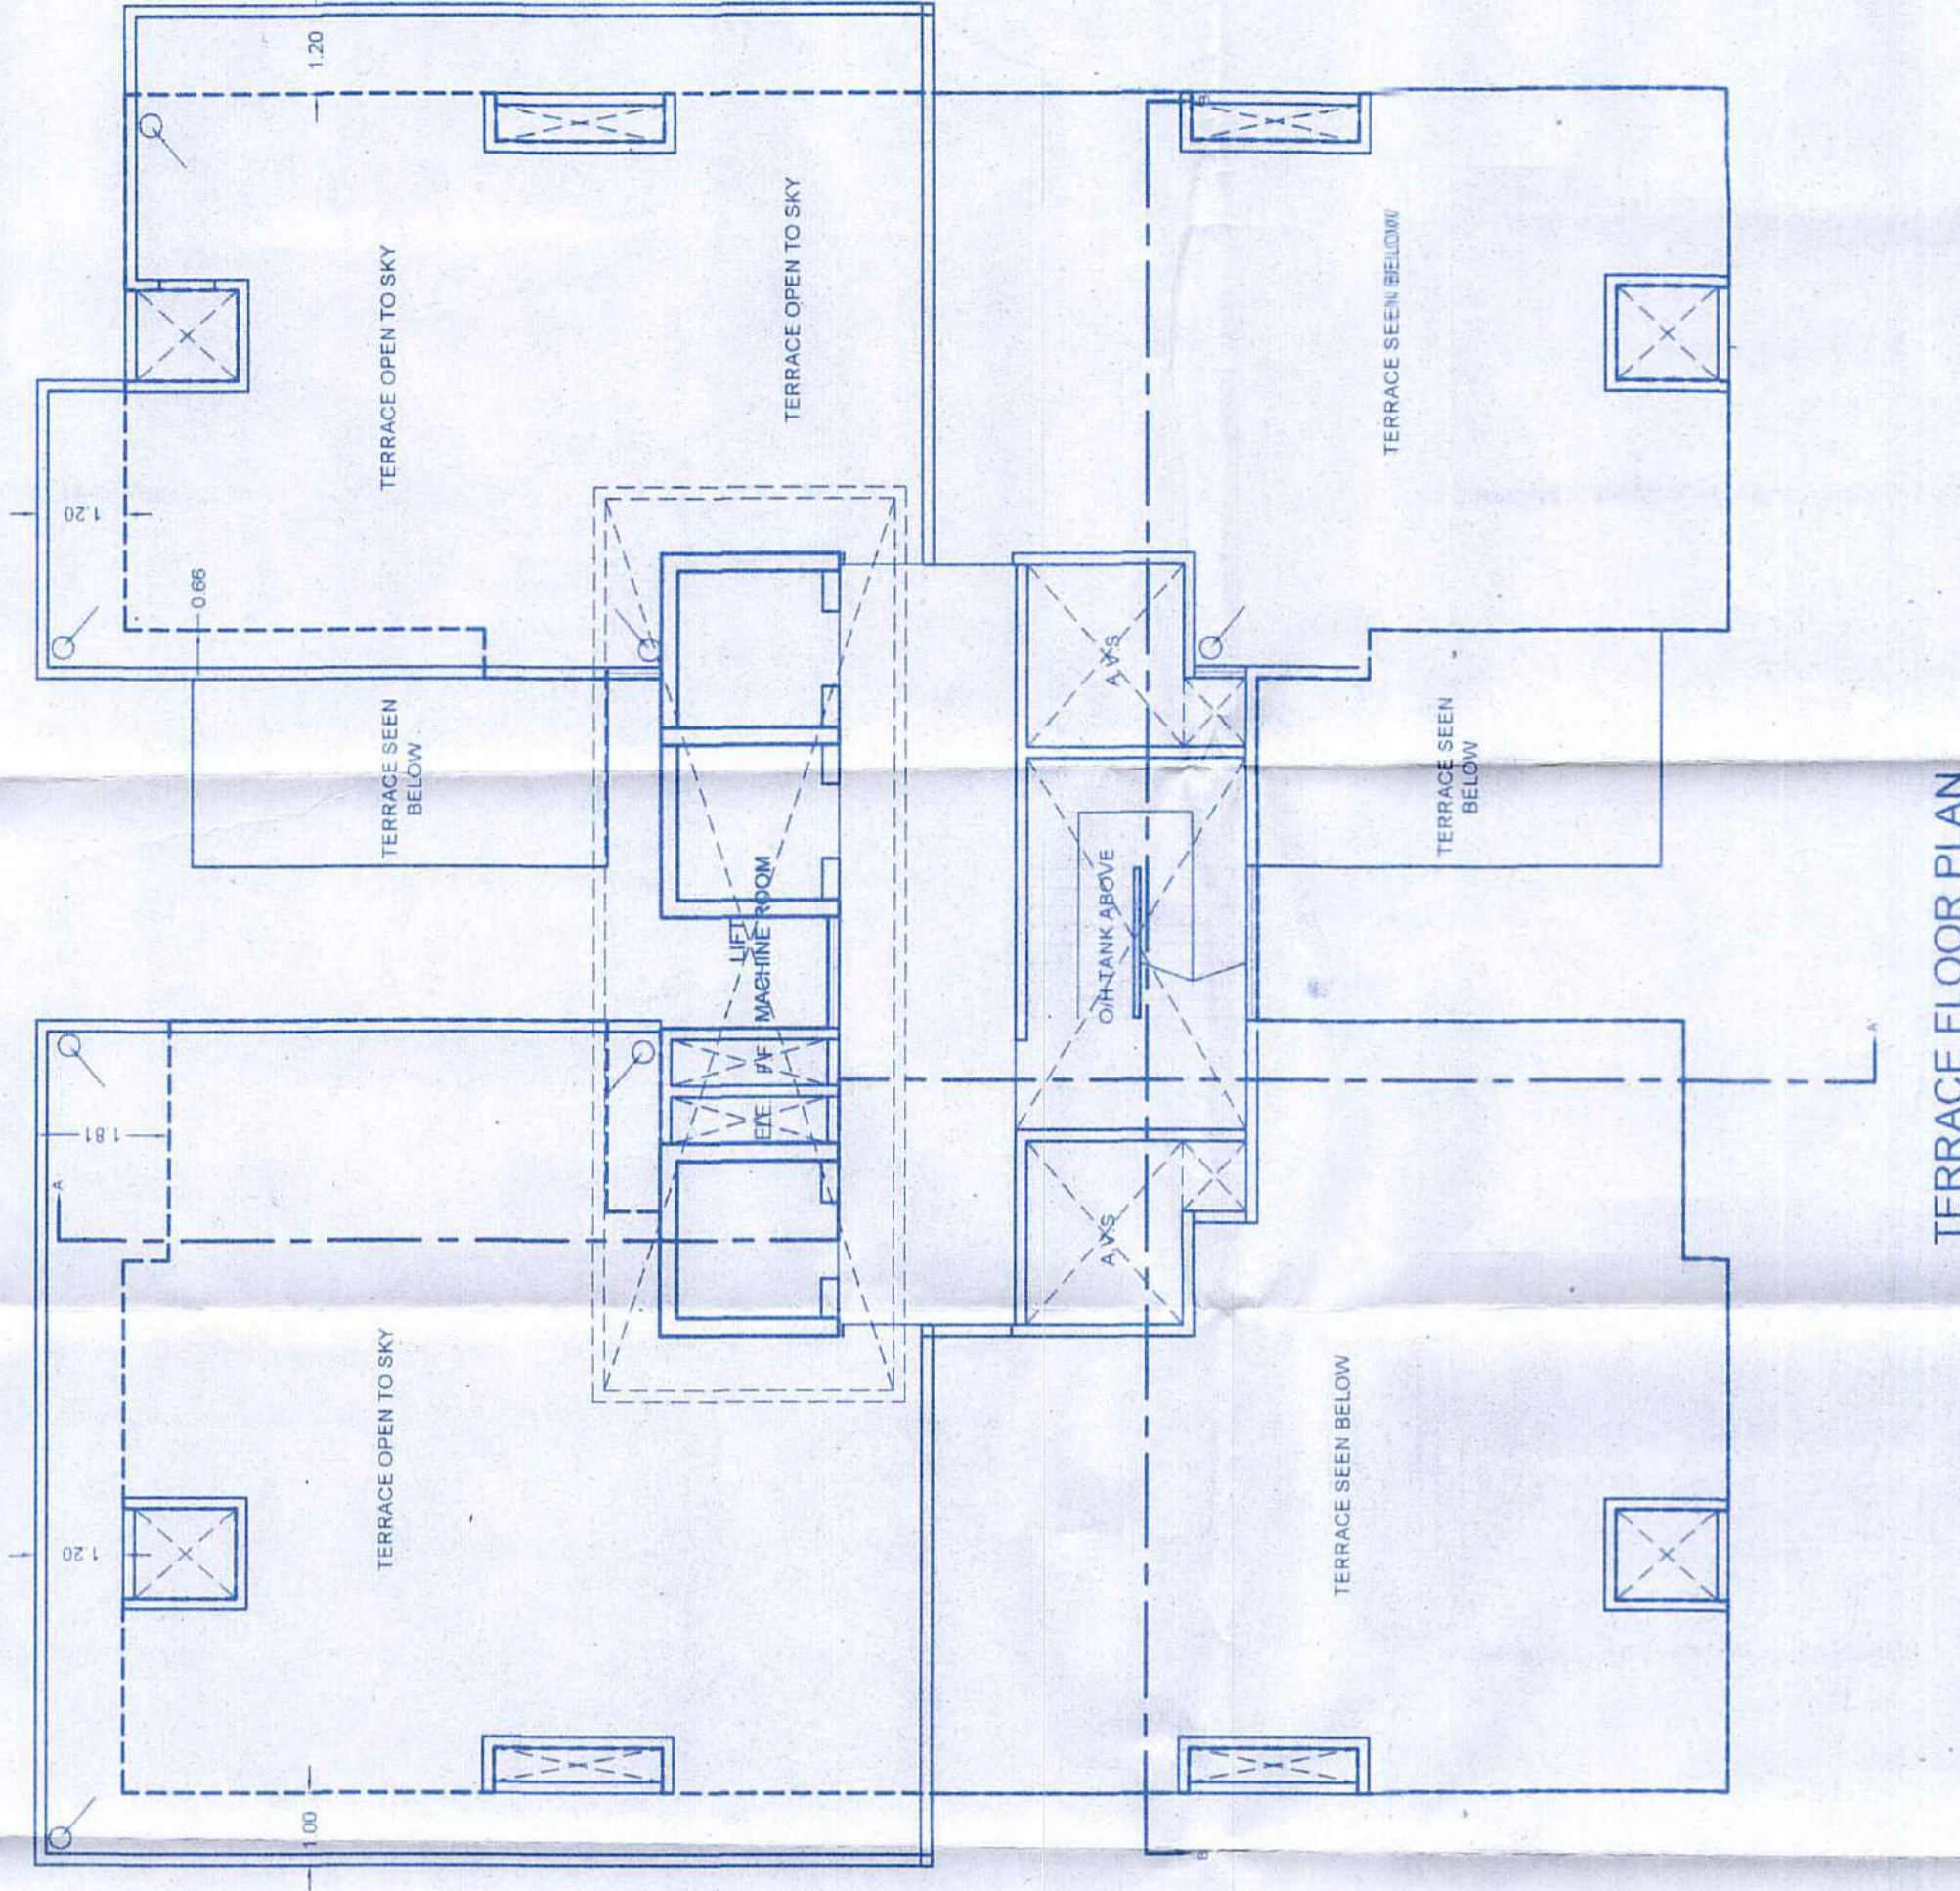

TERRACE FLOOR PLAN

PROFORMA -- B

CONTENTS OF SHEET :- TERRACE FLOOR PLAN & SECTION A-A.

NOTES :- BOUNDARY OF PLOT SHOWN BLACK BOUNDED BLACK, PROPOSED BUILDING SHOWN PINK. BUILDING TO BE DIMENSIONED SHOWN YELLOW DOTTED LINE.
 DESCRIPTION :- A. PROPOSED DEVELOPMENT OF BUILDING FOR 145 Nos. of Flats, 150 Nos. of Shops, 150 Nos. of Offices, 150 Nos. of Garages, 150 Nos. of Pkgs. of DINDOSHI, MAJAD (EAST) MUMBAI. 400097.

NAME OF DEVELOPER :- SILVER GROUP
 NAME OF OWNER :- YASH COOP HSG SOCIETY
 FILE NO. :- ARCH/ DINDOSHI YSH/ 1602
 DRG. NO. :-
 DRAWN BY :- GOVINDA
 CHK BY :-
 DATE :- 14-07-2022
 SCALE :- 1:100

SIGNATURE OF LICENSED ARCHITECT



SIGNATURE OF OWNER

SUB. ENGINEER

DEPUTY ENGINEER

EXECUTIVE ENGINEER

Approved subject to conditions of office Letter No. Whads- 51126/2022
 Date 26 AUG 2022
 Mr. E. S. Kulkarni, Chairman, Maharashtra Housing & Area Development Corporation
 Maharashtra Housing & Area Development Corporation
 P. O. Box No. 100, Mumbai - 400 007