




2nd, 4th, 6th, 8th, 10th & 12th FLOOR PLAN EXISTING SCALE 1:100

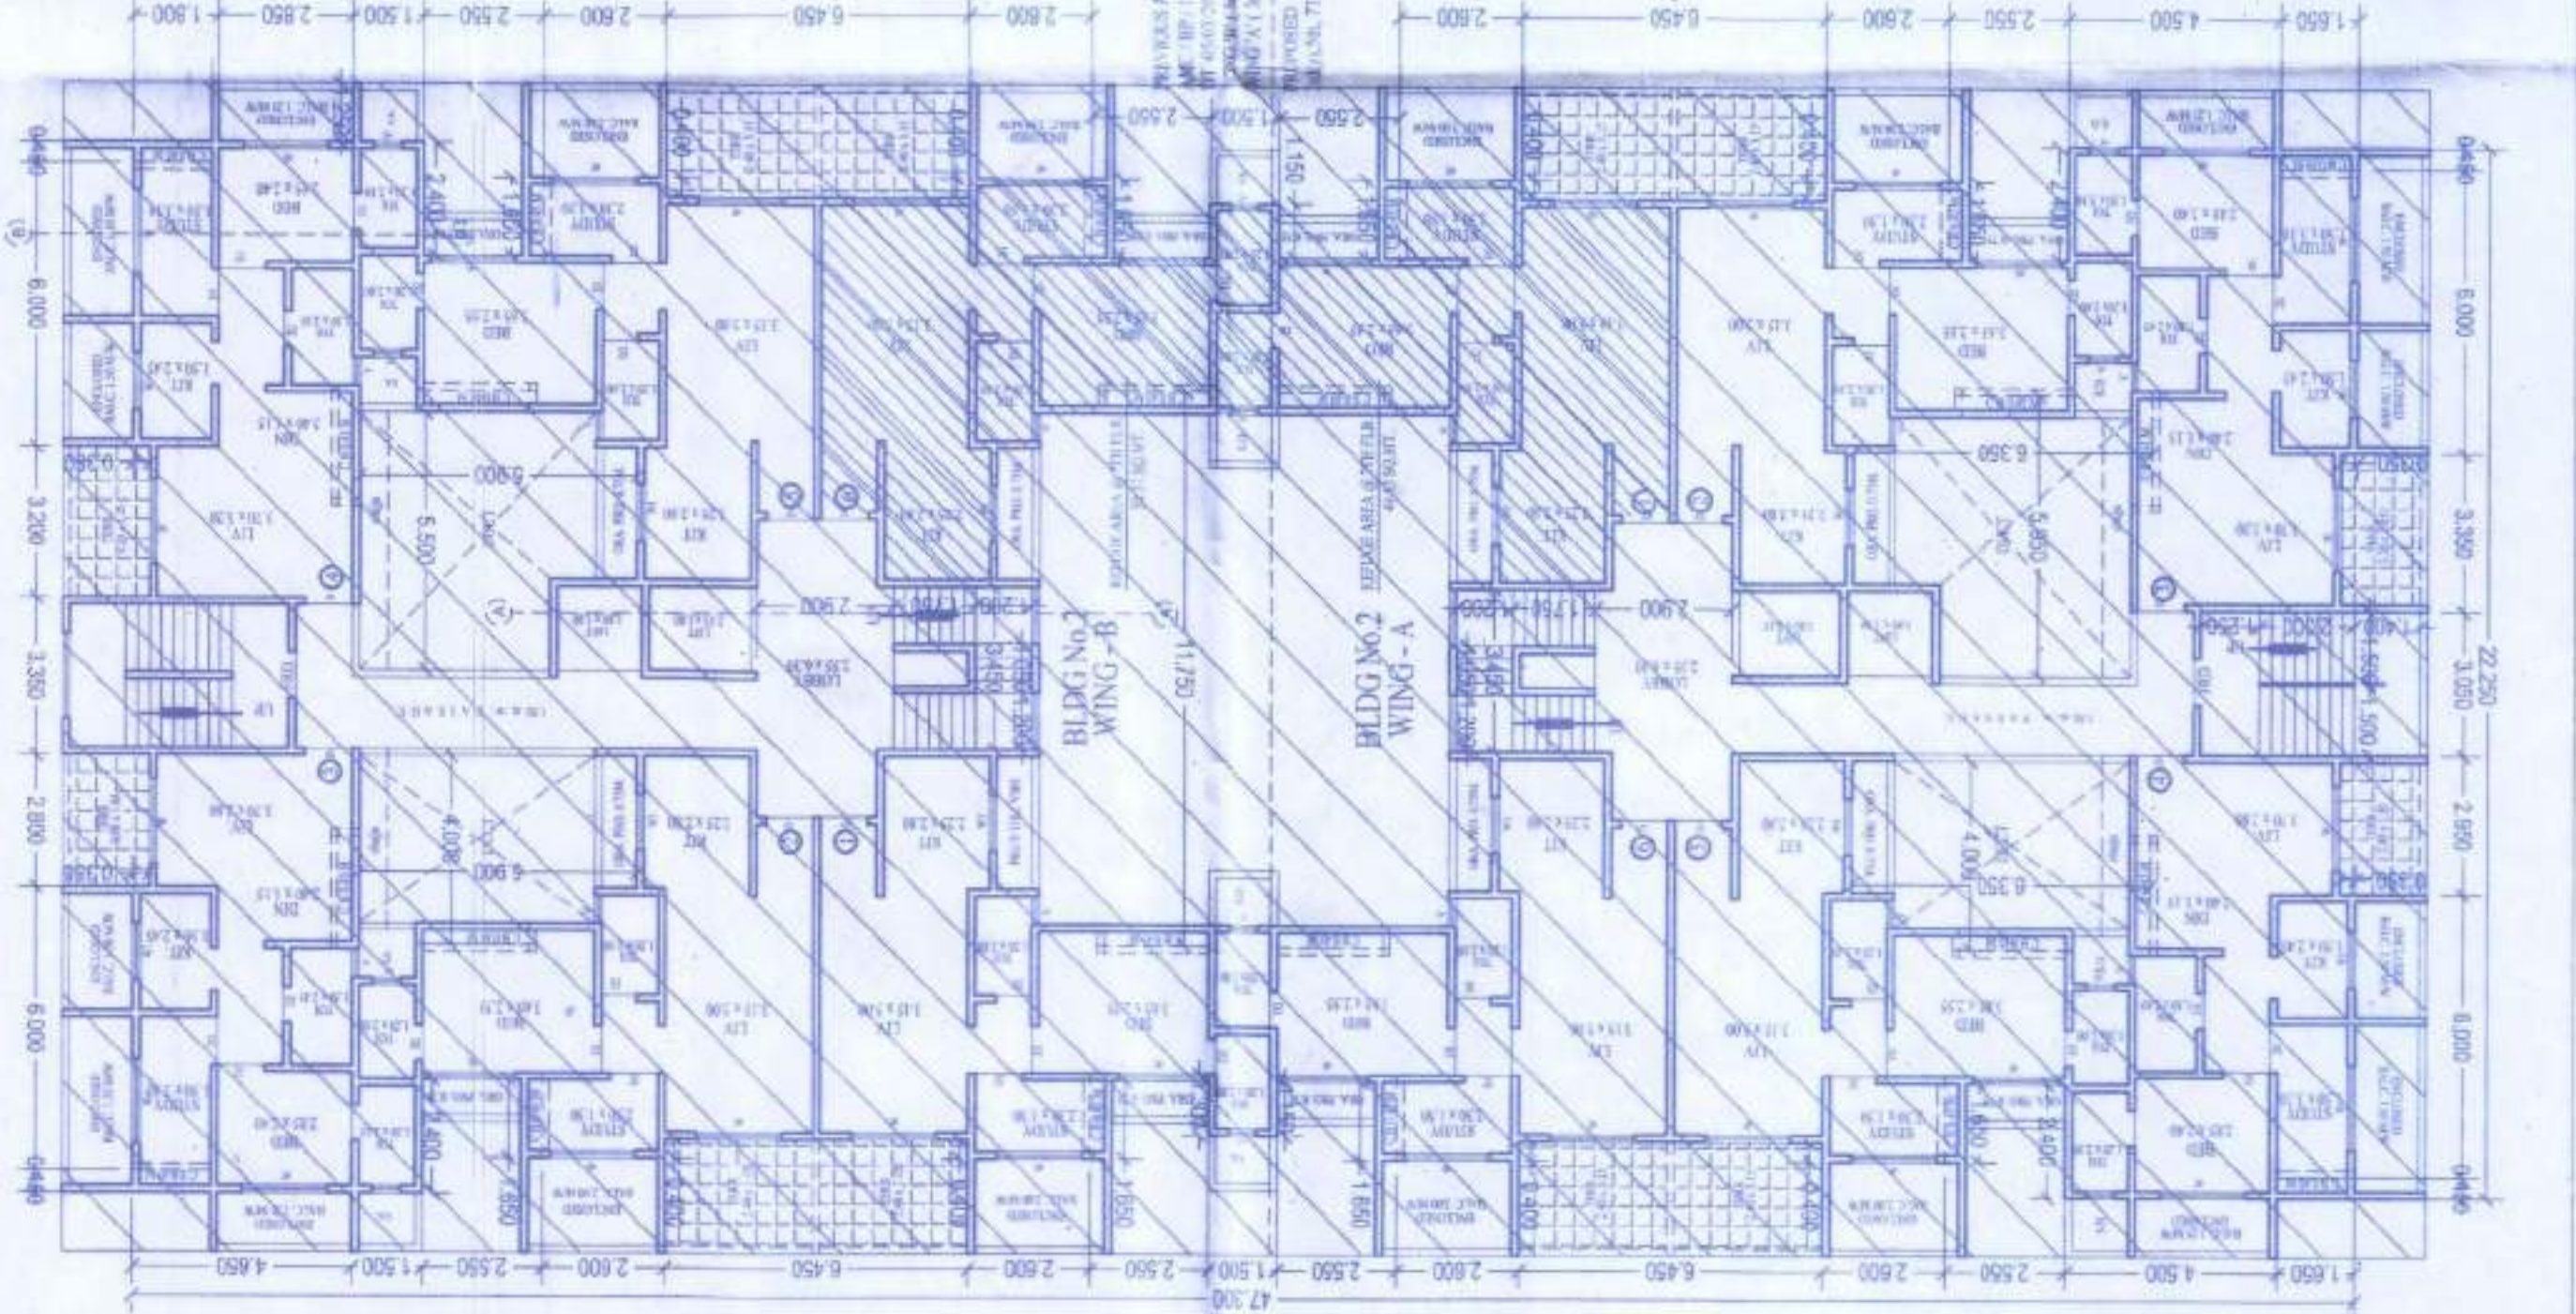


5th, 7th, 9th & 11th FLOOR PLAN EXISTING SCALE 1:100

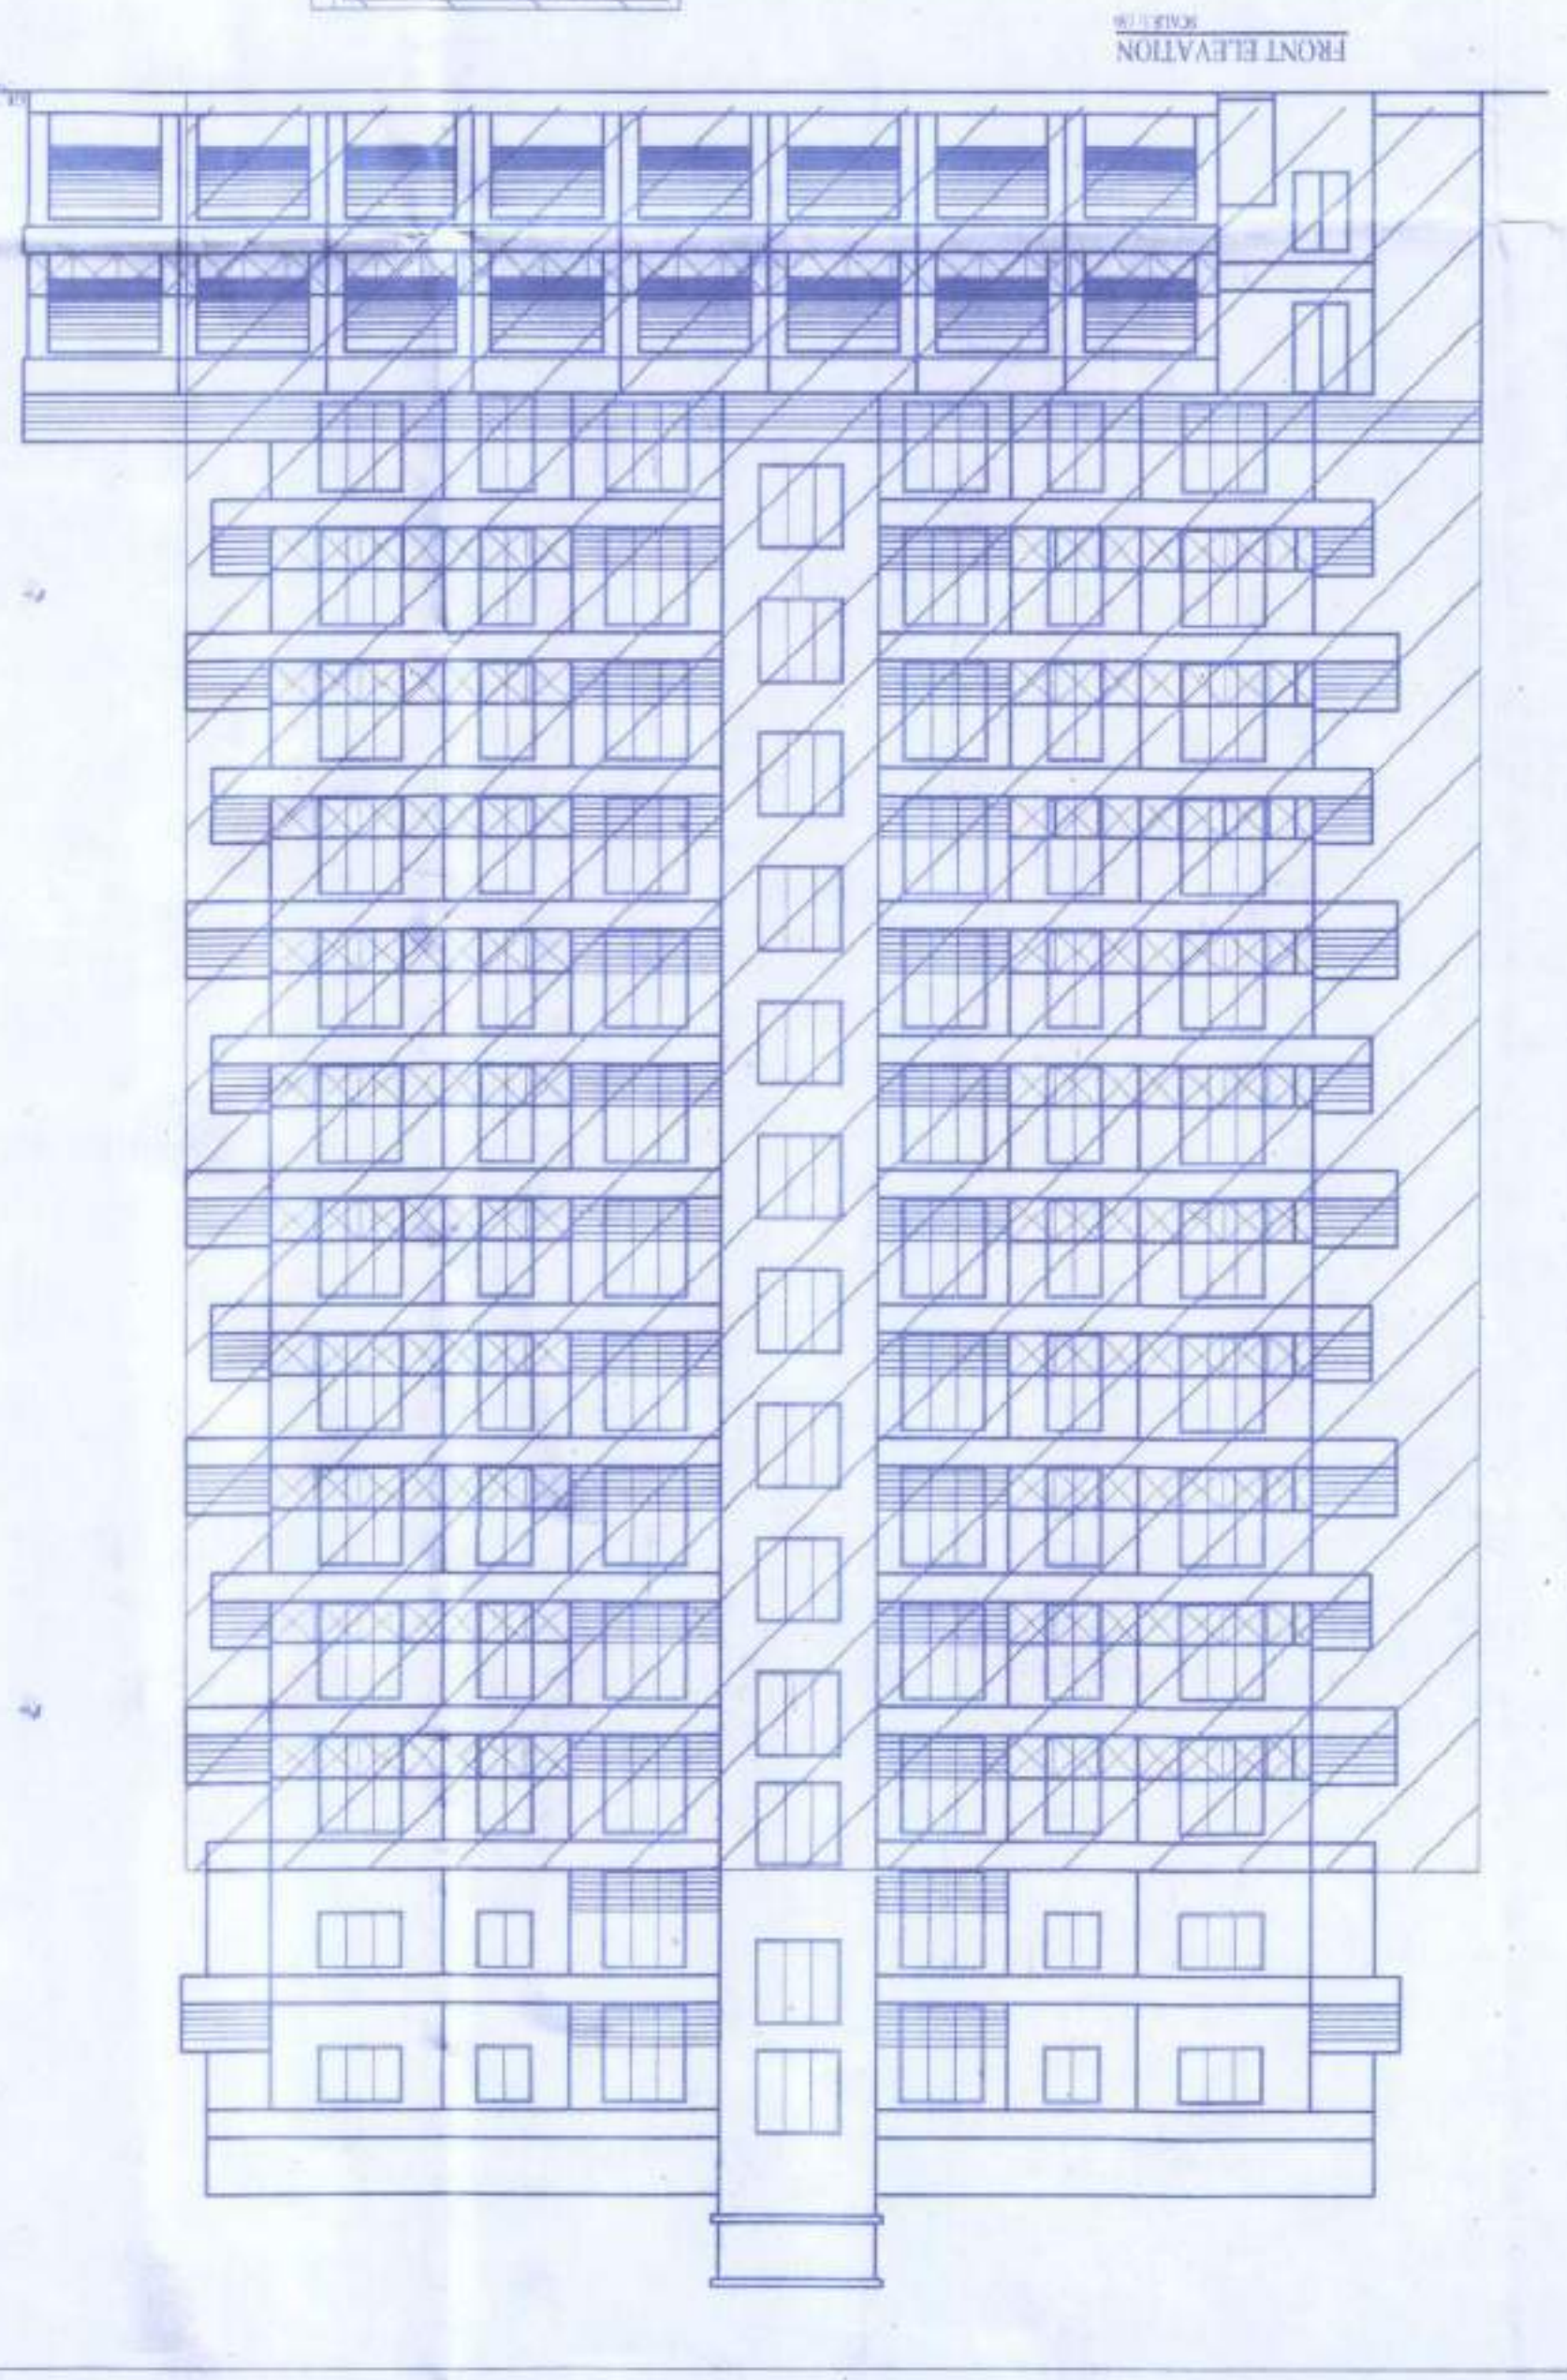

FRONT ELEVATION

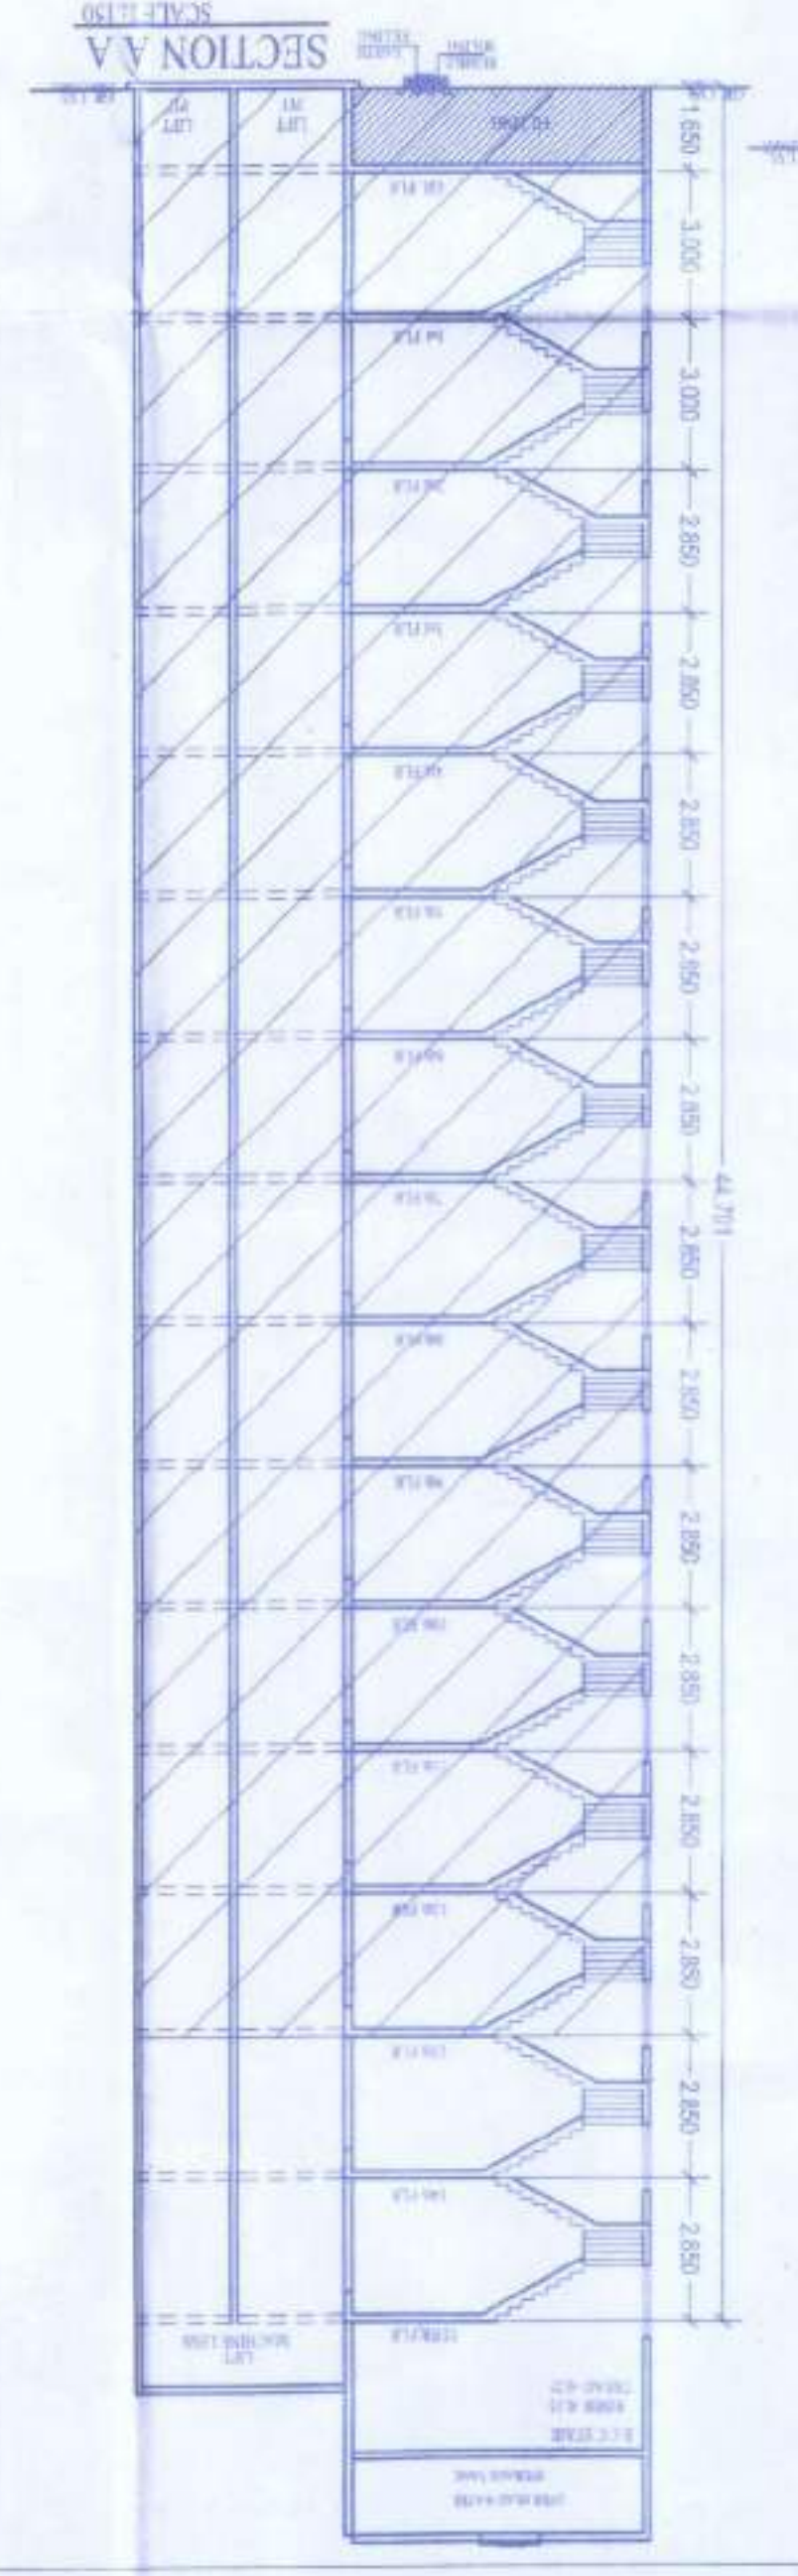

SECTION A-A SCALE 1:150

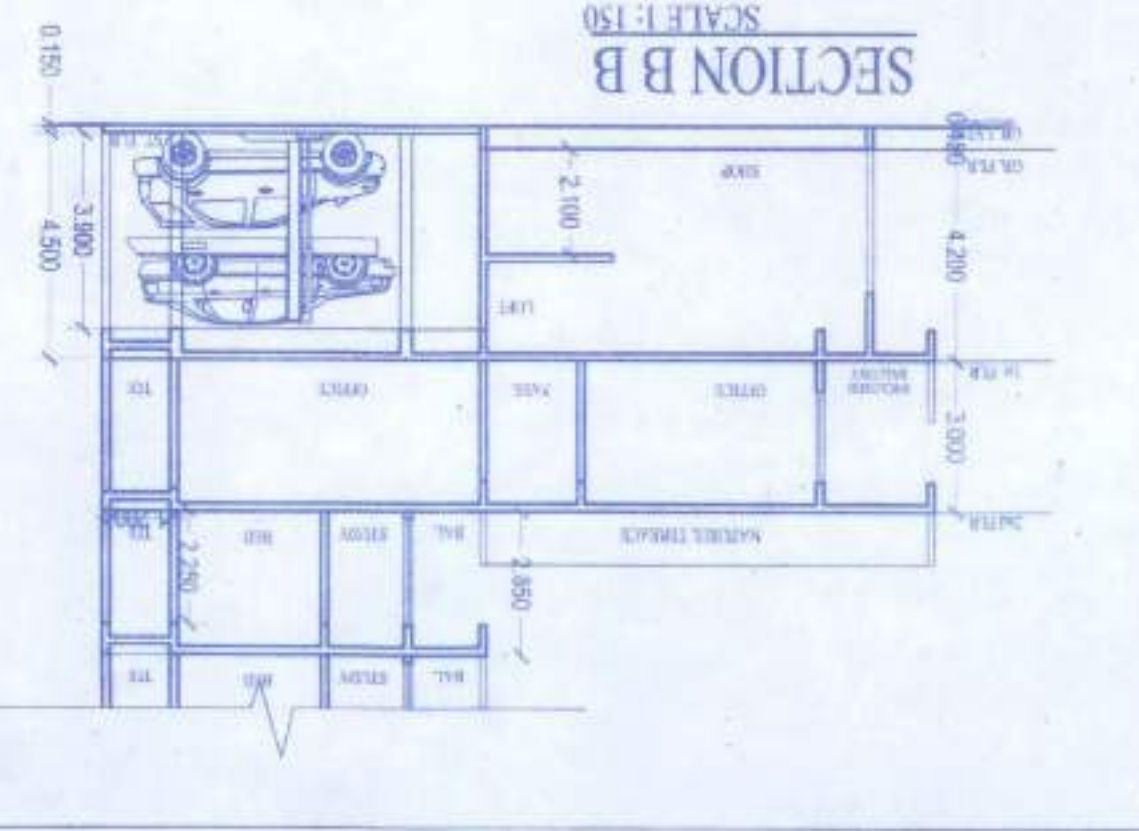

SECTION B-B SCALE 1:150

FLOOR	WING	FLAT NO.	AREA IN SQ.MT.
14TH	A	1406	55.12
14TH	A	1405	55.12
14TH	A	1404	50.88
14TH	A	1403	52.84
14TH	A	1402	50.88
14TH	A	1401	54.80
14TH	B	1306	53.75
14TH	B	1305	51.00
14TH	B	1304	58.42
14TH	B	1303	60.76
14TH	B	1302	63.75
14TH	B	1301	53.55
13TH	A	1306	54.50
13TH	A	1305	53.75
13TH	A	1304	50.88
13TH	A	1303	58.42
13TH	A	1302	56.88
13TH	A	1301	54.50
13TH	B	1306	54.50
13TH	B	1305	53.75
13TH	B	1304	50.88
13TH	B	1303	58.42
13TH	B	1302	56.88
13TH	B	1301	54.50

B-I-P AREA STATEMENT

FLOOR	BUILD UP AREA
GR. FLOOR	437.91
1ST FLOOR	947.54
2ND FLOOR	889.30
3RD FLOOR	889.30
4TH FLOOR	889.30
5TH FLOOR	889.30
6TH FLOOR	889.30
7TH FLOOR	889.30
8TH FLOOR	889.30
9TH FLOOR	889.30
10TH FLOOR	889.30
11TH FLOOR	889.30
12TH FLOOR	889.30
TOTAL	9534.74

TERRACE AREA STATEMENT

FLOOR	PERMANENT TERRACE	SQ. MT.	EXCESS AREA
GR. FLOOR	47.54	47.54	-
1ST FLOOR	947.54	947.54	-
2ND FLOOR	889.30	889.30	-
3RD FLOOR	889.30	889.30	-
4TH FLOOR	889.30	889.30	-
5TH FLOOR	889.30	889.30	-
6TH FLOOR	889.30	889.30	-
7TH FLOOR	889.30	889.30	-
8TH FLOOR	889.30	889.30	-
9TH FLOOR	889.30	889.30	-
10TH FLOOR	889.30	889.30	-
11TH FLOOR	889.30	889.30	-
12TH FLOOR	889.30	889.30	-
TOTAL	9441.18	9441.18	-

**DESCRIPTION OF PROPOSAL & PROPERTY**

REVISOR BUILDING ON PLOT B & PLOT C BEARING S. NO. 49/2 (P). AT VILLAGE, PALE TAL. AMARAVATHI DIST. THANE. FOR - M/s. LANDSCAPE INFRASTRUCTURE. ITS PARTNER - SRI NAVEEN B. BANSAI & OTHER.

**NAME OF OWNER**

FOR - M/s. LANDSCAPE INFRASTRUCTURE. ITS PARTNER - SRI NAVEEN B. BANSAI & OTHER.

**NAME & SIGNATURE OF ENGINEER**

**PREMOD S. KAMBLE**  
H.E. CIVIL ENGINEER

OR. PL. OMAKARABA, 09P. VADVALI MARKET, B. CAMP RD. AMARAVATHI (P). DIST. S. NO. 49/2 (P). 49/2 (P).

TERRACE AREA STATEMENT

FLOOR	PERMANENT TERRACE	SQ. MT.	EXCESS AREA
GR. FLOOR	47.54	47.54	-
1ST FLOOR	947.54	947.54	-
2ND FLOOR	889.30	889.30	-
3RD FLOOR	889.30	889.30	-
4TH FLOOR	889.30	889.30	-
5TH FLOOR	889.30	889.30	-
6TH FLOOR	889.30	889.30	-
7TH FLOOR	889.30	889.30	-
8TH FLOOR	889.30	889.30	-
9TH FLOOR	889.30	889.30	-
10TH FLOOR	889.30	889.30	-
11TH FLOOR	889.30	889.30	-
12TH FLOOR	889.30	889.30	-
TOTAL	9441.18	9441.18	-

ENCLOSED BALCONY AREA STATEMENT

FLOOR	PERMANENT BALCONY	SQ. MT.	EXCESS AREA
GR. FLOOR	47.54	47.54	-
1ST FLOOR	947.54	947.54	-
2ND FLOOR	889.30	889.30	-
3RD FLOOR	889.30	889.30	-
4TH FLOOR	889.30	889.30	-
5TH FLOOR	889.30	889.30	-
6TH FLOOR	889.30	889.30	-
7TH FLOOR	889.30	889.30	-
8TH FLOOR	889.30	889.30	-
9TH FLOOR	889.30	889.30	-
10TH FLOOR	889.30	889.30	-
11TH FLOOR	889.30	889.30	-
12TH FLOOR	889.30	889.30	-
TOTAL	9441.18	9441.18	-

**STAMP OF APPROVAL OF PLAN**

SHEET NO. 3 OF 4

**CONTENTS OF SHEET**

BLDG. PLAN, SECTION, ELEVATION.

**APPROVAL SIGNATURES:**

Signature: [Signature]  
Signature: [Signature]

Signature: [Signature]