



7TH FLOOR PLAN
SCALE: 1:100

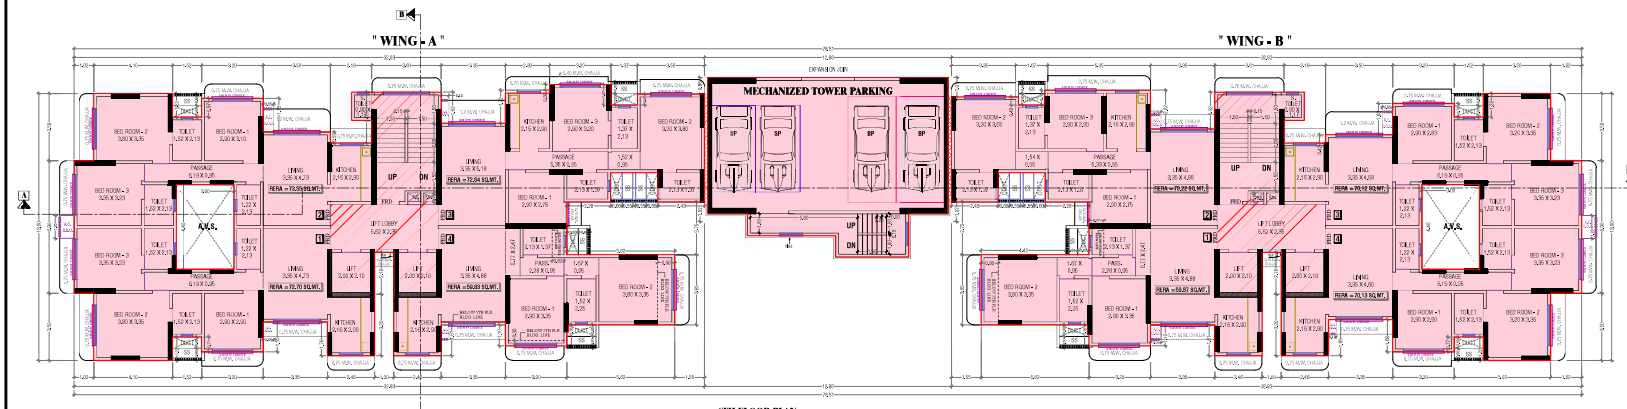

6TH FLOOR PLAN
SCALE: 1:100

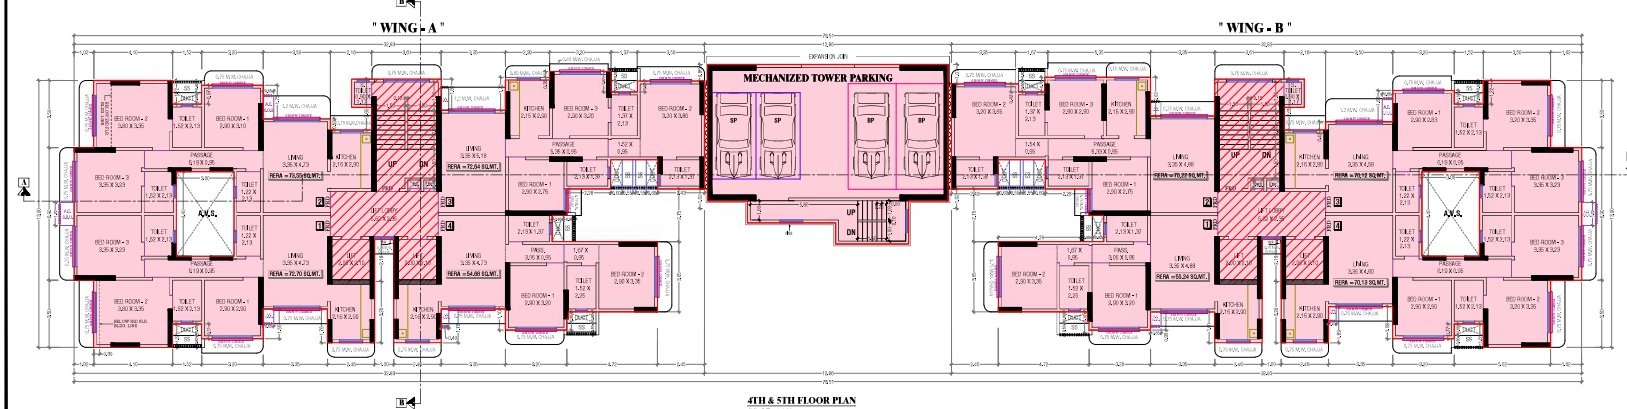

4TH & 5TH FLOOR PLAN
SCALE: 1:100

FORM - II					
NOTES:					
ALL SETBACK AREAS SHALL BE MAINTAINED AS PER PERMITS.					
CONTENTS OF SHEET:					
7TH FLOOR PLAN, 6TH FLOOR PLAN, 4TH & 5TH FLOOR PLAN, MECHANIZED TOWER PARKING, FITNESS CENTRE.					
DESCRIPTION OF PROPOSED AND PROPOSED:					
PROPOSED DEVELOPMENT OF 4/5TH FLOOR BUILDING SHOWN IN G.T. NO. 59 AND 63 OF VILLAGE AND NEARBY PANCHAYAT, CHANDER NAGAR, DISTRICT, NAGALAND.					
NAME ADDRESS & SIGNATURE OF OWNER/DEVELOPER:					
Mr. Nayin A. Shah, Director of Mayfair Housing Pvt. Ltd., C/o. to of Friendship C.H.S. Ltd., ADDRESS: 1, Mayfair, Near St. Blaise Church, Center Road, Anant (W. Ward) - 620 500.			Nayin Arvind Shah Digitally signed by NAYIN ARVIND SHAH Date: 2024.07.05 15:54:47 +05'30'		
OWNER/DEVELOPER SIGNATURE:					
NORTH 		Scale 1:100		Drawn By ANKIT UTTAMCHAND JAIN	
NAME ADDRESS & SIGNATURE OF LICENSEE/PROJECT CONSULTANT:		Ankit Uttamchand Jain Digitally signed by ANKIT UTTAMCHAND JAIN Date: 2024.07.05 15:40:07 +05'30'			
OFFICE ADDRESS: 2177, E-2, JYOTI ESTATE, GORANAPATI MALL, JYOTI ROAD, BLUNDER NAGAR, IMPHAL (WEST), NAGALAND. MOBILE: 9860012684. TEL: 9860012684.					
THE PLANS FOR APPROVAL:					
1) THIS DOCUMENT IS STRICTLY FOR THE USE OF THE APPLICANT AND NO PARTIAL OR WHOLE REUSE OF THE SAME IS PERMITTED WITHOUT THE WRITTEN PERMISSION OF THE ARCHITECT.					
2) THIS DOCUMENT IS NOT TO BE USED FOR ANY OTHER PURPOSE WITHOUT THE WRITTEN PERMISSION OF THE ARCHITECT.					
3) THIS DRAWING SHALL BE READ IN CONJUNCTION WITH AMENDED CONDITIONS UNDER NO. PARAGRAPHS AND OTHER IN THE MUNICIPALITY OF CHANDER NAGAR, 55-07-2024.					
Sangramsi Patil ARCHITECT & PROJECT CONSULTANT		OMKAR DATTA TRAY GIKAR ARCHITECT & PROJECT CONSULTANT		RAJENDRA HILAL PAGAR ARCHITECT & PROJECT CONSULTANT	
S.E.P.P. (N.W. II)		S.E.P.P. (N.W.)		S.E.P.P. (N.W. WARD)	