


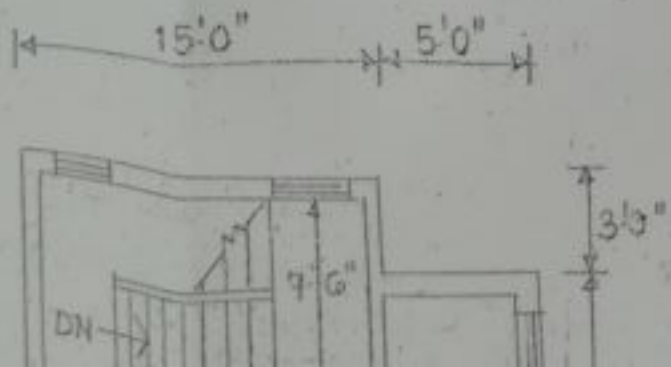


SECOND FLOOR PLAN SCALE 1"=8'-0"

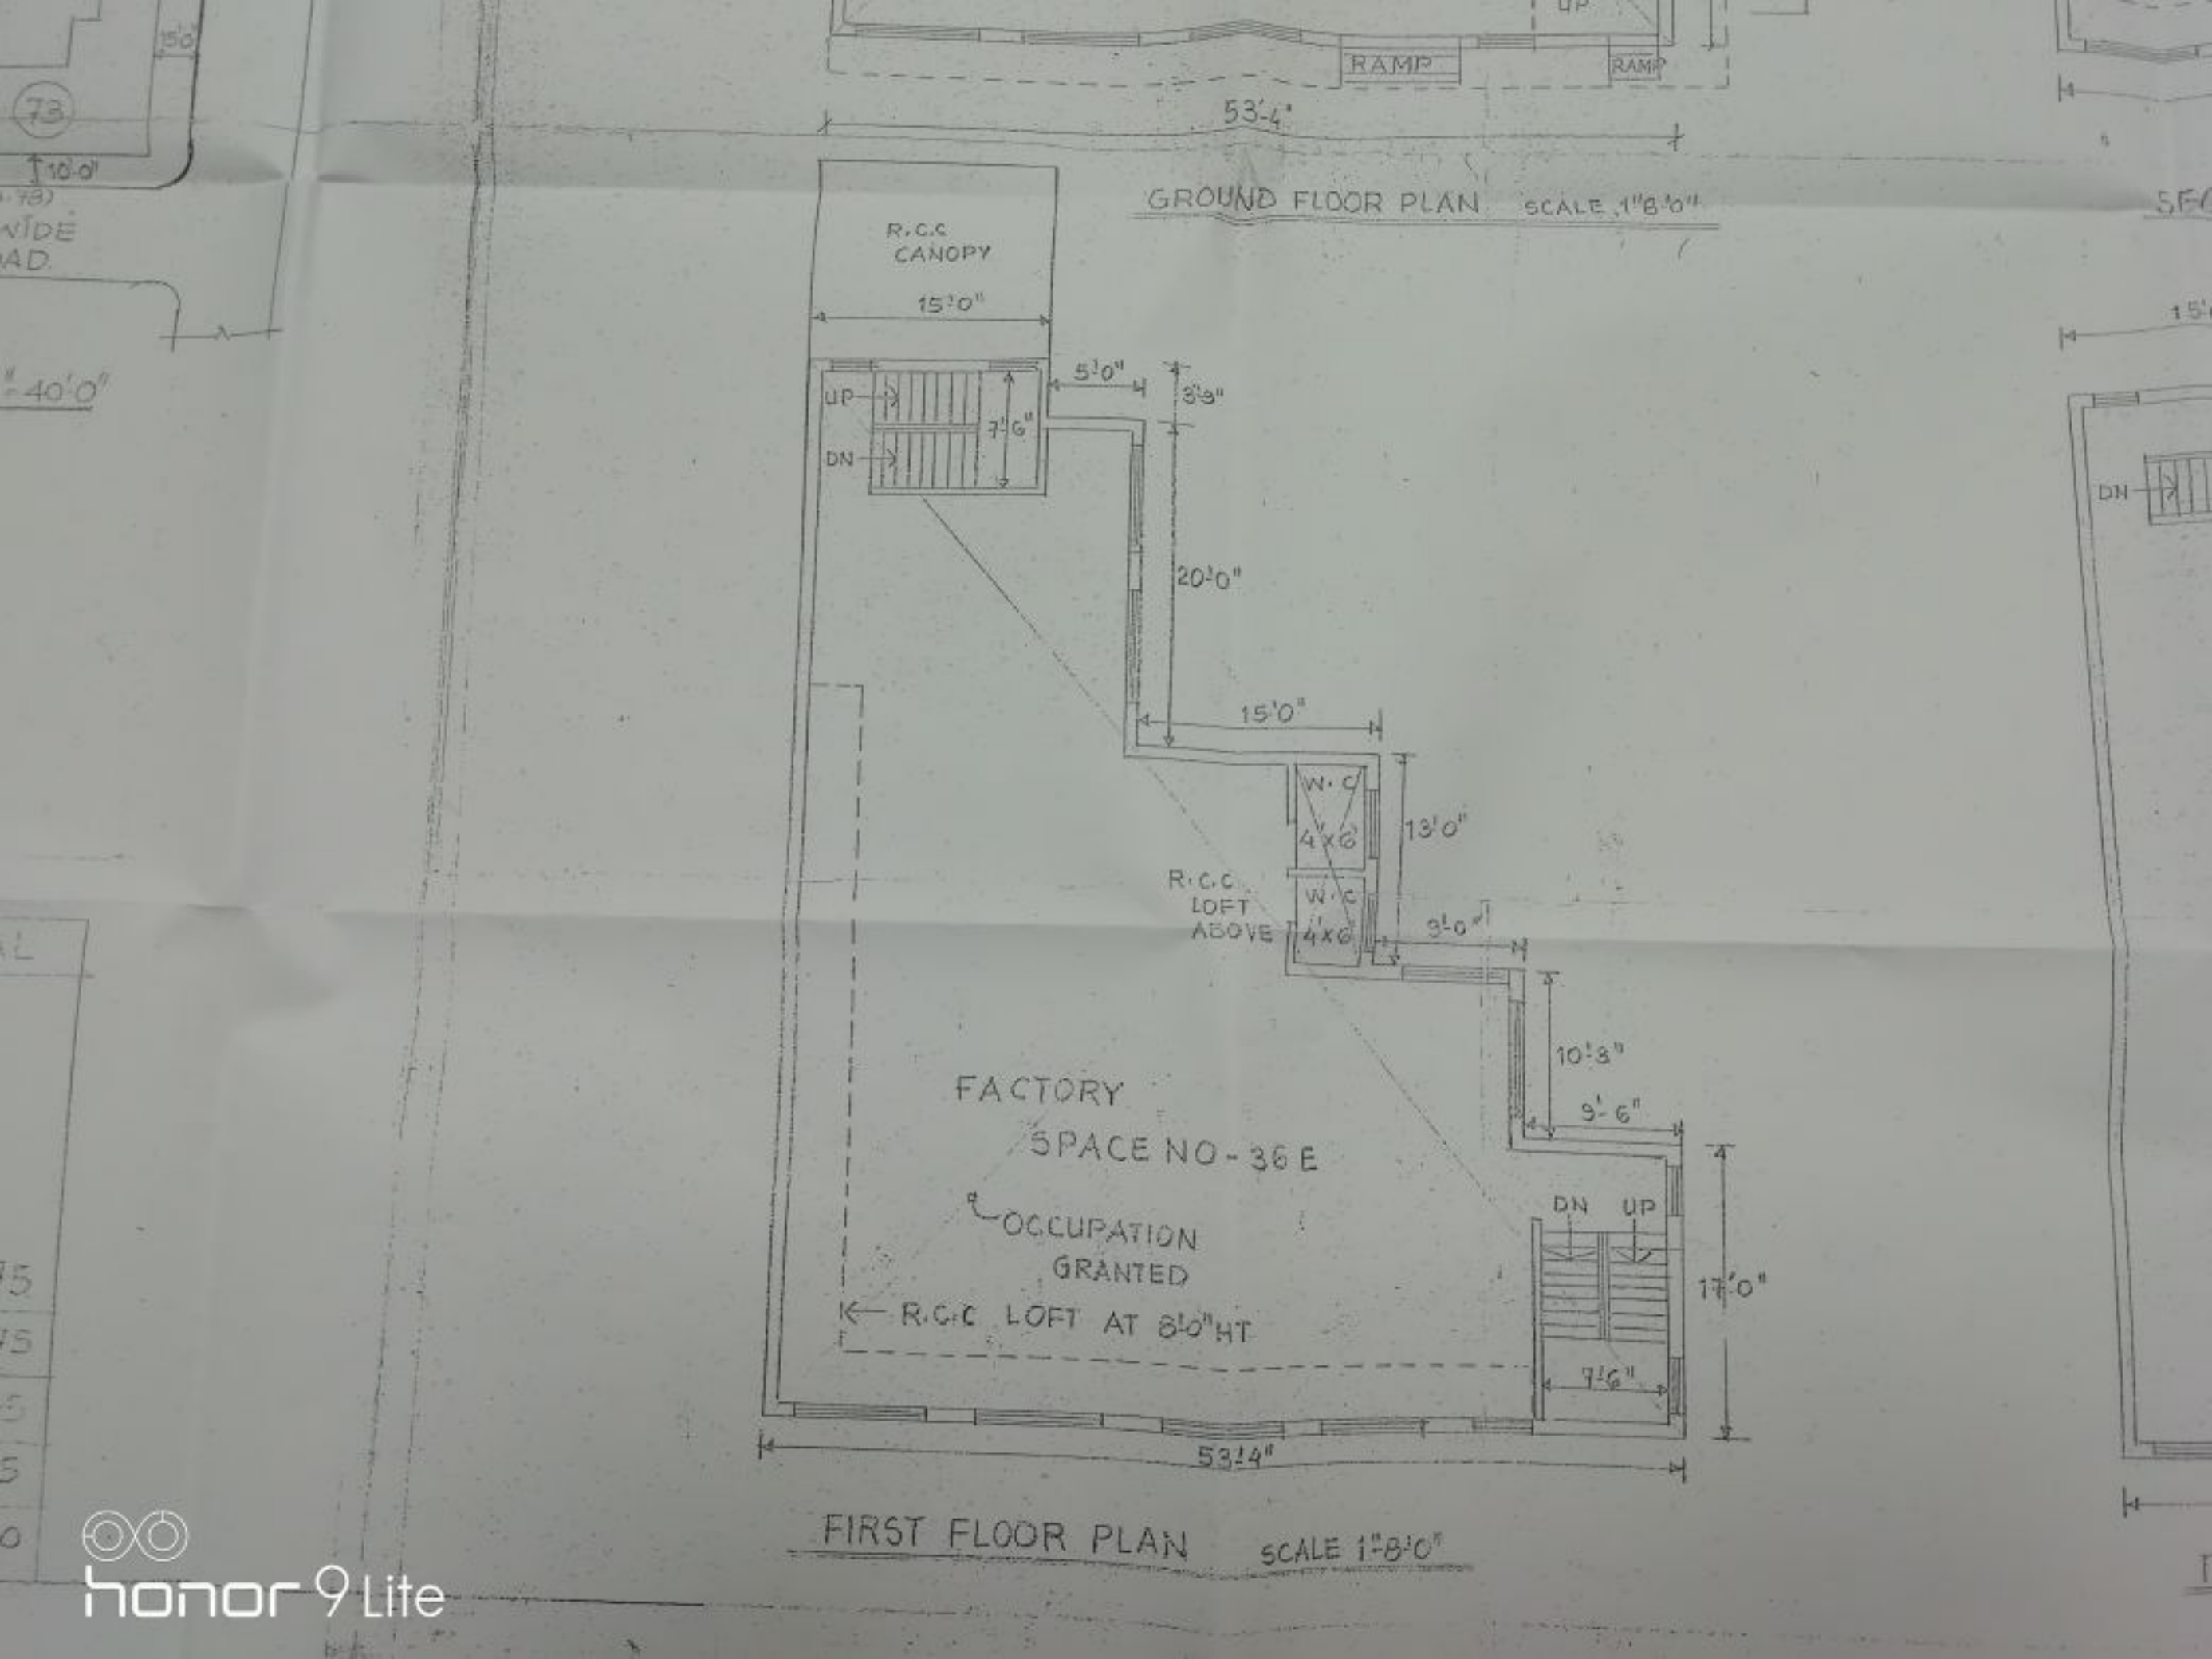

N.Y. Shalch
 N. Y. Shalch
 L. P. No. 1763-B.

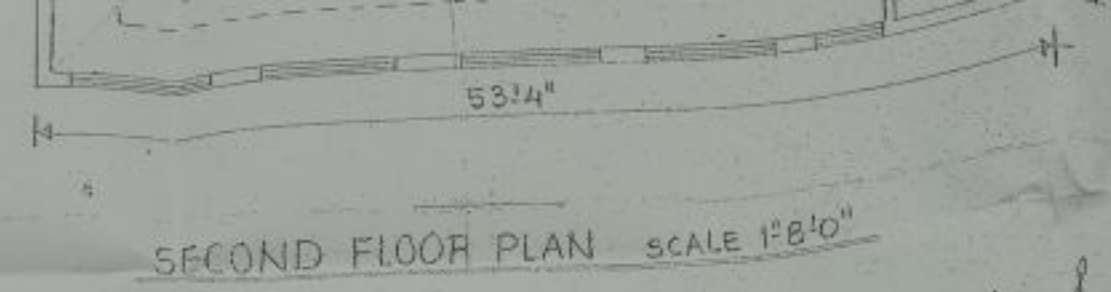


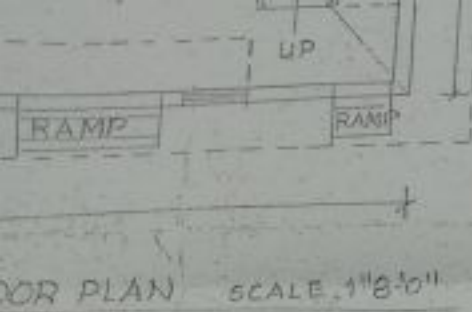


SECOND FLOOR PLAN SCALE 1"=8'-0"

N. Y. Shaikh
L.P. No 1763-B.M.C.


FLOOR PLAN SCALE 1"=8'-0"

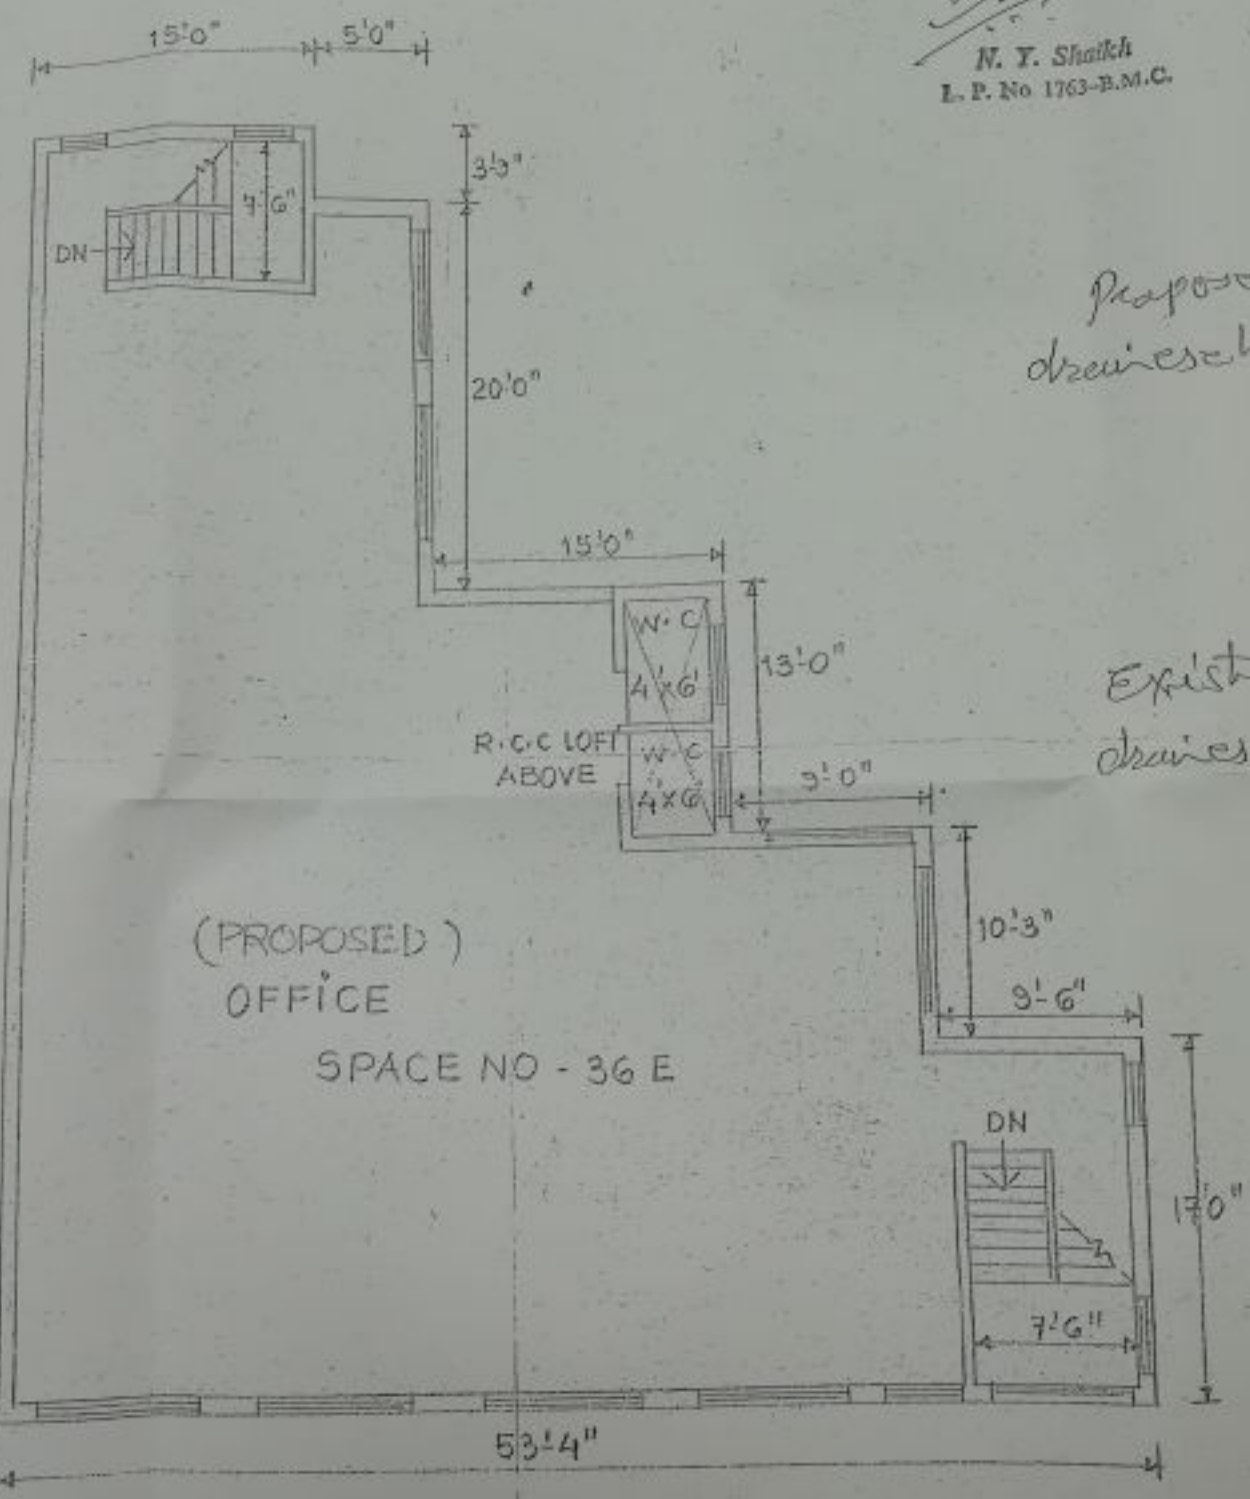


THIRD FLOOR PLAN SCALE 1"=8'-0"

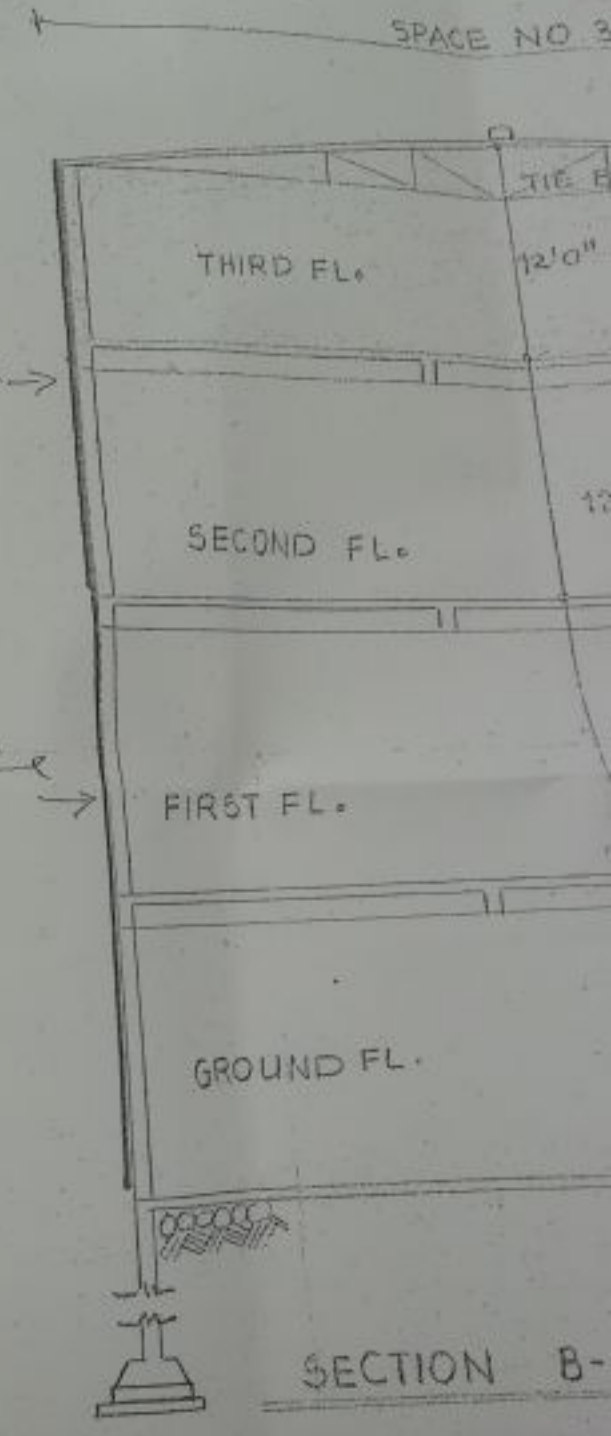


SECTION B-B

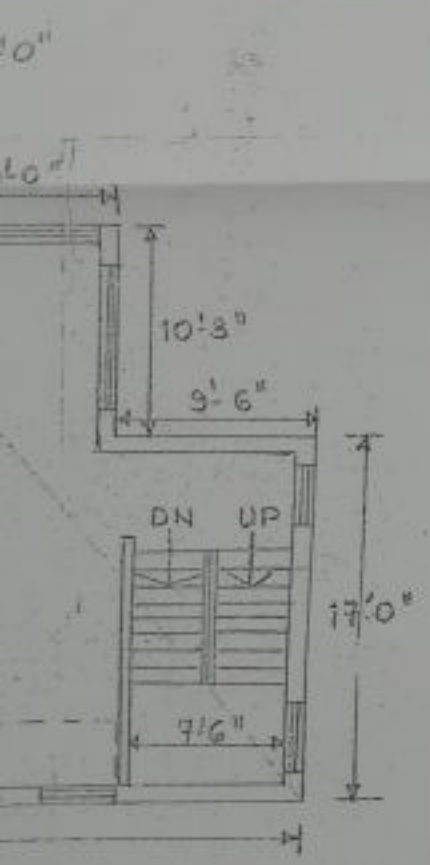

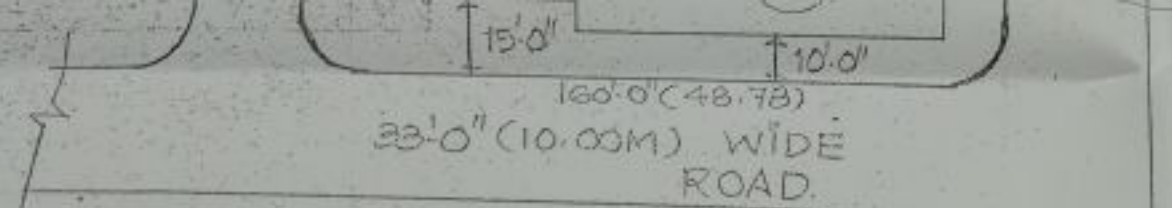

BLOCK PLAN


SCALE 1"=40'-0"

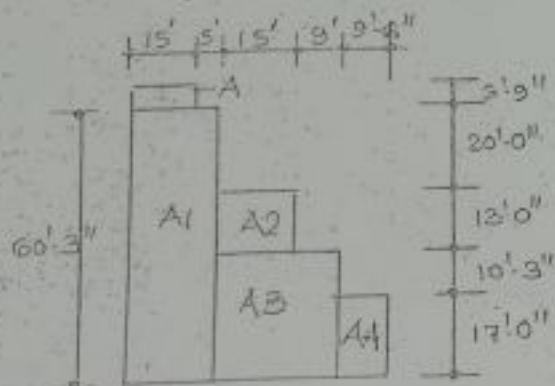

AREA DIAGRAM

AREA CALCULATION TABLE

FLOOR	AREA CALCULATION	TOTAL
GROUND (EXIST)	$A = 15'0'' \times 3'9'' = 56.25$ $A1 = 20'0'' \times 60'3'' = 1206.00$ $A2 = 15'0'' \times 13'0'' = 195.00$ $A3 = 24'0'' \times 27'3'' = 654.00$ $A4 = 9'6'' \times 17'0'' = 161.50$ 2271.75	
	2271.75	2271.75
FIRST (EXIST)	2271.75	2271.75
SECOND (EXIST)	2271.75	2271.75
THIRD (PROPOSED)	2271.75	2271.75
TOTAL	9087.00	9087.00

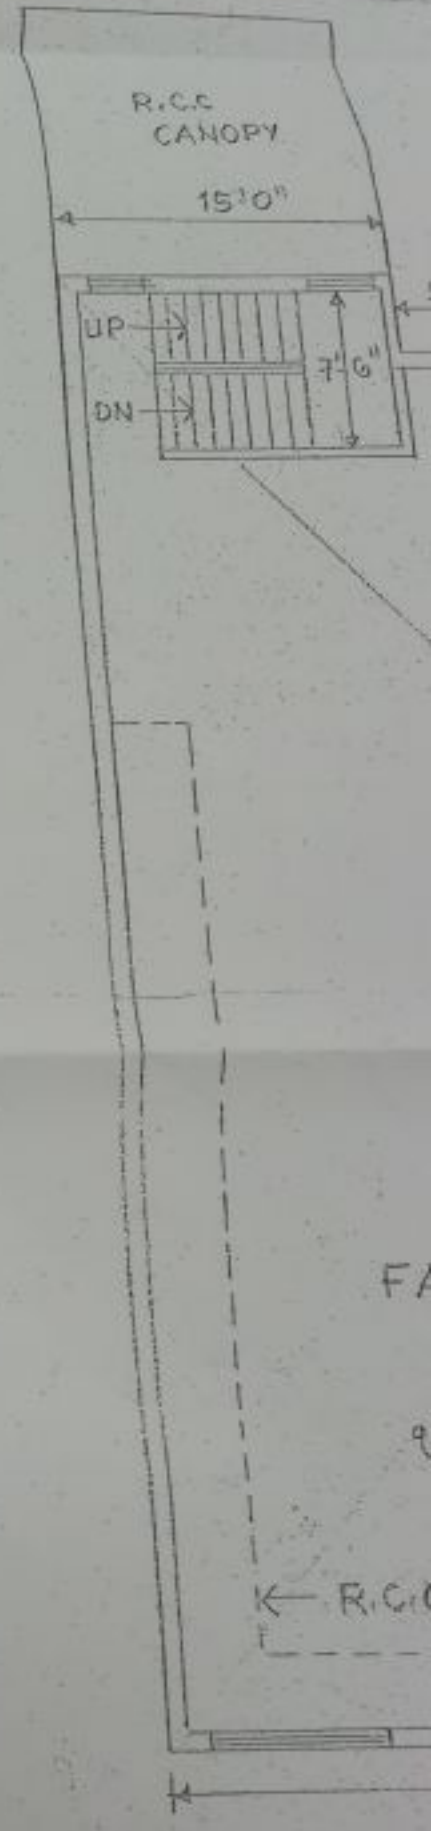

Proforma 'B'

GROUND FLOOR, FIRST FLOOR, SECOND FLOOR, THIRD FLOOR
SECTION B-B

STAMP OF DATE OF RECEIPT OF PLAN

STAMP OF APPROVAL OF PLAN

कार्यवाही अधिकारी महाराष्ट्र राज्य सरकार
दिवस 3 JUN 1998
कार्यवाही अधिकारी महाराष्ट्र राज्य सरकार
(परिचय उपलब्ध)
मुम्बई महानगरपालिका

This is a TRUE COPY of said
Plans approved by the
BOMBAY MUNICIPAL CORPORATION
under No. G/ICE/956/BS/ML
29.7.1998

REVISION	DESCRIPTION	DATE

CERTIFICATE OF AREA

CERTIFIED THAT I HAVE SURVEYED THE PLOT UNDER REFERENCE ON _____ AND THE DIMENSIONS OF THE SIDES, ETC. OF THE PLOT STATED ON THE PLAN ARE AS MEASURED ON SITE AND THE ARE ON WORKED OUT TALLIES WITH THE AREA STATED IN THE DOCUMENT OF OWNERSHIP / T.P. RECORD.

SIGNATURE OF ARCHITECT

DESCRIPTION OF PROPOSAL AND PROPERTY

AMENDED PLANS OF FACTORY BLDG OF COMP NO 36E ON PLOT NO-13 AT MAROL CO-OP INDUSTRIAL ESTATE AT MAROL.

NAME OF OWNER

FOR - MAROL CO-OP IND ESTATE

JOB NO.	DATE	DRG. NO.	SCALE	DRAWN BY	CHECKED BY
			1"=10"		
NORTH LINE			St. K. D. Shah R. D. SHAH b. e. civil 1st floor, biradari bldg. jn. of mg. rd. & shradhanand rd, ghatkoper (w). mumbai-400 086. phone : 512 51 53		

SPACE NO 36 E

A.C. SHEET

GROUND FLOOR, FIRST FLOOR, SECOND FLOOR, THIRD FLOOR
SECTION B-B

STAMP OF DATE OF RECEIPT OF PLAN

STAMP OF APPROVAL OF PLAN

कार्यकारी अधिकारी इमारती प्रस्ताव
'ब' विभाग
दिनांक 3 JUN 1998
कार्यकारी अधिकारी इमारती प्रस्ताव
(परिवहन उपनगरे)
मुम्बई महानगरपालिका

This is a TRUE COPY of plan
Plans approved by the
BOMBAY MUNICIPAL CORPORATION
under No. G/ICE/456/1998/AL
29.7.1998

REVISION	DESCRIPTION	DATE

CERTIFICATE OF AREA

CERTIFIED THAT I HAVE SURVEYED THE PLOT UNDER REFERENCE ON _____ AND THE DIMENSIONS OF THE SIDES, ETC. OF THE PLOT STATED ON THE PLAN ARE AS MEASURED ON SITE AND THE ARE ON WORKED OUT TALLIES WITH THE AREA STATED IN THE DOCUMENT OF OWNERSHIP / T.P. RECORD.

SIGNATURE OF ARCHITECT

DESCRIPTION OF PROPOSAL AND PROPERTY


AMENDED PLANS OF FACTORY BLDG OF COMP NO 36E ON PLOT NO-13 AT MAROL CO-OP INDUSTRIAL ESTATE AT MAROL.


NAME OF OWNER

FOR - MAROL CO-OP IND ESTATE

JOB NO.	DATE	DRG. NO.	SCALE	DRAWN BY	CHECKED BY
			1"=8'10"		
NORTH LINE			SK. K.D. SHAH K. D. SHAH b. e. civil 1st floor, biradari bldg. jn. of mg. rd. & shradhanand. rd, ghatkoper (w). mumbai-400 086. phone : 512 51 53		

SPACE NO 36-E

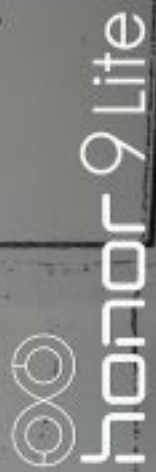

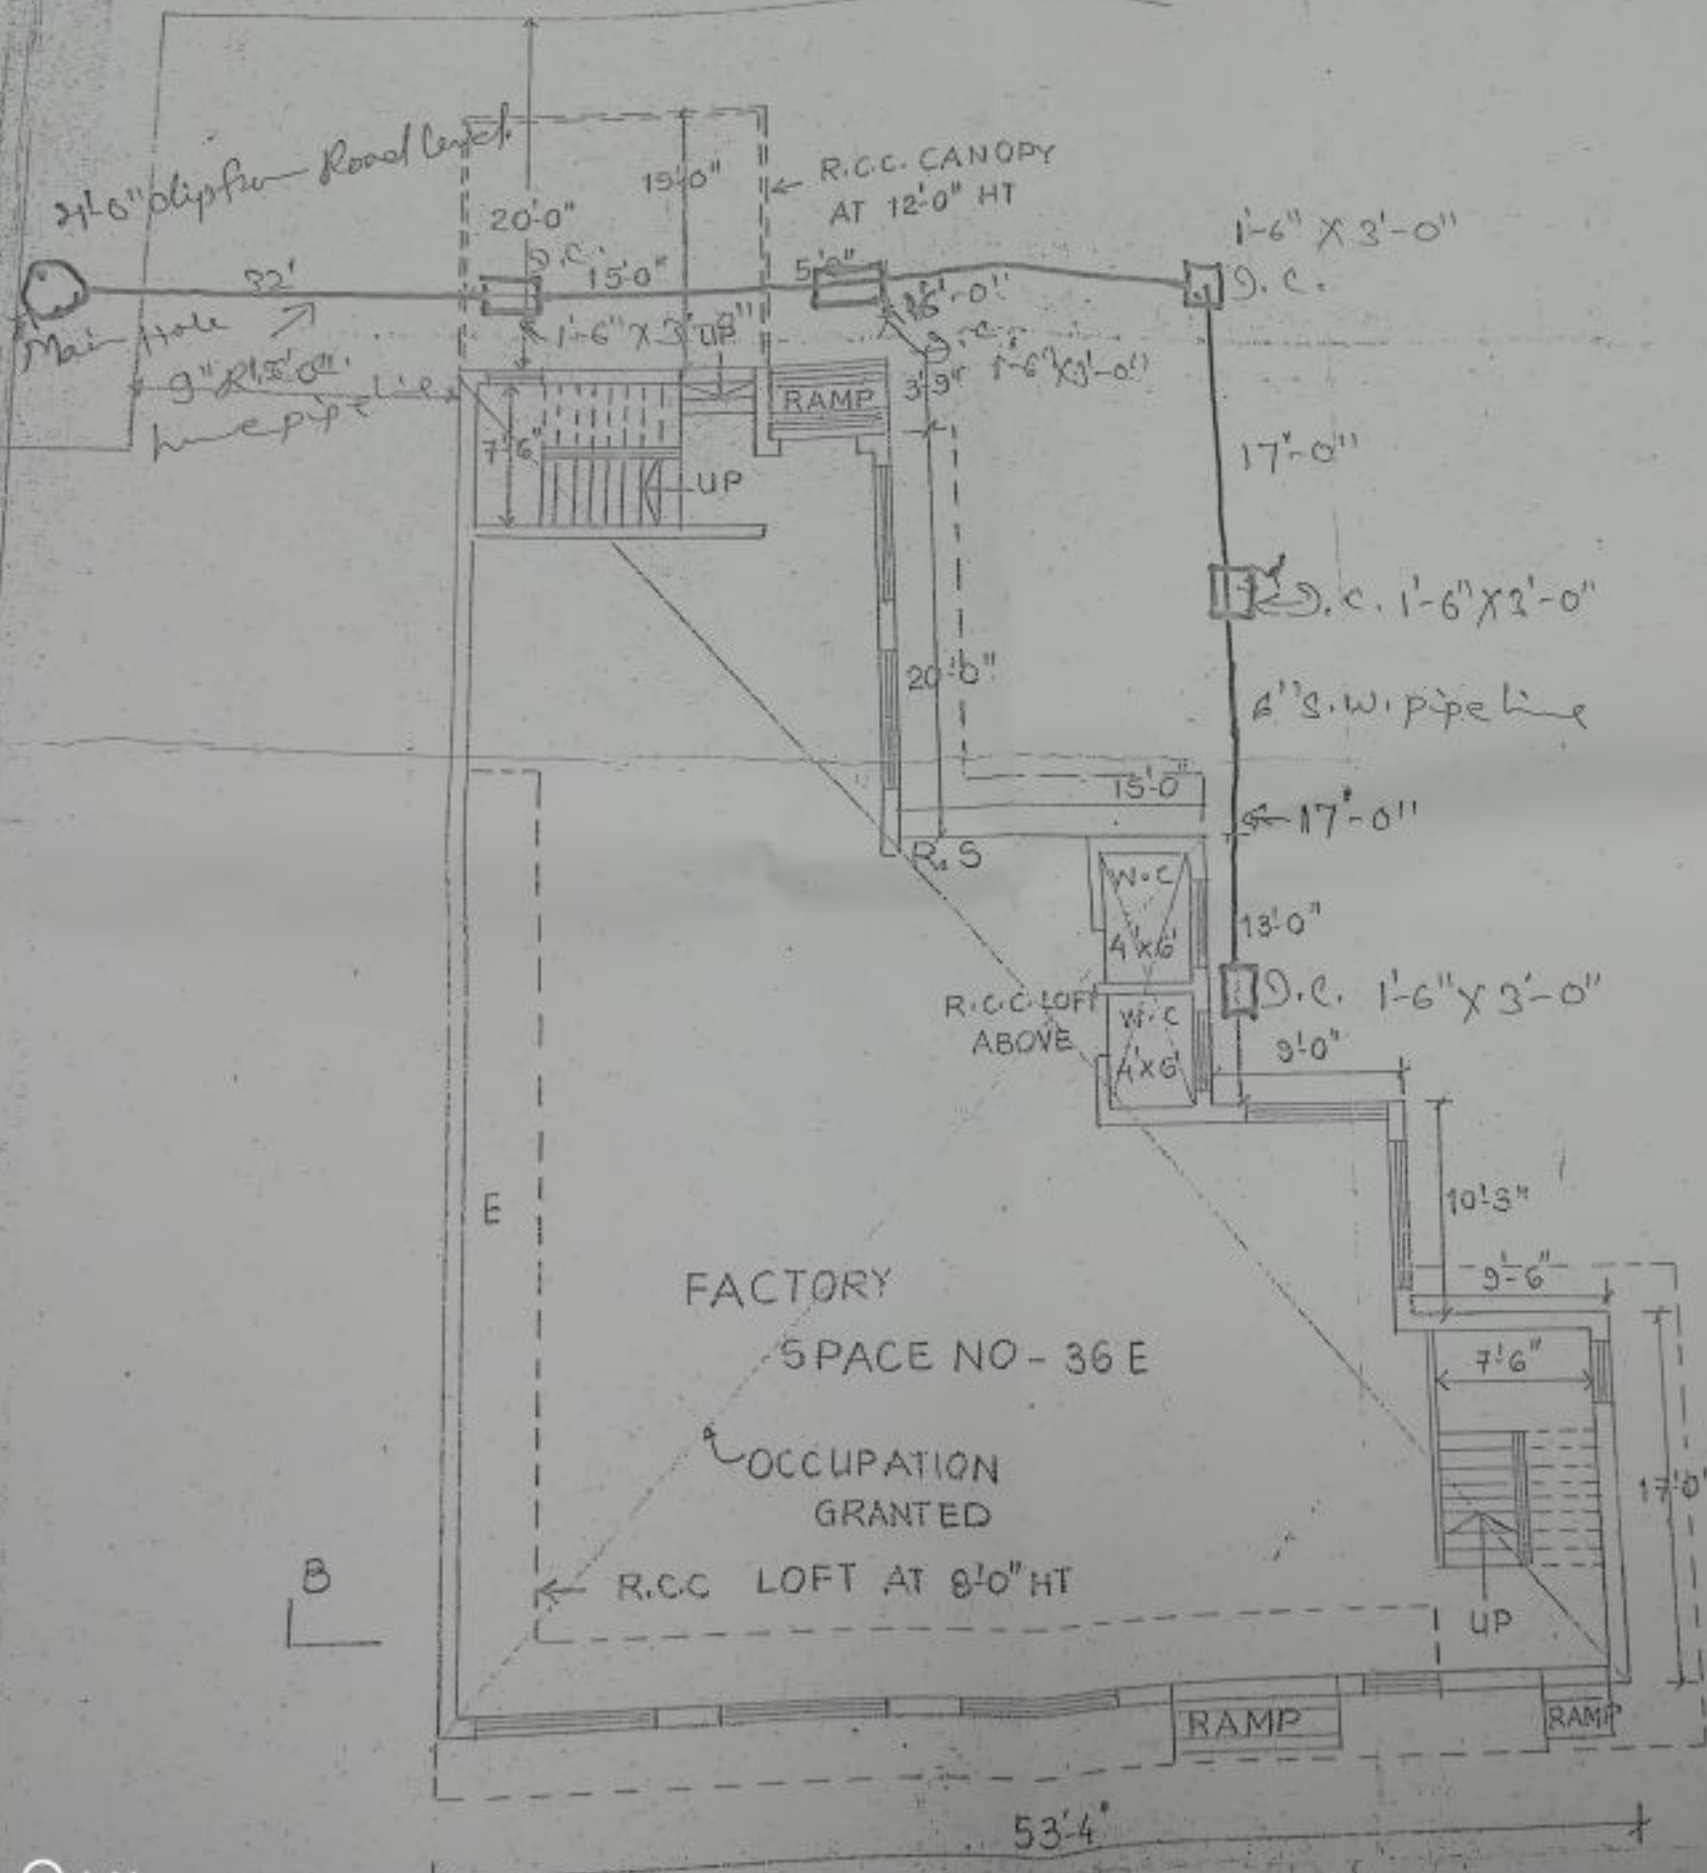


15'0" 5'0"




FACT

R.C.C

SECO

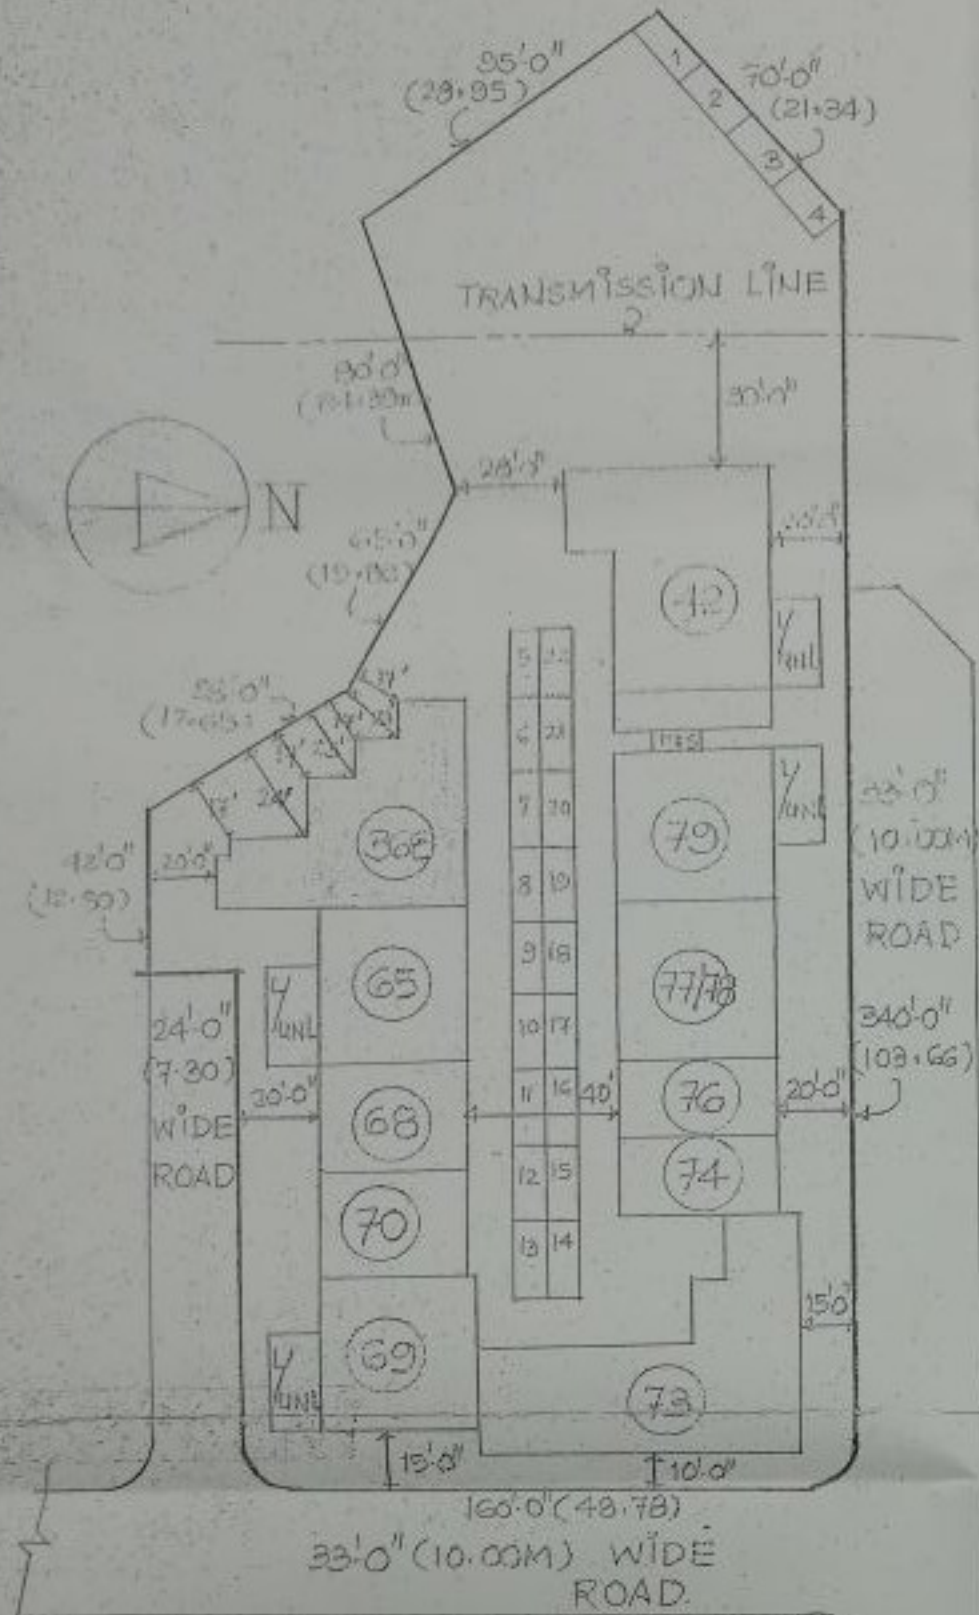


BLOCK PLAN
SCALE 1"=40'0"

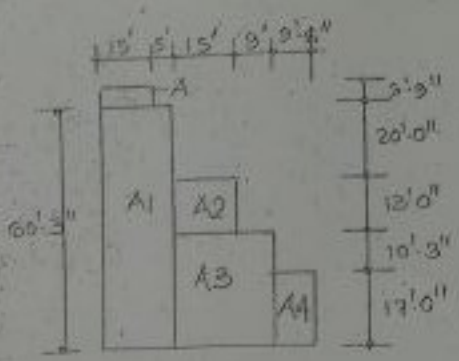

AREA DIAGRAM

AREA CALCULATION TABLE

FLOOR	AREA CALCULATION

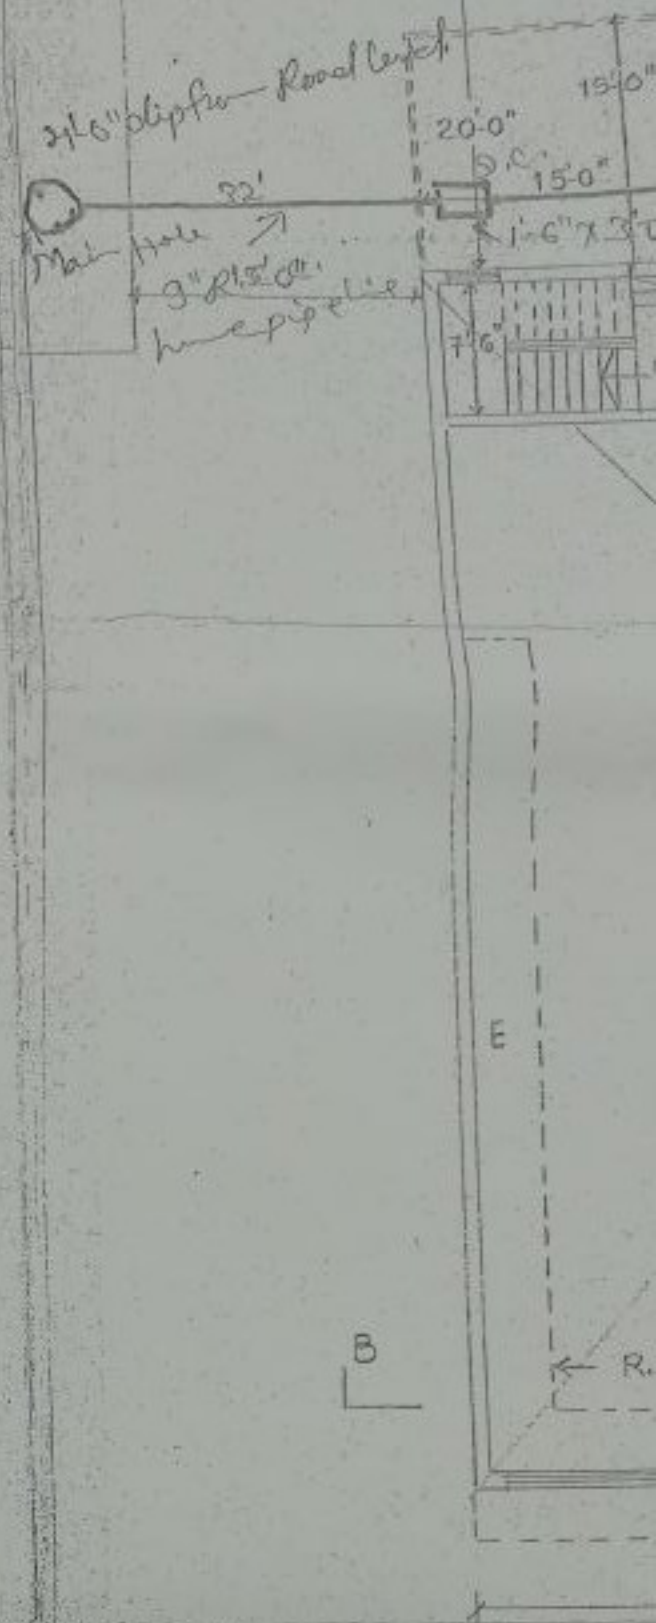

R.C.C. CANTONMENT
15'



NORTH LINE

1st floor, biradari bldg. jn. of mg. rd. & shradhanand rd, ghatkoper (w), mumbai-400 086. phone : 512 51 53

E 1'8"0"

N. Y. Shahi
L.P. No. 1763-L.M.C.


SPACE NO 36-E

A.C. SHEET


3'0"

Proposed drain line →

Existing drain line →

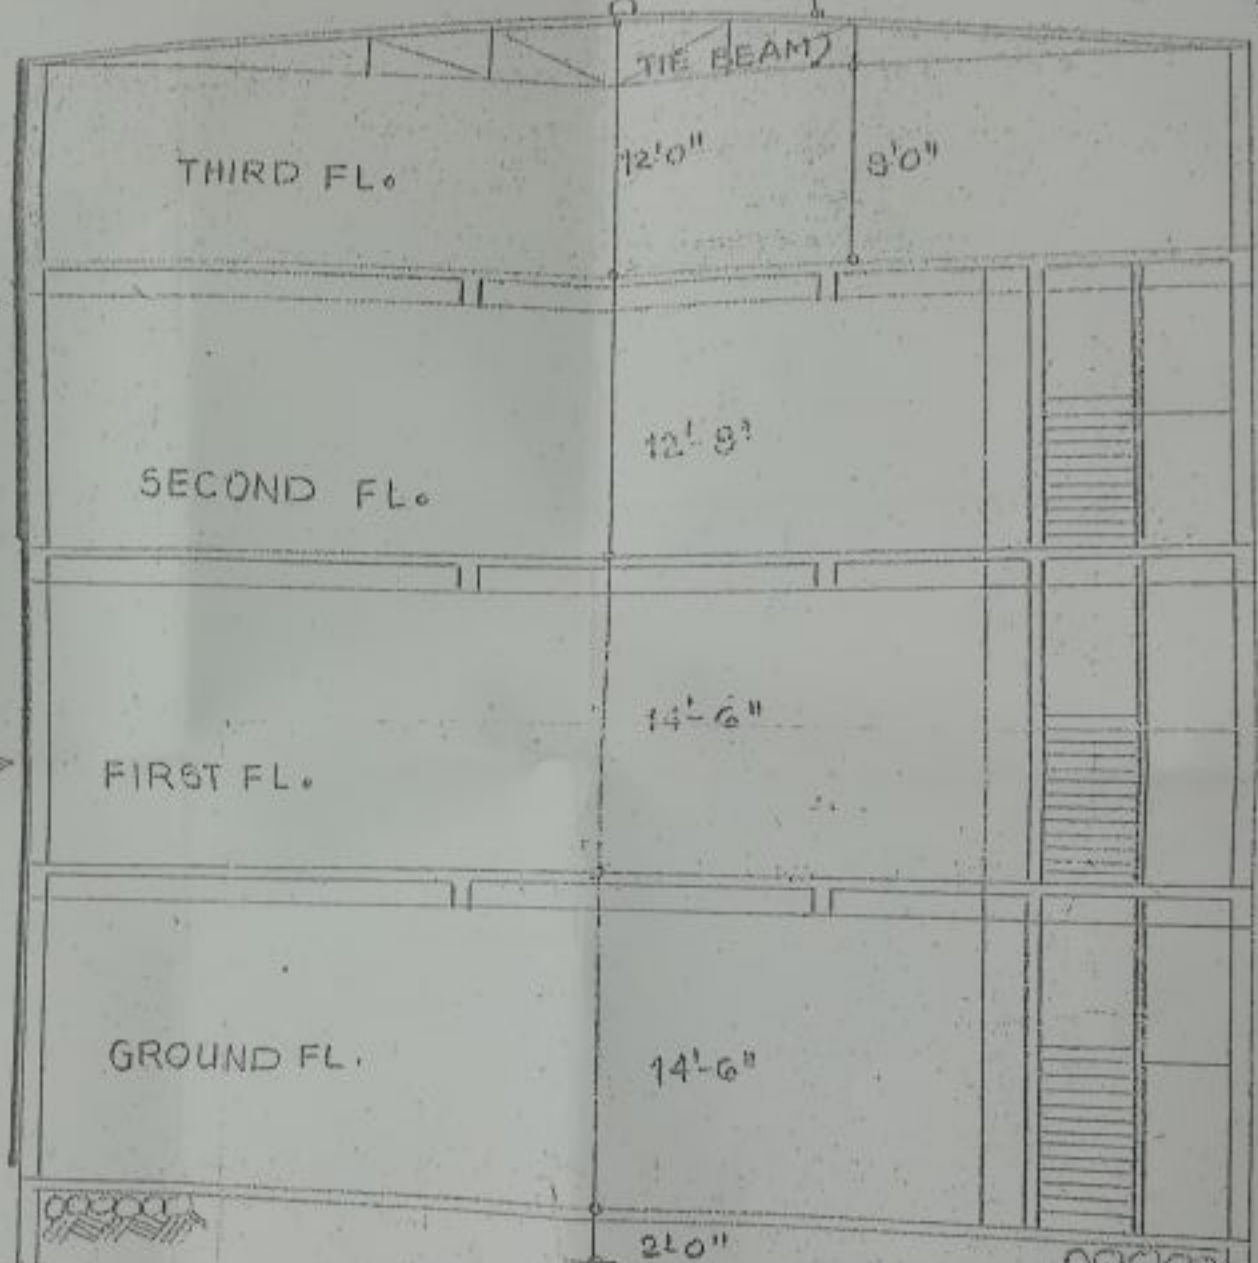

55'-9"

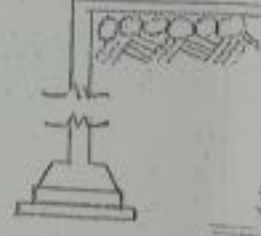

SECTION B-B SCALE 1"=8'0"