
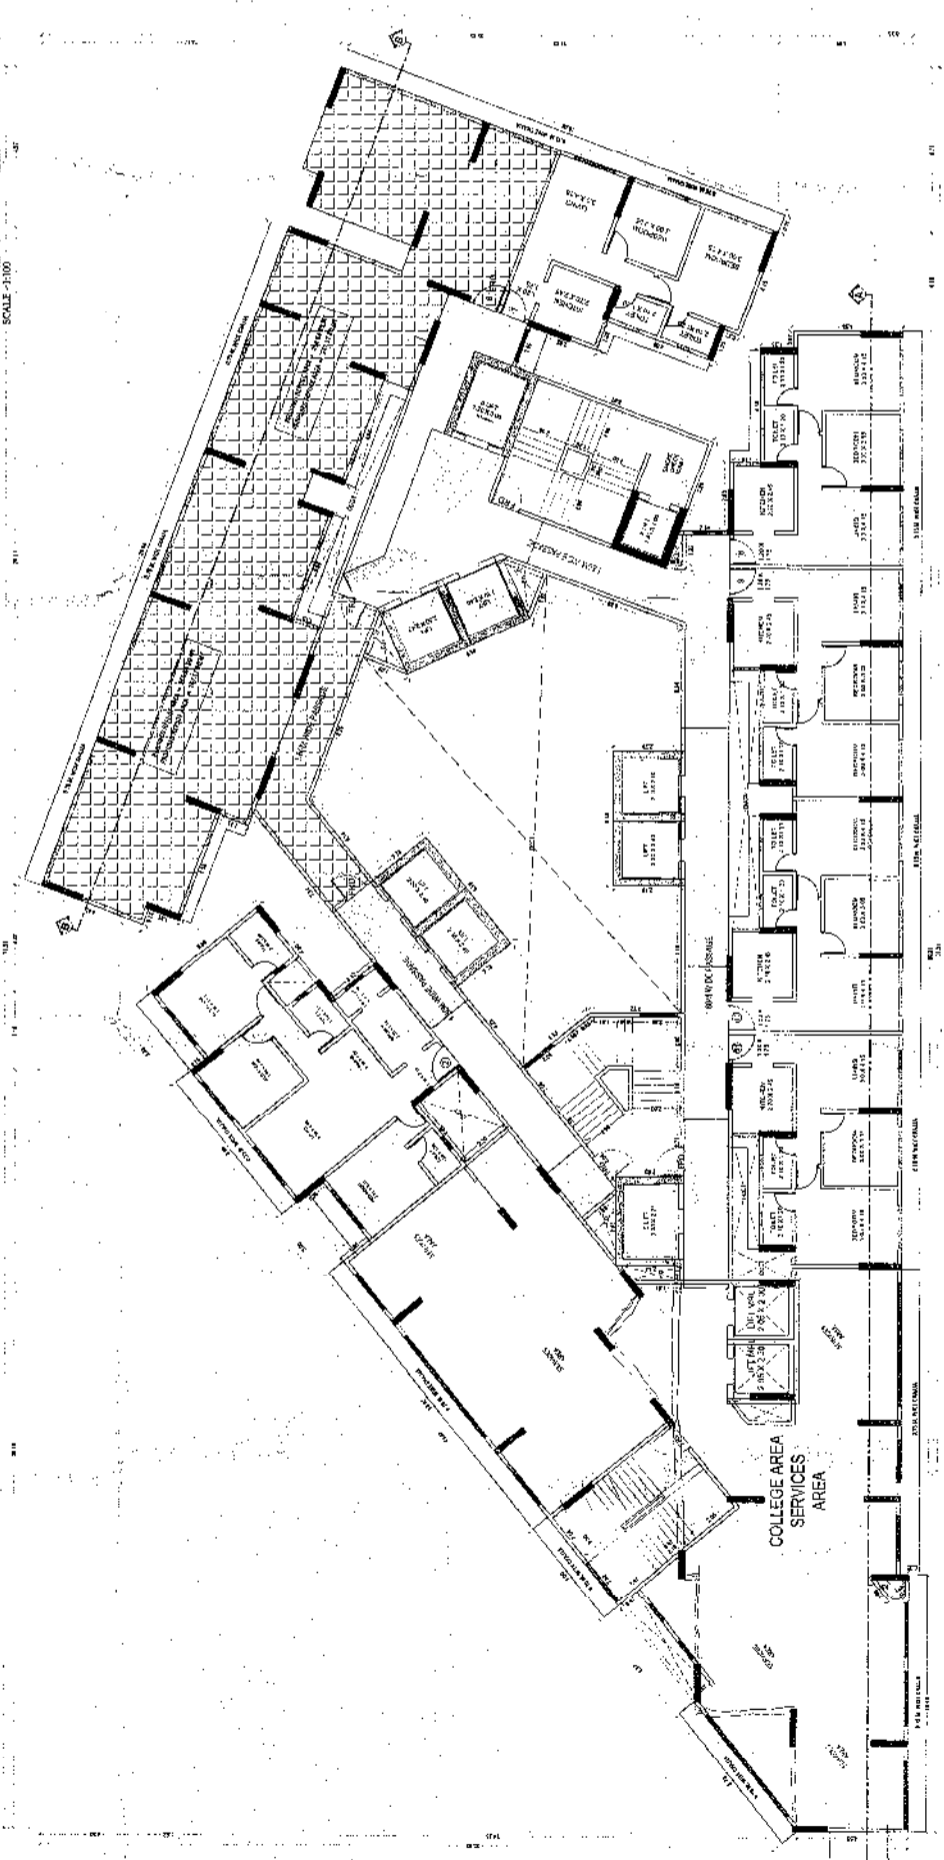


This contract approved in the previous plan 15/03/2007 dated 15/03/2007. The contract approved in the previous plan 15/03/2007 dated 15/03/2007. The contract approved in the previous plan 15/03/2007 dated 15/03/2007.

NO.	DESCRIPTION	QTY	UNIT	AMOUNT
1
2
NO.	DESCRIPTION	QTY	UNIT	AMOUNT
1
2
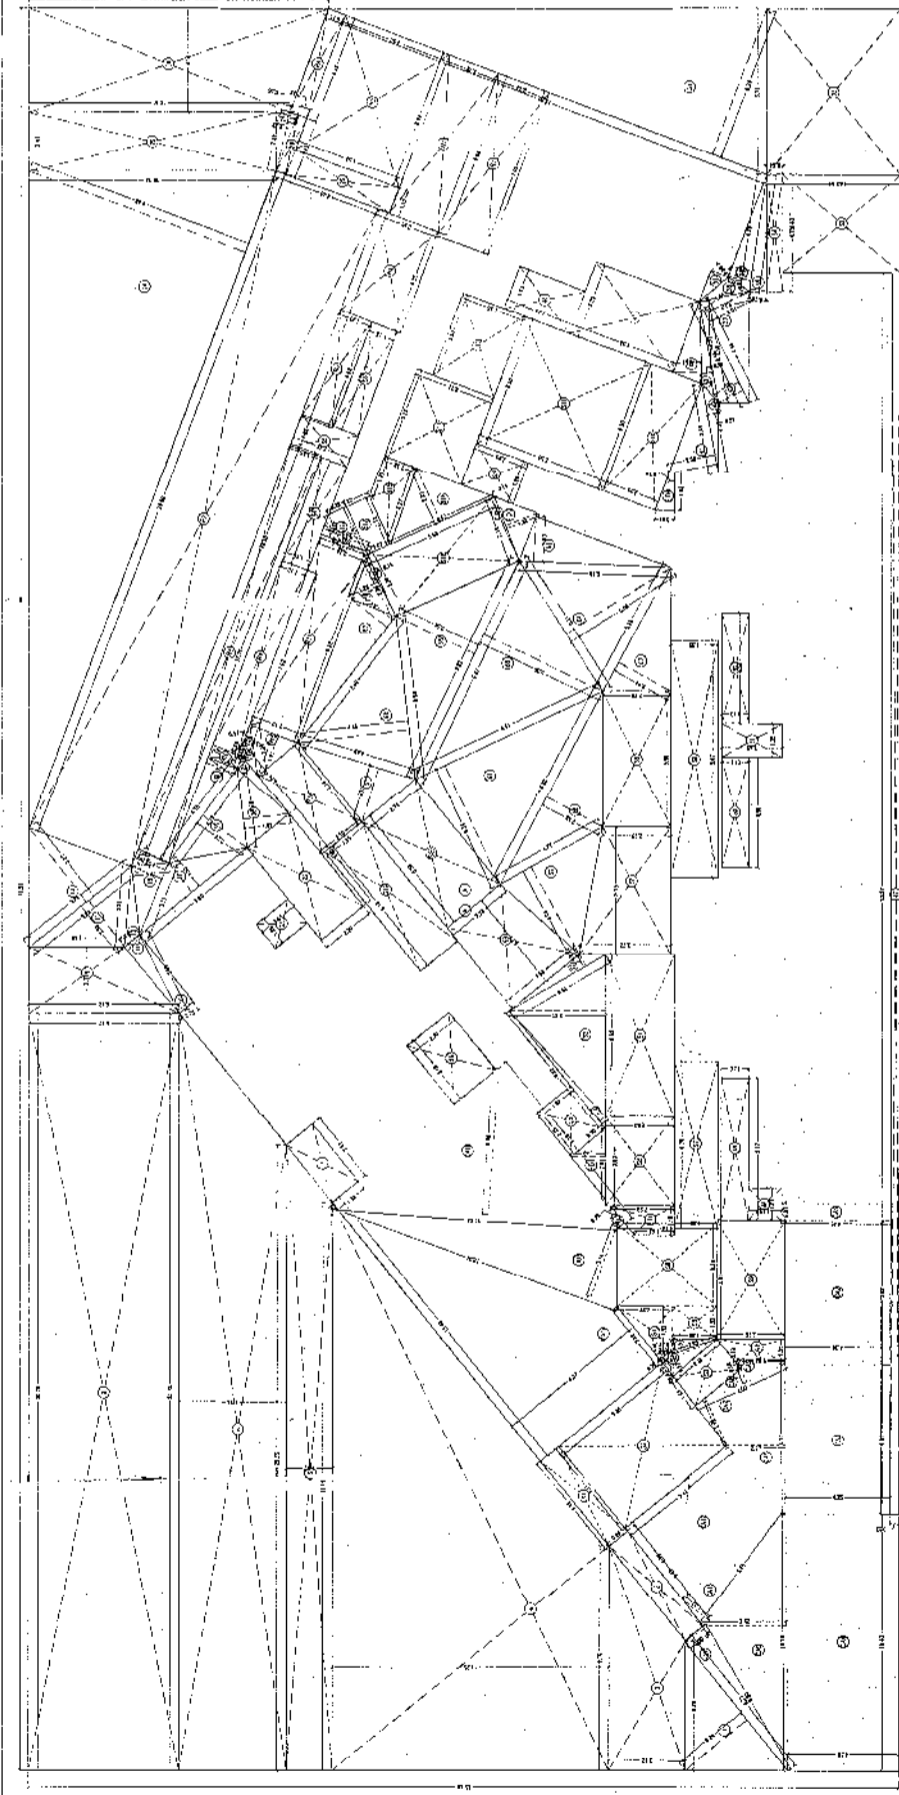

PROFORMA 'B'
CONTENTS OF SHEET

REVISIONS: (1) CORRECTED WITH AREA CALCULATION & DIMENSIONS.

DESCRIPTION OF PROPOSAL & PROPERTY
PLAN SHOWING THE PROPERTY BEARING C.T.S. NO. 129 (PT) OF VILLAGE CHAMBER TAL. KURLA OF T. WARD "D" MCG.M. FOR RAIL TOWER C.T.S. (S. 100)

RECEIPT OF DATE OF APPROVAL OF PLANS

NAME OF OWNER
Mrs RAUNAY VIGNA ASSOCIATES

DATE: _____

SCALE: As Shown

NAME OF CONSULTING LICENSED SURVEYOR
CATAPULT
The art of transformation

Catapult Realty Consultants
203 & 204, 2nd Floor, Drift Plaza, New Franchisee
Road, Prabhadevi, Mumbai - 400 025.
Tel: -01 22 4015 3990, FAX: -01 22 4915 1513
Email: info@catapult.in, Web: www.catapult.in

7TH (REFUGE) FLOOR PLAN
SCALE: 1:100

SHEET No. 10176


This document is approved
to the Planning Panel
on 15/05/2018
15/05/2018

Approved by the Planning
Panel on 15/05/2018
15/05/2018

NO.	REVISION	DATE	BY	CHKD.
1	ISSUED FOR PERMIT	15/05/2018
2
3
NO.	REVISION	DATE	BY	CHKD.
1	ISSUED FOR PERMIT	15/05/2018
2
3
NO.	REVISION	DATE	BY	CHKD.
1	ISSUED FOR PERMIT	15/05/2018
2
3
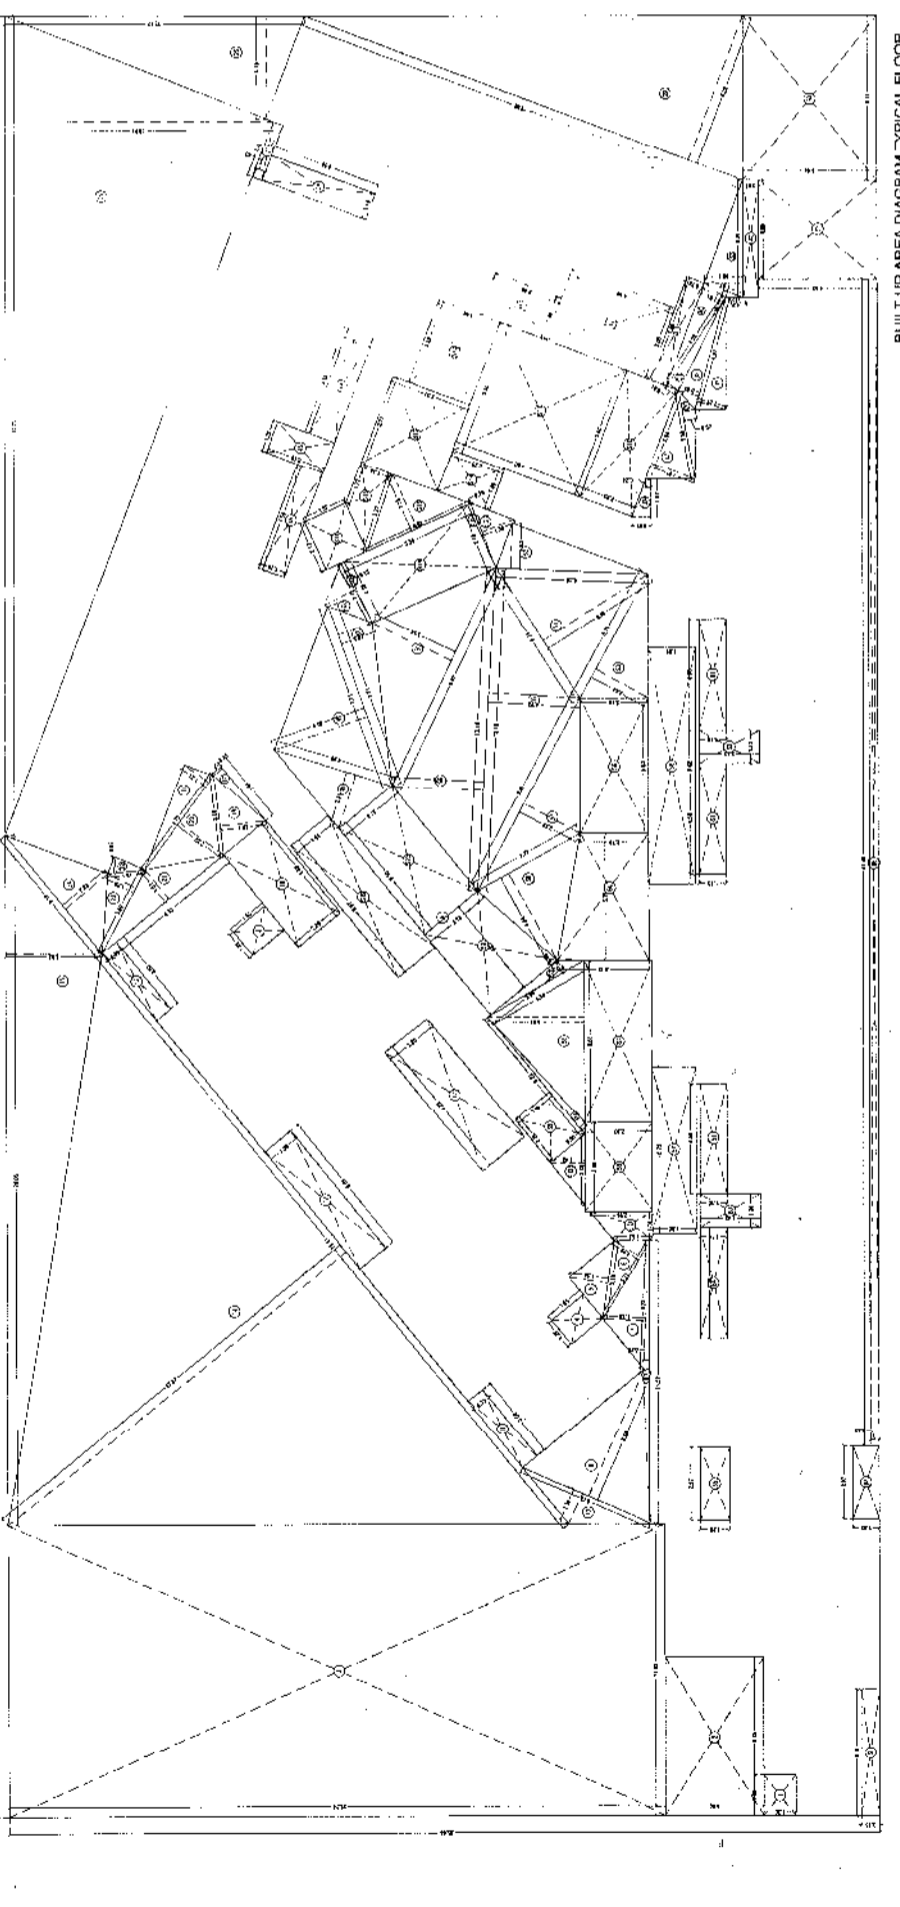

BUILT UP AREA DIAGRAM TYPICAL FLOOR
SCALE: 1:100

This layout is for Plan
 APPROVED FOR THE
 MUNICIPALITY OF
 NAGRAVATI, C.S. (1993)

ITEM	DESCRIPTION	UNIT	QUANTITY	UNIT PRICE	TOTAL
1
2
ITEM	DESCRIPTION	UNIT	QUANTITY	UNIT PRICE	TOTAL
101
102
ITEM	DESCRIPTION	UNIT	QUANTITY	UNIT PRICE	TOTAL
151
152
ITEM	DESCRIPTION	UNIT	QUANTITY	UNIT PRICE	TOTAL
301
302
303
304
305
306
307
308
309
310					

This cancels Approval to the Previous Plans sanctioned under no. 37/16/2021/13/16 For 2 and 31 sqm Dated: 13/11/2021

Approved subject to the condition mentioned in this office permission Letter no. SRA/ENR/26/25/16/13/16 Dt. 15 NOV 2021 16/11/2021
 Engineer: [Signature]
 Slum Rehabilitation Authority

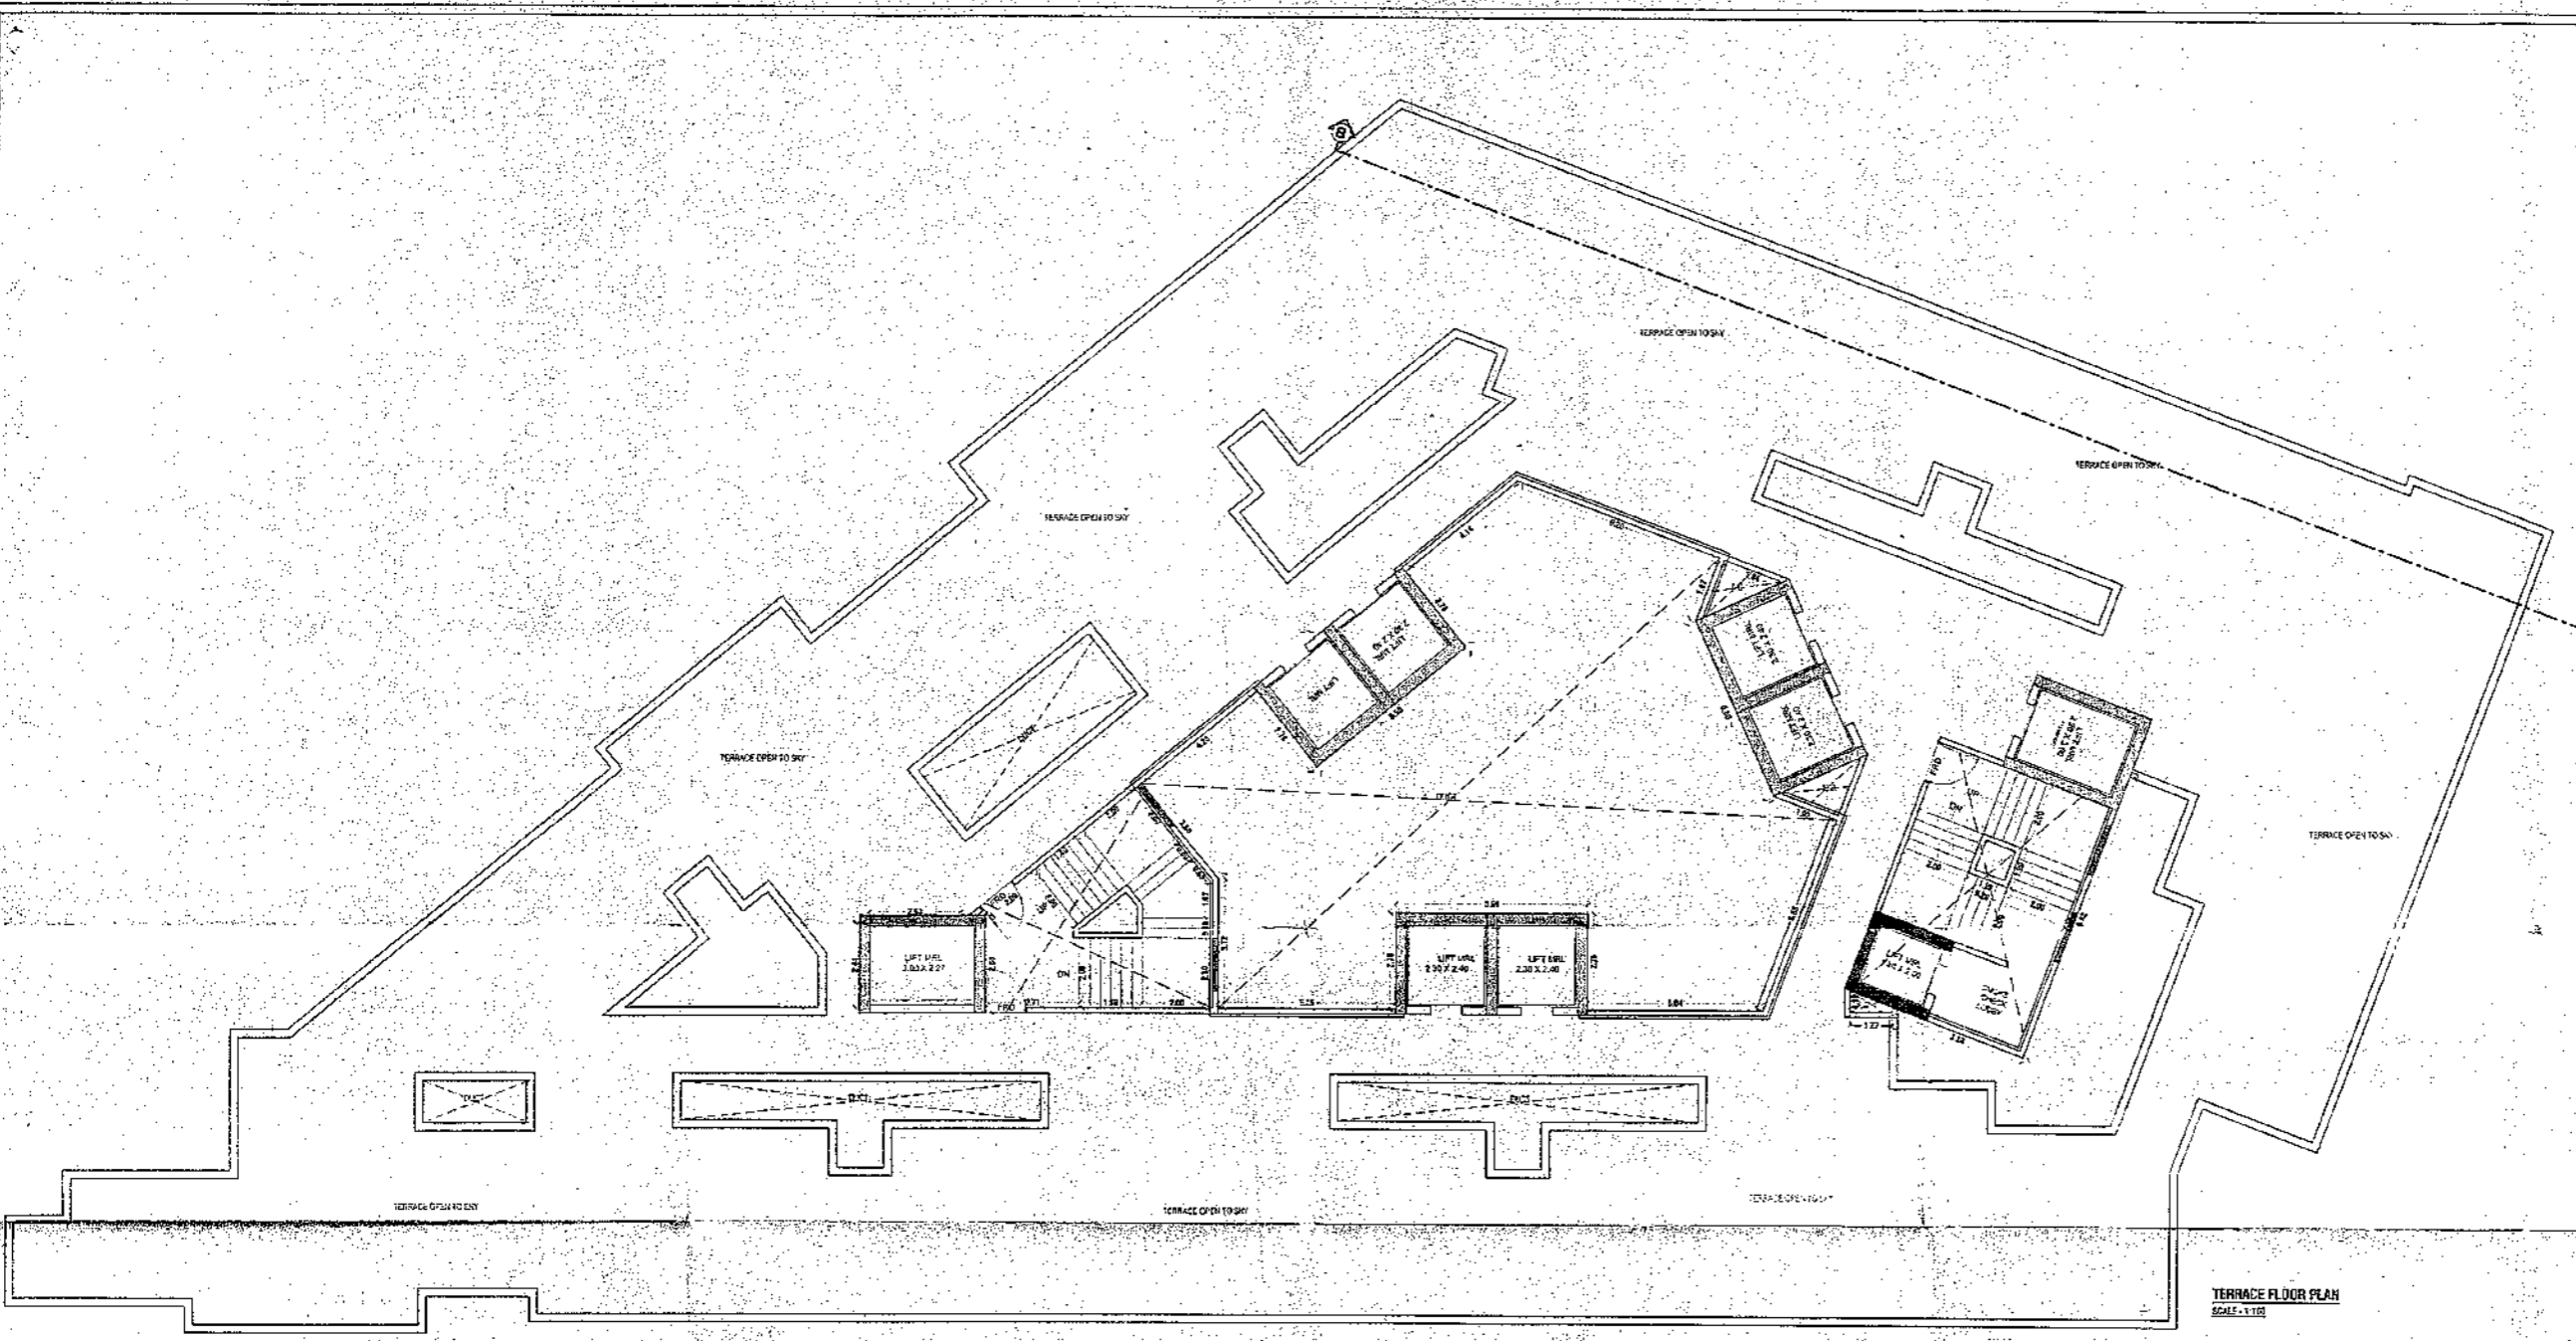

TERRACE FLOOR PLAN
 SCALE: 1/10

PROFORMA 'B'
 CONTENTS OF SHEET

TERRACE FLOOR PLAN ALONG WITH AREA CALCULATION & STATEMENTS

DESCRIPTION OF PROPOSAL & PROPERTY

PLAN SHOWING THE PROPERTY BEARING C.T.S. NO. 125 (PT) OF VILLAGE CHEMBUR TAL. KURLA OF 'E' WARD OF M.C.G.M. FOR RAJNAGAR 2, C.H.S. (PROP)

STAMP OF DATE OF RECEIPT OF PLANS

STAMP OF DATE OF APPROVAL OF PLANS

NAME OF OWNER

M/s RAUNAK JIGNA ASSOCIATES


[Signature]

JOB NO. DRAWN BY

DRAWING NO. CHECKED BY

REVISION SCALE As stated DATE

NORTH NAME OF CONSULTING LICENSED SURVEYOR

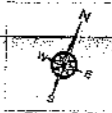

Catapult Realty Consultants
 263 & 204, 2nd Floor, Orbit Plaza, New Prabhadevi Road, Prabhadevi, Mumbai - 400 025.
 Tel: +91 22 4915 3526, FAX: +91 22 4915 3513
 Email: info@catapultrealty.in, Web: www.catapultrealty.in