


BUILT UP AREA DIAGRAM 7TH (REFUGE) FLOOR
SCALE: 1:100

TOTAL UP AREA CALCULATION			
NO.	DESCRIPTION	AREA (SQ. FT.)	TOTAL AREA (SQ. FT.)
1
2
TOTAL UP AREA CALCULATION			
NO.	DESCRIPTION	AREA (SQ. FT.)	TOTAL AREA (SQ. FT.)
1
2
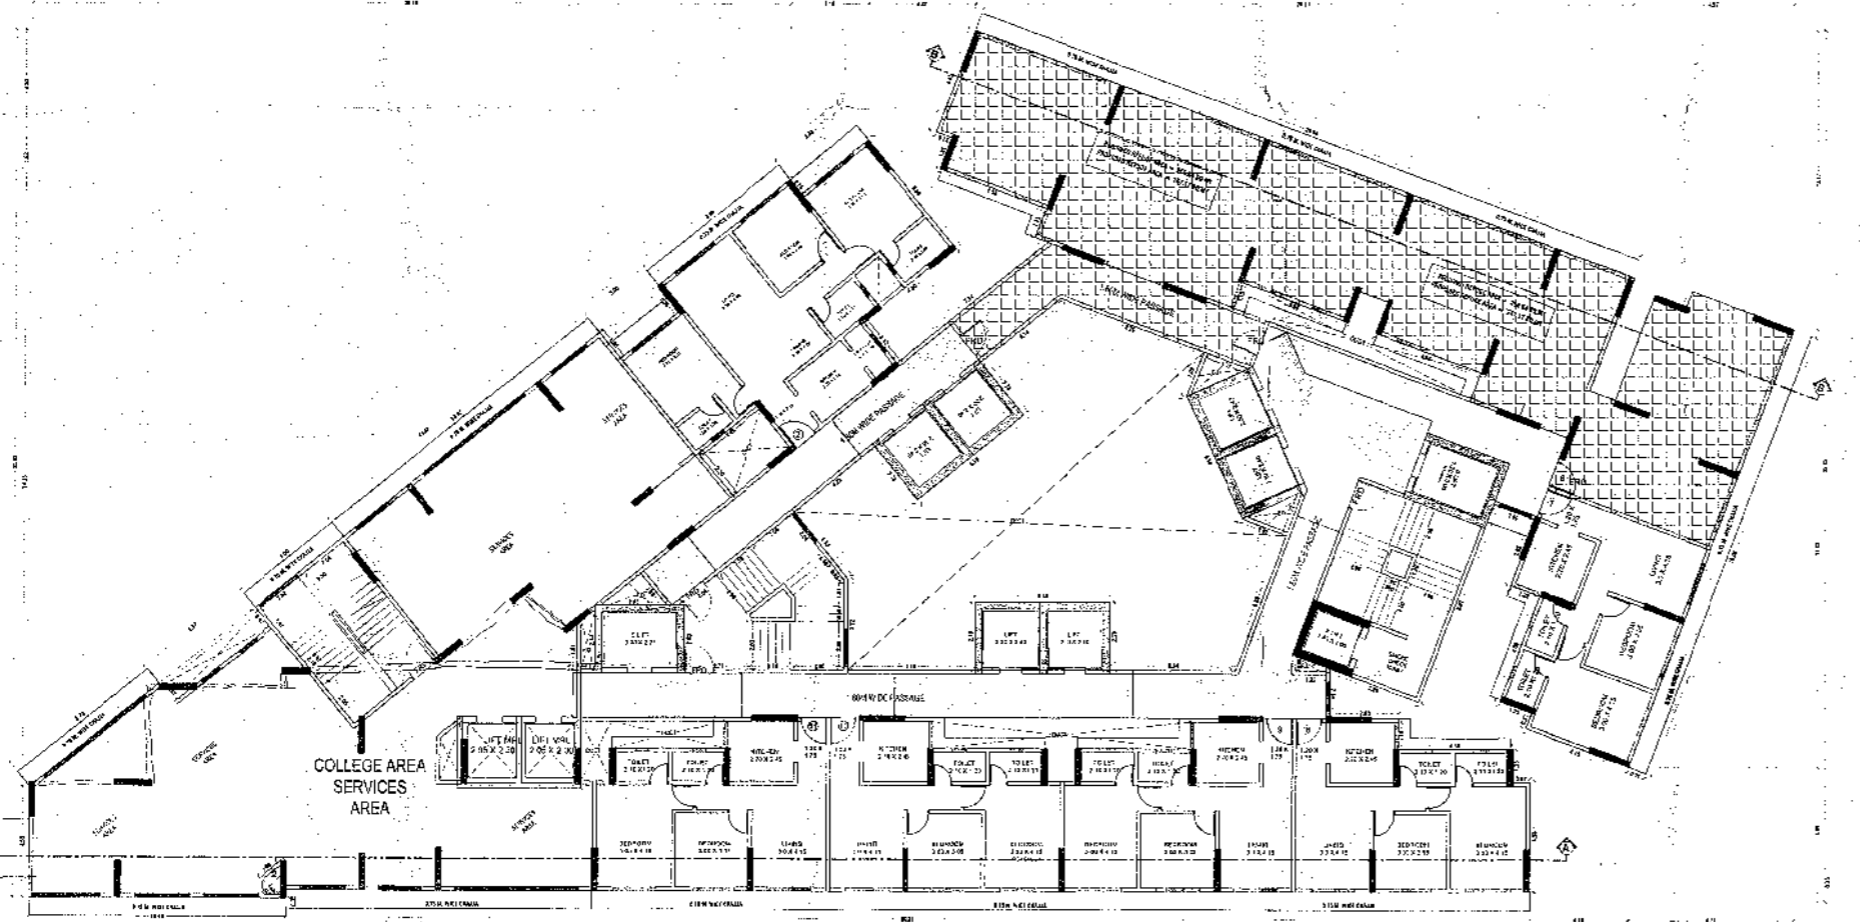

7TH (REFUGE) FLOOR PLAN
SCALE: 1:100

PROFORMA 'B'
CONTENTS OF SHEET

SEVENTH REFUGE FLOOR PLAN ALONG WITH AREA DIAGRAM & CALCULATION & STATEMENTS.

DESCRIPTION OF PROPOSAL & PROPERTY

PLAN SHOWING THE PROPERTY BEARING C.T.S. NO. 128 (PT) OF VILLAGE: CHMPLR, TAL. KURLA OF 'L'WARD' OF MCG.M. FOR RAILR NAGAR 2, C.H.S. (prop.)

STAMP OF DATE OF RECEIPT OF PLANS STAMP OF DATE OF APPROVAL OF PLANS

NAME OF OWNER
M/s RAUNAM VIGNA ASSOCIATES

JOB NO. DRAWN BY

DRAWING NO. CHECKED BY

REVISION SCALE As stated


DATE

NORTH NAME OF CONSULTING LICENSED SURVEYOR

CATAPULT
The art of transformation

Stamp & Sign

Catapult Realty Consultants
203 & 204, 2nd Floor, Orbit Plaza, New Prabhadevi Road, Prabhadevi, Mumbai - 400 025.
Tel: +91 22 4015 3590, FAX: +91 22 4915 3515
Email: info@catapultrealty.in, Web: www.catapultrealty.in

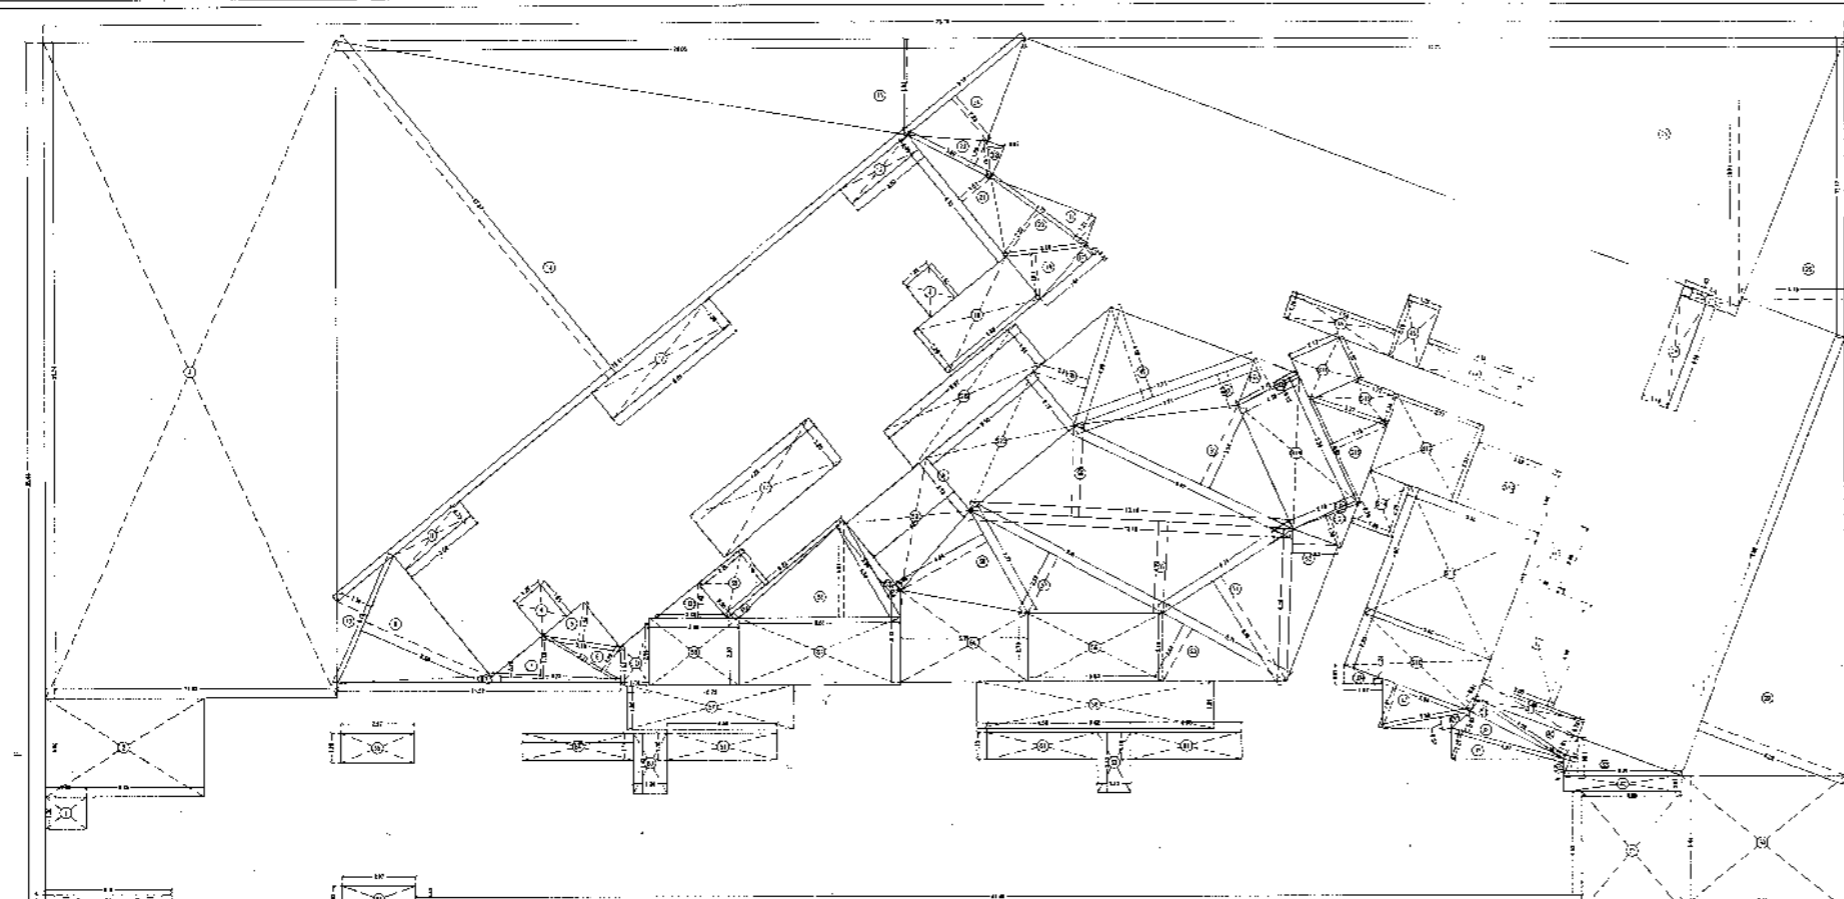

BUILT UP AREA DIAGRAM - TYPICAL FLOOR
SCALE: 1:100


TABLE OF AREA CALCULATIONS

TYPICAL FLOOR

Sl. No.	Room No.	Area (sq. m)	Area (sq. ft)
1	101	10.00	107.64
2	102	10.00	107.64
3	103	10.00	107.64
100	200	10.00	107.64
TOTAL AREA		1000.00	10764.00

STAIRS

Sl. No.	Room No.	Area (sq. m)	Area (sq. ft)
1	201	10.00	107.64
2	202	10.00	107.64
3	203	10.00	107.64
100	300	10.00	107.64
TOTAL AREA		1000.00	10764.00

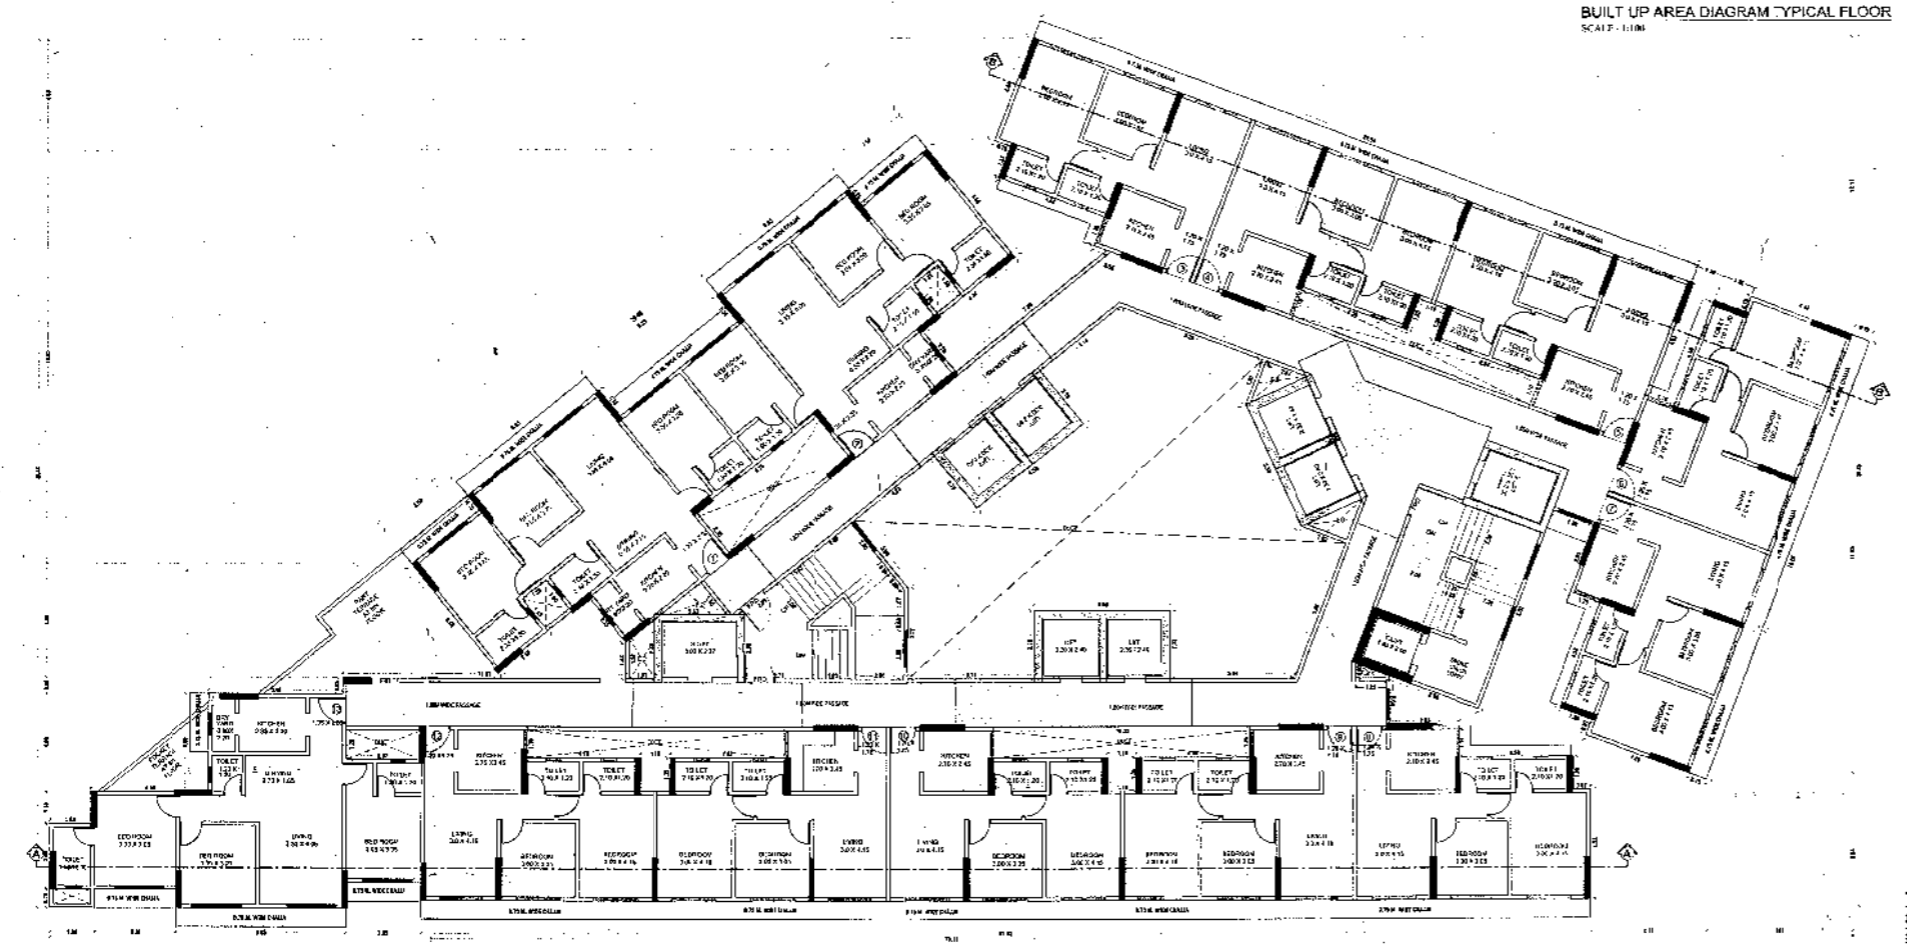

TYPICAL FLOOR PLAN
8TH - 15TH, 15TH - 20TH, 22ND - 27TH, 29TH & 30TH FLOOR
SCALE: 1:100

PROFORMA 'B'
CONTENTS OF SHEET
TYPICAL FLOOR PLAN ALONG WITH AREA DIAGRAM & CALCULATION & STATEMENTS

DESCRIPTION OF PROPOSAL & PROPERTY
PLAN SHOWING THE PROPERTY BEARING C (S. NO. 10) (PT) OF VILLAGE CHEMBUR, TAL. KURLA OF 'L' WARD OF M.C.G.M. FOR RAJIV NAGAR 2, C.H.S. (Prop.)

STAMP OF DATE OF RECEIPT OF PLANS STAMP OF DATE OF APPROVAL OF PLANS

NAME OF OWNER
M/s RAUNAK JIGNA ASSOCIATES


JOB NO. DRAWN BY
DRAWING NO. CHECKED BY
REVISION SCALE As stated
DATE

NORTH NAME OF CONSULTING LICENSED SURVEYOR

CATAPULT
The art of transformation

Stamp & Sign

Catapult Realty Consultants
203 & 204, 2nd Floor, Orbit Plaza, New Prabhadevi Road, Prabhadevi, Mumbai - 400 025.
Tel: +91 22 4915 3599, FAX: +91 22 4915 3513
Email: info@catapultrealty.in, Web: www.catapultrealty.in

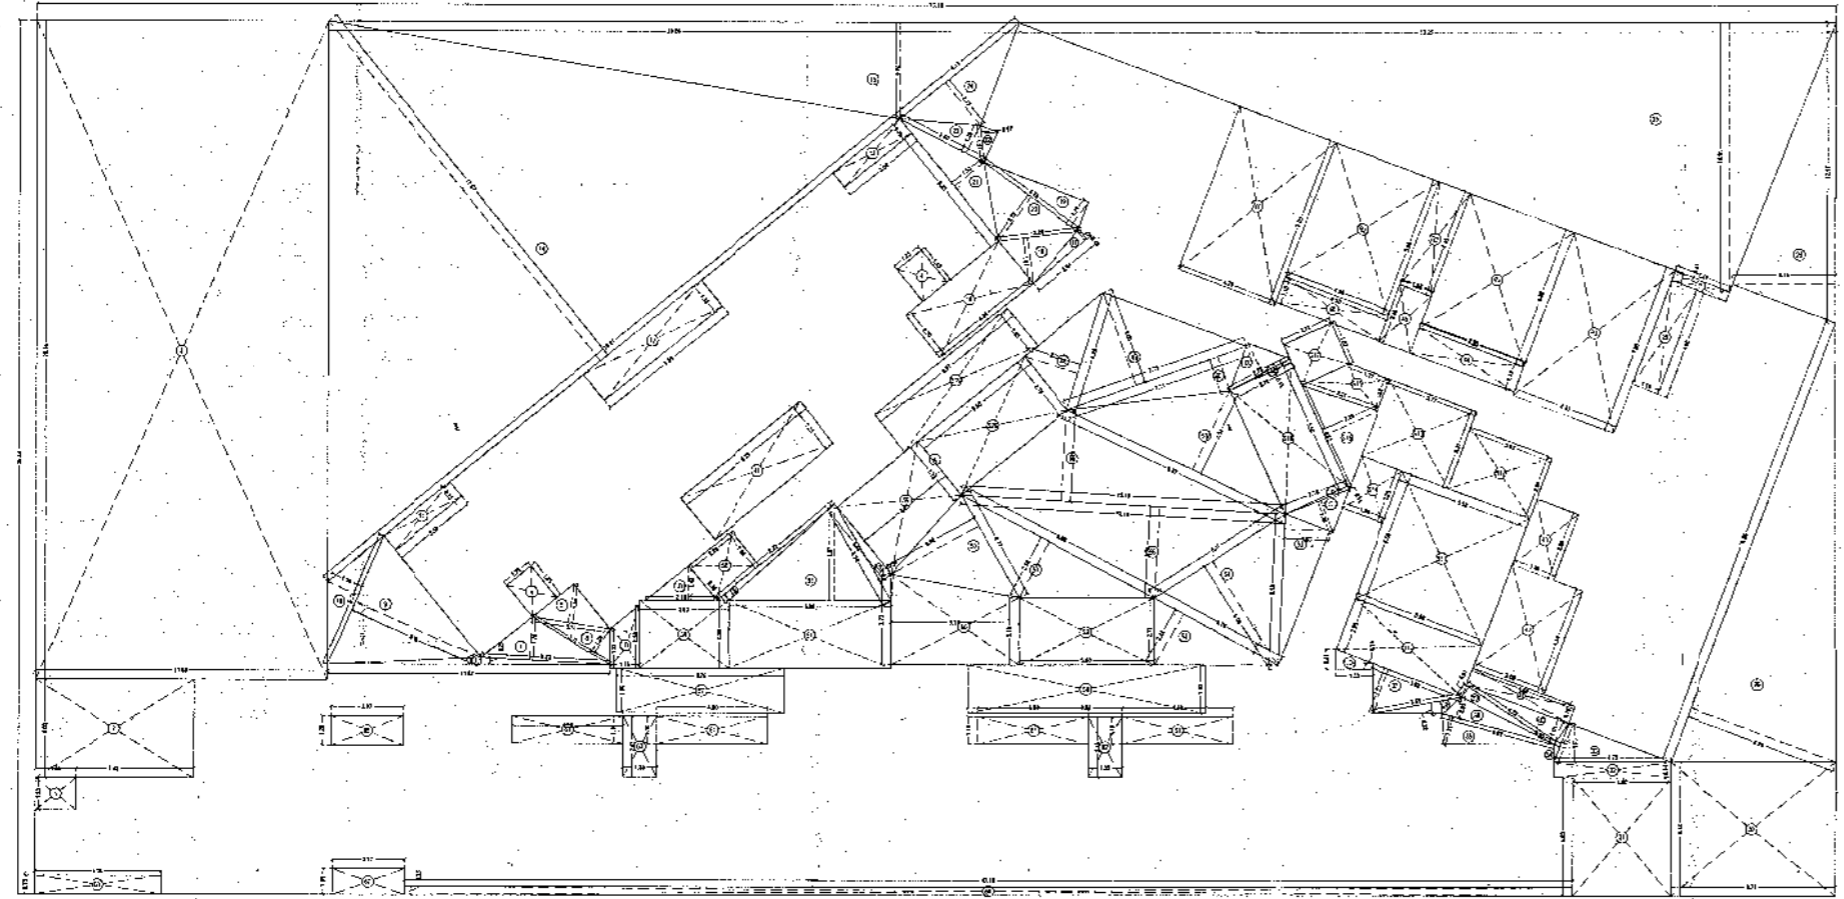

BUILT UP AREA DIAGRAM 21TH (REFUGE) FLOOR PLAN
SCALE: 1:100

LIST OF DIMENSIONS

NO.	DESCRIPTION	LENGTH	BREADTH	AREA
1	11.0 x 12.0	11.0	12.0	132.00
2	11.0 x 12.0	11.0	12.0	132.00
This Plan is prepared as per the provisions of the Town and Country Planning Act, 1962 and the Town and Country Planning (Amendment) Act, 1964. It is submitted for the approval of the Local Planning Authority.

Approved by the Local Planning Authority on 15/11/2011. The approval is valid for a period of 12 months from the date of issue of this plan.


Prepared by: RAUNAK JIGNA ASSOCIATES
101, 102, 103,1000.

LIST OF AREAS

NO.	DESCRIPTION	AREA
1	11.0 x 12.0	132.00
2	11.0 x 12.0	132.00
45	11.0 x 12.0	

This cancels Approval to the Previous Plans sanctioned under no. 37/16/2021/13/16 For 2 and 31 sqm Dated: 13/11/2021

Approved subject to the condition mentioned in this office permission Letter no. SRA/ENR/26/25/16/13/16 Dt. 15 NOV 2021
 16/11/2021
 Engineer
 Slum Rehabilitation Authority

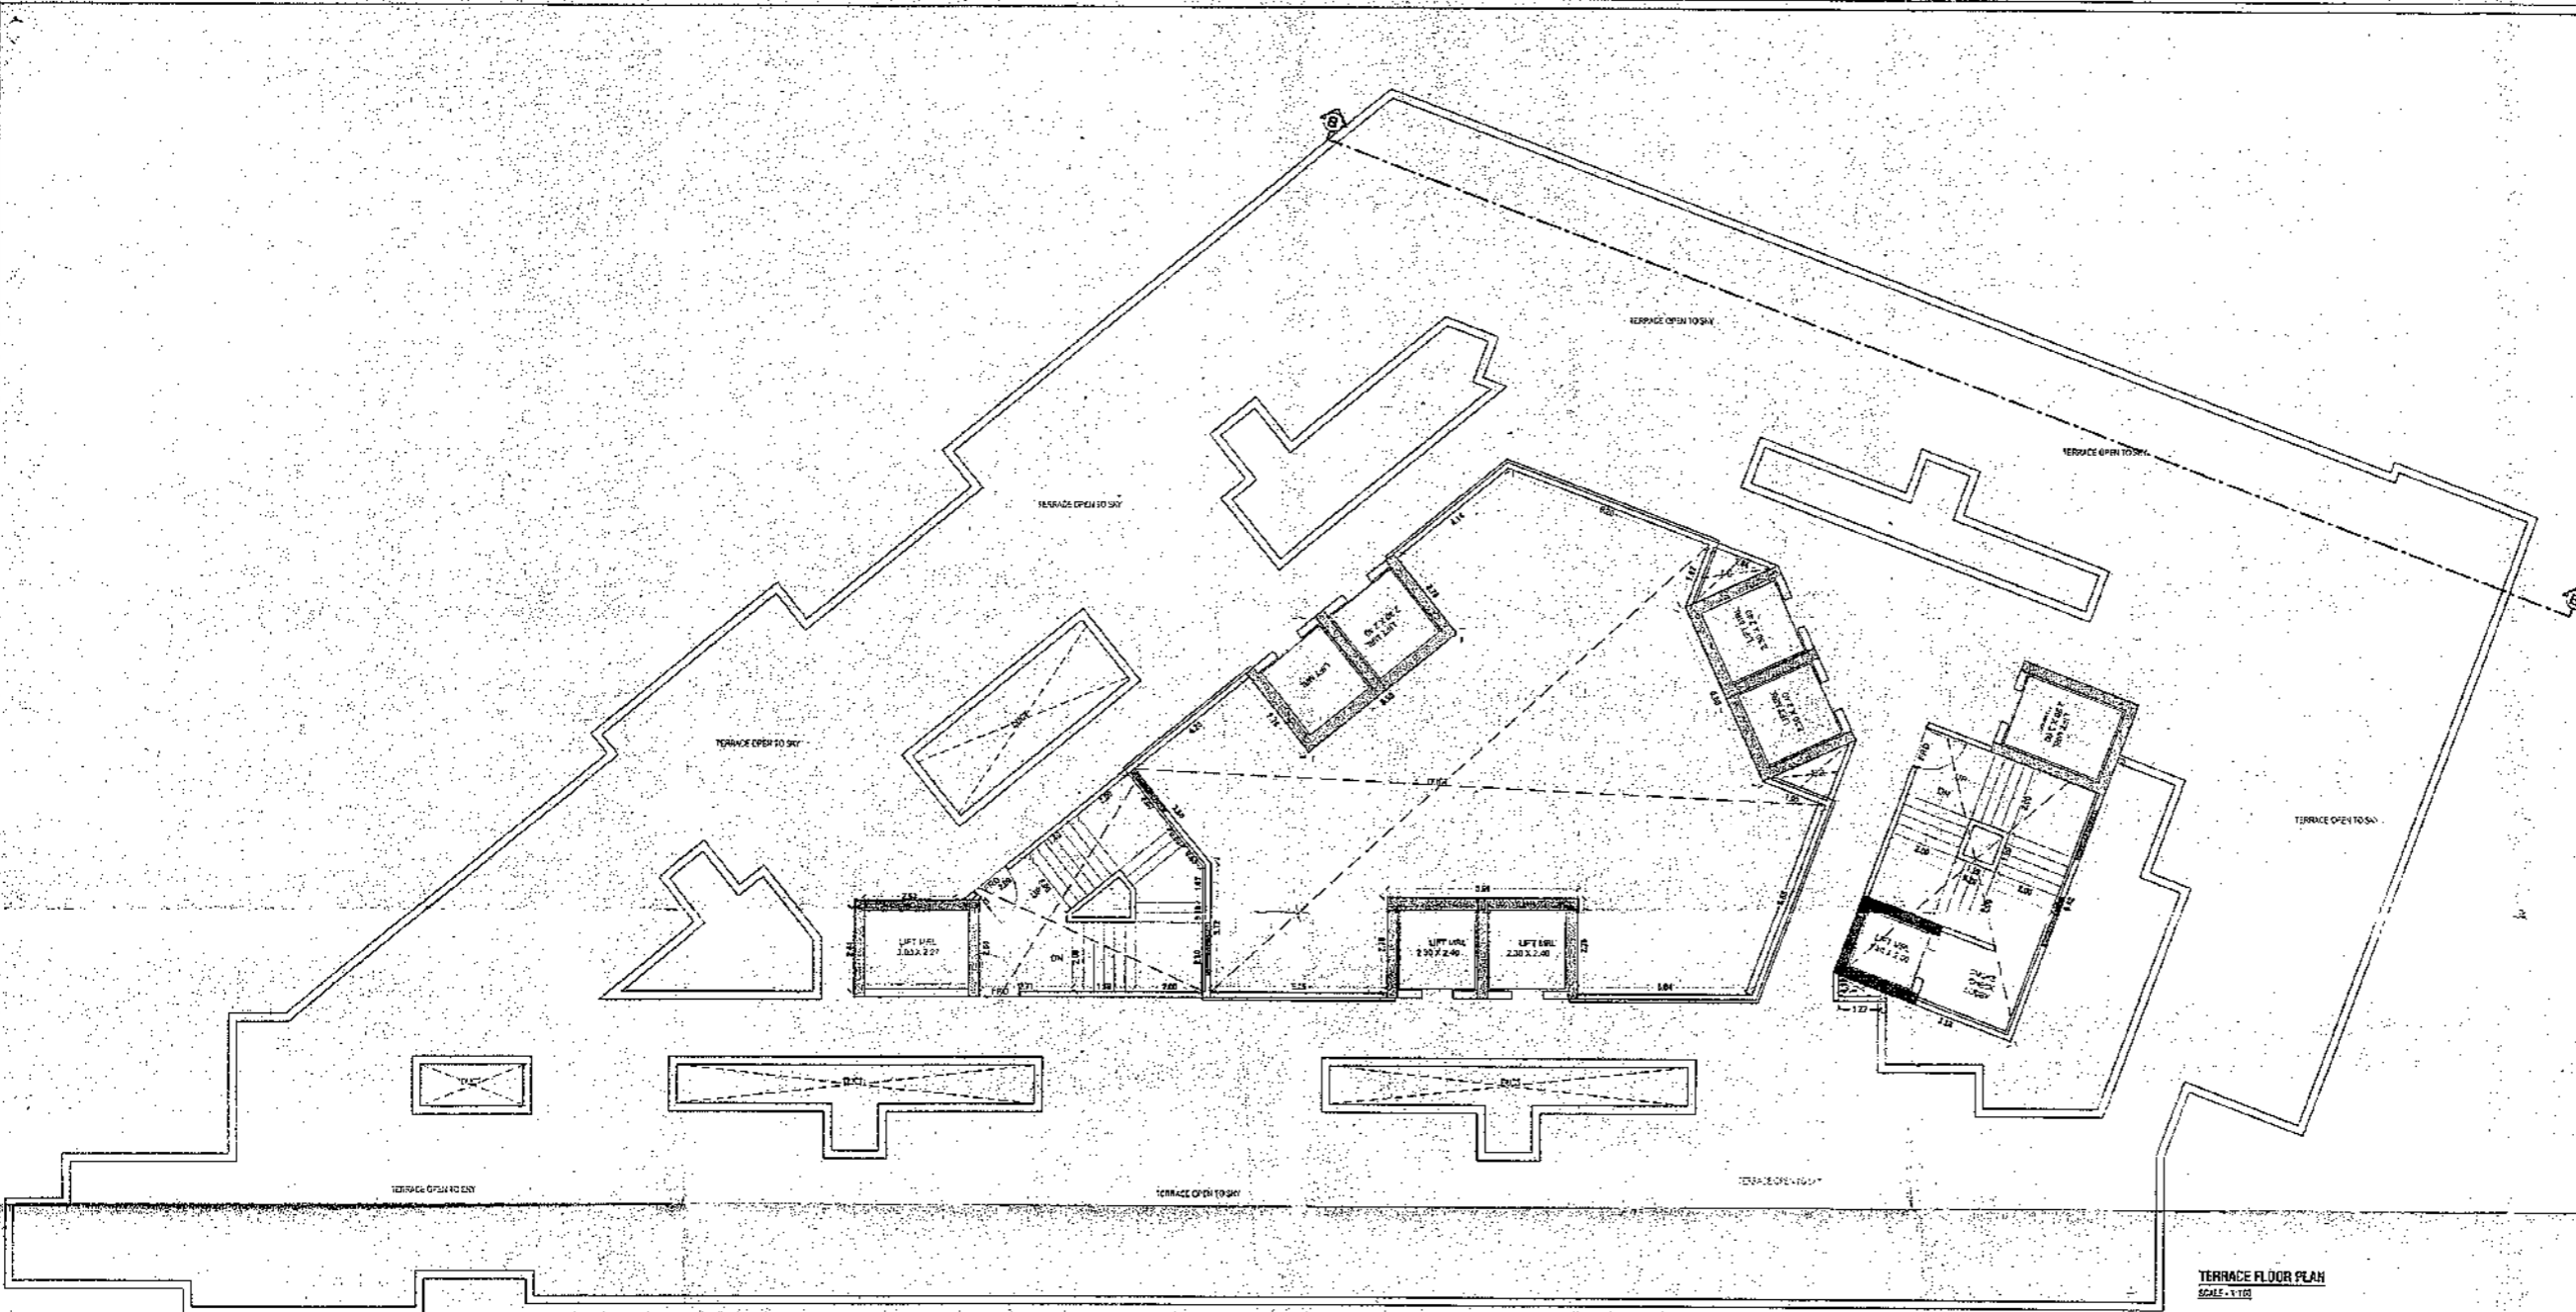

PROFORMA 'B'
 CONTENTS OF SHEET

TERRACE FLOOR PLAN ALONG WITH AREA CALCULATION & STATEMENTS

DESCRIPTION OF PROPOSAL & PROPERTY

PLAN SHOWING THE PROPERTY BEARING C.T.S. NO. 125 (PT) OF VILLAGE CHEMBUR TAL. KURLA OF 'E' WARD OF M.C.G.M. FOR RAJNAGAR 2, C.H.S. (PROP)

STAMP OF DATE OF RECEIPT OF PLANS

STAMP OF DATE OF APPROVAL OF PLANS


NAME OF OWNER

M/s RAUNAK JIGNA ASSOCIATES

R. Jigna

JOB NO.	DRAWN BY
DRAWING NO.	CHECKED BY
REVISION	SCALE As stated
	DATE

NORTH NAME OF CONSULTING LICENSED SURVEYOR

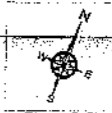

Catapult Realty Consultants
 263 & 264, 2nd Floor, Orbit Plaza, New Prabhadevi Road, Prabhadevi, Mumbai - 400 025.
 Tel: +91 22 4915 3526, FAX: +91 22 4915 3513
 Email: info@catapultrealty.in, Web: www.catapultrealty.in

TERRACE FLOOR PLAN
 SCALE: 1:100