


BUILT UP AREA CALCULATION WING - A	
2ND & 3RD, 5TH FLOOR PLAN	
ADDITION BLOCK-A	
A	59.95 X 25.30 X 1 = 1516.74
TOTAL ADDITION = 1516.74	
DEDUCTION	
1	3.30 X 0.90 X 2 = 5.94
2	5.50 X 2.30 X 2 = 25.30
3	1.62 X 0.85 X 1 = 1.38
4	0.80 X 2.25 X 2 = 3.60
5	1.375 X 5.20 X 2 = 14.30
6	4.60 X 5.23 X 2 = 48.12
7	3.57 X 5.60 X 2 = 40.12
8	7.77 X 2.02 X 1 = 15.70
9	3.25 X 1.35 X 2 = 8.78
10	2.17 X 4.10 X 2 = 17.70
11	2.75 X 2.95 X 2 = 16.23
12	6.55 X 0.80 X 2 = 10.48
13	6.05 X 0.10 X 2 = 1.19
14	6.05 X 4.10 X 2 = 49.61
15	7.23 X 1.35 X 2 = 19.52
16	5.80 X 2.32 X 1 = 13.46
17	3.42 X 0.85 X 1 = 2.91
18	1.75 X 2.00 X 1 = 3.50
19	1.92 X 1.47 X 1 = 2.82
20	2.84 X 2.05 X 1 = 5.82
21	2.71 X 3.73 X 1 = 10.11
22	1.68 X 3.05 X 2 = 10.28
23	2.13 X 1.70 X 2 = 7.26
24	1.50 X 0.85 X 2 = 2.55
25	6.15 X 9.12 X 1 = 56.09
26	5.80 X 2.32 X 1 = 13.46
27	3.98 X 2.95 X 1 = 11.65
28	1.46 X 1.23 X 1 = 1.80
29	1.75 X 1.05 X 1 = 1.84
30	3.38 X 0.92 X 1 = 3.11
31	4.91 X 2.23 X 1 = 10.95
32	6.15 X 2.90 X 2 = 35.84
33	1.83 X 0.85 X 2 = 3.11
34	2.18 X 0.76 X 2 = 3.31
35	1.25 X 3.28 X 2 = 8.20
36	4.20 X 3.16 X 2 = 26.54
37	1.13 X 3.28 X 2 = 7.41
38	1.39 X 3.13 X 2 = 8.70
39	0.92 X 0.88 X 2 = 1.62
40	2.30 X 1.20 X 2 = 5.52
41	0.88 X 0.15 X 2 = 0.26
42	2.18 X 0.35 X 2 = 1.53
43	2.44 X 1.78 X 2 = 8.69
44	0.80 X 2.18 X 2 = 3.49
45	0.82 X 1.73 X 2 = 2.84
46	1.55 X 1.08 X 2 = 3.36
47	3.03 X 5.35 X 2 = 32.64
48	0.98 X 0.30 X 1 = 0.29
49	3.05 X 5.35 X 2 = 32.64
50	0.95 X 0.30 X 1 = 0.29
L1	2.00 X 2.20 X 3 = 13.20
L2	2.12 X 3.00 X 2 = 12.72
L3	1.80 X 1.80 X 1 = 3.24
TOTAL DEDUCTION = 659.44	
TOTAL ADDITION - DEDUCTION = 857.30	
AS PER POLY LINE = 857.30	

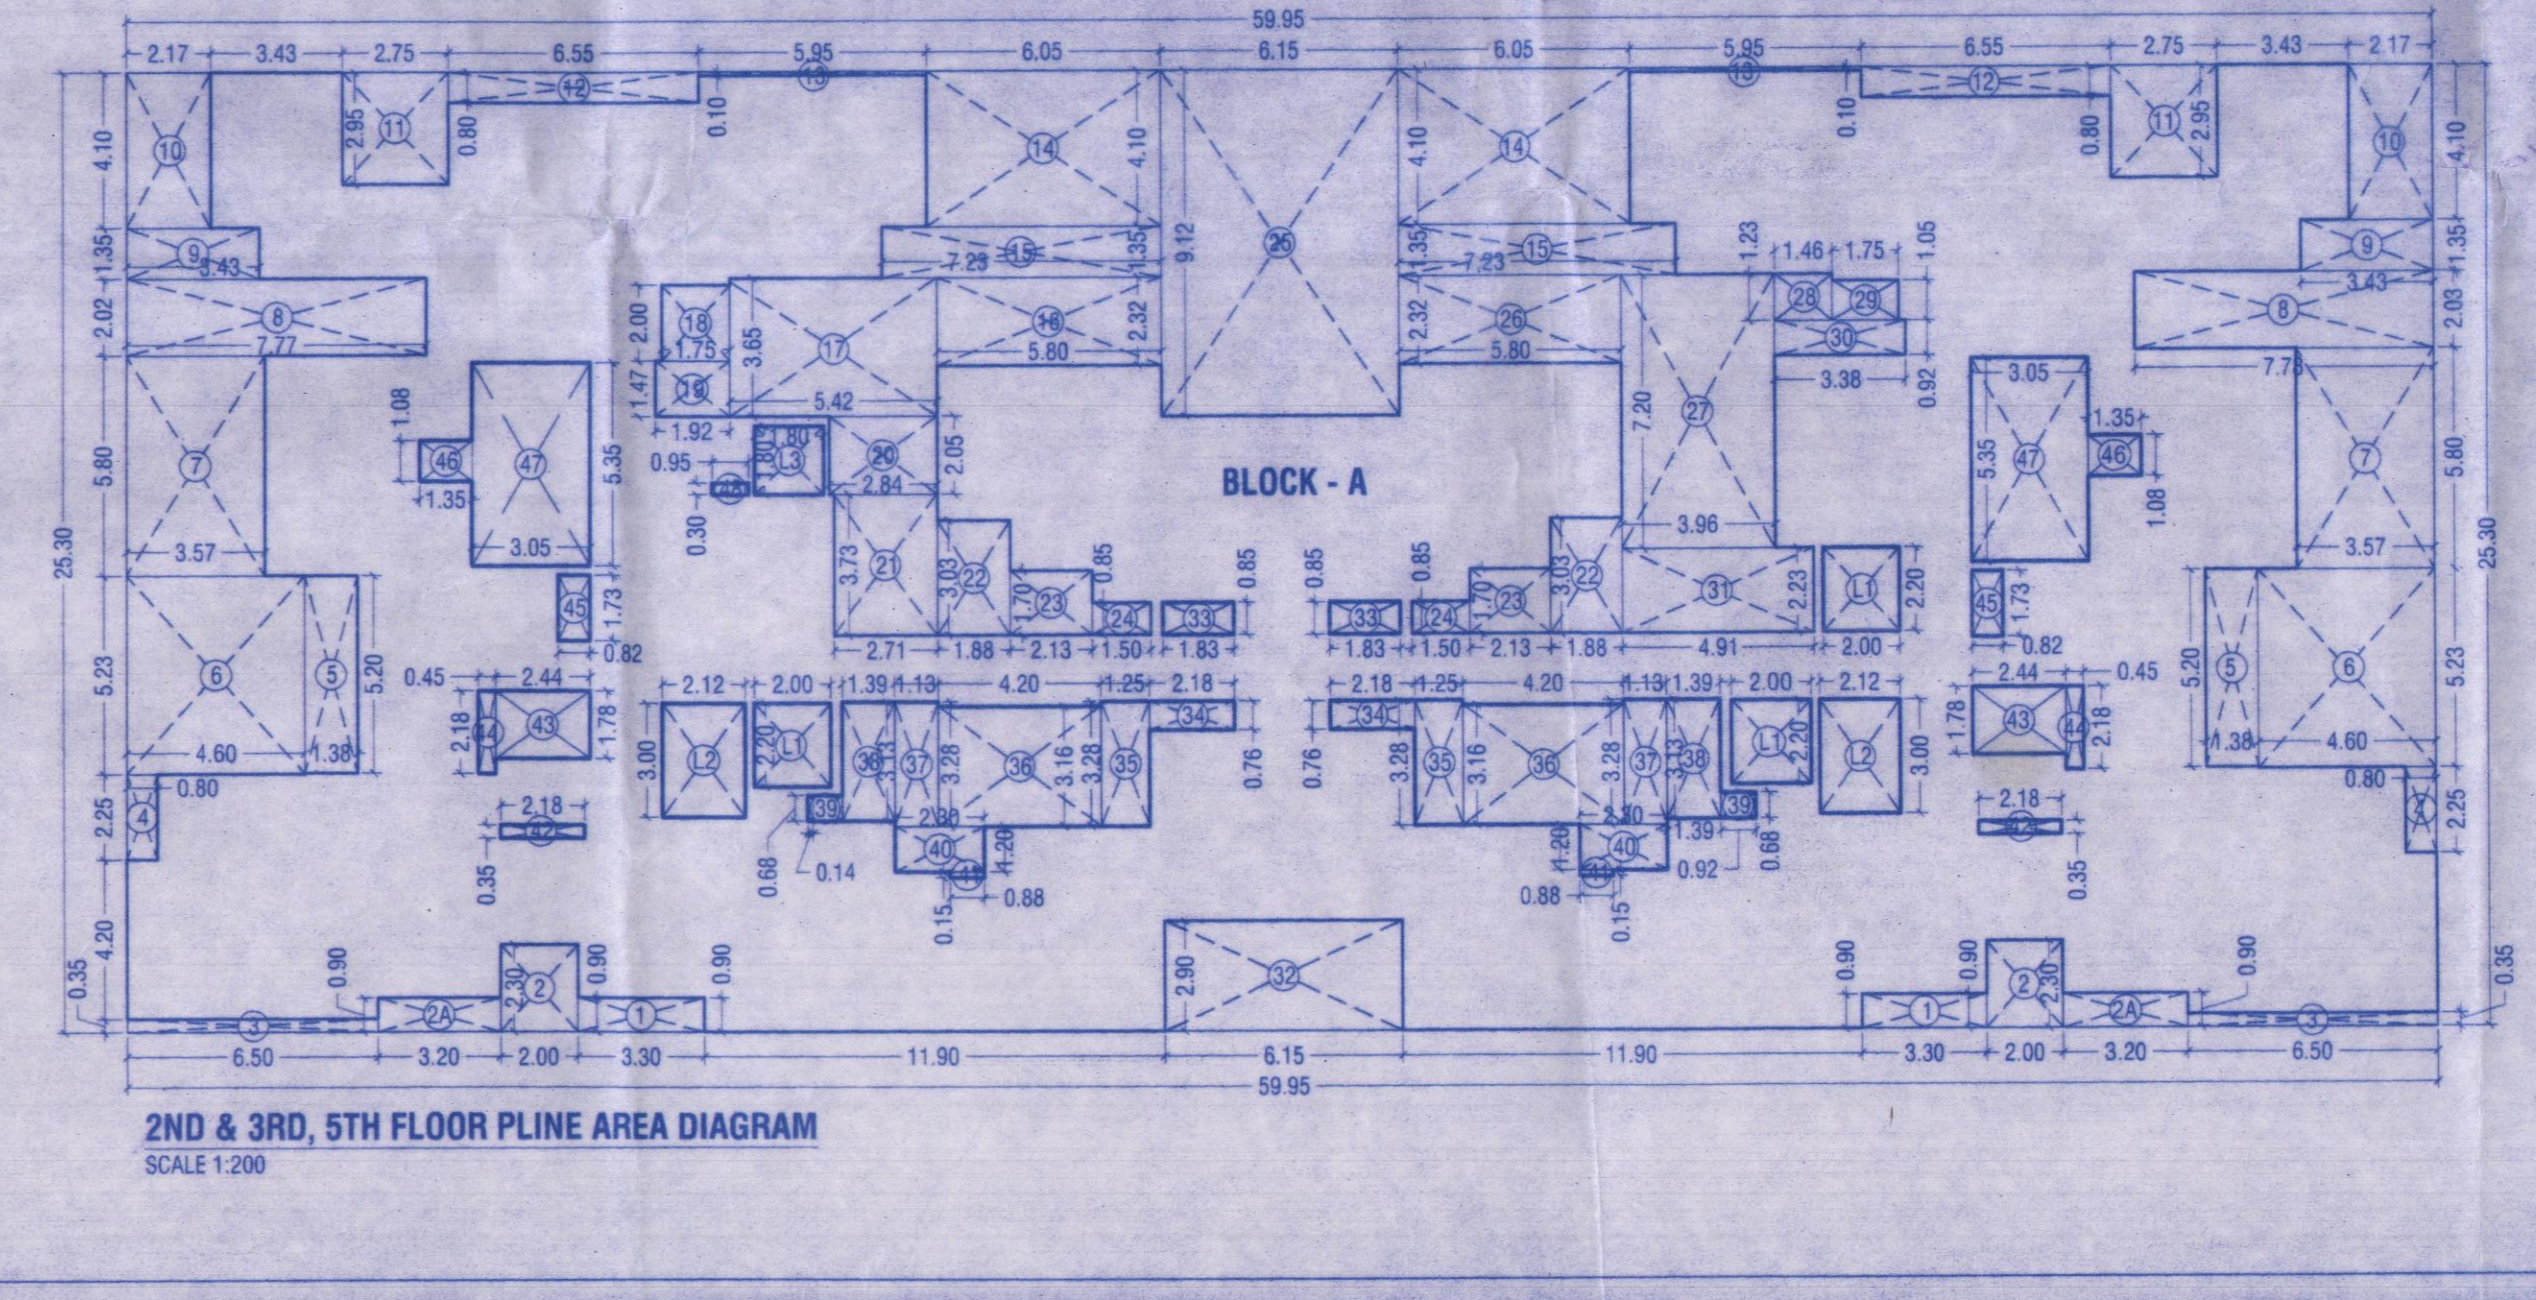

WING - A
FOR BUILDING PERMISSION
CONTENTS OF SHEET
1ST FLOOR PLAN & 2ND & 3RD & 5TH FLOOR PLAN WITH AREA P-LINE DIAGRAM & AREA CALCULATION

PROFORMA - II
PROPOSED REDEVELOPMENT ON C.T.S. No. 2459, 2460, 2461, 2490, 2491, 2492, 2546, 2547, KALWA, TAL. & DIST. THANE.

Plans are approved Subject to conditions prescribed in permit No. V.P. 5488/11/1/21 TMC/TH/4088/2014 Dated: 20/6/2022

Thane Municipal Corporation of the City of Thane

SCHEDULE OF DOORS & WINDOWS

SIZE	TYPE	DESCRIPTION
1.05 X 2.10	D	T.W. FRAMED WITH PANNELED DOOR
0.90 X 2.10	D1	T.W. FRAMED WITH PANNELED DOOR
0.75 X 2.00	D2	T.W. FRAMED WITH PANNELED DOOR
2.10 X 2.15	W1	ALUMINUM SLIDING GLAZED WINDOW
2.05 X 2.15	W2	ALUMINUM SLIDING GLAZED WINDOW
2.00 X 2.15	W3	ALUMINUM SLIDING GLAZED WINDOW
2.15 X 2.15	W4	ALUMINUM SLIDING GLAZED WINDOW
2.30 X 2.15	W5	ALUMINUM SLIDING GLAZED WINDOW
1.80 X 2.15	W6	ALUMINUM SLIDING GLAZED WINDOW
1.55 X 2.15	W7	ALUMINUM SLIDING GLAZED WINDOW
1.65 X 1.40	W8	ALUMINUM SLIDING GLAZED WINDOW
1.20 X 1.40	W9	ALUMINUM SLIDING GLAZED WINDOW
1.05 X 1.40	W10	ALUMINUM SLIDING GLAZED WINDOW
2.45 X 1.40	W11	ALUMINUM SLIDING GLAZED WINDOW
1.20 X 1.40	W12	ALUMINUM SLIDING GLAZED WINDOW
1.78 X 1.40	W13	ALUMINUM SLIDING GLAZED WINDOW
0.65 X 1.40	W14	ALUMINUM SLIDING GLAZED WINDOW
2.10 X 1.40	W15	ALUMINUM SLIDING GLAZED WINDOW
0.60 X 0.90	V	ALUMINUM LOUVERS WINDOW

NAME OF OWNER / P.O.A.H. & SIGNATURE
NMM KAMGAR CHS, KALWA, THANE. (OWNER)

ASHAR VENTURES
ASHAR IT PARK, 11TH FLOOR, RD NO.162, WAGLE ESTATE

Signature of Owner / P.O.A.H. and Signature of Architect

ARCHITECTS NAME & ADDRESS
SABAR ARCHITECTS
2ND FLOOR, NAKSHATRA, A WING, NEAR TMC, ALMEIDA ROAD, PANCHPAKHADI, THANE (W), 400 602

PHONE - 2537 8701, TELEFAX - 2536 4700
E MAIL - saakaaarchitects@yahoo.co.in

DRG NO SCALE DATE DRN BY CHKD. BY REGIST. NO. OF ARCHITECT

SABAR SAGAR POONAM CA 9214860

DRG NO 10.08.2022

10.08.2022

10.08.2022

