



To be used for the purpose of Sanctioned under the N.P.T.C. (1972) Act No. 29 of 1972


Approved Subject to the condition mentioned in this sanction Letter no. SRA/ENCL/1105/1012/613/0/5 Dt. 20.04.2024  
 Executive Engineer  
 Slum Rehabilitation Authority

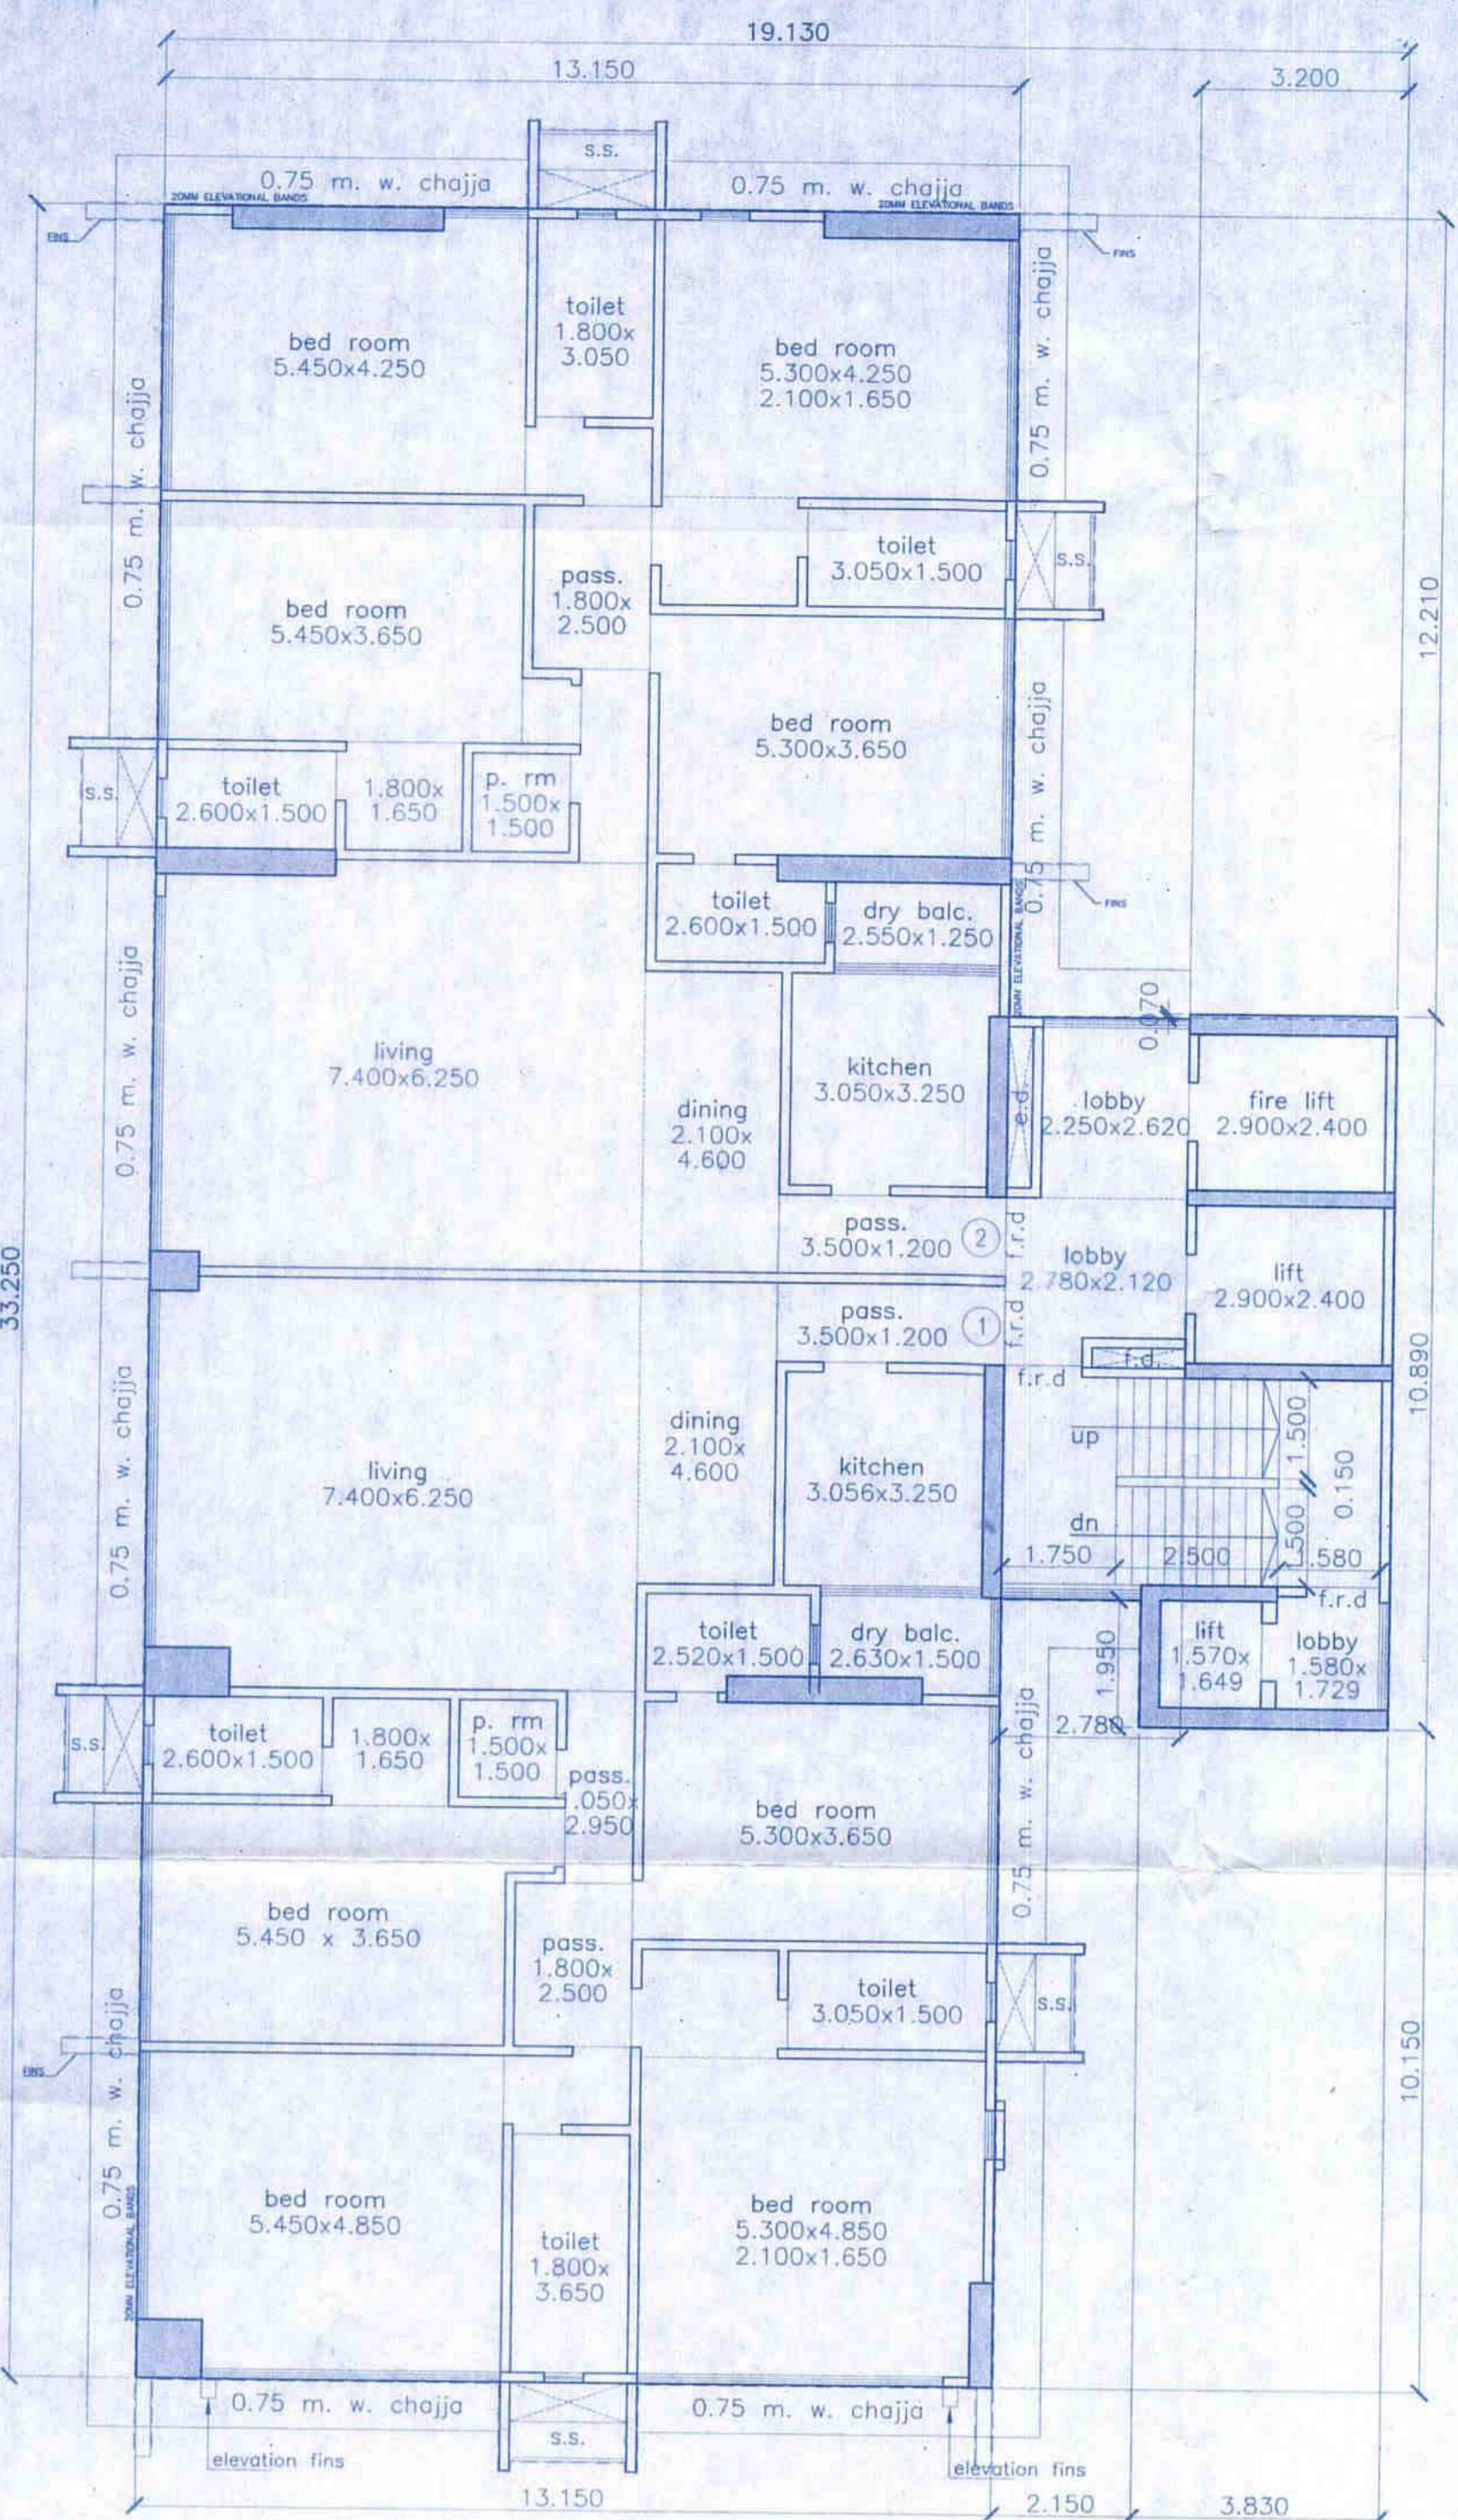


6th, 7th, 9th to 14th floor plan (WING - A)  
 scale 1:100

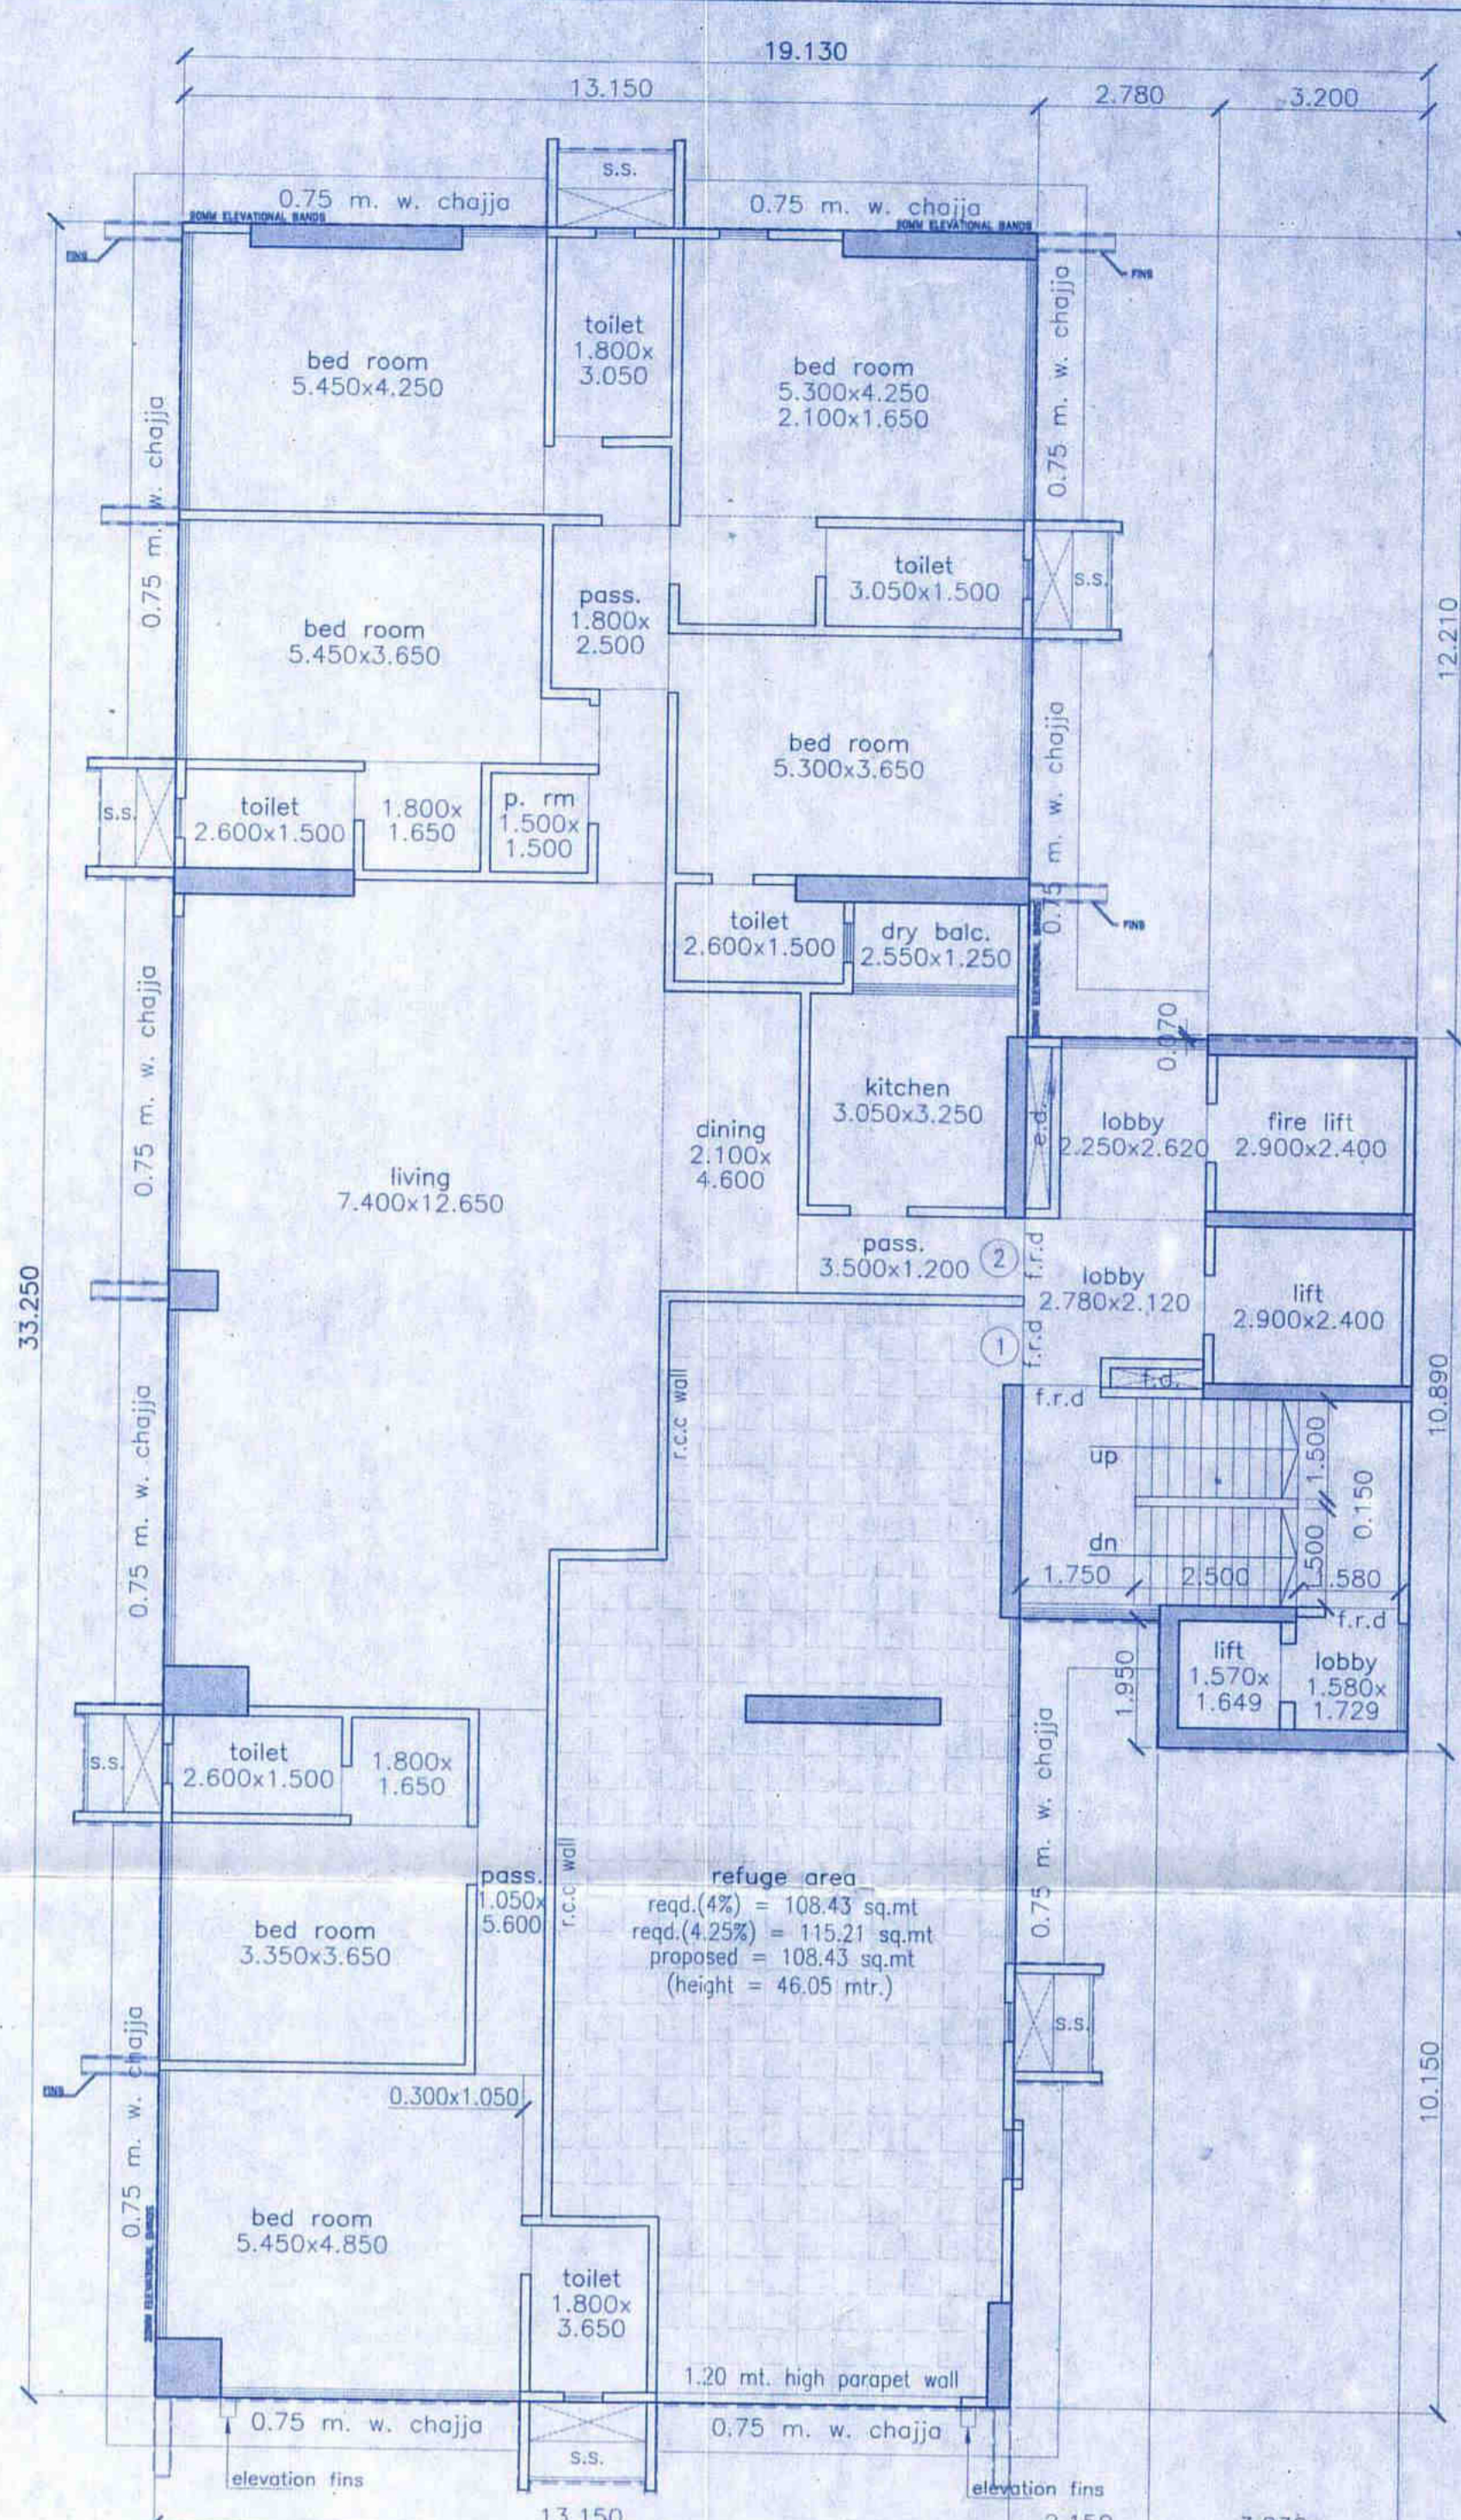


15th (refuge) floor plan (WING - A)  
 scale 1:100

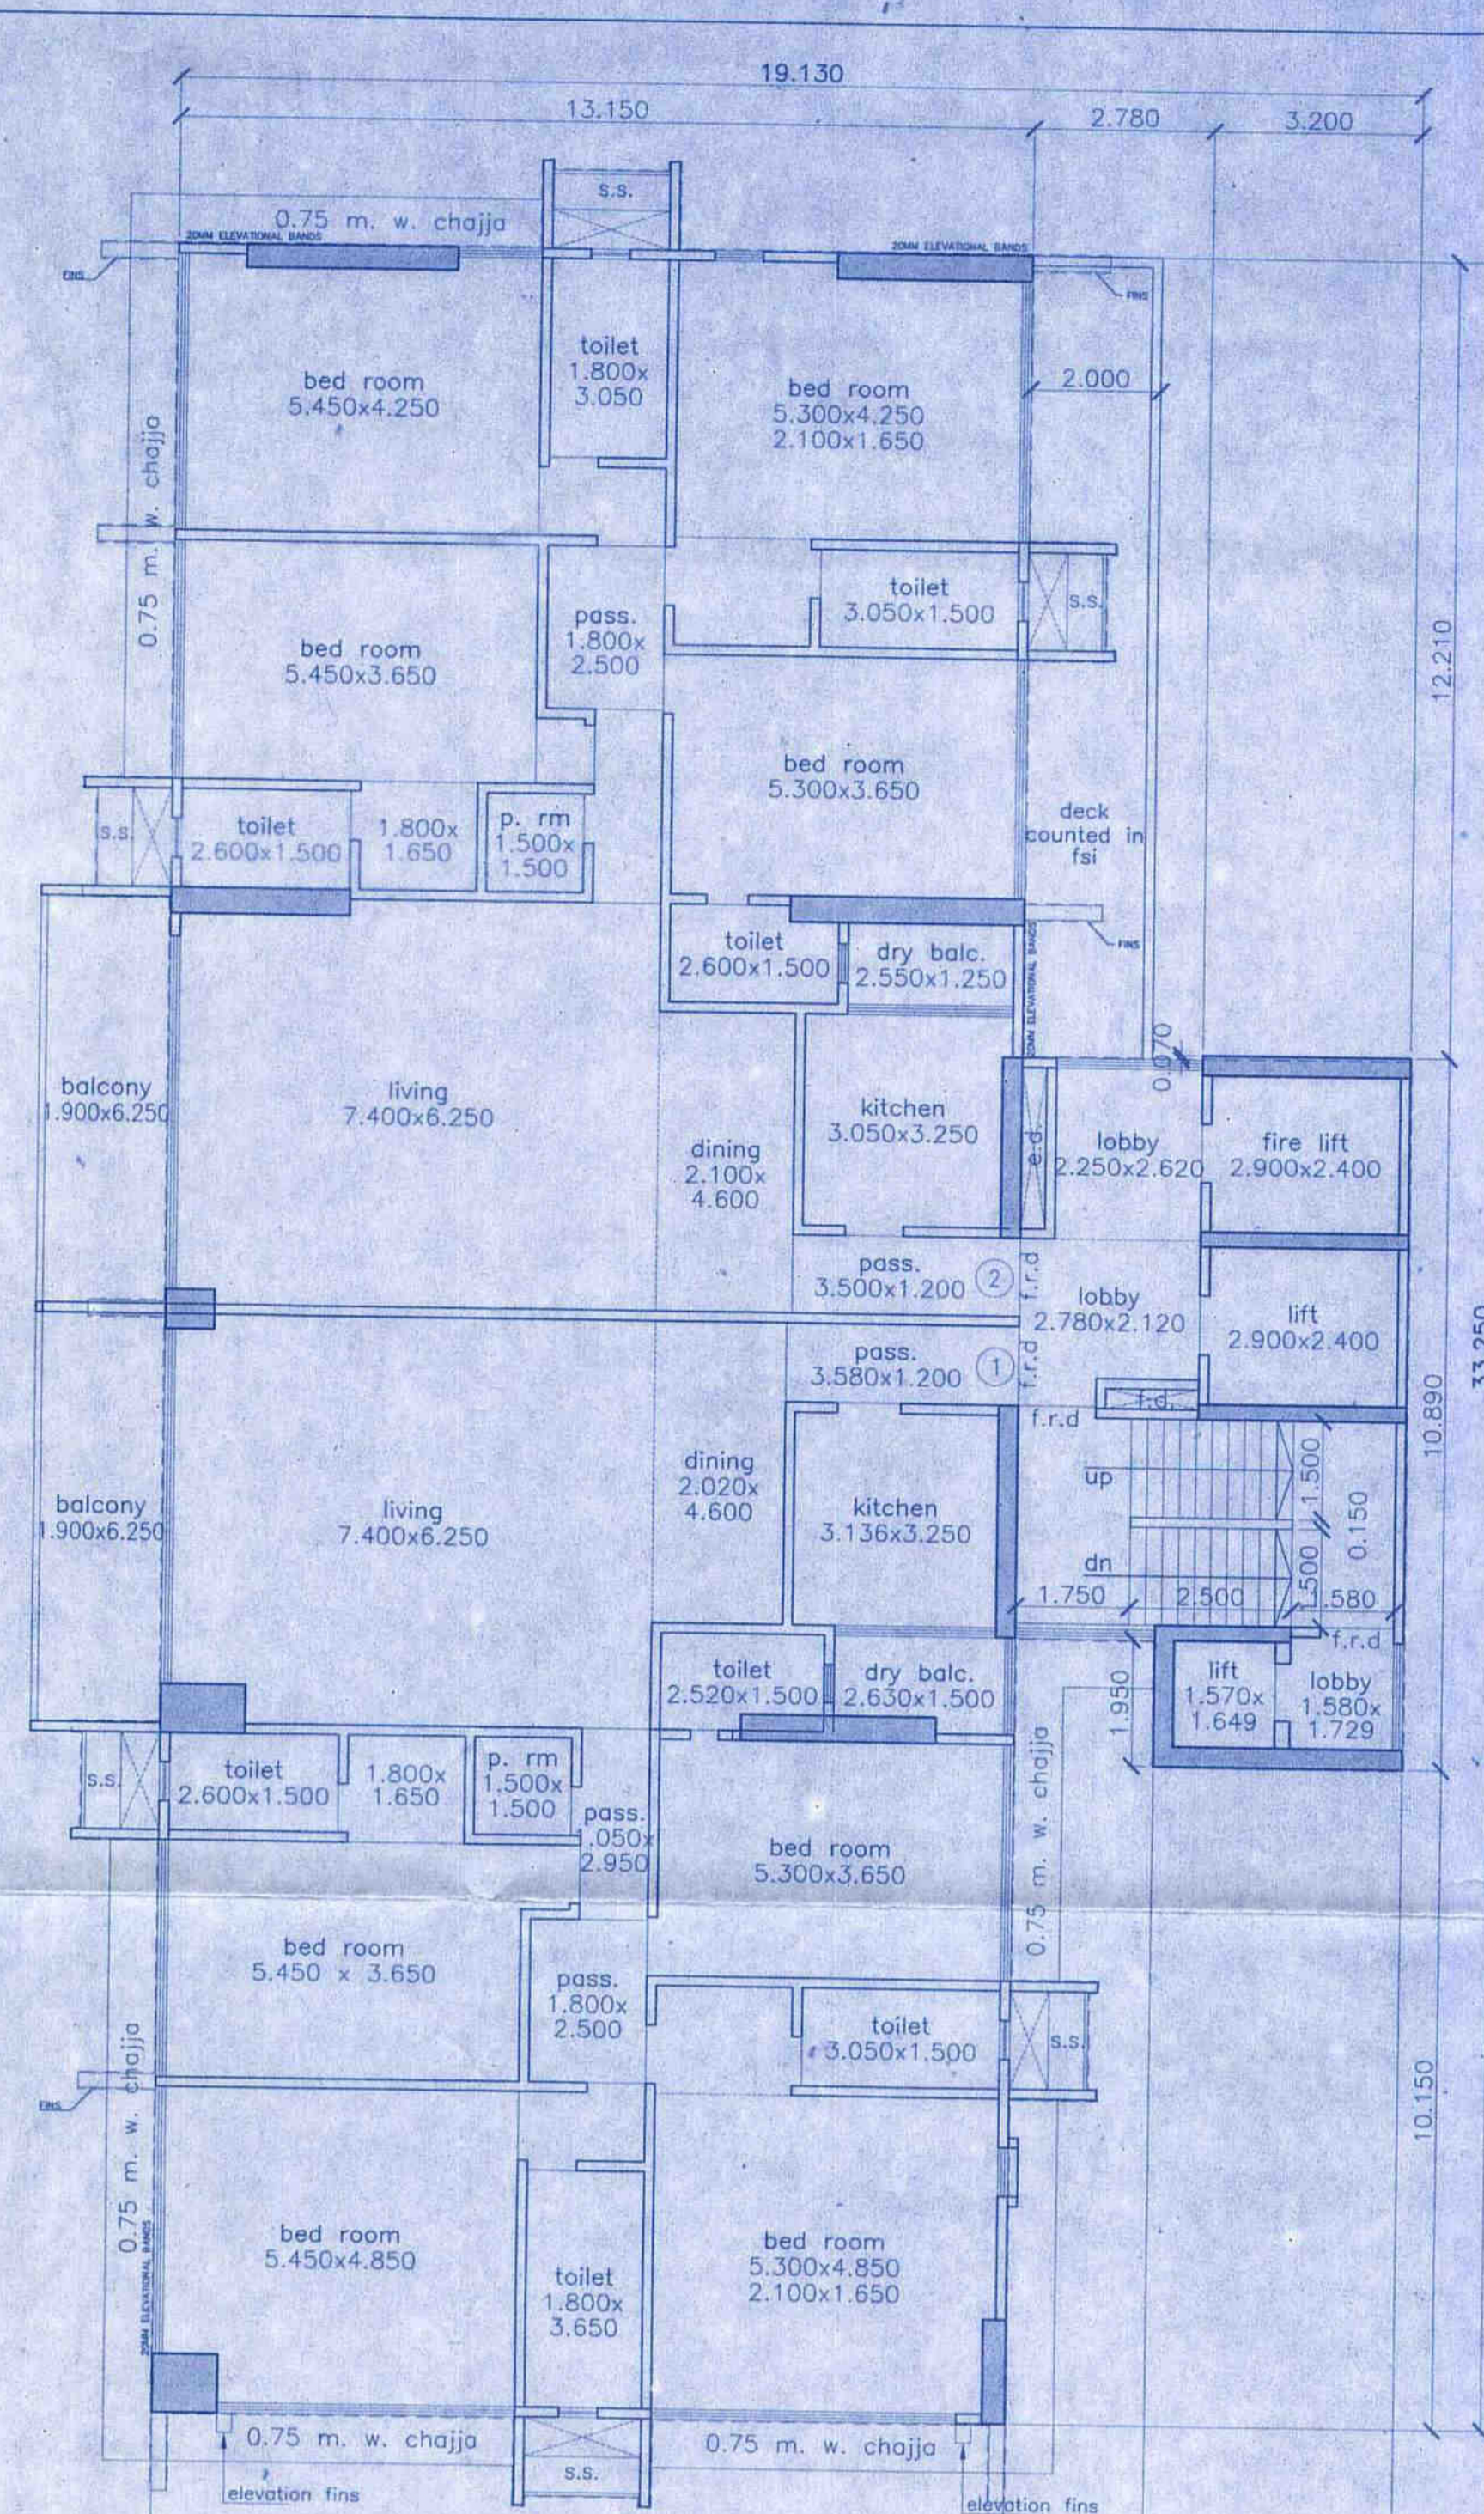


18th to 20th floor plan (WING - A)  
 scale 1:100

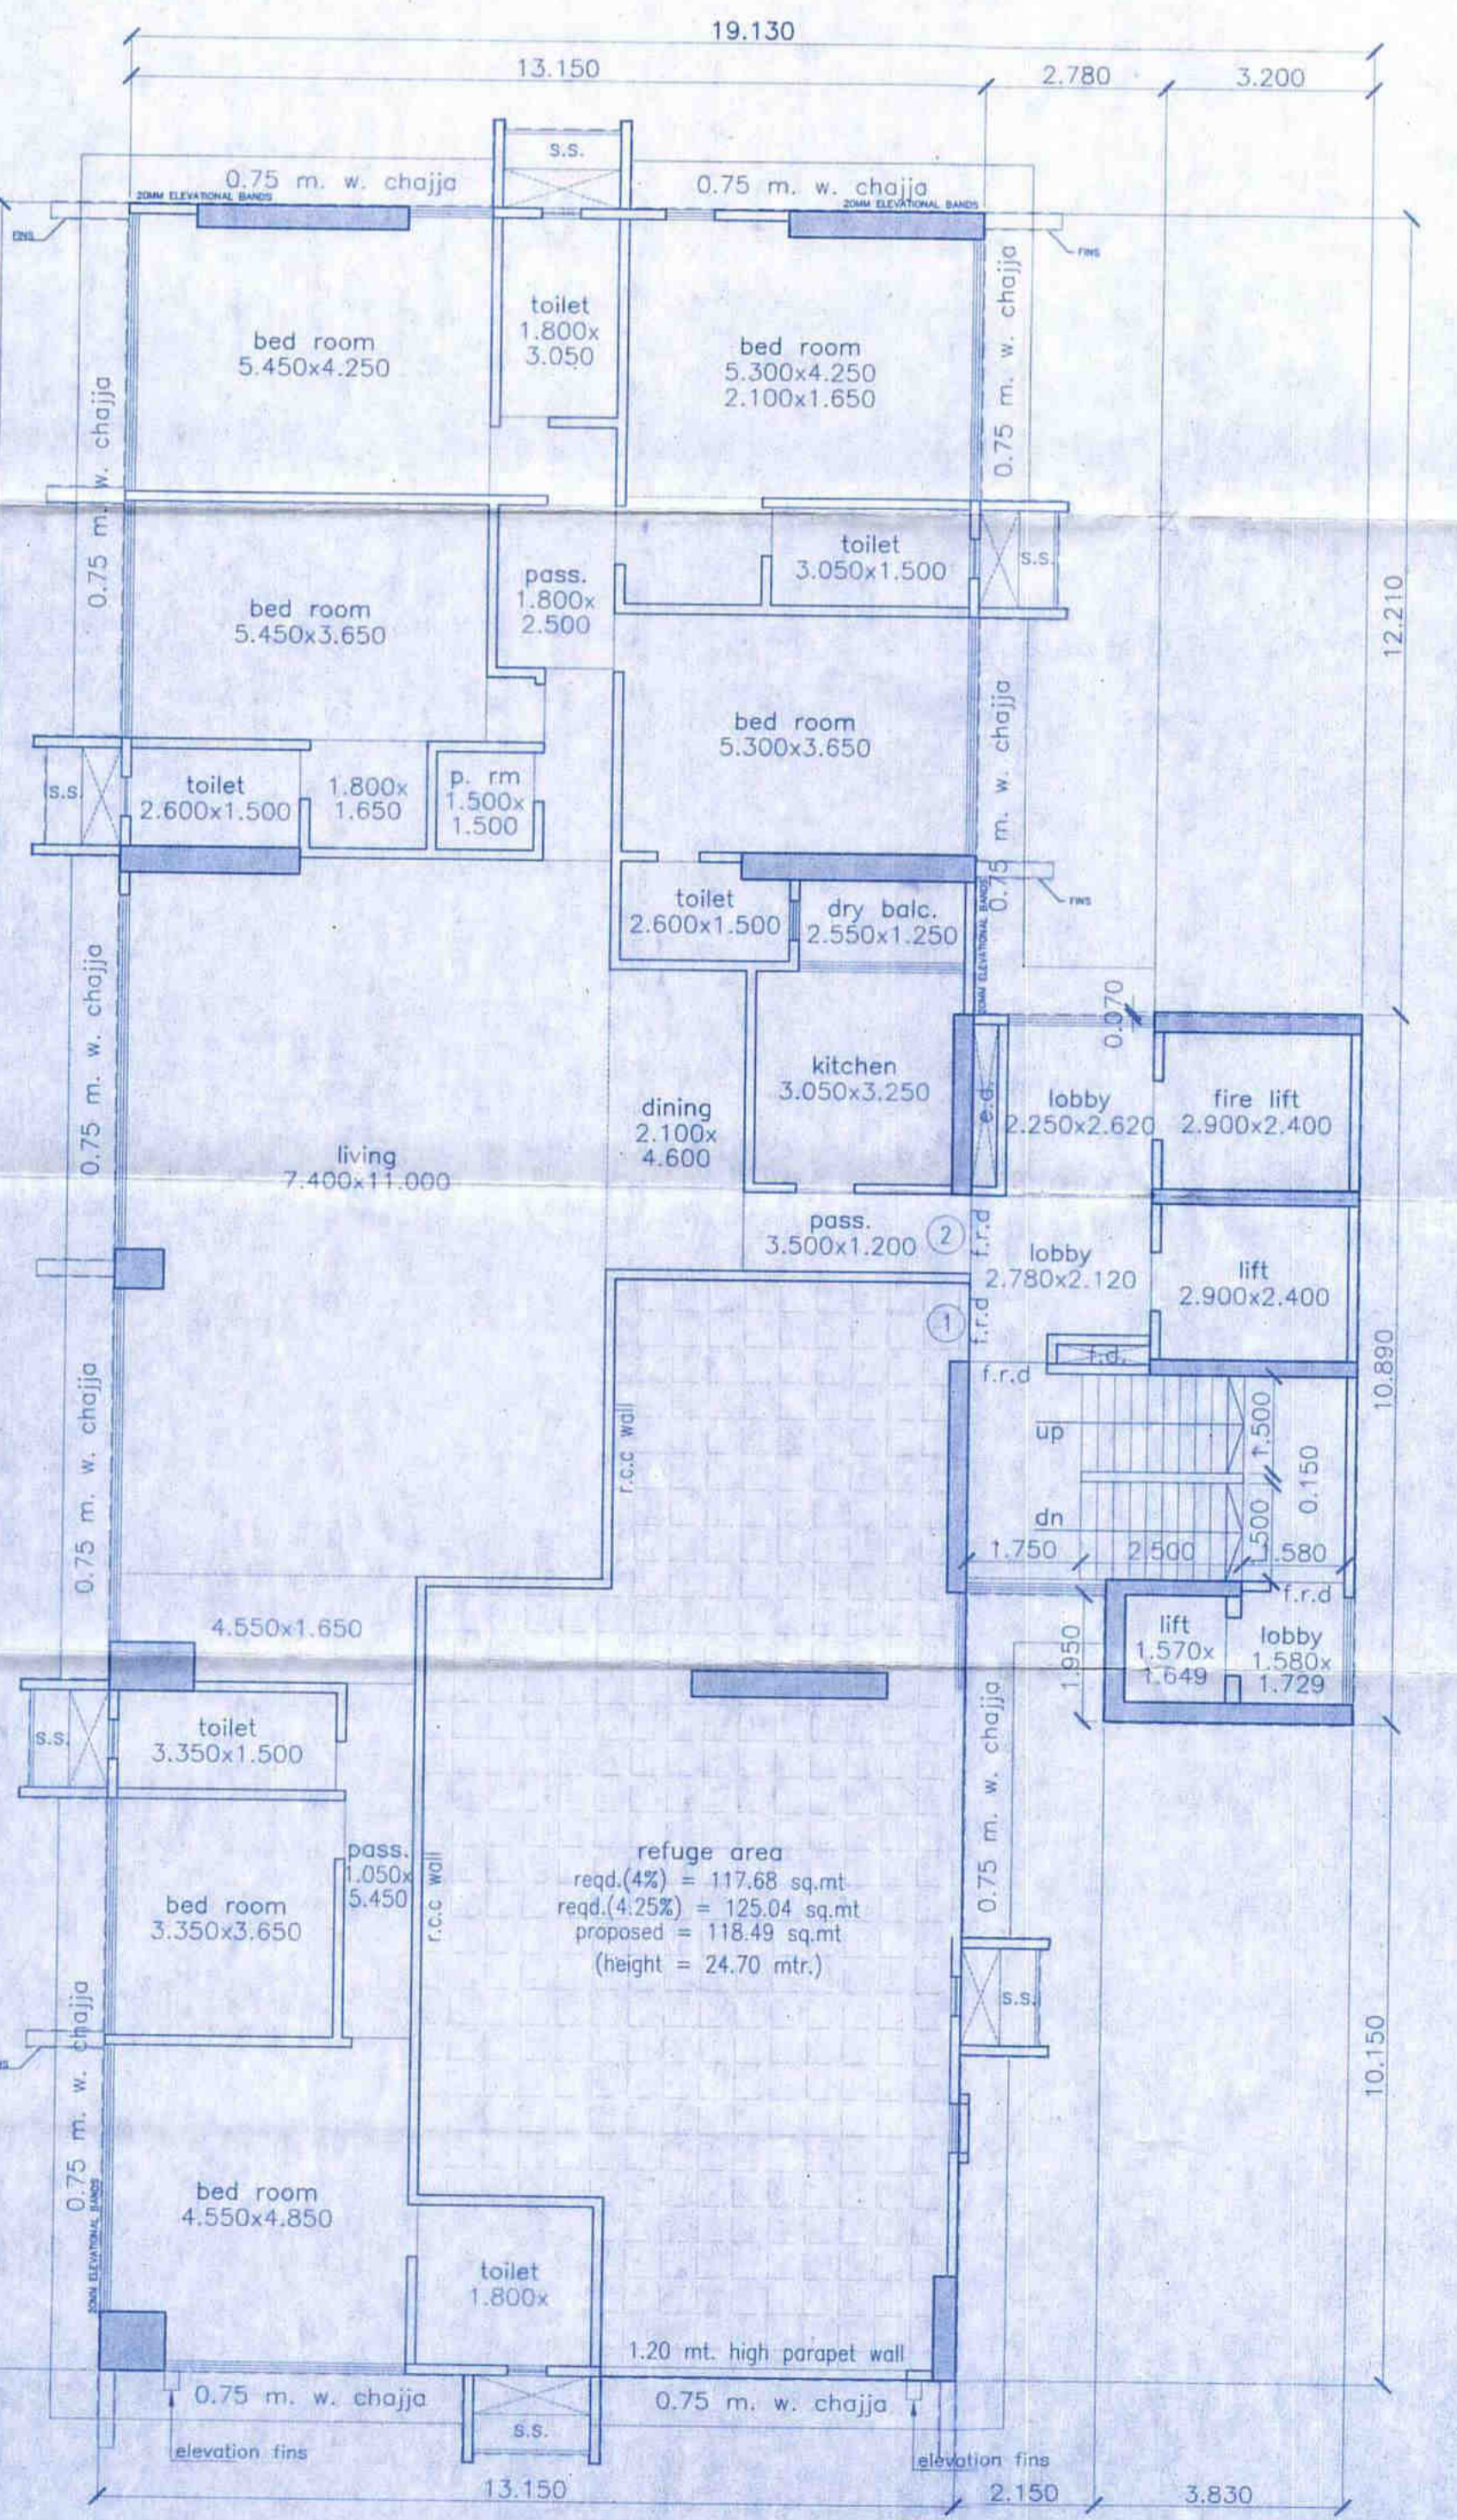

8th (refuge) floor plan (WING - A)  
 scale 1:100

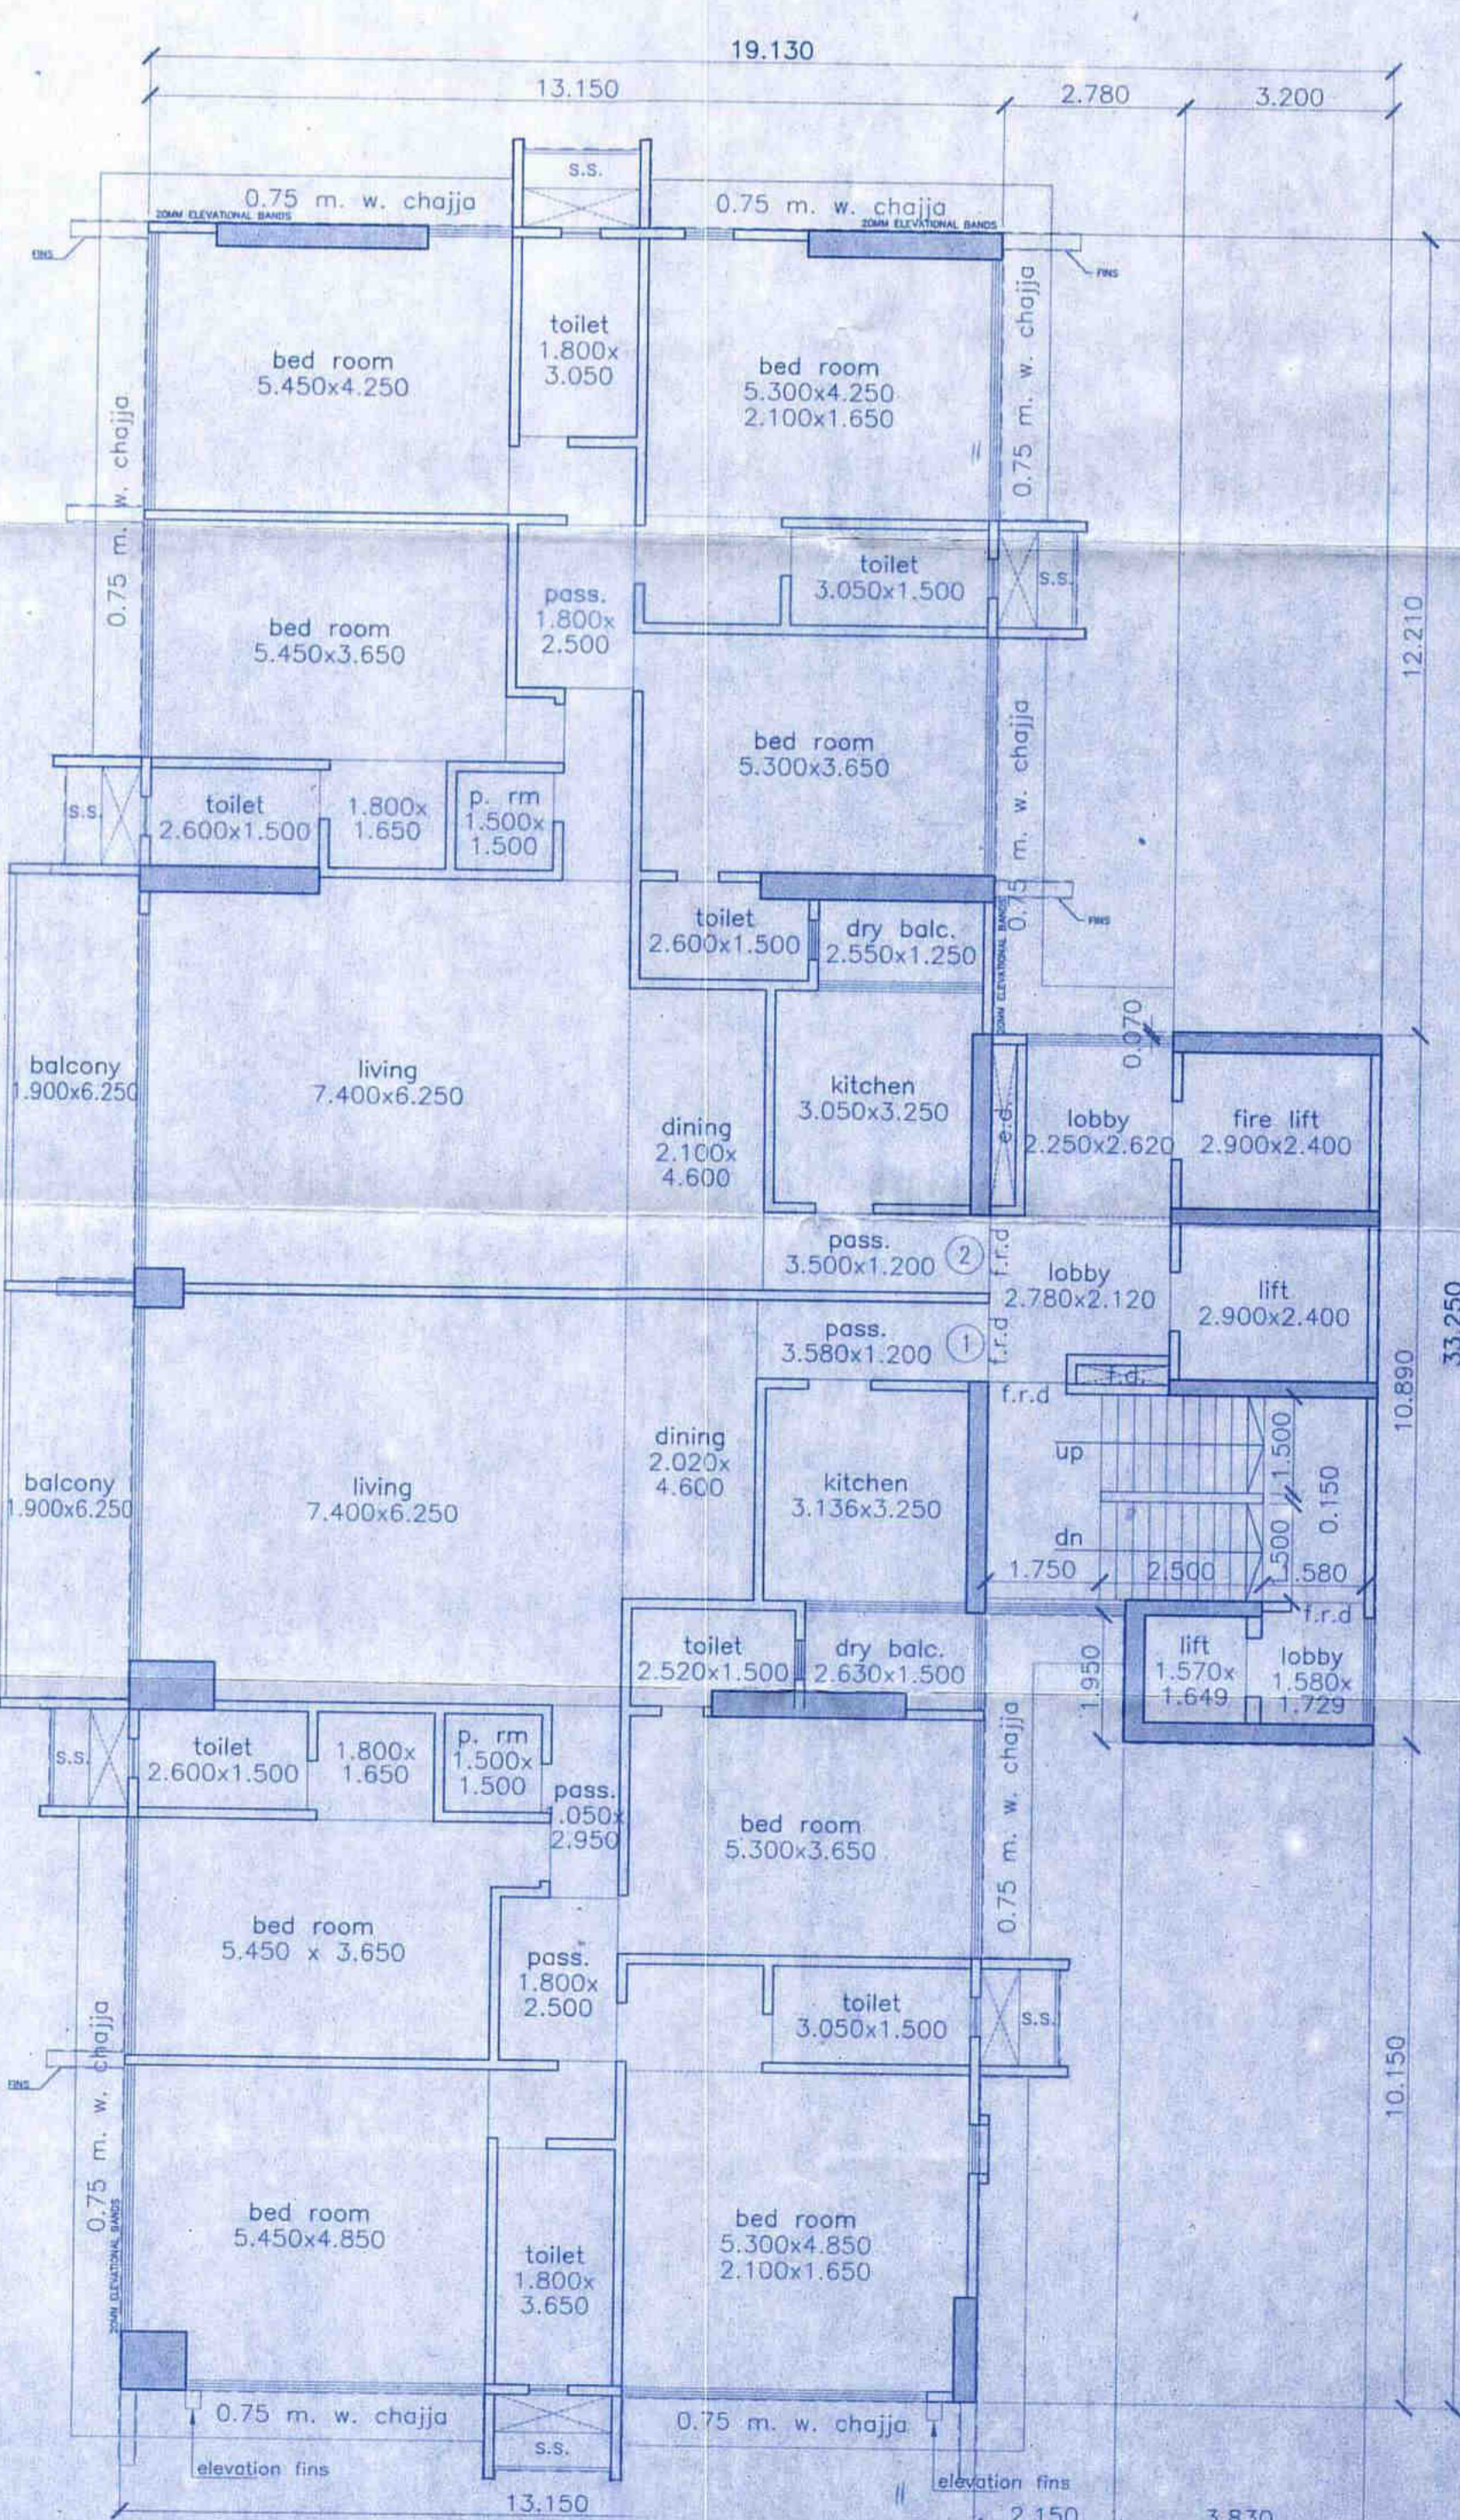

16th & 17th floor plan (WING - A)  
 scale 1:100

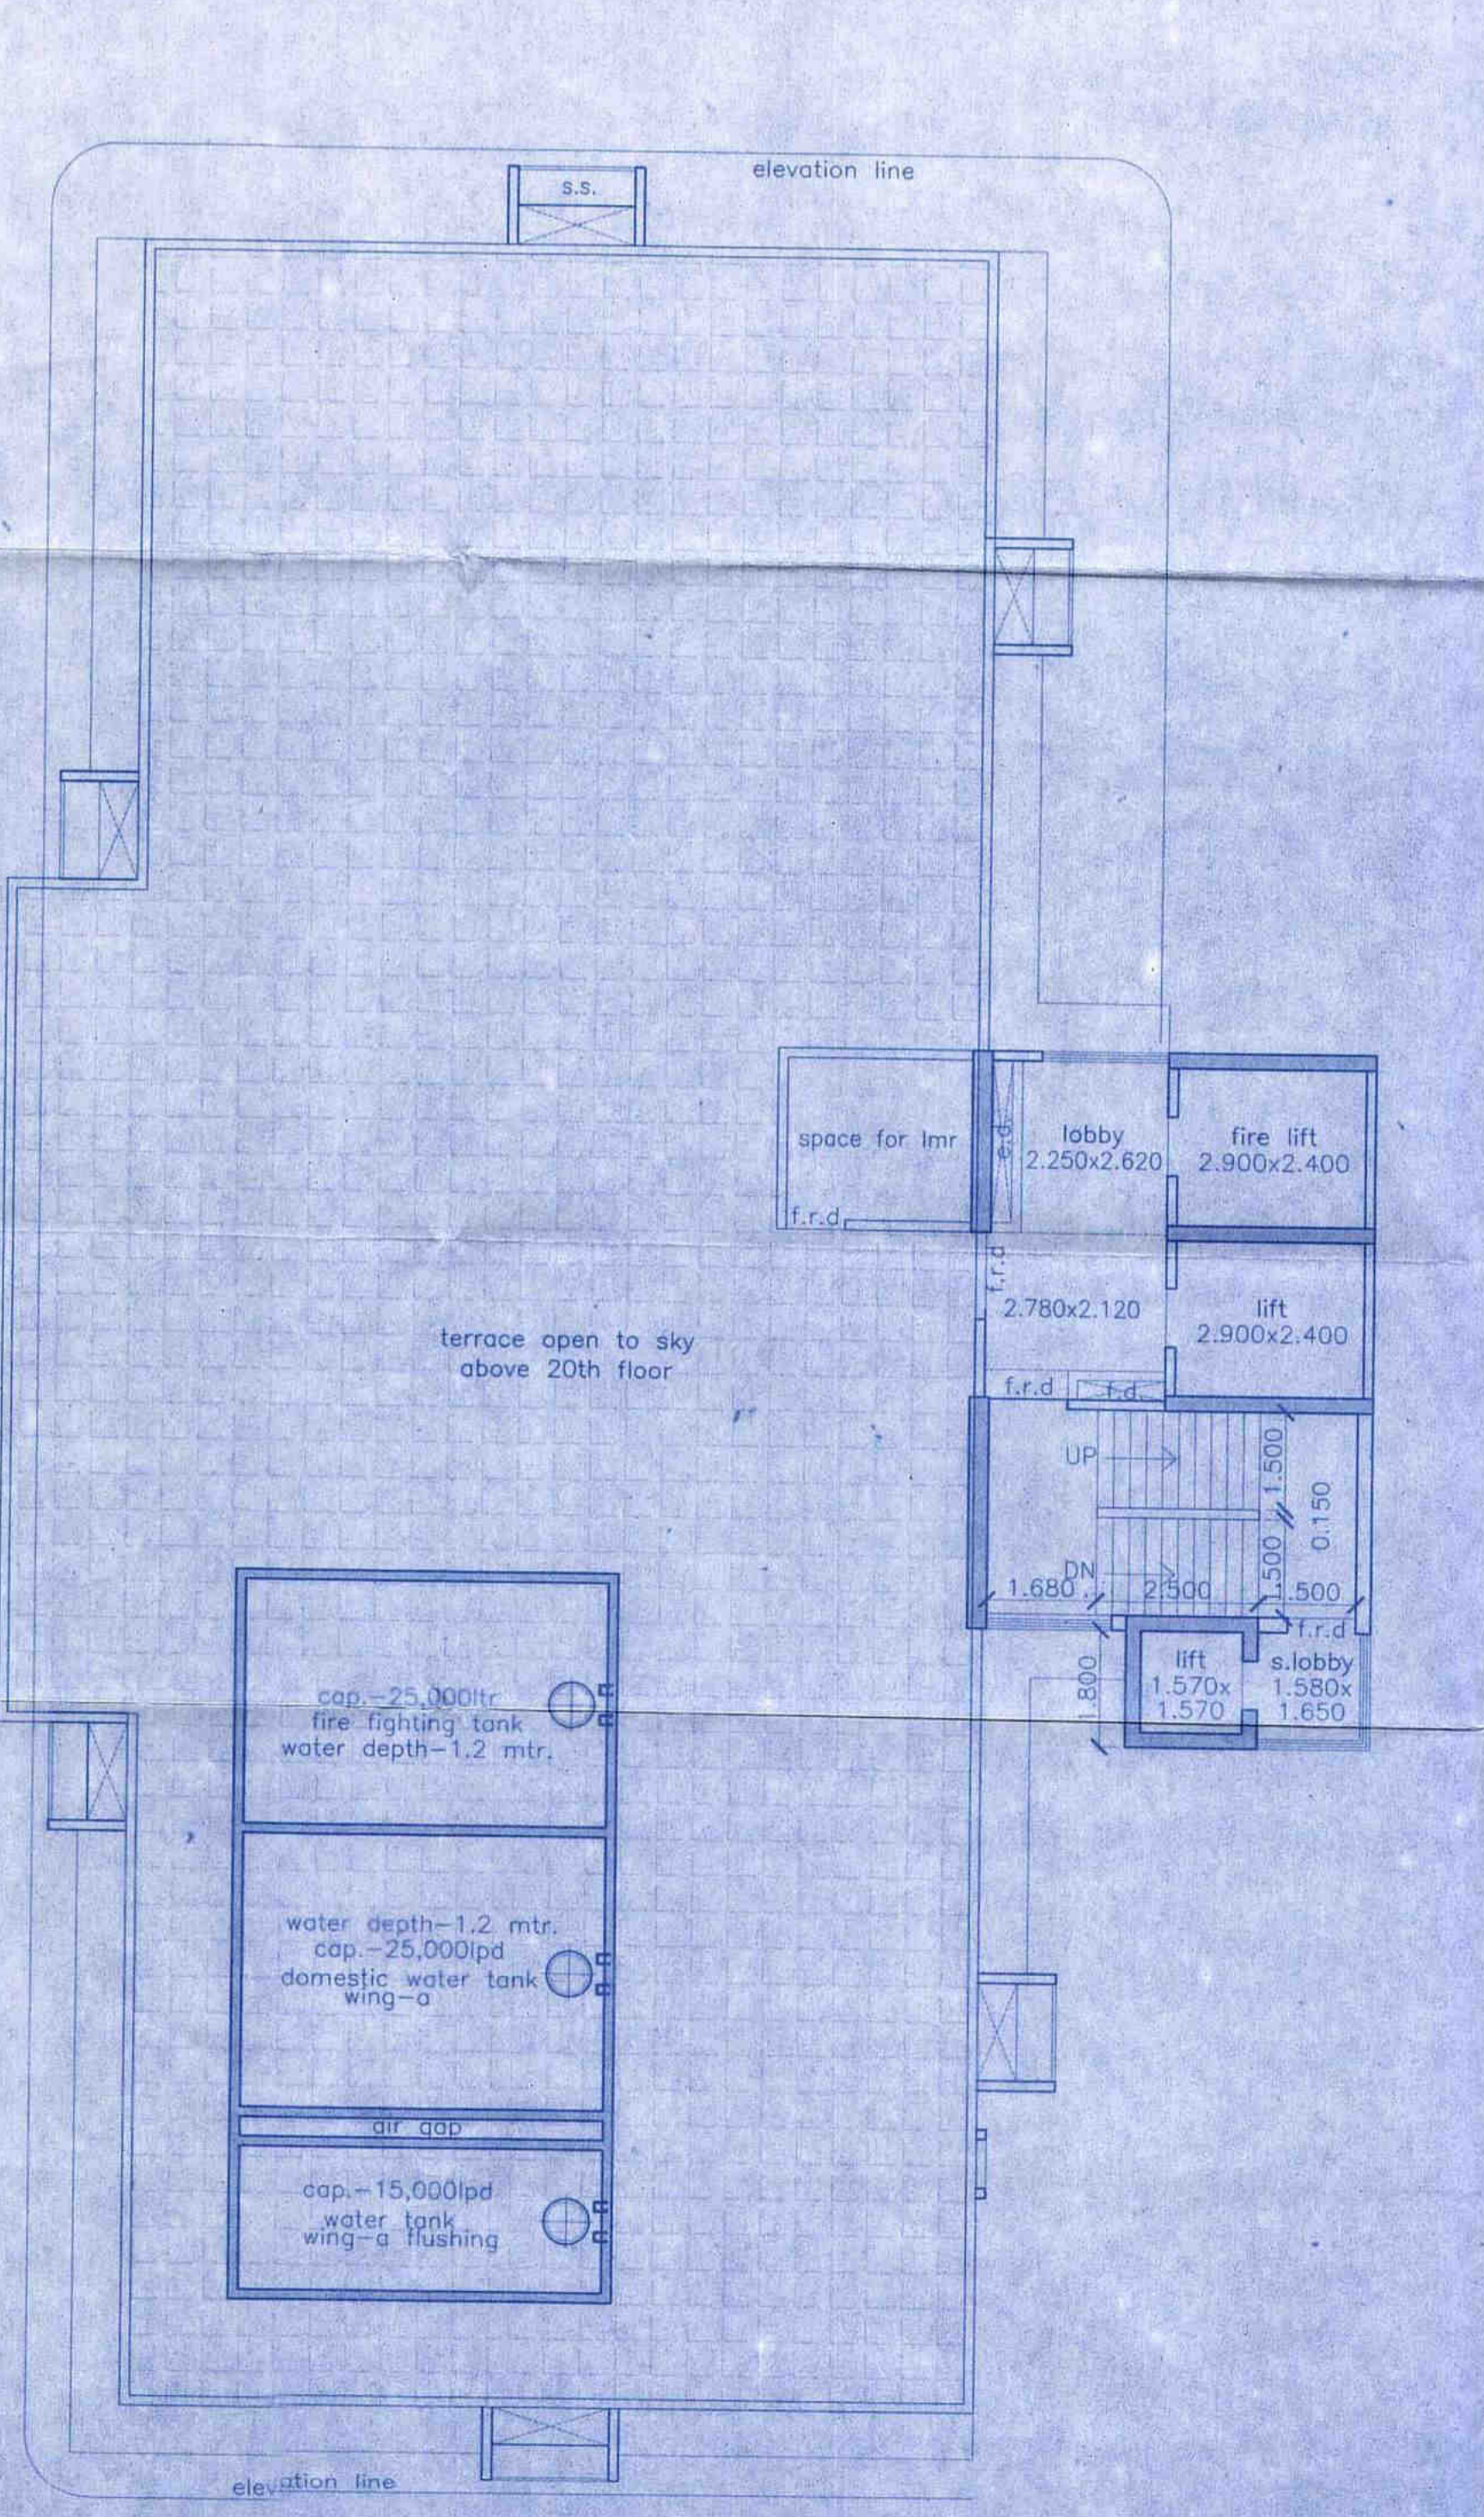

terrace floor plan  
 scale 1:100

<b>PROFORMA - B</b>	
CONTENTS OF SHEET	
floor plans	
STAMP OF DATE OF RECEIPT OF PLANS	
STAMP OF APPROVAL OF PLANS	
DESCRIPTION OF PROPOSAL & PROPERTY	
proposed redevelopment on plot bearing F.P. No. 6, C.T.S. No. 5987(pt) of village ghatkopar mumbai.	
NAME OF OWNER	
M/s. Tanishka Realty LLP For <b>TANISHKA REALTY LLP</b> <i>Shardul Sharma</i> PARTNER	
JOB NO.	DATE
DWG NO.	SCALE
DRN BY	CHKD BY
04	1:100
NORTH <b>ASPIRE ARCHITECTS &amp; CONSULTANTS</b> A R C H I T E C T S C/604, MANAVSHAL HEIGHTS, OFF. MILITARY ROAD, NEAR ASHOK NAGAR, MAROL, ANDHERI (EAST) PIN-400 023, TEL. NO. 22024892, 22822067 / 2084	