



TITLE SHEET NO. 1/1  
 COMPLETION OF COMMERCIAL BUILDING  
 PLAN ON PND PARKING ZONE AT ADAM  
 SEHWAR, IN NALDERA  
 MR. OETA SAKHAPATEL AND OTHERS

APPROVAL STAMP  
 APPROVED  
 20/11/2023  
 20/11/2023

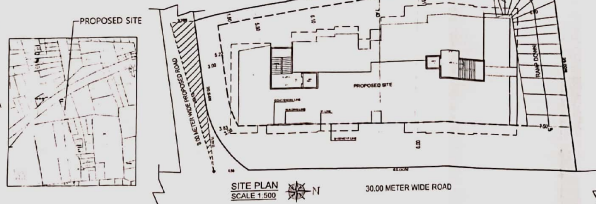

AREA DIAGRAM AND CALCULATION

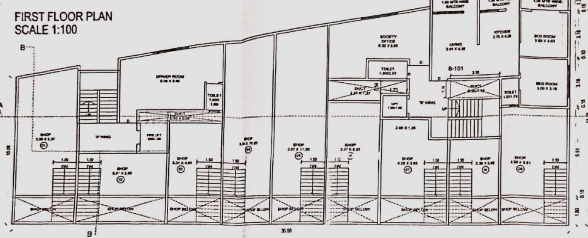

AREA CALCULATION FOR SUBDIVISION

NO.	AREA	UNIT	TOTAL
1	...	...	...
2	...	...	...
AREA CALCULATION FOR PROPOSED

NO.	AREA	UNIT	TOTAL
1	...	...	...
2	...	...	...
FORM OF STATEMENT 2

Building No.	Plot No.	Total Area of Plot (sq. m)	Total Area of Building (sq. m)
111	(2)	131	131

PARKING STATEMENT

TYPE	CARPET AREA	STANDARD UNIT	CAR	SCOOTER
RESIDENTIAL	730 sqm	1	200	400
RESIDENTIAL	28.46 sqm	0.01	0.01	0.01
RESIDENTIAL	61.82 sqm	0.01	0.01	0.01
RESIDENTIAL	82.100 sqm	0.01	0.01	0.01
RESIDENTIAL	1150.00 sqm	0.01	0.01	0.01
VISITOR	437.42	0.01	10	30
COMMERCIAL	...	...	...	...
TOTAL REQUIRED	...	...	...	...
TOTAL PROPOSED	...	...	...	...


FORM OF STATEMENT 3

Building No.	Plot No.	Area of Plot (sq. m)	Area of Building (sq. m)	Total Area (sq. m)
111	(2)	131	131	131

FORM OF STATEMENT 4

Building No.	Plot No.	Area of Plot (sq. m)	Area of Building (sq. m)	Total Area (sq. m)
111	(2)	131	131	131



APPROVED  
 20/11/2023  
 20/11/2023  
 Mr. OETA SAKHAPATEL AND OTHERS

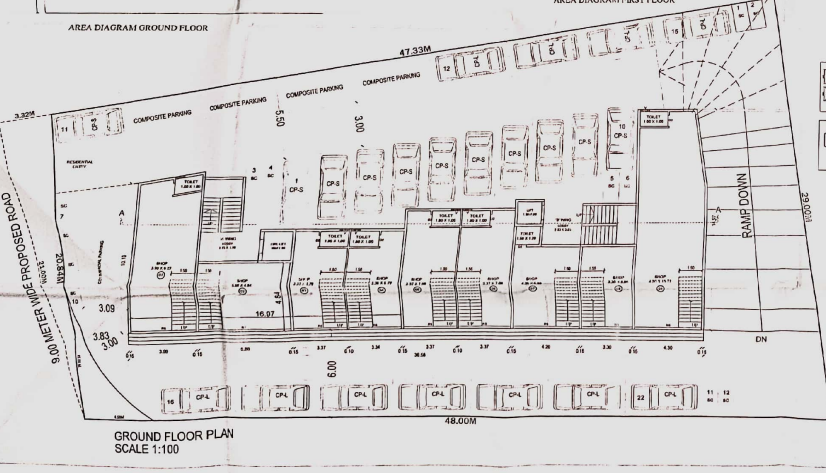



TITLE SHEET NO 20  
 COMPLETION WEST COMMERCIAL BUILDING  
 PLAN ON PWD, IR, B.C. & M.S. AT AGGAON  
 SIEMAR, IN NASTIK FOR  
 MR. GEETA SATESH PATEL AND OTHERS  
 APPROVAL STAMP  
 APPROVED  
 Ar. Digesh Patel  
 No. 100/1/C/M/S/19/10/19  
 Date: 22.11.2019  
 CIVIL ENGINEER  
 PUNJAB ENGINEERING COLLEGE  
 LUDHIANA

AREA CALCULATION FOR PROVISION

NO.	AREA	NO.	AREA	NO.	AREA	NO.	AREA
1	1.10	11	1.10	21	1.10	31	1.10
2	1.10	12	1.10	22	1.10	32	1.10
3	1.10	13	1.10	23	1.10	33	1.10
4	1.10	14	1.10	24	1.10	34	1.10
5	1.10	15	1.10	25	1.10	35	1.10
6	1.10	16	1.10	26	1.10	36	1.10
7	1.10	17	1.10	27	1.10	37	1.10
8	1.10	18	1.10	28	1.10	38	1.10
9	1.10	19	1.10	29	1.10	39	1.10
10	1.10	20	1.10	30	1.10	40	1.10
TOTAL AREA = 44.00							

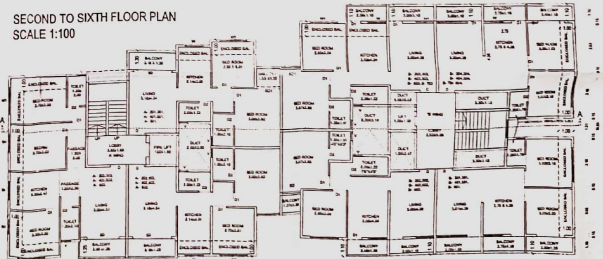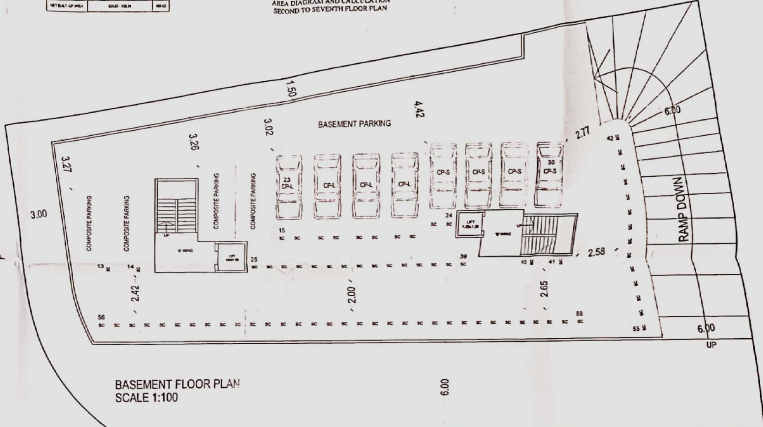

Ar. Digesh Patel  
 email - digeshpatel198@gmail.com  
 mobile - +91 9270026437

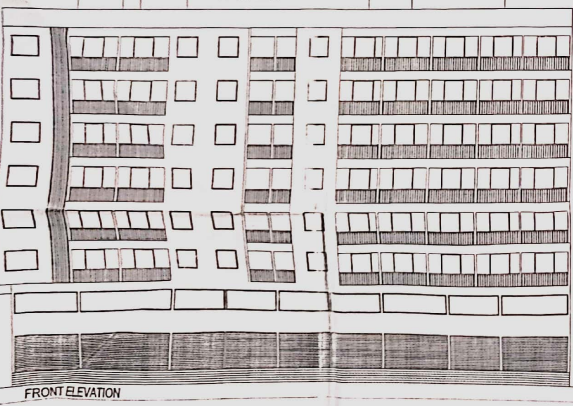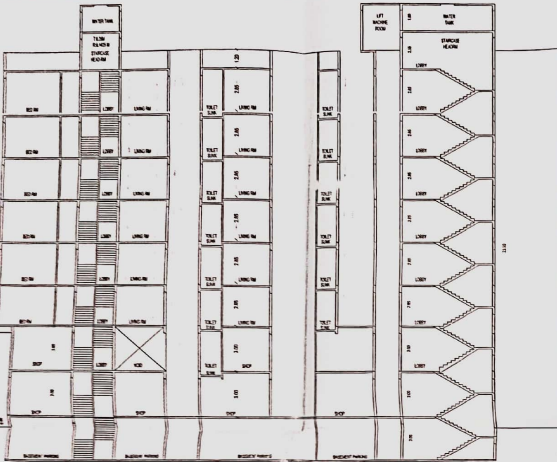


**APPROVAL STAMP**  
**APPROVED**  
 As per the accompanying  
 Occupancy Certificate  
 No. 1022/10/2013/2013  
 Date: 20/10/2013



**TITLE** SHEET NO 3/3  
**COMPLETION RESI + COMMERCIAL BUILDING**  
 PLAN ON P.NO. 98 B9C, G.NO. 5052, AT ADGAON  
 SHIVAR, IN NASTIK FOR  
 MR. OJETA SATISH PATEL AND OTHER 3

Executive Engineer  
 TOWN PLANNING  
 Municipal Corporation

**TERRACE FLOOR PLAN**  
 SCALE 1:100

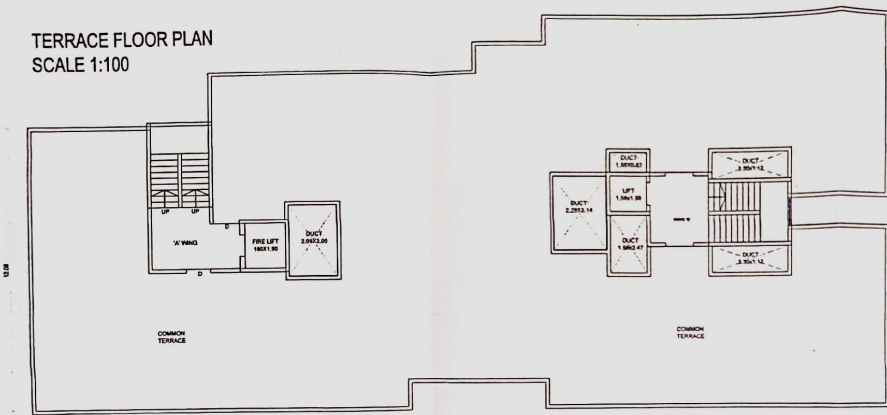

**SEVENTH FLOOR PLAN**  
 SCALE 1:100

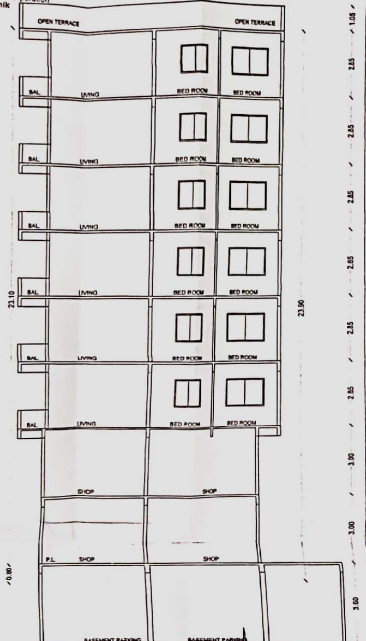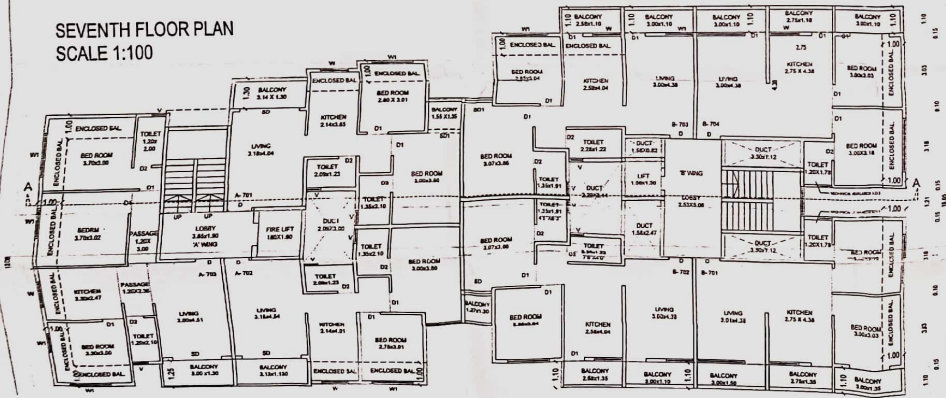

**SECTION @ BB**

OWNER'S SIGN: [Signature]  
 ARCHITECT'S SIGN: [Signature]  
 ENGINEER'S SIGN: [Signature]

Dr. Digesh Patel  
 email - digeshpatel8158@gmail.com  
 mobile - +91 7276878437

DATE	SCALE	DRAWN BY	CHECKED BY	JOB NO.
10.10.2013	A4 80X110	DR	DR	