

CONTENTS OF SHEET
2ND & 3RD PODIUM FLOOR PLAN, ETC.

STAMP OF APPROVAL OF PLAN

PLANS APPROVED BY (S) (S) OF DRAWINGS WHICH ARE TO BE READ ALONG WITH BUILDING PERMITS & COMMERCIAL CERTIFICATE/EMENDED BUILDING PERMITS & COMMERCIAL CERTIFICATE BEARING NO. SRO/1/101/19/24/1819/1023 DATED: 23/06/2023 AND THE CONDITIONS MENTIONED THEREIN.

Sub-Project: Central Park at The Marstar
Society of 101/19/24/1819/1023

DATE: 23/06/2023

AND THE CONDITIONS MENTIONED THEREIN.

APPROVED BY: [Signature]
MUMBAI MUNICIPAL CORPORATION
Sub-Project: Central Park, Thane, MUMBAI



SCHEDULE OF DOOR & WINDOW

S.NO.	TYPE DOOR & WINDOW	OPENING SIZE	DESCRIPTION
1	D1	1.05 x 2.25	SINGLE SHUTTER FIRE RATED FLUSH DOOR
2	D2	0.91 x 2.25	SINGLE SHUTTER FLUSH DOOR
3	D3	0.75 x 2.25	SINGLE SHUTTER FLUSH DOOR
5	D5	1.20 x 2.25	DOUBLE RATED FIRE DOOR
6	W1	2.35 x 2.25	3 PANEL SLIDING ALUMINIUM WINDOW
7	W2	2.68 x 2.25	3 PANEL SLIDING ALUMINIUM WINDOW
8	W3	2.65 x 2.25	3 PANEL SLIDING ALUMINIUM WINDOW
8	W4	2.28 x 2.25	3 PANEL SLIDING ALUMINIUM WINDOW
9	W5	1.80 x 2.25	2 PANEL SLIDING WINDOW / PART FIXED
10	W6	1.50 x 1.45	2 PANEL SLIDING WINDOW / PART FIXED
11	W7	0.95 x 1.20	2 PANEL SLIDING ALUMINIUM WINDOW
12	W8	0.90 x 1.20	2 PANEL SLIDING ALUMINIUM WINDOW
13	W9	0.85 x 1.65	2 PANEL SLIDING ALUMINIUM WINDOW
14	V1	0.60 x 1.05	LOUVERED VENTILATOR

DESCRIPTION OF PROPOSAL
PROPOSED INTEGRATED TOWNSHIP PROJECT ON PLOT BEARING VILLAGE - SARIGARH BEARING S. NO. 171/172, 173/A, 173/B, 174, 175, 19/1, 19/2, 19/3, 19/4, 20/3, 20/4, 20/5, 34/1, 36/1/A, 36/1/B, 37/1, 37/2, 38/1, 38/2, 38/3, 38/4, 70/9, 70/10, 70/11, 71/1, 71/2, 71/3, 71/4, 71/5, 91/1, 91/2, 91/3, 91/4, 91/5, 92/1, 92/2, 92/3, 92/4, 102/1, 102/2, 102/3, 102/4, 103/1, 103/2, 103/3, 103/4, 103/5, 103/6, 103/7, 103/8, 103/9, 103/10, 103/11, 103/12, 103/13, 103/14, 103/15, 103/16, 103/17, 103/18, 106/2, 106/3, 107/1, 107/2/A, 107/2/B, 107/3, 107/4, 107/5, 107/6, 107/7, 107/8, 107/9, 107/10, 107/11, 107/12, 107/13, 107/14, 107/15, 107/16, 107/17, 107/18, 107/19, 107/20, 107/21, 107/22, 107/23, 107/24, 107/25, 107/26, 107/27, 107/28, 107/29, 107/30, 109/1, 109/2, 109/3, 109/4, 134/1, 134/2, 134/3 DIST-THANE AND VILLAGE SANDAP BEARING S. NO. 2, 2/11 DIST-THANE

NAME AND ADDRESS OF / P.O.A.H.

DIRECTOR
M/S. HORIZON PROJECTS PVT. LTD.
RUMAL GROUP, RUMAL & OMAR SQUARE,
5TH FLOOR, OPP. JON CHINBHATTI SIGNAL,
SON (EAST) MUMBAI - 400022.


SIGNATURE OF OWNER / P.O.A.H. [Signature]
SIGNATURE OF ARCHITECT [Signature]

ARCHITECTS



2ND FLOOR, NAKSHATRA, A WING,
NEAR TMC, ALMEDIA ROAD,
PANCHAKKADI, THANE (W), 400 602
PHONE - 2537 8701 TELEFAX - 2536 4700
E MAIL - saakararchitects@yahoo.co.in

DRG. NO.	SCALE	DATE	DRW. BY	CHKD. BY
C-000203/006	1:200	23/06/2023	PRASHANT	

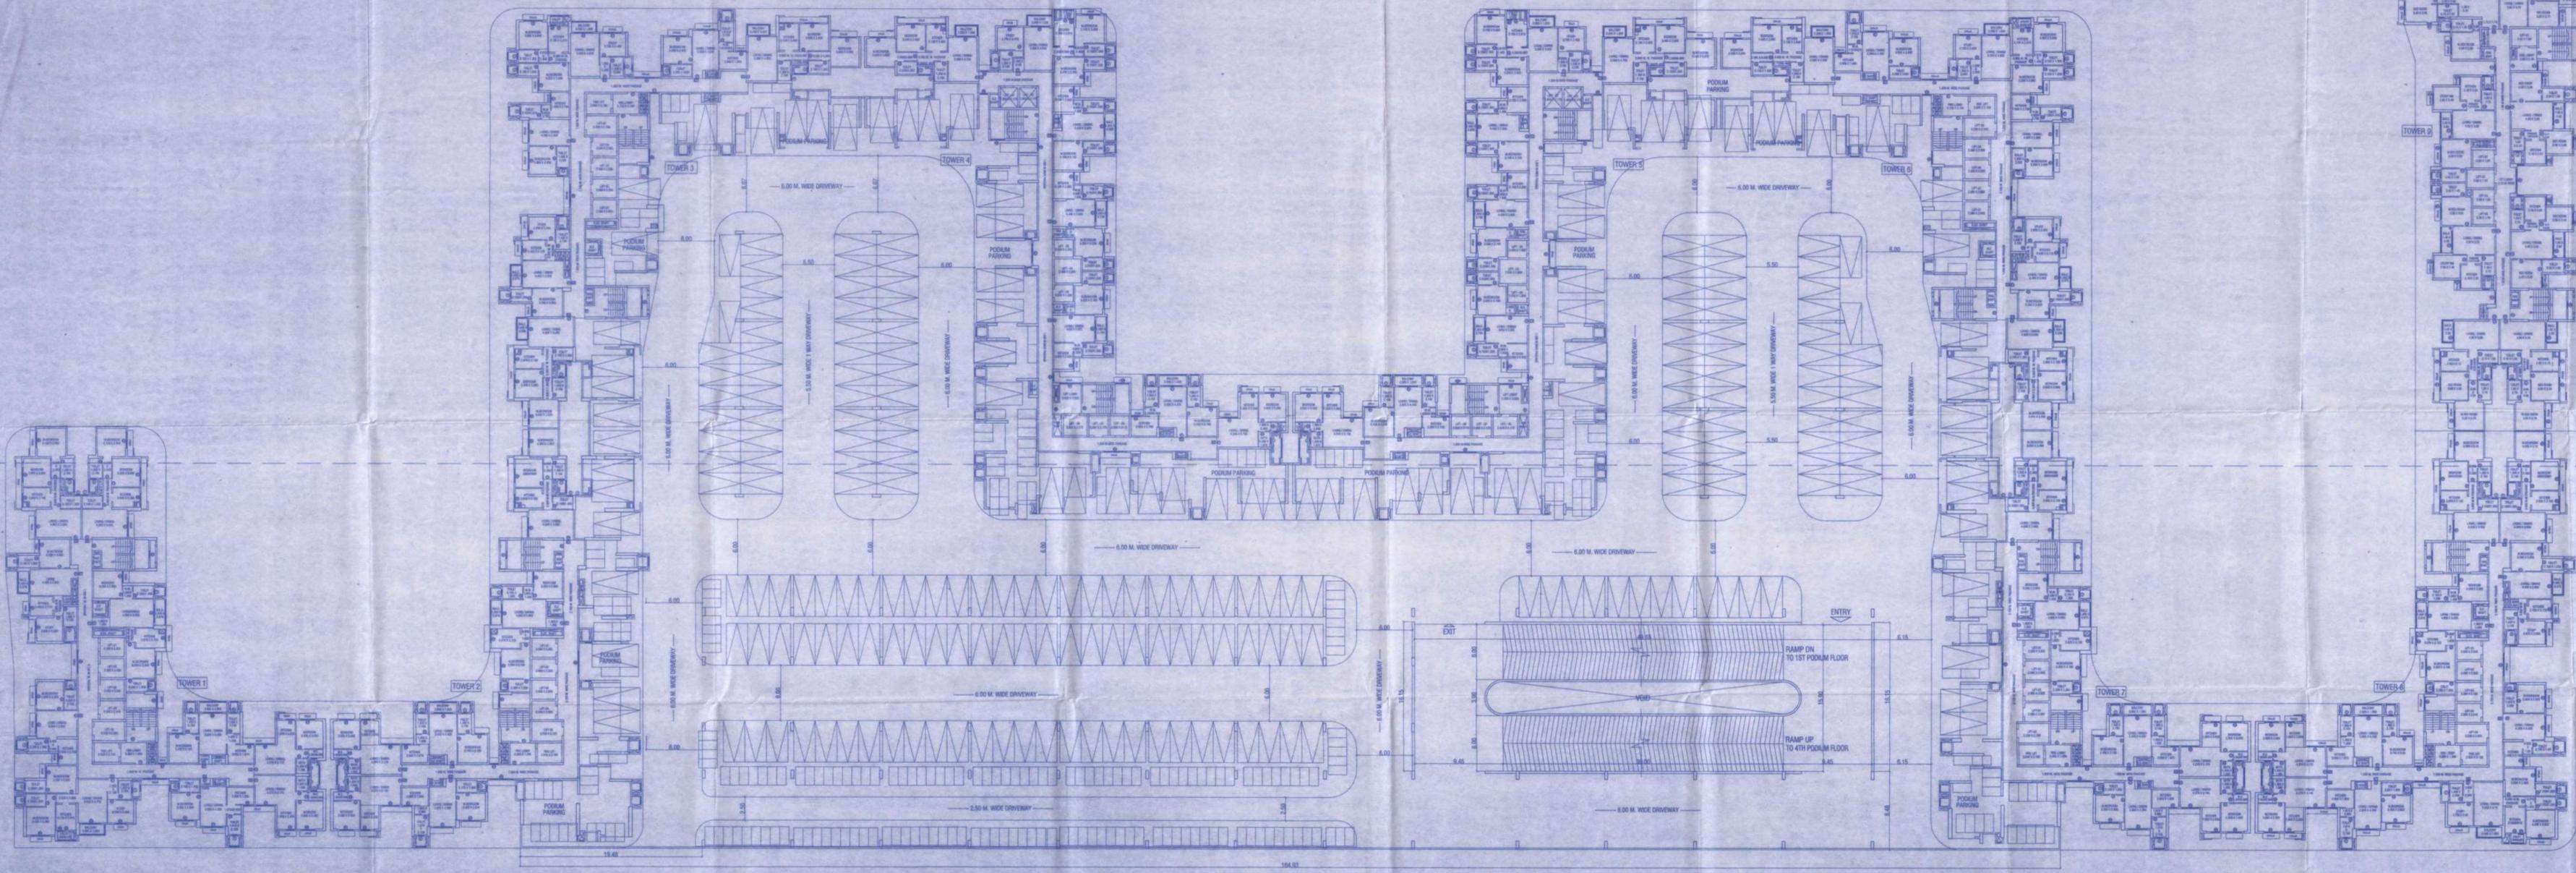

TYPICAL 2ND & 3RD PODIUM FLOOR PLAN
SCALE 1:200