

PROPOSED REVISED GROUP HOUSING RESIDENTIAL & COMMERCIAL BUILDING PLAN
 in S.no.21/1/13 hissa no.5-21/1/13 hissa no.6+
 21/1/13 hissa no.9+24+25/1+25/2+187-28/1/2/1
 +28/1/2/2-28/1 At-Gangapur Shivar,Nashik.
 For A.B.H.Developers Pvt.Ltd & Others
 Through G.P.A.H A.B.H.Developers Pvt.Ltd.

APPROVED
 The Plans amended in accordance with the conditions mentioned in the accompanying commencement certificate dated 21/07/2022
 81/87/1446


Executive Engineer
 TOWN PLANNING
 Nashik Municipal Corporation
 Nashik

OWNER DECLARATION
 I, the undersigned, being the owner of the above mentioned plot, hereby declare that the work is being carried out in accordance with the approved plans and specifications and I will ensure the proper structural safety at the work site.

AB.H.Developers Pvt.Ltd
 Shri.Milan Supri Shah
 Shri.Karan Rajendra Shah
 Shri.Tina Milan Shah
 Shri.Vinay Vitas Shah
 Shri.Narash Narveedil Shah
 Shri.Vijay K. Subramani
 People Narash Shah
 owner's name and signature

Ar. UMESH BAGUL
 reg.no. CAAD/1997
 ARCHITECT'S SIGN
 License no. of Architect
 reg.no. CA/931/1997

Ar. UMESH BAGUL
 05-106 Padma-vishwa centre,
 Near G.P. Office, Nashik.
 PH: (0253) 2579597

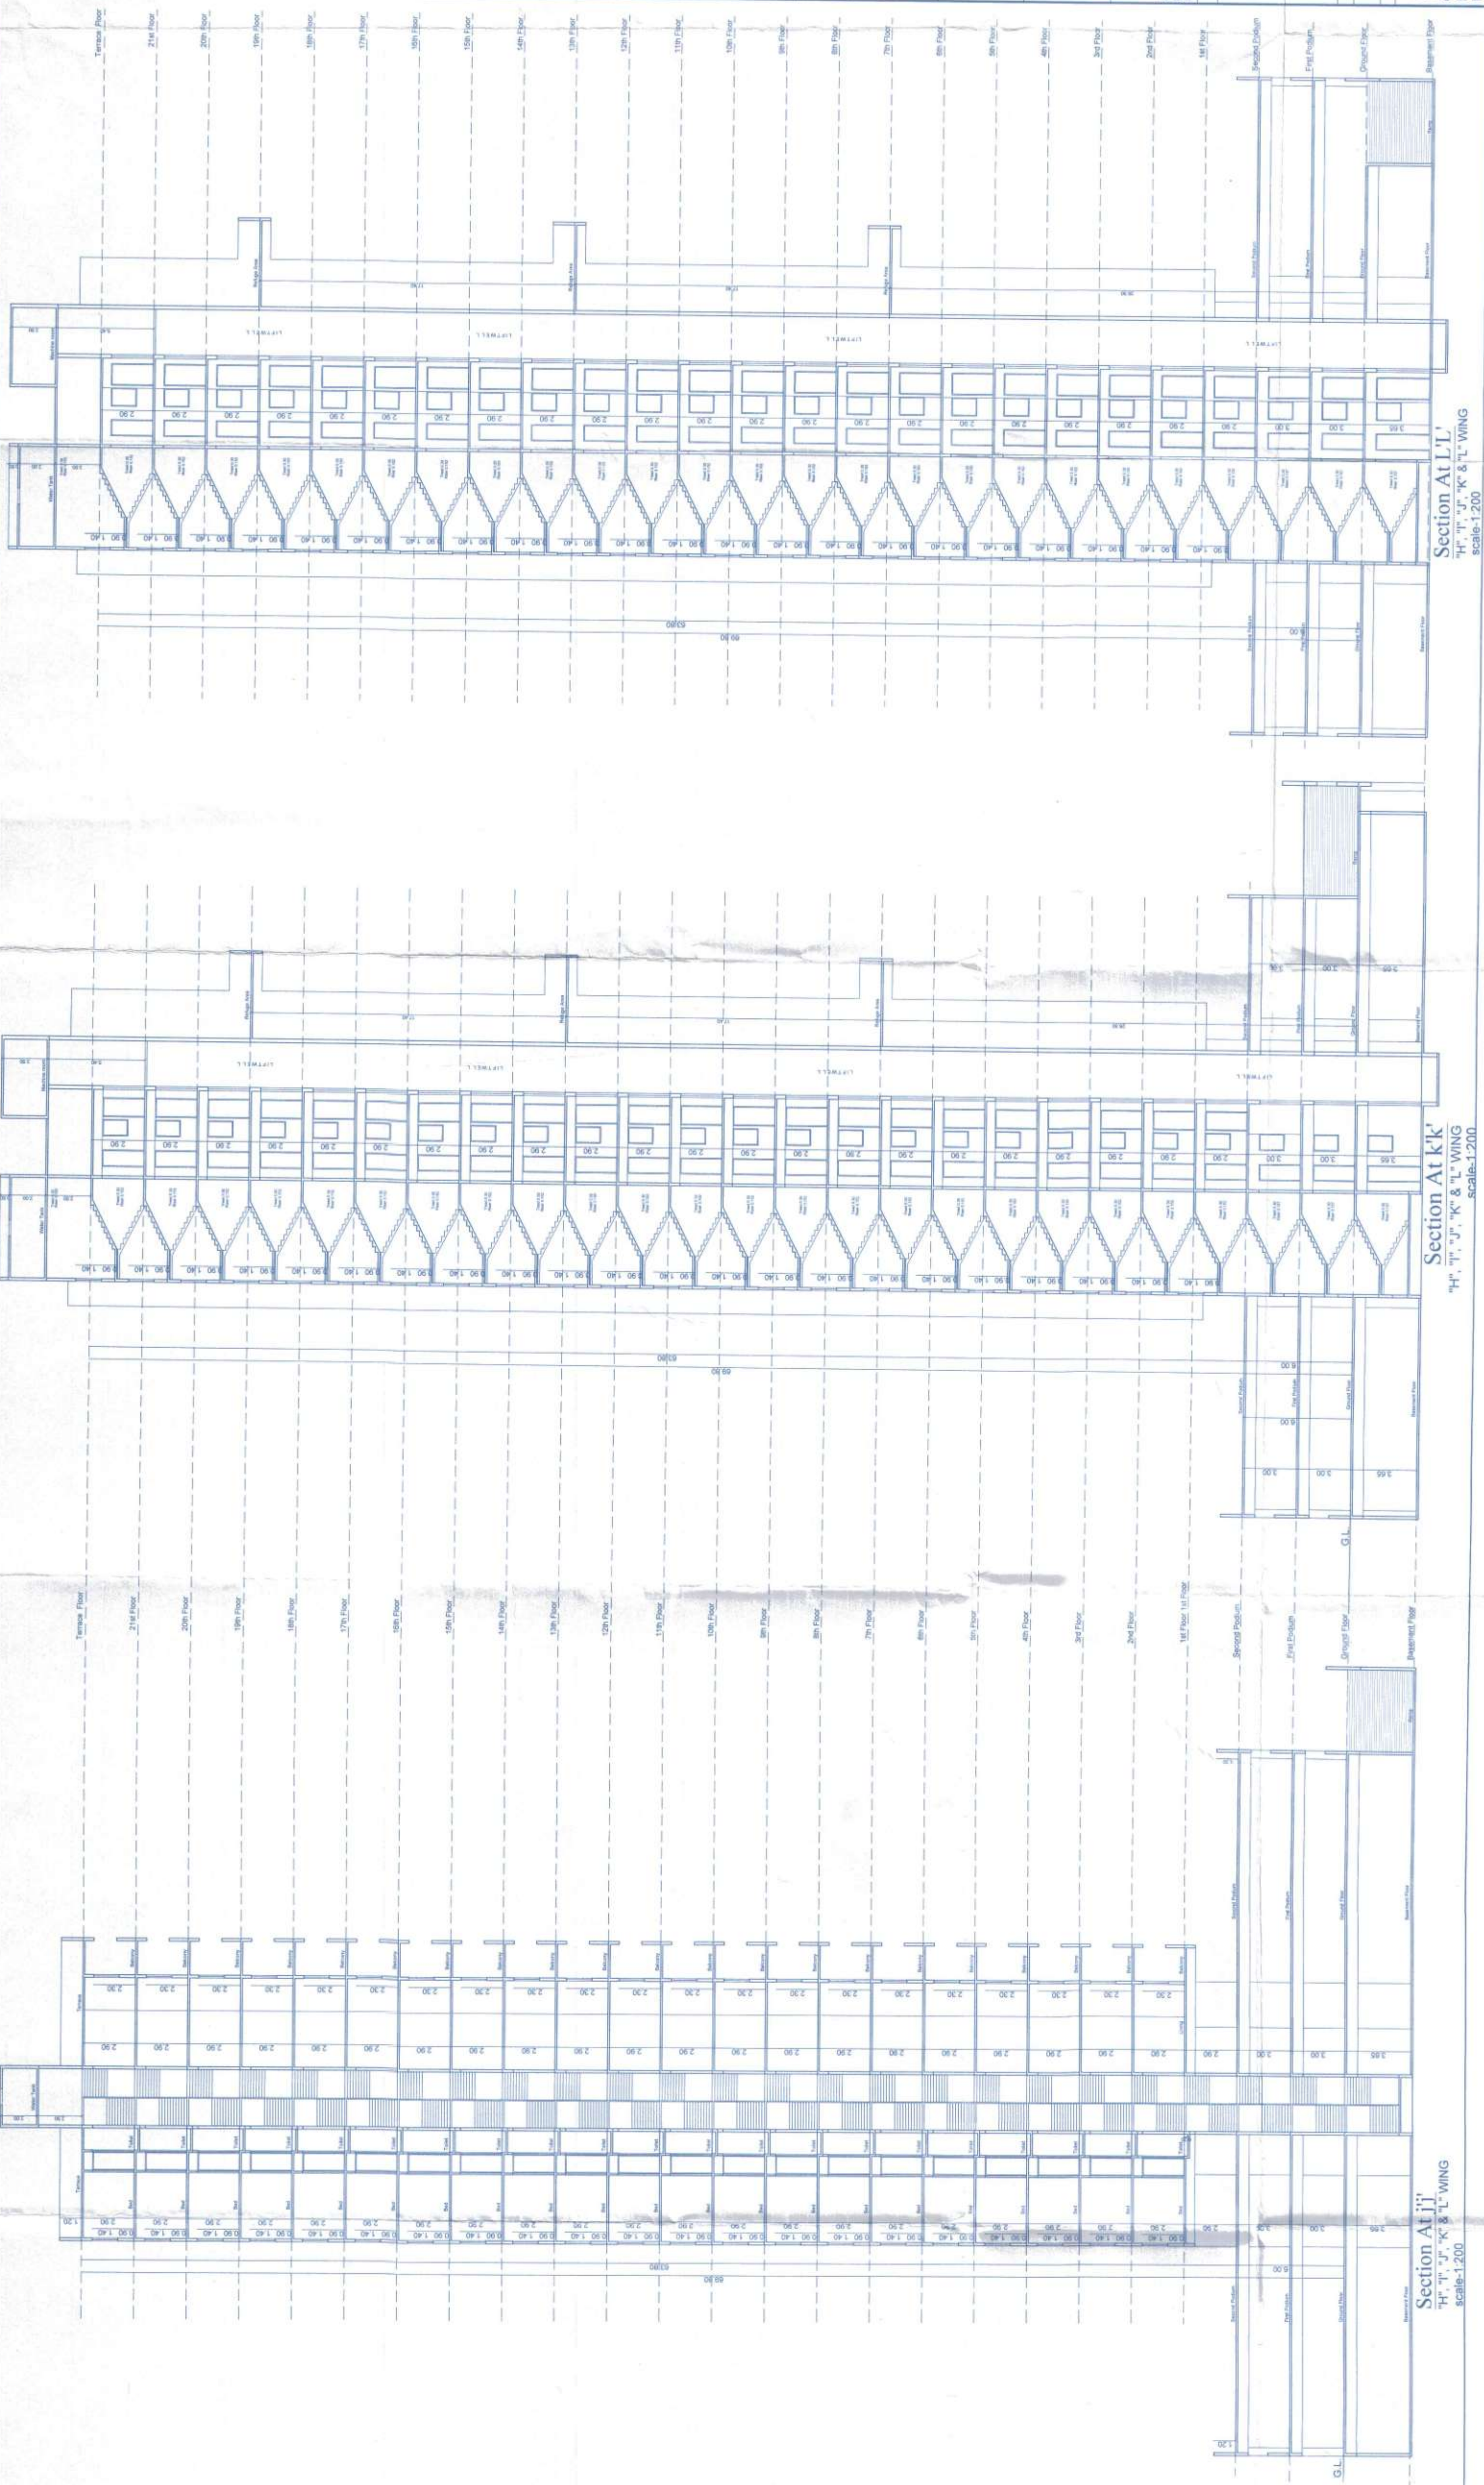

Front Elevation
 "H", "I", "J", "K" & "L" WING
 scale:1:200

Section At J-J
 "H", "I", "J", "K" & "L" WING
 scale:1:200

Section At K-K
 "H", "I", "J", "K" & "L" WING
 scale:1:200

Section At L-L
 "H", "I", "J", "K" & "L" WING
 scale:1:200