

PROPOSED REVISED GROUP HOUSING RESIDENTIAL & COMMERCIAL BUILDING PLAN
 in S.No.21/1/3 hissa no.5+21/1/3 hissa no.6+21/1/3 hissa no.9 +24+25/1+25/2+16+28/1/2/1 +28/1/2/2+26/1 At-Gangapur Shihar,Nashik.
 For -A.B.H Developers Pvt.Ltd & Others
 Through G.P.A.H A.B.H Developers Pvt.Ltd.

APPROVED
 The Plans amended in accordance with the conditions mentioned in the approved plan and the conditions mentioned in the approved plan and the conditions mentioned in the approved plan.


As per the conditions mentioned in the approved plan and the conditions mentioned in the approved plan and the conditions mentioned in the approved plan.

OWNER DECLARATION
 I/We, undersigned hereby confirm that I/We would abide by plans sanctioned by Nashik Municipal Corporation and I/We would ensure the quality and safety of the work.


A.B.H Developers Pvt.Ltd
 Shri Milan Sudhir Shah
 Shri Karan Rajendra Shah
 Sau Tina Milan Shah
 Shri(Vr) Vias Shah
 Shri Naresh Naresh Shah
 Pooja Naresh Shah
 Owner's name and signature

AR UMESH P BAGUL
 ARCHITECT SIGN
 Checked by
 Drawn by
 Scale
 No. As shown
 Ar. Bagul
 reg.no. CA/92/1997

AR UMESH BAGUL
 05-05-1968
 Old Pandit Colony,
 Nashik.
 PH: (0253) 2579667



Terrace Floor Plan



First to 21st Floor Plan