

PROPOSED RESIDENTIAL BUILDING ON SR.NO. 3/1/5/2 TO 3/1/8/2, AT WADALA SHIWAR. DIST- NASHIK.

FOR:- MR.SANJAY VINAYAK KHANZHODE THRO. GPA HOLDER ONYX CONSTRUCTIONS PARTNERSHIP FIRM THRO. PARTNER MR. ESHAAN GULAM AHMED KHATIB & OTHER 2


STAMP OF APPROVAL

**APPROVED**

The Plans amended in .....  
As per the conditions mentioned in the accompanying commencement Certificate No. dated 11/06/2024  
A418P131/2024

*[Signature]*

**Executive Engineer  
TOWN PLANNING  
Nashik Municipal Corporation  
Nashik**

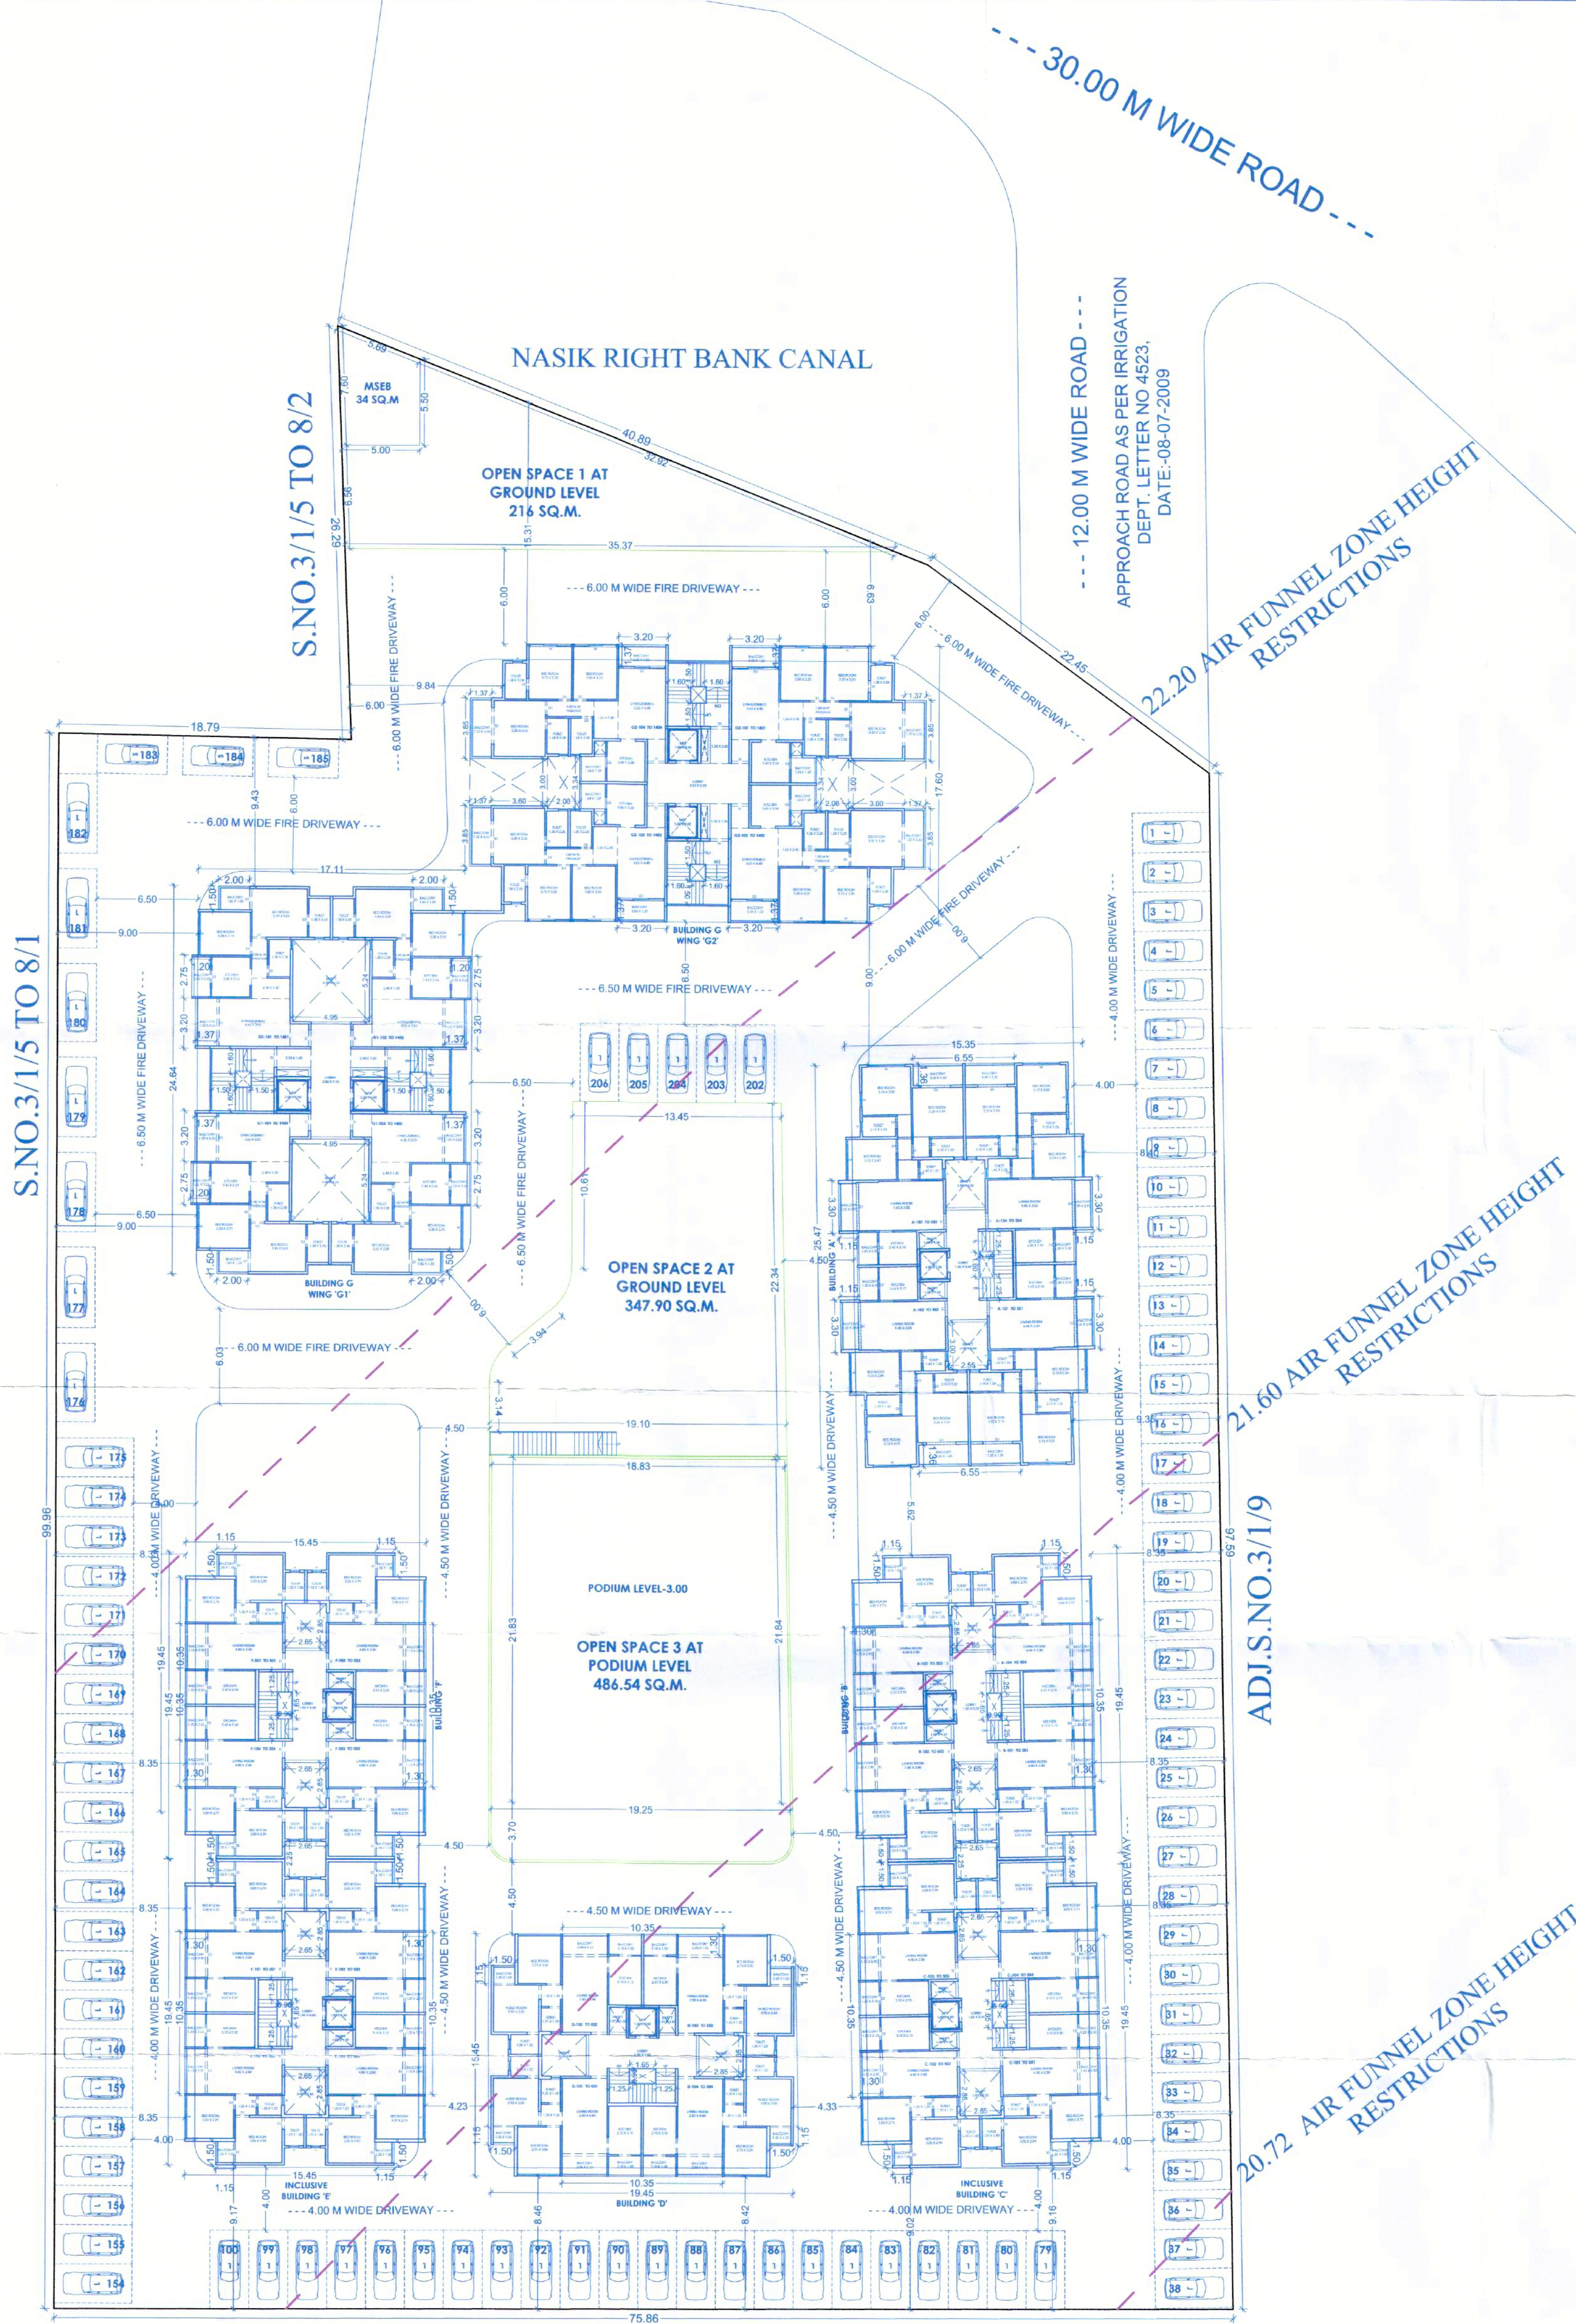

ADJ.S.NO.67

**TYPICAL FLOOR PLAN  
SCALE 1:200**



SIGNATURE OF ARCHITECT <i>[Signature]</i> AR. SUMIT KUMATH	SIGNATURE OF STRUCTURAL ENG <i>[Signature]</i> ER. MILIND RATHI	SIGNATURE OF OWNER <i>[Signature]</i> BHAJIRAM RAMESH
--	---	---

**ARCHITECT  
SUMIT KUMATH &  
ASSOCIATE**

Office No. 76, Business Bay, Kute Marg, Nashik  
Ph- 0253 4040957  
Email- sumitkumath@gmail.com  
WEB: sumitkumath.com  
Mob - 9594280767