



APPROVED SUBJECT TO THE CONDITIONS MENTIONED IN This Office Letter  
 No.CIDCO/BP-17941/TPO(NM & KJ)2021/10788  
 Dtd. Jun 1 2023

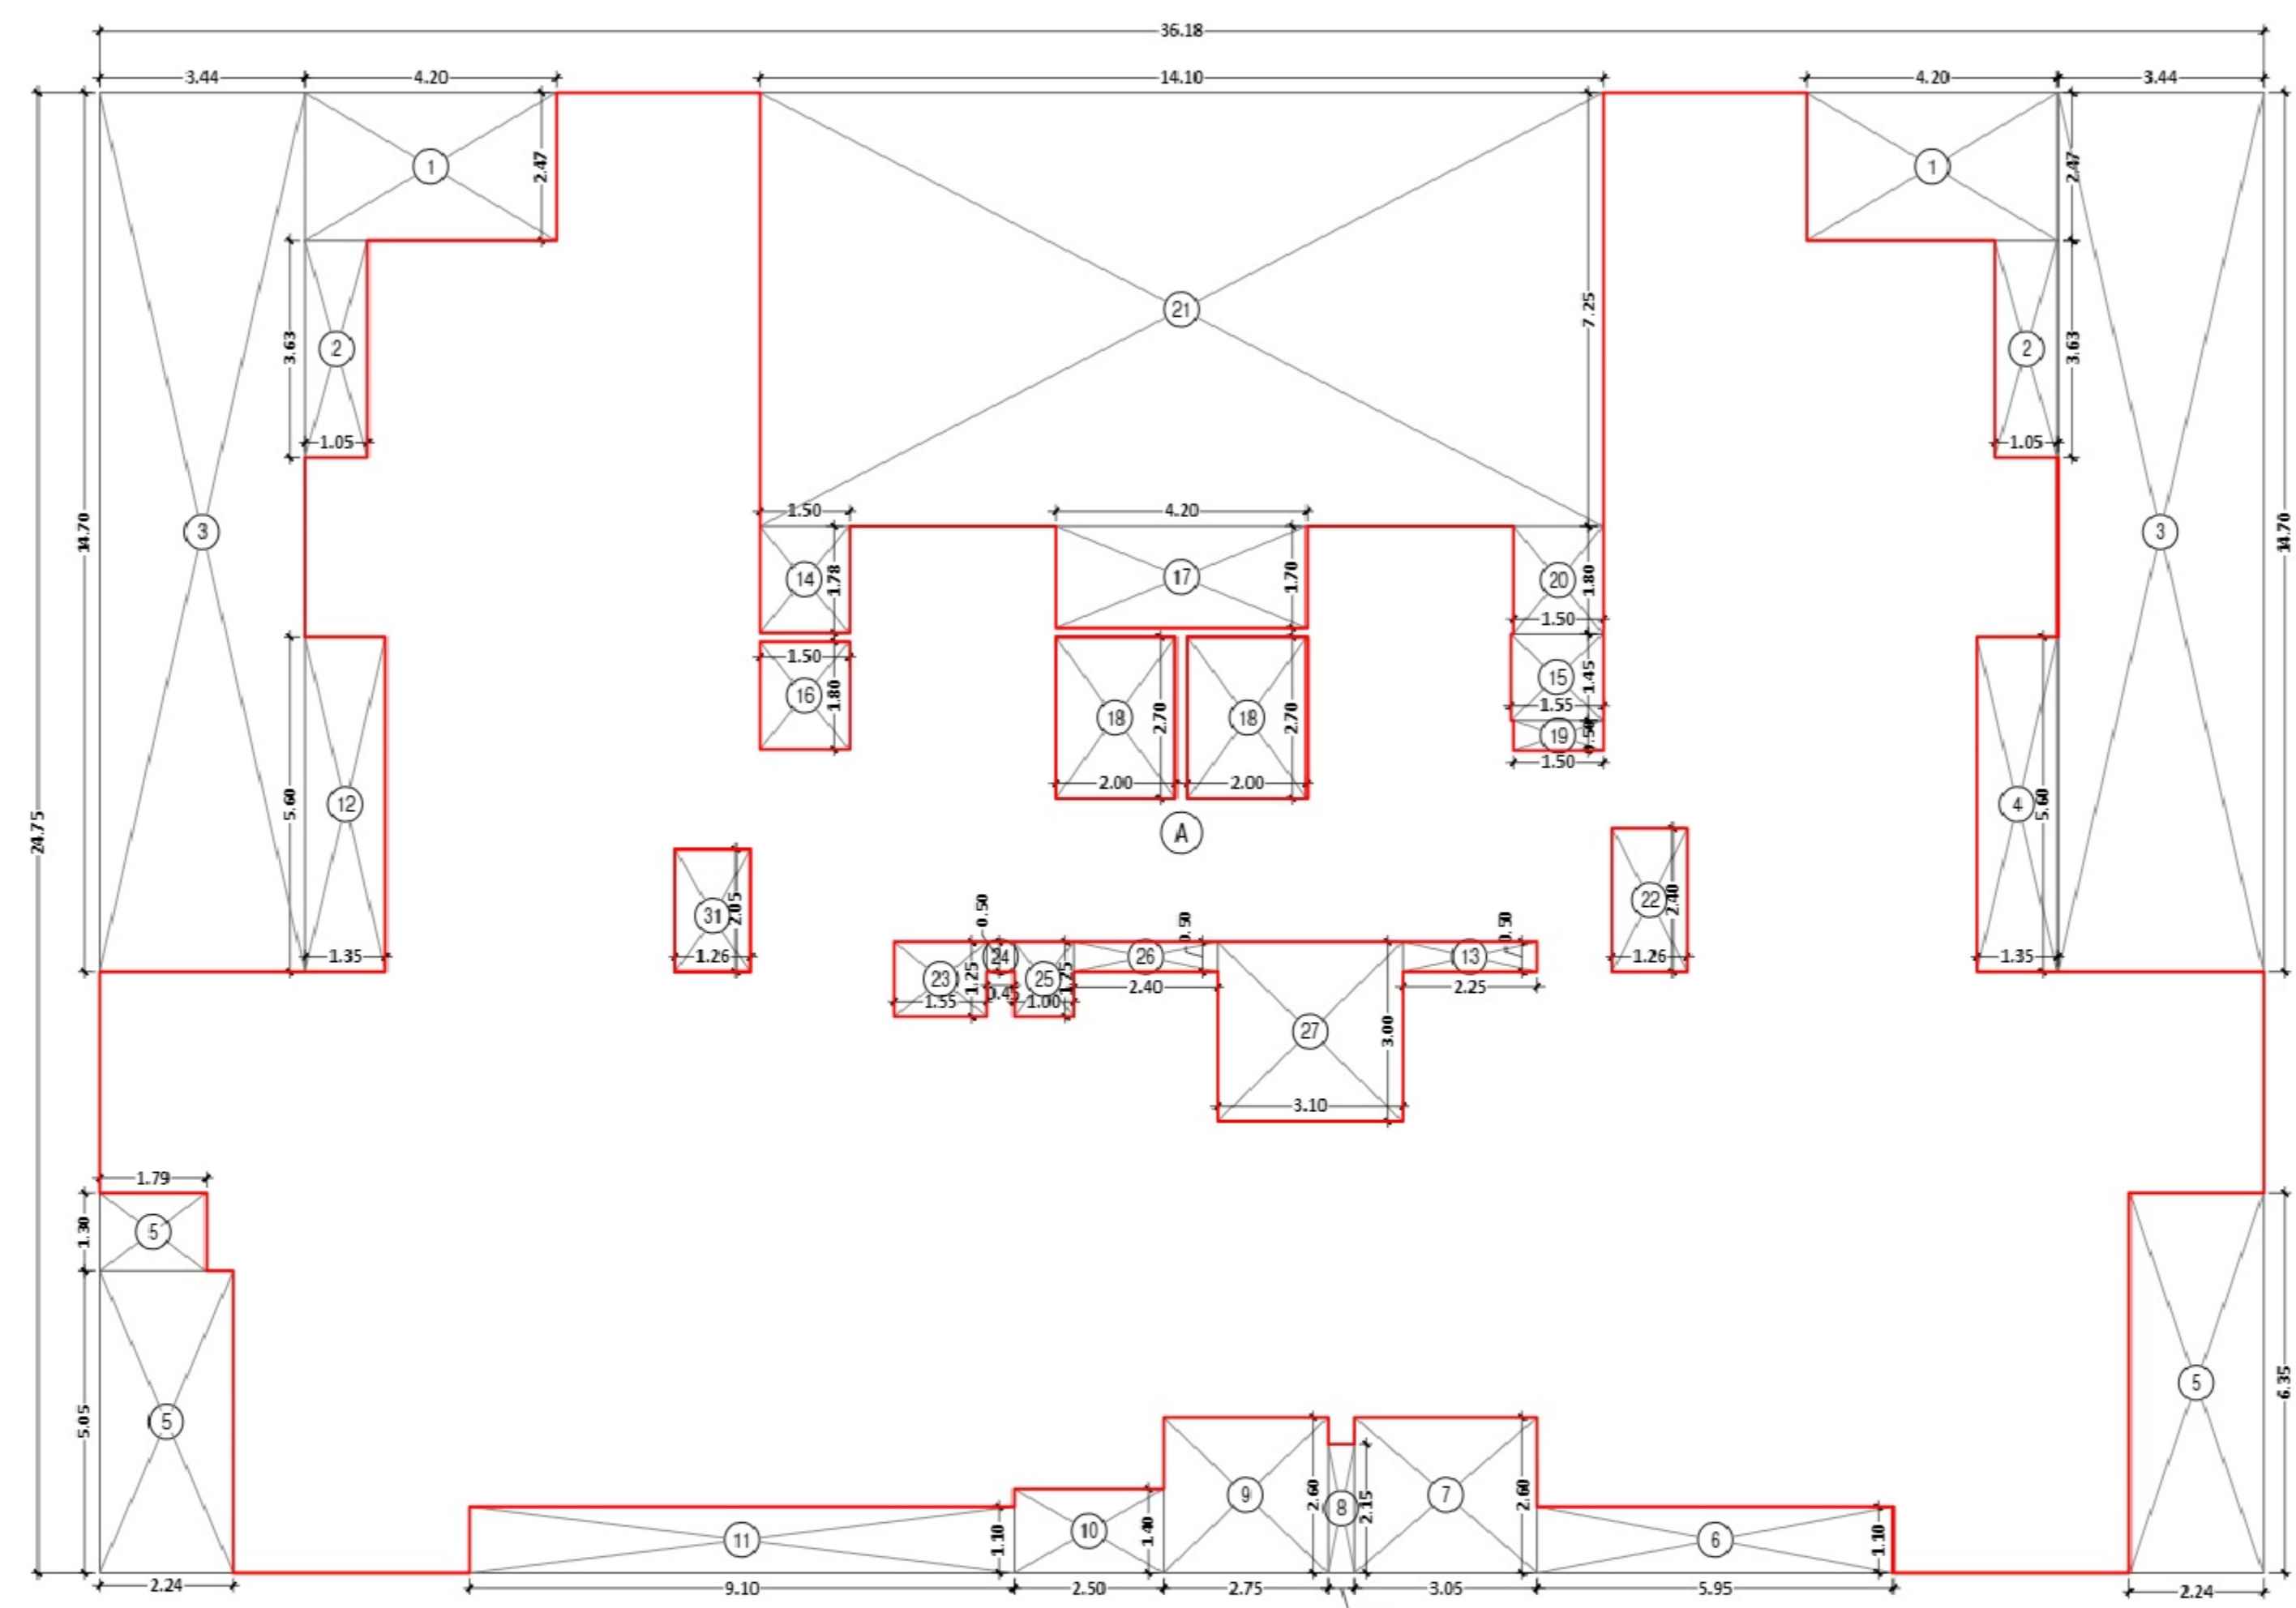


AREA DIAGRAM OF (16TH TO 19TH) FLOOR  
 SCALE - 1:100

BUILT UP AREA CALCULATION	
16th to 19th FLOOR	
A	36.18 X 24.75 X 1 NO = 896.46 SQ.MT
TOTAL ADDITION = 896.46 SQ.MT	
DEDUCTIONS	
1	4.20 X 2.47 X 1 NO = 10.37 SQ.MT
2	1.95 X 3.63 X 2 NOS = 14.11 SQ.MT
3	3.44 X 14.78 X 1 NO = 50.57 SQ.MT
4	1.35 X 5.60 X 1 NO = 7.56 SQ.MT
5	2.24 X 6.25 X 1 NOS = 14.02 SQ.MT
6	5.95 X 1.15 X 1 NO = 6.85 SQ.MT
7	3.05 X 2.60 X 1 NO = 7.93 SQ.MT
8	0.65 X 2.15 X 1 NO = 1.40 SQ.MT
9	2.75 X 2.60 X 1 NO = 7.15 SQ.MT
10	2.50 X 1.40 X 1 NO = 3.50 SQ.MT
11	9.10 X 1.10 X 1 NO = 10.01 SQ.MT
12	1.35 X 5.00 X 1 NO = 6.75 SQ.MT
13	2.25 X 0.50 X 1 NO = 1.13 SQ.MT
14	1.50 X 1.78 X 1 NO = 2.67 SQ.MT
15	1.50 X 1.46 X 1 NOS = 2.25 SQ.MT
16	1.50 X 1.90 X 1 NO = 2.70 SQ.MT
17	4.20 X 1.70 X 1 NO = 7.14 SQ.MT
18	2.00 X 2.70 X 2 NOS = 10.80 SQ.MT
19	1.50 X 0.90 X 1 NO = 1.35 SQ.MT
20	1.50 X 1.80 X 1 NO = 2.70 SQ.MT
21	14.10 X 7.25 X 1 NO = 102.23 SQ.MT
22	1.26 X 2.40 X 1 NOS = 3.02 SQ.MT
23	1.55 X 1.25 X 1 NO = 1.94 SQ.MT
24	0.45 X 0.50 X 1 NO = 0.23 SQ.MT
25	1.00 X 1.25 X 1 NO = 1.25 SQ.MT
26	2.40 X 0.50 X 1 NO = 1.20 SQ.MT
27	3.05 X 3.00 X 1 NO = 9.15 SQ.MT
28	2.24 X 0.55 X 1 NO = 1.23 SQ.MT
29	1.75 X 1.30 X 1 NO = 2.28 SQ.MT
31	1.25 X 2.05 X 1 NO = 2.56 SQ.MT
TOTAL DEDUCTION = 369.49 SQ.MT	
TOTAL BUILT UP AREA (X-Y) = 526.97 SQ.MT	

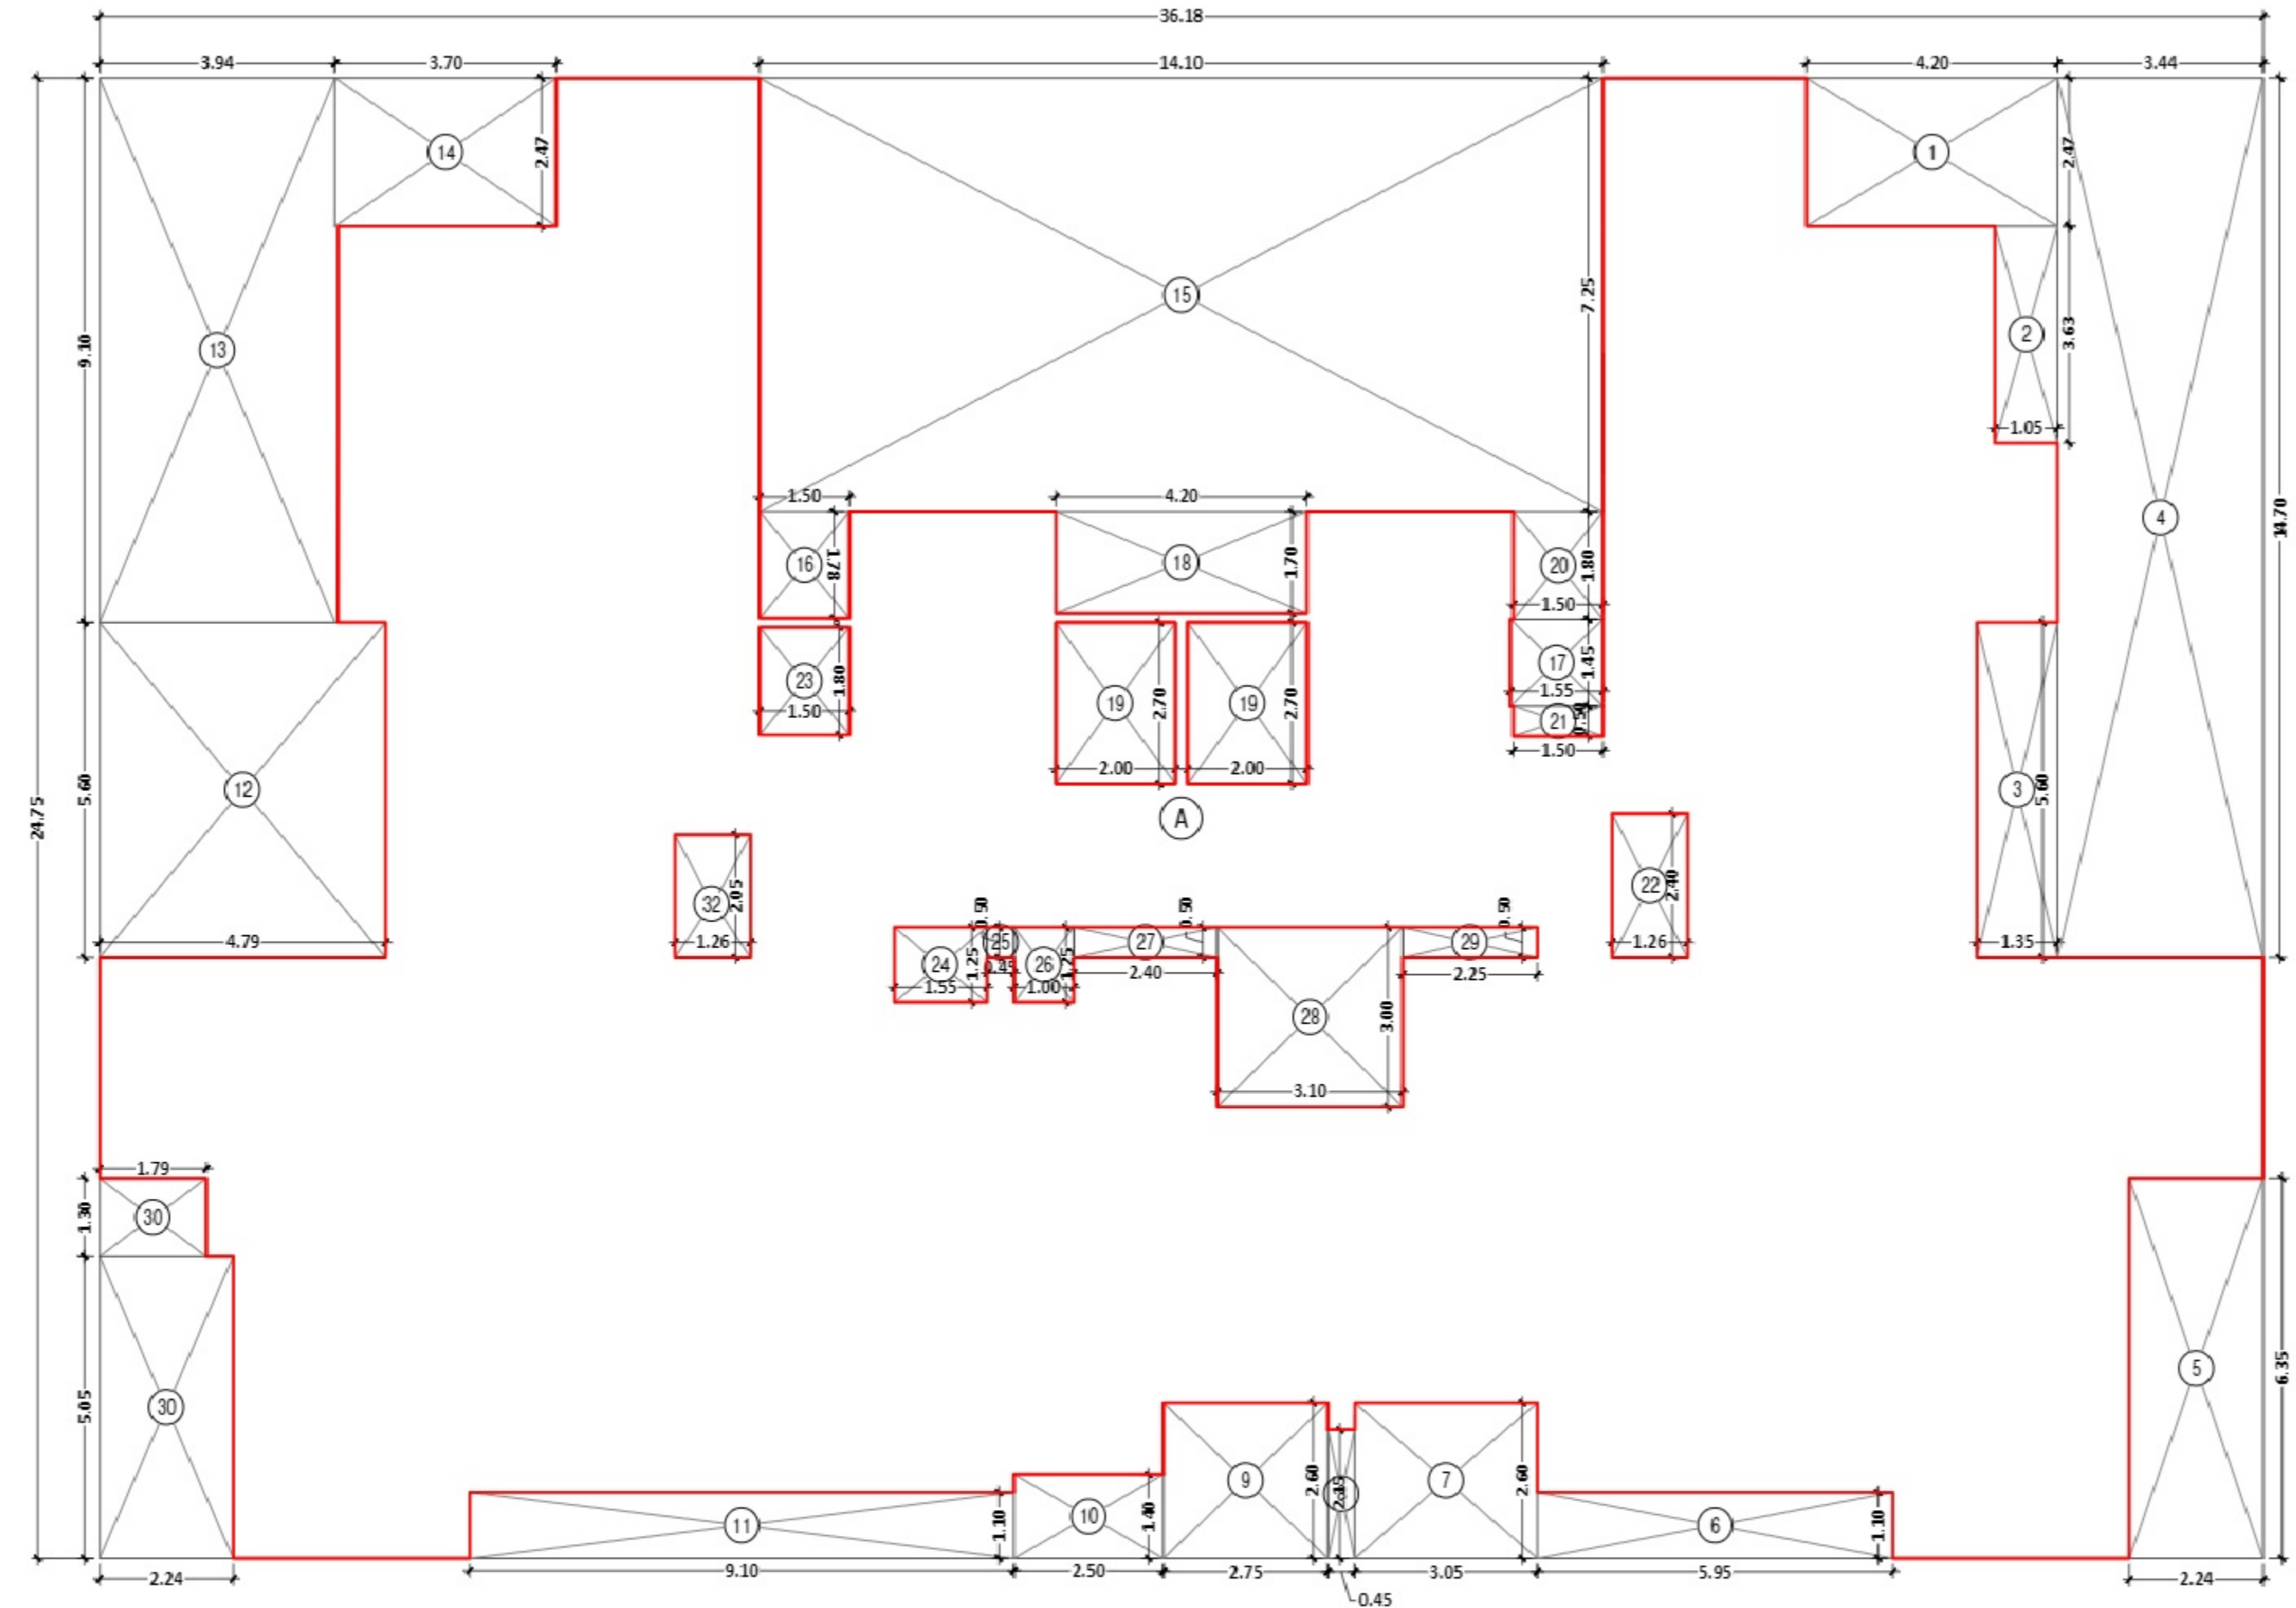


AREA DIAGRAM OF (20TH TO 23TH) FLOOR  
 SCALE - 1:100

BUILT UP AREA CALCULATION	
20TH TO 23TH FLOOR	
A	36.18 X 24.75 X 1 NO = 896.46 SQ.MT
TOTAL ADDITION = 896.46 SQ.MT	
DEDUCTIONS	
1	4.20 X 2.47 X 1 NO = 10.37 SQ.MT
2	1.95 X 3.63 X 2 NOS = 14.11 SQ.MT
3	3.44 X 14.78 X 1 NO = 50.57 SQ.MT
4	1.35 X 5.60 X 1 NO = 7.56 SQ.MT
5	2.24 X 6.25 X 1 NOS = 14.02 SQ.MT
6	5.95 X 1.15 X 1 NO = 6.85 SQ.MT
7	3.05 X 2.60 X 1 NO = 7.93 SQ.MT
8	0.65 X 2.15 X 1 NO = 1.40 SQ.MT
9	2.75 X 2.60 X 1 NO = 7.15 SQ.MT
10	2.50 X 1.40 X 1 NO = 3.50 SQ.MT
11	9.10 X 1.10 X 1 NO = 10.01 SQ.MT
12	1.35 X 5.00 X 1 NO = 6.75 SQ.MT
13	2.25 X 0.50 X 1 NO = 1.13 SQ.MT
14	1.50 X 1.78 X 1 NO = 2.67 SQ.MT
15	1.50 X 1.46 X 1 NOS = 2.25 SQ.MT
16	1.50 X 1.90 X 1 NO = 2.70 SQ.MT
17	4.20 X 1.70 X 1 NO = 7.14 SQ.MT
18	2.00 X 2.70 X 2 NOS = 10.80 SQ.MT
19	1.50 X 0.90 X 1 NO = 1.35 SQ.MT
20	1.50 X 1.80 X 1 NO = 2.70 SQ.MT
21	14.10 X 7.25 X 1 NO = 102.23 SQ.MT
22	1.26 X 2.40 X 1 NOS = 3.02 SQ.MT
23	1.55 X 1.25 X 1 NO = 1.94 SQ.MT
24	0.45 X 0.50 X 1 NO = 0.23 SQ.MT
25	1.00 X 1.25 X 1 NO = 1.25 SQ.MT
26	2.40 X 0.50 X 1 NO = 1.20 SQ.MT
27	3.05 X 3.00 X 1 NO = 9.15 SQ.MT
28	2.24 X 0.55 X 1 NO = 1.23 SQ.MT
29	1.75 X 1.30 X 1 NO = 2.28 SQ.MT
30	2.24 X 0.55 X 1 NO = 1.23 SQ.MT
31	1.25 X 2.05 X 1 NO = 2.56 SQ.MT
TOTAL DEDUCTION = 369.49 SQ.MT	
TOTAL BUILT UP AREA (X-Y) = 526.97 SQ.MT	

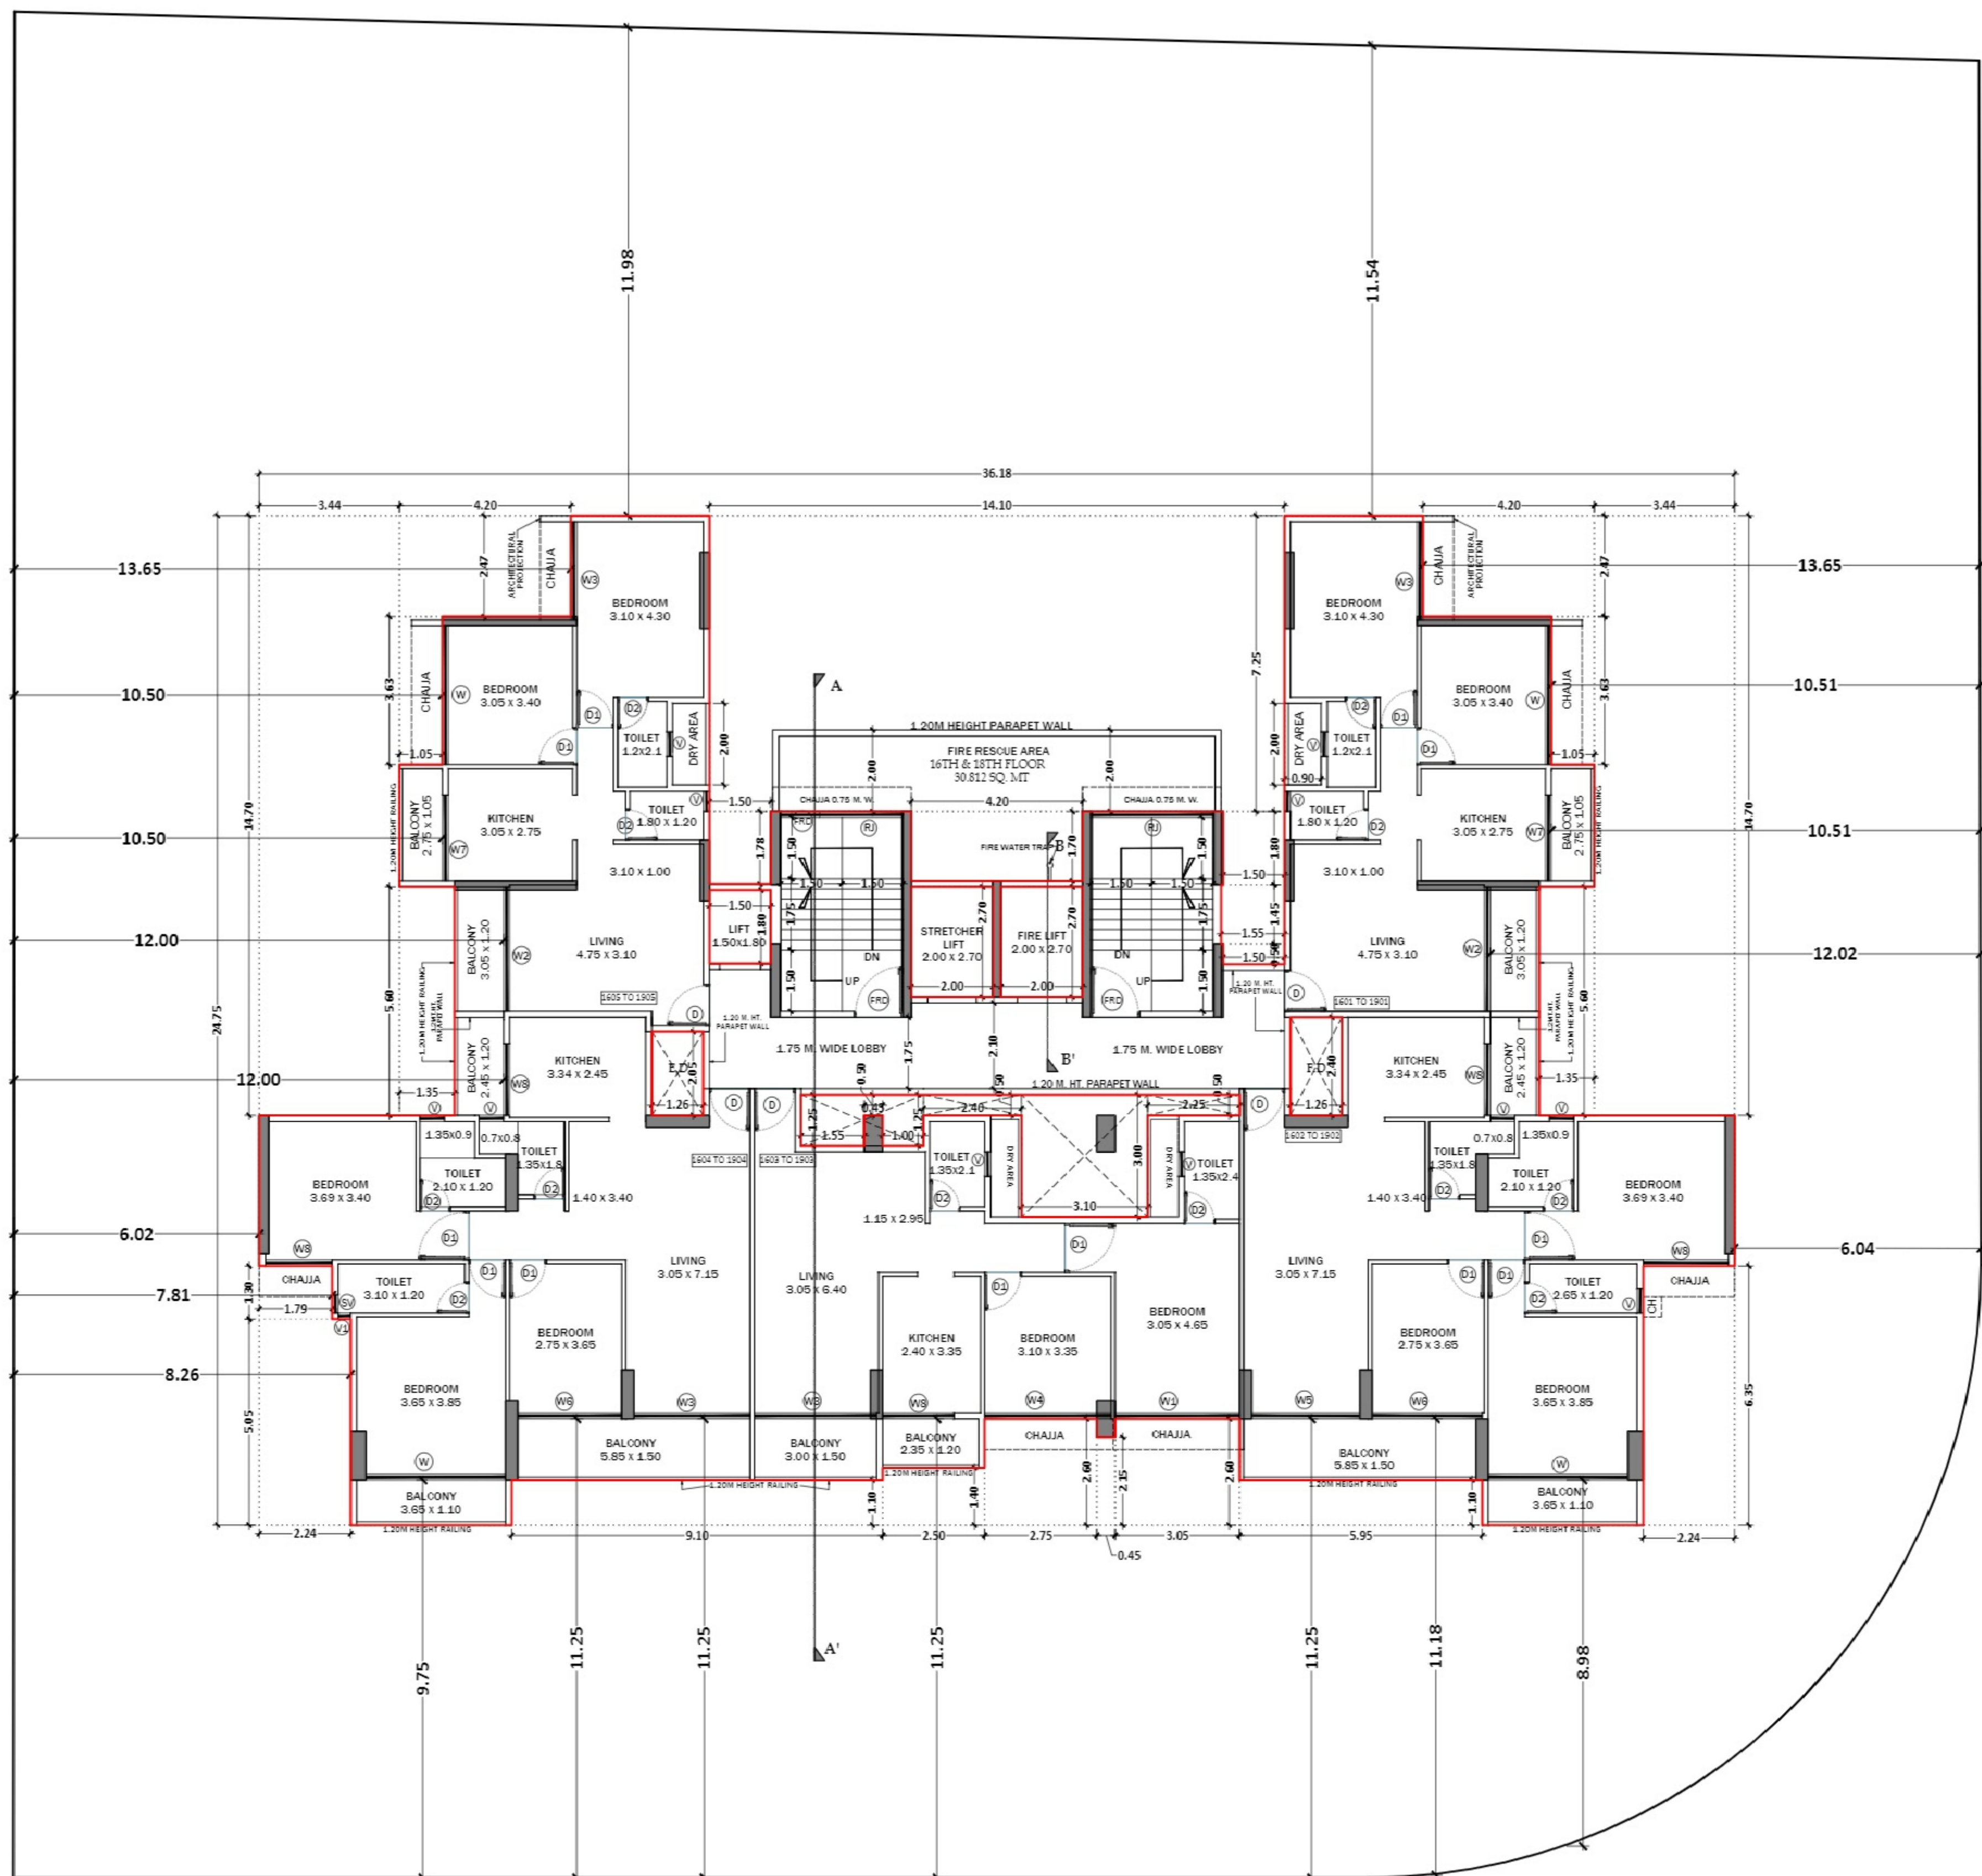

16TH TO 19TH FLOOR PLAN  
 SCALE - 1:100

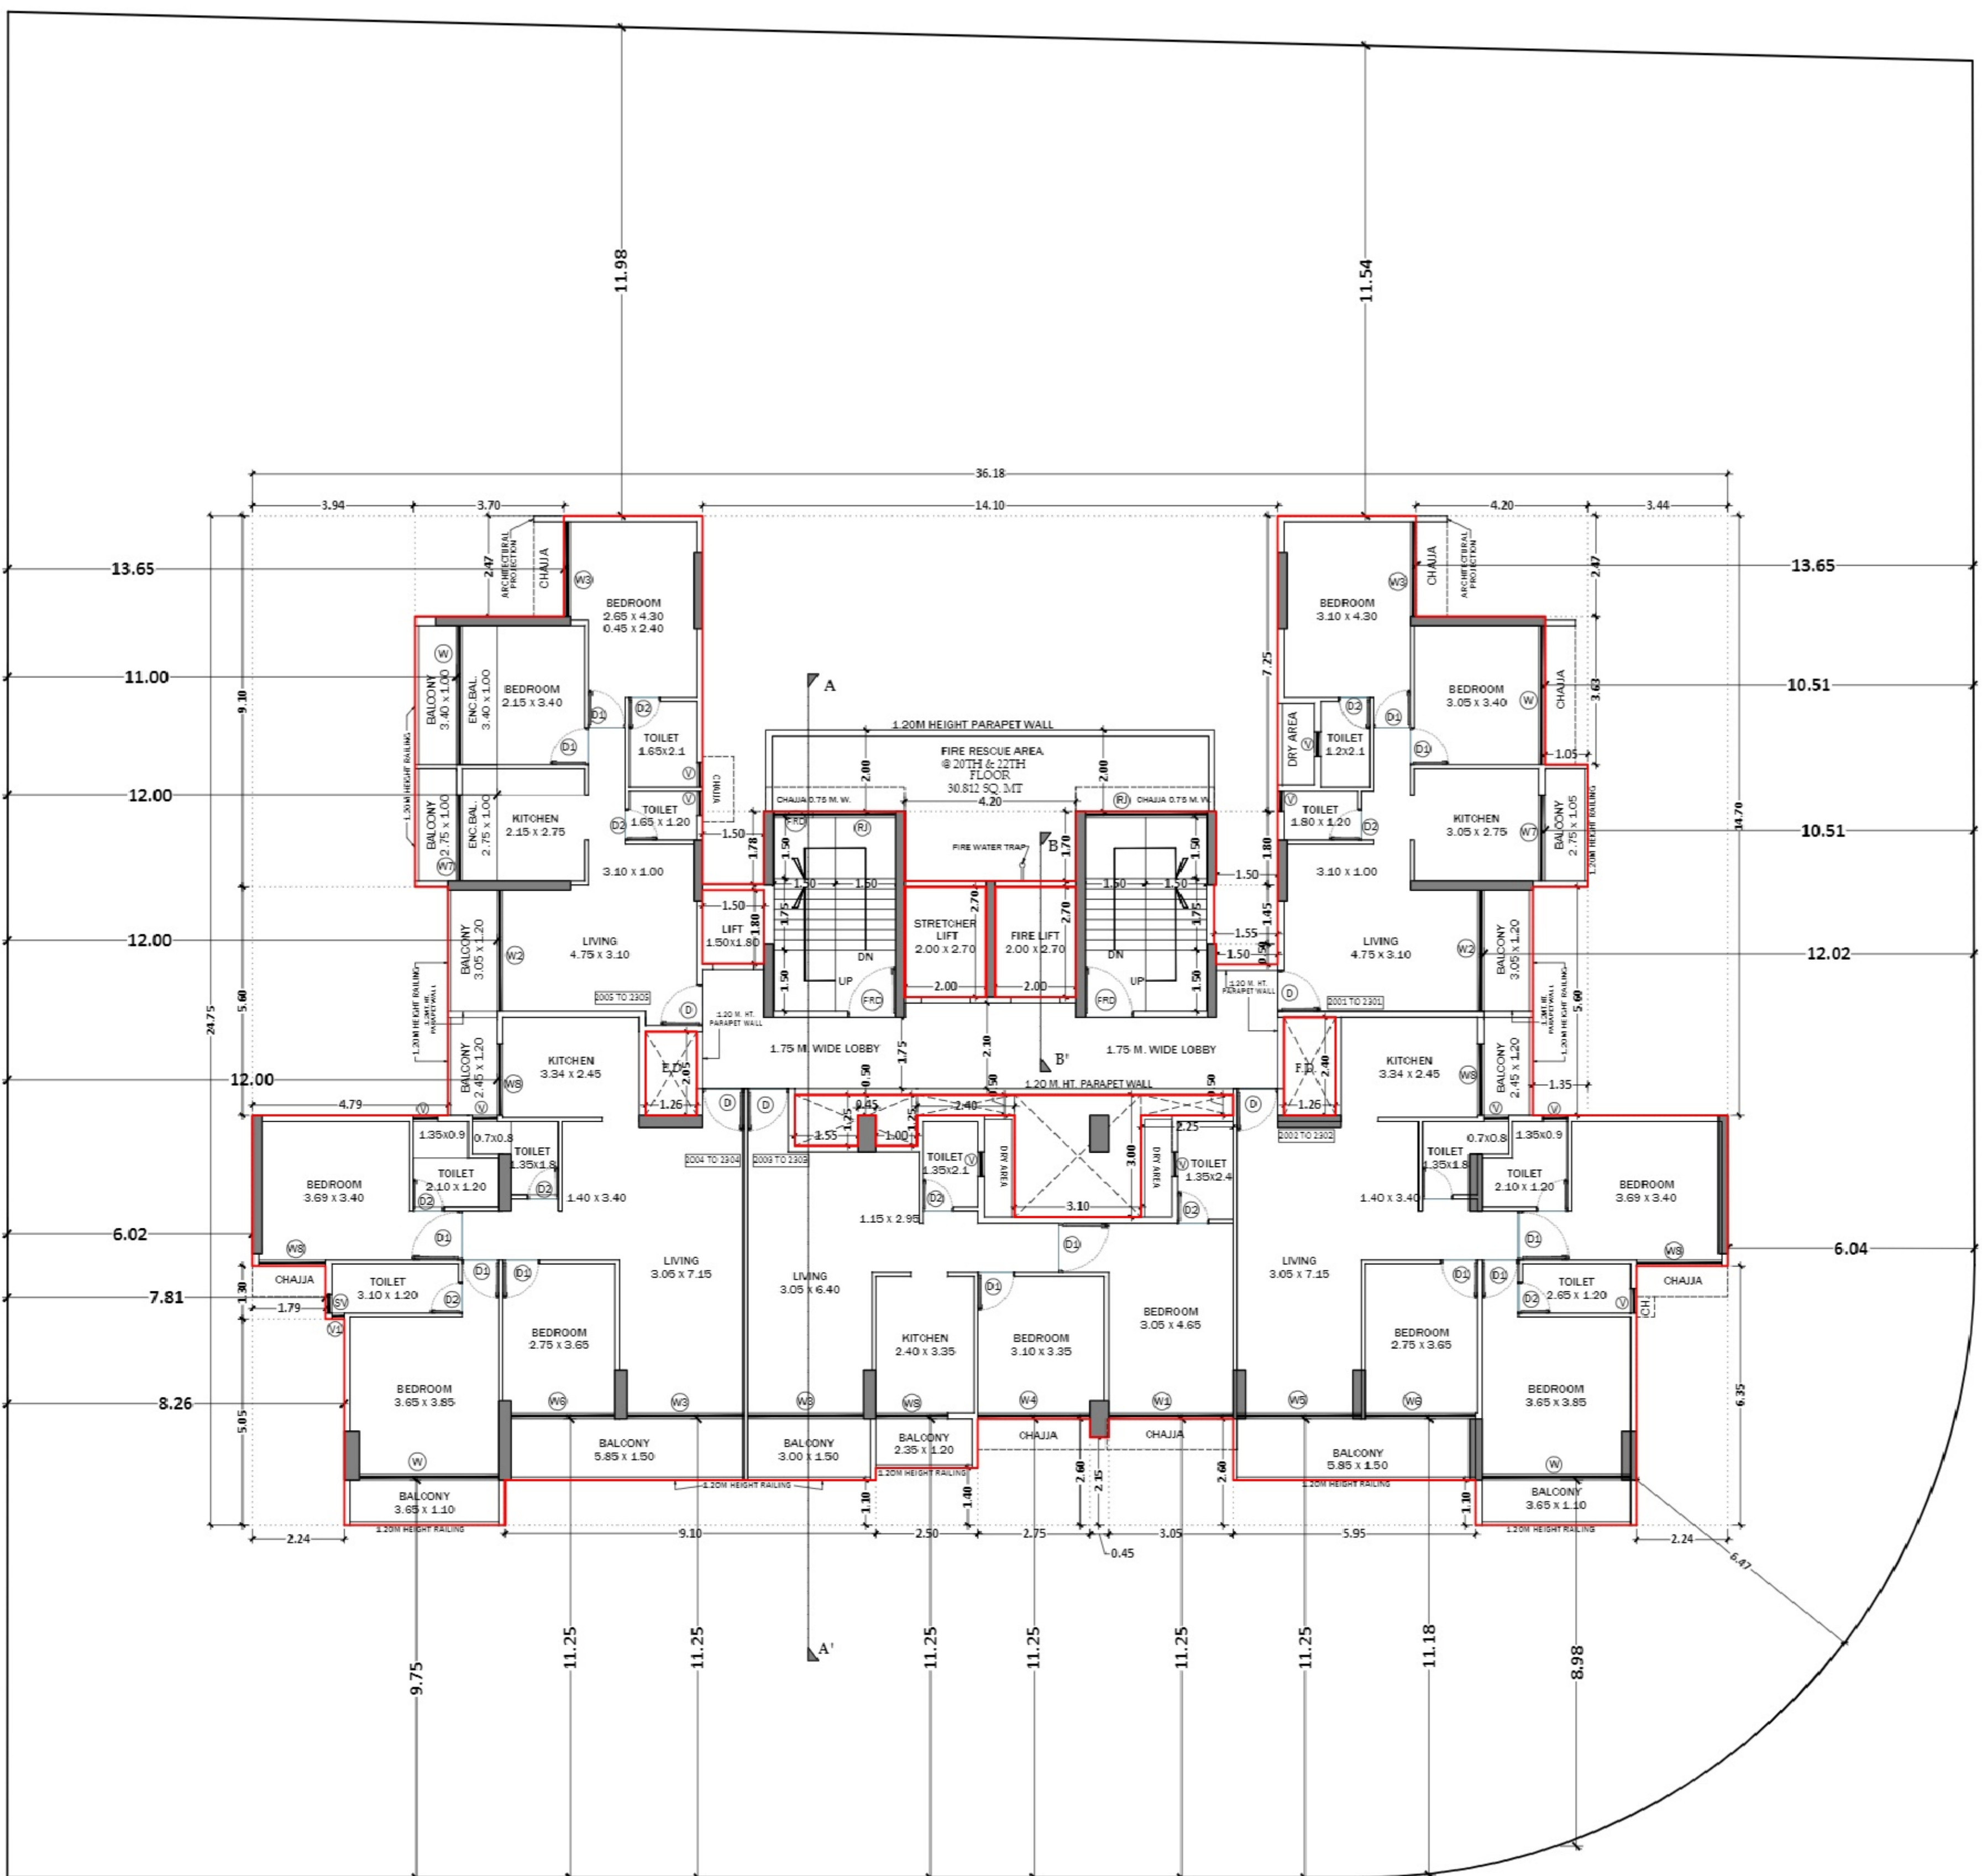

20TH TO 23RD FLOOR PLAN  
 SCALE - 1:100

NAME, ADDRESS & SIGN OF OWNER  
 M/s. NMS ENTERPRISES  
 Mr. Niran Pragi Patel & Others Eight

NAME, ADDRESS & SIGN OF ARCHITECT

Ar Amitkumar B. Patel  
 (Reg. No. CA/2014/63182)  
**DESTINATION**  
 ARCHITECTURE INTERIOR DESIGNS  
 OFFICE NO-12, GROUND FLOOR, GREAT EASTERN SUMMIT WING-B,  
 PLOT NO-66, SECTOR-15, C.B.D. BELAPUR, NAVI MUMBAI, 400614  
 C-011 - 022-40124328 A - 022-41274523  
 www.destinationarchitects.com / destination.india@gmail.com

JOB NO	DRG. NO.	SCALE	DRAWN BY	DATE
574	R1	AS SHOWN	GAURESH	18/05/2023