

STAMPS OF APPROVAL OF PLANS

**SPECIAL PLANNING AUTHORITY,**  
**MAHARASHTRA STATE ROAD DEVELOPMENT**  
**CORPORATION LTD.**  
 DEVELOPMENT PERMISSION APPROVED under  
 Section 45 of Maharashtra Regional & Town Planning  
 Act, 1966 subject to conditions stipulated in this office's  
 Letter No. MSRDC/SP/TP-3/RZ-3(C)/2024  
 18.01 Dated 10/10/2024  
 Dy. Director MSRDC


O.C. Signed by  
 Joint Managing Director (II)

**BUILT UP AREA STATEMENT GROUND FLOOR (TOWER-4)**


BLOCK-A	195.069
BLOCK-B	64.367
BLOCK-C	7.005
<b>TOTAL BUA AREA (BLOCK A + B + C)</b>	<b>266.441</b>

**BUILT UP AREA STATEMENT GROUND FLOOR PLAN (TOWER-4) (BLOCK-A)**

ADDITION (A)									
A	17.320	X	21.710	X	1	=	376.017	SQ.MT	
TOTAL							376.017	SQ.MT	
DEDUCTION (B)									
1	6.220	X	2.960	X	1	=	18.411	SQ.MT	
2	2.685	X	2.500	X	1	=	6.713	SQ.MT	
3	2.685	X	2.500	X	1	=	6.713	SQ.MT	
4	0.250	X	2.250	X	1	=	0.563	SQ.MT	
5	2.785	X	3.600	X	1	=	10.026	SQ.MT	
6	2.685	X	3.600	X	1	=	9.666	SQ.MT	
7	0.450	X	7.490	X	1	=	3.371	SQ.MT	
8	5.920	X	7.640	X	1	=	45.229	SQ.MT	
9	2.250	X	7.890	X	1	=	17.753	SQ.MT	
10	10.270	X	1.660	X	1	=	17.048	SQ.MT	
11	2.850	X	0.795	X	1	=	2.266	SQ.MT	
12	0.400	X	0.245	X	1	=	0.098	SQ.MT	
13	1.270	X	1.320	X	1	=	1.676	SQ.MT	
13A	0.100	X	4.705	X	1	=	0.471	SQ.MT	
14	5.550	X	0.900	X	1	=	4.995	SQ.MT	
15	1.100	X	0.600	X	1	=	0.660	SQ.MT	
16	2.125	X	2.130	X	1	=	4.526	SQ.MT	
17	3.575	X	2.230	X	1	=	7.972	SQ.MT	
18	2.075	X	3.550	X	1	=	7.369	SQ.MT	
19	0.400	X	3.650	X	1	=	1.460	SQ.MT	
20	0.250	X	2.400	X	1	=	0.600	SQ.MT	
21	1.025	X	1.560	X	1	=	1.599	SQ.MT	
22	1.100	X	1.410	X	1	=	1.551	SQ.MT	
23	2.975	X	1.410	X	1	=	4.195	SQ.MT	
24	2.300	X	2.200	X	1	=	5.060	SQ.MT	
TOTAL							180.82	SQ.MT	
GROSS AREA (C) = A-B							376.017 - 180.816	195.069	SQ.MT

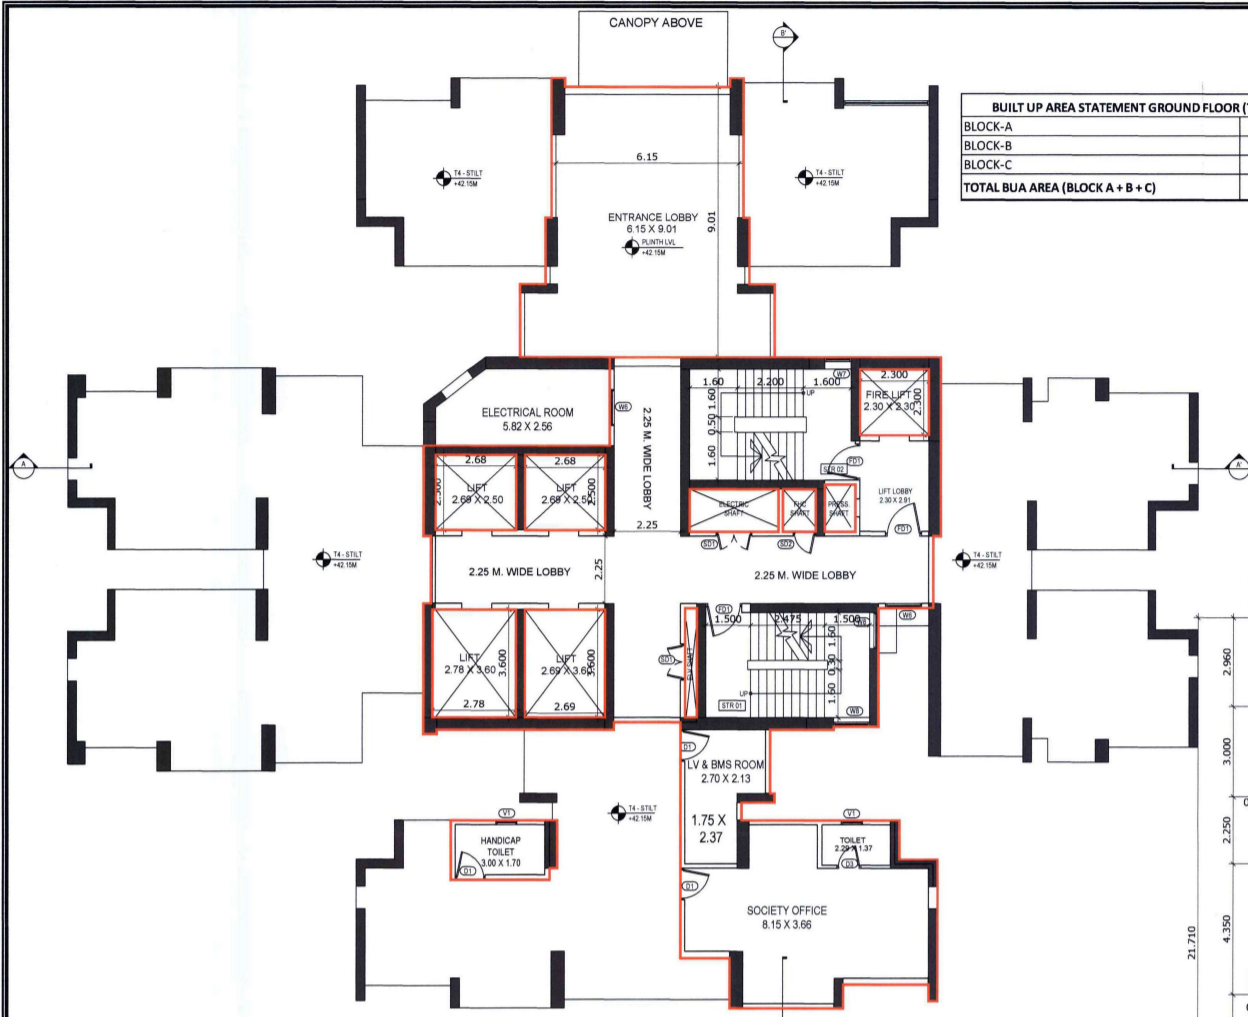

**GROUND FLOOR PLAN (TOWER-4)**  
SCALE 1:100

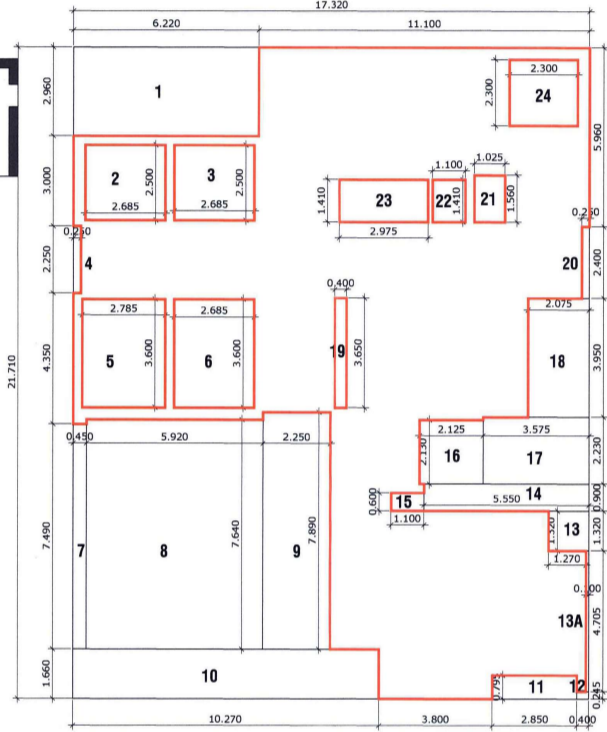


**GROUND FLOOR PLAN AREA DIAGRAM (TOWER-4) (BLOCK-A)**  
SCALE 1:100



**HANDICAP TOILET AREA DIAGRAM (TOWER-4) (BLOCK-C)**  
SCALE 1:100

**BUILT UP AREA STATEMENT HANDICAP TOILET GROUND FLOOR PLAN (TOWER-4) (BLOCK-C)**


ADDITION (A)									
A	3.550	X	2.000	X	1	=	7.100	SQ.MT	
TOTAL							7.100	SQ.MT	
DEDUCTION (B)									
1	0.250	X	0.380	X	1	=	0.095	SQ.MT	
TOTAL							0.10	SQ.MT	
GROSS AREA (C) = A-B							7.100 - 0.095	7.005	SQ.MT

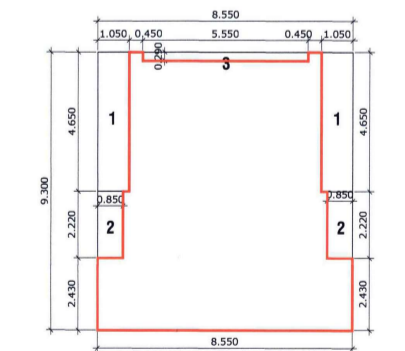

**ENTRANCE LOBBY AREA DIAGRAM GROUND FLOOR PLAN (TOWER-4) (BLOCK-B)**  
SCALE 1:100

**BUILT UP AREA STATEMENT ENTRANCE LOBBY GROUND FLOOR PLAN (TOWER-4) (BLOCK-B)**

ADDITION (A)									
A	8.550	X	9.300	X	1	=	79.515	SQ.MT	
TOTAL							79.515	SQ.MT	
DEDUCTION (B)									
1	1.050	X	4.650	X	2	=	9.765	SQ.MT	
2	0.850	X	2.220	X	2	=	3.774	SQ.MT	
3	5.550	X	0.290	X	1	=	1.610	SQ.MT	
TOTAL							15.15	SQ.MT	
GROSS AREA (C) = A-B							79.515 - 15.149	64.367	SQ.MT

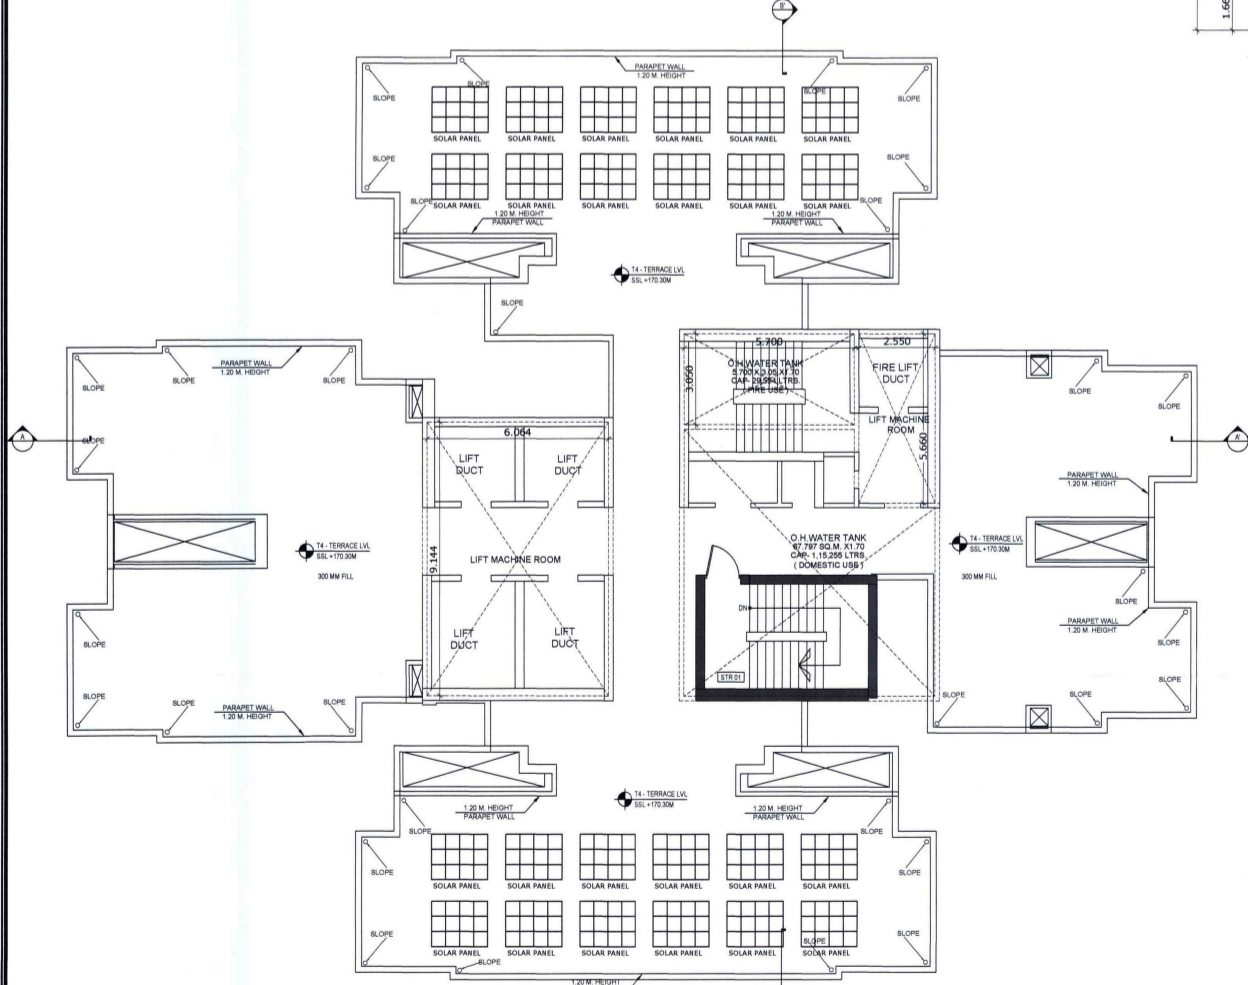

**TERRACE FLOOR PLAN (TOWER-4)**  
SCALE 1:100

PROJECT ADDRESS  
 PROPOSED RESIDENTIAL BUILDING ON PLOT RZ-3 OF ITP3 LAYOUT ON SURVEY NO 38/0, 74/0, 36/1, 73/0, 30/1, 75/0, 42/4, 42/1, 42/3, 32/2, 39/0, 43/0, 44/4, 70/1, 70/2, 72/0, 76/1, 76/2, 68/0, 81/2A, 81/2B, 40/0, 47/2, 50/12, 50/13, 69/0, 41/1, 41/2, 44/3, 47/1, 71/0, 36/2, 37/1, 37/2, 78/0, 27/1, 29/2, 29/3, 29/5, 30/2, 31/0, 33/1 (partly), 33/2, 34/1A (partly), 42/2, 44/1, 44/2, 45/0, 46/0, 50/4, 50/5, 50/6B (partly), 64/0, 81/3, 82/2A (partly), 82/4 and 82/5 of VILLAGE-KHANAWALE, TALUKA-PANVEL, DIST.-RAIGAD AND SURVEY NO. 6/1, 6/5, 7/1, 6/6, 7/2, 7/3A, 7/4, 5/2A, 5/2B, 9/2, 4/1, 4/2, 4/3, 4/4, 4/5, 4/6, 7/3B, 7/3C, 7/3D, 7/3MN, 7/3MO, 7/3MP, 7/3NO, 7/3NP, 7/3NQ, 7/3ZG, 7/3ZH, 7/3ZI, 7/3ZZ

RESIDENTIAL BUILDING-PHASE 03  
 CONTENT OF SHEET  
 TOWER- 4  
 GROUND FLOOR PLAN & AREA CALCULATION  
 TERRACE FLOOR PLAN

OWNERS / P.A.H.  
**AMIT SHARMA**  
 SHRI AMIT SHARMA  
 POA HOLDER  
 OF CAROA PROPERTIES LLP

**PIYUSH H TAK**  
 URBAN ANALYSIS & SOLUTIONS CONSULTANCY SERVICES  
 Ar. PIYUSH TAK  
 DATE: 07/10/2024  
 Drawing No.: 1:100  
 Scale: NORTH  
 Drawn by: SHREYASH  
 Registration No. of Architect: CA/28372/2001