




7TH FLOOR PLAN

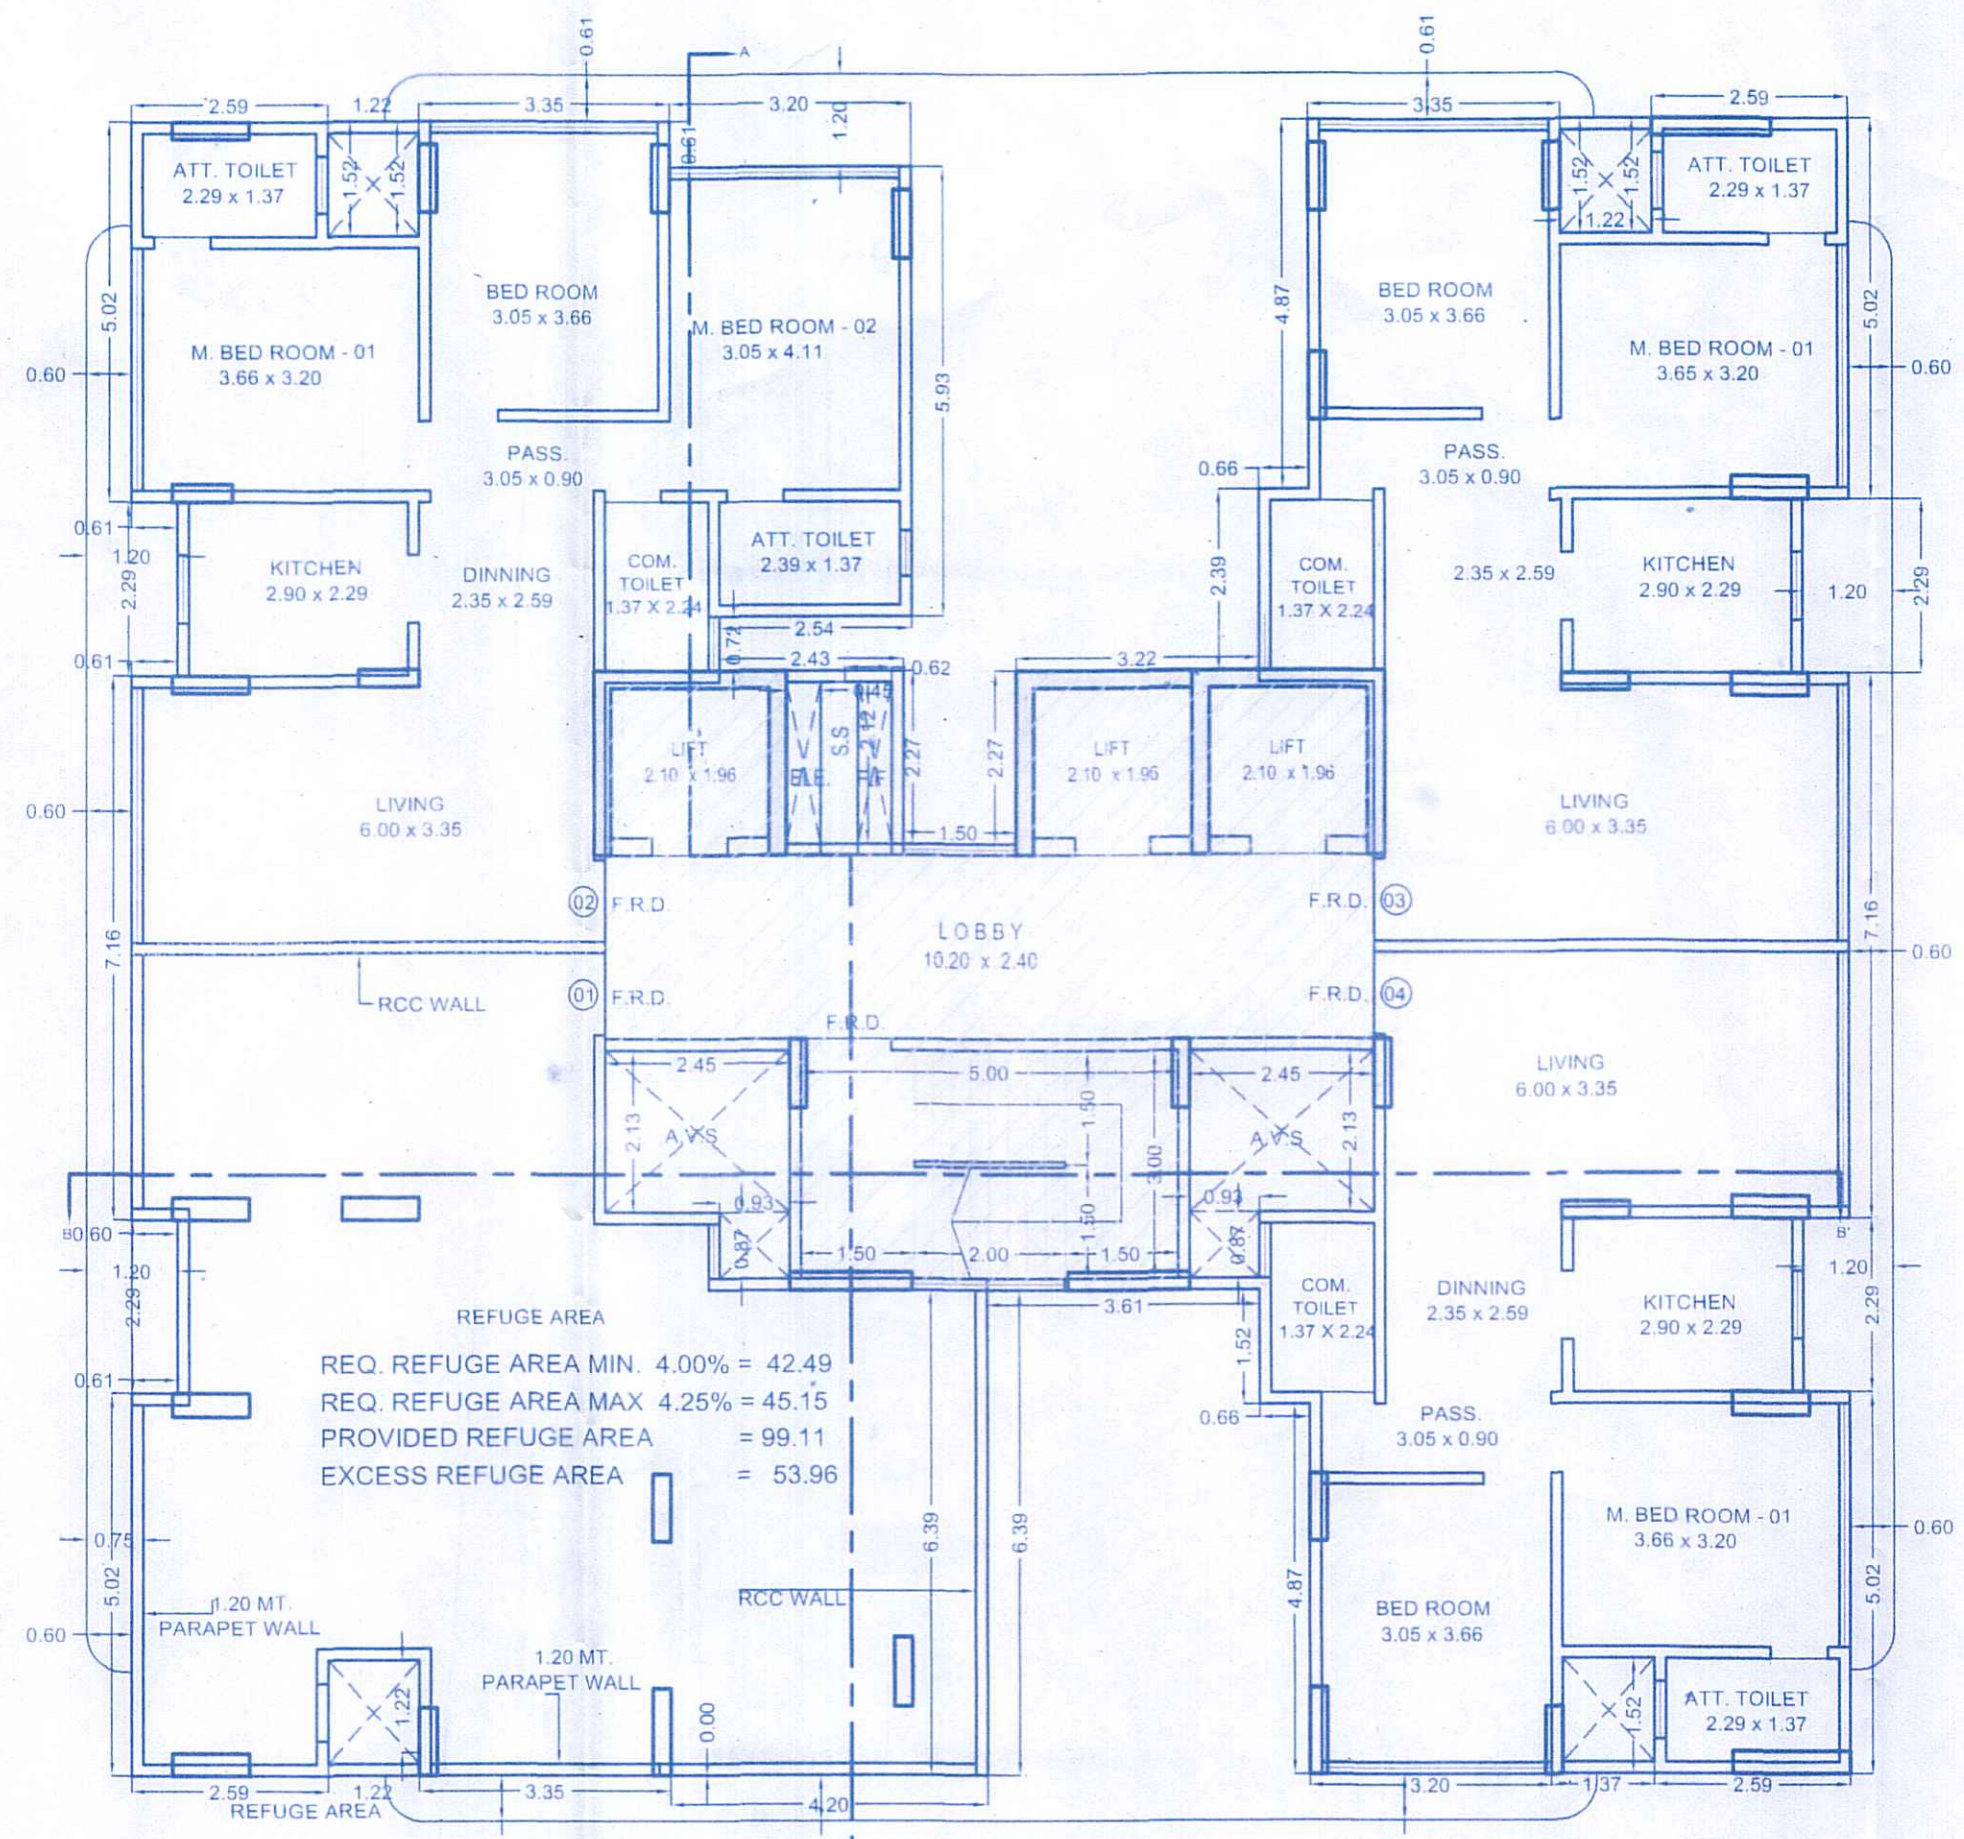


14TH FLOOR PLAN

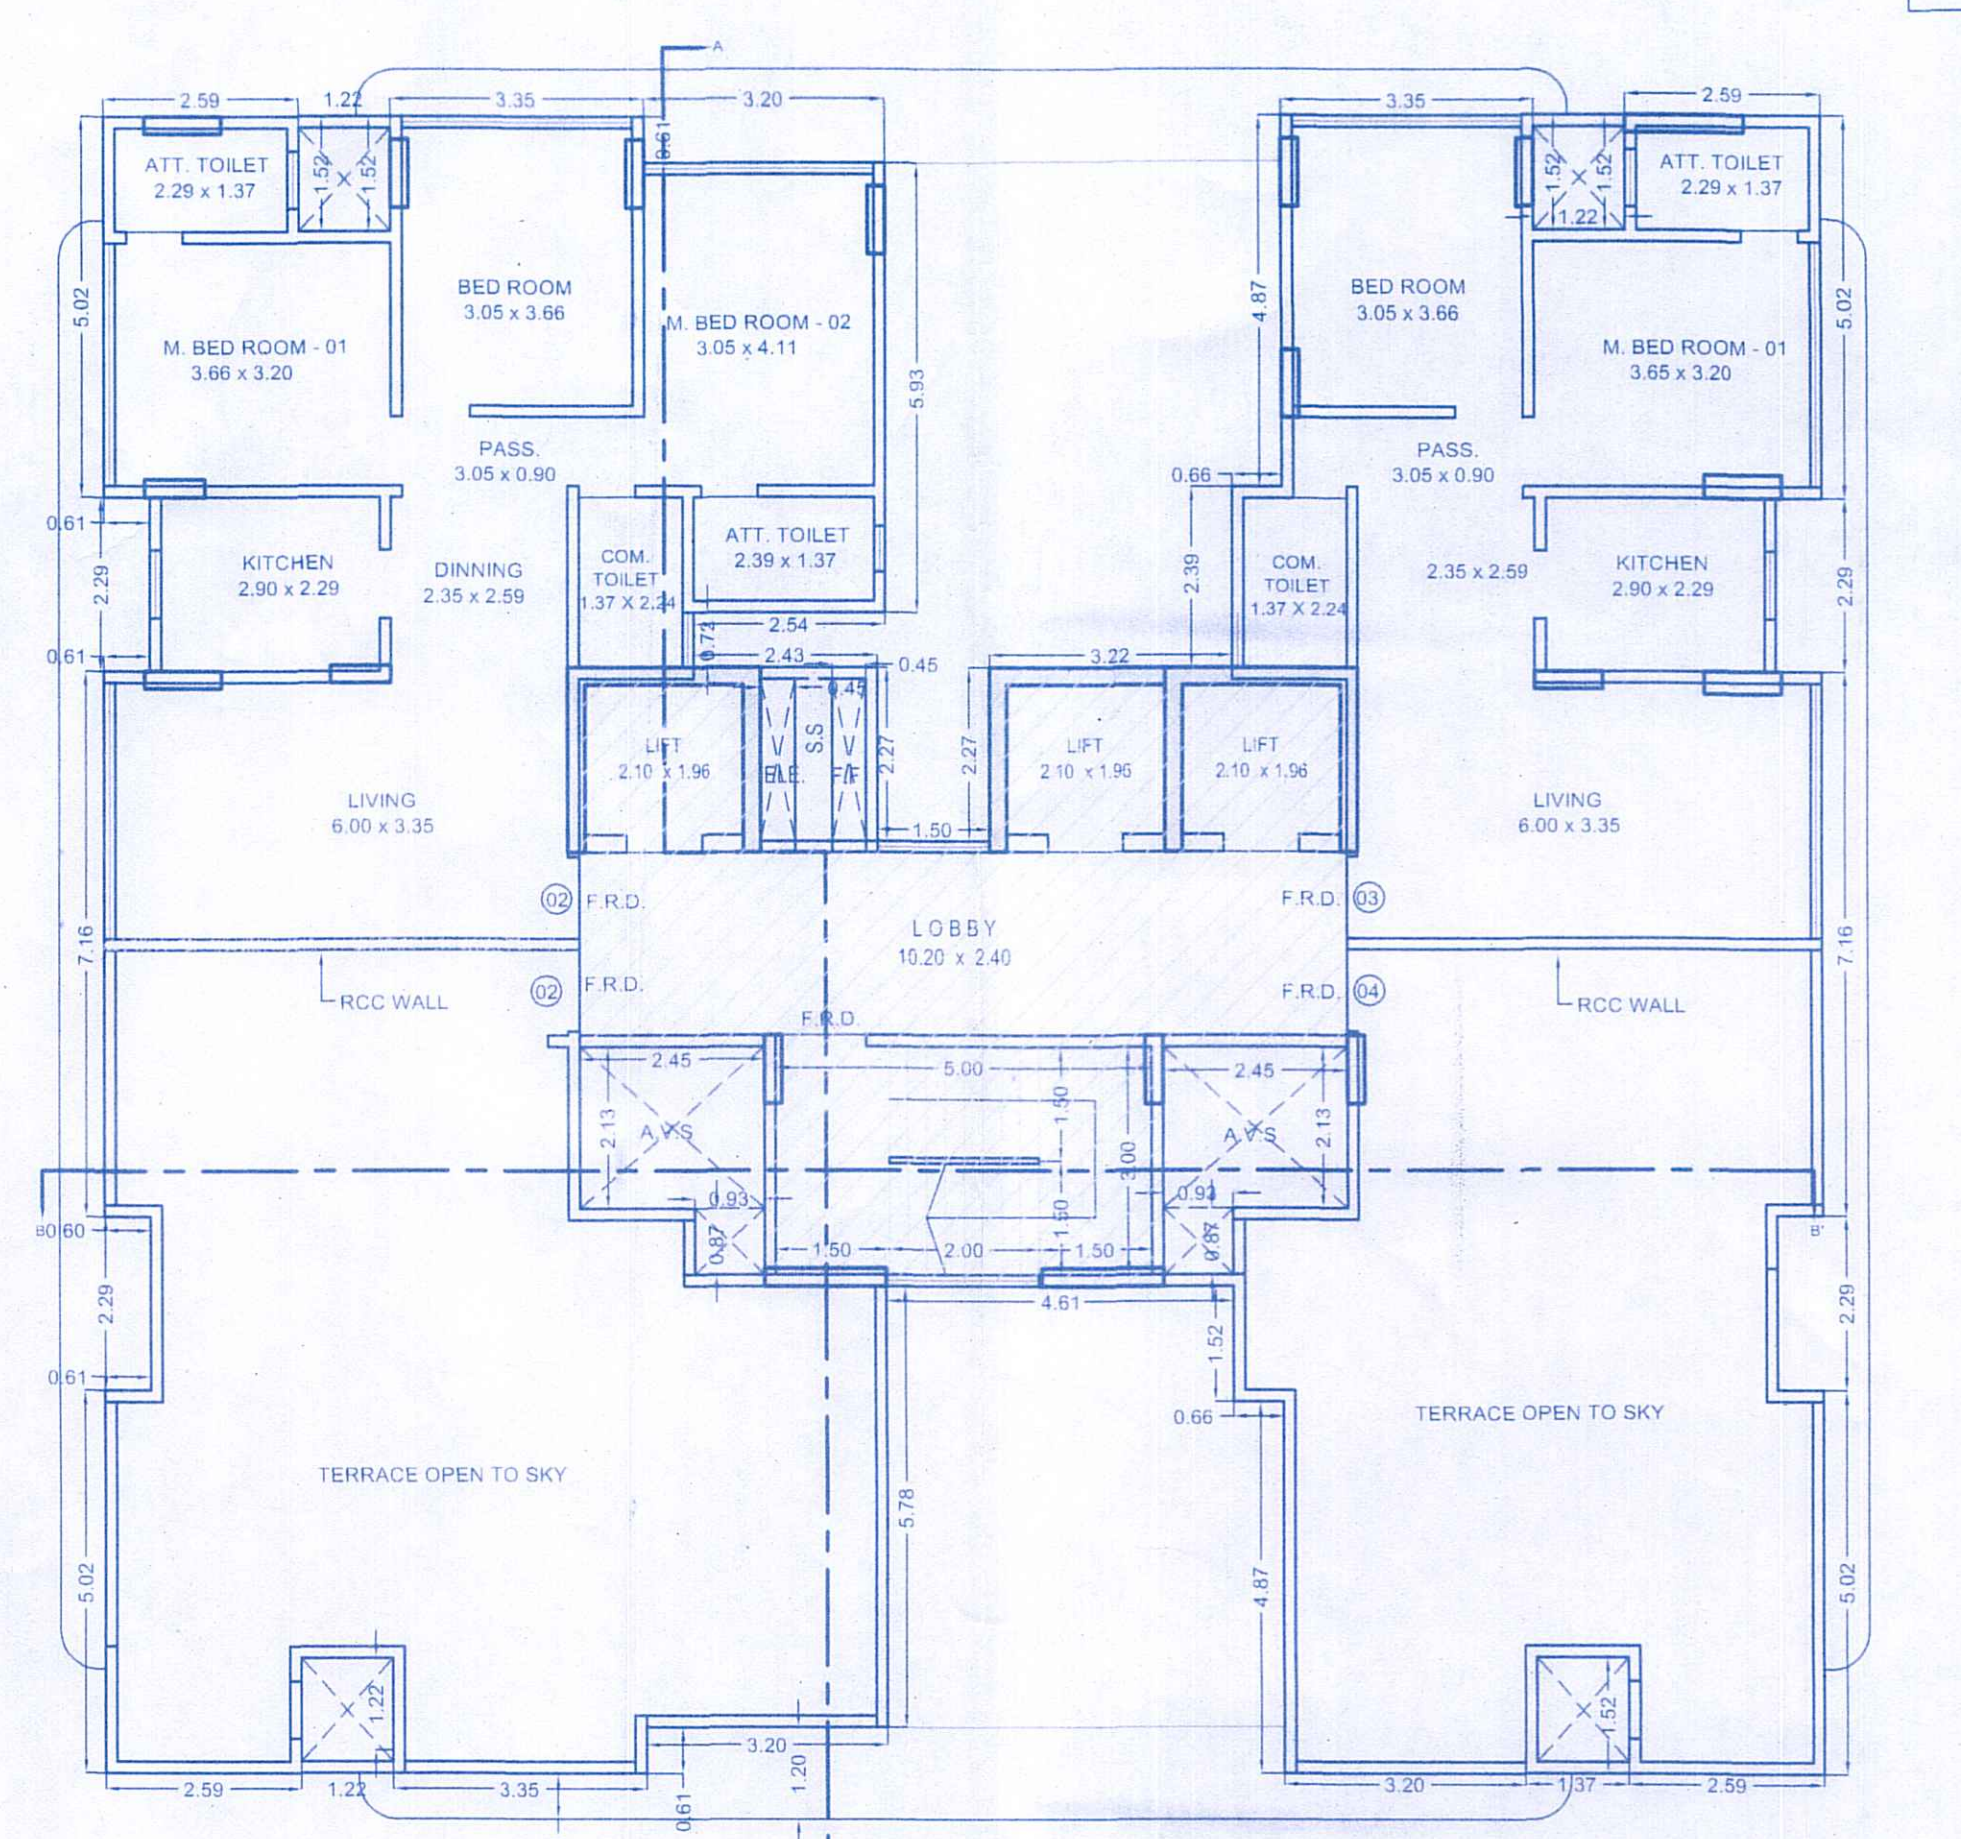

17TH FLOOR PLAN

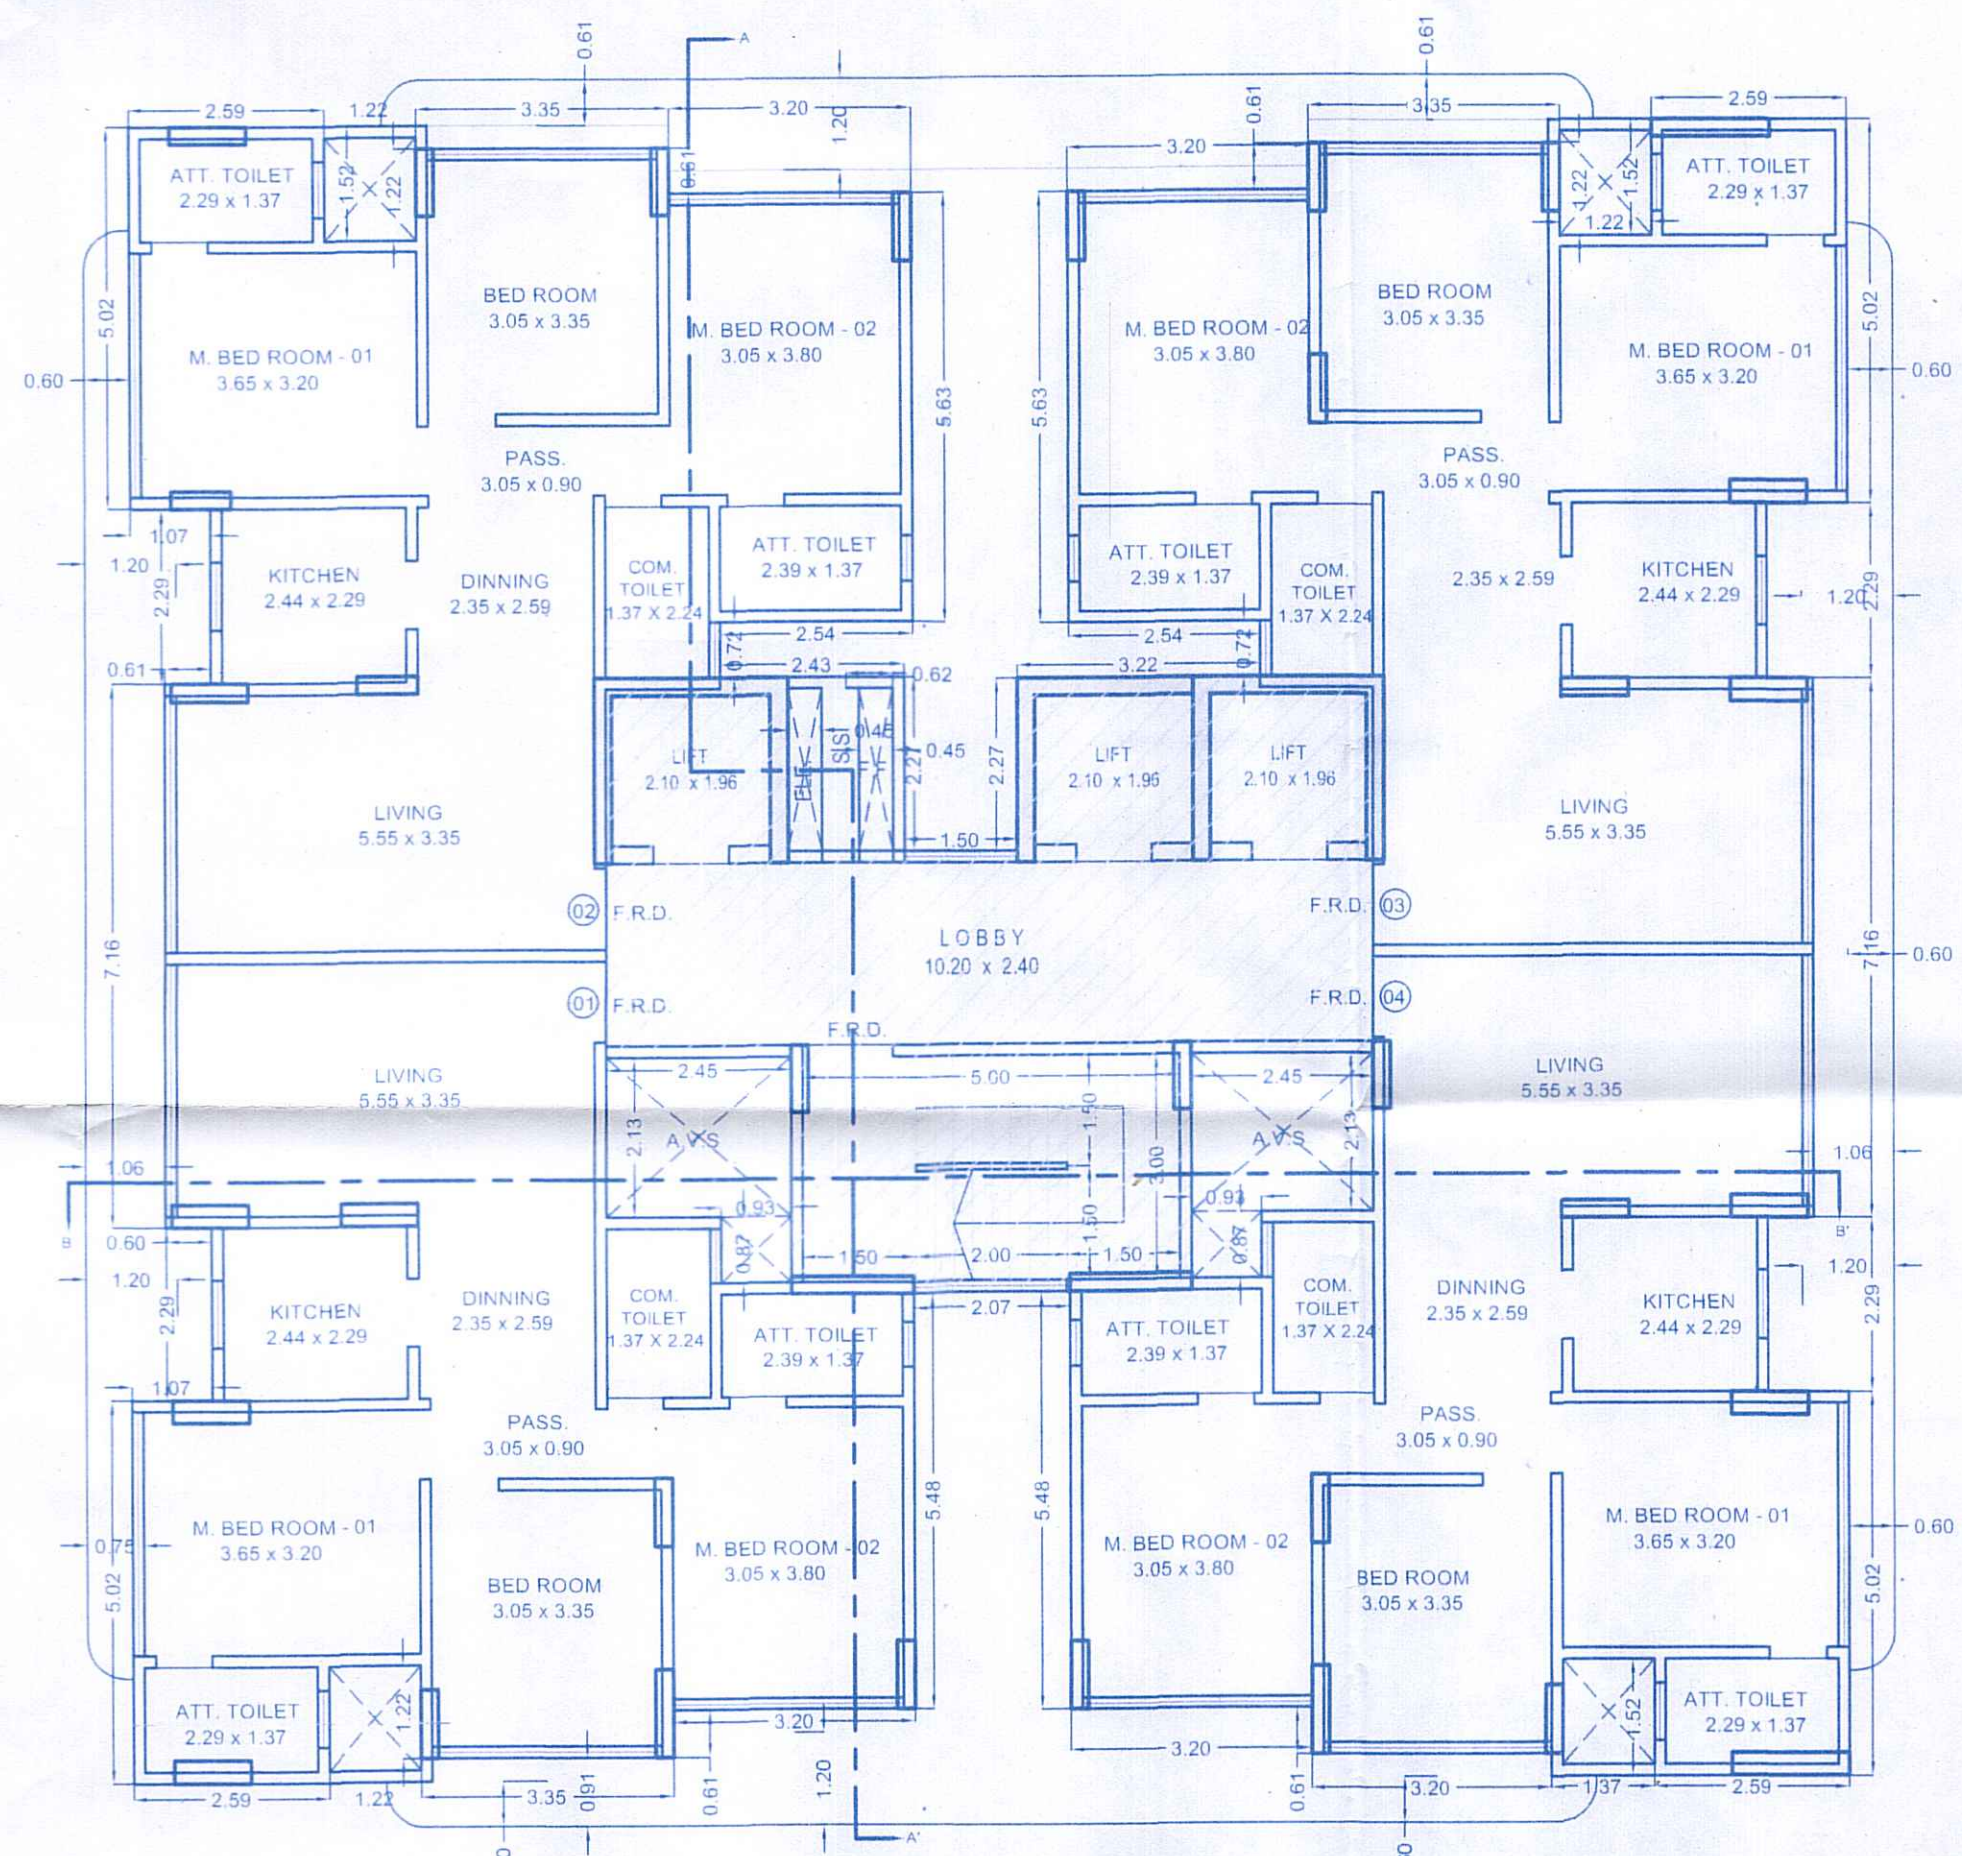

TYPICAL 2ND TO 6TH FLOOR PLAN

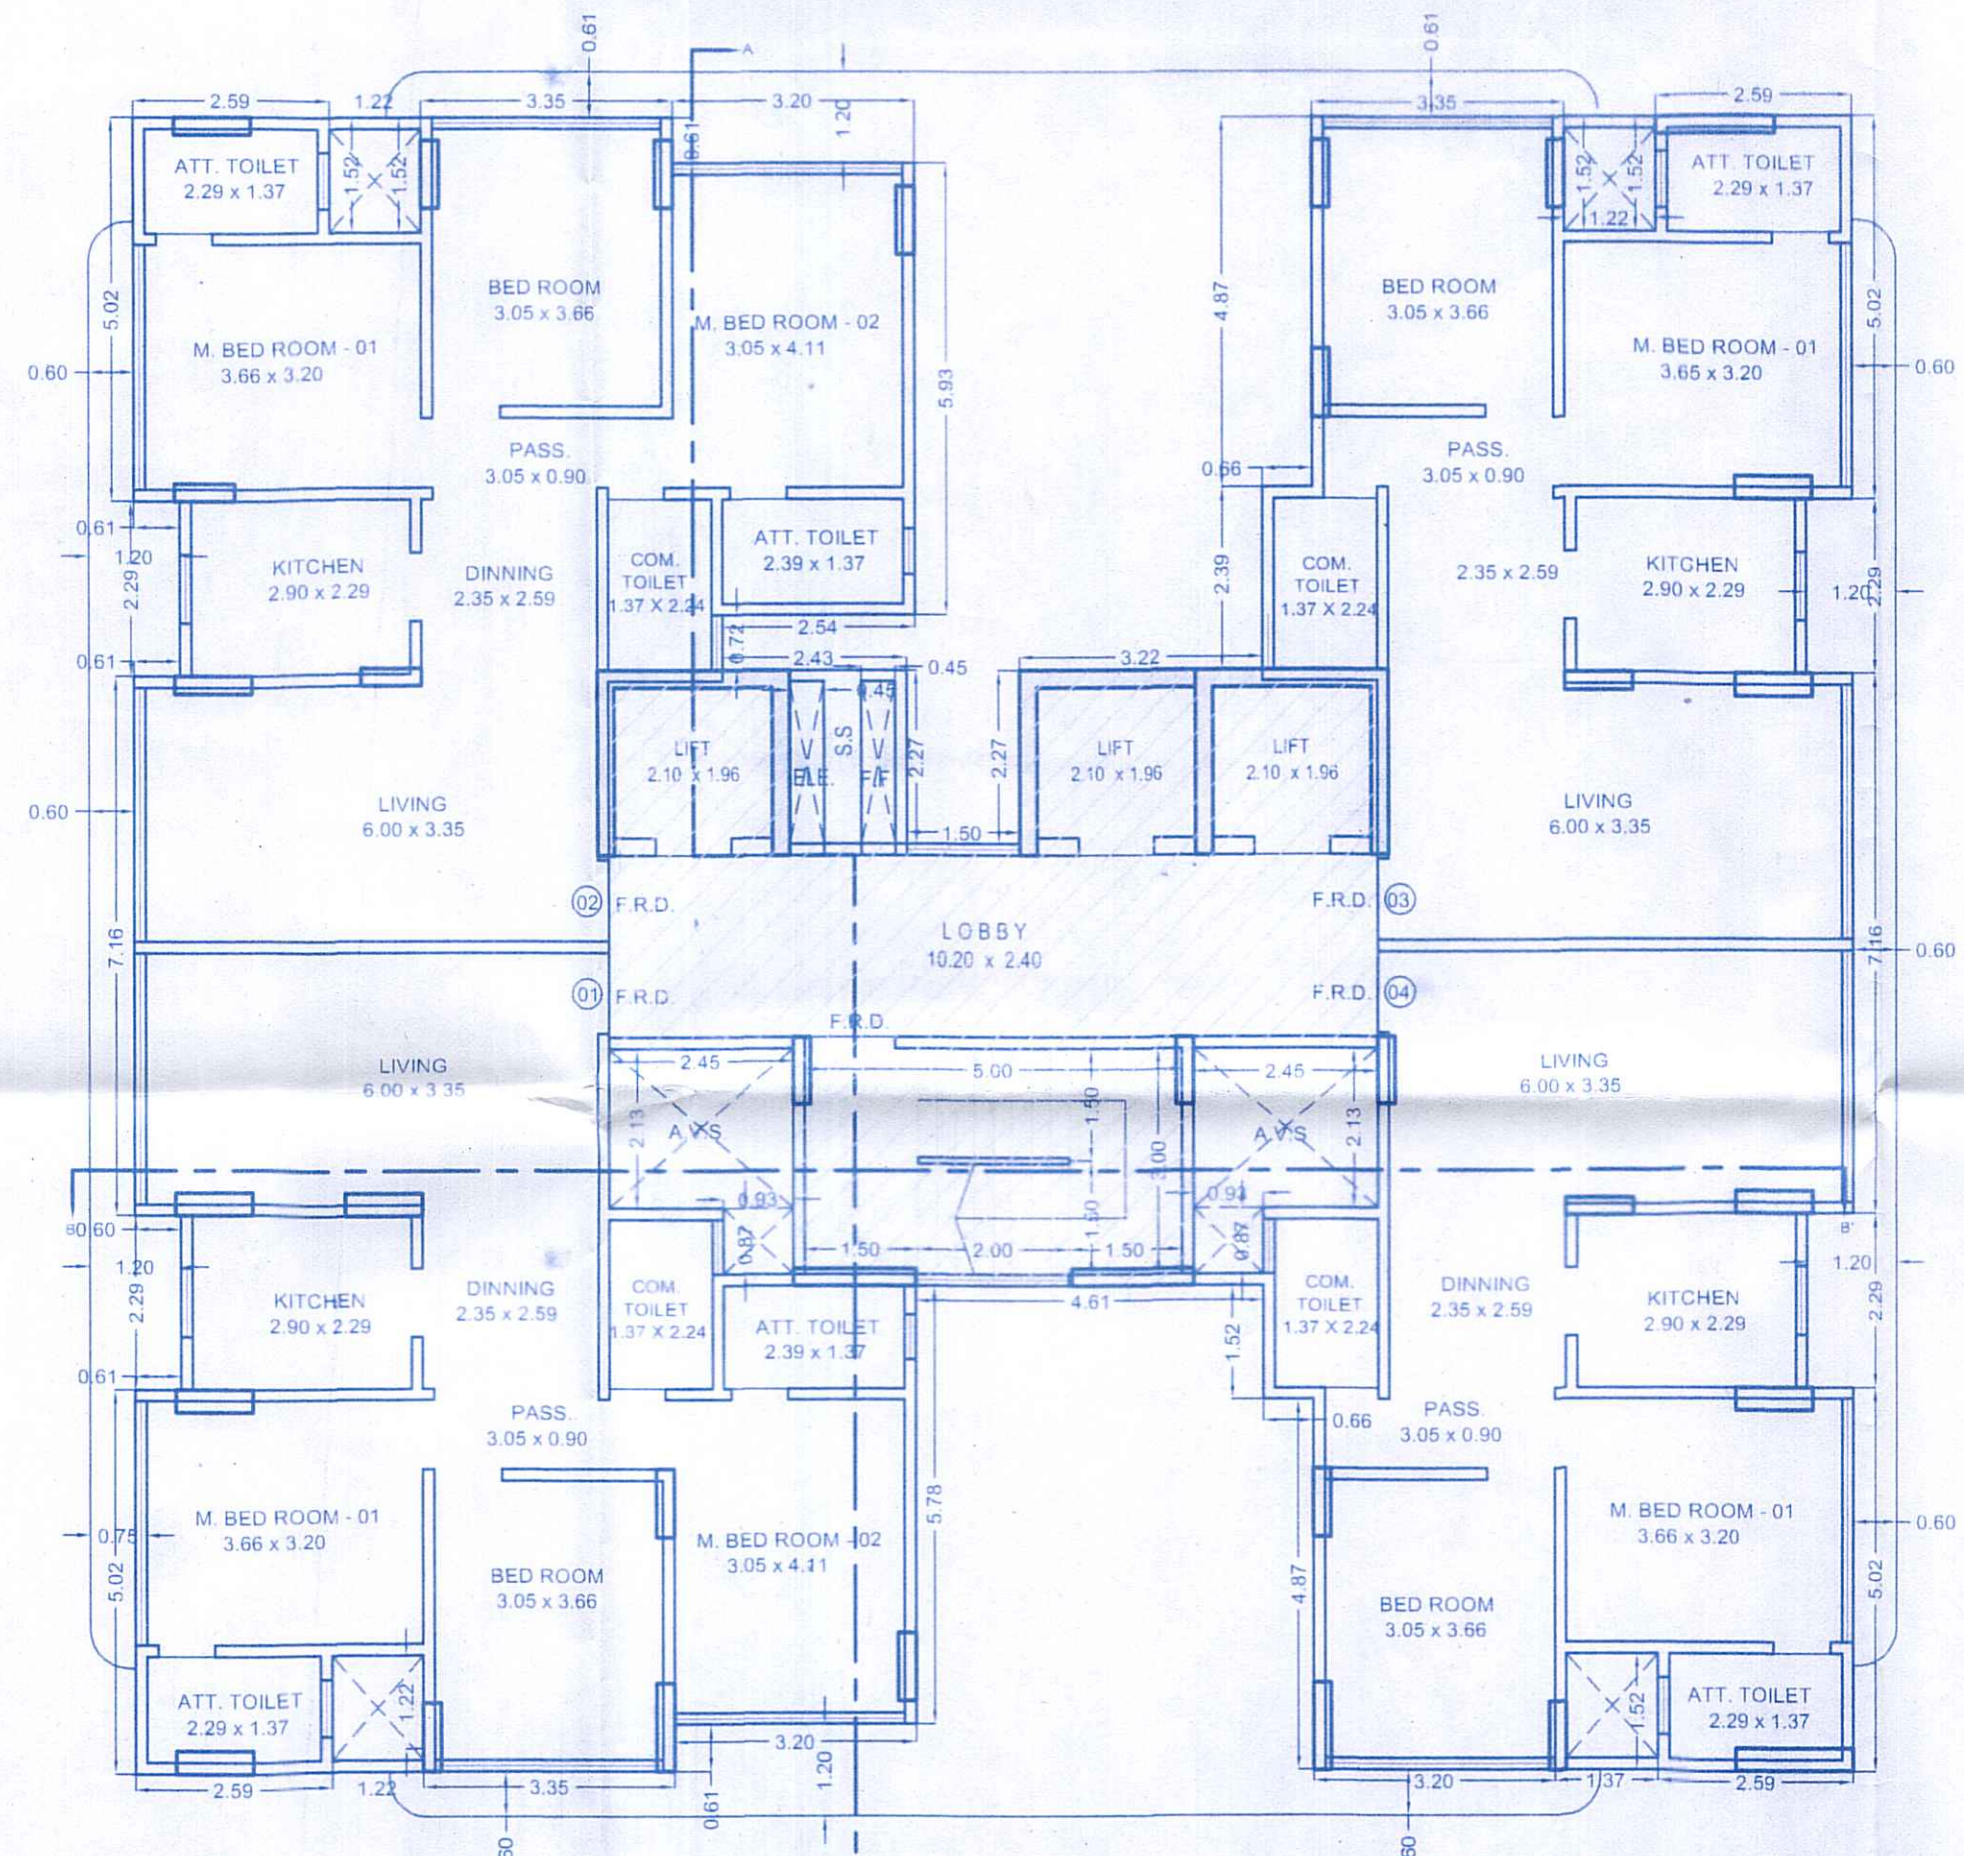

TYP. 8TH TO 13TH & 15TH & 16TH FLOOR PLAN

| PROFORMA -- B | |
|----------------------|--|
| CONTENTS OF SHEET :- | TYPICAL 2ND TO 6TH FLOOR PLAN, TYP. 8TH TO 13TH, 15TH & 16TH FLOOR PLAN, 7TH FLOOR PLAN, 14TH FLOOR PLAN, 17TH FLOOR PLAN |
| NOTES :- | BOUNDARY OF PLOT SHOWN BOUNDED BLACK, PROPOSED BUILDING SHOWN PINK, BUILDING TO BE DIMLISHED SHOWN YELLOW DOTTED. |
| DESCRIPTION :- | PROPOSED REDEVELOPMENT OF BUILDING NO. 7, FOR 'YASH' Co. Op. Hsg. Svc. Ltd. PLOT BEARING C.T.S. NO. 147 (pt) & 106 (pt), OF DINDOSHI, MALAD (EAST) MUMBAI. 400097. |
| NAME OF DEVELOPER :- | SILVER GROUP |
| NAME OF OWNER :- | YASH CO. OP. HSG. SOC. LTD. |
| FILE NO. :- | |
| JOB. NO. :- | ARCH / DNDOSH / YSH / 19302 |
| DRG. NO. :- | |
| DRAWN BY :- | GOVINDA |
| CHK BY :- | |
| DATE :- | 14-07-2022 |
| SCALE :- | 1:100 |
| SIGNATURE OF OWNER | <i>(Signature)</i> |
| SUB. ENGINEER | |
| DEPUTY ENGINEER | Date: 26 AUG 2022 |
| EXECUTIVE ENGINEER | Ex. Eng. Bldg. Permissiion Cell/Greater Mumbai (M.S.) Maharashtra Housing & Area Development Authority |