


CONTAINS FLOOR PLAN, AREA STATEMENT & CALCULATION
STAMP OF APPROVAL OF PLAN


OFFICE OF THE KALYAN DOMBVIL
MUNICIPAL CORPORATION, KALYAN,
Bldg. No. 107, 1st Floor, Village, 2024-25/08.
Date: 10/07/2024.
SANCTIONED

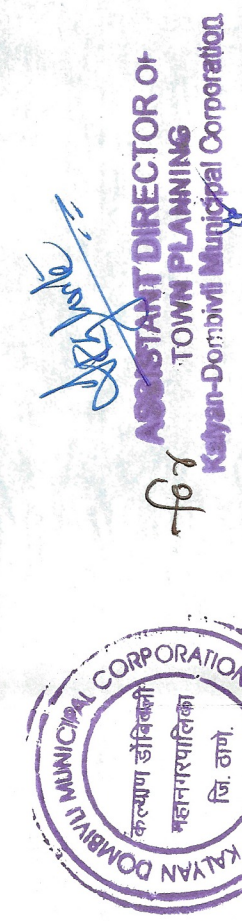


P-LINE AREA CALCULATION

FLOOR	AREA (SQ.M)	NO. OF ROOMS	NO. OF STAIRS
4TH FLOOR	124 X 54 X 190	413	17
TOTAL	124 X 54 X 190	413	17

P-LINE AREA DIAGRAM
4TH LEVEL PODIUM
(SCALE: 1:500)

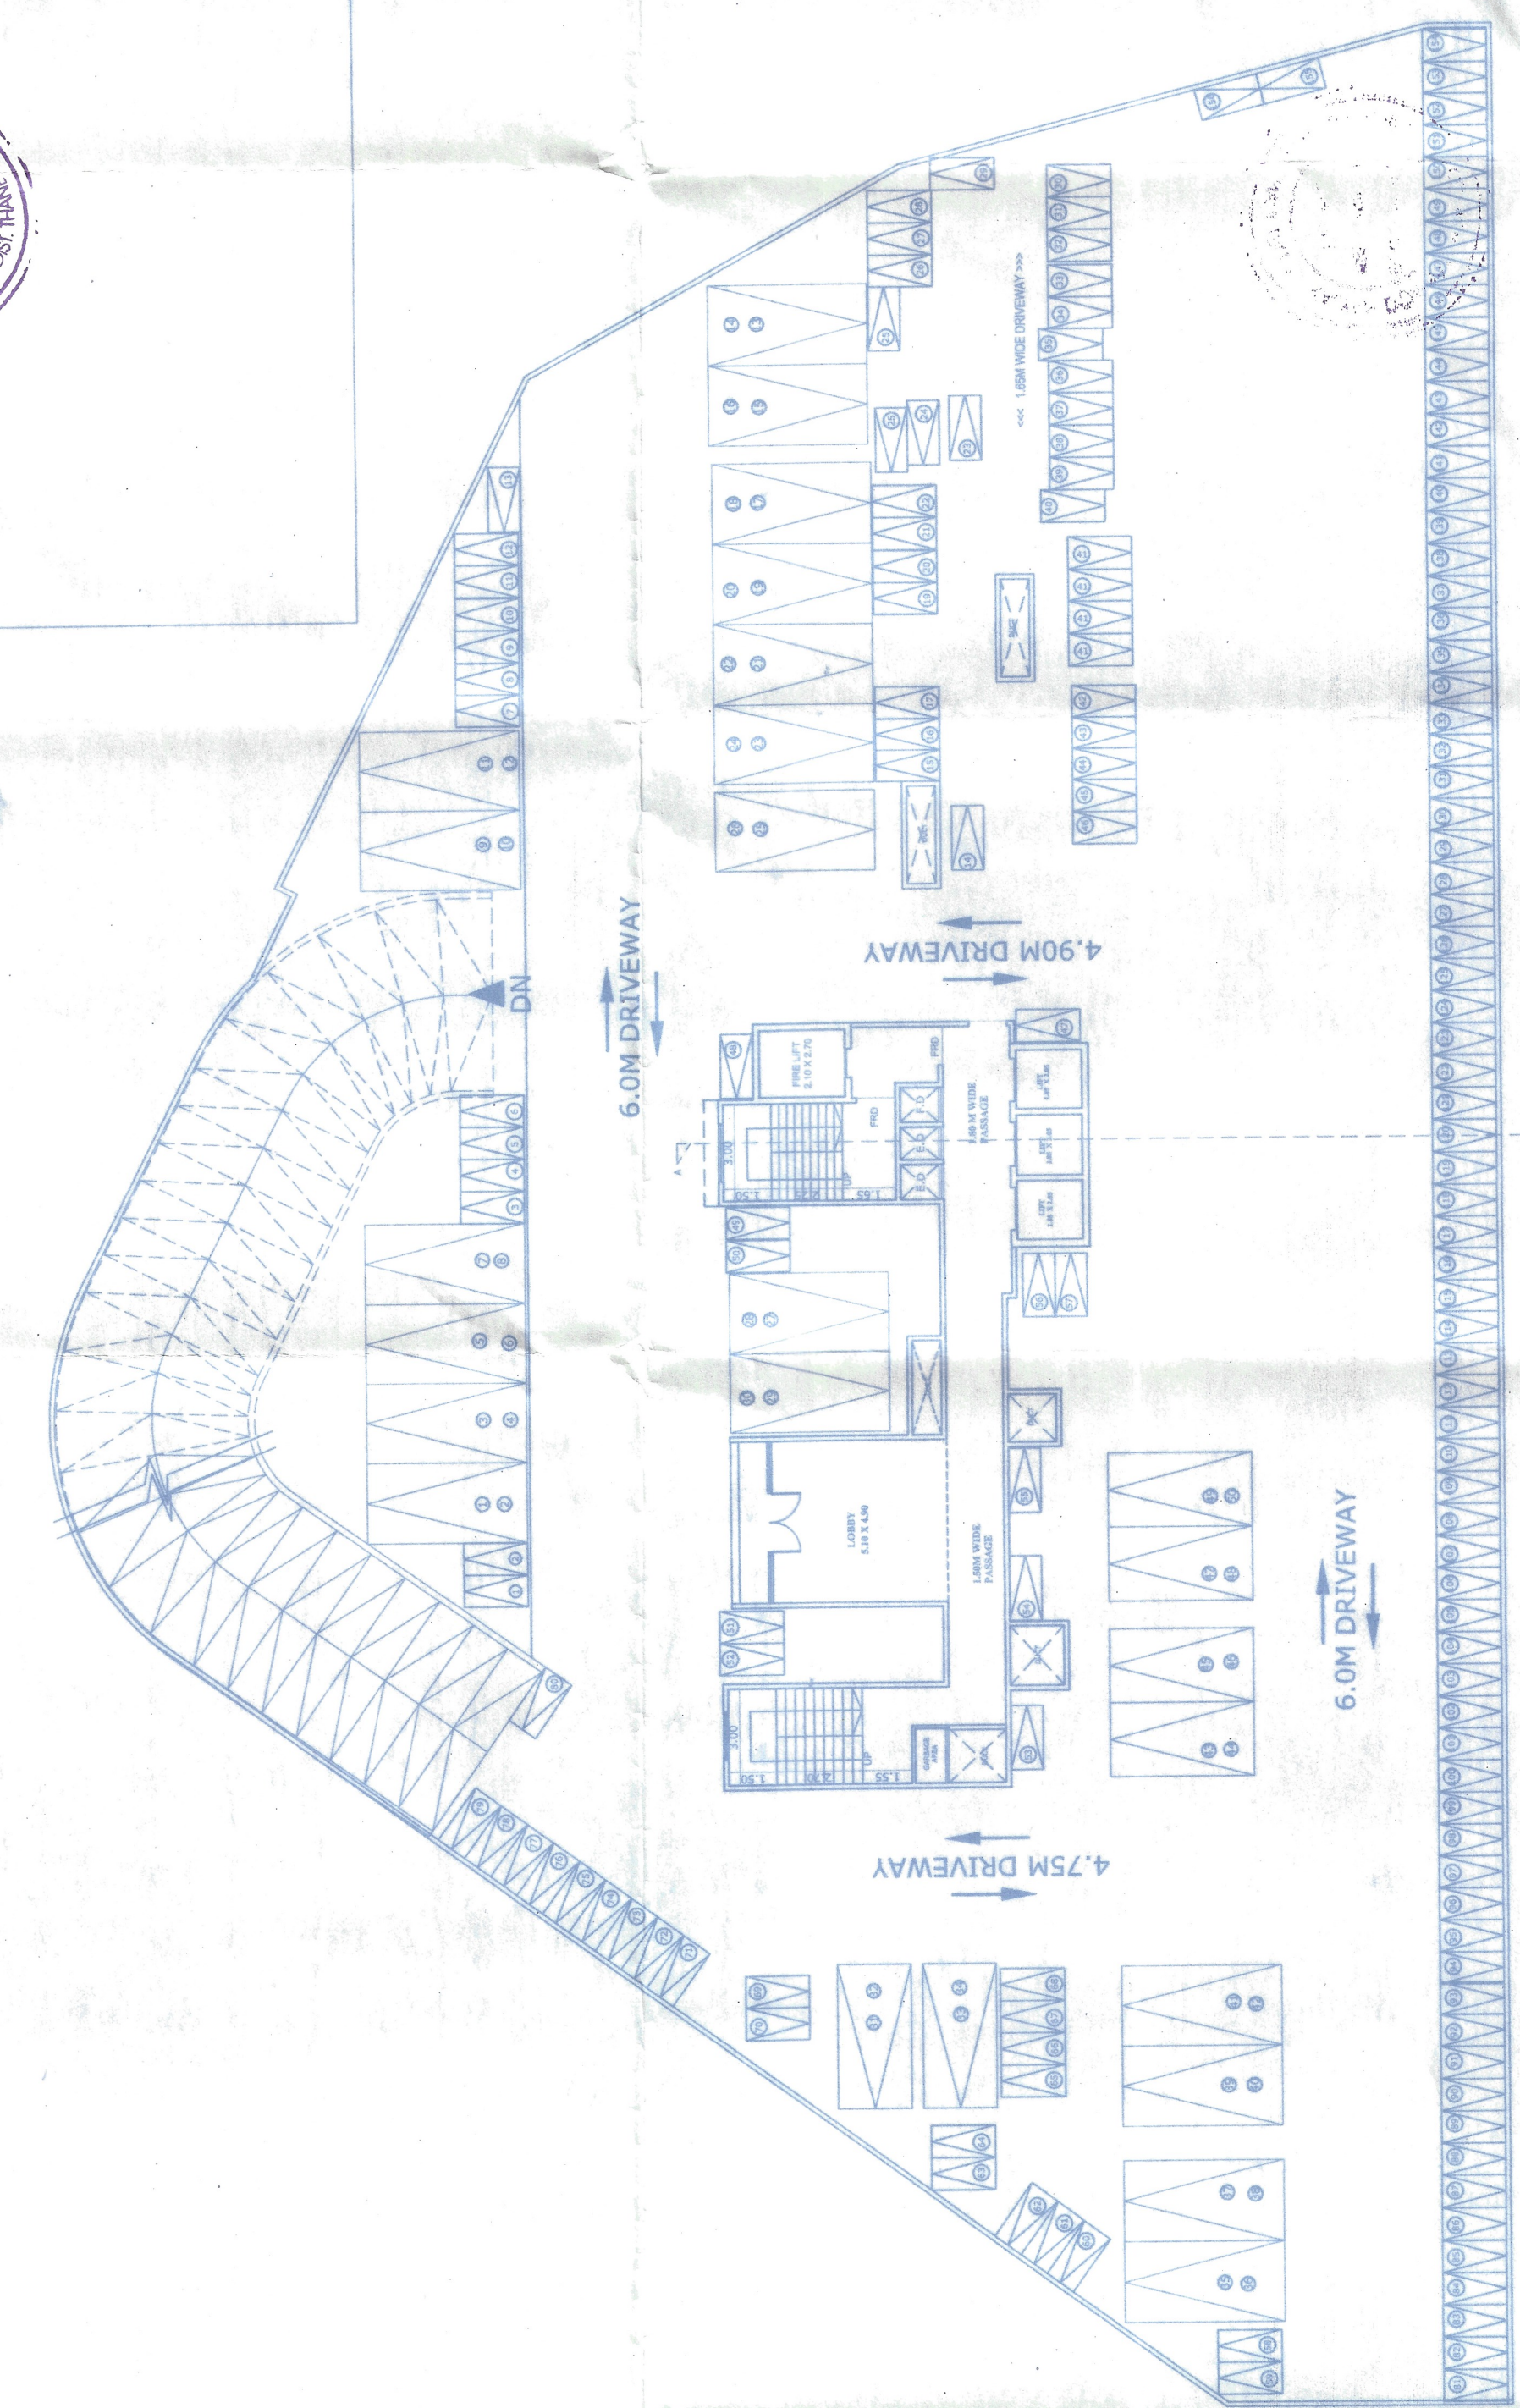

4TH LEVEL PODIUM
(SCALE: 1:500)

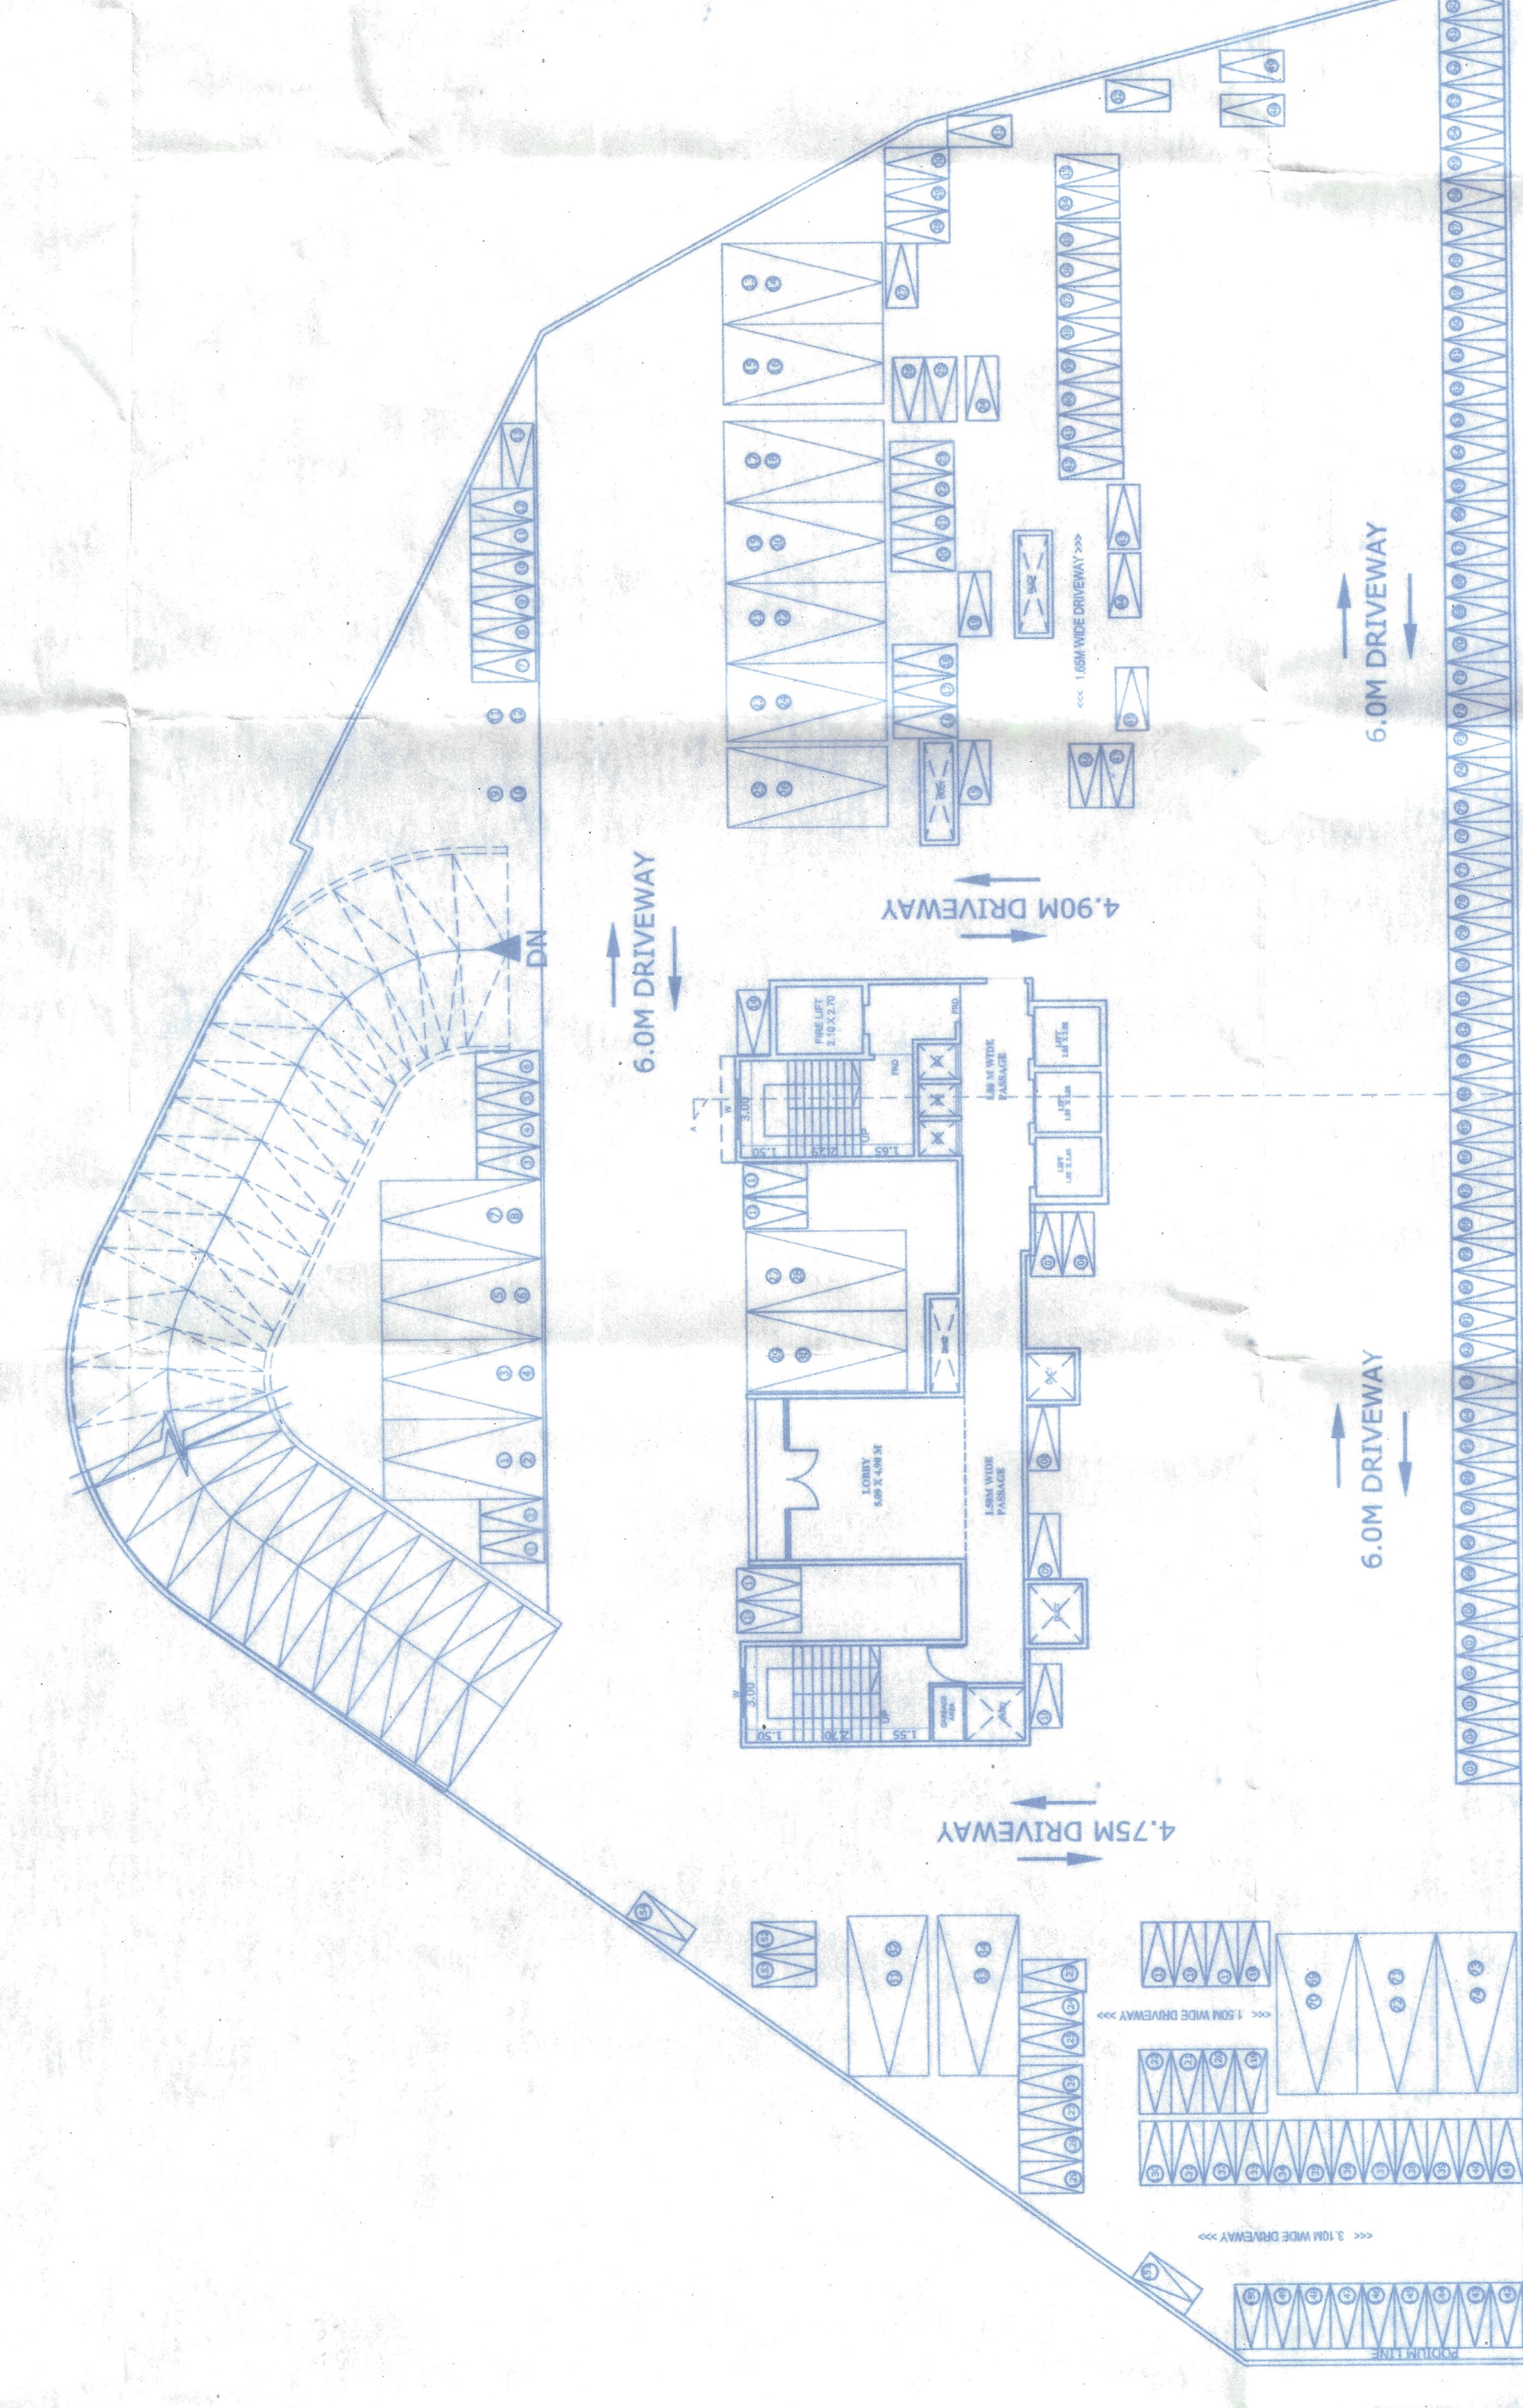


3RD LEVEL PODIUM
(SCALE: 1:500)


P-LINE AREA CALCULATION

FLOOR	AREA (SQ.M)	NO. OF ROOMS	NO. OF STAIRS
2ND FLOOR PLAN	124 X 54 X 190	279	11
TOTAL	124 X 54 X 190	279	11


P-LINE AREA DIAGRAM
2ND LEVEL PODIUM
(SCALE: 1:500)

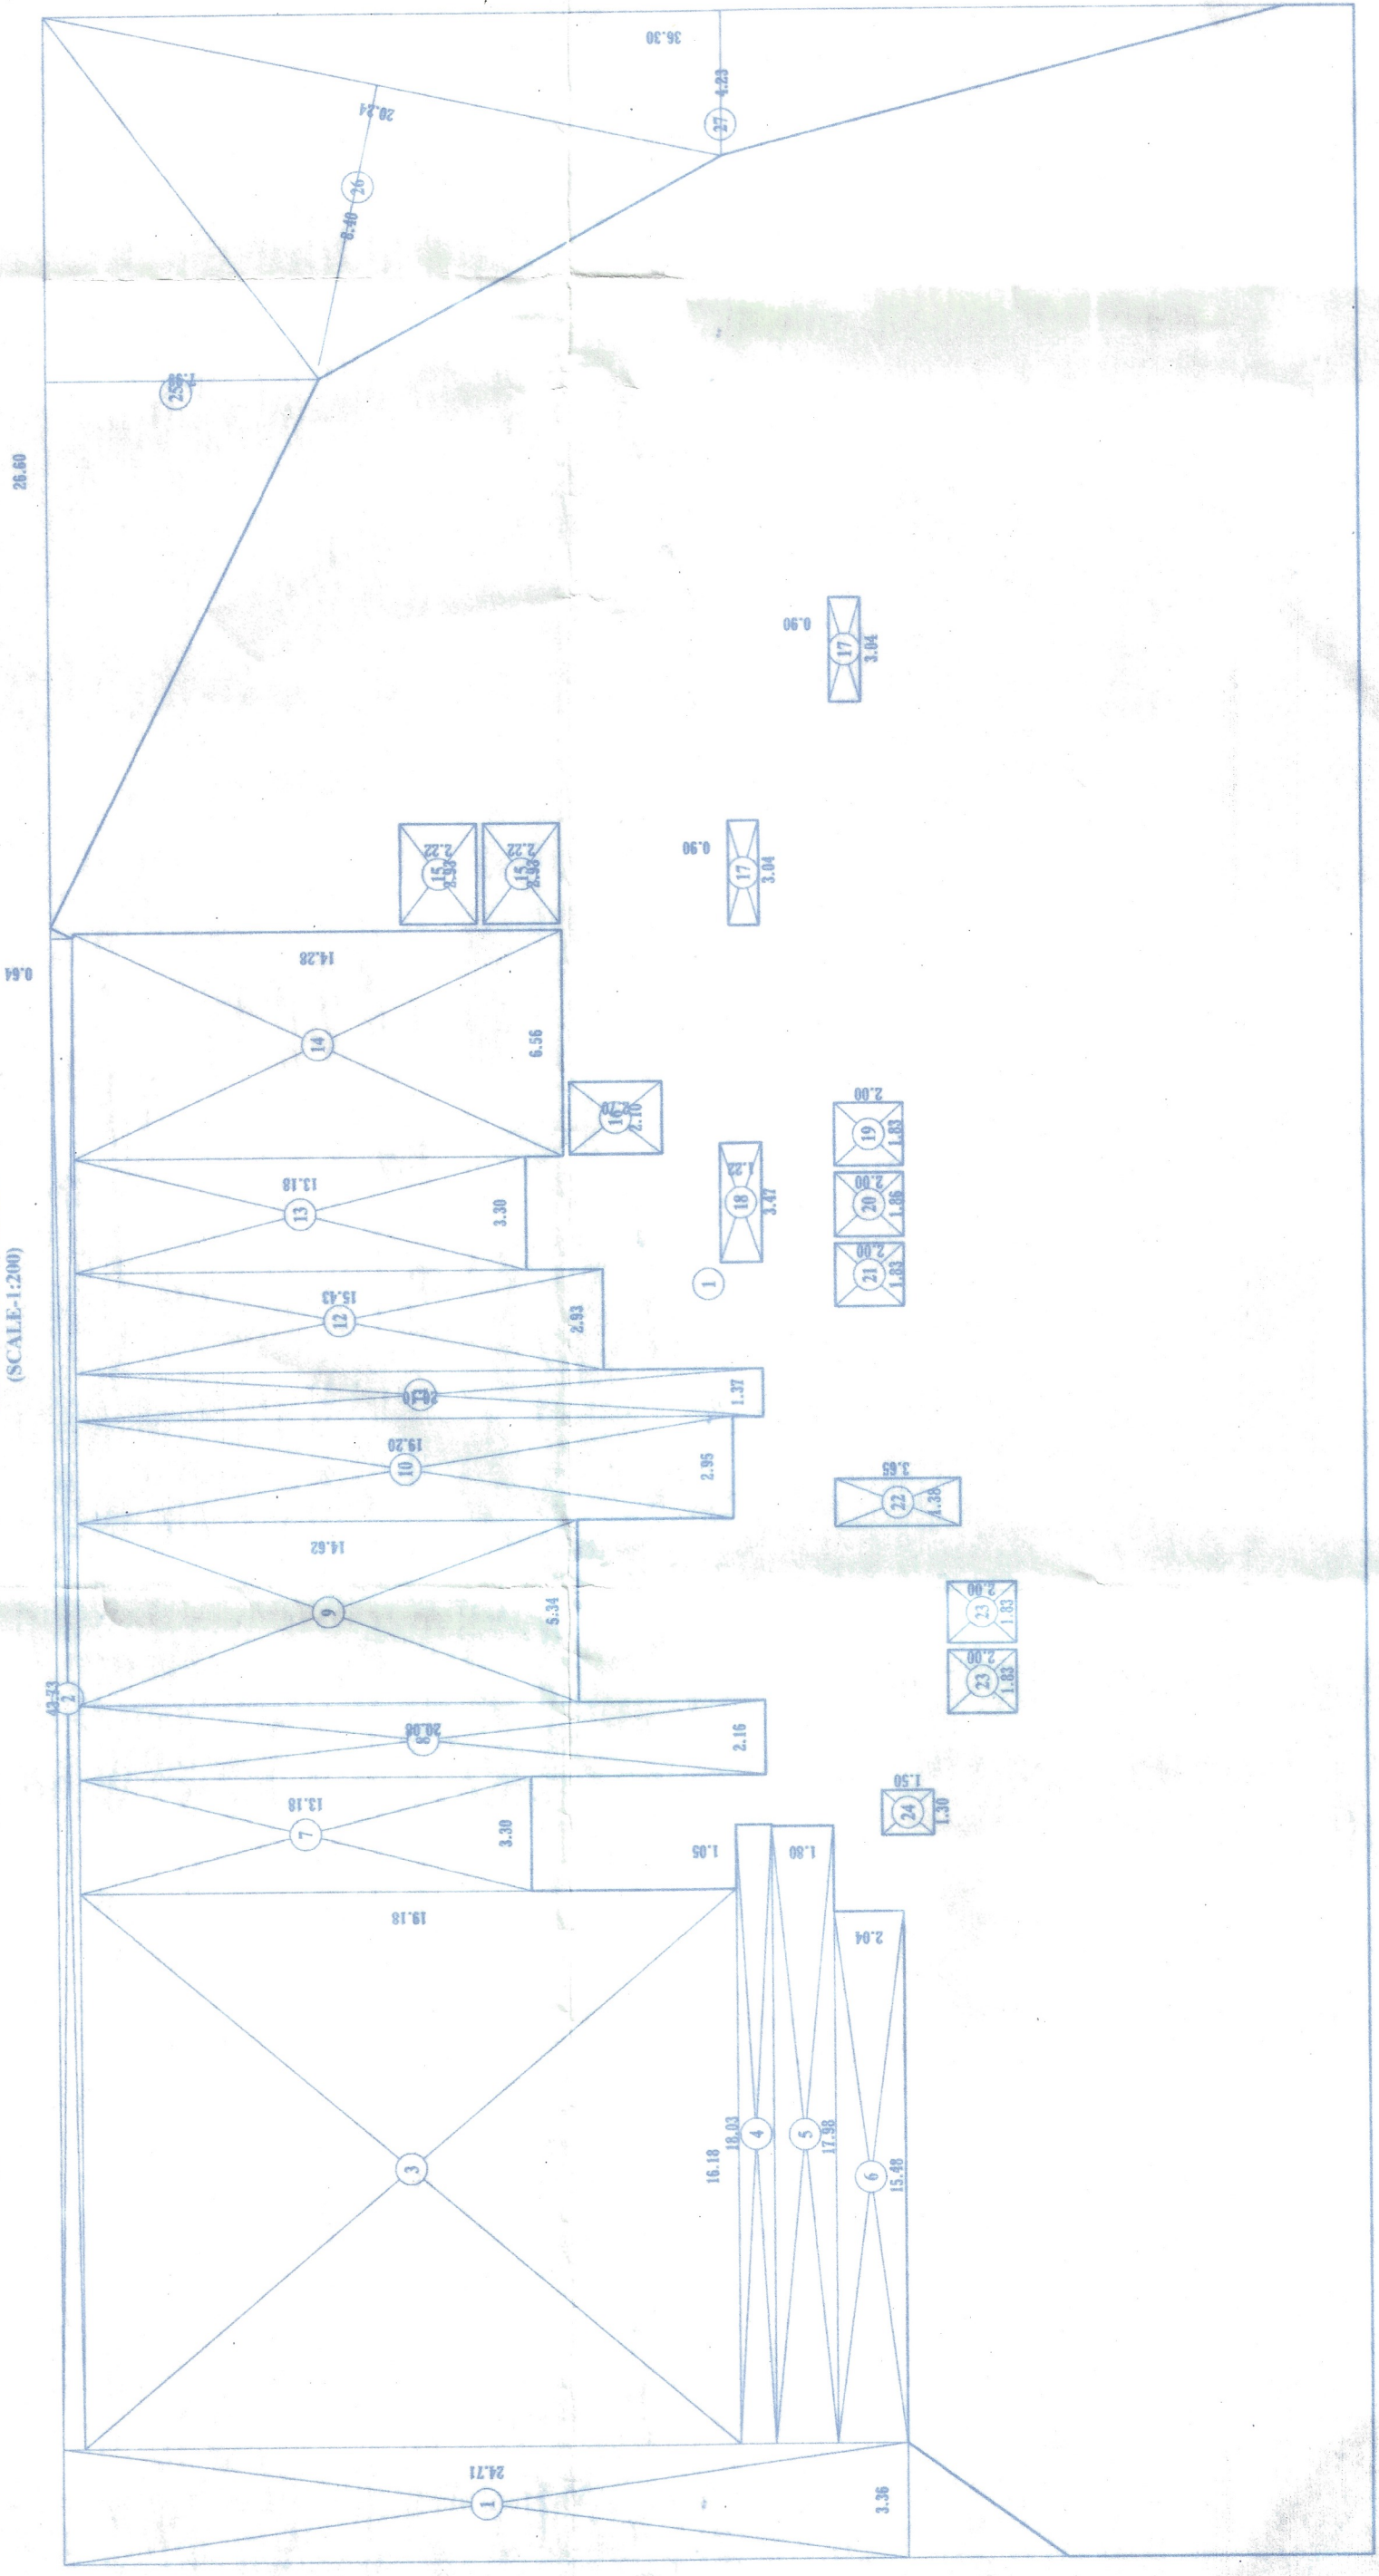

P-LINE AREA DIAGRAM
1ST FLOOR
(SCALE: 1:500)

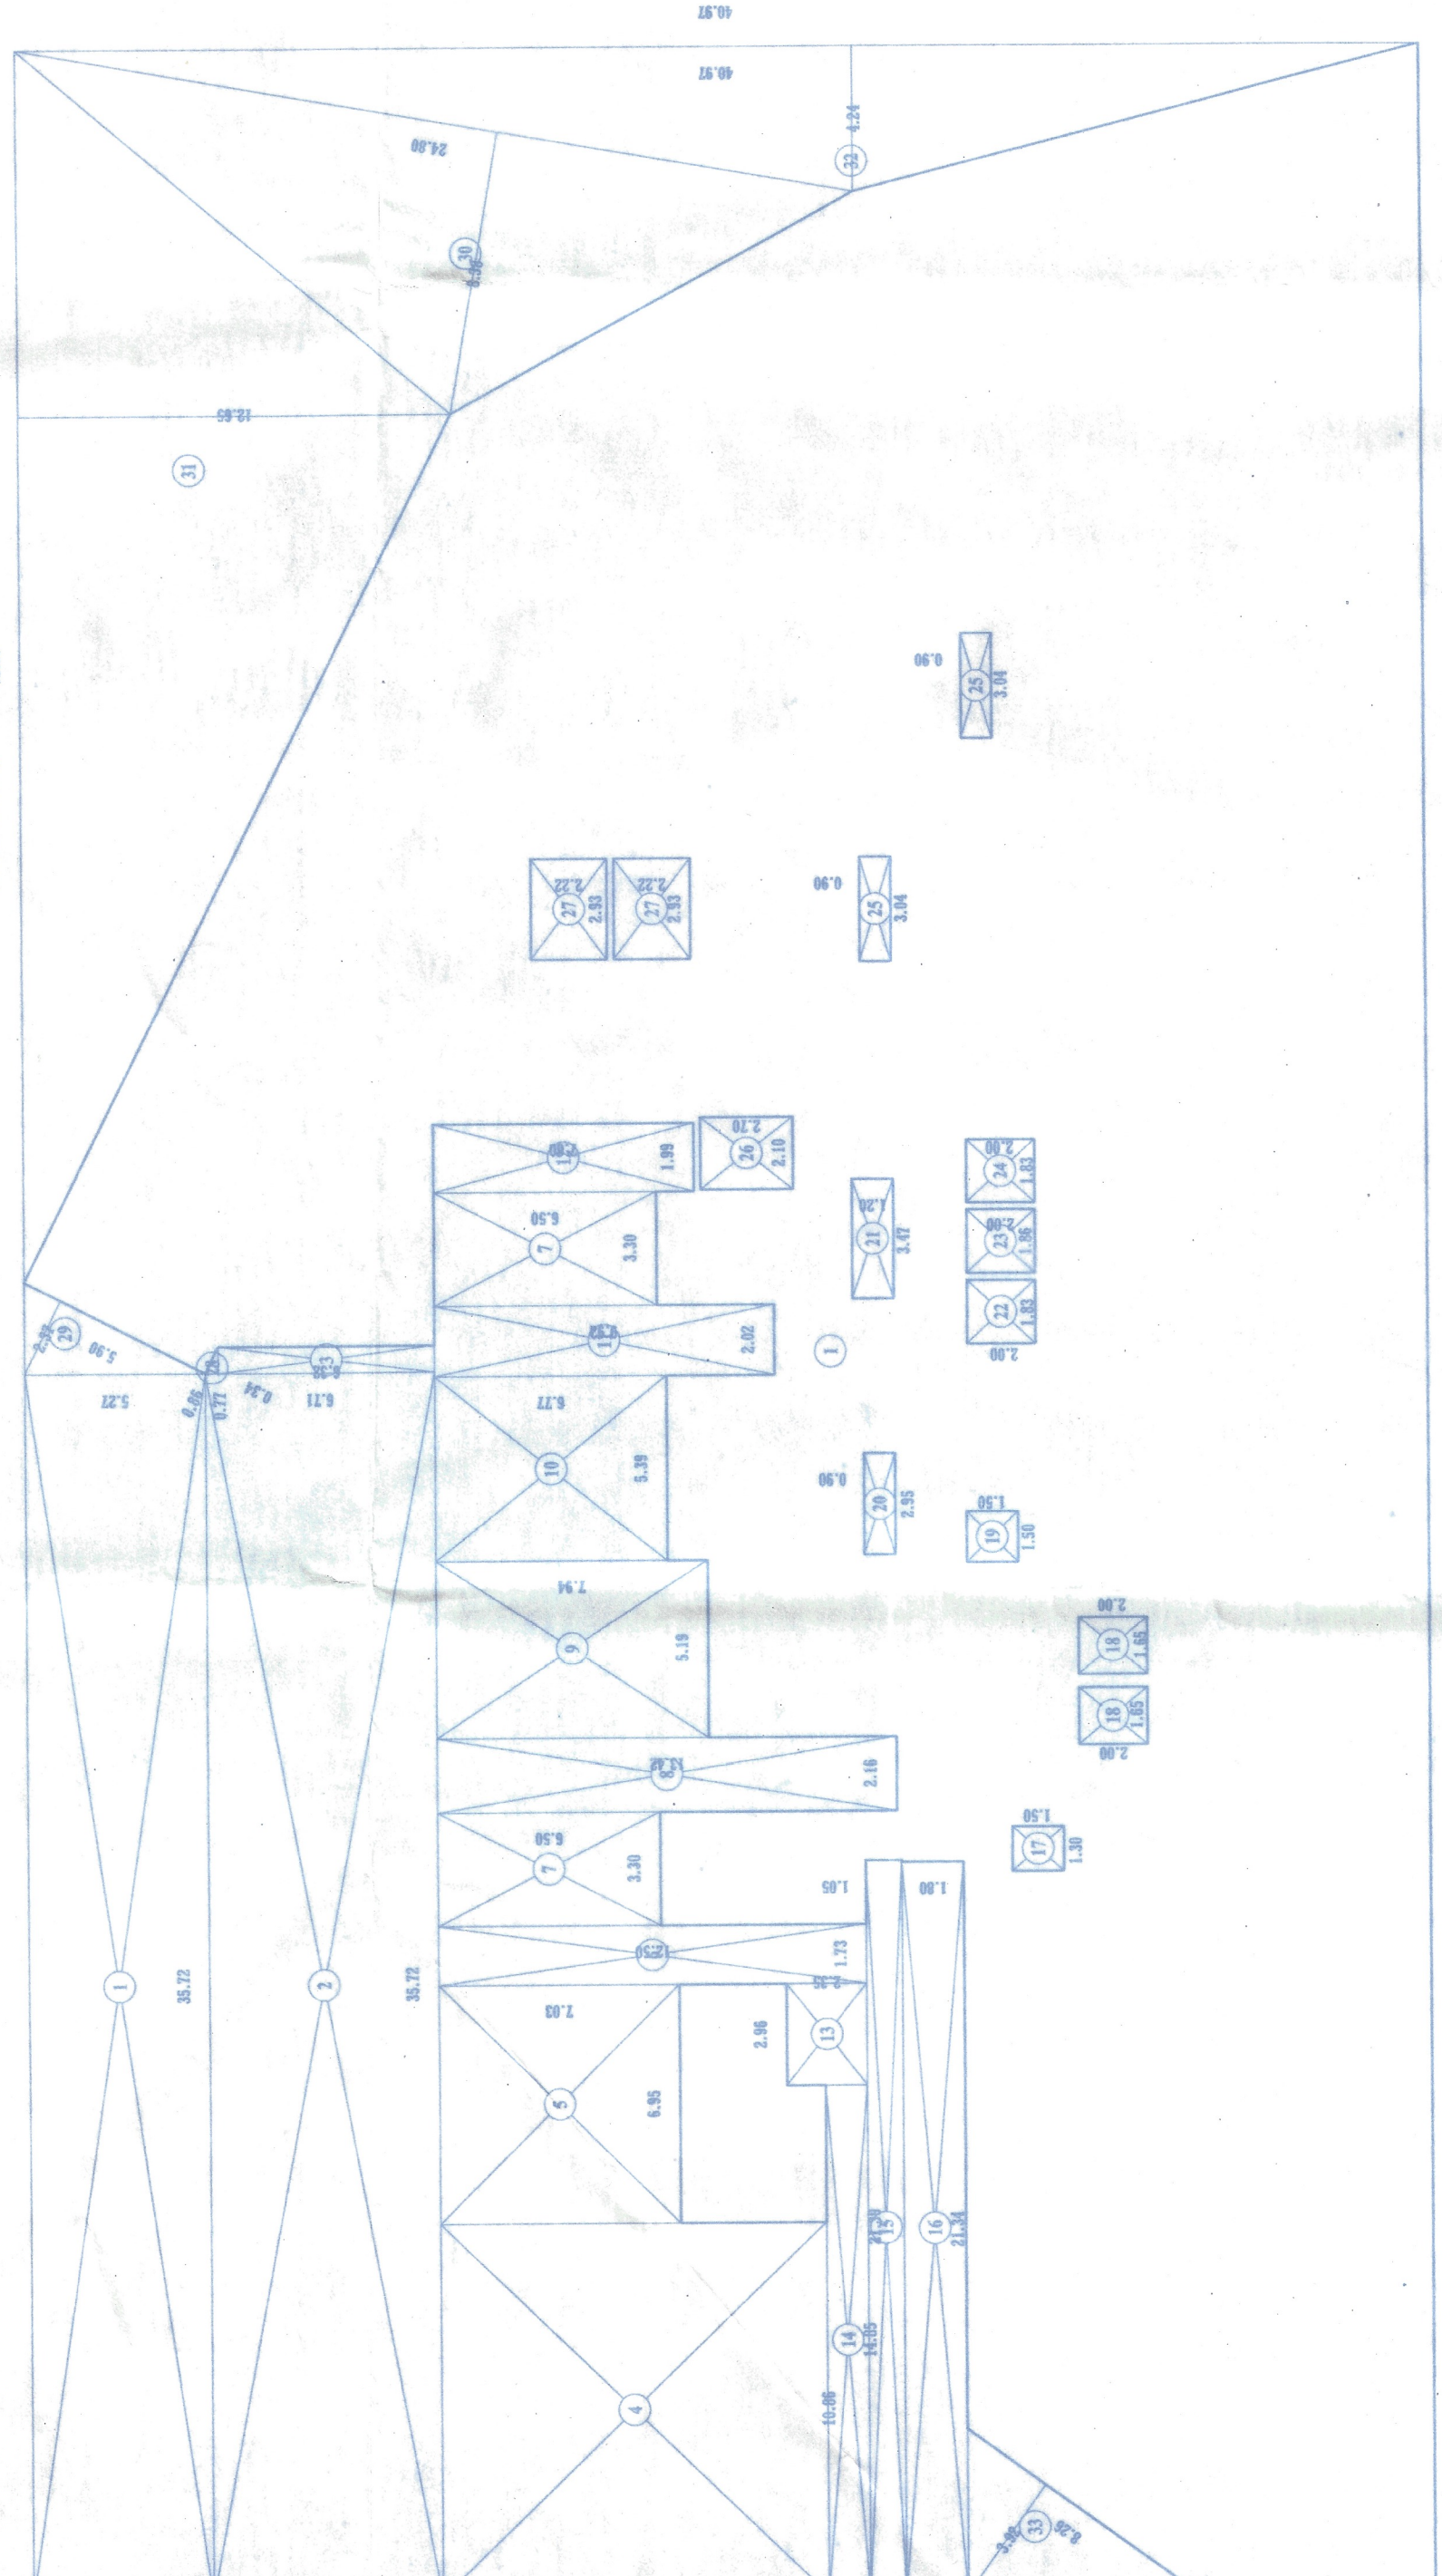

P-LINE AREA DIAGRAM
GROUND FLOOR
(SCALE: 1:500)

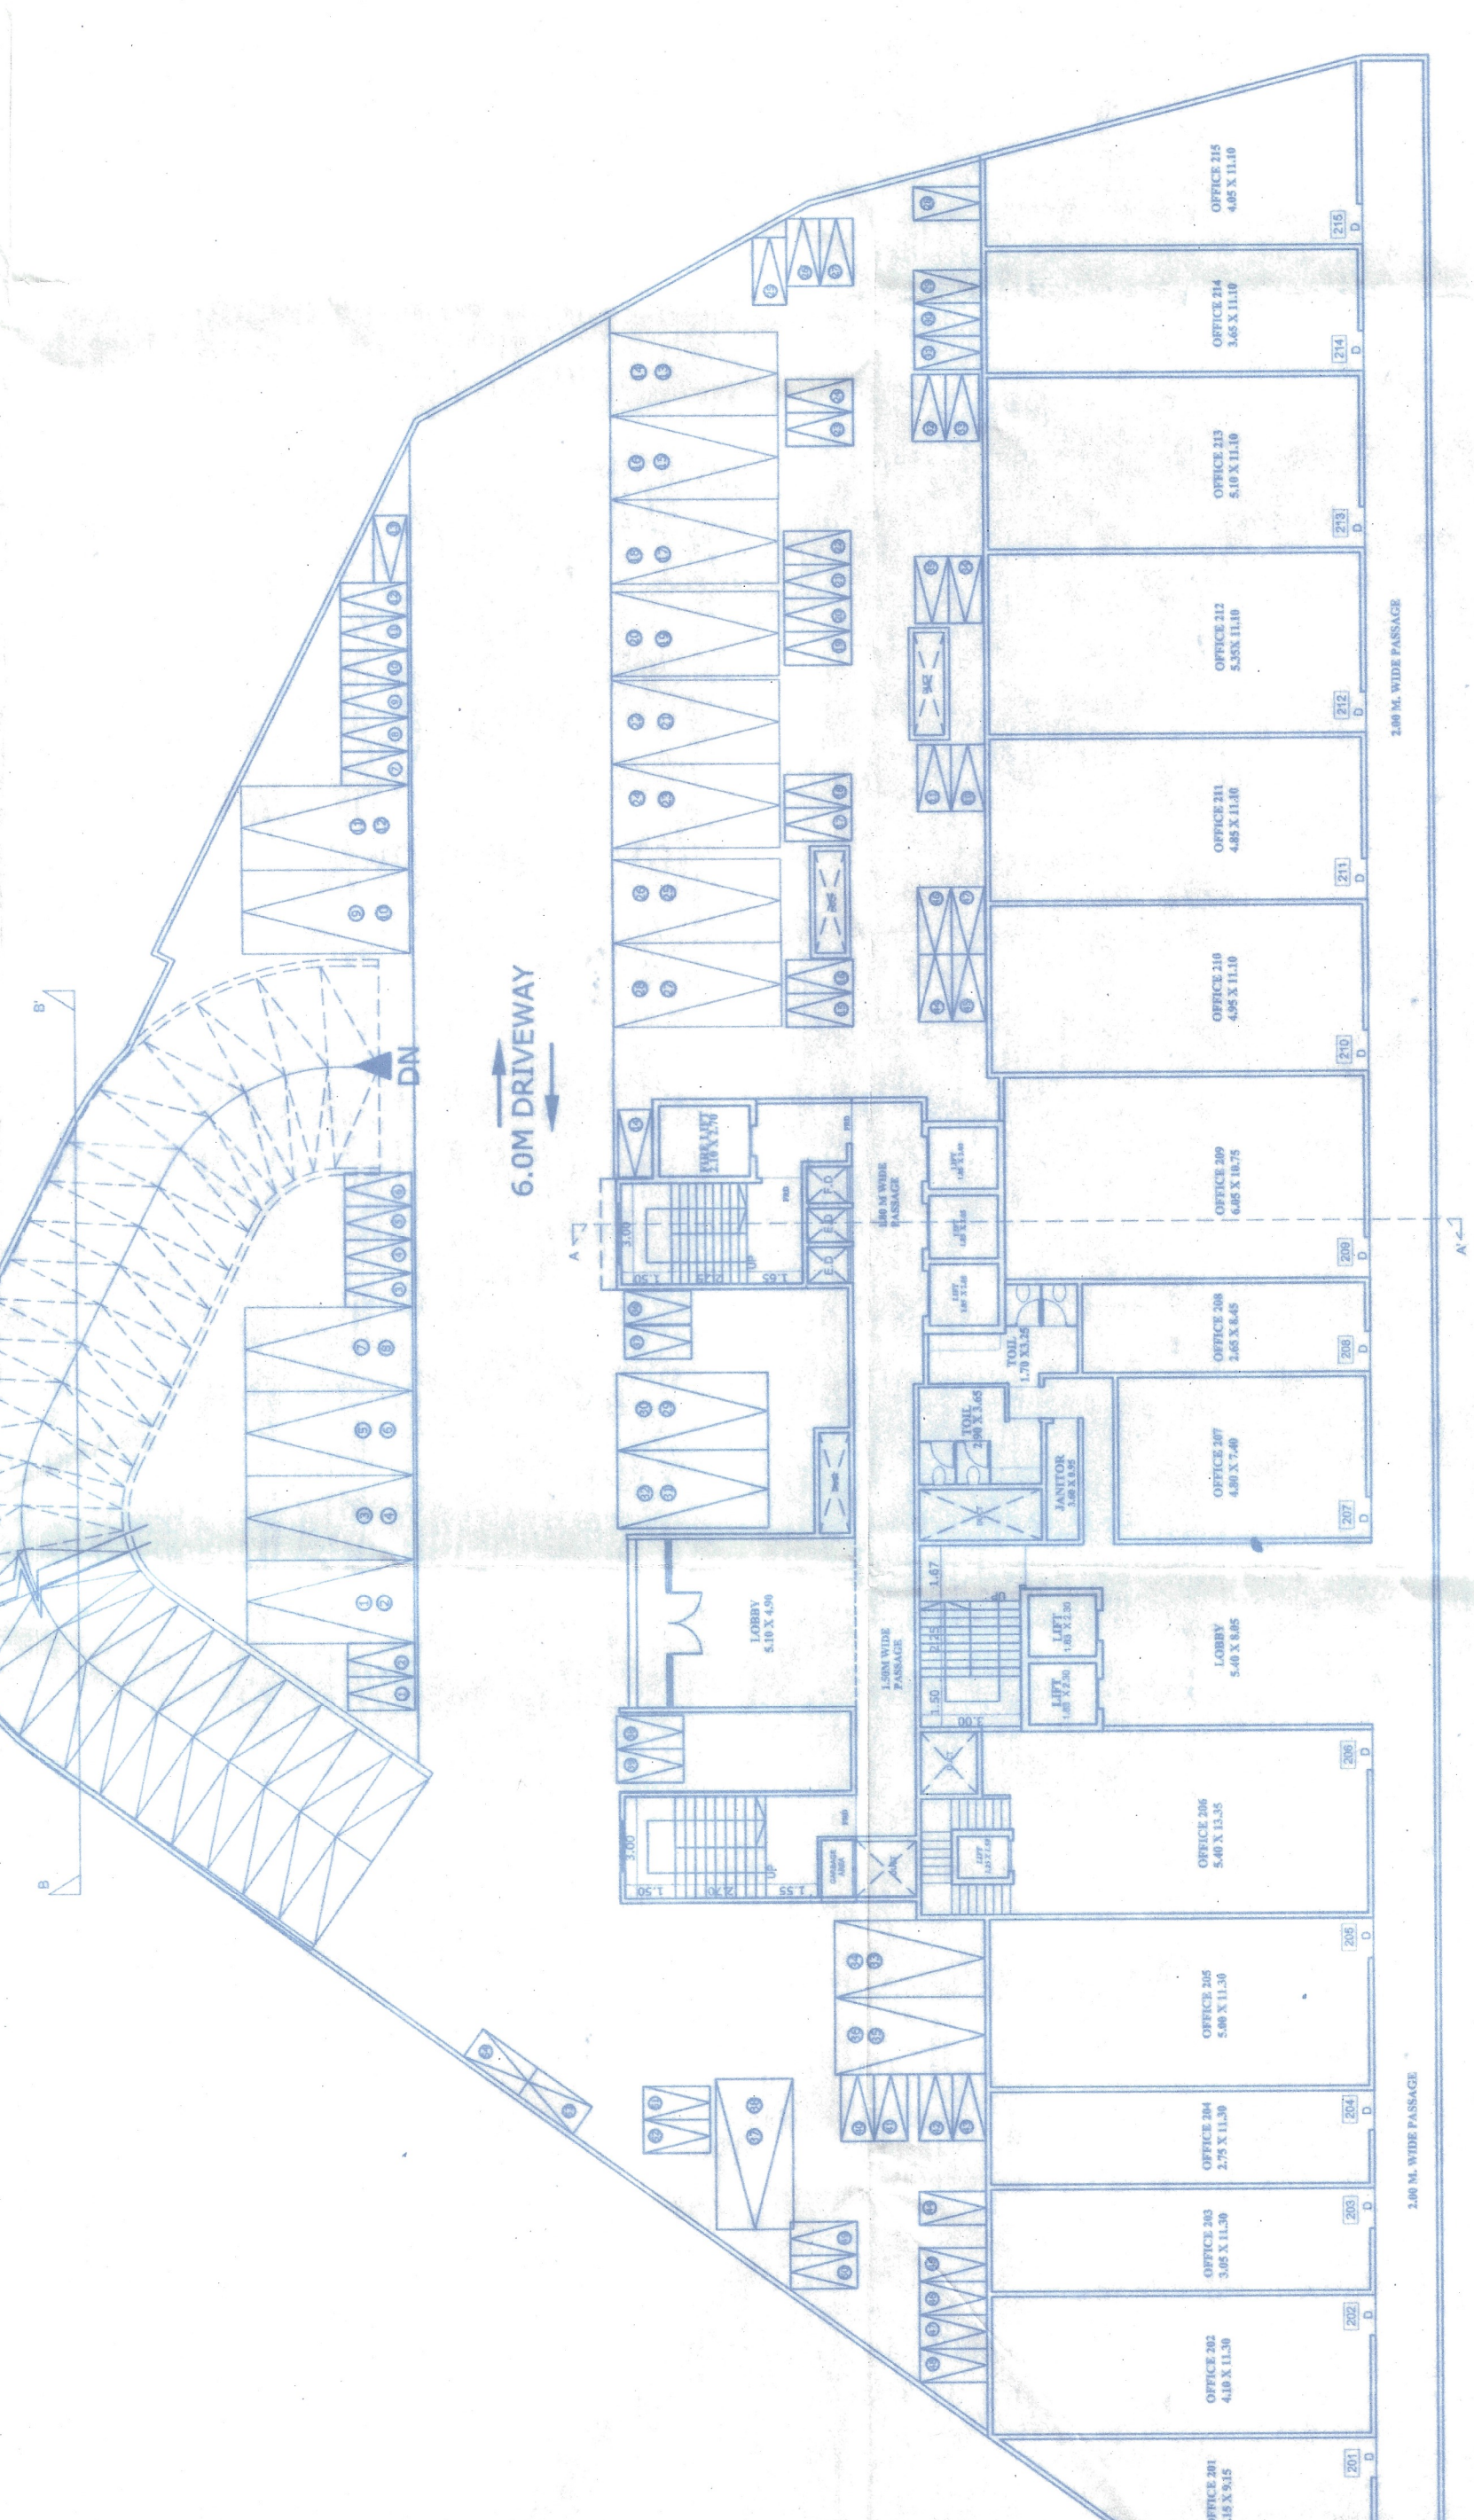


2ND LEVEL PODIUM
(SCALE: 1:500)

P-LINE AREA CALCULATION

FLOOR	AREA (SQ.M)	NO. OF ROOMS	NO. OF STAIRS
GROUND FLOOR PLAN	124 X 54 X 190	284	11
TOTAL	124 X 54 X 190	284	11

P-LINE AREA CALCULATION

FLOOR	AREA (SQ.M)	NO. OF ROOMS	NO. OF STAIRS
GROUND FLOOR PLAN	124 X 54 X 190	284	11
TOTAL	124 X 54 X 190	284	11

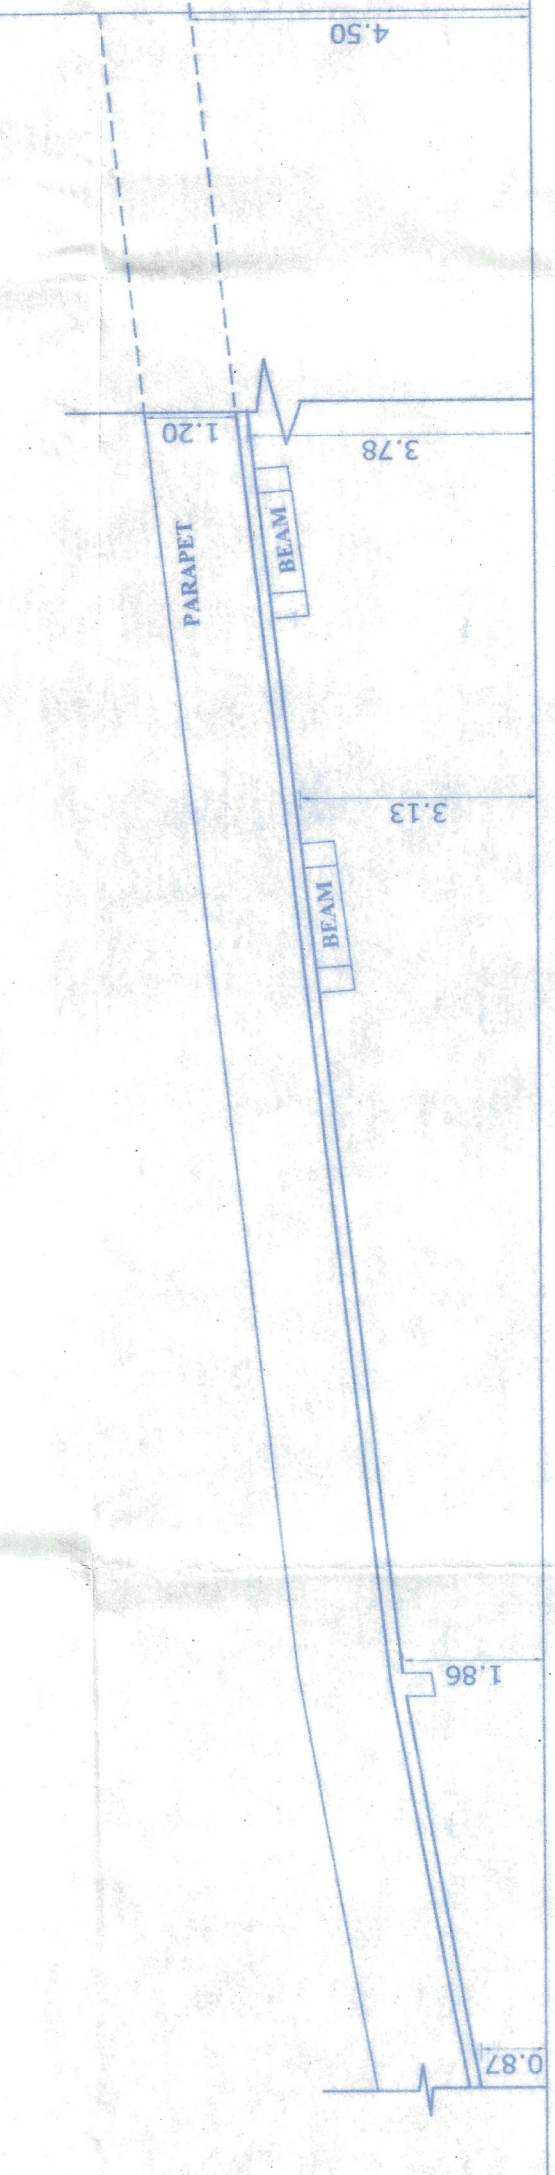

SECTION - B-B
(SCALE: 1:1000)

DESCRIPTION OF PROPOSAL & PROPERTY
BUILDING PROPOSAL OF PLOT BEARING,
S.NO. 35/1/1, S.NO. 35/1/2, S.NO.36/1/1 (PT)
AT MOJLE - ADVL- DHOKALI, TAL-KALYAN DIST-THANE.

NAME & SIGNATURE OF OWNER SHRI - SANTOSH DAVARHAR	SIGNATURE OF ARCHITECT (VARGHESE)
SIGNATURE	SIGNATURE
JOB NO. D-51/21/12	DATE 24.06.2024
DWG. NO. 1	AS SHOWN AKANKSHA
NORTH	ARCHITECTS & CONSULTANTS



Go-con Consultants
ARCHITECTS, INTERIOR DESIGNERS,
PLANNERS, ENGINEERS, CONTRACTORS,
S-11, 45, ANDREWS TOWER, HAMBURG, LAND No. 6,
KALYAN(WEST)-421 304, Tel. 967899.