

Table with 3 columns: Sl. No., Dimensions, and Area. It lists various rectangular and triangular areas within the plot.



Table with 3 columns: Sl. No., Description, and Area. It details the areas for different types of parking spaces.

Table with 3 columns: Sl. No., Description, and Area. It provides details for the built-up area, including floor slabs and common areas.

BUILT UP AREA STATEMENT

Large table with multiple columns: Proposed Floor, Proposed Area, and Total Area. It breaks down the built-up area by floor level and type of area.

PLOT AREA DIAGRAM


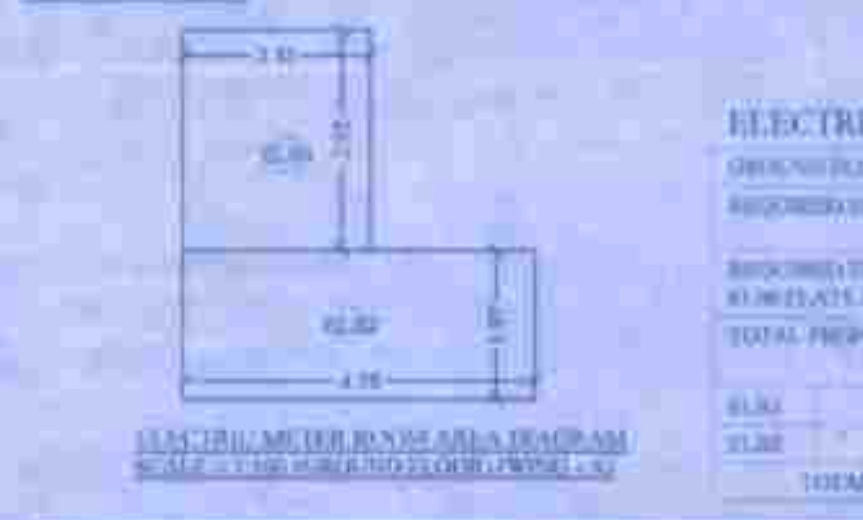


Table with 3 columns: Sl. No., Description, and Area. It details the area for the electric meter room and other utility spaces.

BLOCK PLAN

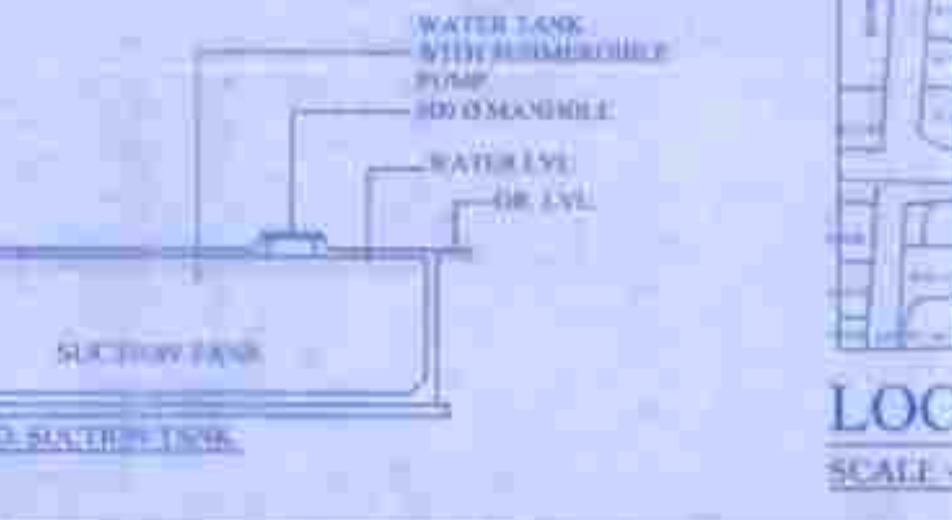

CAR PARKING TABLE

Table with 3 columns: Sl. No., Description, and Area. It details the area for various types of car parking spaces.

CAR PARKING FOR RESIDENTIAL WING 'A' & WING 'B'

Table with 3 columns: Sl. No., Description, and Area. It details the area for car parking spaces specifically for residential wings.

BUILT UP AREA CALCULATION

Table with 3 columns: Sl. No., Description, and Area. It provides a summary of the built-up area calculations.

CARPET AREA CALCULATION - WING 'A'

Table with 3 columns: Sl. No., Description, and Area. It details the carpet area calculations for Wing A.

CARPET AREA CALCULATION - WING 'B'

Table with 3 columns: Sl. No., Description, and Area. It details the carpet area calculations for Wing B.

CARPET AREA CALCULATION - WING 'C'

Table with 3 columns: Sl. No., Description, and Area. It details the carpet area calculations for Wing C.

CARPET AREA CALCULATION - WING 'D'

Table with 3 columns: Sl. No., Description, and Area. It details the carpet area calculations for Wing D.

CARPET AREA CALCULATION - WING 'E'

Table with 3 columns: Sl. No., Description, and Area. It details the carpet area calculations for Wing E.

CARPET AREA CALCULATION - WING 'F'

Table with 3 columns: Sl. No., Description, and Area. It details the carpet area calculations for Wing F.

CARPET AREA CALCULATION - WING 'G'

Table with 3 columns: Sl. No., Description, and Area. It details the carpet area calculations for Wing G.

CARPET AREA CALCULATION - WING 'H'

Table with 3 columns: Sl. No., Description, and Area. It details the carpet area calculations for Wing H.

CARPET AREA CALCULATION - WING 'I'


Table with 3 columns: Sl. No., Description, and Area. It details the carpet area calculations for Wing I.

CARPET AREA CALCULATION - WING 'J'

Table with 3 columns: Sl. No., Description, and Area. It details the carpet area calculations for Wing J.

CARPET AREA CALCULATION - WING 'K'

Table with 3 columns: Sl. No., Description, and Area. It details the carpet area calculations for Wing K.

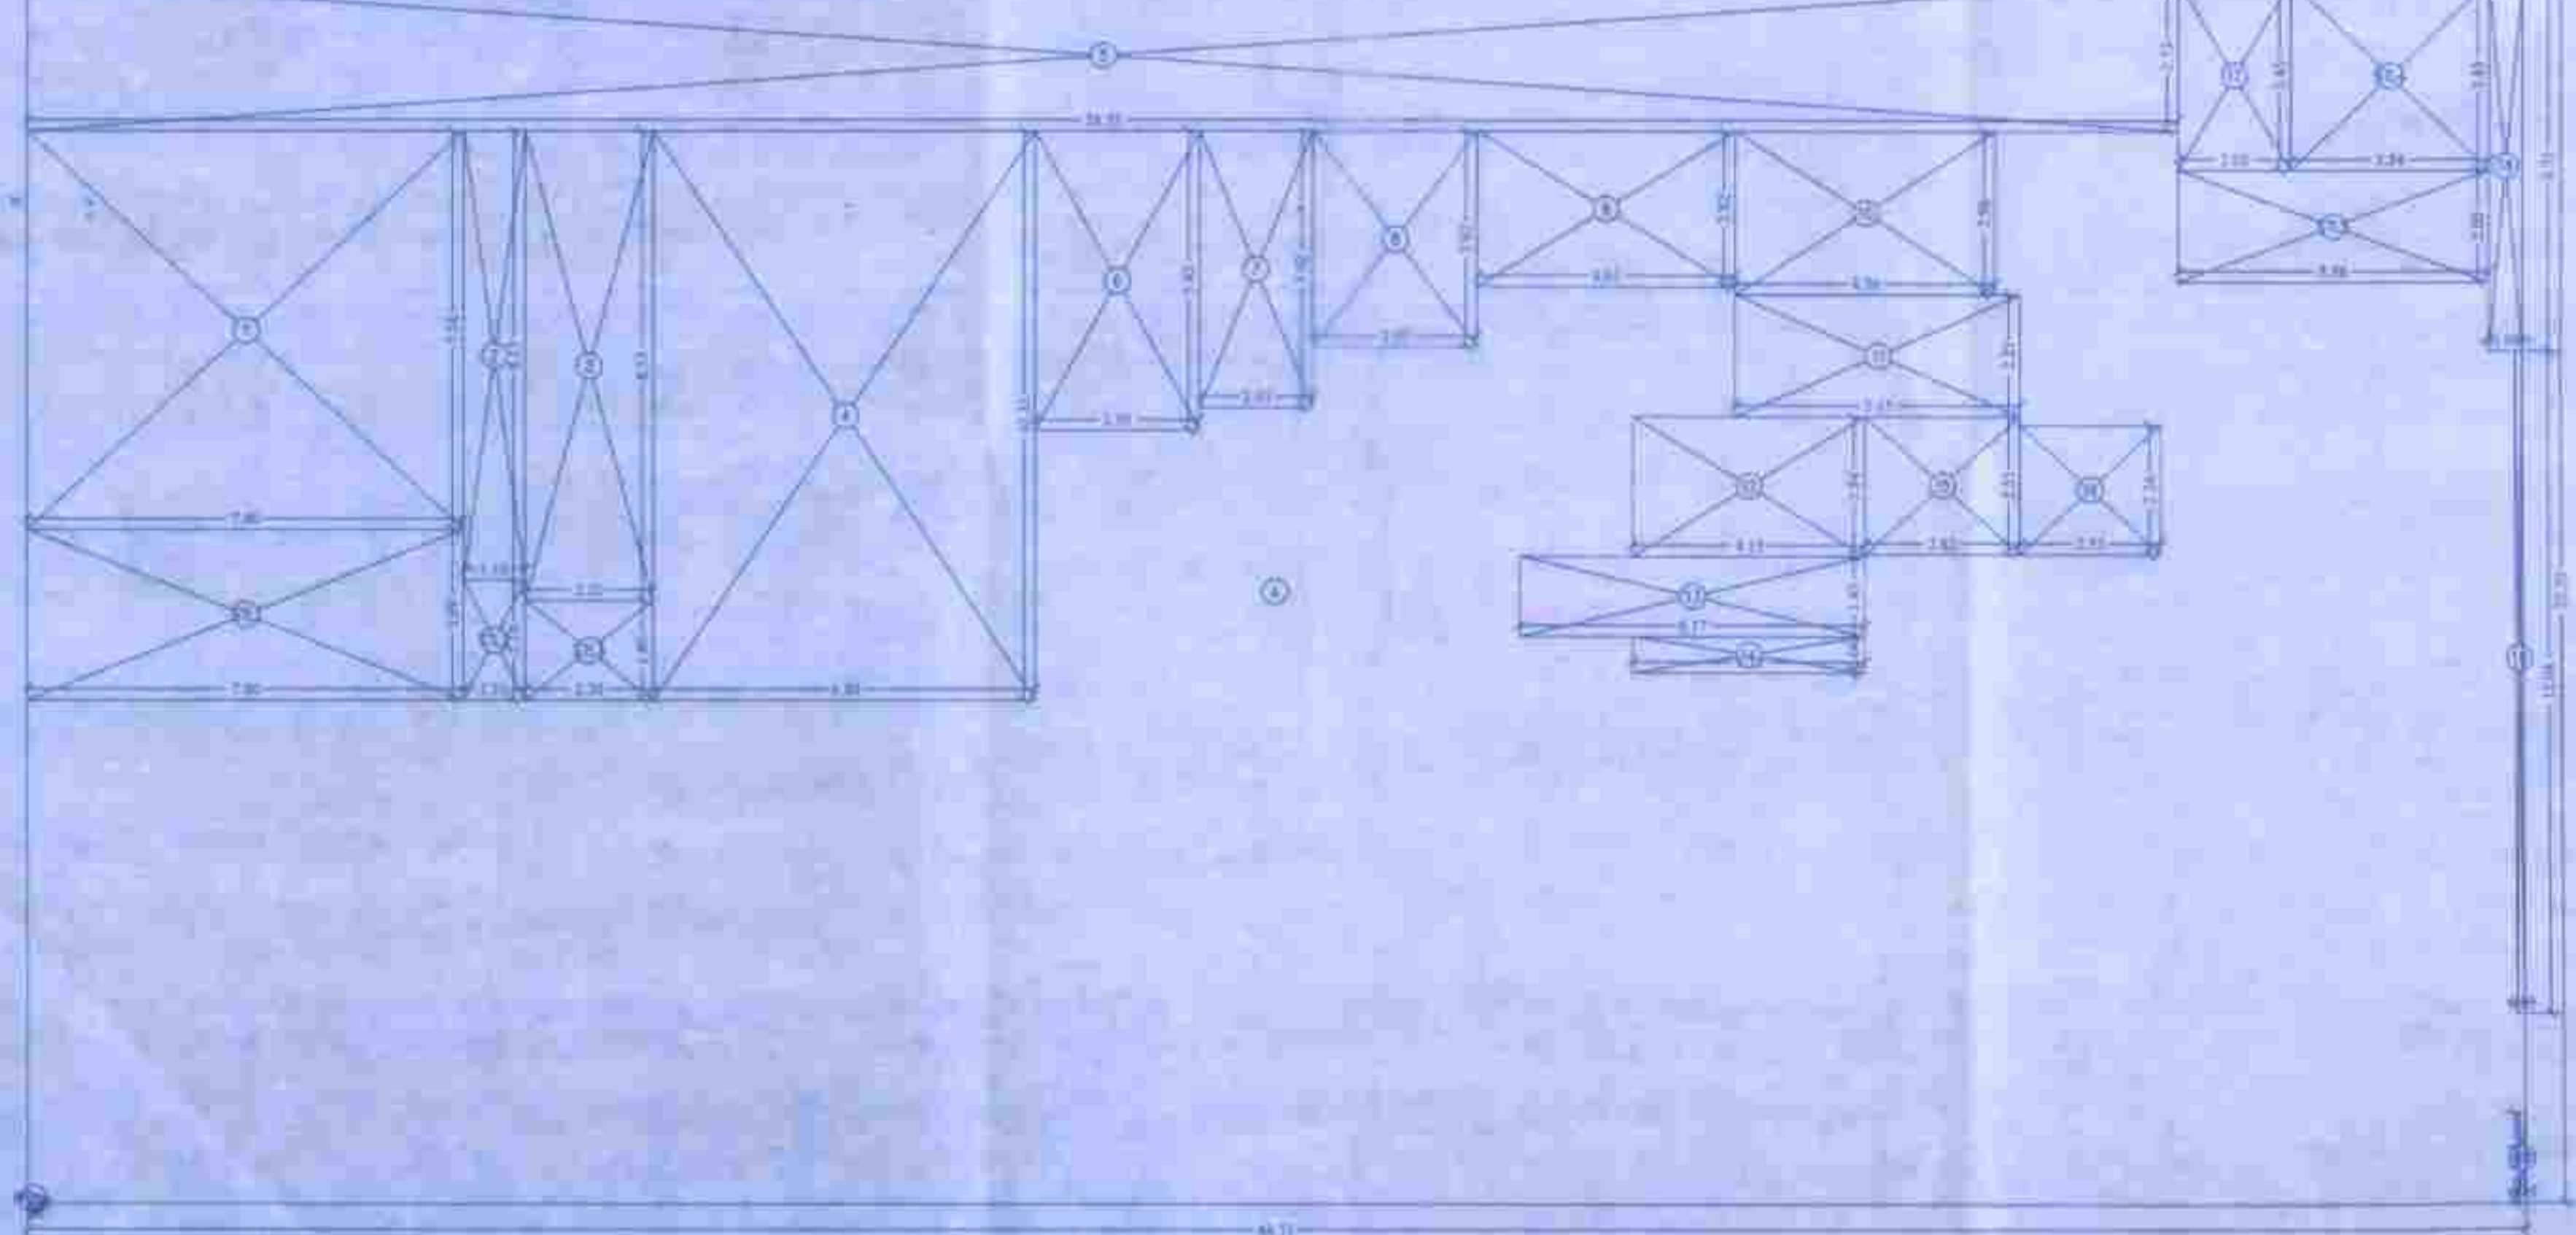

DEDUCTIONS

Table with 3 columns: Sl. No., Description, and Area. It lists the areas to be deducted from the total built-up area.

STAIRCASE LOBBY AREA CALCULATION

Table with 3 columns: Sl. No., Description, and Area. It details the area calculations for staircase and lobby spaces.

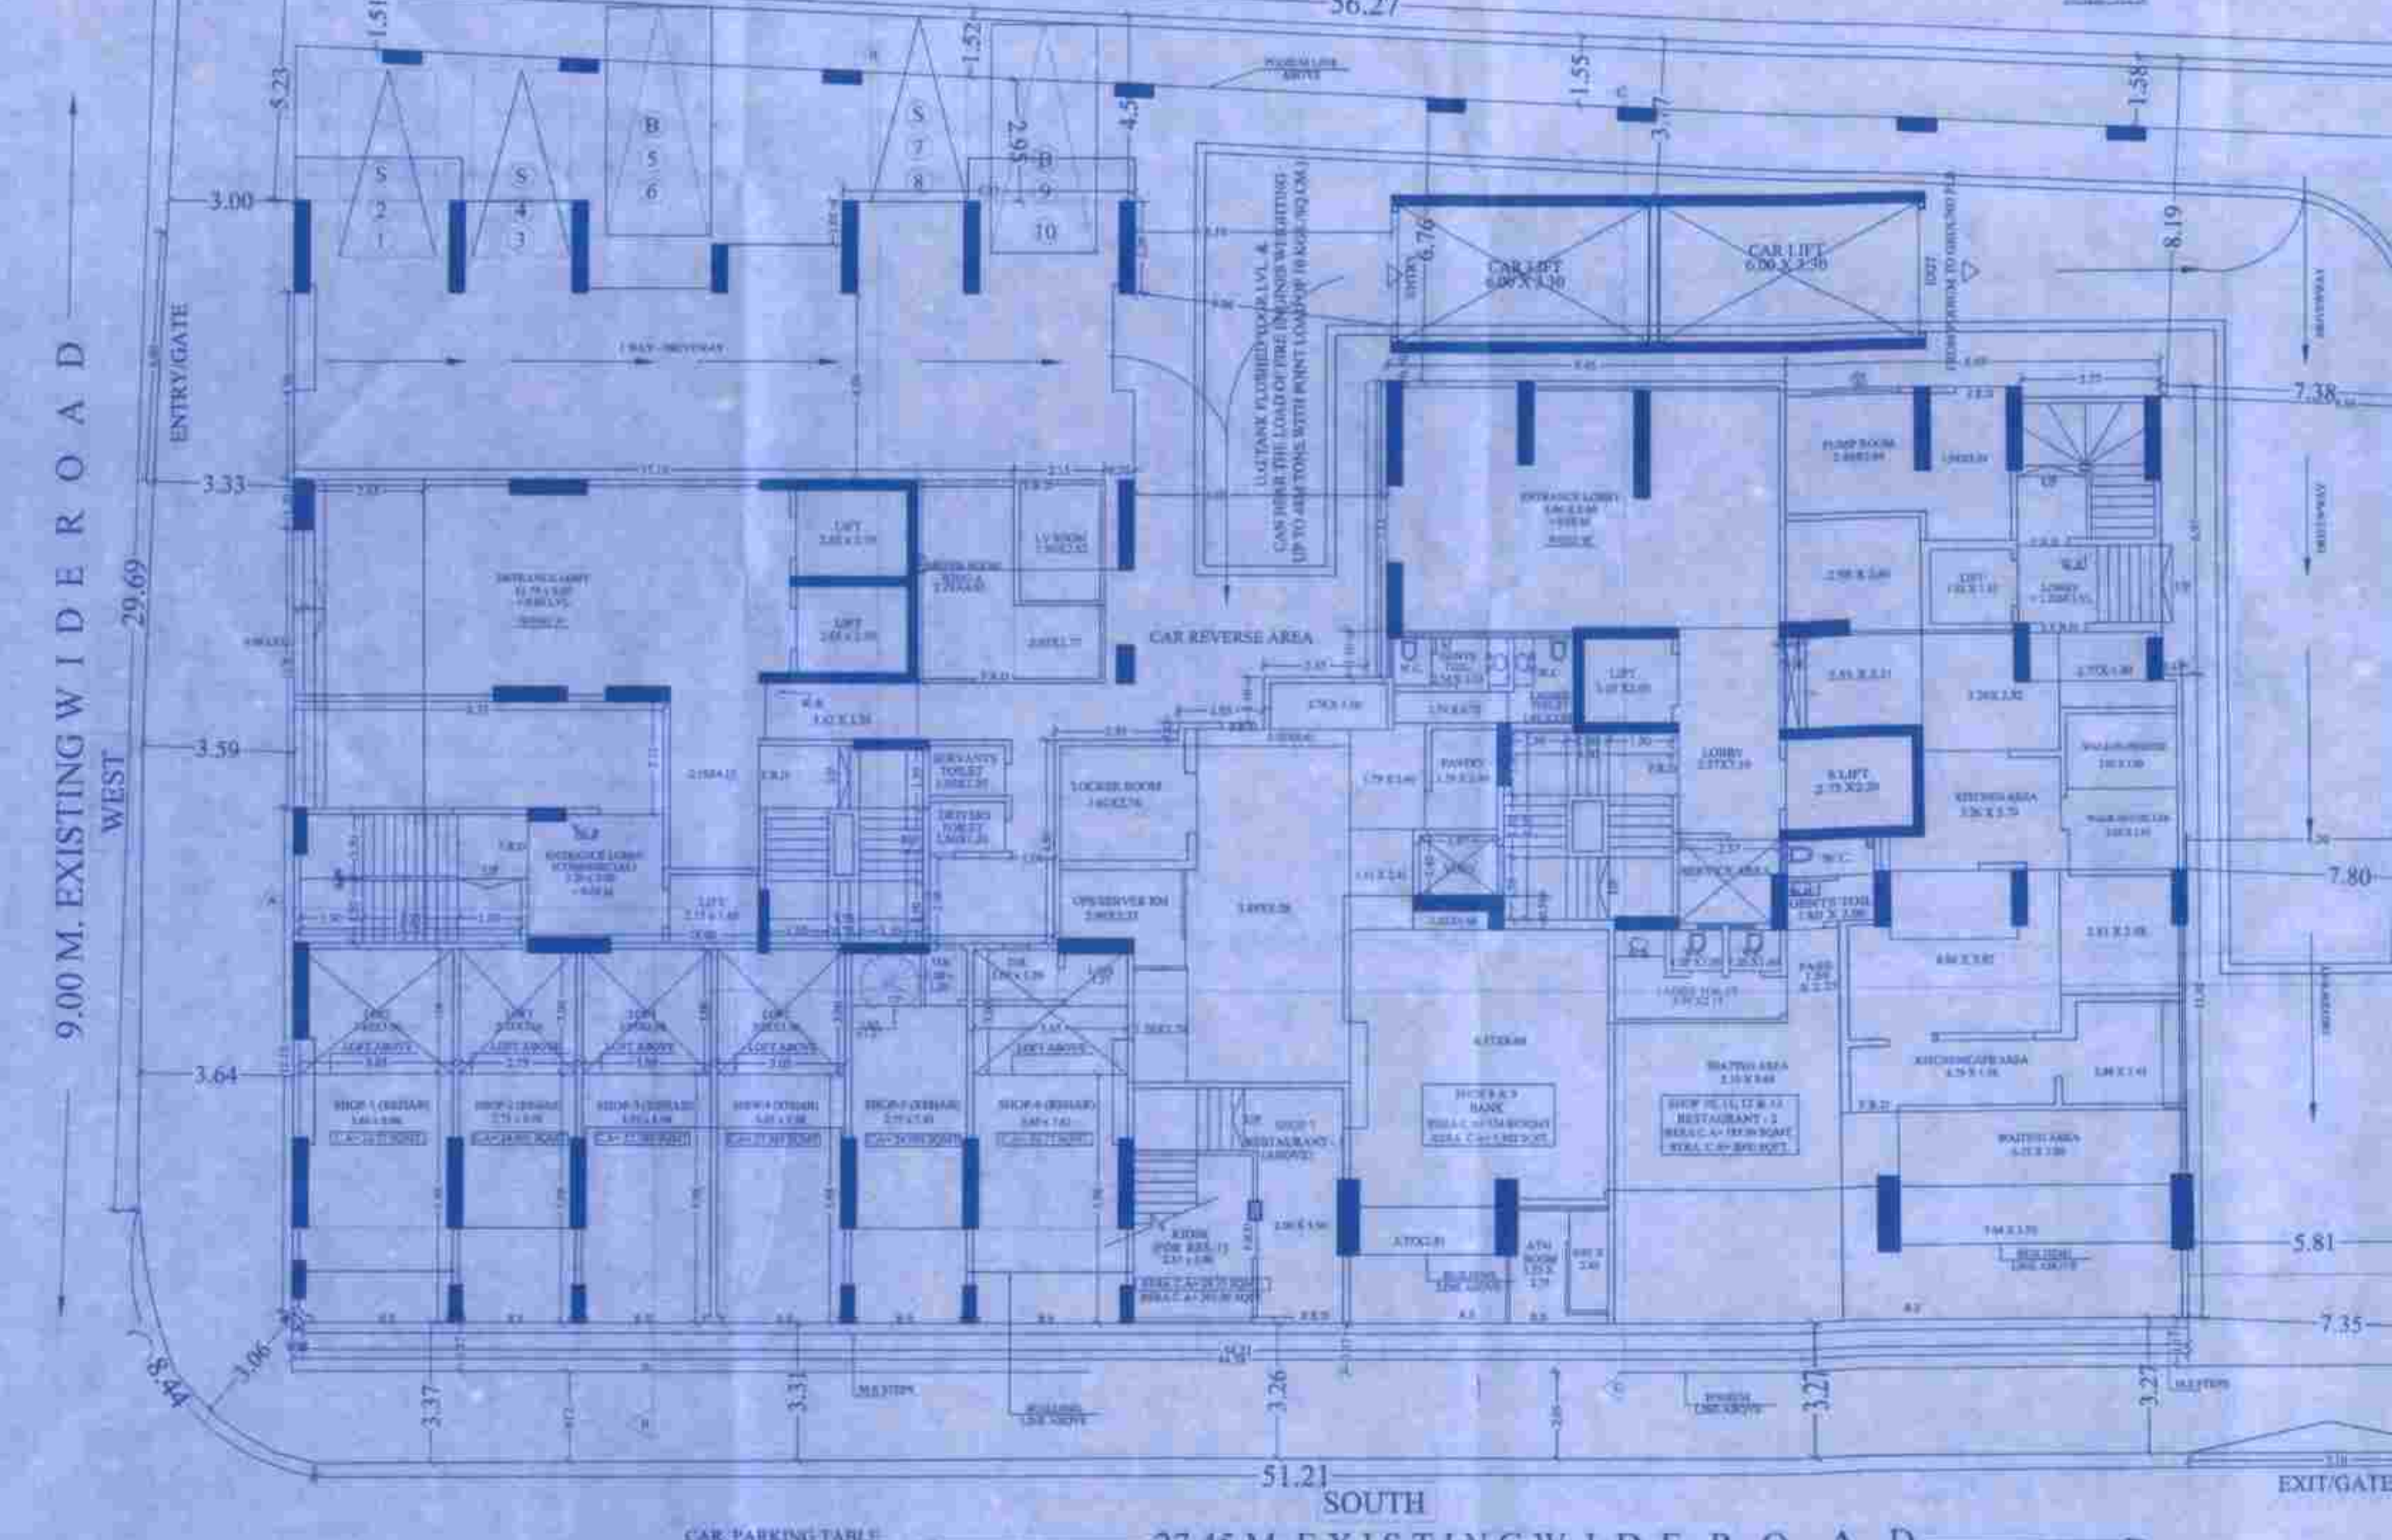

CAR PARKING TABLE

Table with 3 columns: Sl. No., Description, and Area. It details the area for various types of car parking spaces.

CONTENTS OF THE SHEET

Table with 3 columns: Sl. No., Description, and Area. It lists the contents of the sheet, including the ground floor plan, block & location plan, and built-up area statement.

CERTIFICATE OF AREA

CERTIFIED THAT I HAVE SURVEYED THE PLOT UNDER REFERENCE ON... AND THAT THE DIMENSIONS OF THE... AND THAT THE DIMENSIONS OF THE... AND THAT THE DIMENSIONS OF THE...

Table with 3 columns: Sl. No., Description, and Area. It lists the contents of the sheet, including the ground floor plan, block & location plan, and built-up area statement.

A. AREA STATEMENT

Table with 3 columns: Sl. No., Description, and Area. It details the area statement for the plot, including deductions and additions.

B. DETAILS OF FSI AVAILABLE AS PER REG.NO. 31 (3) OF DCPR 2034

Table with 3 columns: Sl. No., Description, and Area. It details the FSI available as per Reg. No. 31 (3) of DCPR 2034.

C. TENEMENT STATEMENT

Table with 3 columns: Sl. No., Description, and Area. It details the tenement statement for the plot.

D. PARKING STATEMENT

Table with 3 columns: Sl. No., Description, and Area. It details the parking statement for the plot.

E. TRANSPORT VEHICLES PARKING


Table with 3 columns: Sl. No., Description, and Area. It details the transport vehicles parking for the plot.

For Charok Ashray Coop. Hous. Soc. Ltd. Chairman Secretary Treasurer Member


For SAKSHI KAYITA BUILDERS PRIVATE LIMITED Director

J.G. DEWOOLKAR D294/L5

ELLORA PROJECT CONSULTANTS PVT. LTD. 317-321 NINAD CHS. LTD. BLDG. NO. 7 KHER NAOKAR...

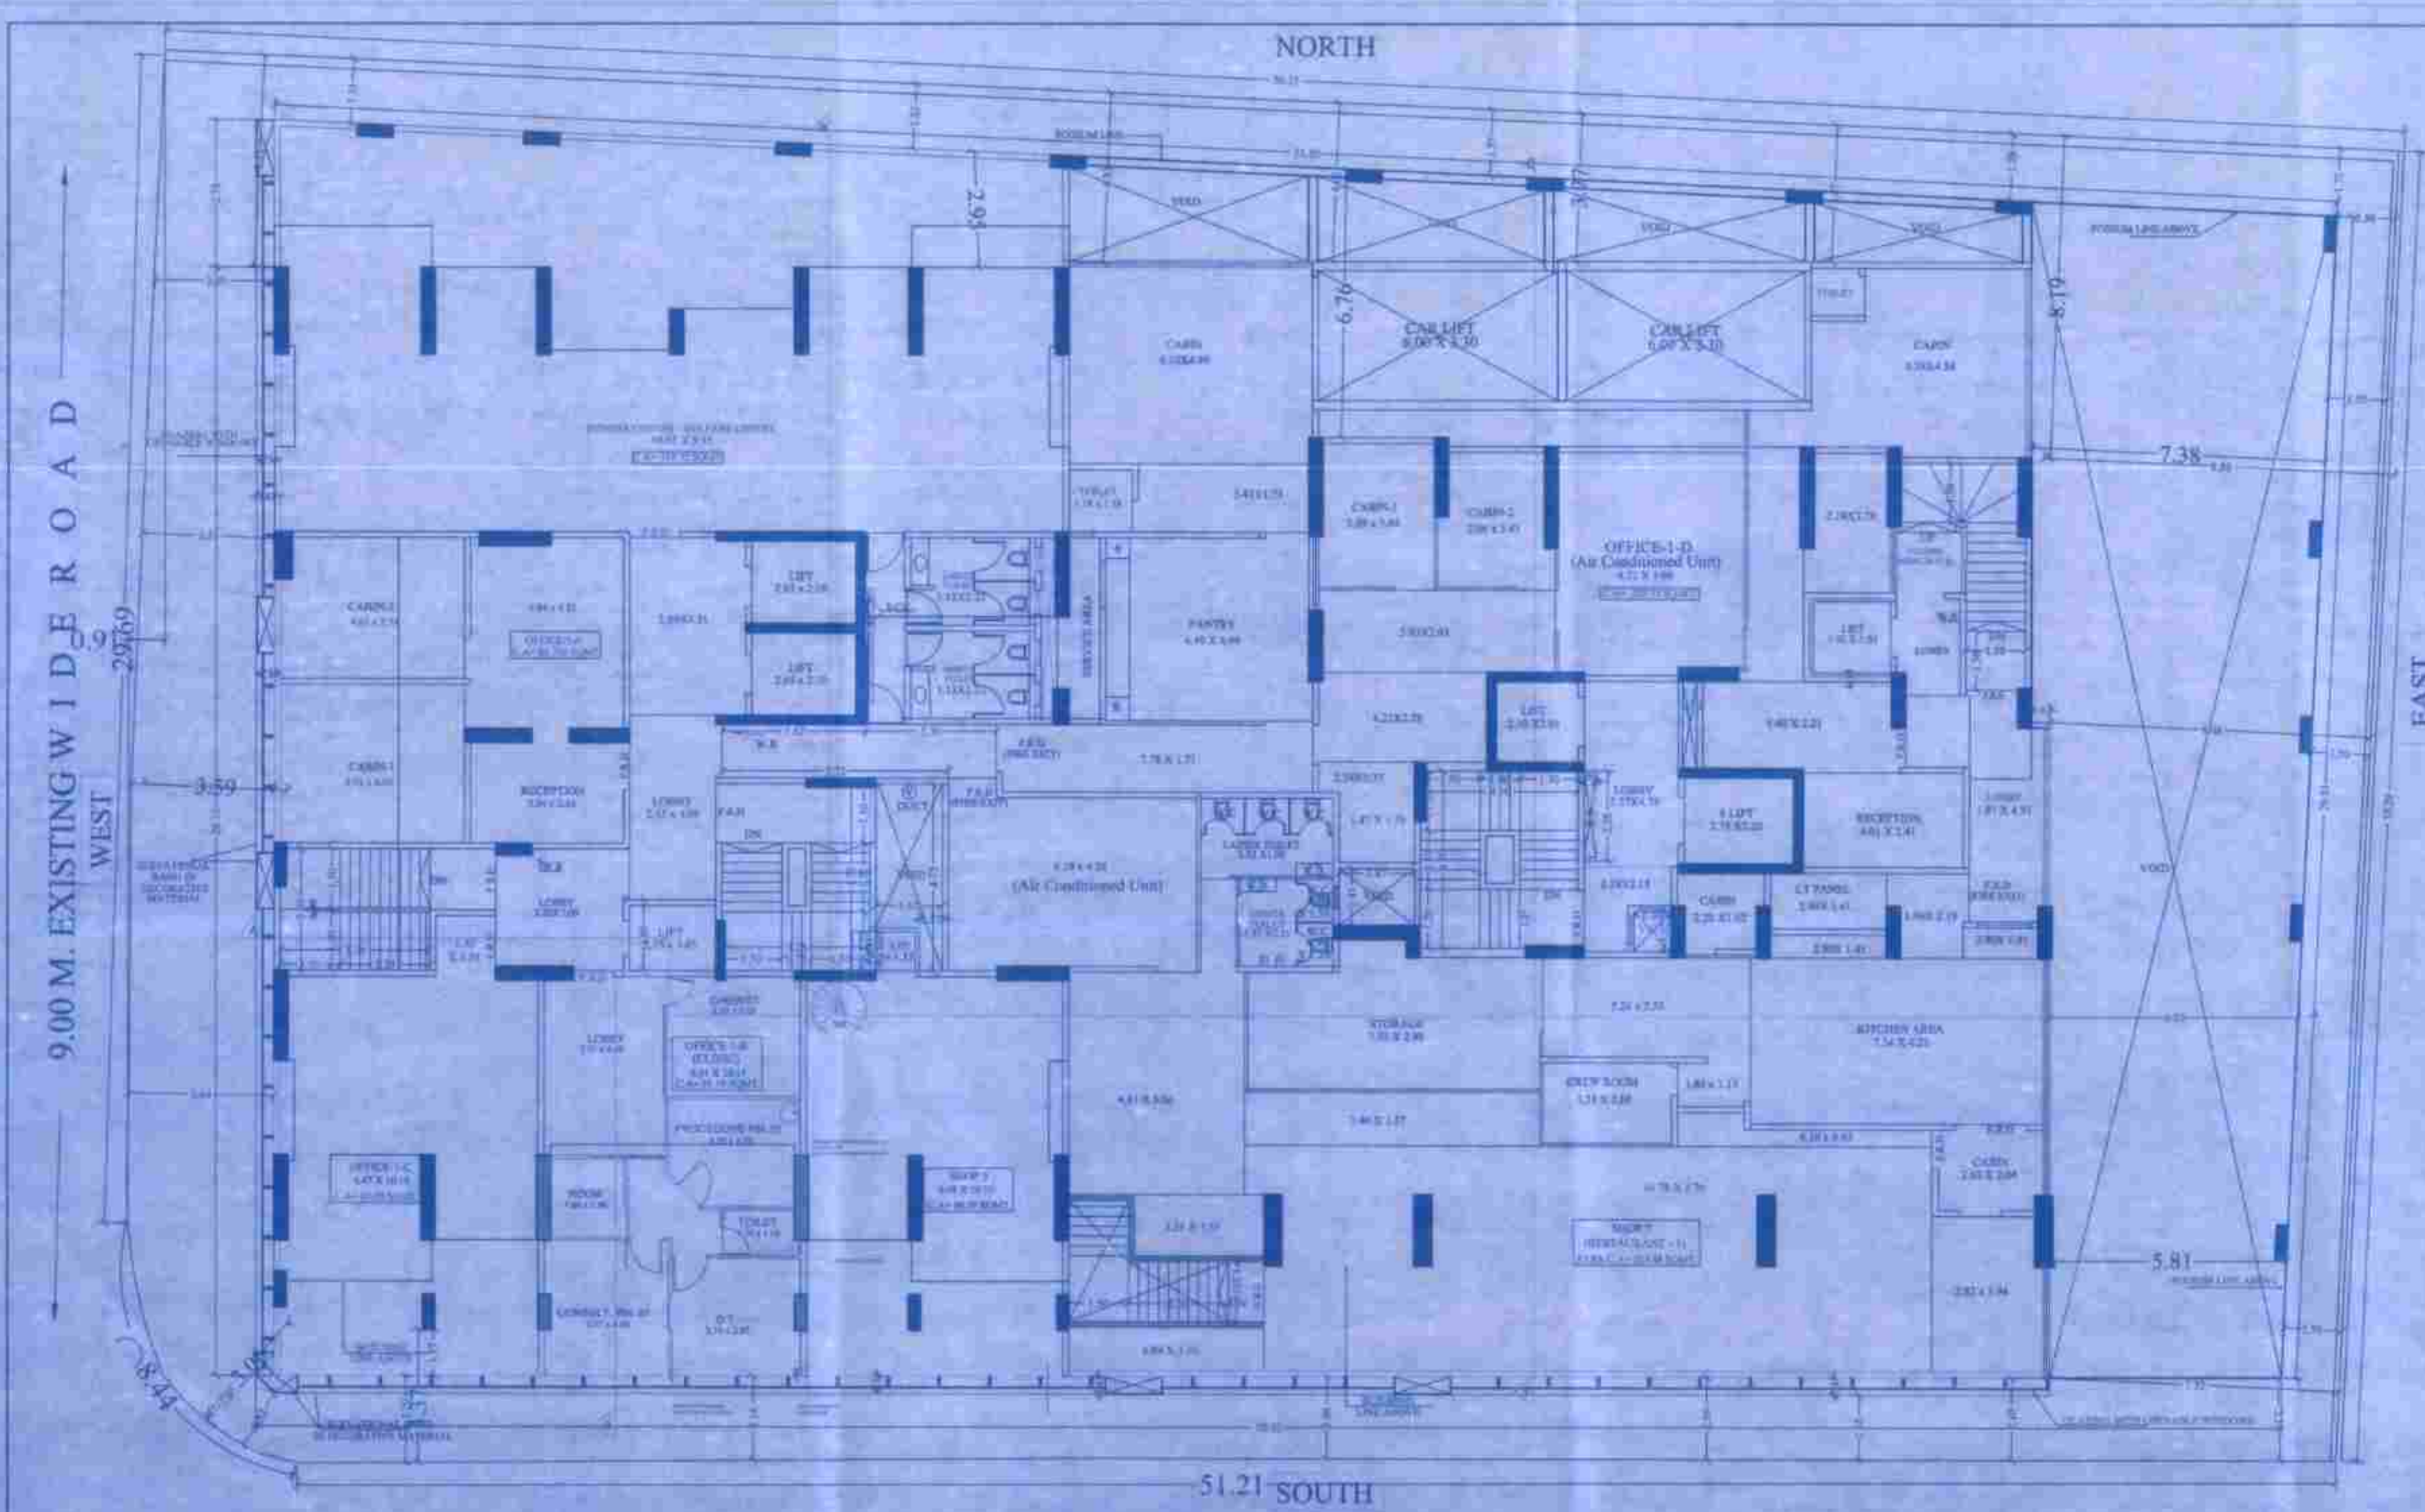

1ST COMMERCIAL FLOOR PLAN
SCALE = 1:100

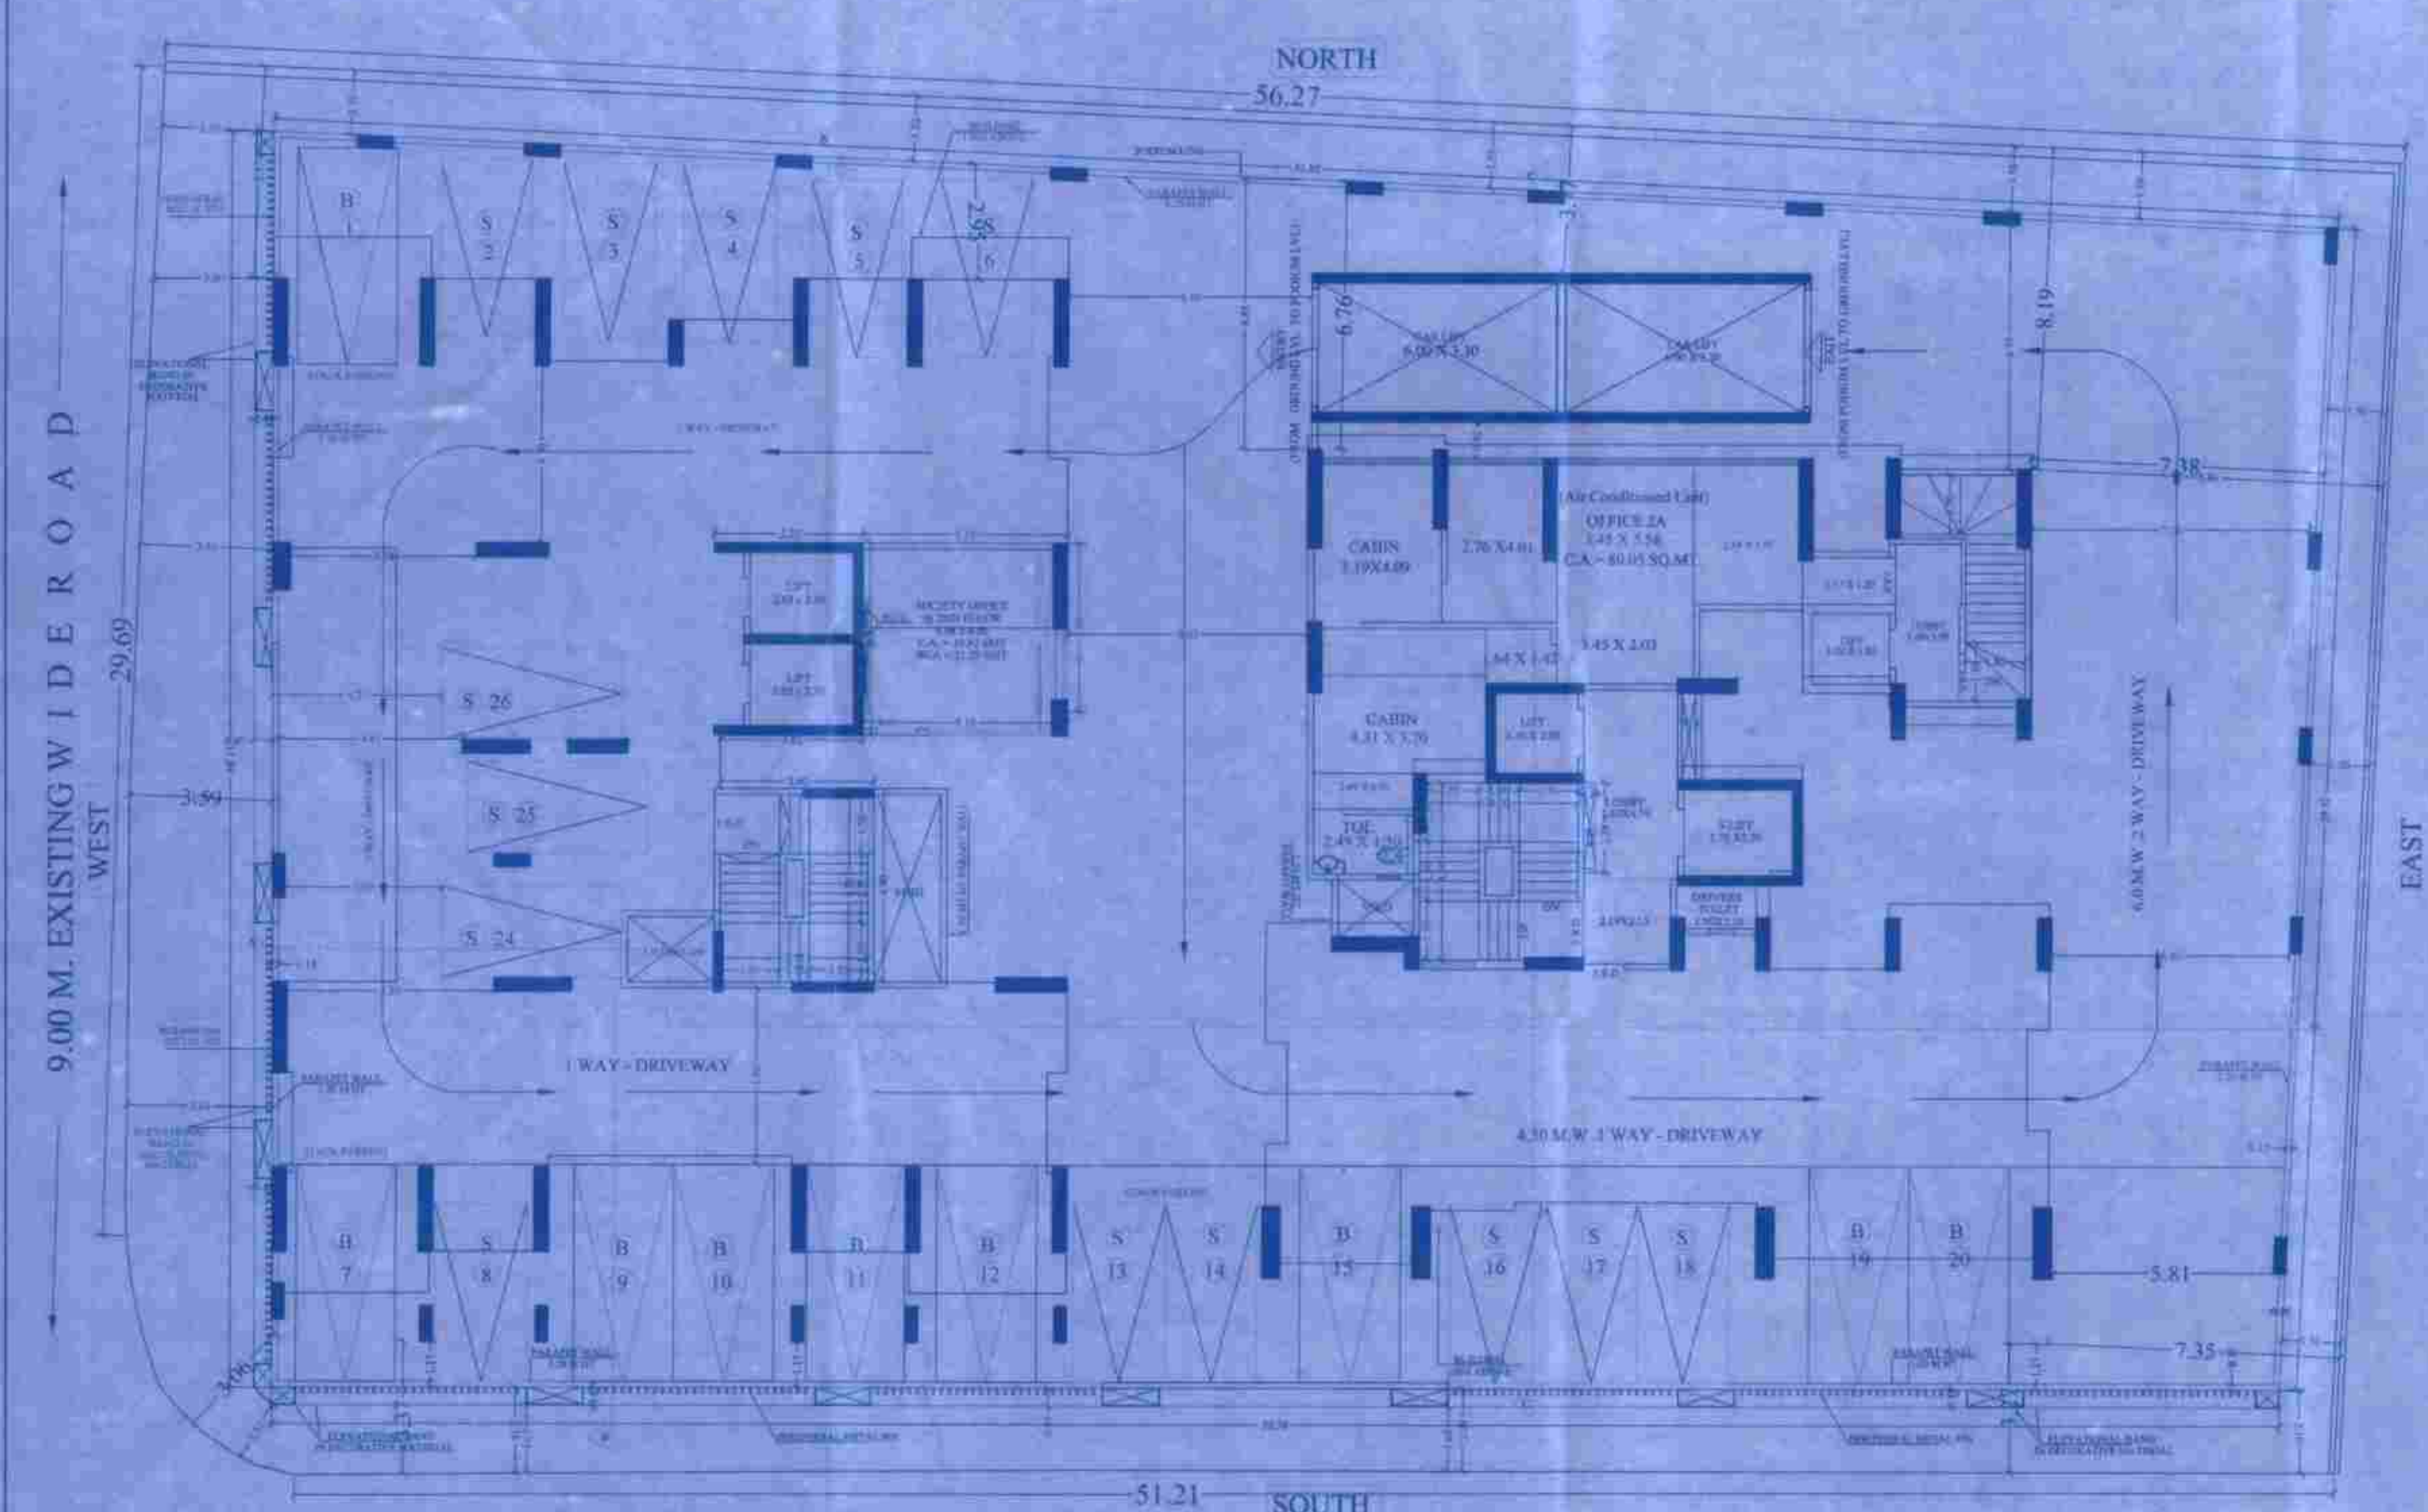

2ND PODIUM FLOOR PLAN
SCALE = 1:100

SANITARY STATEMENT FOR RESTAURANT - 2 AREA

OCCUPANCY LOAD FOR RESTAURANT - 2 = 88.93 PERSONS (100 SQ. MT.)

BUILT UP AREA OF RESTAURANT - 2 (GROUND FLOOR) = 88.93 SQ.MT.

TOTAL OCCUPANTS	= 88.93 PERSONS (SQ.MT. (SAY) 80)
50 % FOR MALE	= 30.00 PERSONS
W.C. REQ. @ 1 FOR 25 PERSONS	= 01 Nos.
W.C. PROVIDED	= 01 Nos.
URINALS REQ. @ 1 FOR 25 PERSONS	= 01 Nos.
URINALS PROVIDED	= 01 Nos.
W.B. REQ. @ 1 FOR 45 PERSONS	= 01 Nos.
W.B. PROVIDED	= 01 Nos.

SANITARY STATEMENT FOR RESTAURANT - 1 AREA

OCCUPANCY LOAD FOR RESTAURANT - 1 = 88.93 PERSONS (100 SQ. MT.)

BUILT UP AREA OF RESTAURANT - 1 (1ST COMMERCIAL FLOOR) = 88.93 SQ.MT.

TOTAL OCCUPANTS	= 88.93 PERSONS (SQ.MT. (SAY) 80)
50 % FOR MALE	= 30.00 PERSONS
W.C. REQ. @ 1 FOR 25 PERSONS	= 01 Nos.
W.C. PROVIDED	= 01 Nos.
URINALS REQ. @ 1 FOR 25 PERSONS	= 01 Nos.
URINALS PROVIDED	= 01 Nos.
W.B. REQ. @ 1 FOR 45 PERSONS	= 01 Nos.
W.B. PROVIDED	= 01 Nos.


SANITARY STATEMENT FOR BANK AREA

OCCUPANCY LOAD FOR BANK = 14.40 PERSONS (100 SQ. MT.)


BUILT UP AREA OF BANK (GROUND FLOOR) = 144.00 SQ.MT.

TOTAL OCCUPANTS	= 14.40 PERSONS (SQ.MT. (SAY) 7)
50 % FOR MALE	= 07.20 PERSONS (SAY) 7)
W.C. REQ. @ 1 FOR 25 PERSONS	= 01 Nos.
W.C. PROVIDED	= 01 Nos.
URINALS REQ. @ 1 FOR 25 PERSONS	= 01 Nos.
URINALS PROVIDED	= 01 Nos.
W.B. REQ. @ 1 FOR 40 PERSONS	= 01 Nos.
W.B. PROVIDED	= 01 Nos.


CONTENTS OF THE SHEET
1ST TO 4TH FLOOR
STAMP OF DATE OF RECEIPT OF PLANS
Approved as complete plan on
accomplishment of approvals Part 02 by the
officer in-charge of the office on 24.12.2023
Date 12.12.2023

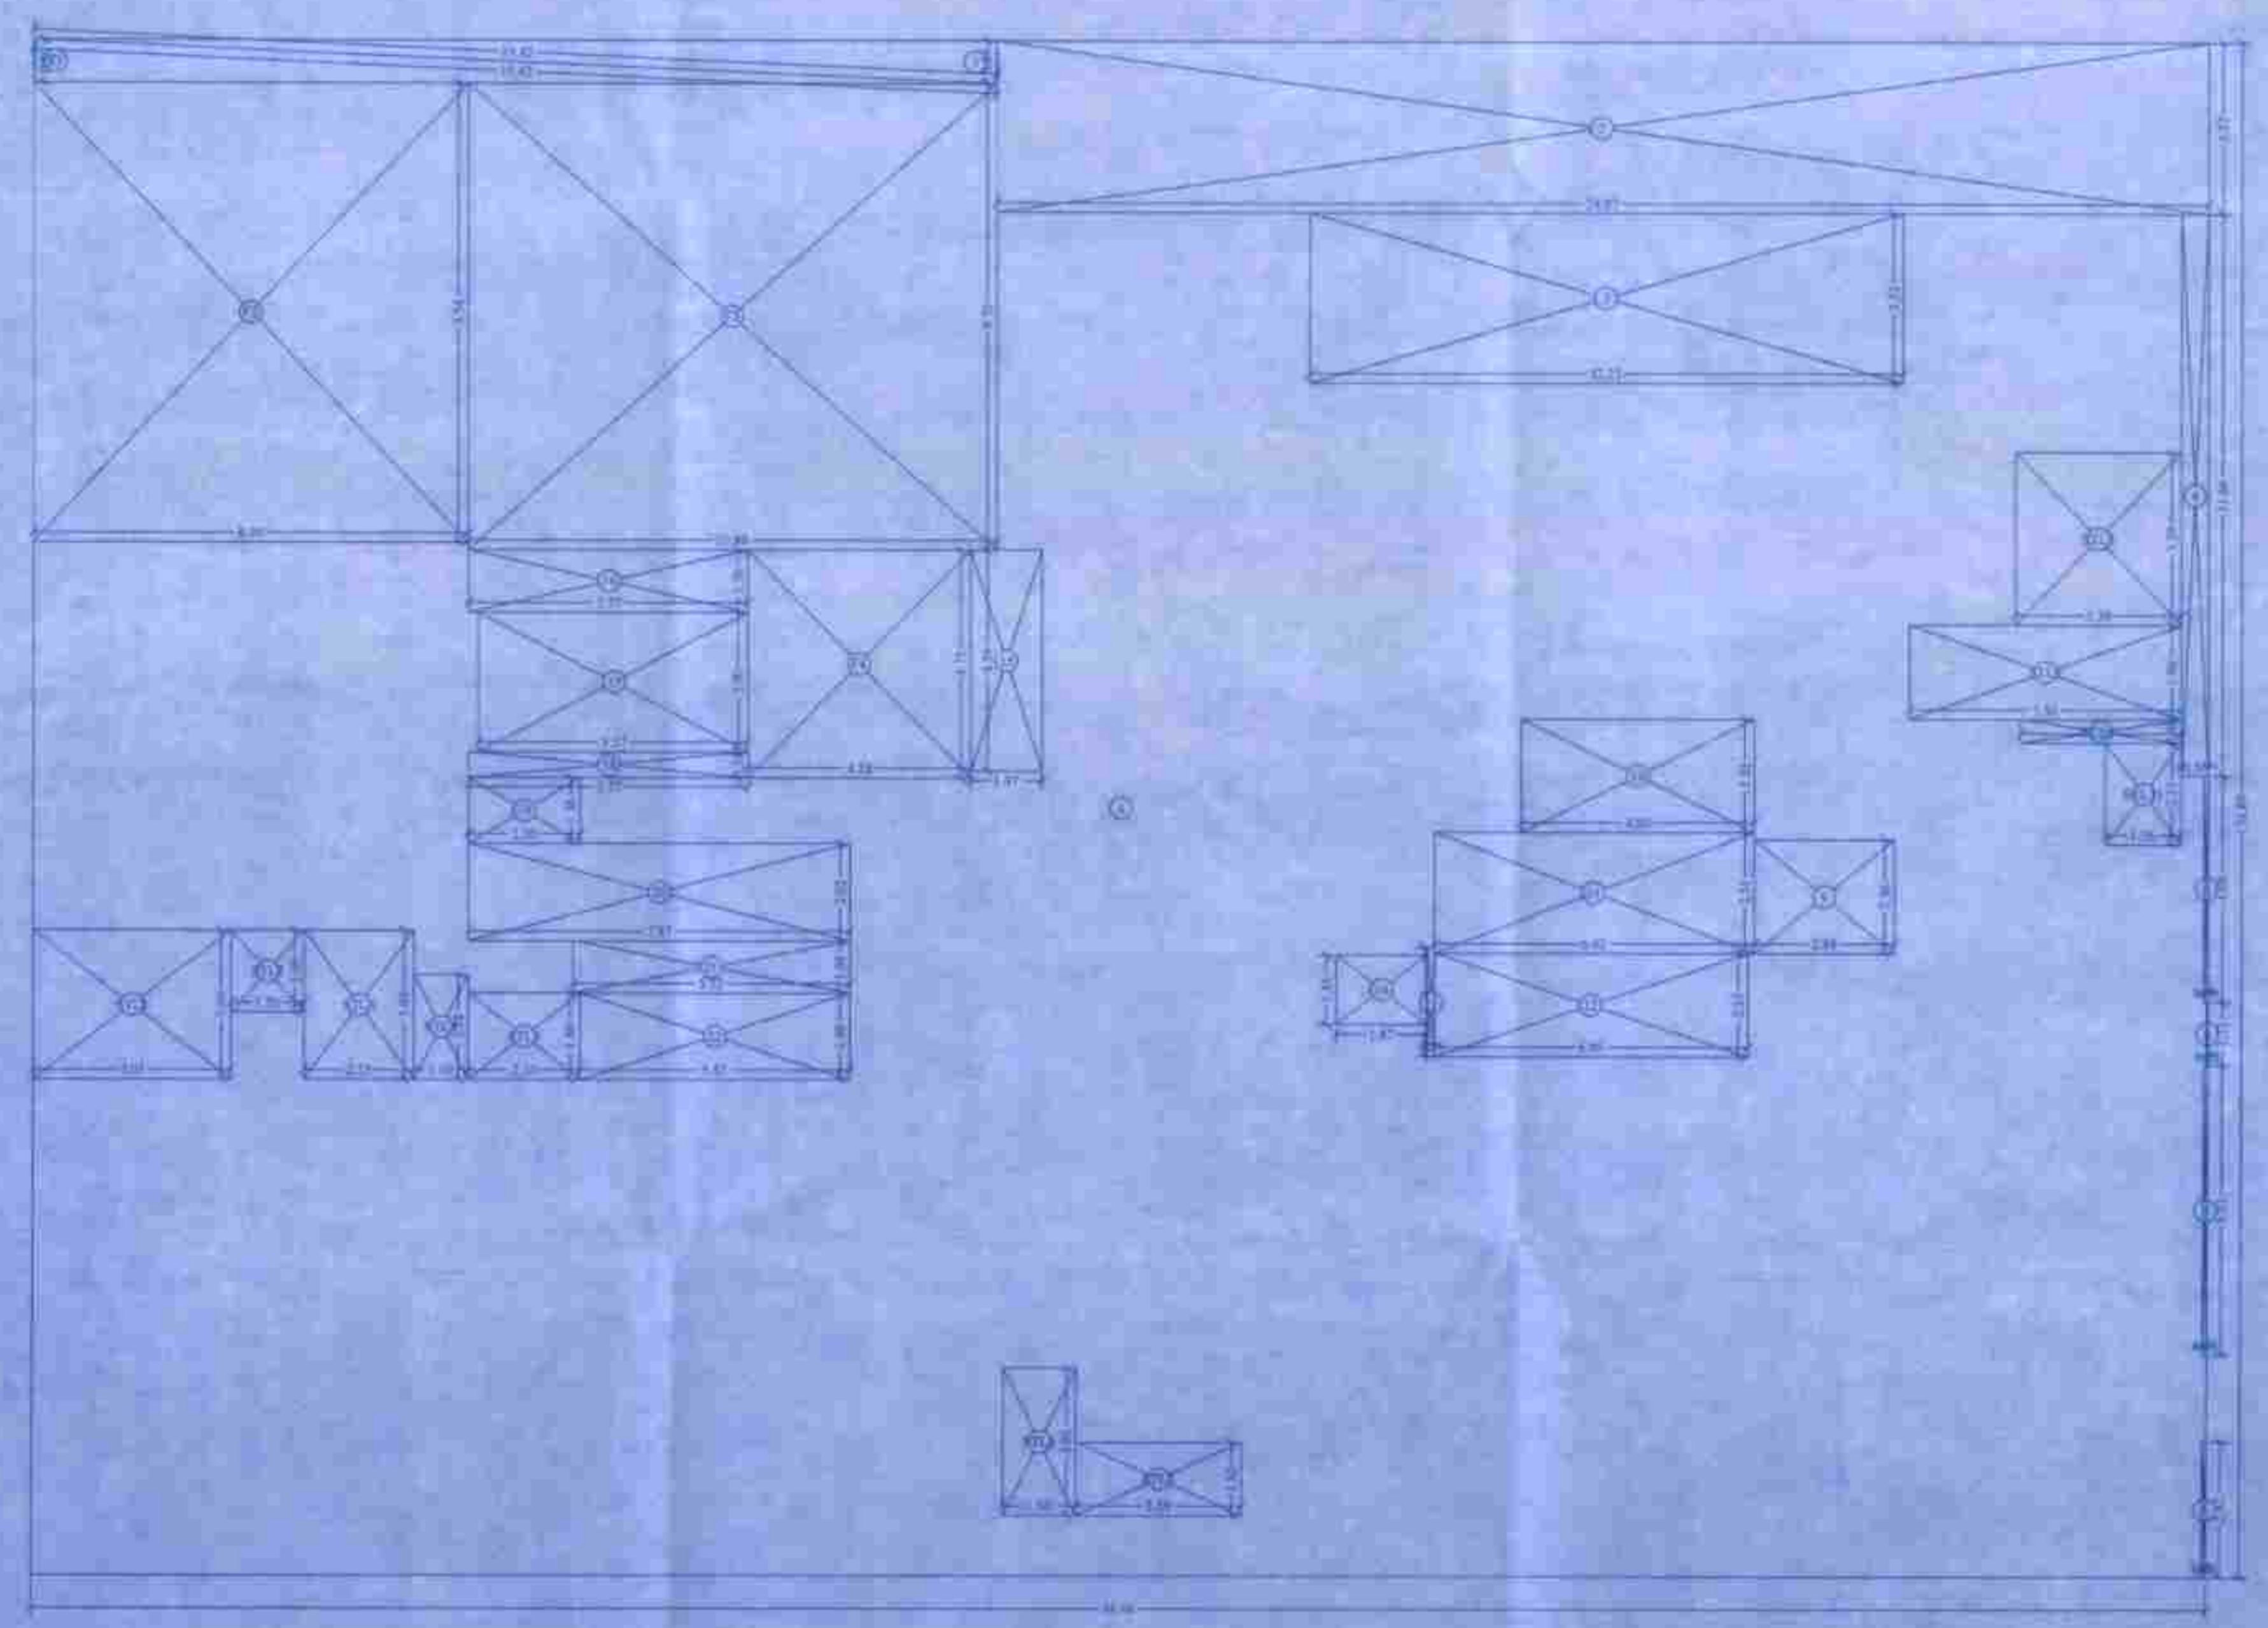

LINE AREA DIAGRAM FOR 1ST PODIUM FLOOR
SCALE = 1:100 COMMERCIAL

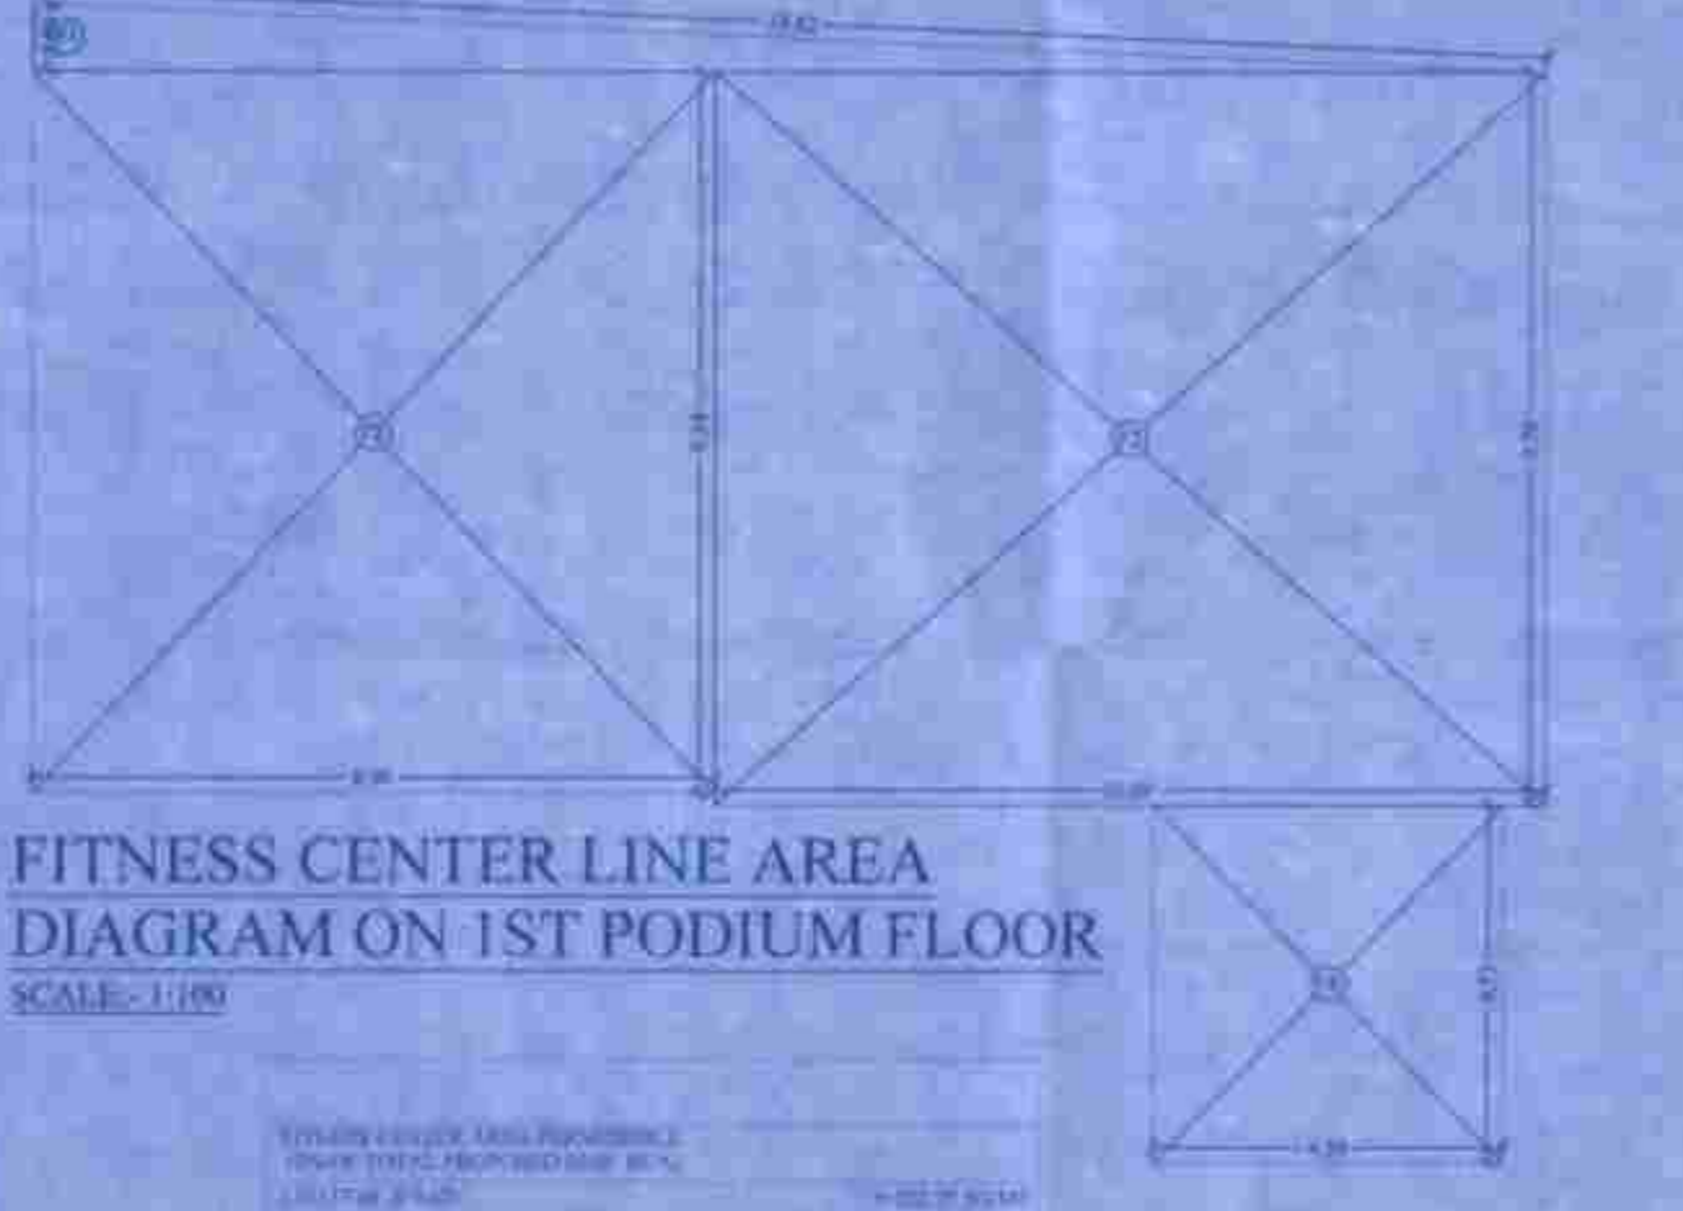

FITNESS CENTER LINE AREA
DIAGRAM ON 1ST PODIUM FLOOR
SCALE = 1:100

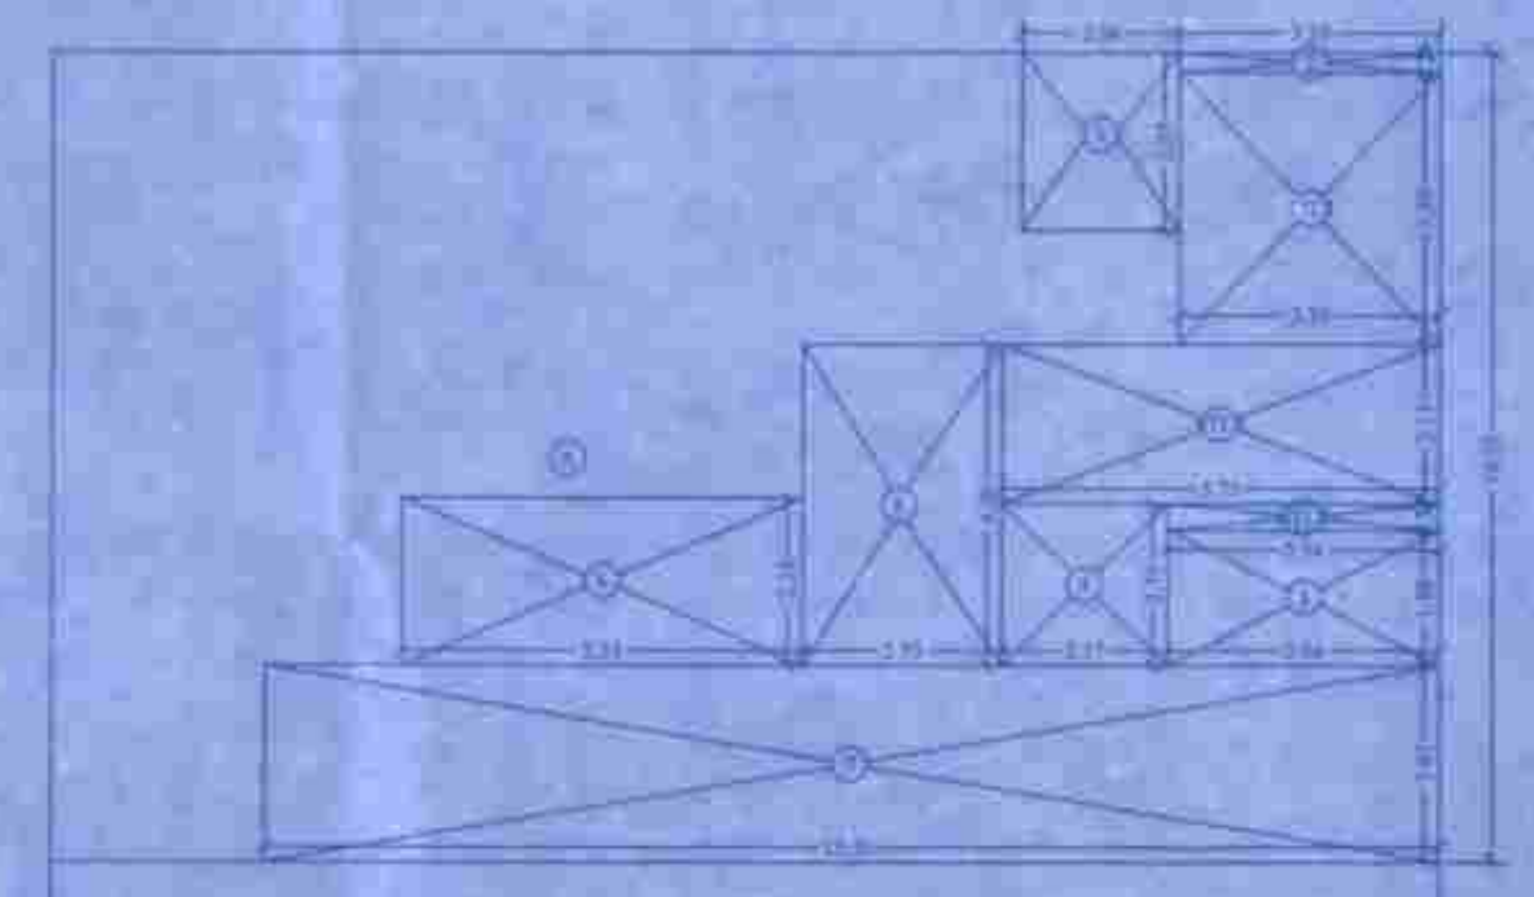

LINE AREA DIAGRAM FOR 2ND PODIUM FLOOR
SCALE = 1:100 COMMERCIAL

SOCIETY OFFICE AREA CALCULATION

OFFICE FLOOR



NO. OF OFFICES = 12

AREA OF EACH OFFICE = 10.00 SQ.MT.

TOTAL SOCIETY OFFICE AREA = 120.00 SQ.MT.

BUILT UP AREA CALCULATION

NO.	DESCRIPTION	AREA (SQ.MT.)	TOTAL
1	RESTAURANT - 1	88.93	88.93
2	RESTAURANT - 2	88.93	177.86
3	OFFICE	120.00	297.86
4	STAIRCASE LOBBY	10.00	307.86
5	DRIVEWAY	10.00	317.86
6	W.C. / URINALS	10.00	327.86
7	W.B.	10.00	337.86
8	STAIRCASE	10.00	347.86
9	LOBBY	10.00	357.86
10	RECEPTION	10.00	367.86
11	CONFERENCE	10.00	377.86
12	TRAINING	10.00	387.86
13	GYMNASIUM	10.00	397.86
14	POOL	10.00	407.86
15	CLUBHOUSE	10.00	417.86
16	BAR	10.00	427.86
17	RESTAURANT - 3	10.00	437.86
18	RESTAURANT - 4	10.00	447.86
19	RESTAURANT - 5	10.00	457.86
215	RESTAURANT - 201	10.00	2417.86

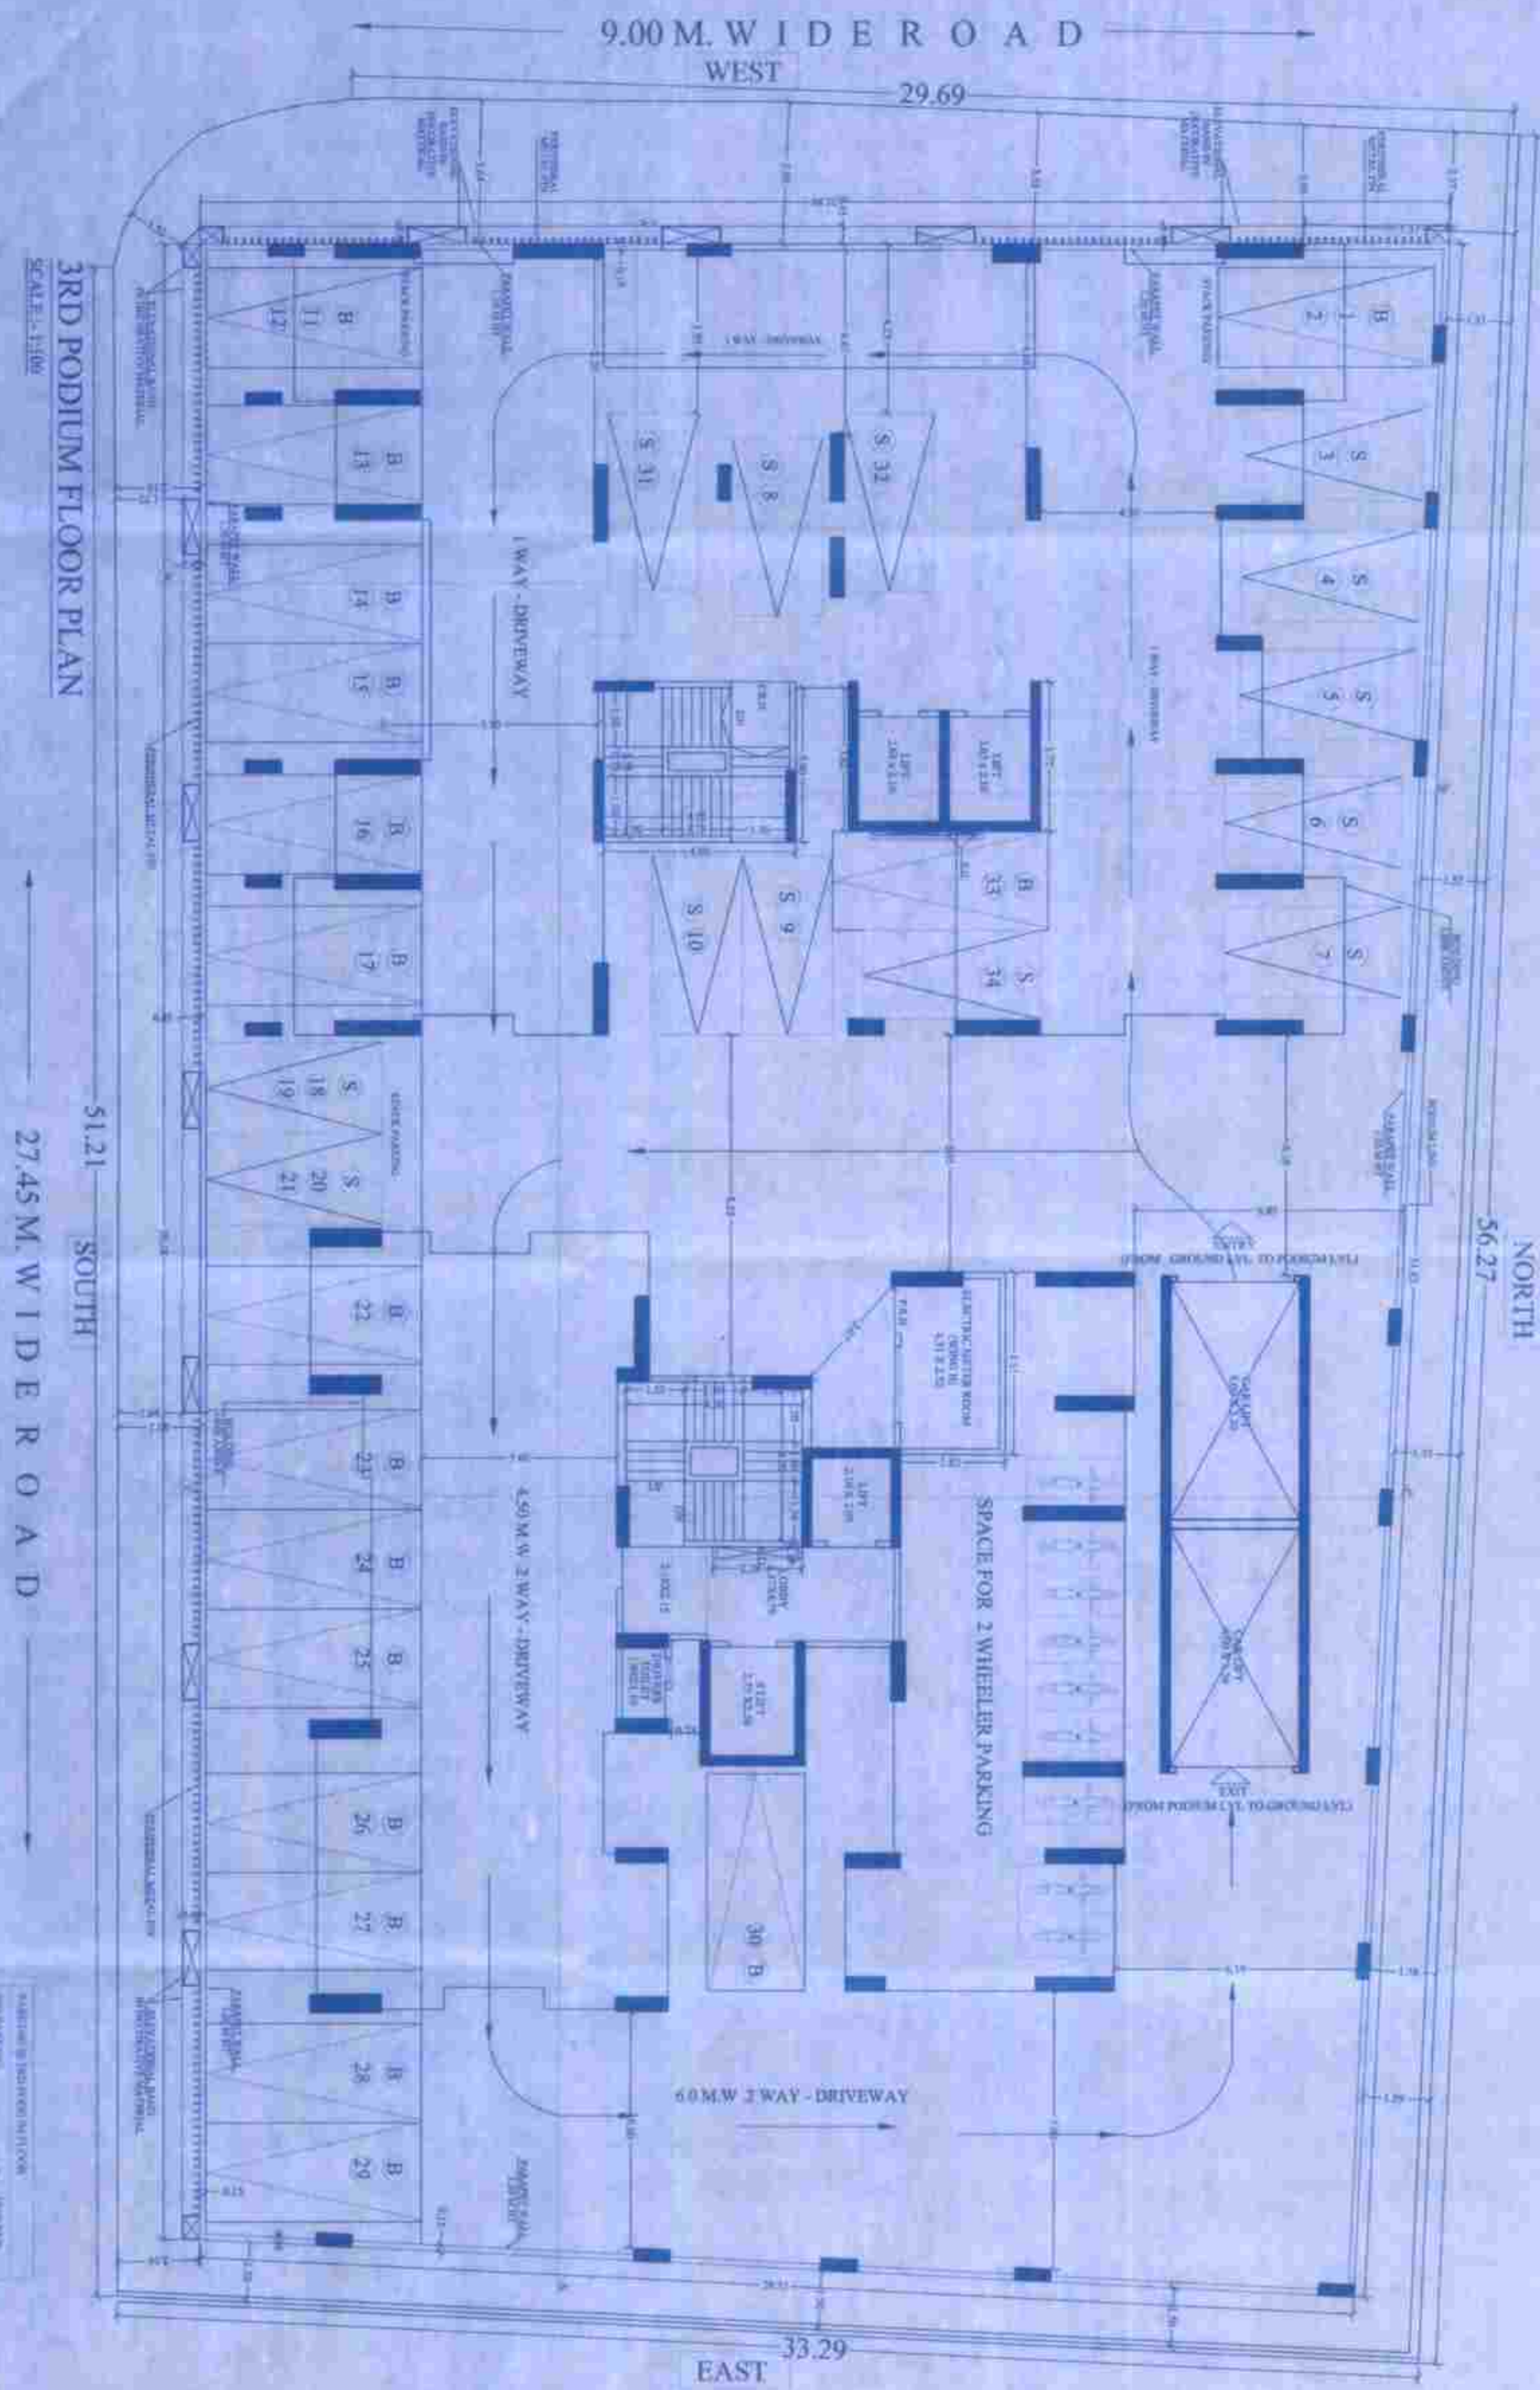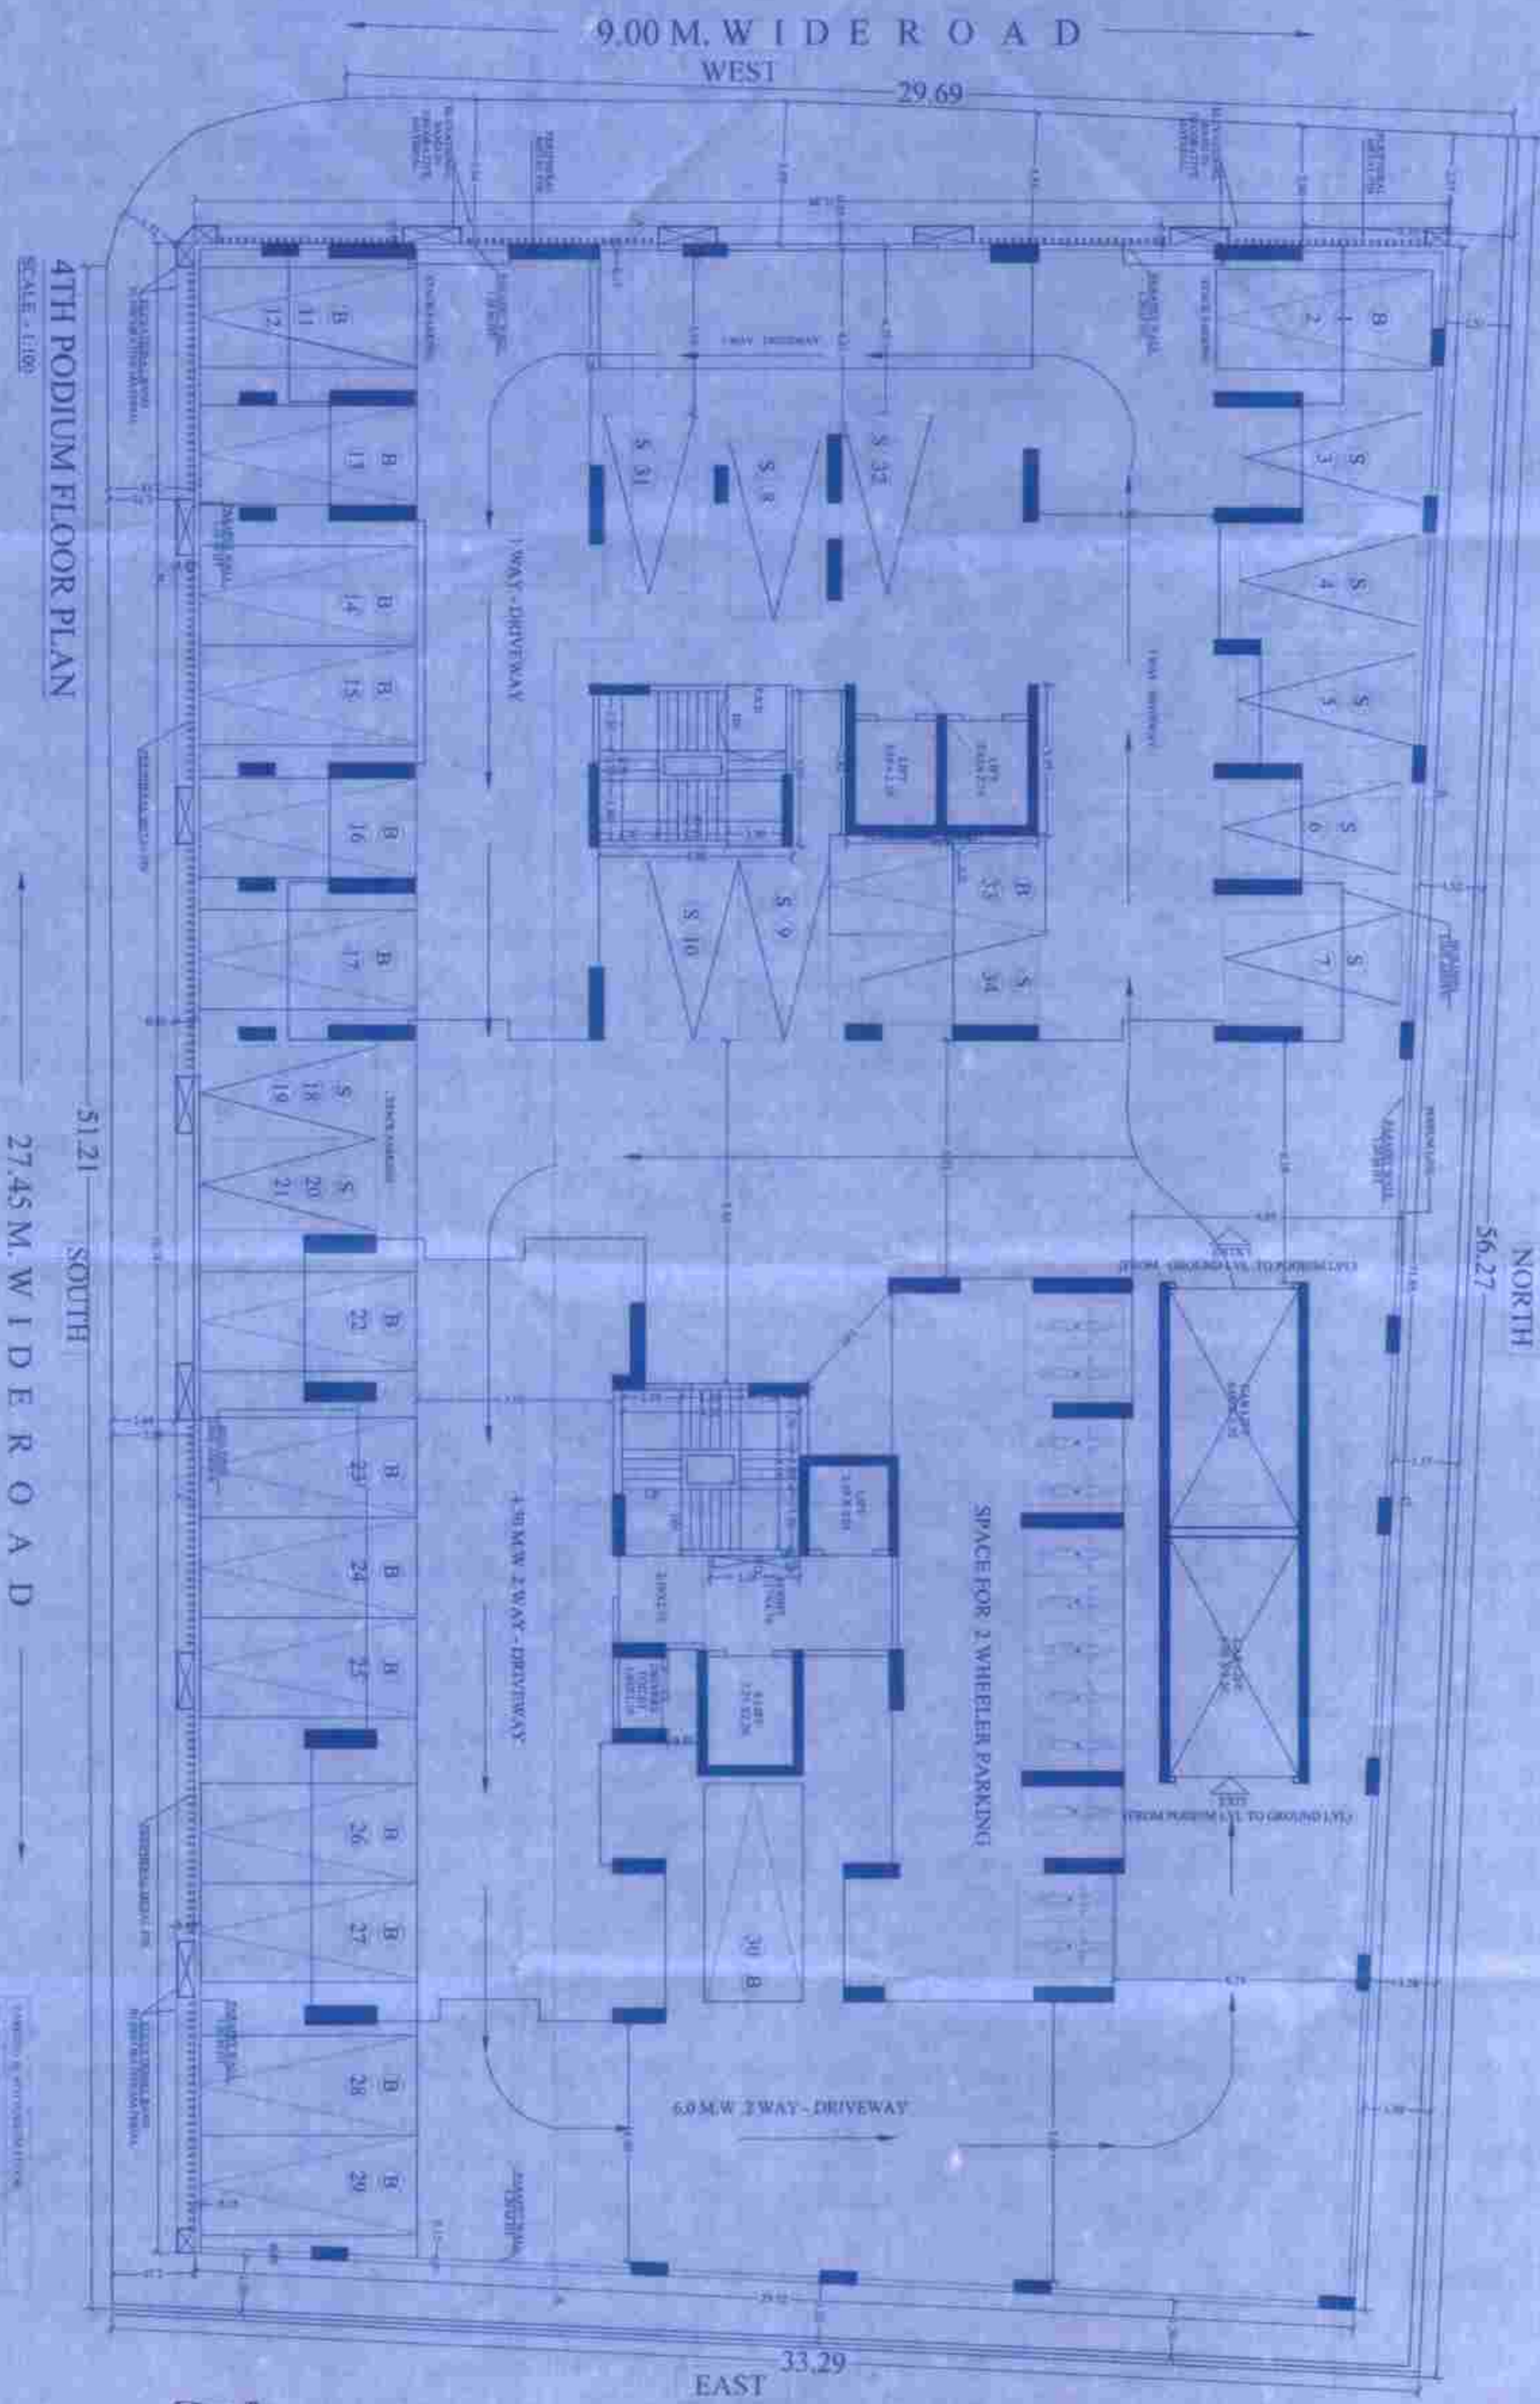

4TH PODIUM FLOOR PLAN
SCALE: 1:100

3RD PODIUM FLOOR PLAN
SCALE: 1:100

27.45 M. WIDER ROAD SOUTH

27.45 M. WIDER ROAD SOUTH

EAST 33.29

EAST 33.29

LEGEND

WALL	100MM
DOOR	AS SHOWN
WINDOW	AS SHOWN
STAIR	AS SHOWN
ELECTRICAL	AS SHOWN
MECHANICAL	AS SHOWN
PLUMBING	AS SHOWN
PAINT	AS SHOWN
FLOORING	AS SHOWN
CEILING	AS SHOWN
ROOFING	AS SHOWN
GLAZING	AS SHOWN
SCREENING	AS SHOWN
FINISHES	AS SHOWN

ELECTRIC METER ROOM AREA CALCULATION

NO. OF METER ROOMS	1
AREA OF METER ROOM	10.00
TOTAL AREA	10.00
NO. OF METER ROOMS	1
AREA OF METER ROOM	10.00
TOTAL AREA	10.00

For Drawing/Designing/Check/Sign
 Date: 12 MAY 2008
 Signature: [Handwritten Signature]
 Name: [Handwritten Name]

CONTRACTOR'S DECLARATION

I, the undersigned, hereby declare that the above mentioned drawings are true and correct and conform to the specifications and conditions of contract and I am not aware of any discrepancy or error in the same.

DATE: 12 MAY 2008

Signature: [Handwritten Signature]

NAME OF OWNER: J.G. DEMOOLKAR, ELIORA

Signature: [Handwritten Signature]


NAME OF ARCHITECT: [Handwritten Name]

Signature: [Handwritten Signature]


CONTENTS OF THE SHEET
 REF TO THE DRAWING
 STAMP OR DATE OF ARCHITECT OR ENGINEER

Approved by completion plan
 Accomplishment of development Part OC by the
 office letter number No. 12454 - 76/536/2023
 Date: 12 MAY 2023


 J.G. DEVOOLKAR (R.1)

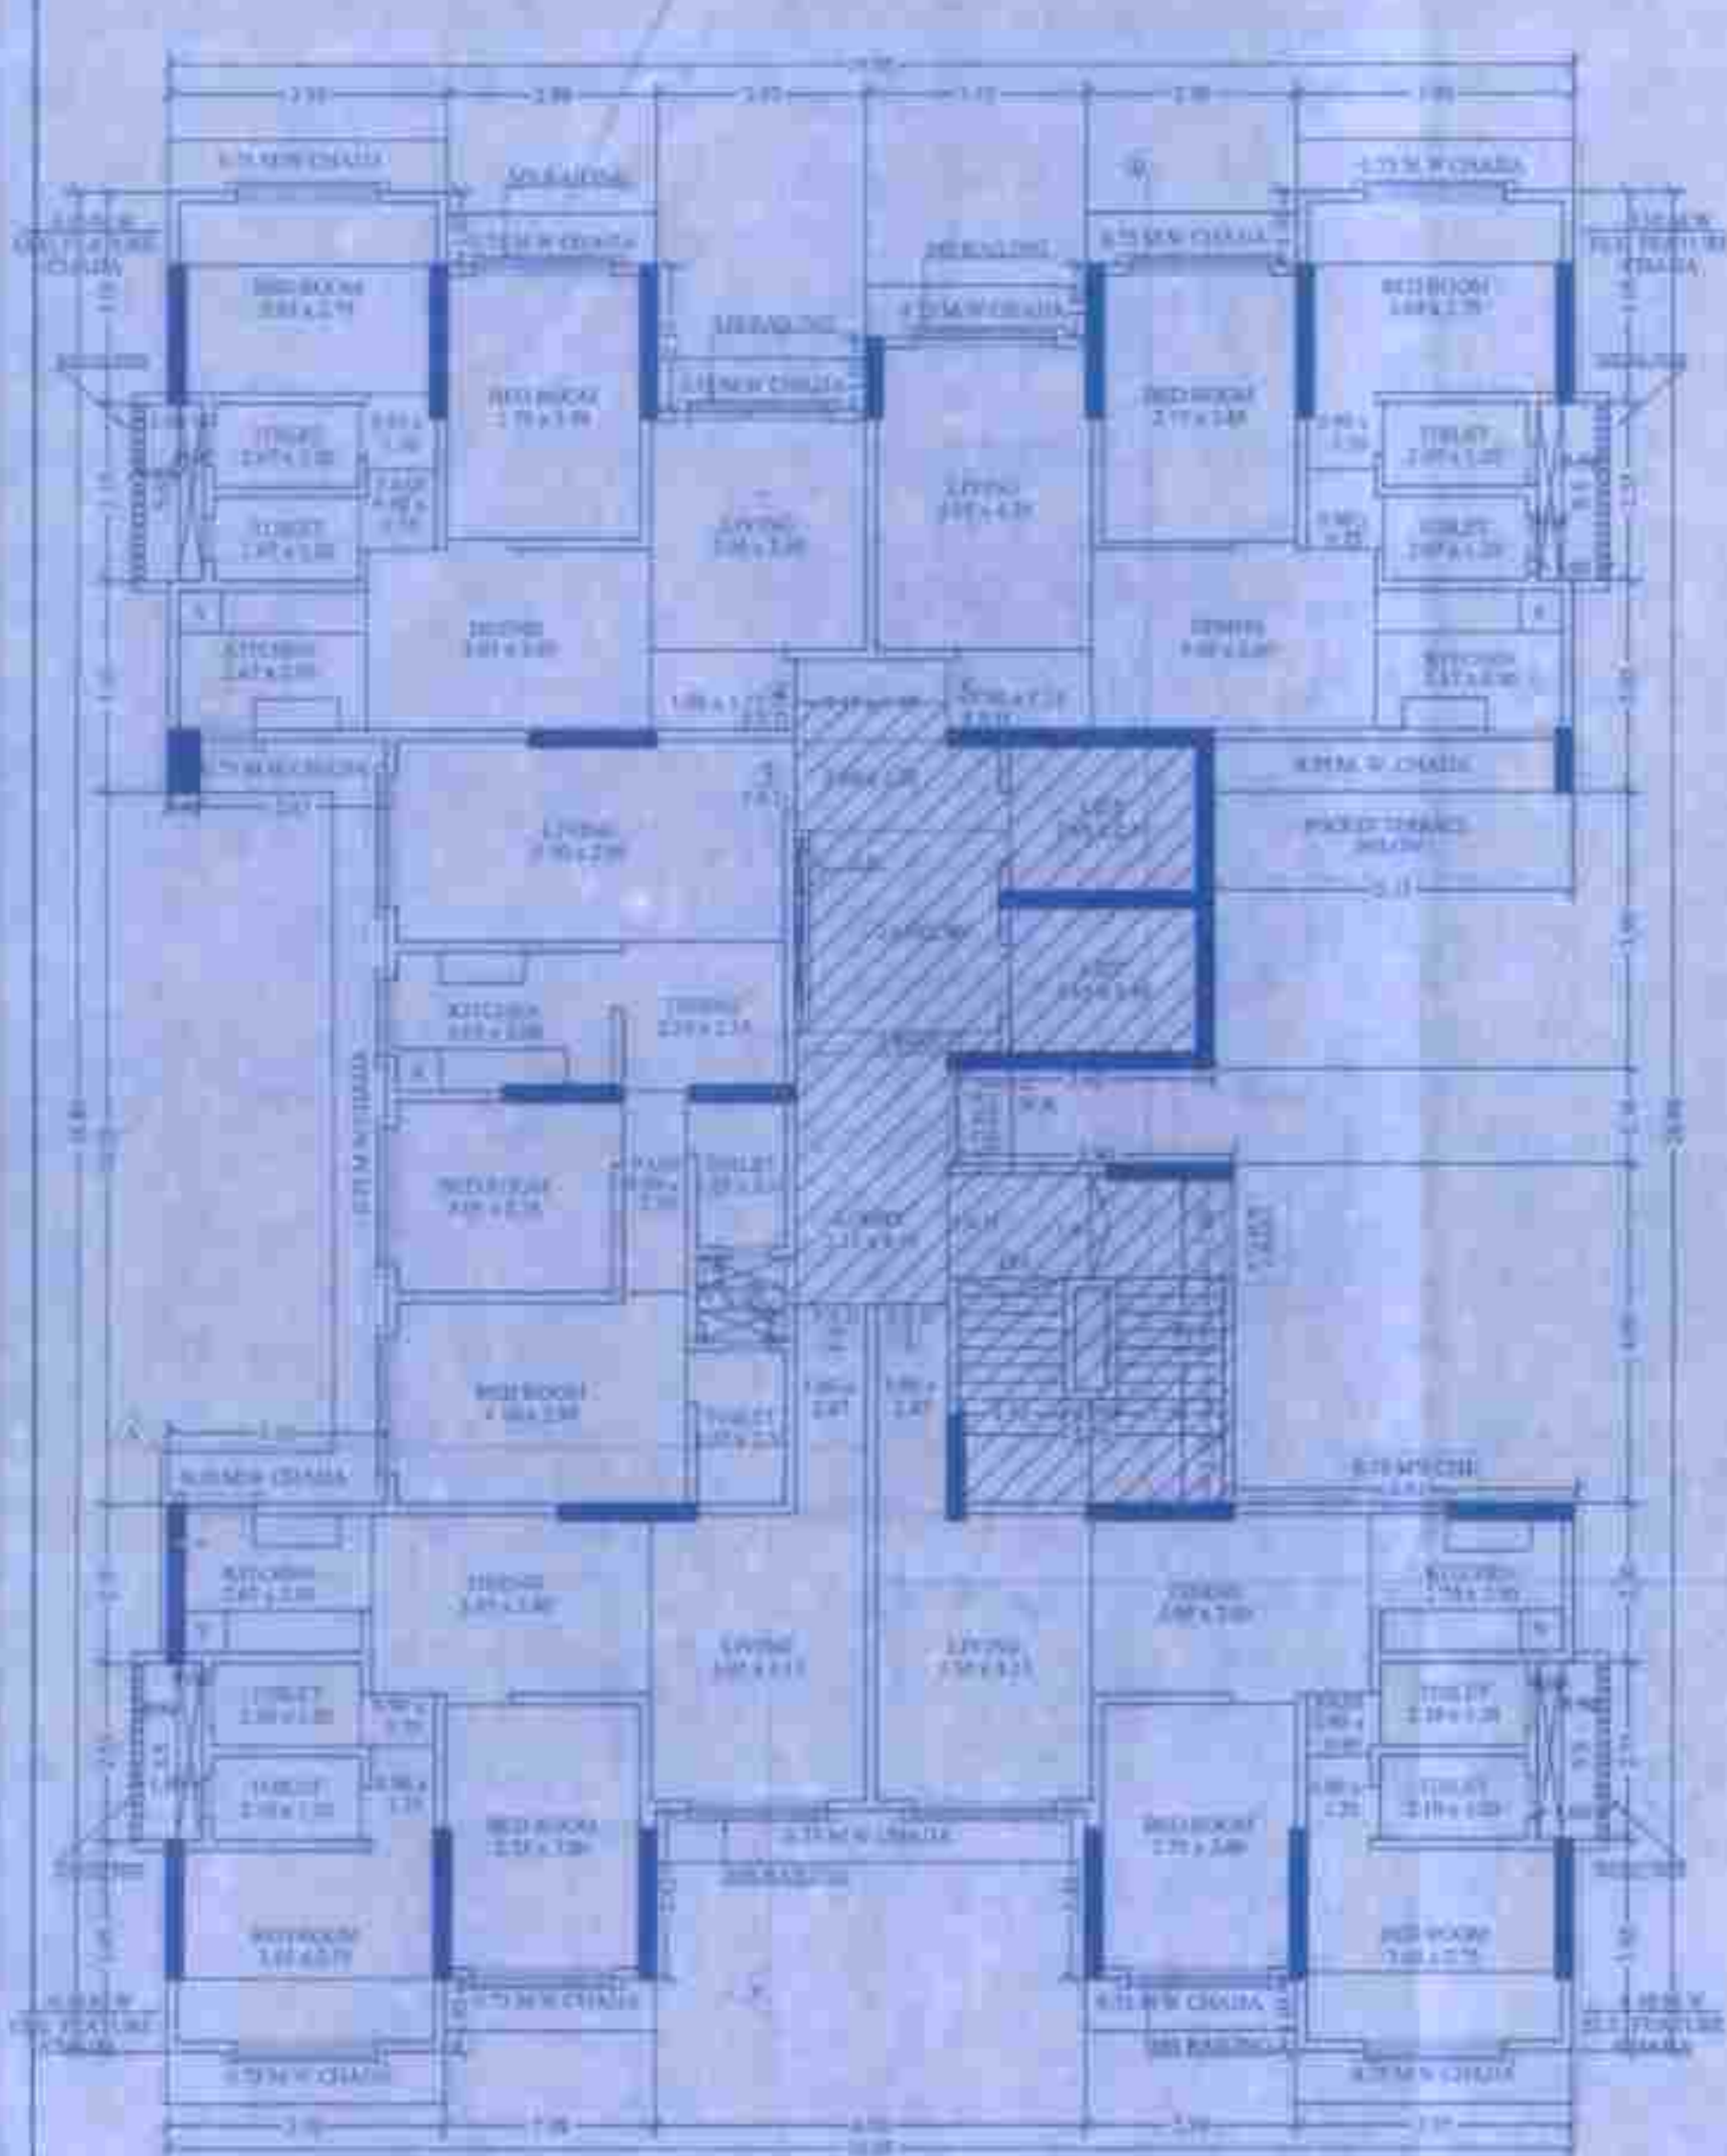

12TH FLOOR PLAN
 SCALE - 1:100 (WING - A)

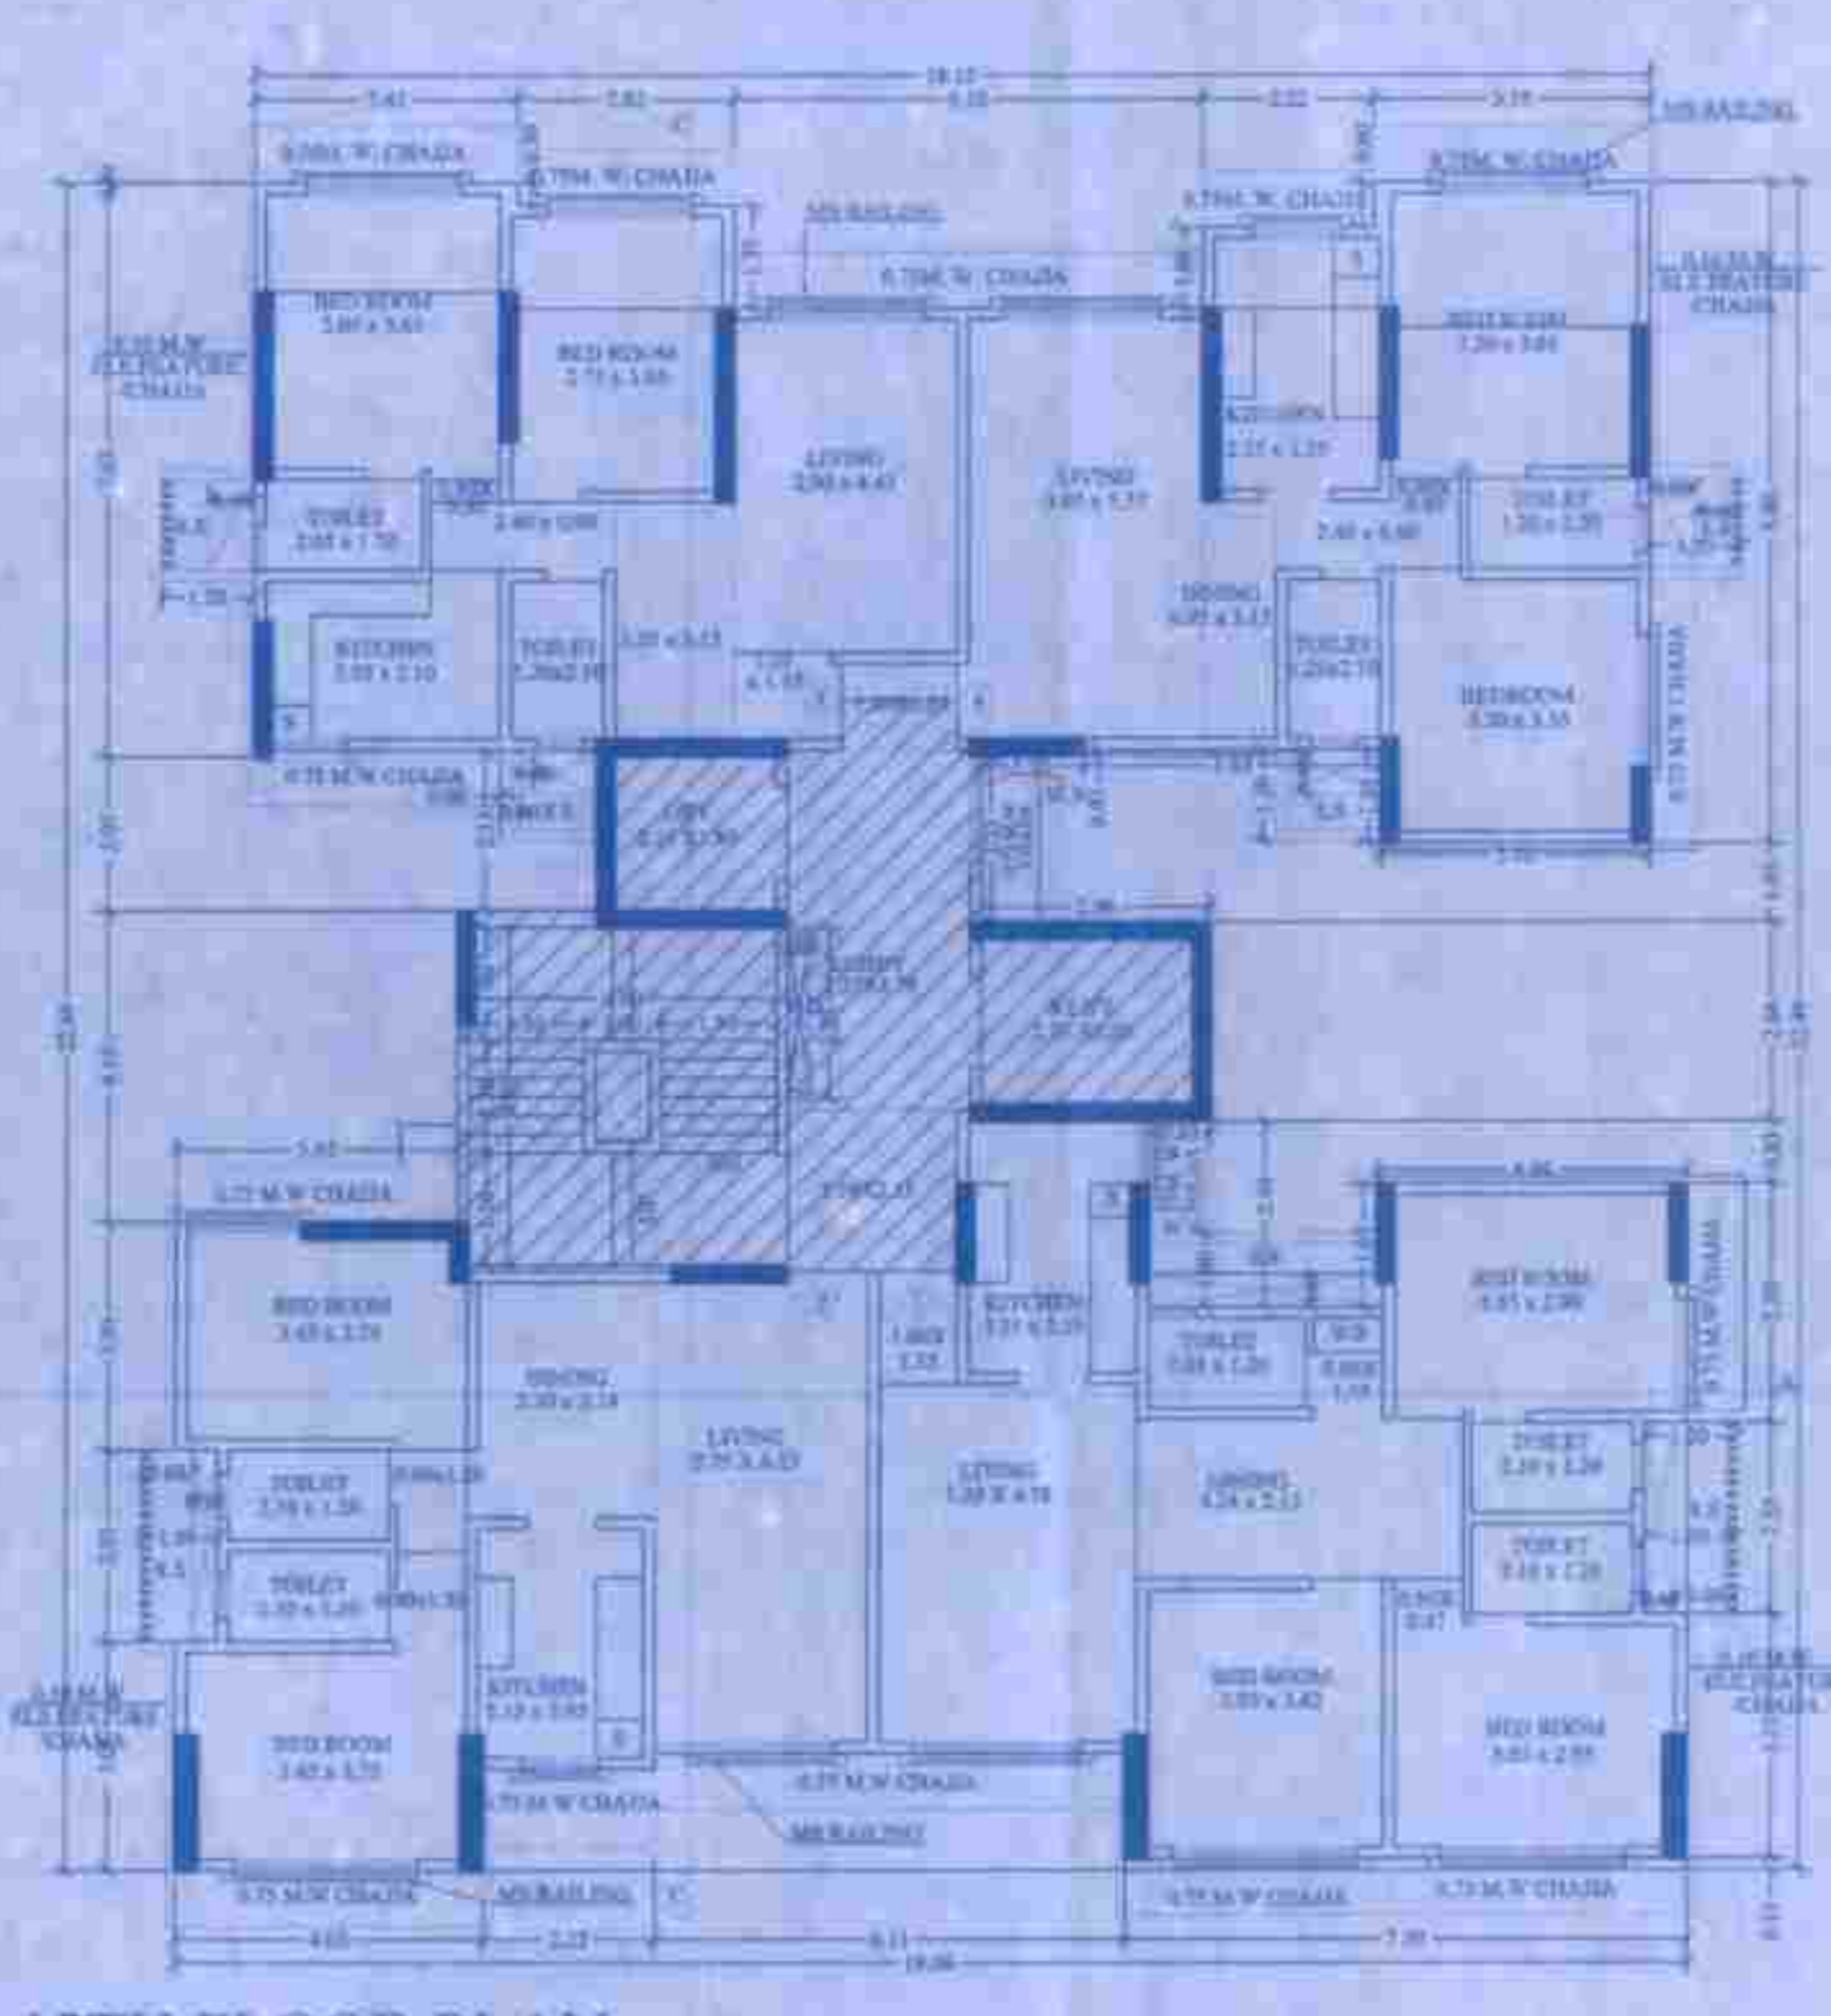

12TH FLOOR PLAN
 SCALE - 1:100 (WING - B)

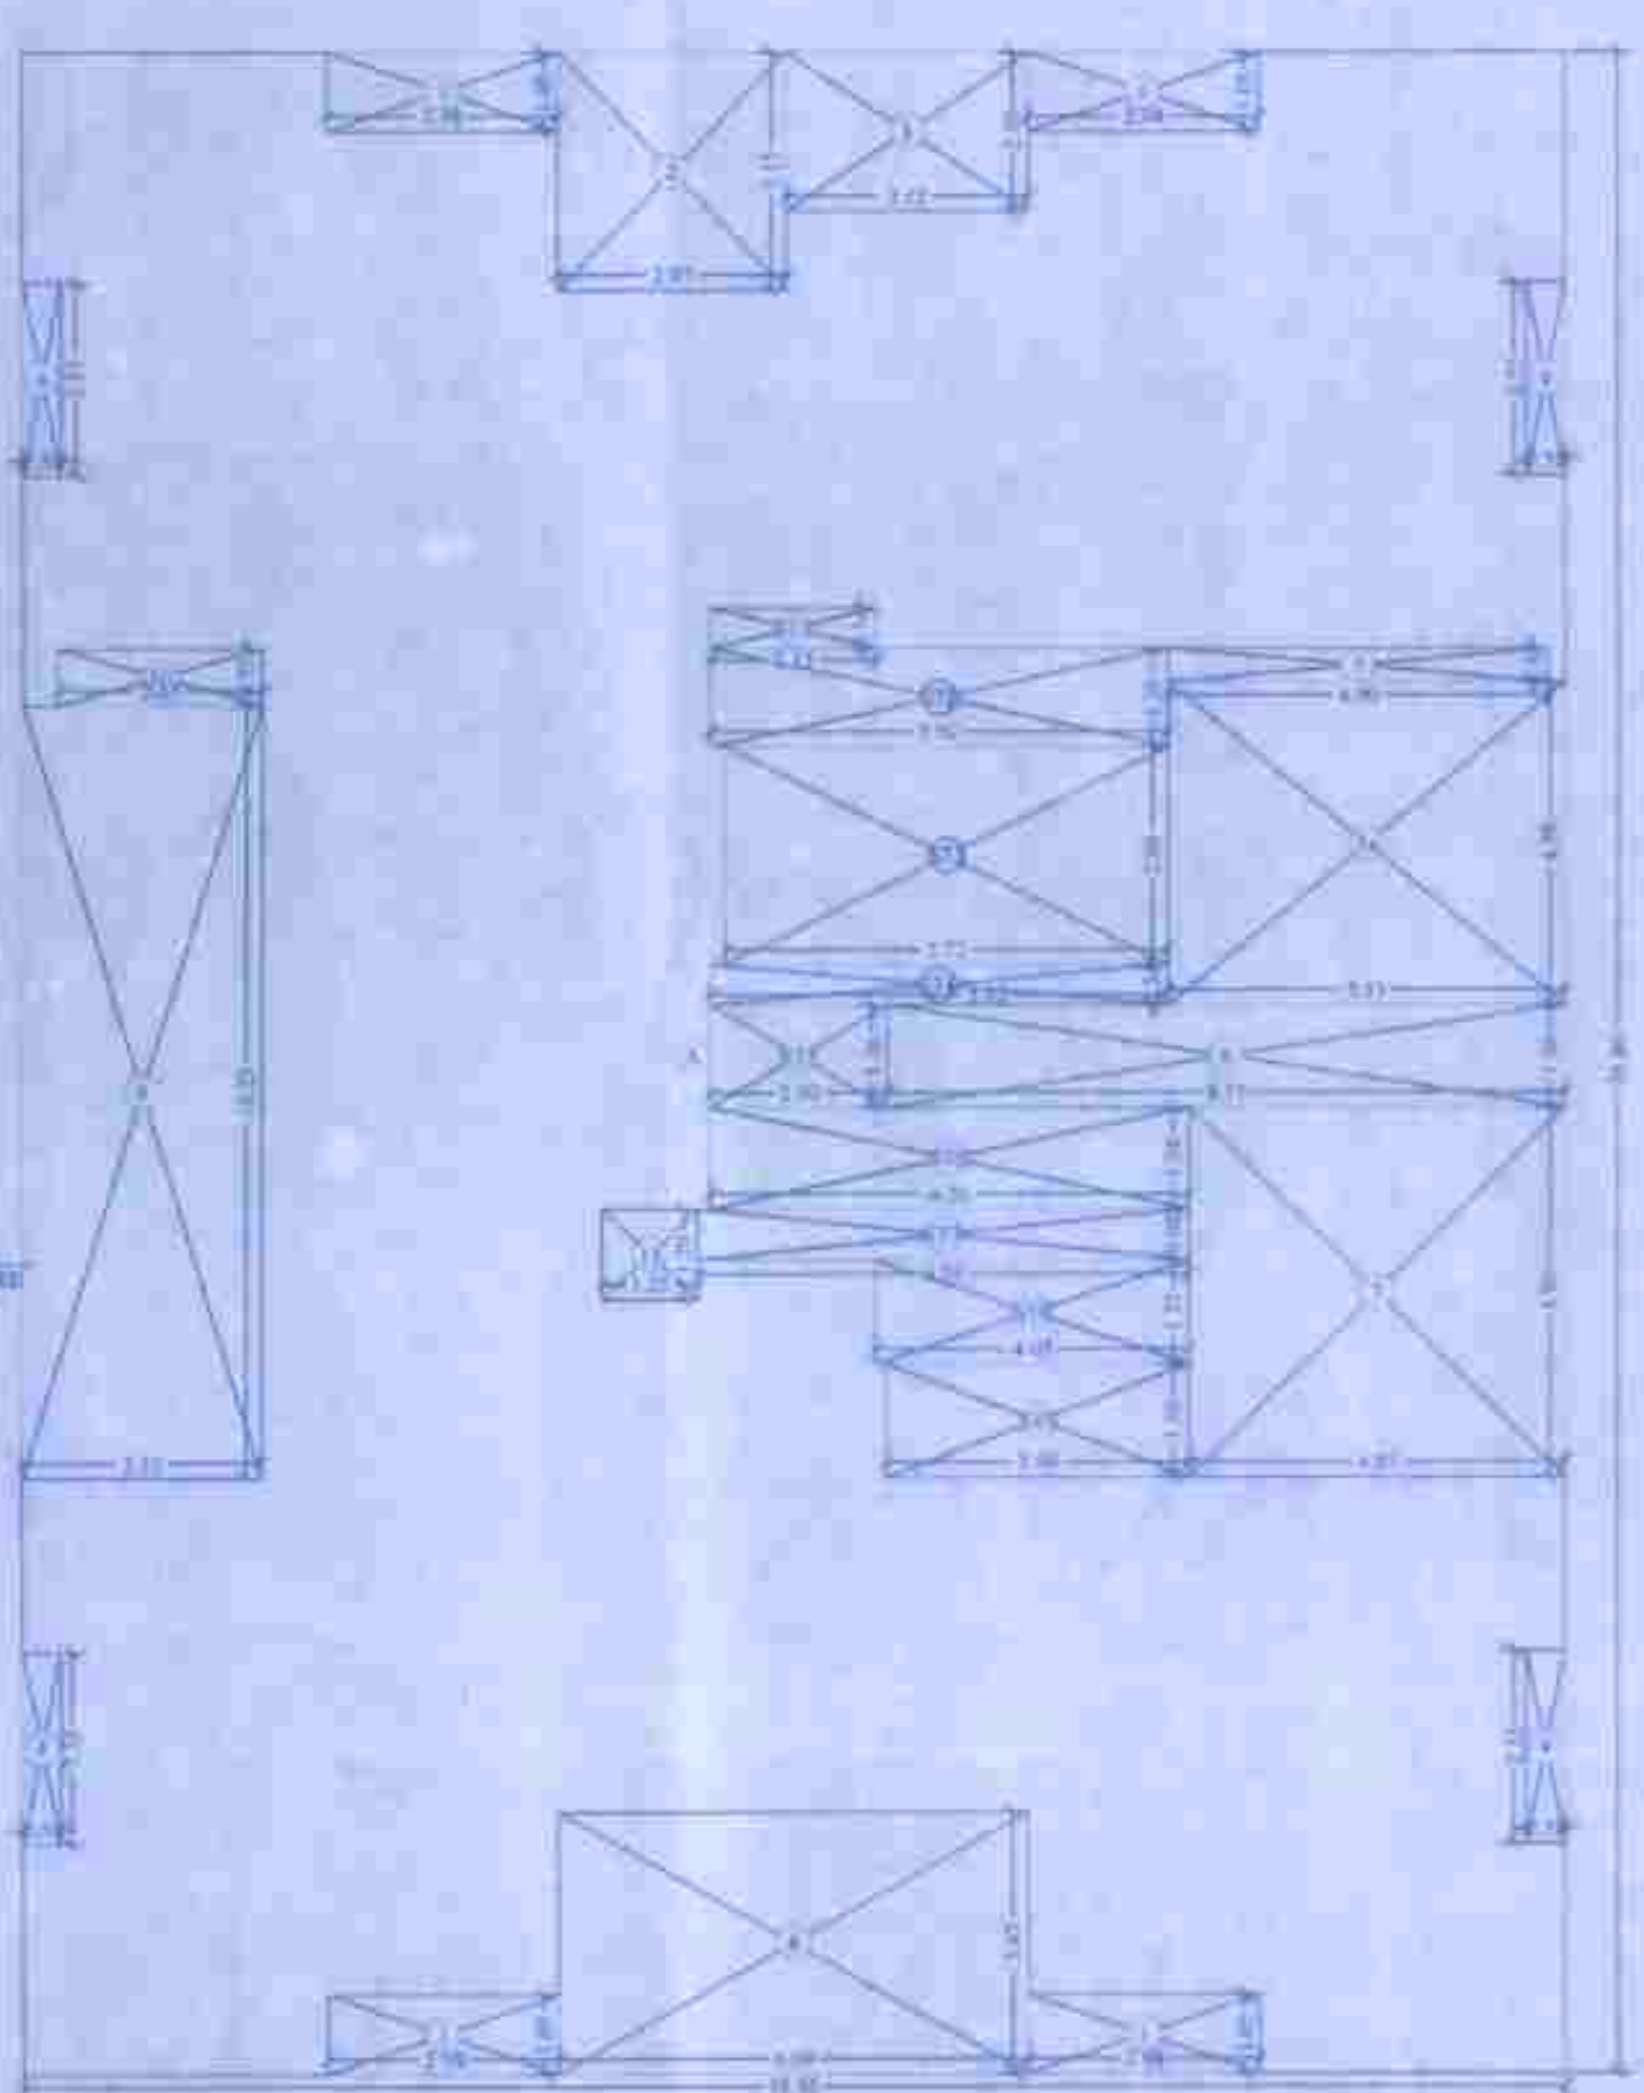

LINE AREA DIAGRAM FOR 12TH FLOOR
 SCALE - 1:100 (WING - A)


NET UP AREA CALCULATION

12TH FLOOR (WING - A)	
A	18.87 X 26.86 X 1.90 = 713.66 SQ.MT
TOTAL ADDITION = 134.66 SQ.MT	
DEDUCTIONS	
1	3.00 X 1.00 X 1.90 = 0.57 SQ.MT
2	2.00 X 1.00 X 1.90 = 0.38 SQ.MT
3	1.50 X 1.00 X 1.90 = 0.28 SQ.MT
4	2.00 X 1.00 X 1.90 = 0.38 SQ.MT
5	2.00 X 1.00 X 1.90 = 0.38 SQ.MT
6	1.00 X 1.00 X 1.90 = 0.19 SQ.MT
7	1.00 X 1.00 X 1.90 = 0.19 SQ.MT
8	1.00 X 1.00 X 1.90 = 0.19 SQ.MT
9	1.00 X 1.00 X 1.90 = 0.19 SQ.MT
10	1.00 X 1.00 X 1.90 = 0.19 SQ.MT
11	1.00 X 1.00 X 1.90 = 0.19 SQ.MT
TOTAL DEDUCTIONS = 3.80 SQ.MT	
TOTAL NET UP AREA (A) = 814.52 SQ.MT	


STAIRCASE AREA CALCULATION

12TH FLOOR (WING - A)	
ST1	2.11 X 1.00 X 1.90 = 0.40 SQ.MT
ST2	1.83 X 1.00 X 1.90 = 0.35 SQ.MT
ST3	1.77 X 1.00 X 1.90 = 0.34 SQ.MT
ST4	1.82 X 1.00 X 1.90 = 0.35 SQ.MT
ST5	1.76 X 1.00 X 1.90 = 0.34 SQ.MT
ST6	1.80 X 1.00 X 1.90 = 0.34 SQ.MT
ST7	1.82 X 1.00 X 1.90 = 0.35 SQ.MT
ST8	1.87 X 1.00 X 1.90 = 0.36 SQ.MT
ST9	1.80 X 1.00 X 1.90 = 0.34 SQ.MT
ST10	1.80 X 1.00 X 1.90 = 0.34 SQ.MT
ST11	1.80 X 1.00 X 1.90 = 0.34 SQ.MT
TOTAL STAIRCASE AREA (A) = 4.17 SQ.MT	


NET UP AREA (A) = 818.69 SQ.MT

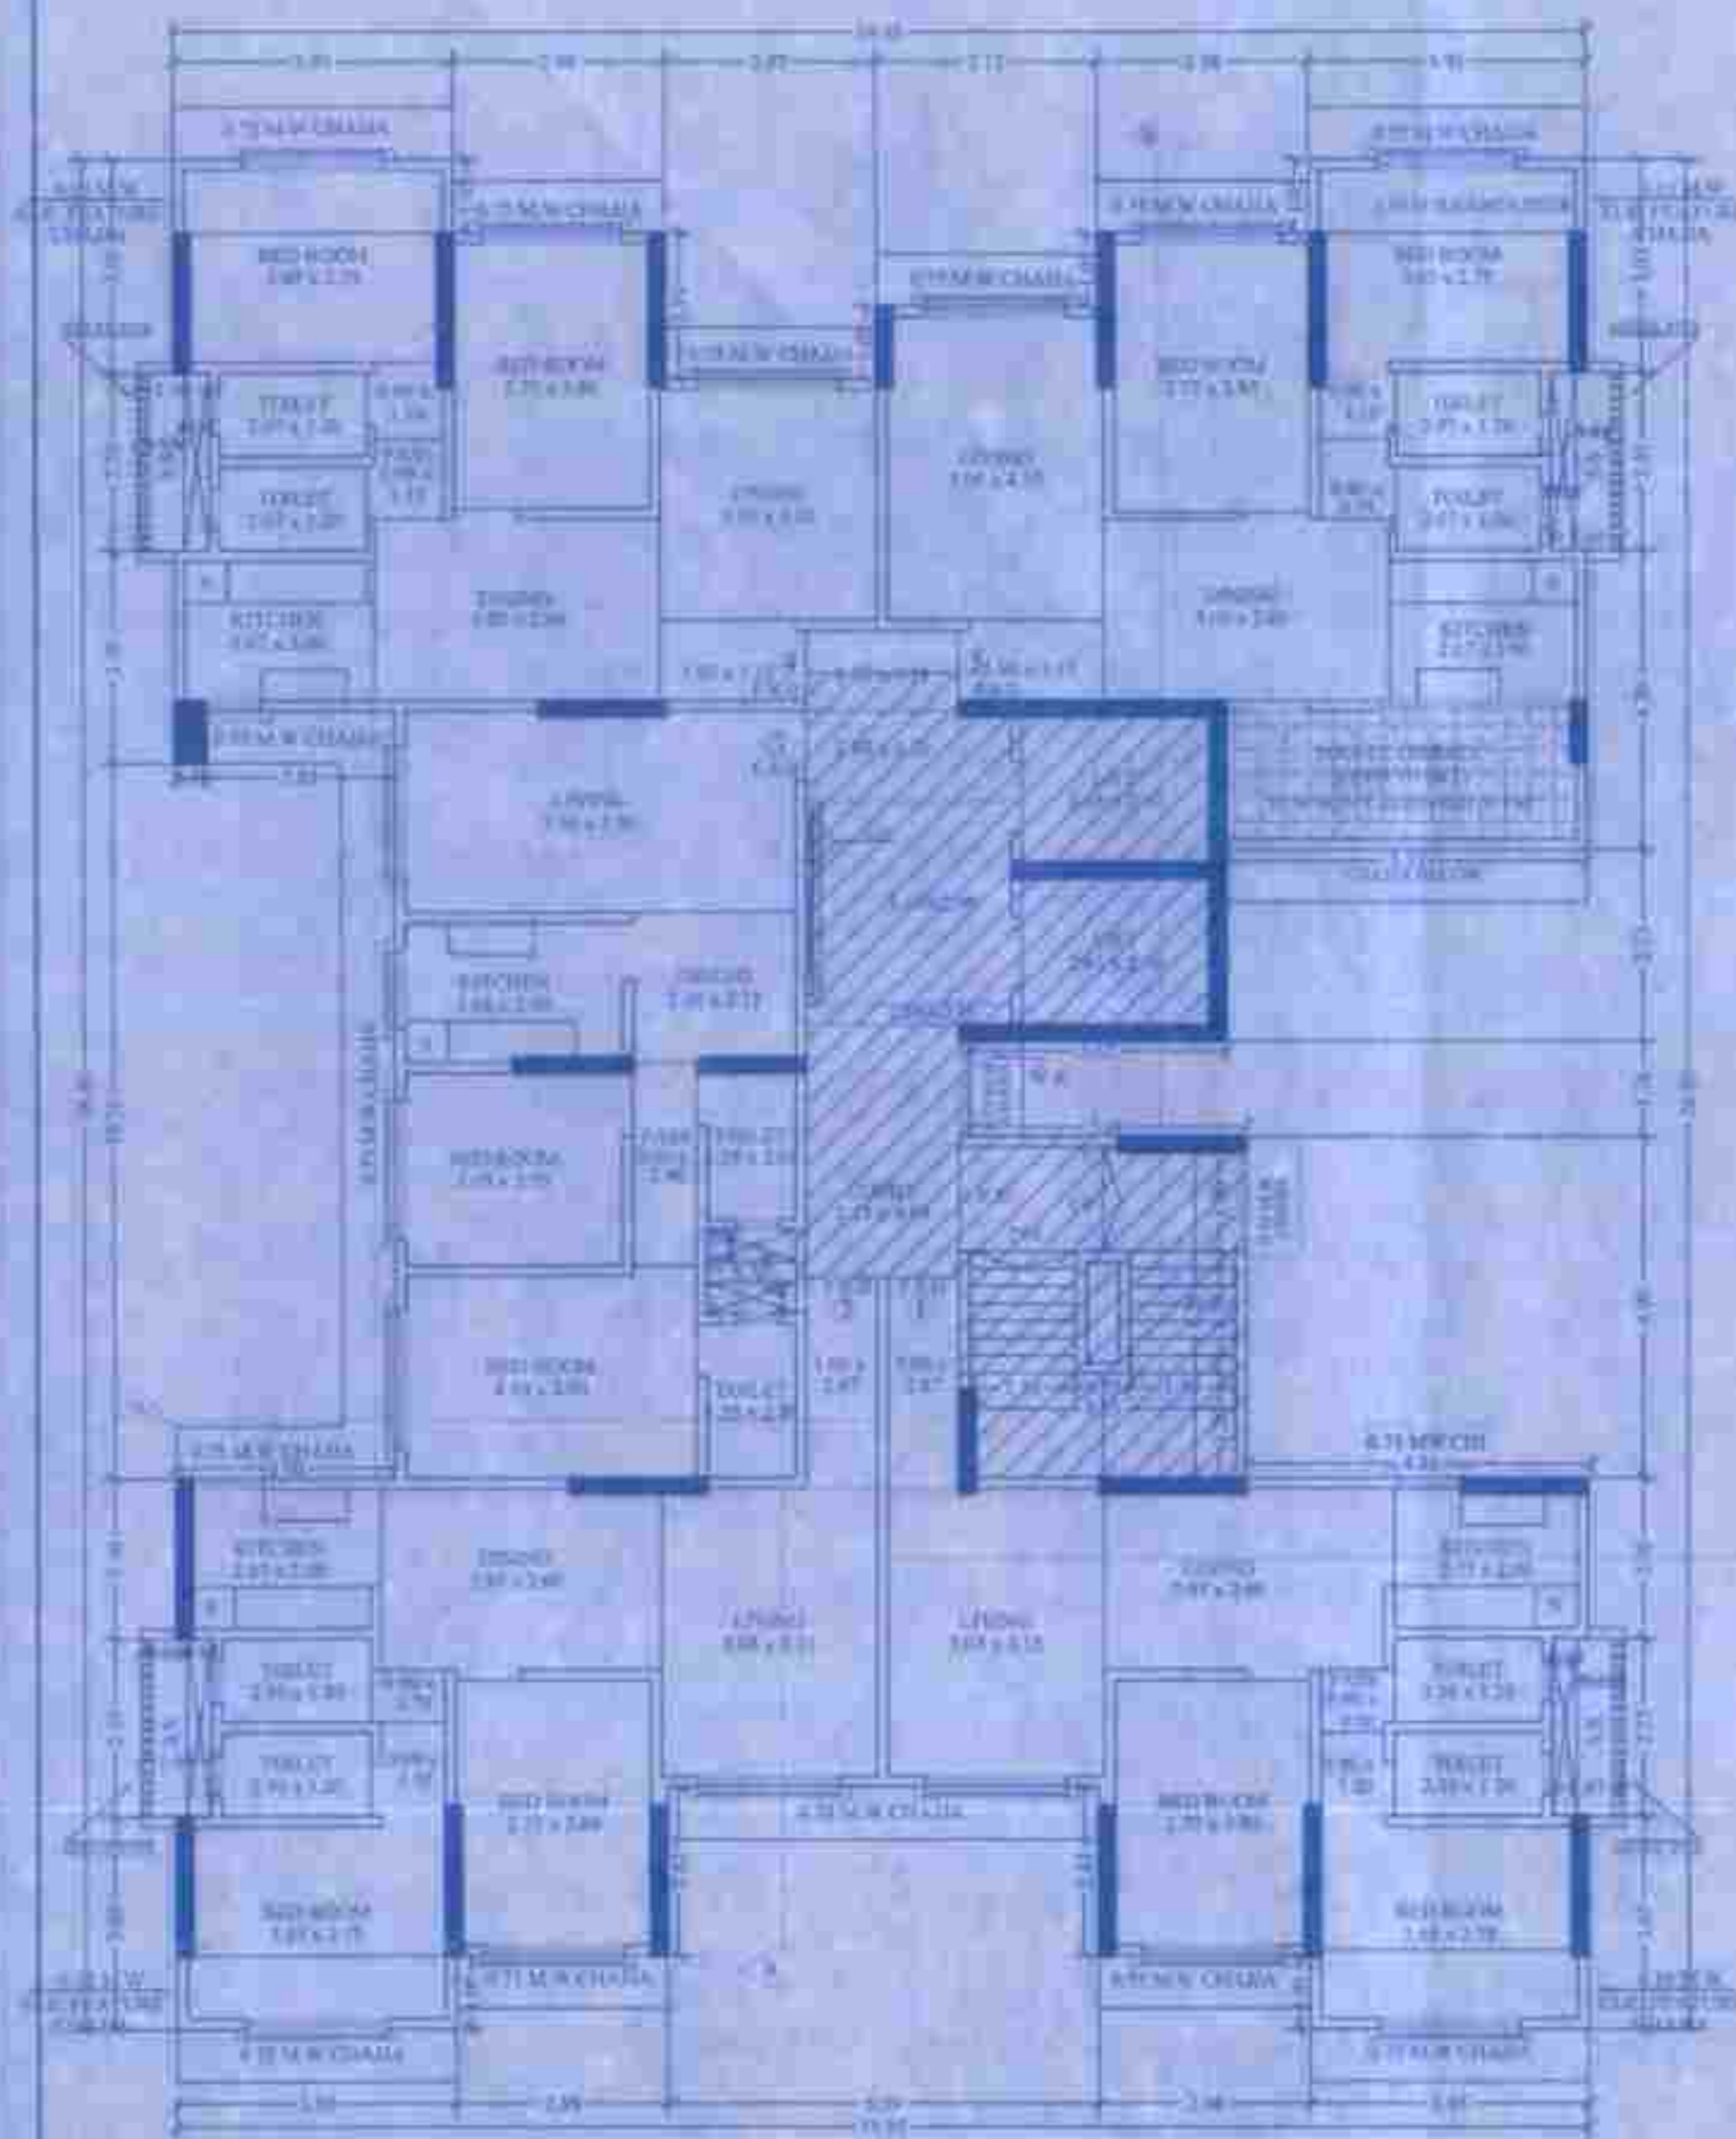

11TH FLOOR PLAN
 SCALE - 1:100 (WING - A)

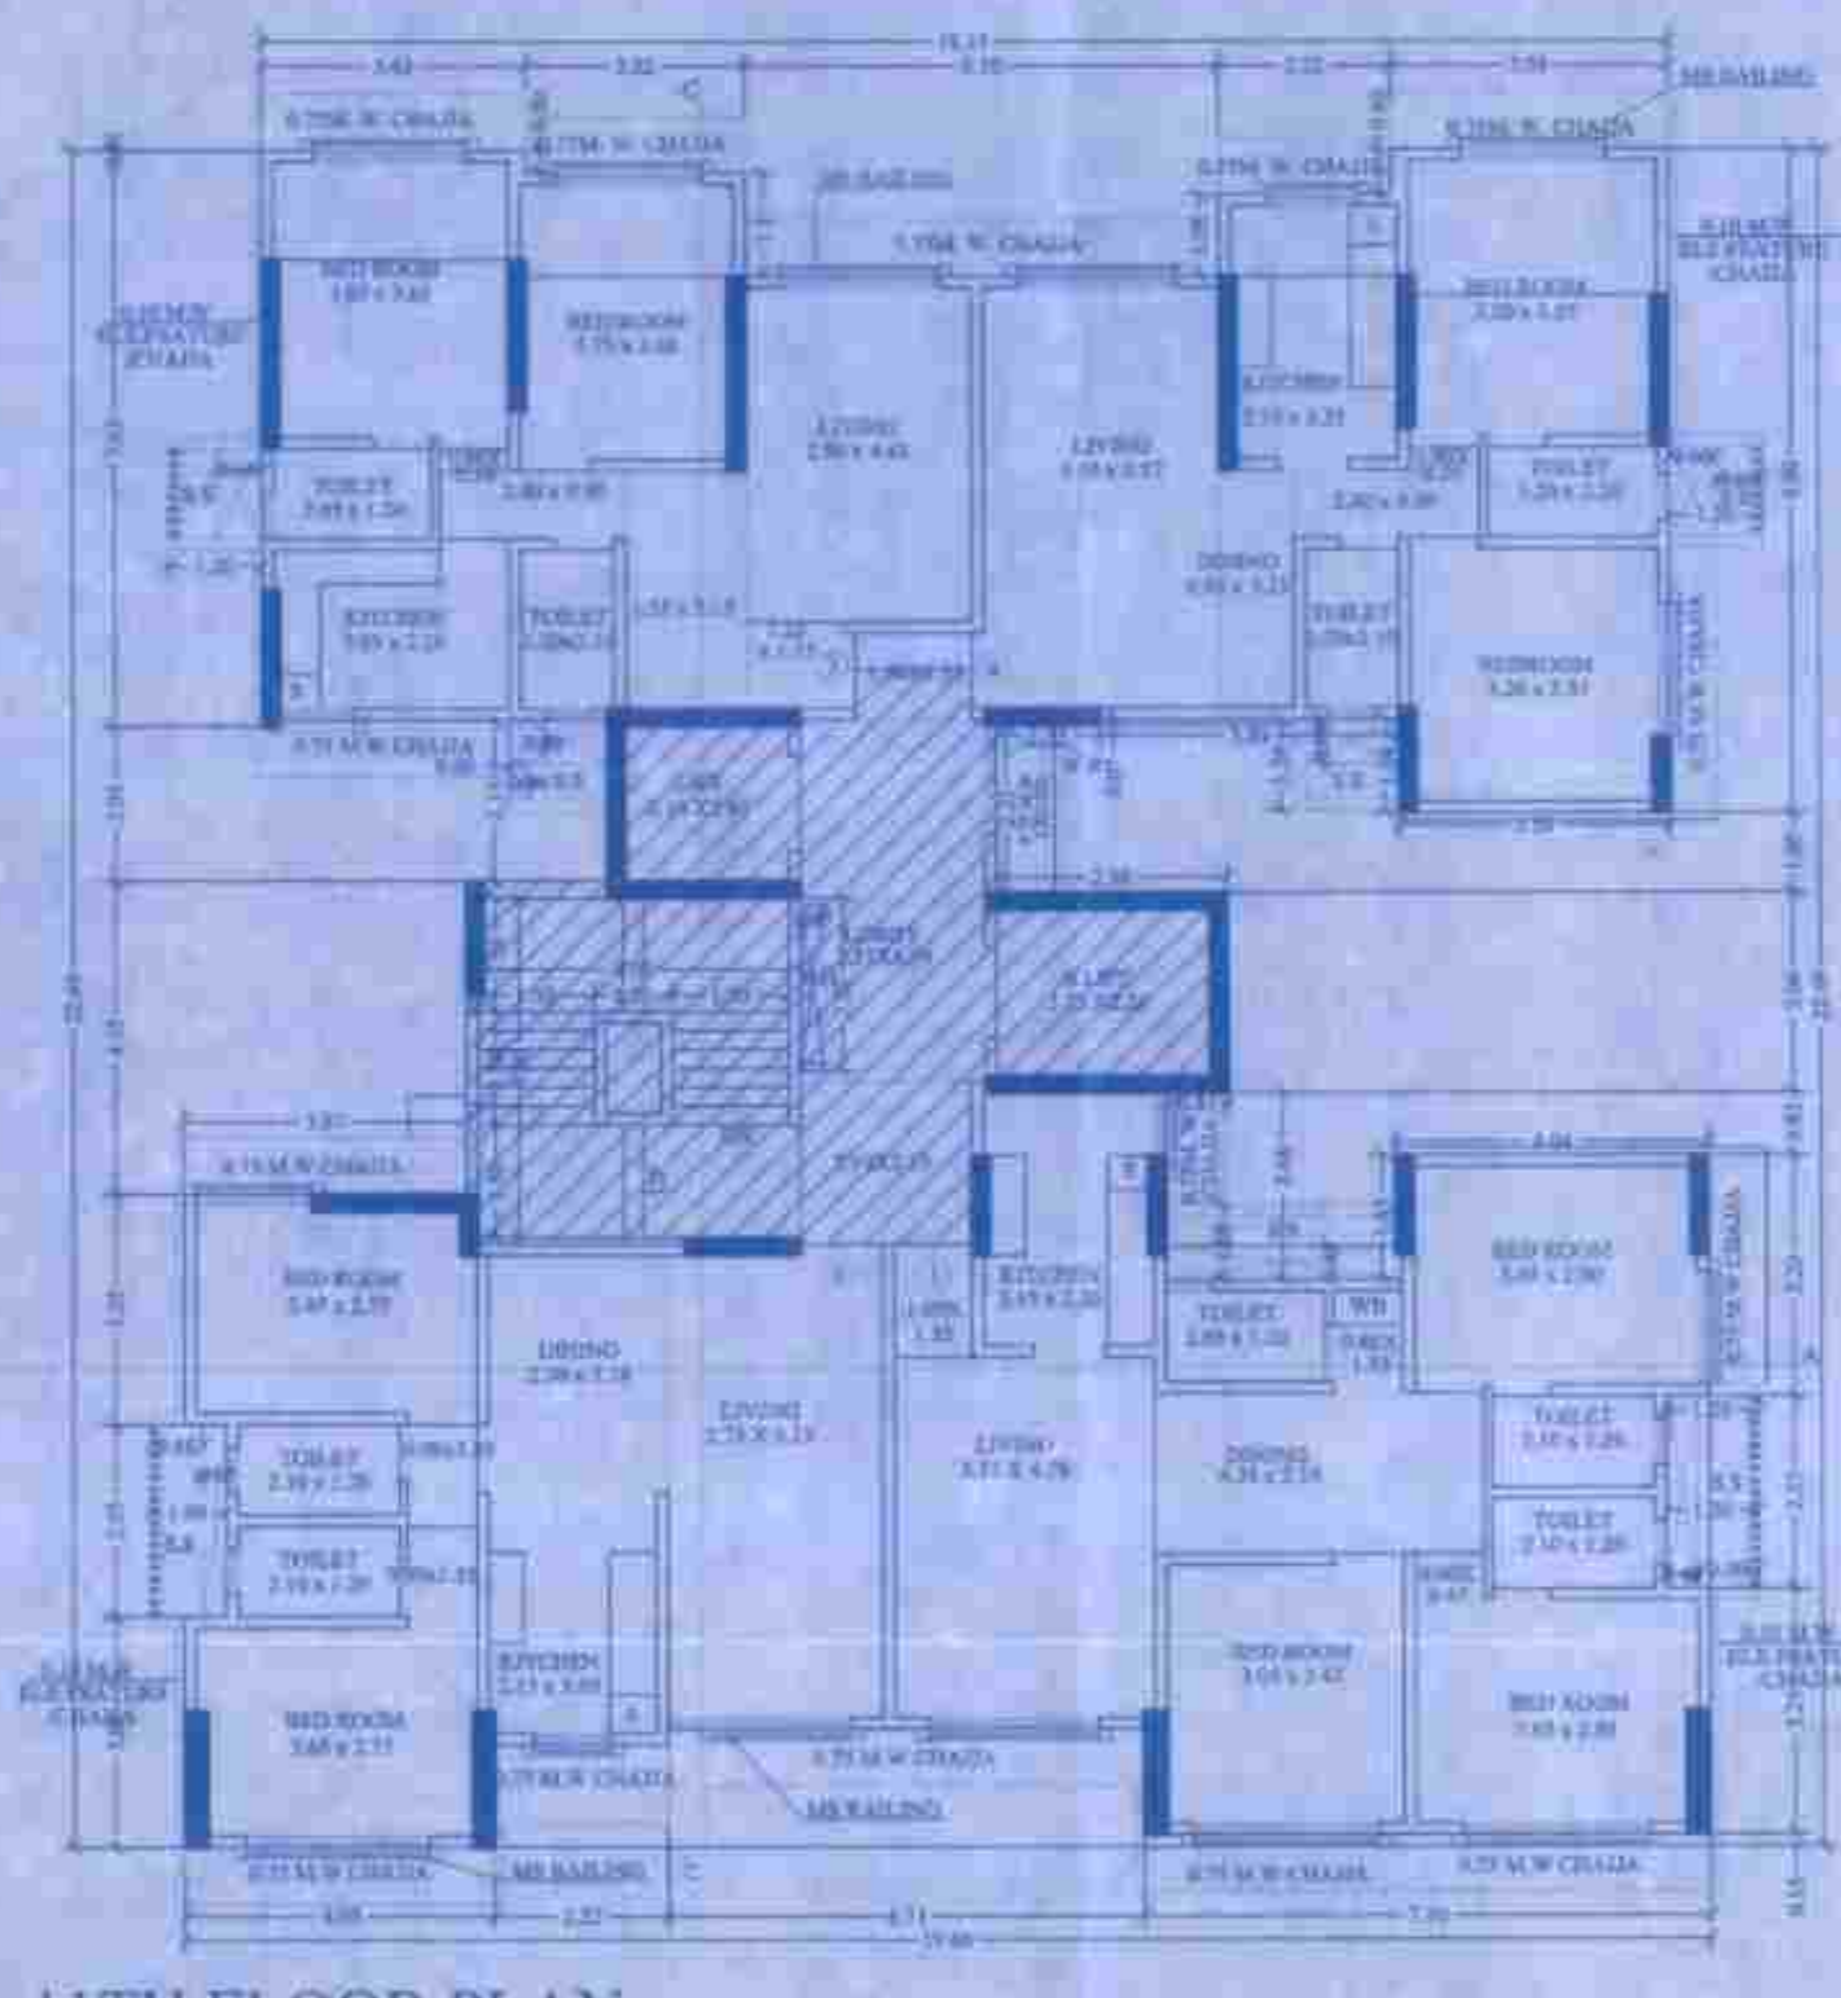

11TH FLOOR PLAN
 SCALE - 1:100 (WING - B)

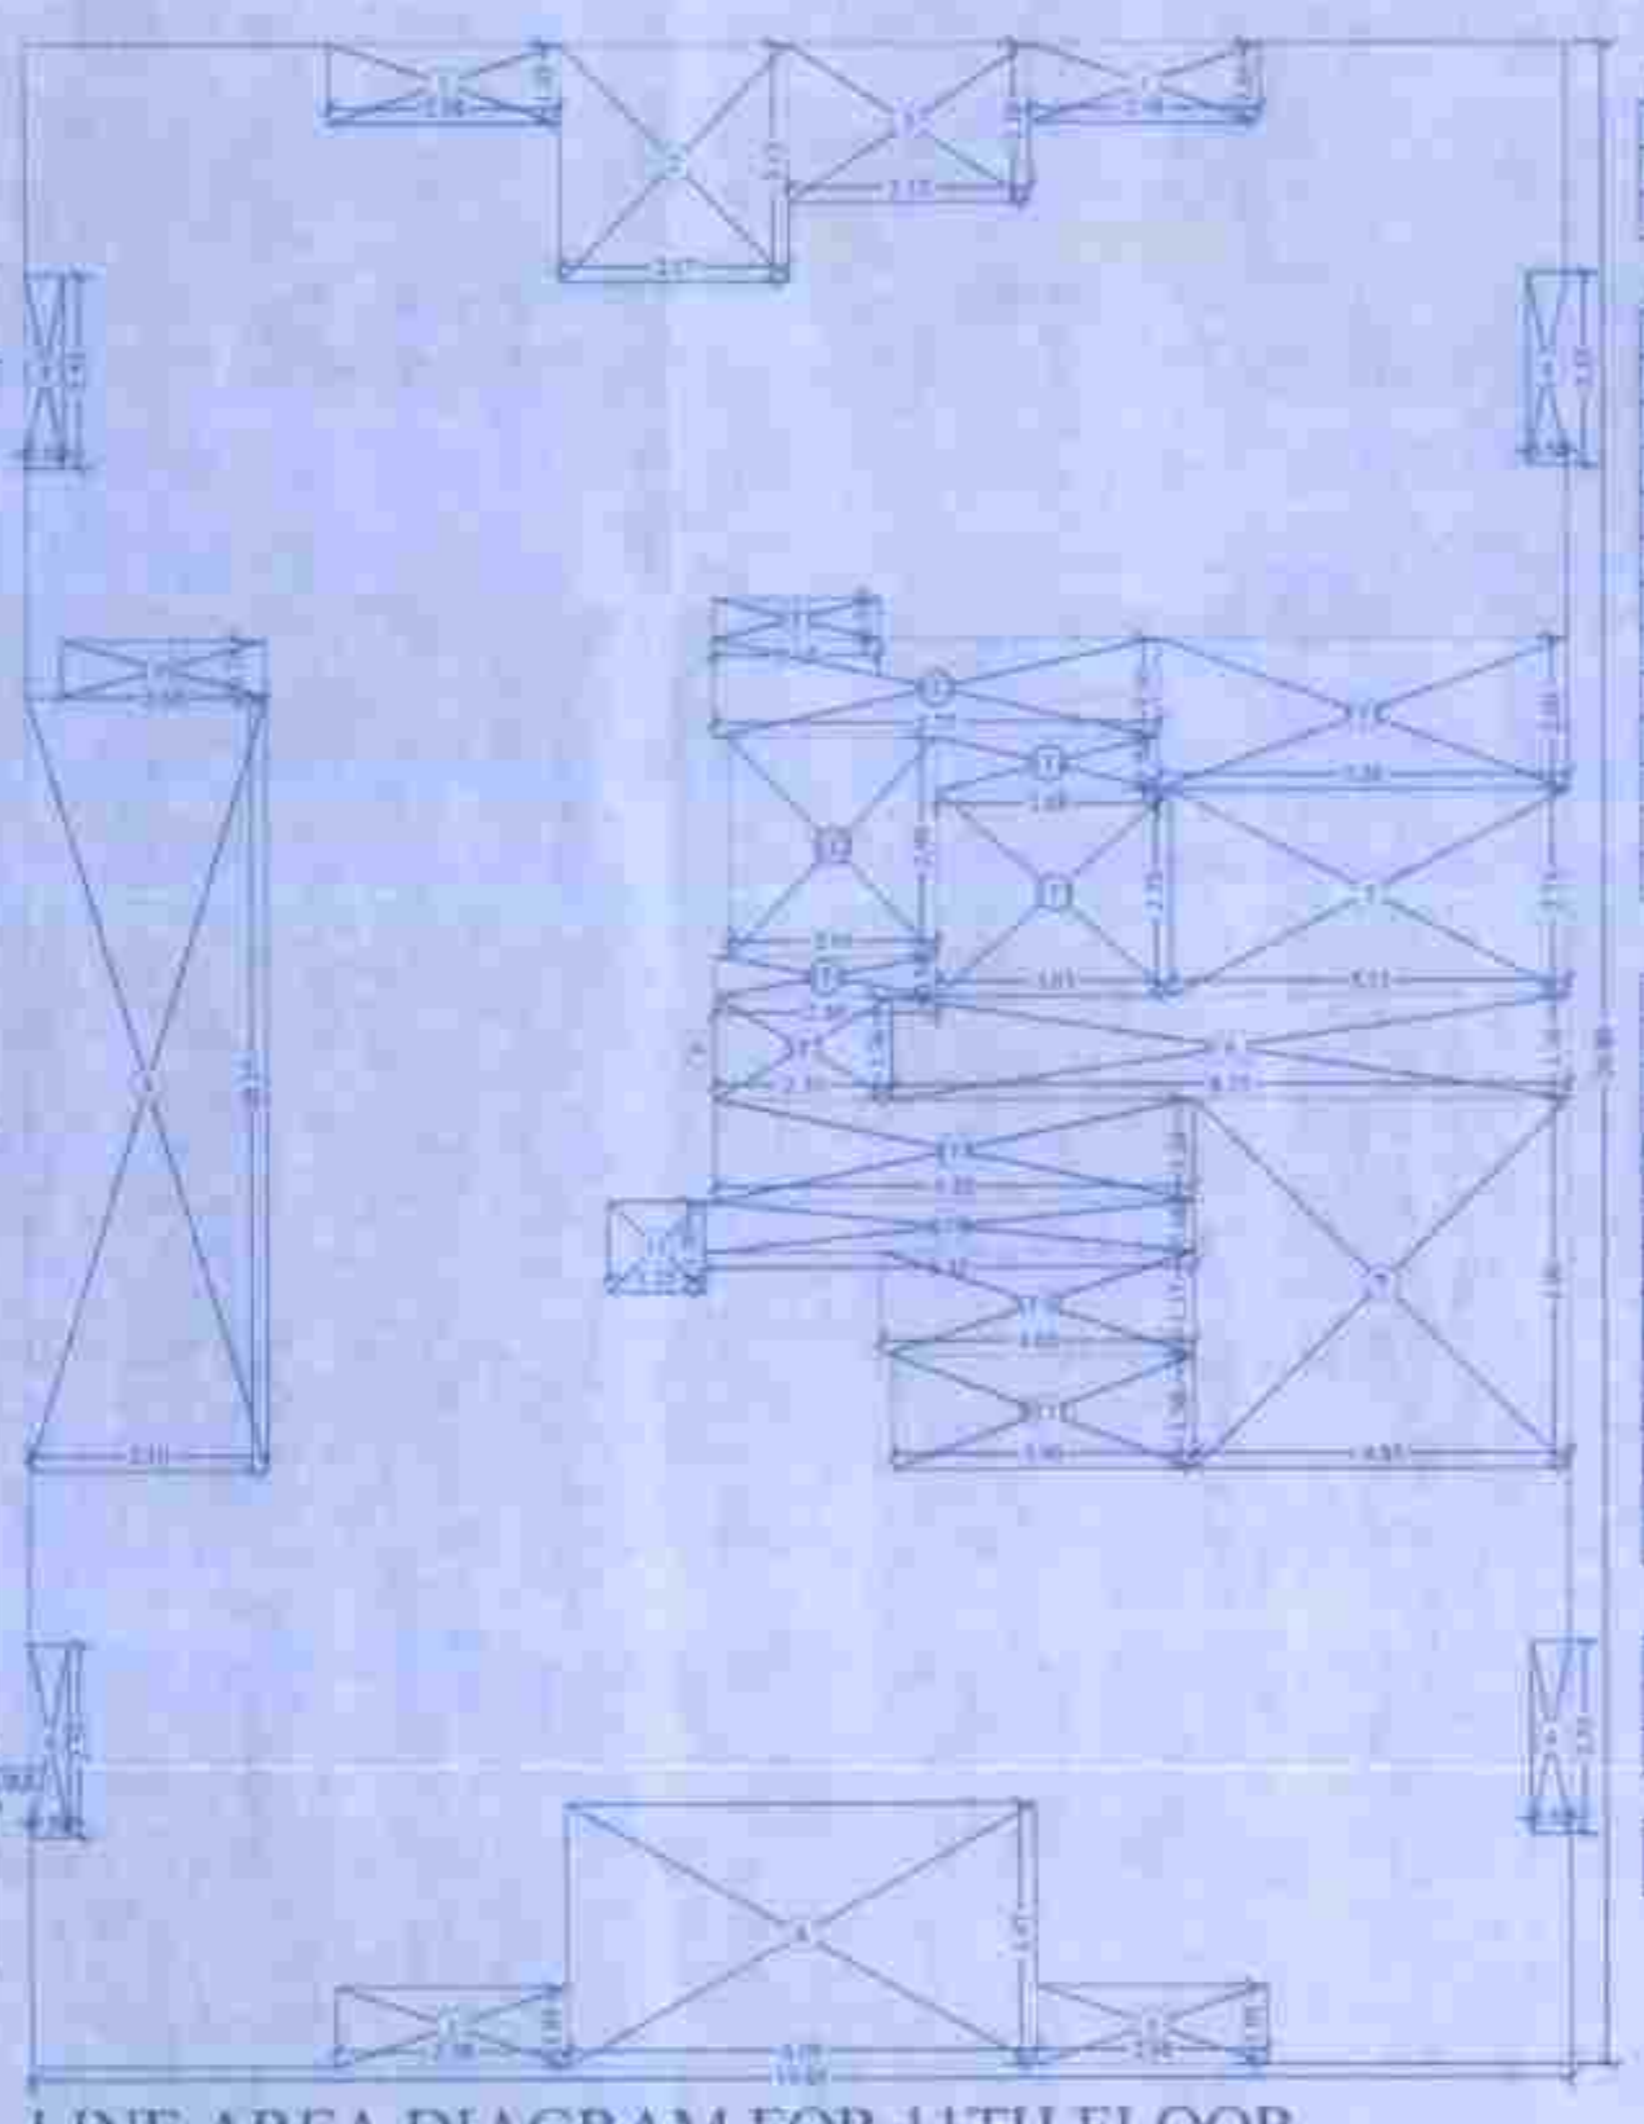

LINE AREA DIAGRAM FOR 11TH FLOOR
 SCALE - 1:100 (WING - A)

NET UP AREA CALCULATION

11TH FLOOR (WING - A)	
A	18.87 X 26.86 X 1.90 = 713.66 SQ.MT
TOTAL ADDITION = 134.66 SQ.MT	
DEDUCTIONS	
1	3.00 X 1.00 X 1.90 = 0.57 SQ.MT
2	2.00 X 1.00 X 1.90 = 0.38 SQ.MT
3	1.50 X 1.00 X 1.90 = 0.28 SQ.MT
4	2.00 X 1.00 X 1.90 = 0.38 SQ.MT
5	2.00 X 1.00 X 1.90 = 0.38 SQ.MT
6	1.00 X 1.00 X 1.90 = 0.19 SQ.MT
7	1.00 X 1.00 X 1.90 = 0.19 SQ.MT
8	1.00 X 1.00 X 1.90 = 0.19 SQ.MT
9	1.00 X 1.00 X 1.90 = 0.19 SQ.MT
10	1.00 X 1.00 X 1.90 = 0.19 SQ.MT
11	1.00 X 1.00 X 1.90 = 0.19 SQ.MT
TOTAL DEDUCTIONS = 3.80 SQ.MT	
TOTAL NET UP AREA (A) = 814.52 SQ.MT	

STAIRCASE AREA CALCULATION

11TH FLOOR (WING - A)	
ST1	2.11 X 1.00 X 1.90 = 0.40 SQ.MT
ST2	1.83 X 1.00 X 1.90 = 0.35 SQ.MT
ST3	1.77 X 1.00 X 1.90 = 0.34 SQ.MT
ST4	1.82 X 1.00 X 1.90 = 0.35 SQ.MT
ST5	1.76 X 1.00 X 1.90 = 0.34 SQ.MT
ST6	1.80 X 1.00 X 1.90 = 0.34 SQ.MT
ST7	1.82 X 1.00 X 1.90 = 0.35 SQ.MT
ST8	1.87 X 1.00 X 1.90 = 0.36 SQ.MT
ST9	1.80 X 1.00 X 1.90 = 0.34 SQ.MT
ST10	1.80 X 1.00 X 1.90 = 0.34 SQ.MT
ST11	1.80 X 1.00 X 1.90 = 0.34 SQ.MT
TOTAL STAIRCASE AREA (A) = 4.17 SQ.MT	

NET UP AREA (A) = 818.69 SQ.MT


For Charok Ashray (Co-op. Hsg. Soc. Ltd.)
 Chairman Secretary Treasurer Member

For SANDHYAKSHITU BUILDERS PRIVATE LIMITED
 Director/Member/Secretary


REVISION	DESCRIPTION	DATE

DESCRIPTION OF PROPOSAL & PROPERTY
 PROPOSED REDEVELOPMENT OF EXISTING BUILDING AT
 PLOT NO. 1, E.D.P.A. (L.S. NO. 14) CHARKOP, AMBAVY
 SOCIETY LIMITED & PLOT NO. 2, 3, 4, 156


Accepted by _____ Date _____
of _____ at _____
No. _____ of _____
Date 02 MAY 2023
R
1081

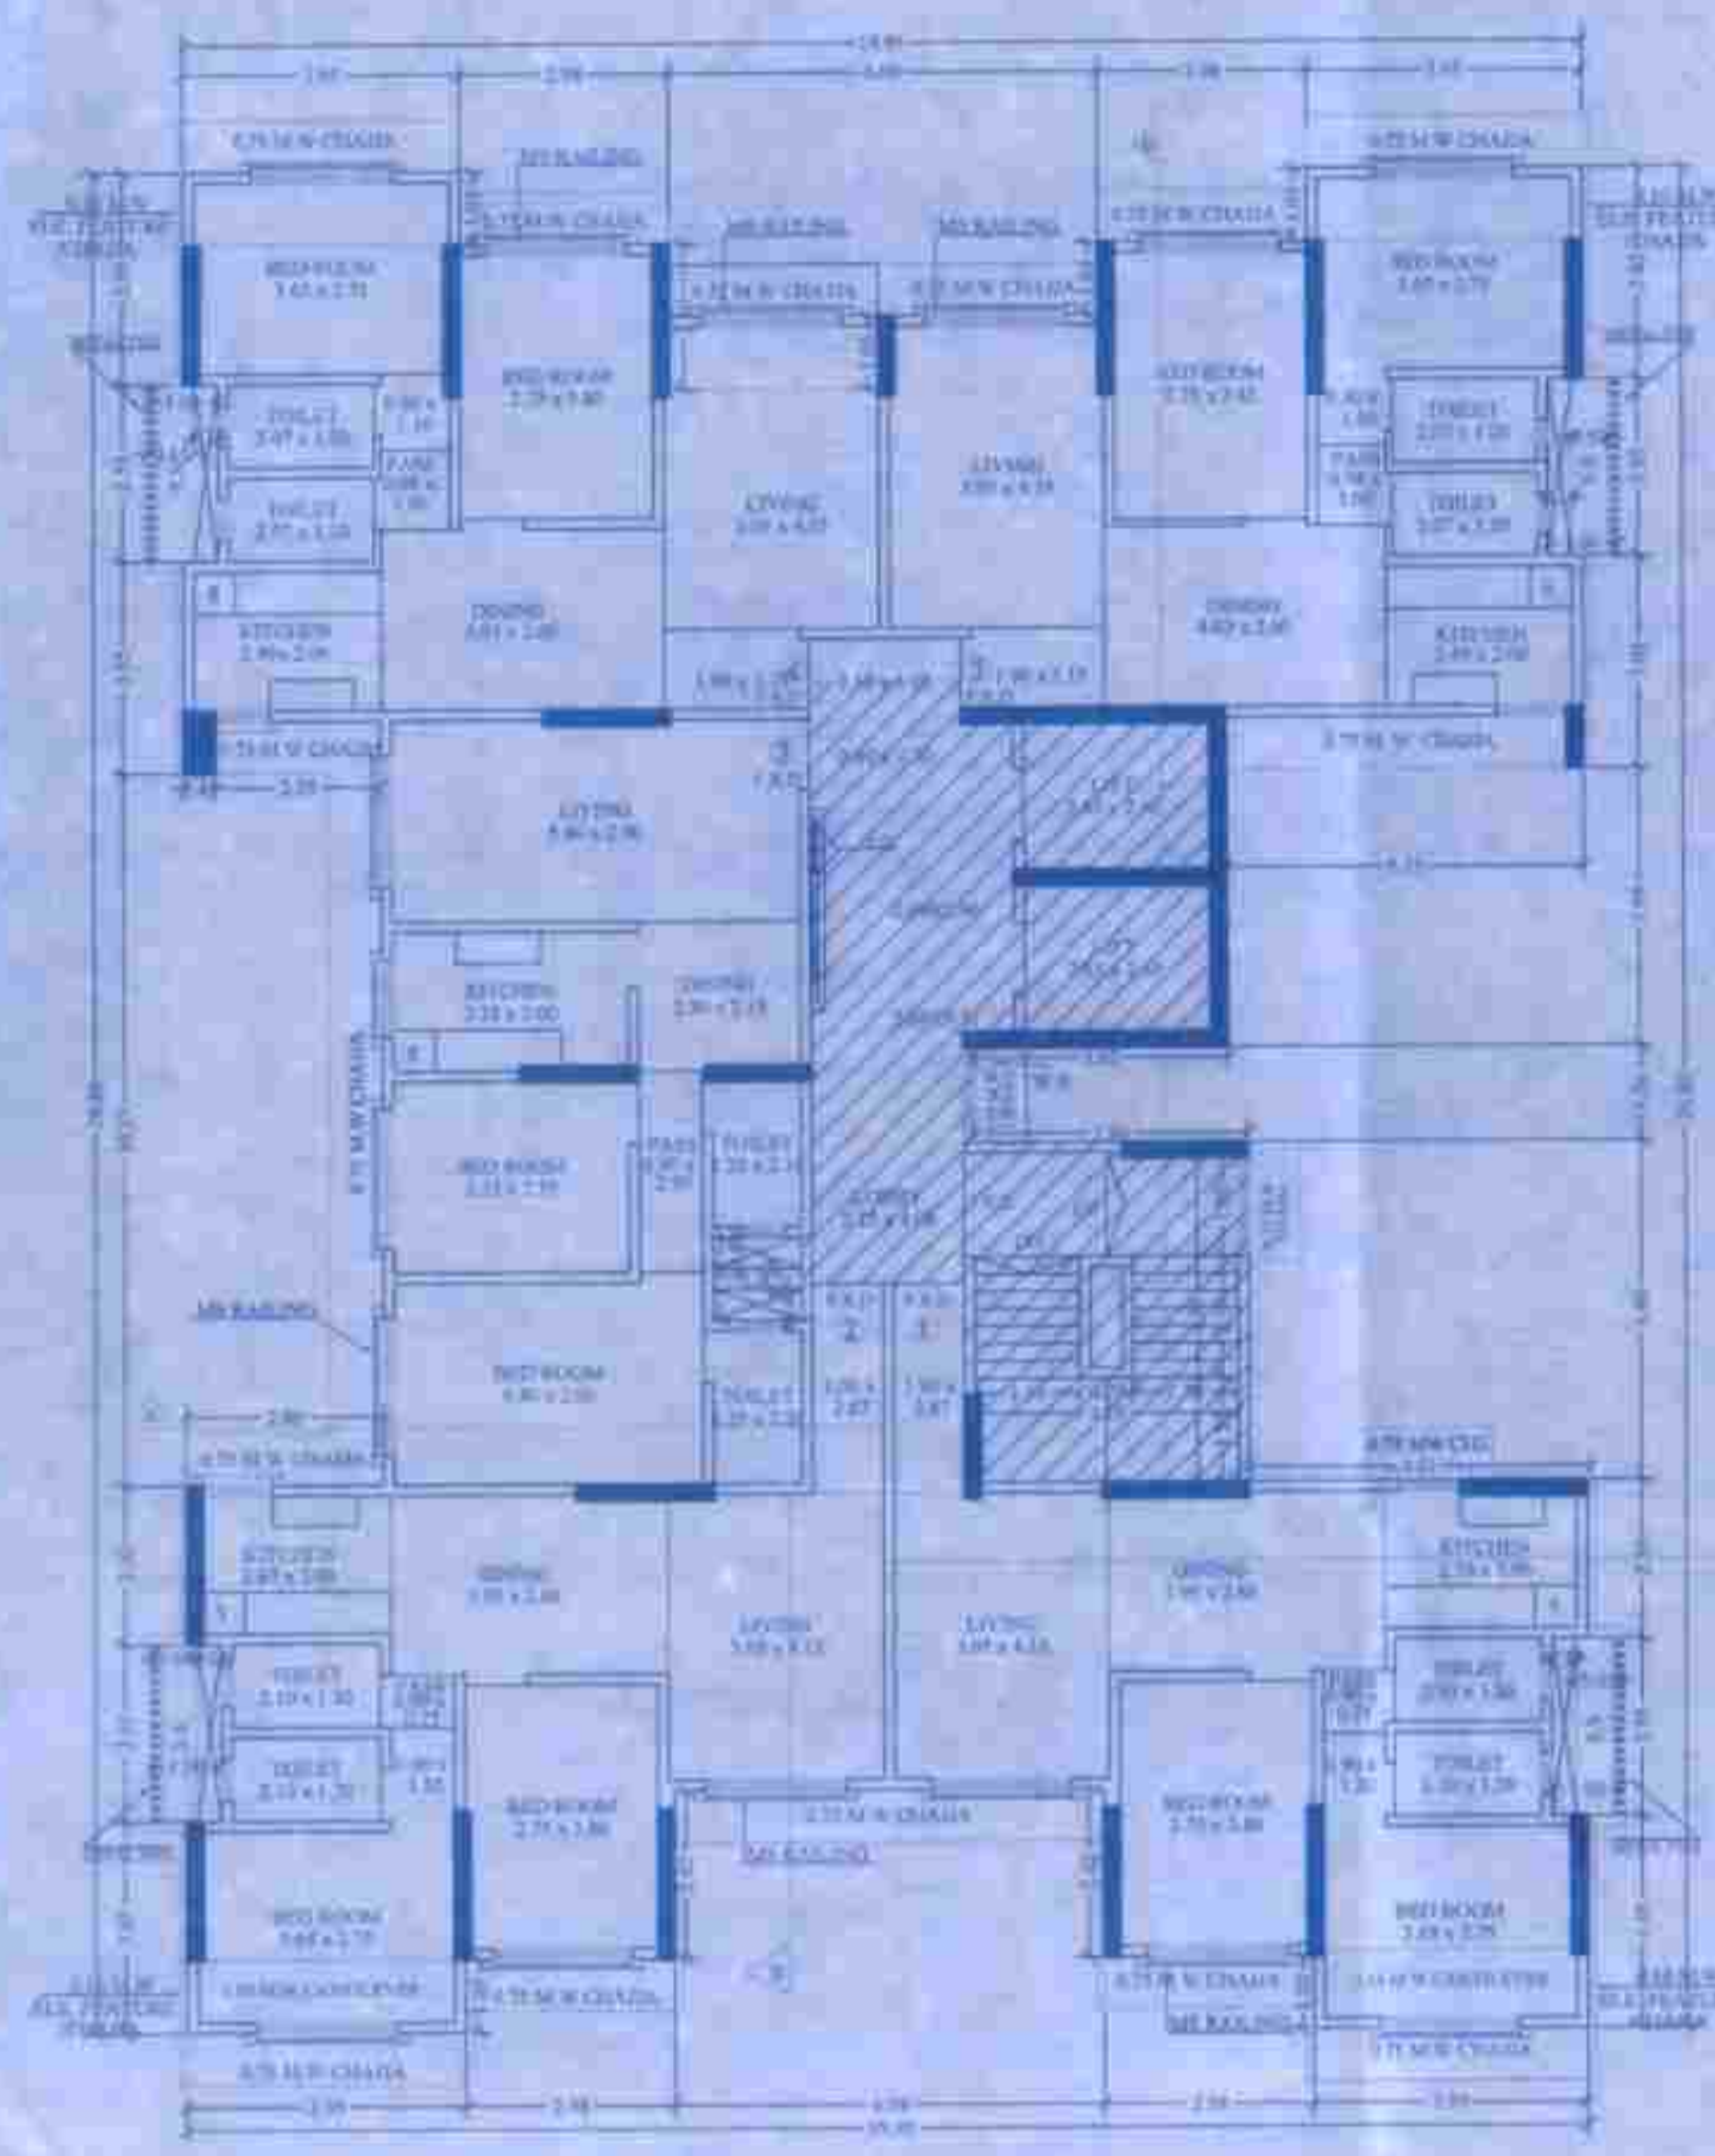

20TH FLOOR PLAN
SCALE :- 1:100 (WING - A)

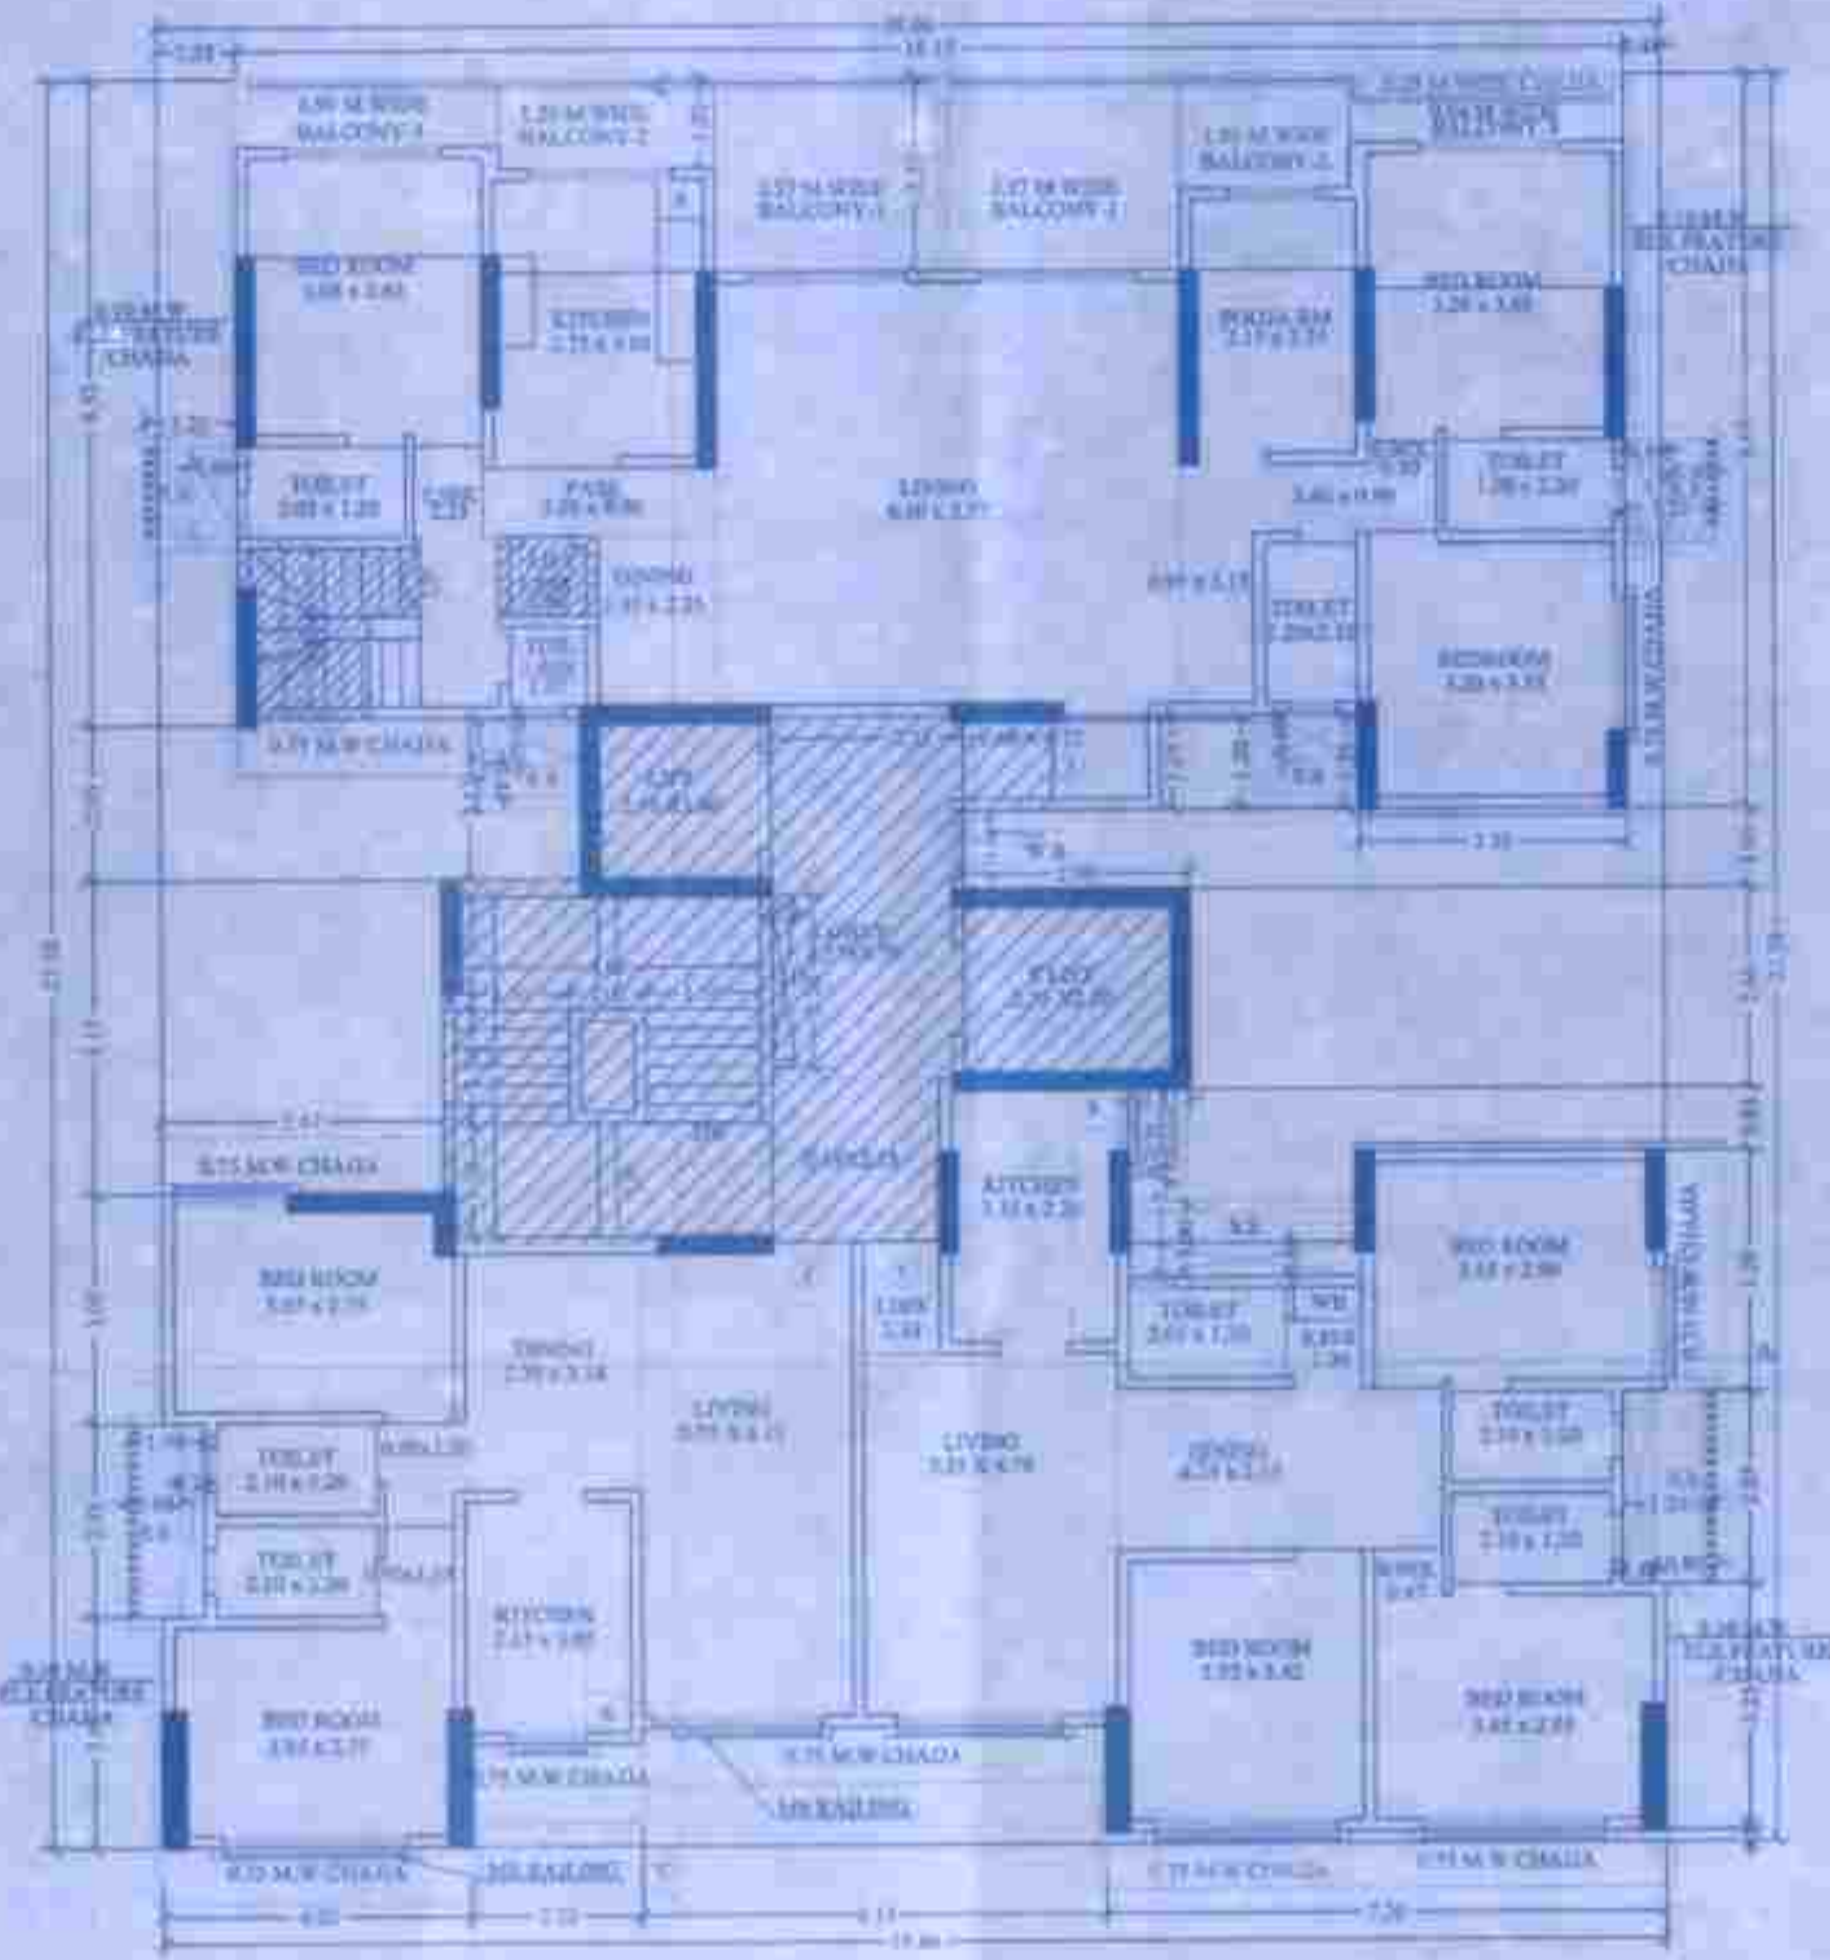


20TH FLOOR PLAN
SCALE :- 1:100 (WING - B)

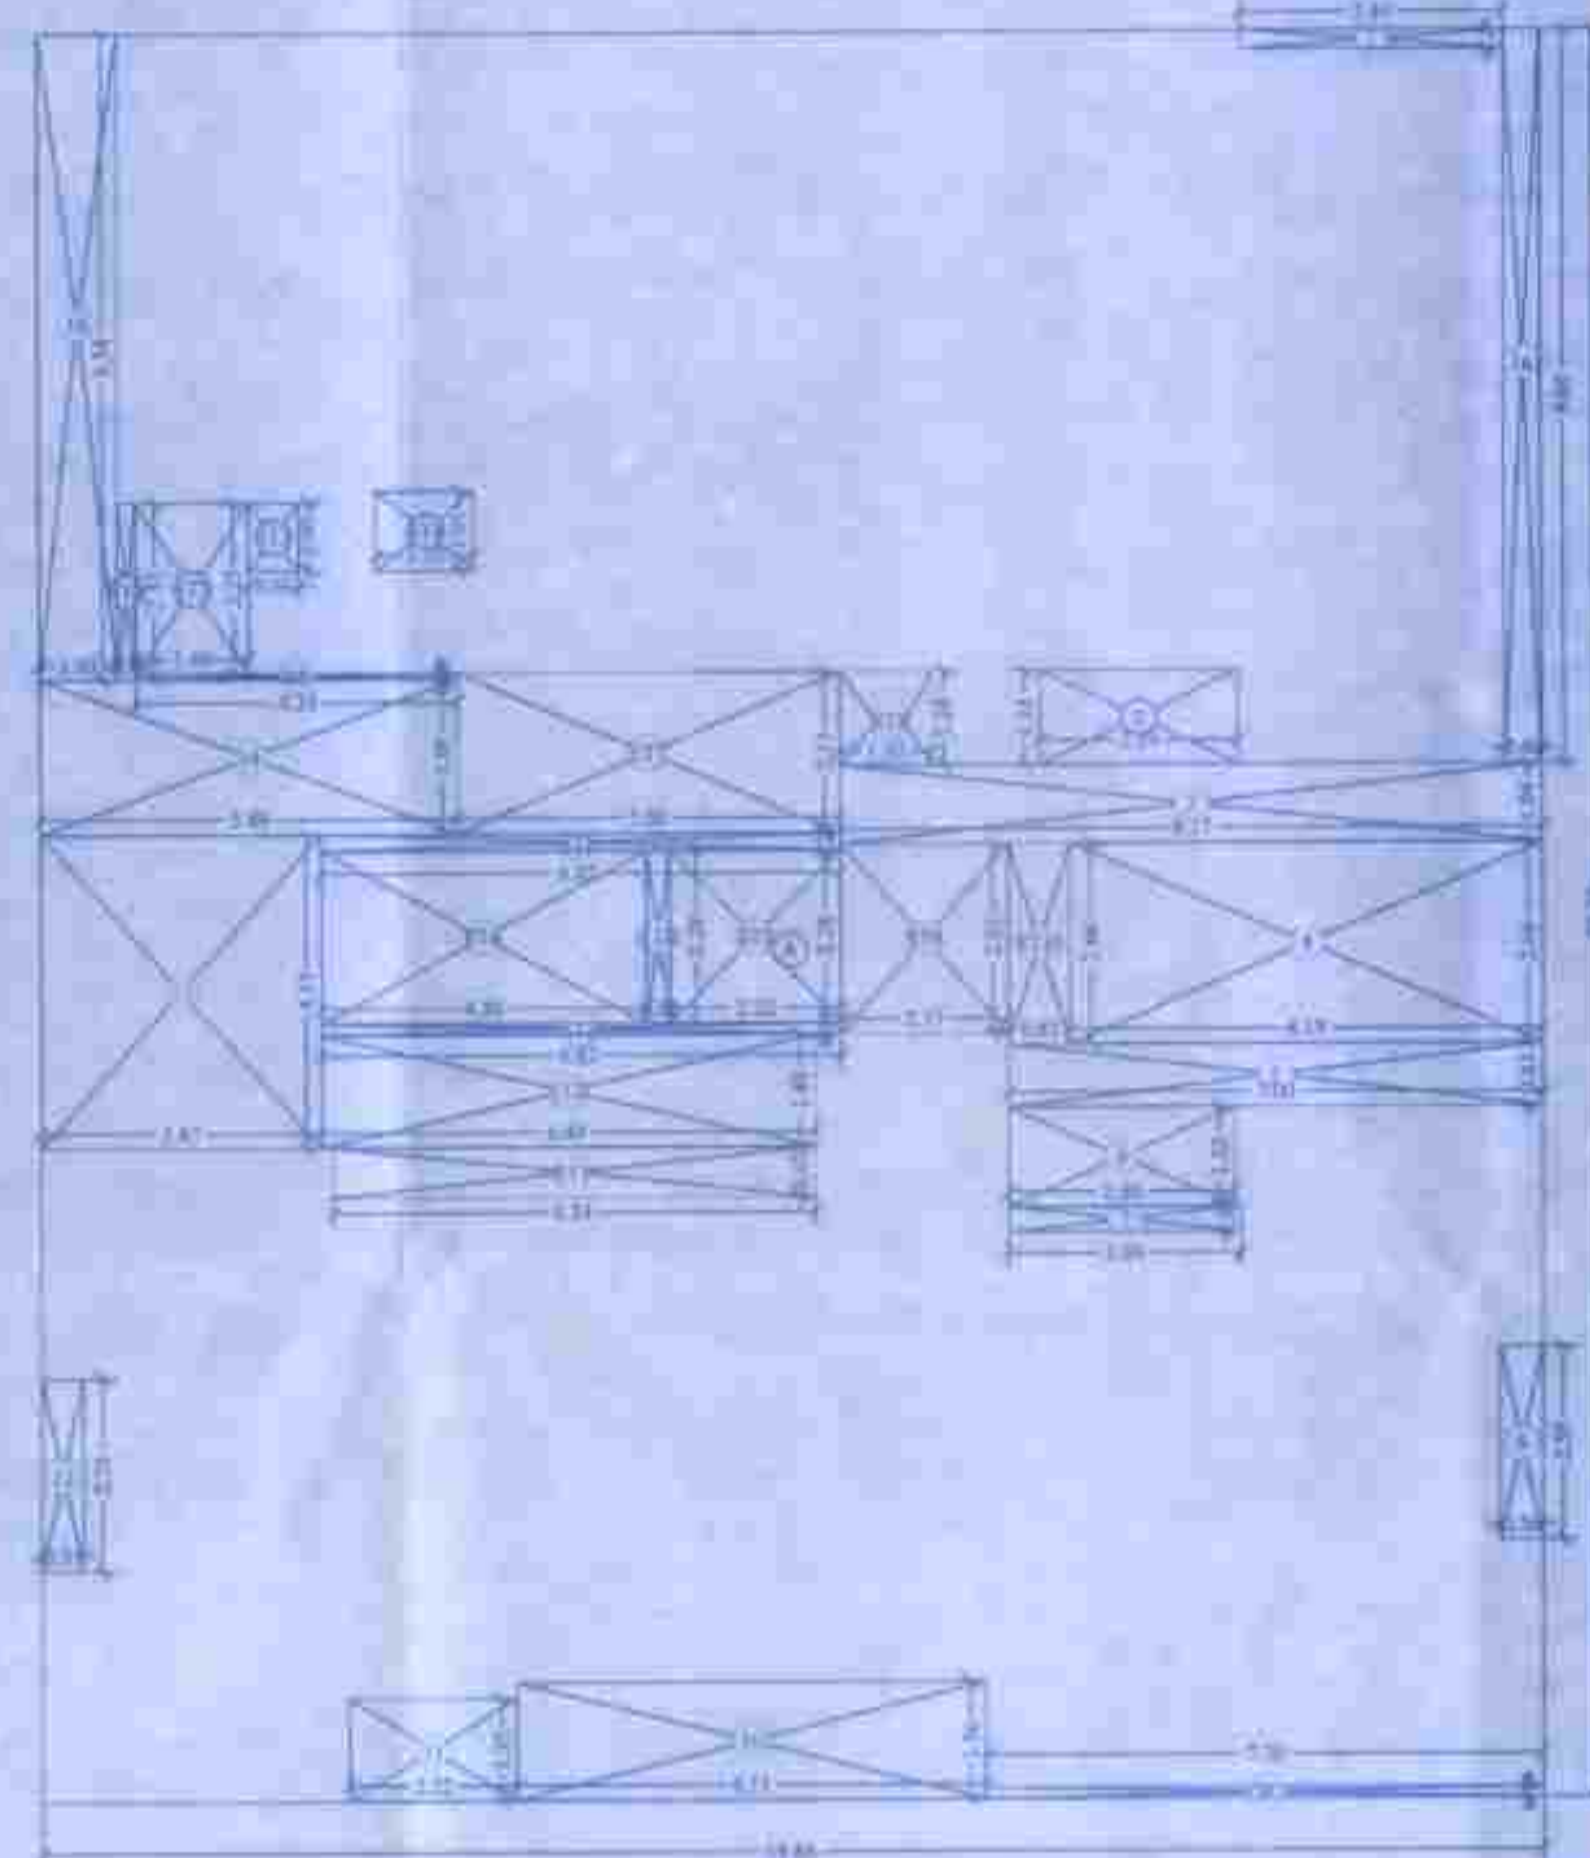


LINE AREA DIAGRAM FOR 20TH FLOOR
SCALE :- 1:100 (WING - B)


BUILDING AREA CALCULATION			
20TH FLOOR (FLAT FLOOR) (WING - B)			
S. NO.	DESCRIPTION	AREA (SQ. M)	TOTAL AREA
1	1.00 X 3.00 X 3.00	9.00	9.00
2	1.00 X 3.00 X 3.00	9.00	18.00
3	1.00 X 3.00 X 3.00	9.00	27.00
4	1.00 X 3.00 X 3.00	9.00	36.00
5	1.00 X 3.00 X 3.00	9.00	45.00
6	1.00 X 3.00 X 3.00	9.00	54.00
7	1.00 X 3.00 X 3.00	9.00	63.00
8	1.00 X 3.00 X 3.00	9.00	72.00
9	1.00 X 3.00 X 3.00	9.00	81.00
10	1.00 X 3.00 X 3.00	9.00	90.00
11	1.00 X 3.00 X 3.00	9.00	99.00
12	1.00 X 3.00 X 3.00	9.00	108.00
13	1.00 X 3.00 X 3.00	9.00	117.00
14	1.00 X 3.00 X 3.00	9.00	126.00
15	1.00 X 3.00 X 3.00	9.00	135.00
16	1.00 X 3.00 X 3.00	9.00	144.00
17	1.00 X 3.00 X 3.00	9.00	153.00
18	1.00 X 3.00 X 3.00	9.00	162.00
19	1.00 X 3.00 X 3.00	9.00	171.00
20	1.00 X 3.00 X 3.00	9.00	180.00
TOTAL BUILDING AREA (WING - B)		180.00	180.00

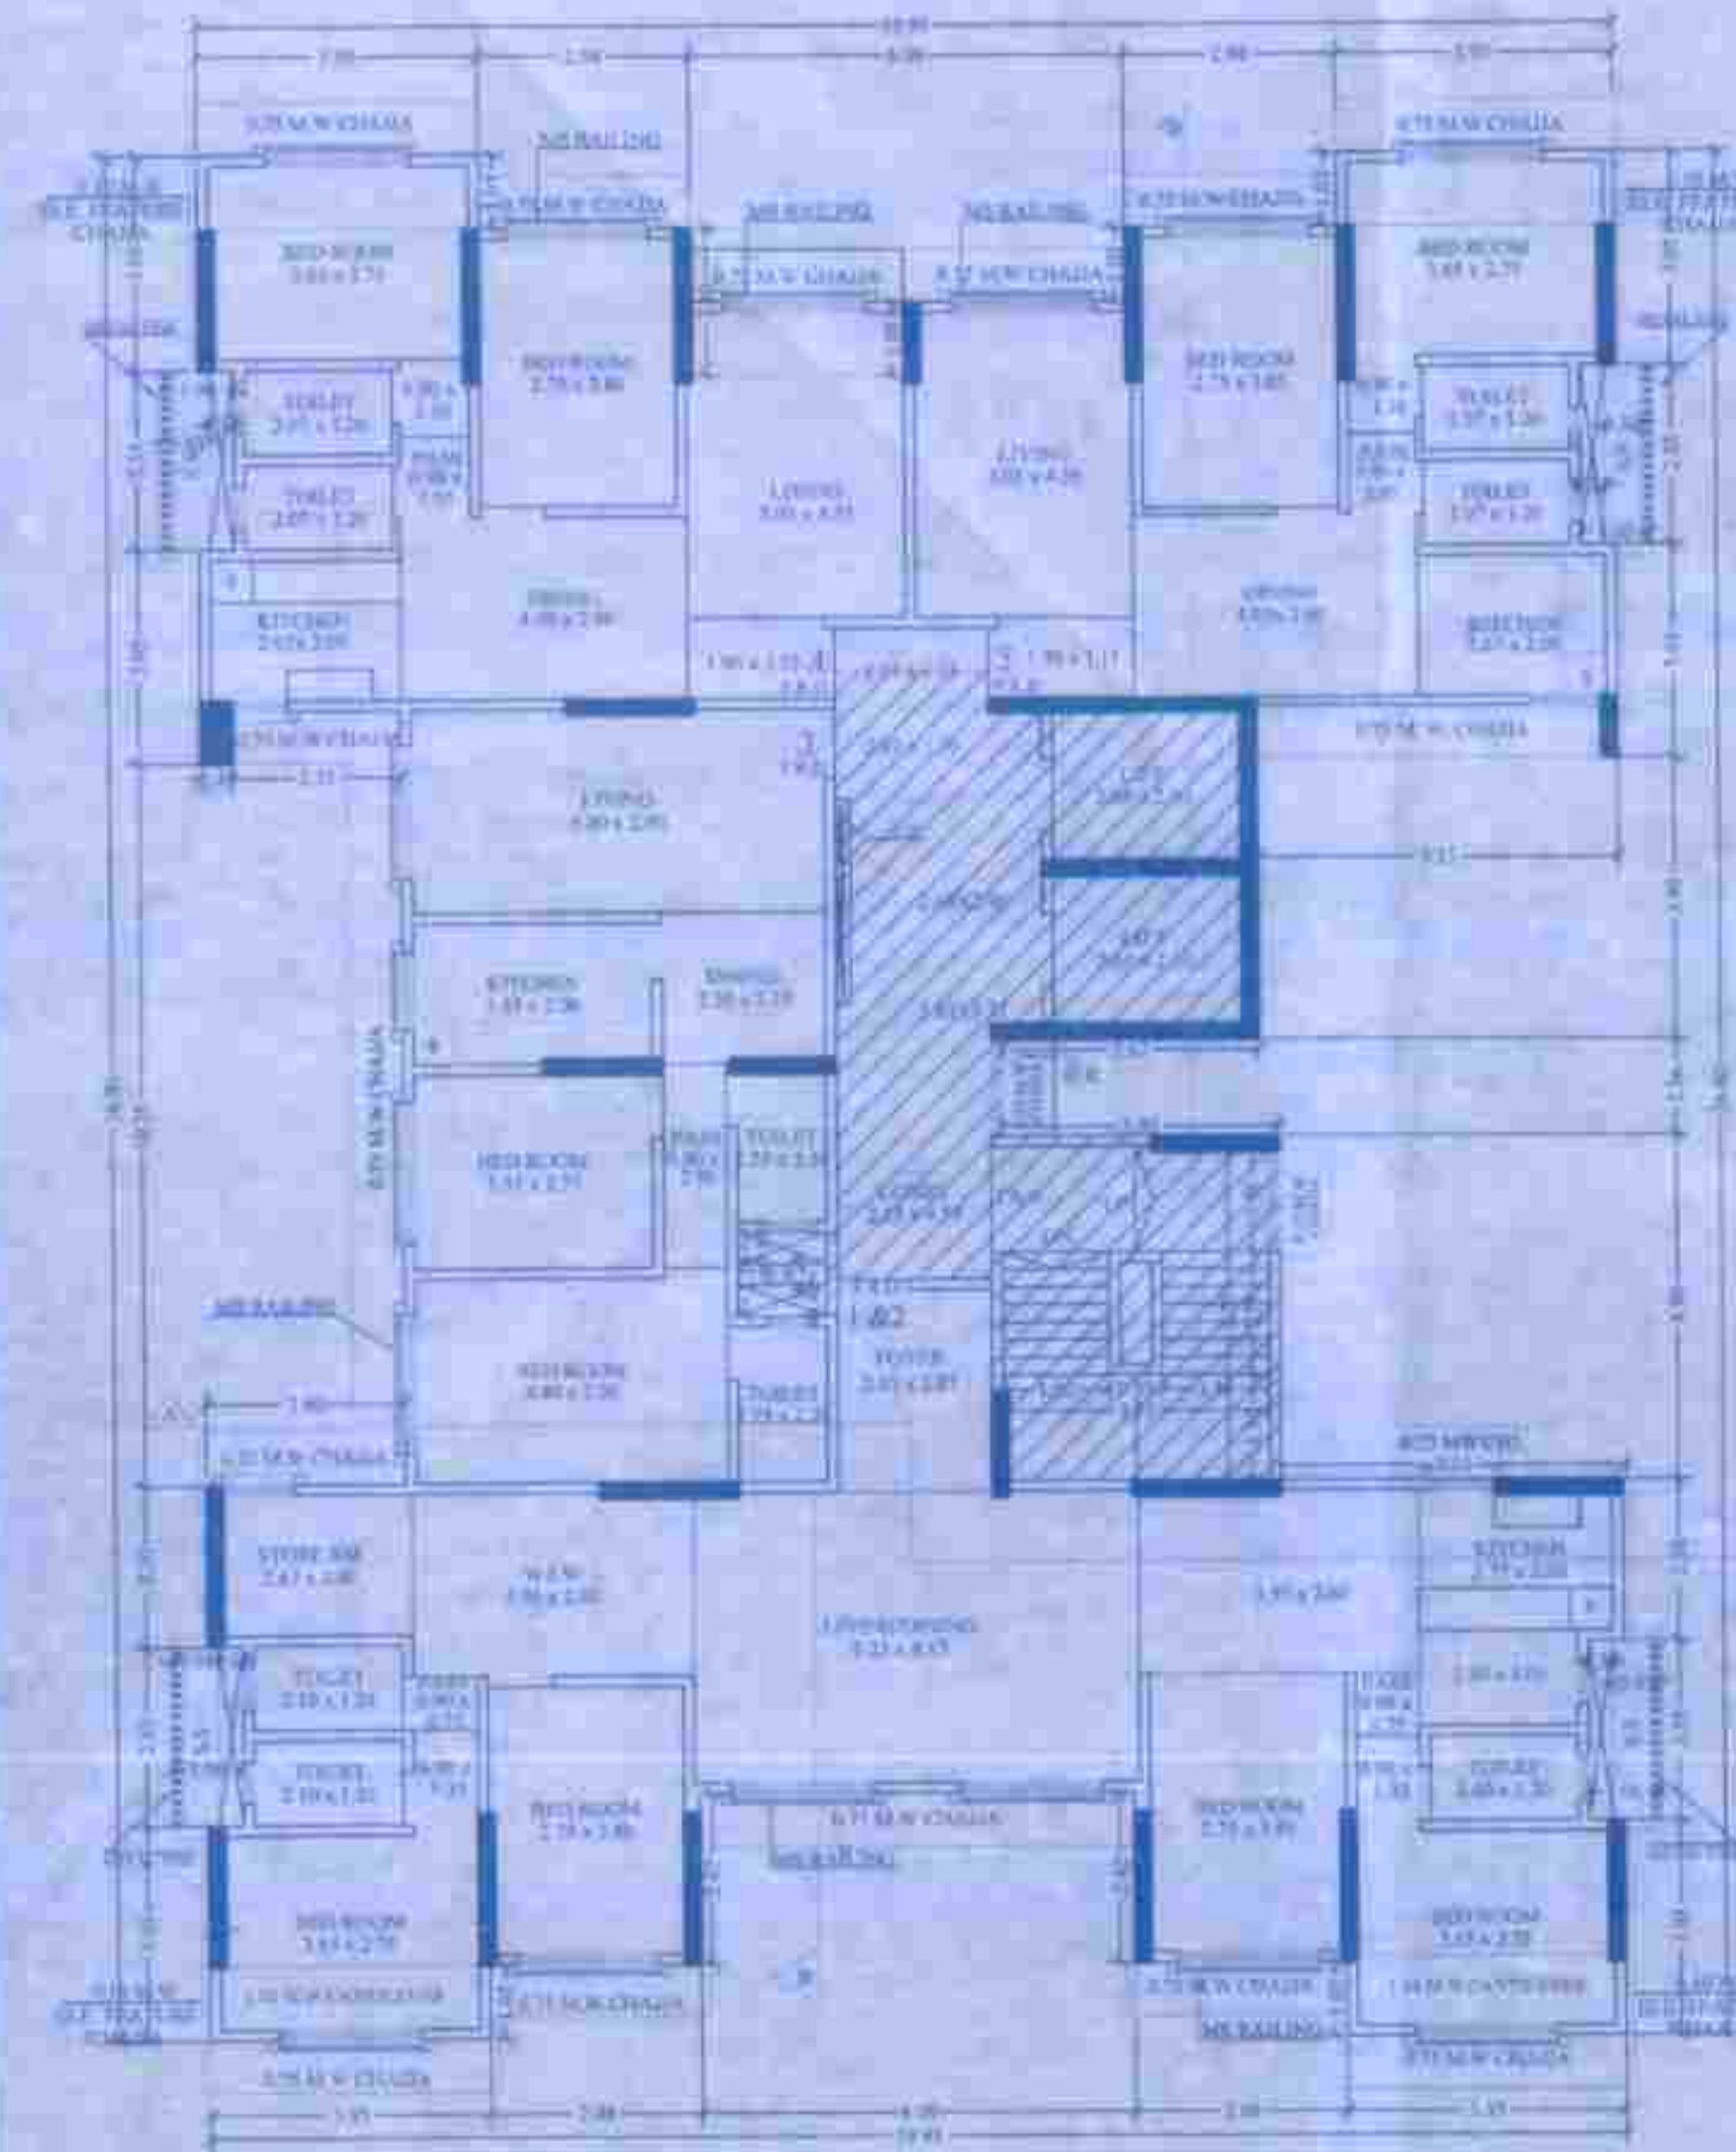

19TH FLOOR PLAN
SCALE :- 1:100 (WING - A)

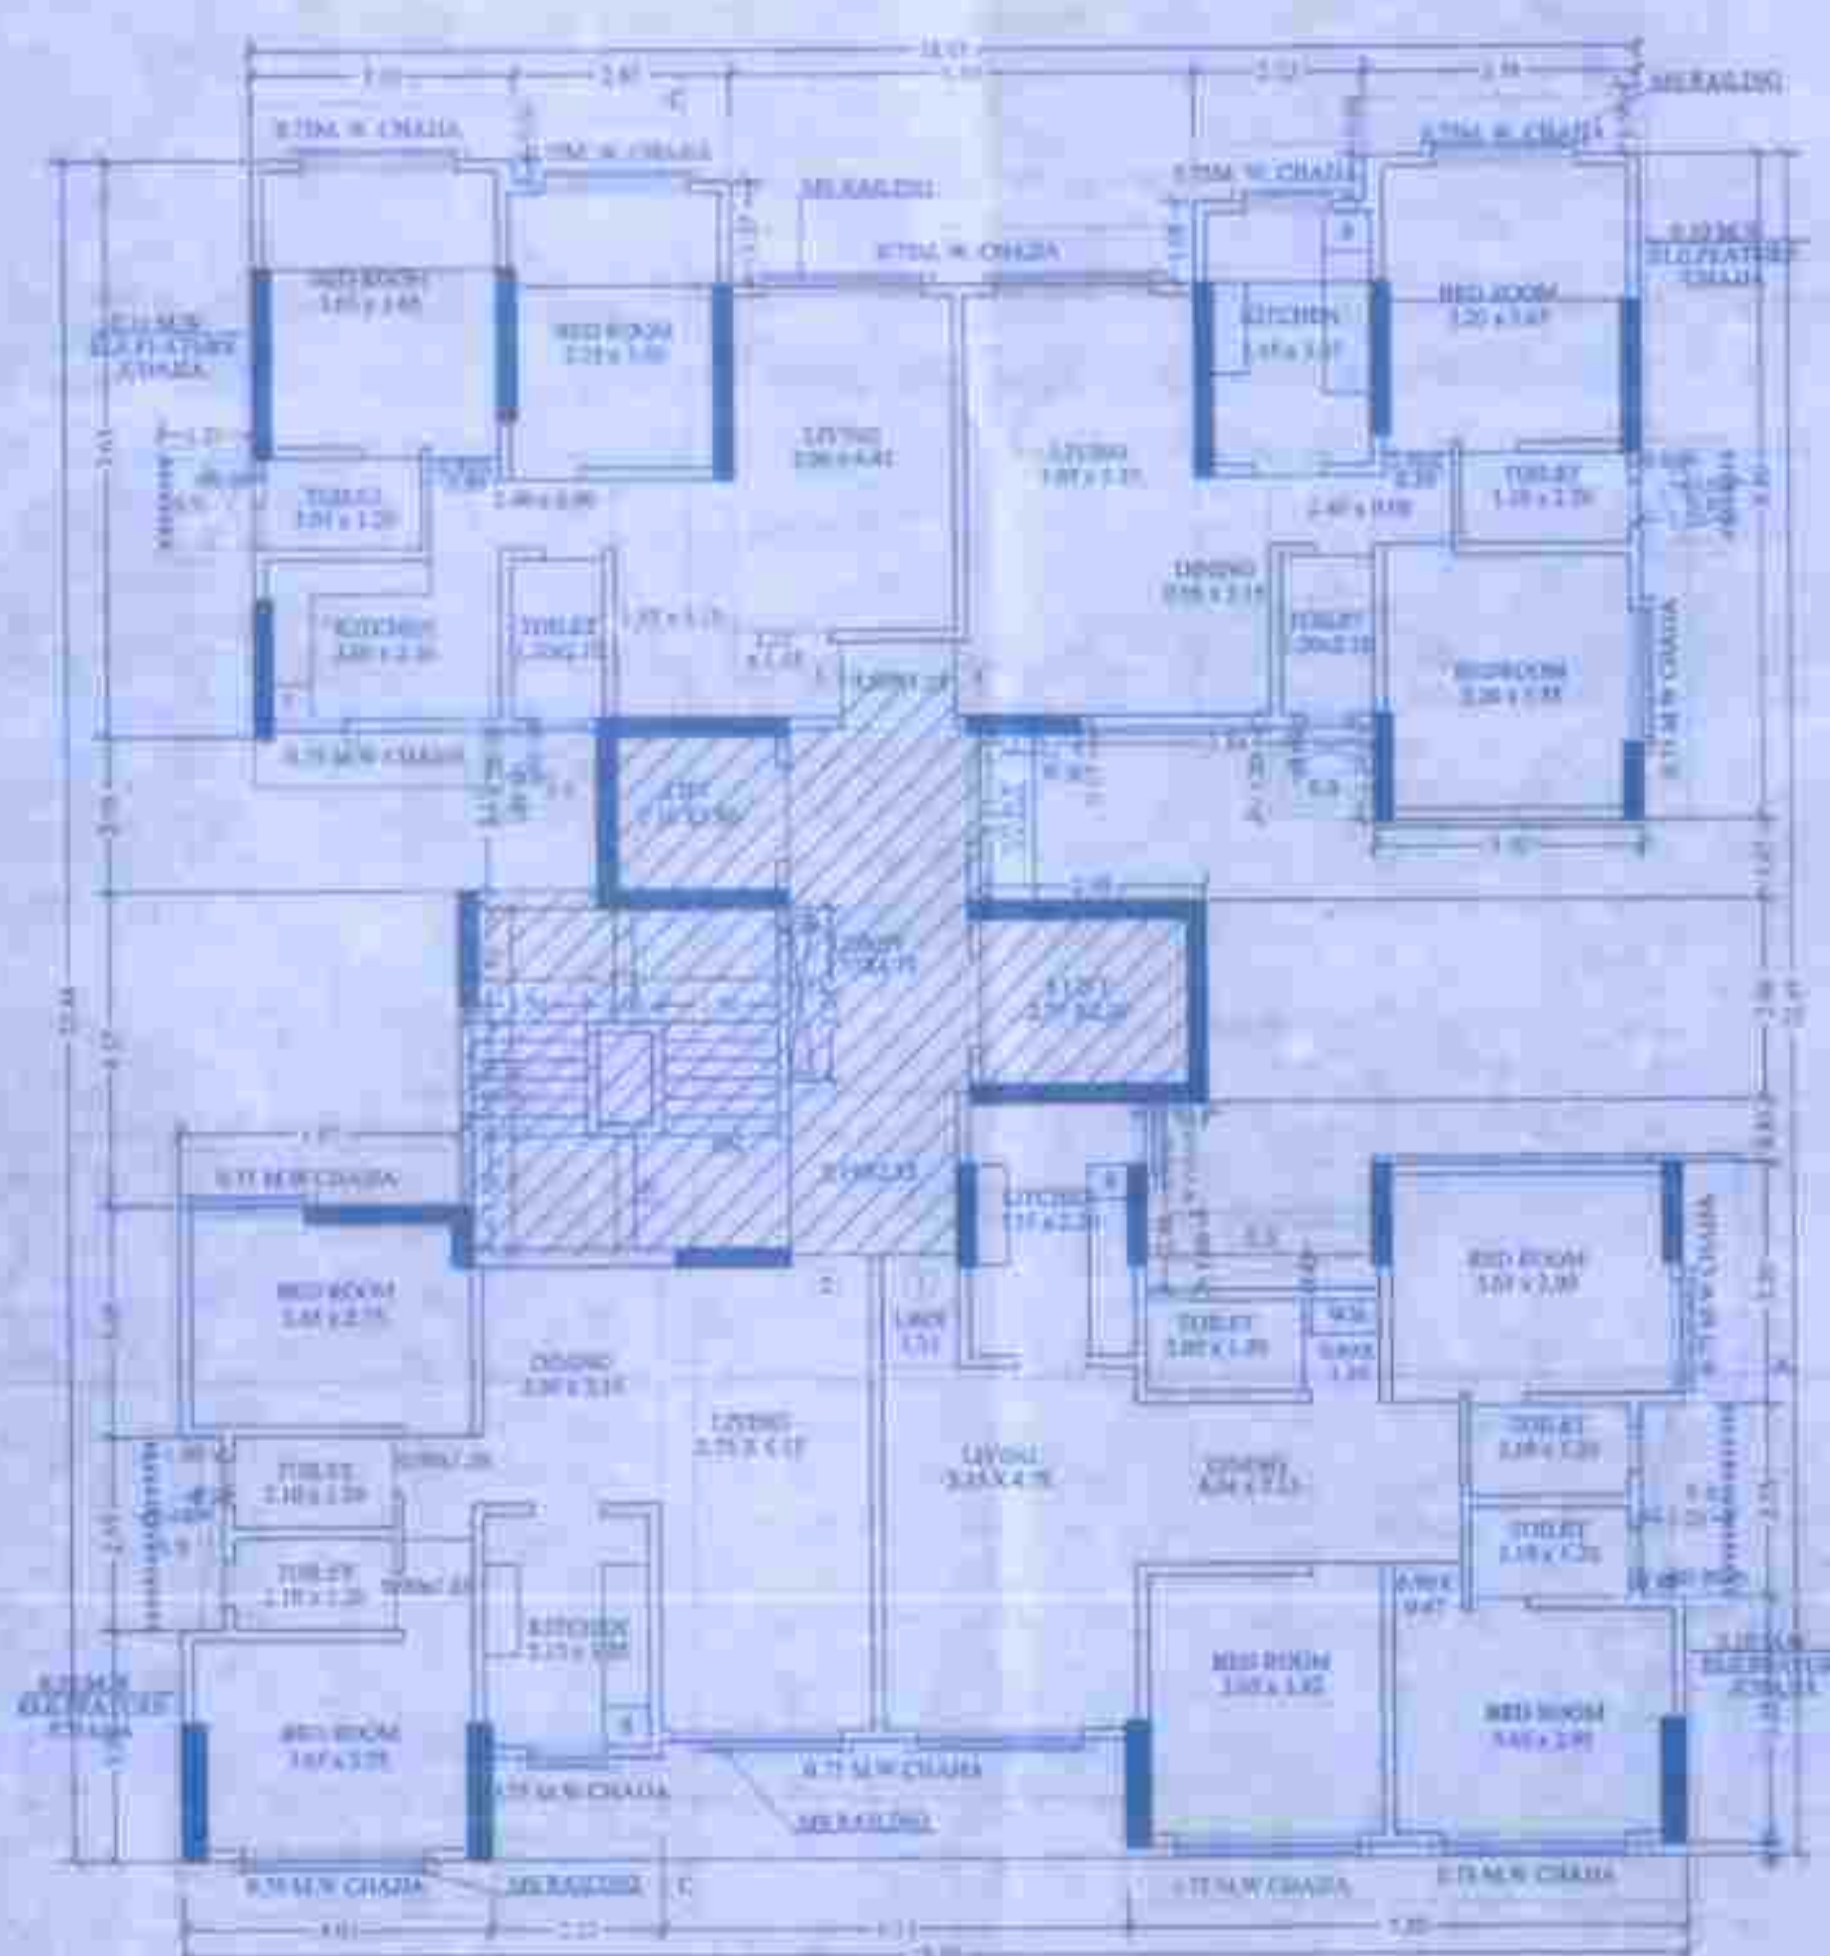

19TH FLOOR PLAN
SCALE :- 1:100 (WING - B)

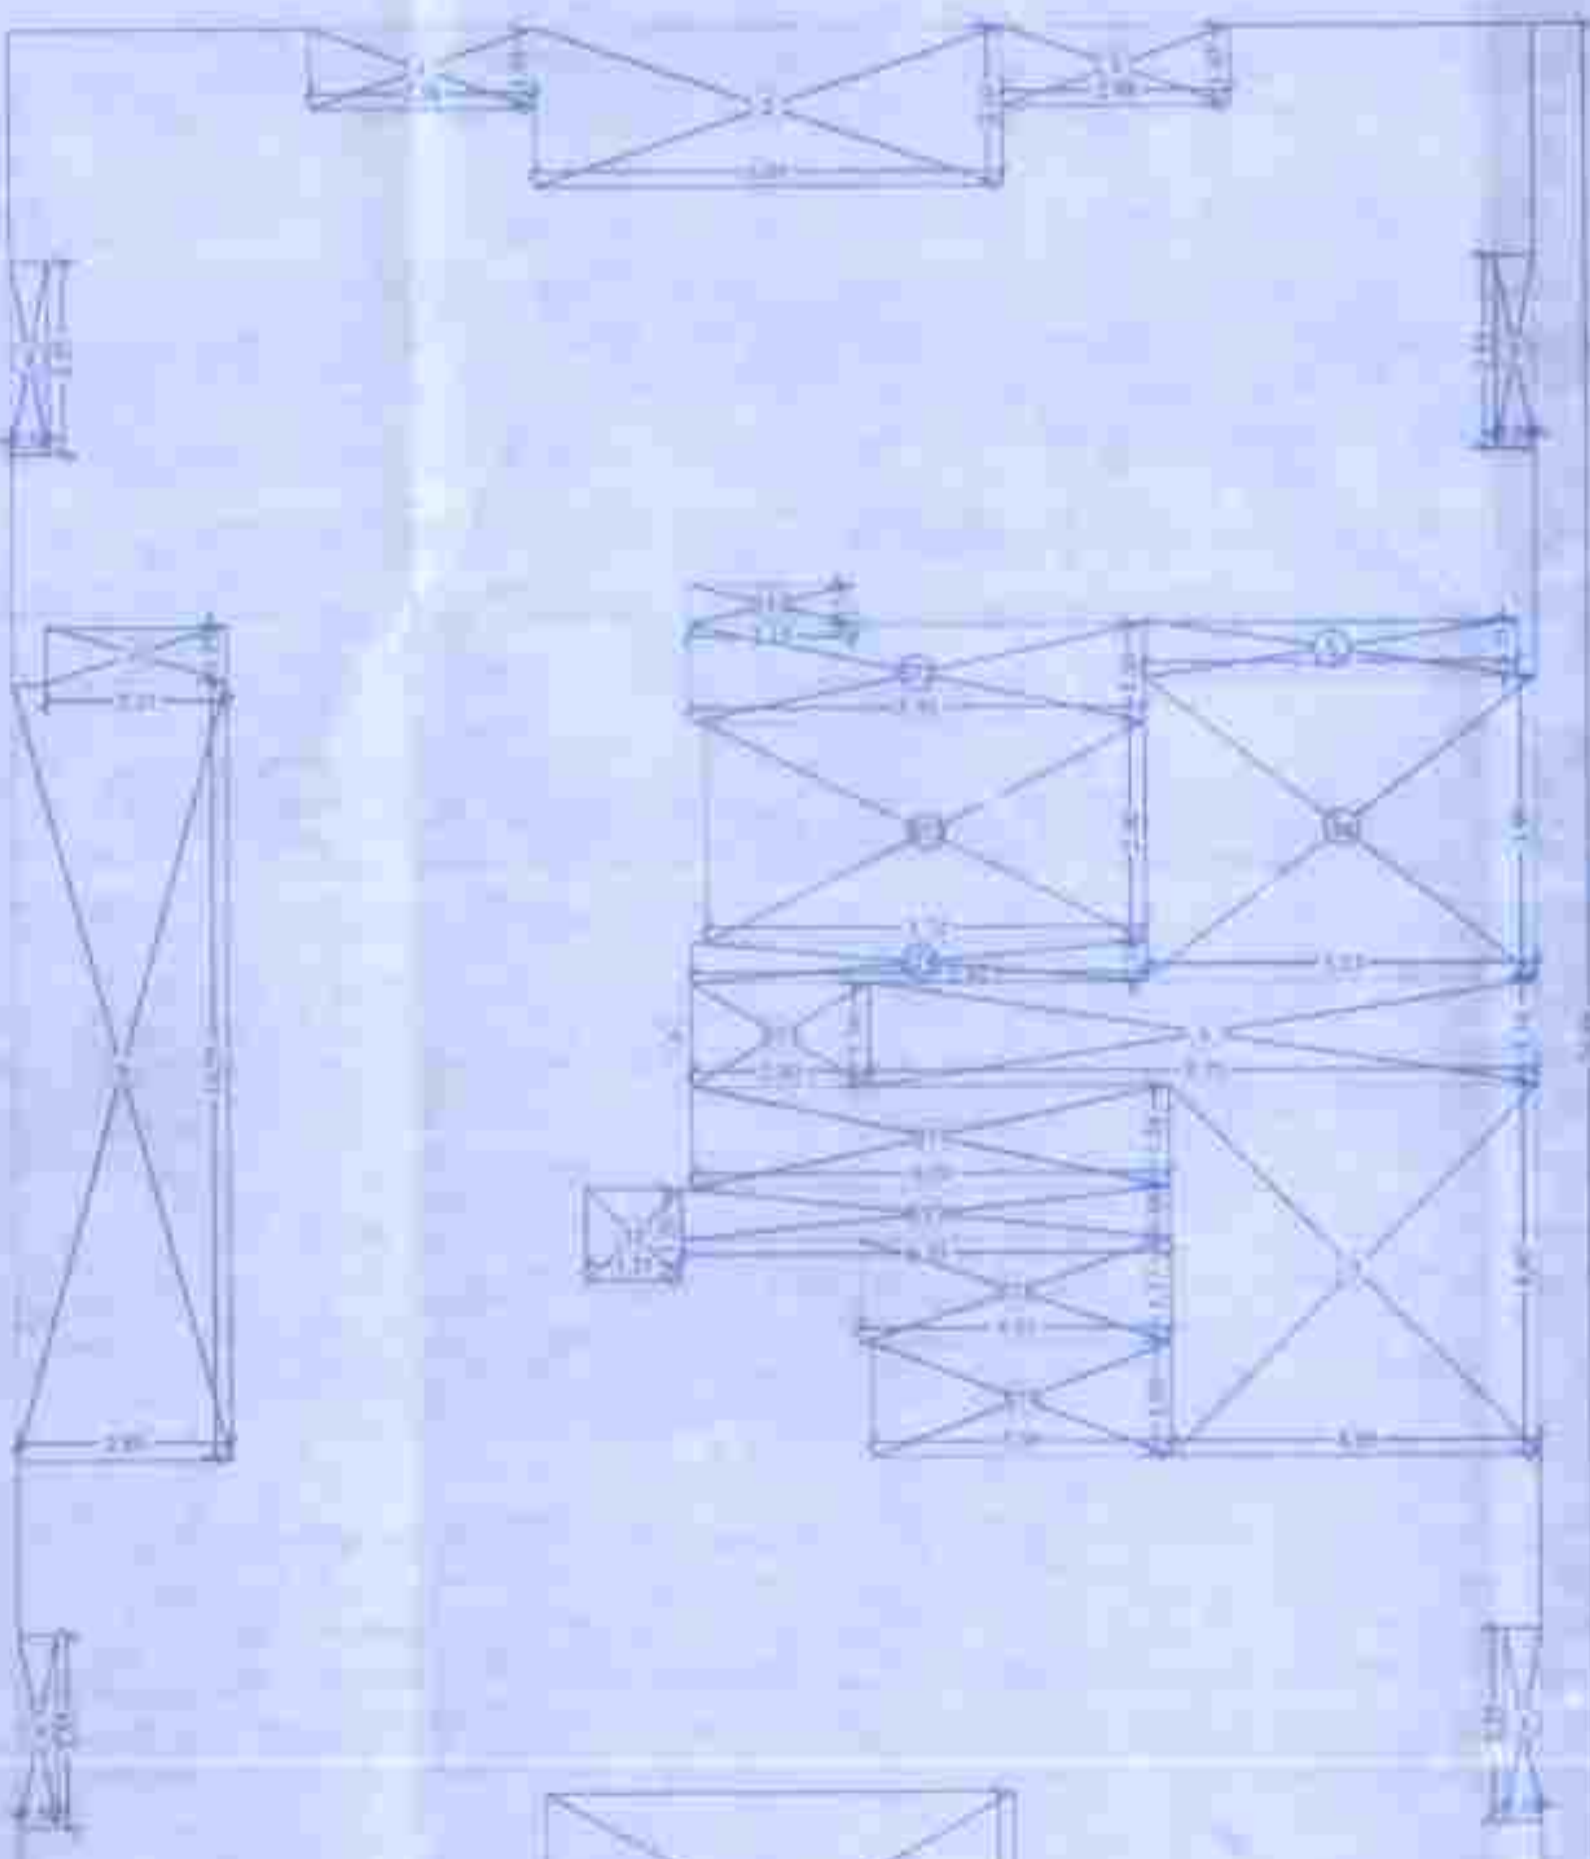

LINE AREA DIAGRAM FOR 19TH & 20TH FLOOR
SCALE :- 1:100 (WING - A)

BUILDING AREA CALCULATION			
19TH FLOOR (FLAT FLOOR) (WING - B)			
S. NO.	DESCRIPTION	AREA (SQ. M)	TOTAL AREA
1	1.00 X 3.00 X 3.00	9.00	9.00
2	1.00 X 3.00 X 3.00	9.00	18.00
3	1.00 X 3.00 X 3.00	9.00	27.00
4	1.00 X 3.00 X 3.00	9.00	36.00
5	1.00 X 3.00 X 3.00	9.00	45.00
6	1.00 X 3.00 X 3.00	9.00	54.00
7	1.00 X 3.00 X 3.00	9.00	63.00
8	1.00 X 3.00 X 3.00	9.00	72.00
9	1.00 X 3.00 X 3.00	9.00	81.00
10	1.00 X 3.00 X 3.00	9.00	90.00
11	1.00 X 3.00 X 3.00	9.00	99.00
12	1.00 X 3.00 X 3.00	9.00	108.00
13	1.00 X 3.00 X 3.00	9.00	117.00
14	1.00 X 3.00 X 3.00	9.00	126.00
15	1.00 X 3.00 X 3.00	9.00	135.00
16	1.00 X 3.00 X 3.00	9.00	144.00
17	1.00 X 3.00 X 3.00	9.00	153.00
18	1.00 X 3.00 X 3.00	9.00	162.00
19	1.00 X 3.00 X 3.00	9.00	171.00
20	1.00 X 3.00 X 3.00	9.00	180.00
TOTAL BUILDING AREA (WING - B)		180.00	180.00


For Charop-Ashray Corp. Hig. Soc. Ltd.
Pr. Secy. Member
Chairman Secretary Treasurer Member

For SANDHYA KSHILTA BUILDERS PRIVATE LIMITED
Pr. Secy. Member
Chairman Secretary Treasurer Member


DESCRIPTION OF PROPERTY & PROPERTY
PROPOSED DEVELOPMENT OF EXISTING BUILDING
SOCIETY FOR THE # 200/2022 ROAD NO. 10/1, C.T. No. 44/10/10, CHANDRABANU PRASAD SOCIETY LTD. AT CHANDRABANU, RANGIREDDY, MYSURU-560010.

NAME OF OWNER
M/S CHAROP ASHRAY CORP. LTD.
M/S SANDHYA KSHILTA BUILDERS PRIVATE LIMITED.


FOR SANDHYA KSHILTA BUILDERS PRIVATE LIMITED
J.G. DEWOOLKAR
D/29/4LS
ELLORA
PROJECT ENGINEER (PVT) LTD.
11/22, NAGAR, PUNE-411004.
NO. 20, 2ND FLOOR, NAGAR,
PUNE-411004.
MOBILE: 98200 12345
E-MAIL: JGDEWOOLKAR@ELLORA.COM

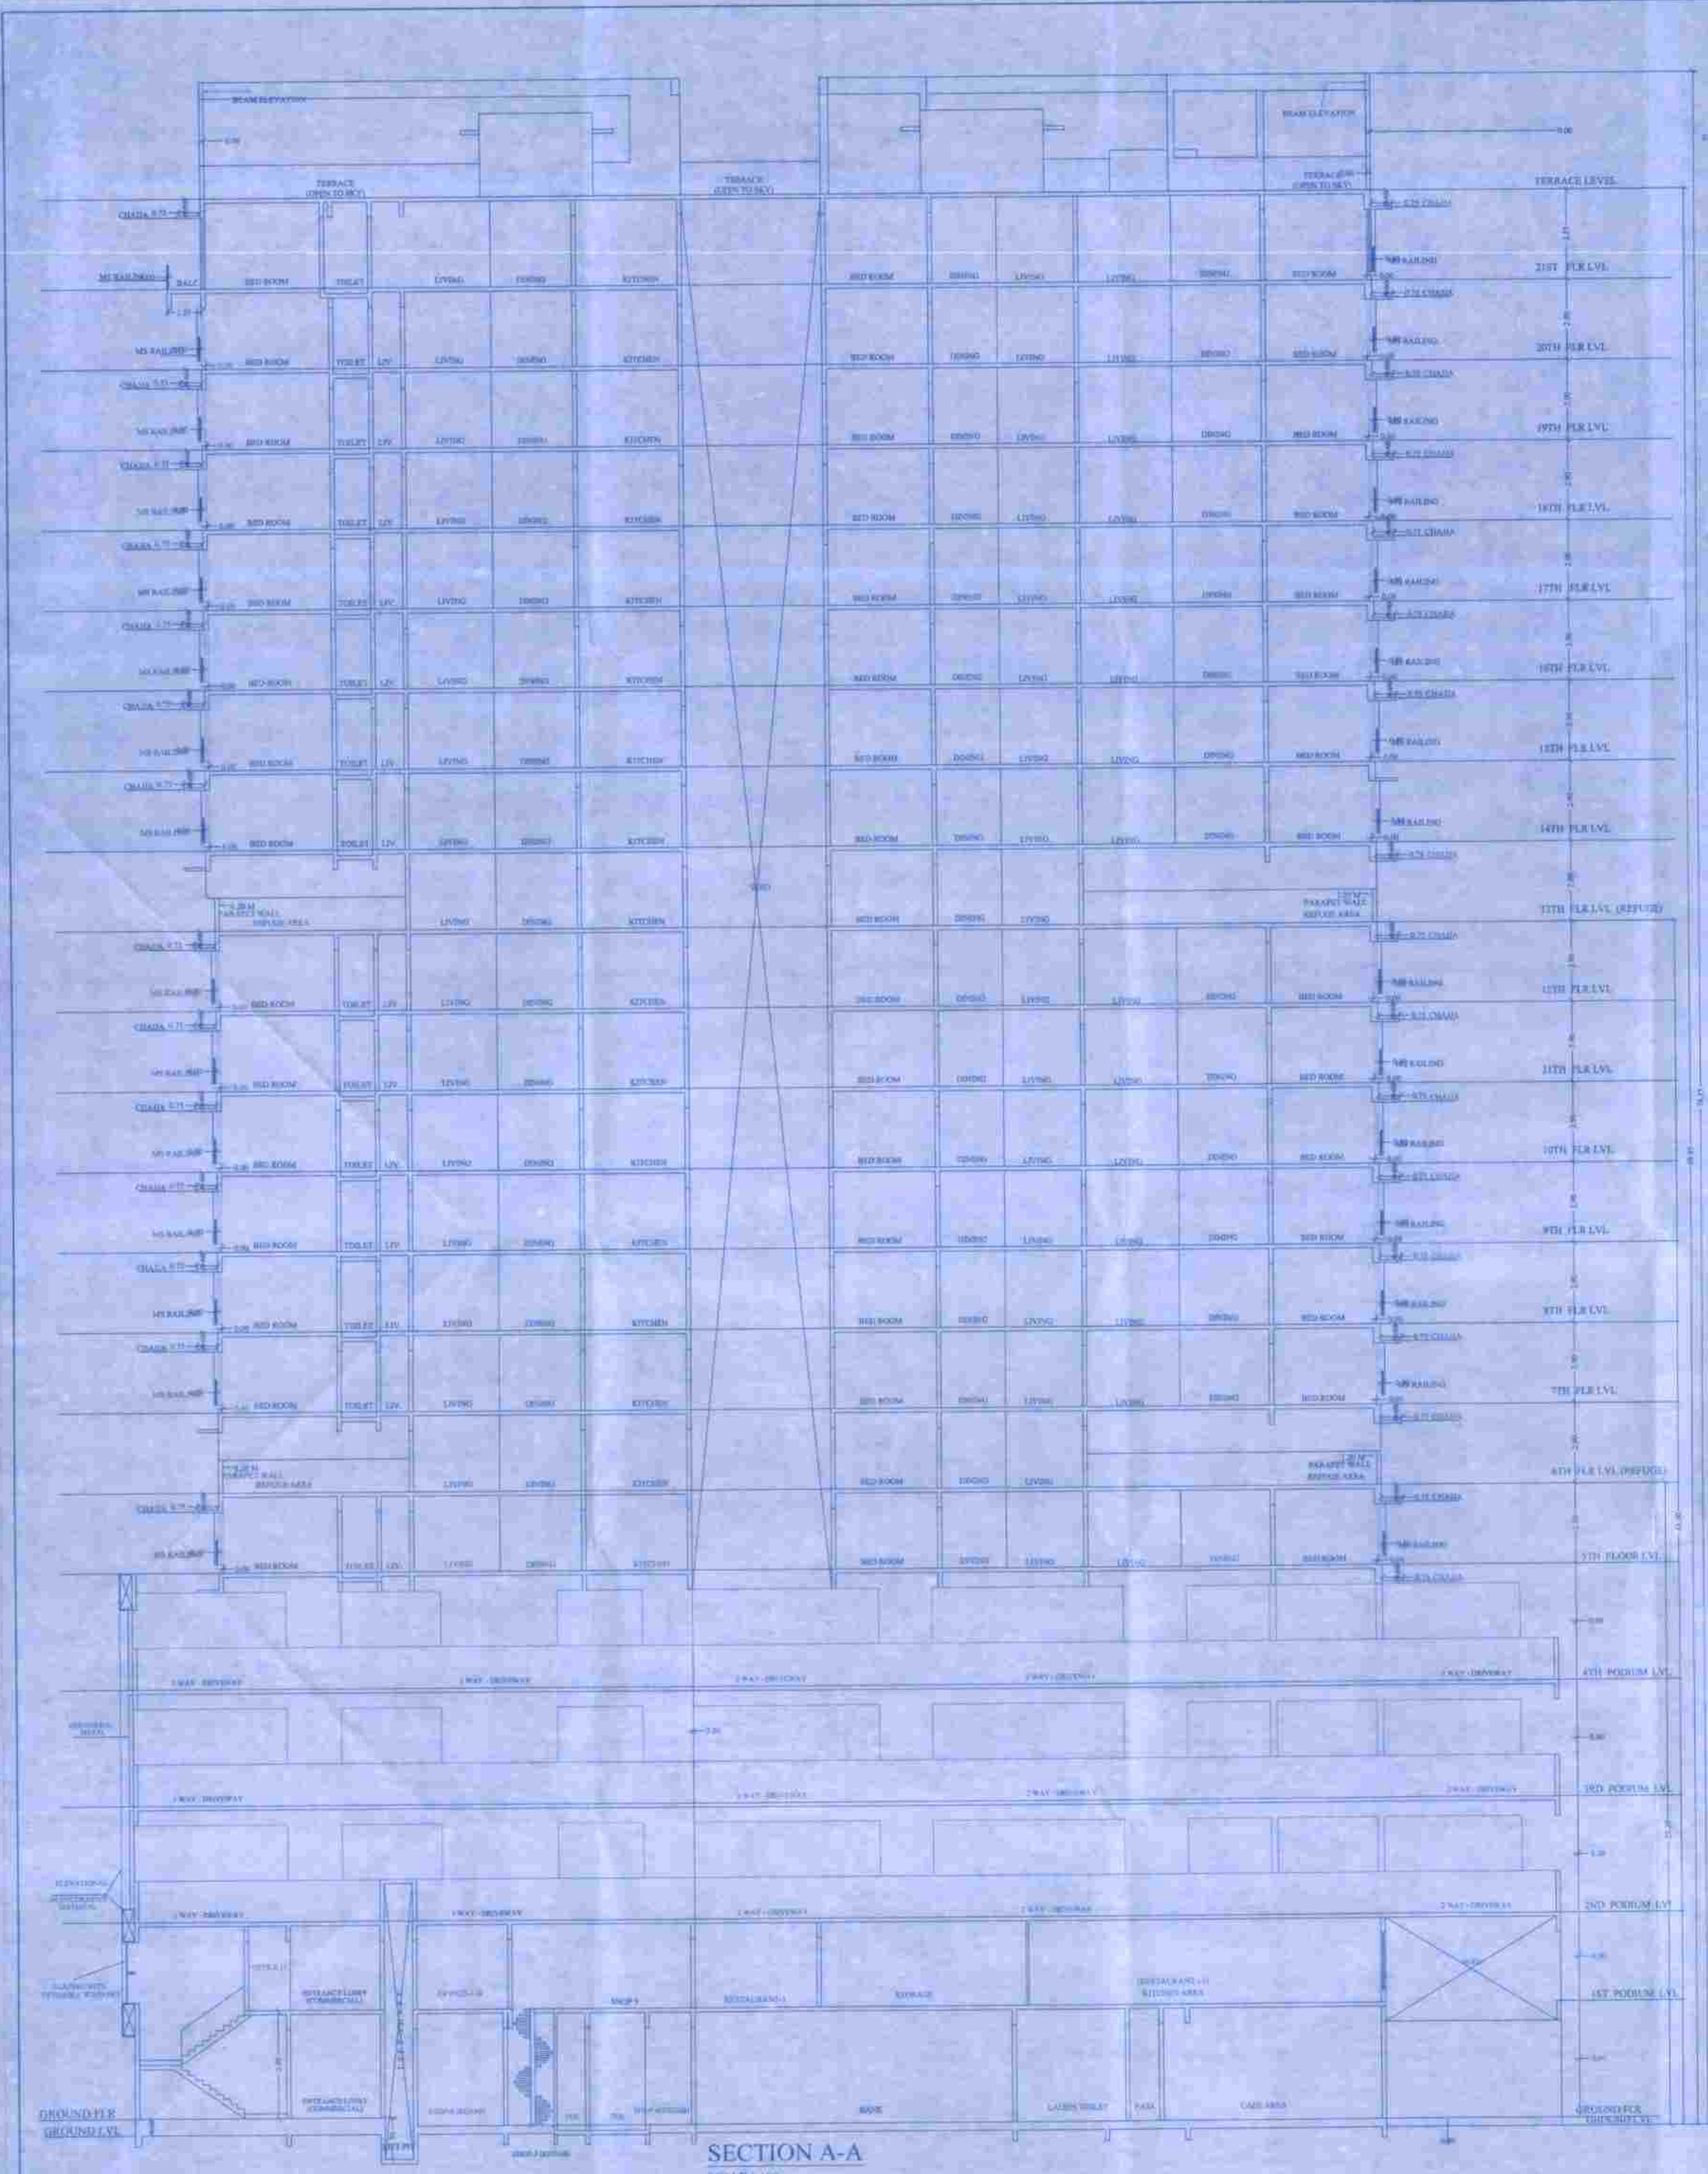


SECTION A-A
SCALE: 1/100

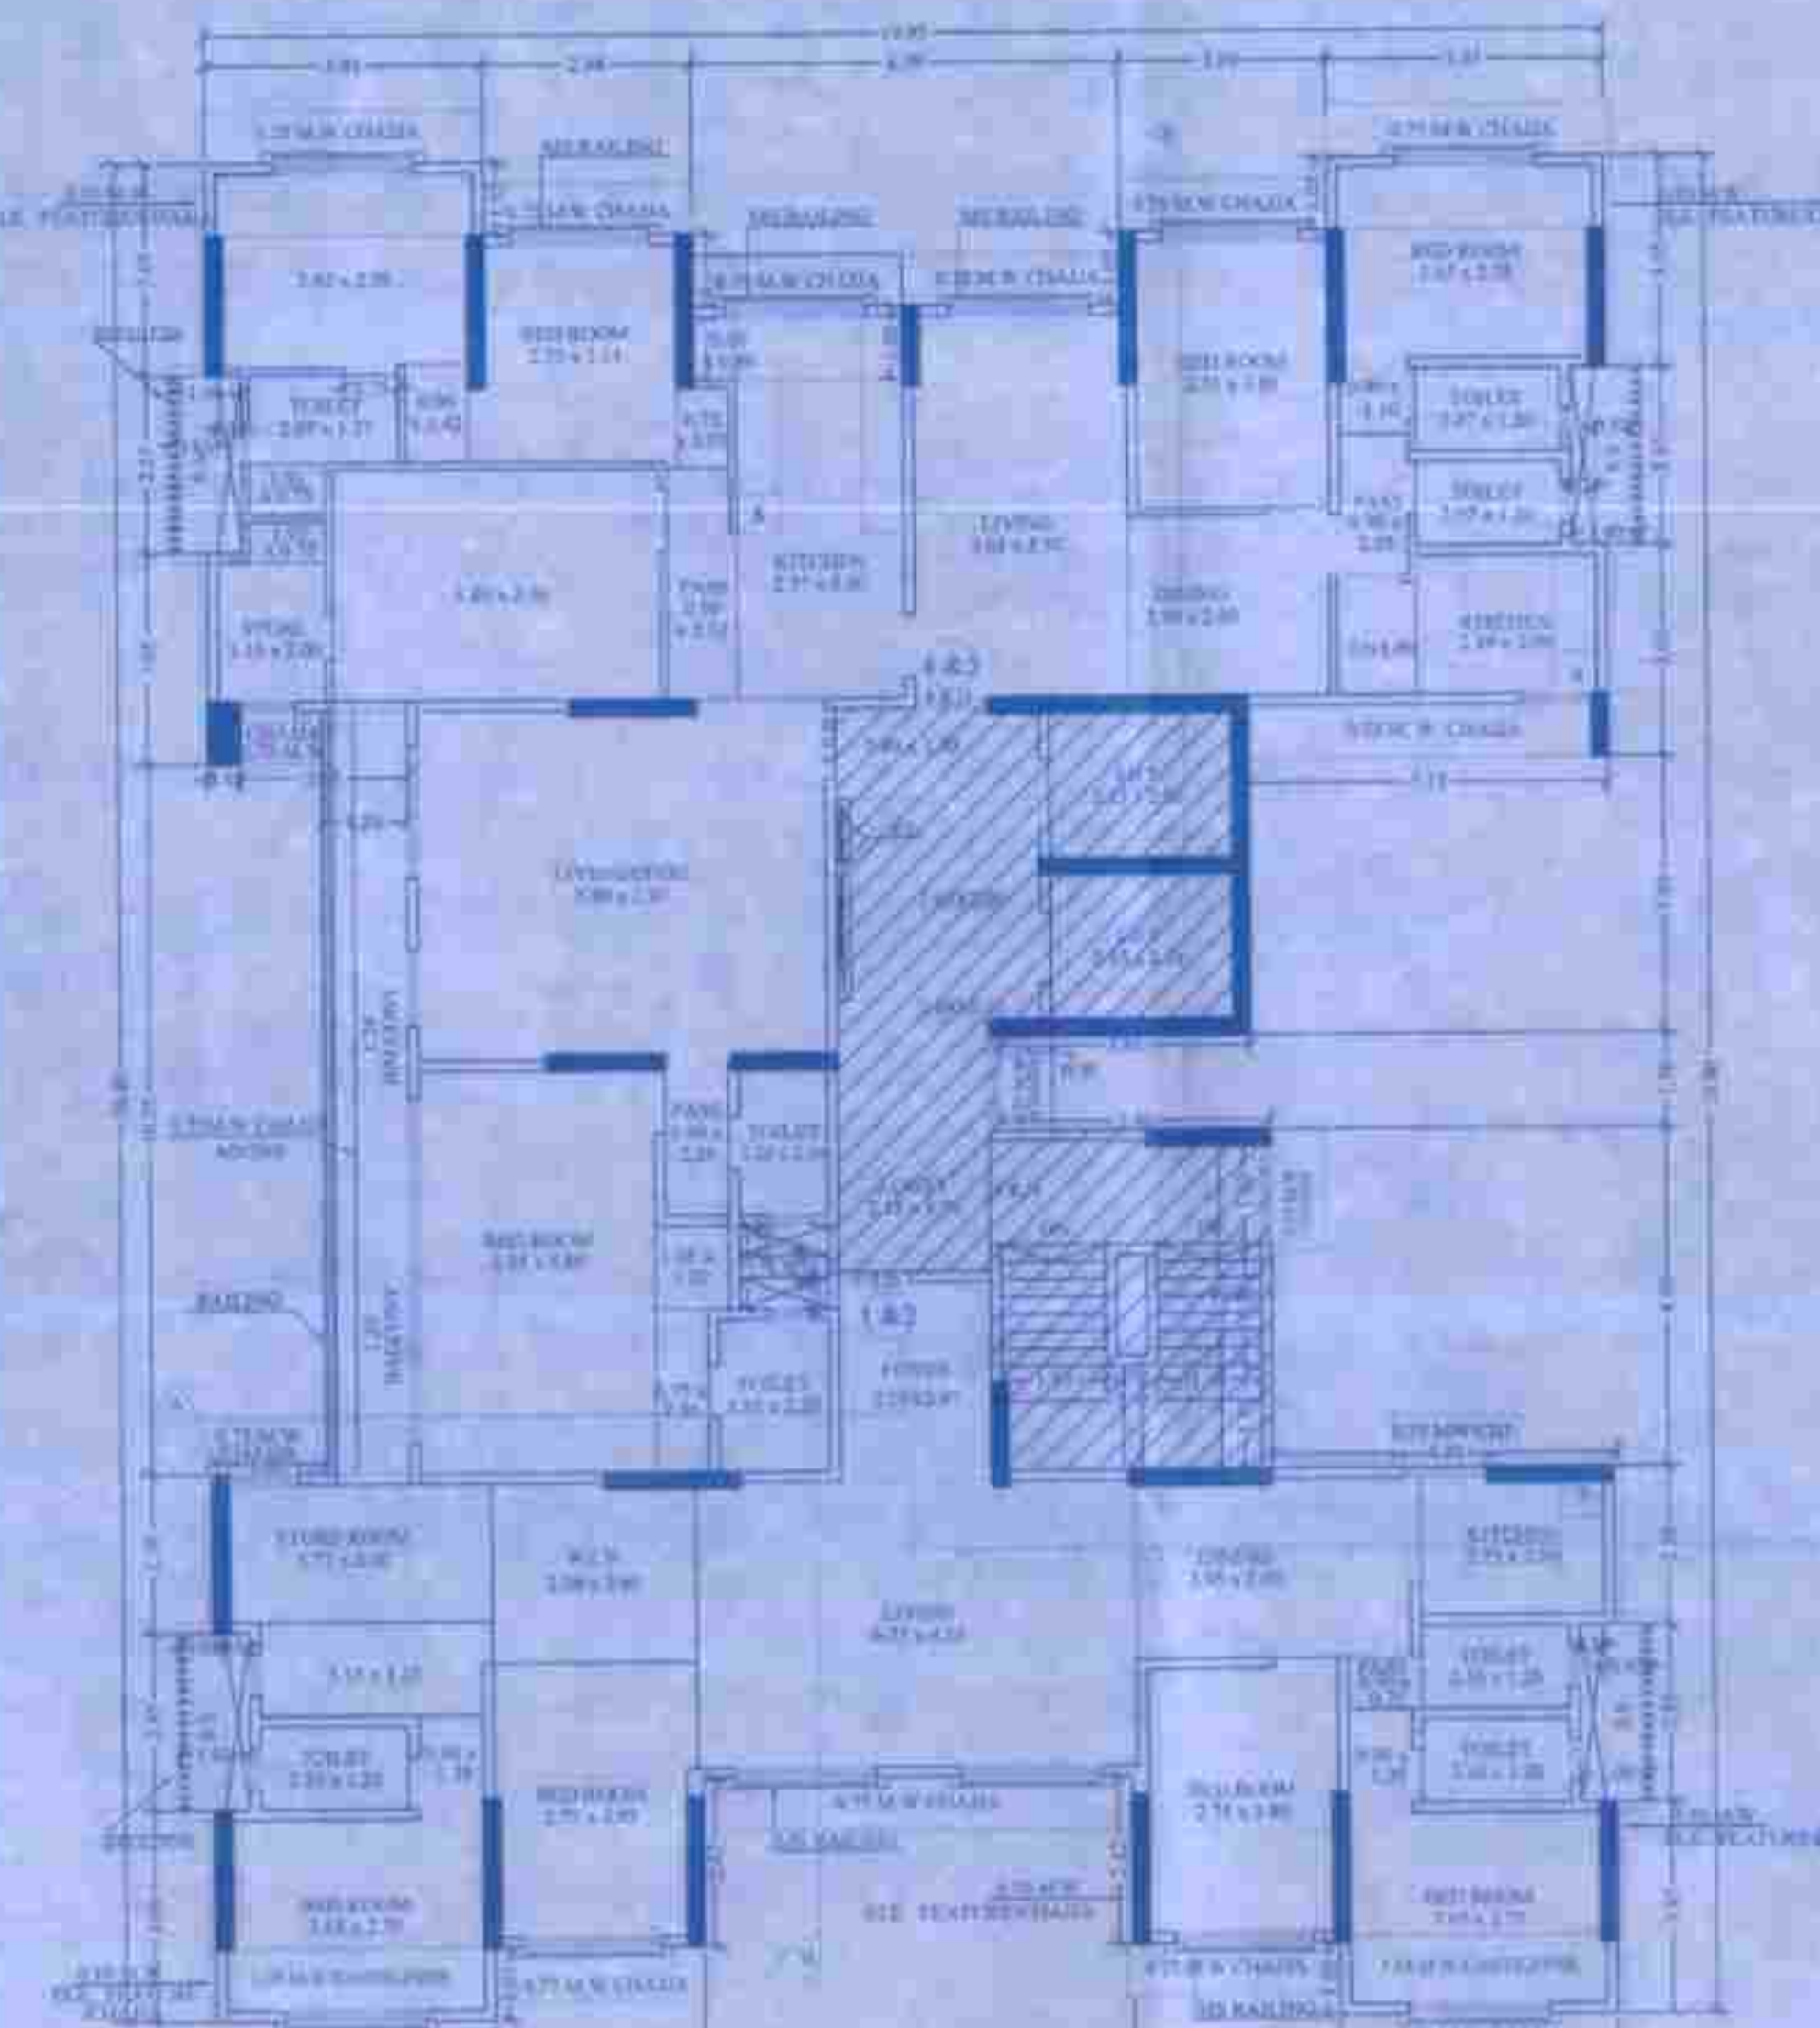


21ST FLOOR PLAN
SCALE: 1/100 (WING-A)

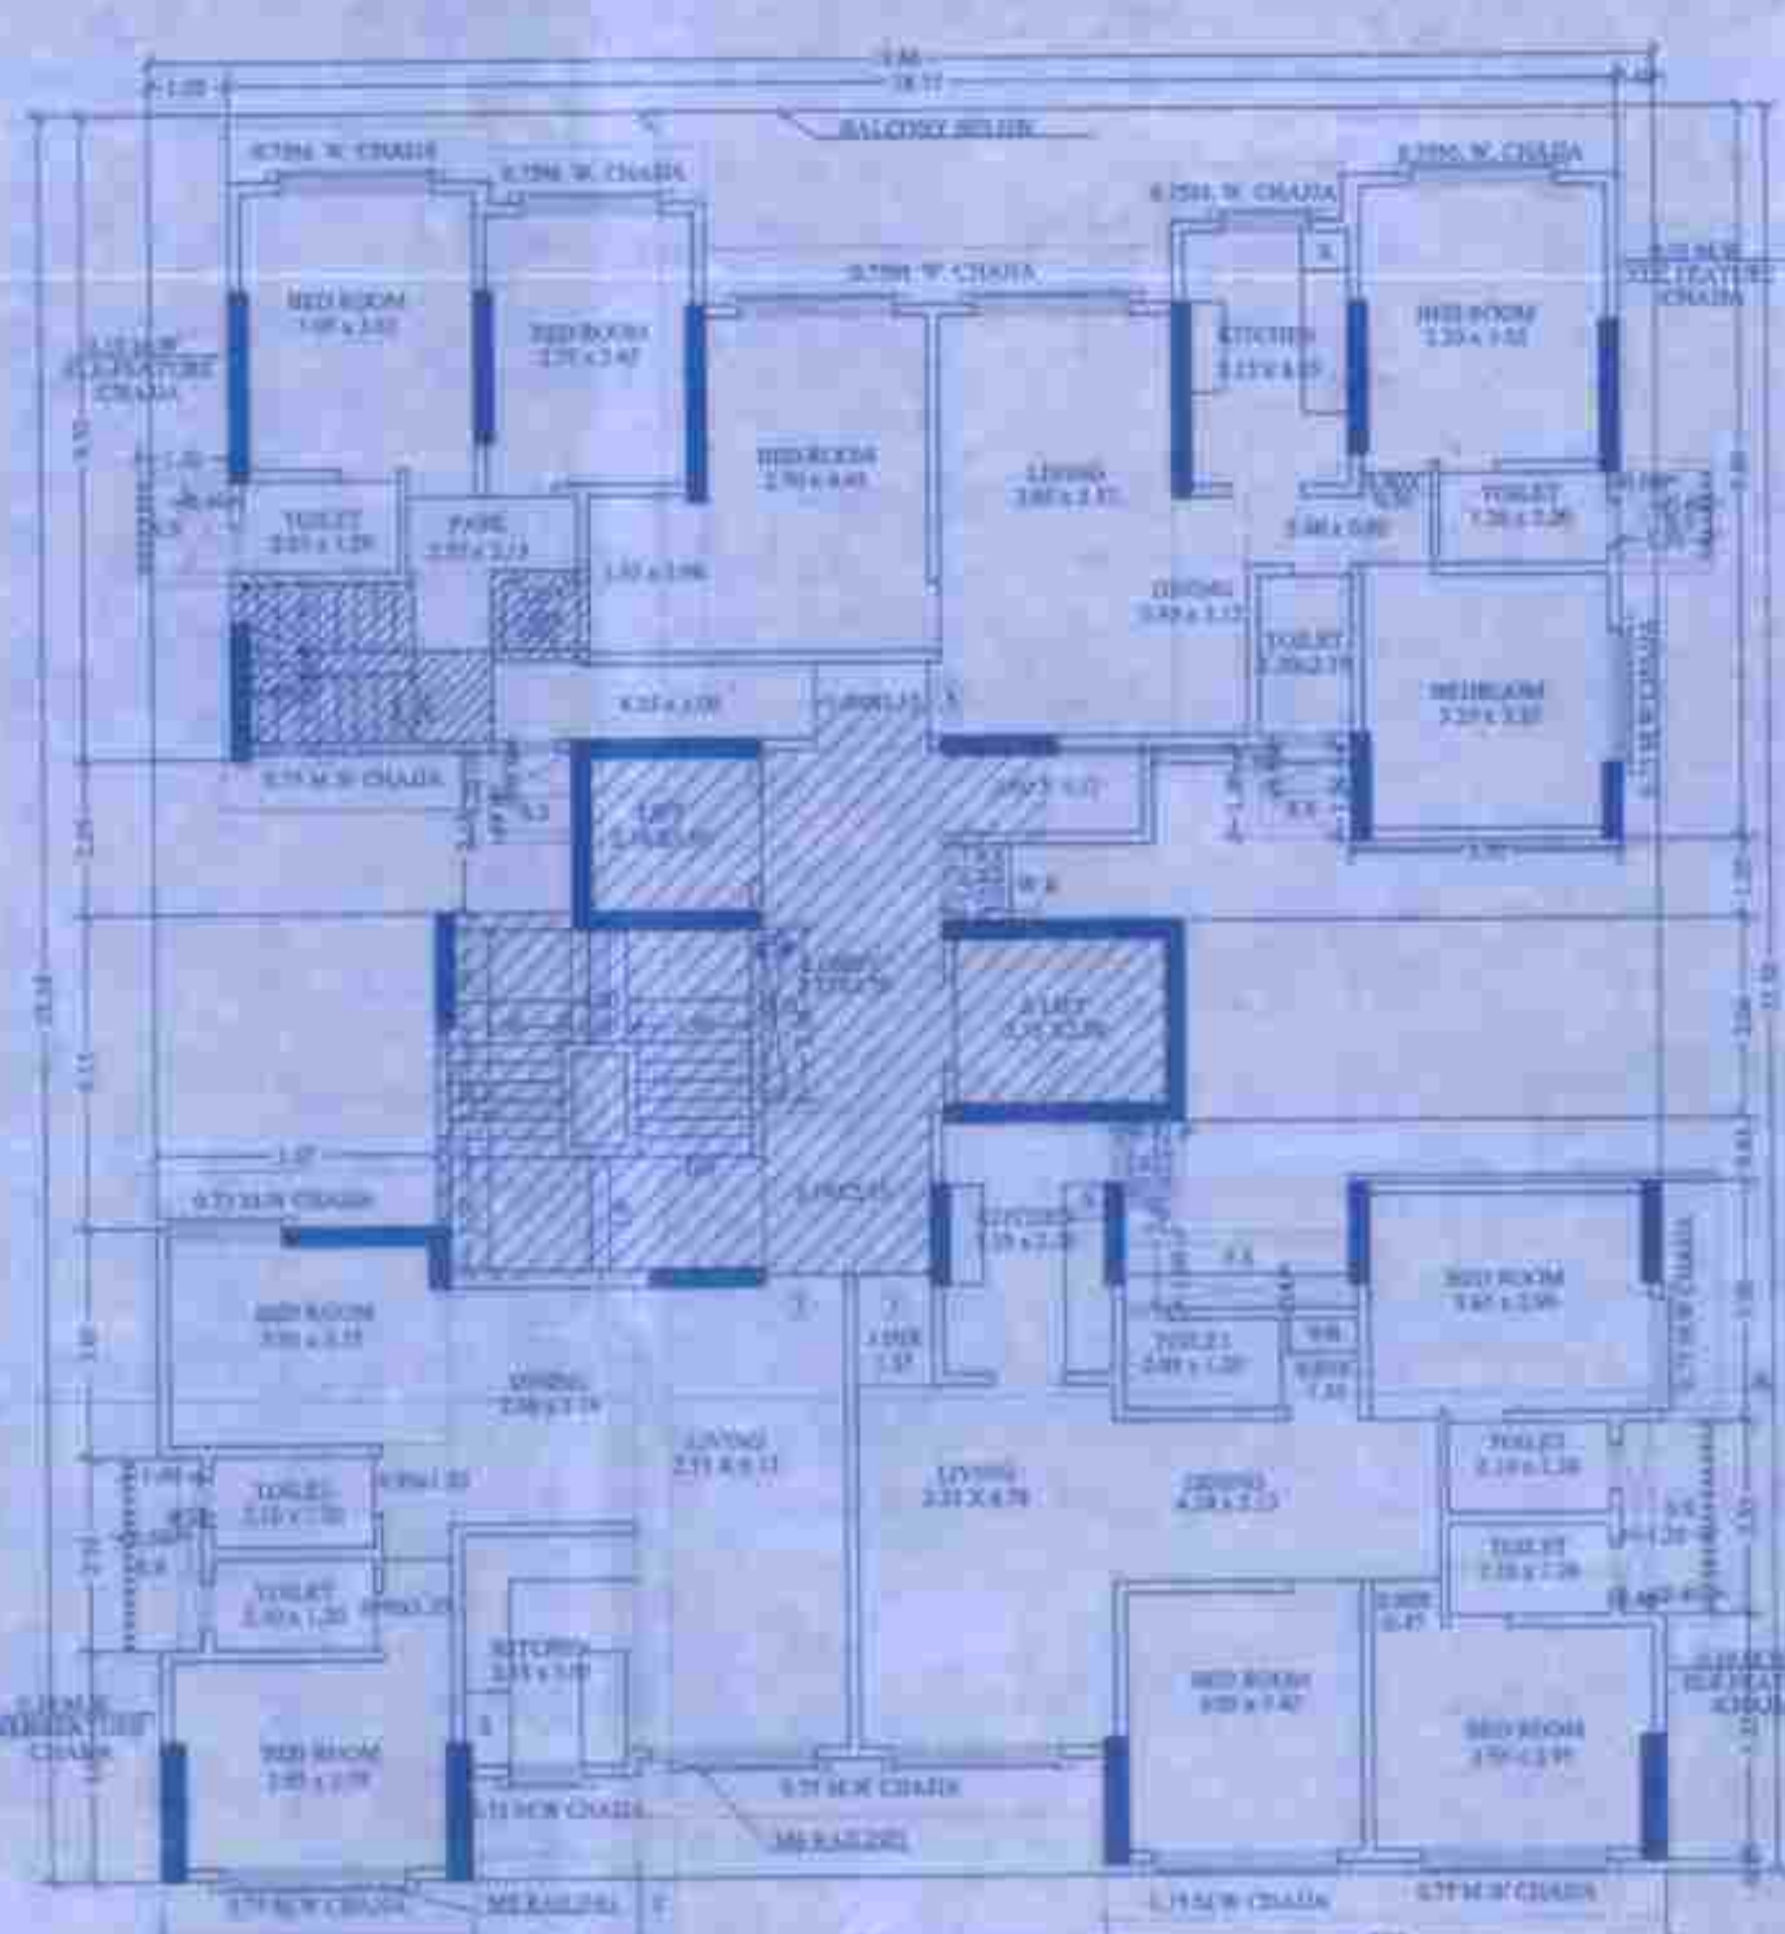


21ST FLOOR PLAN
SCALE: 1/100 (WING-B)

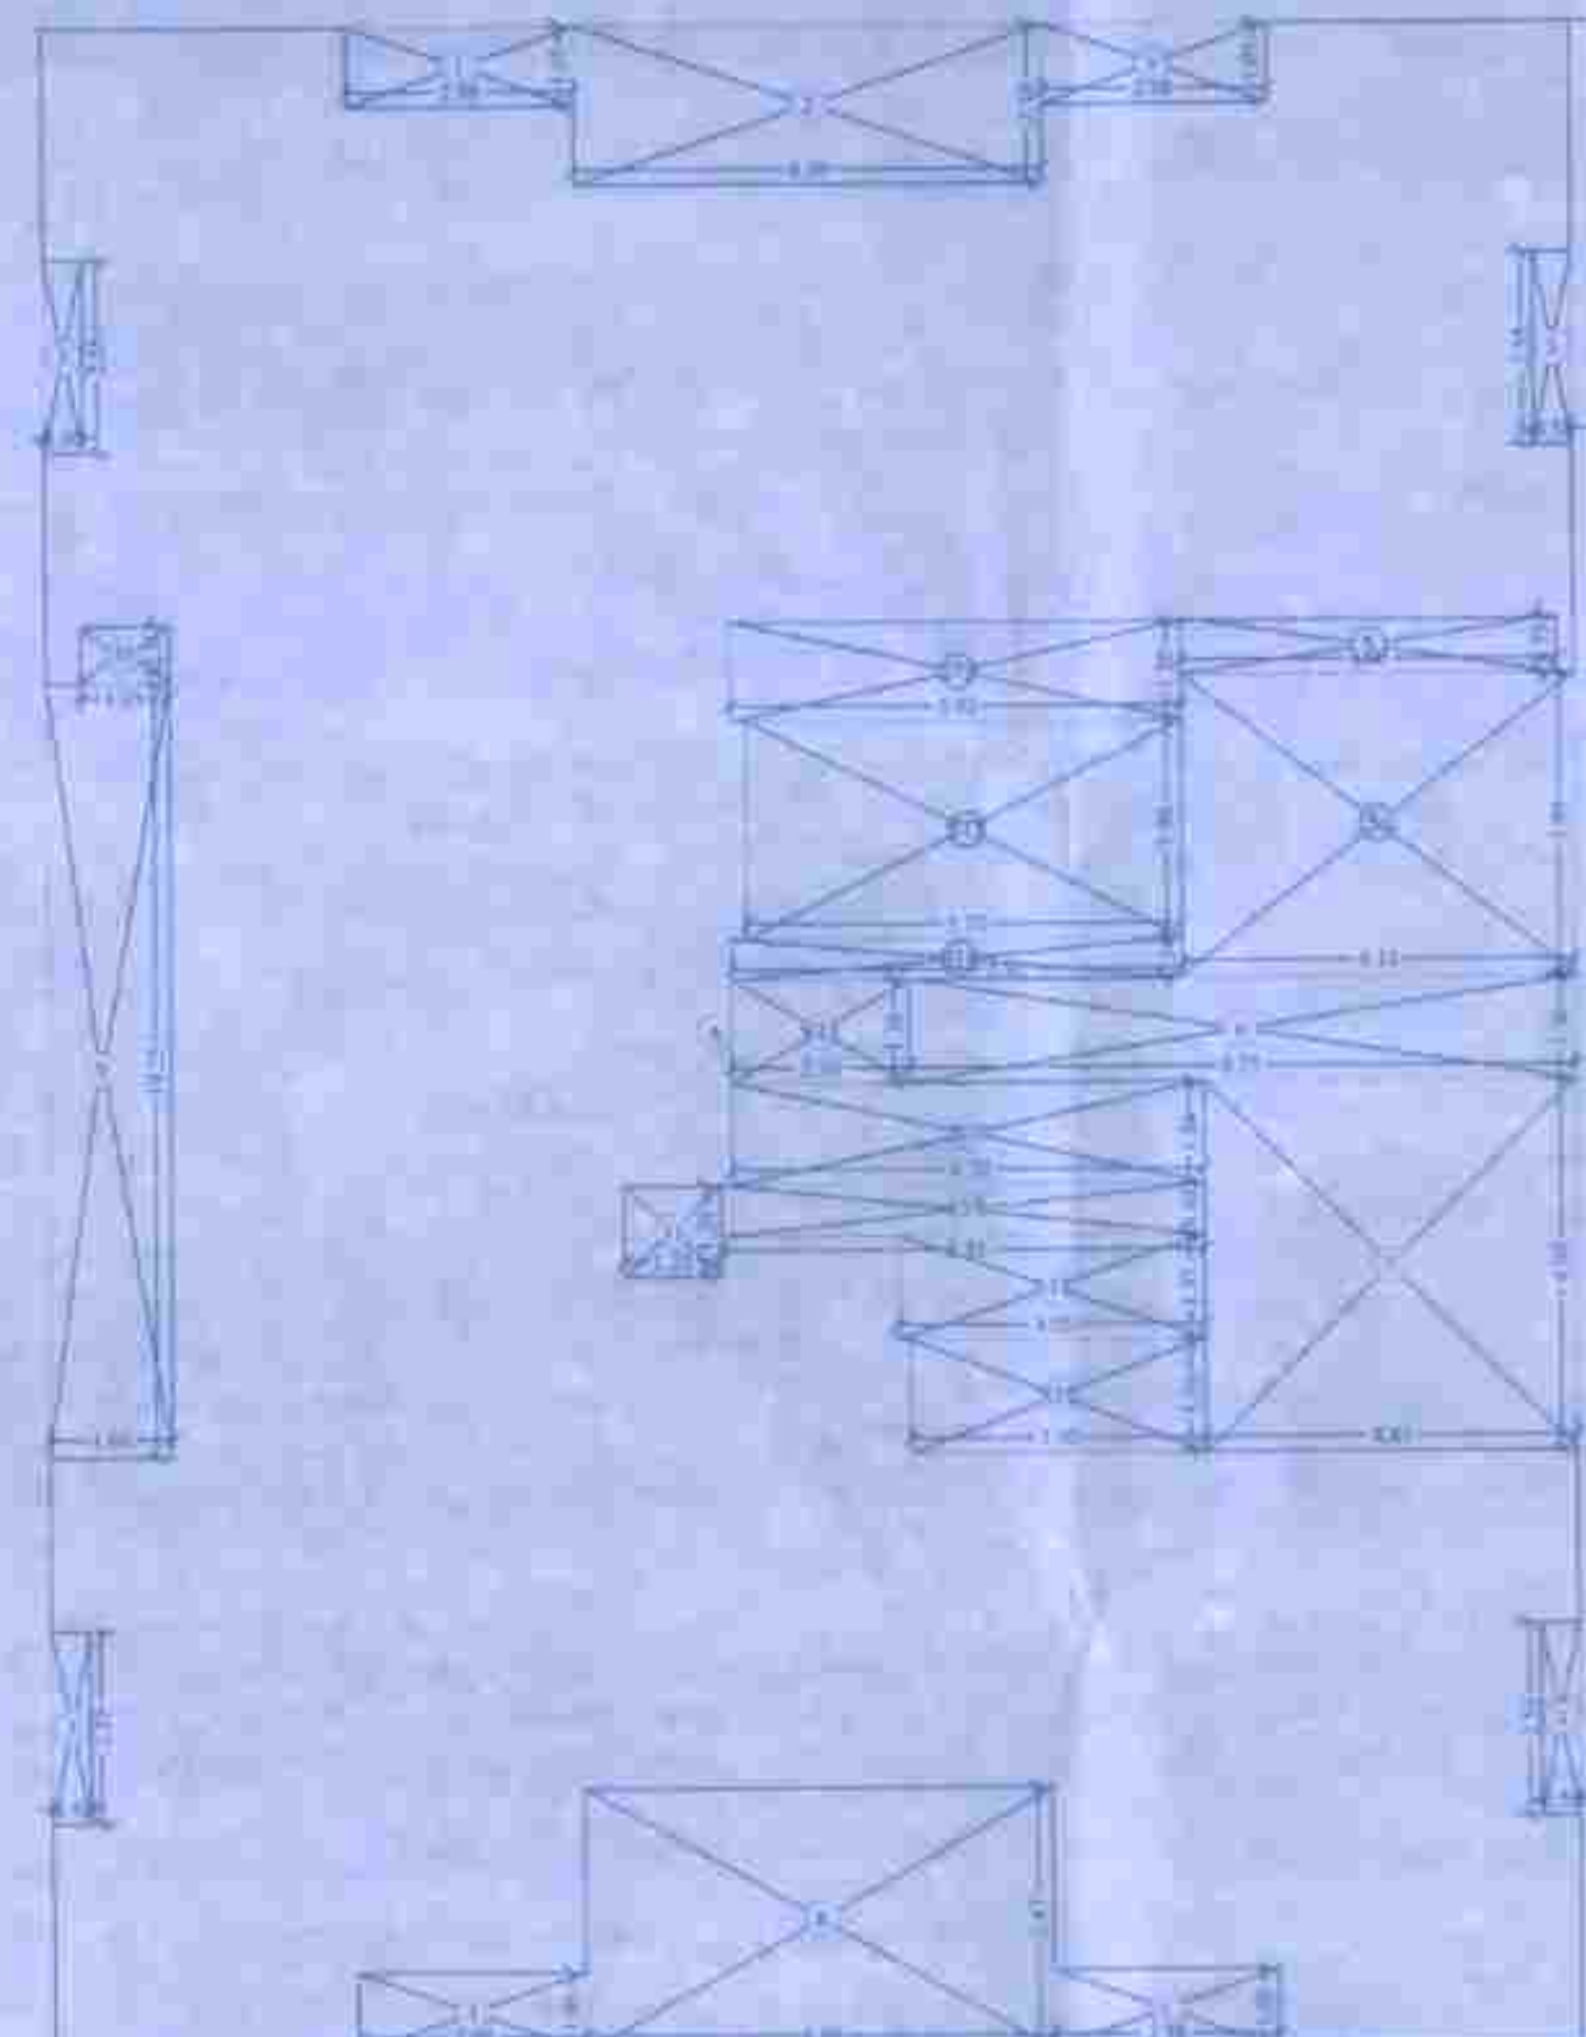

LINE AREA DIAGRAM FOR 21ST FLOOR
SCALE: 1/100 (WING-A)

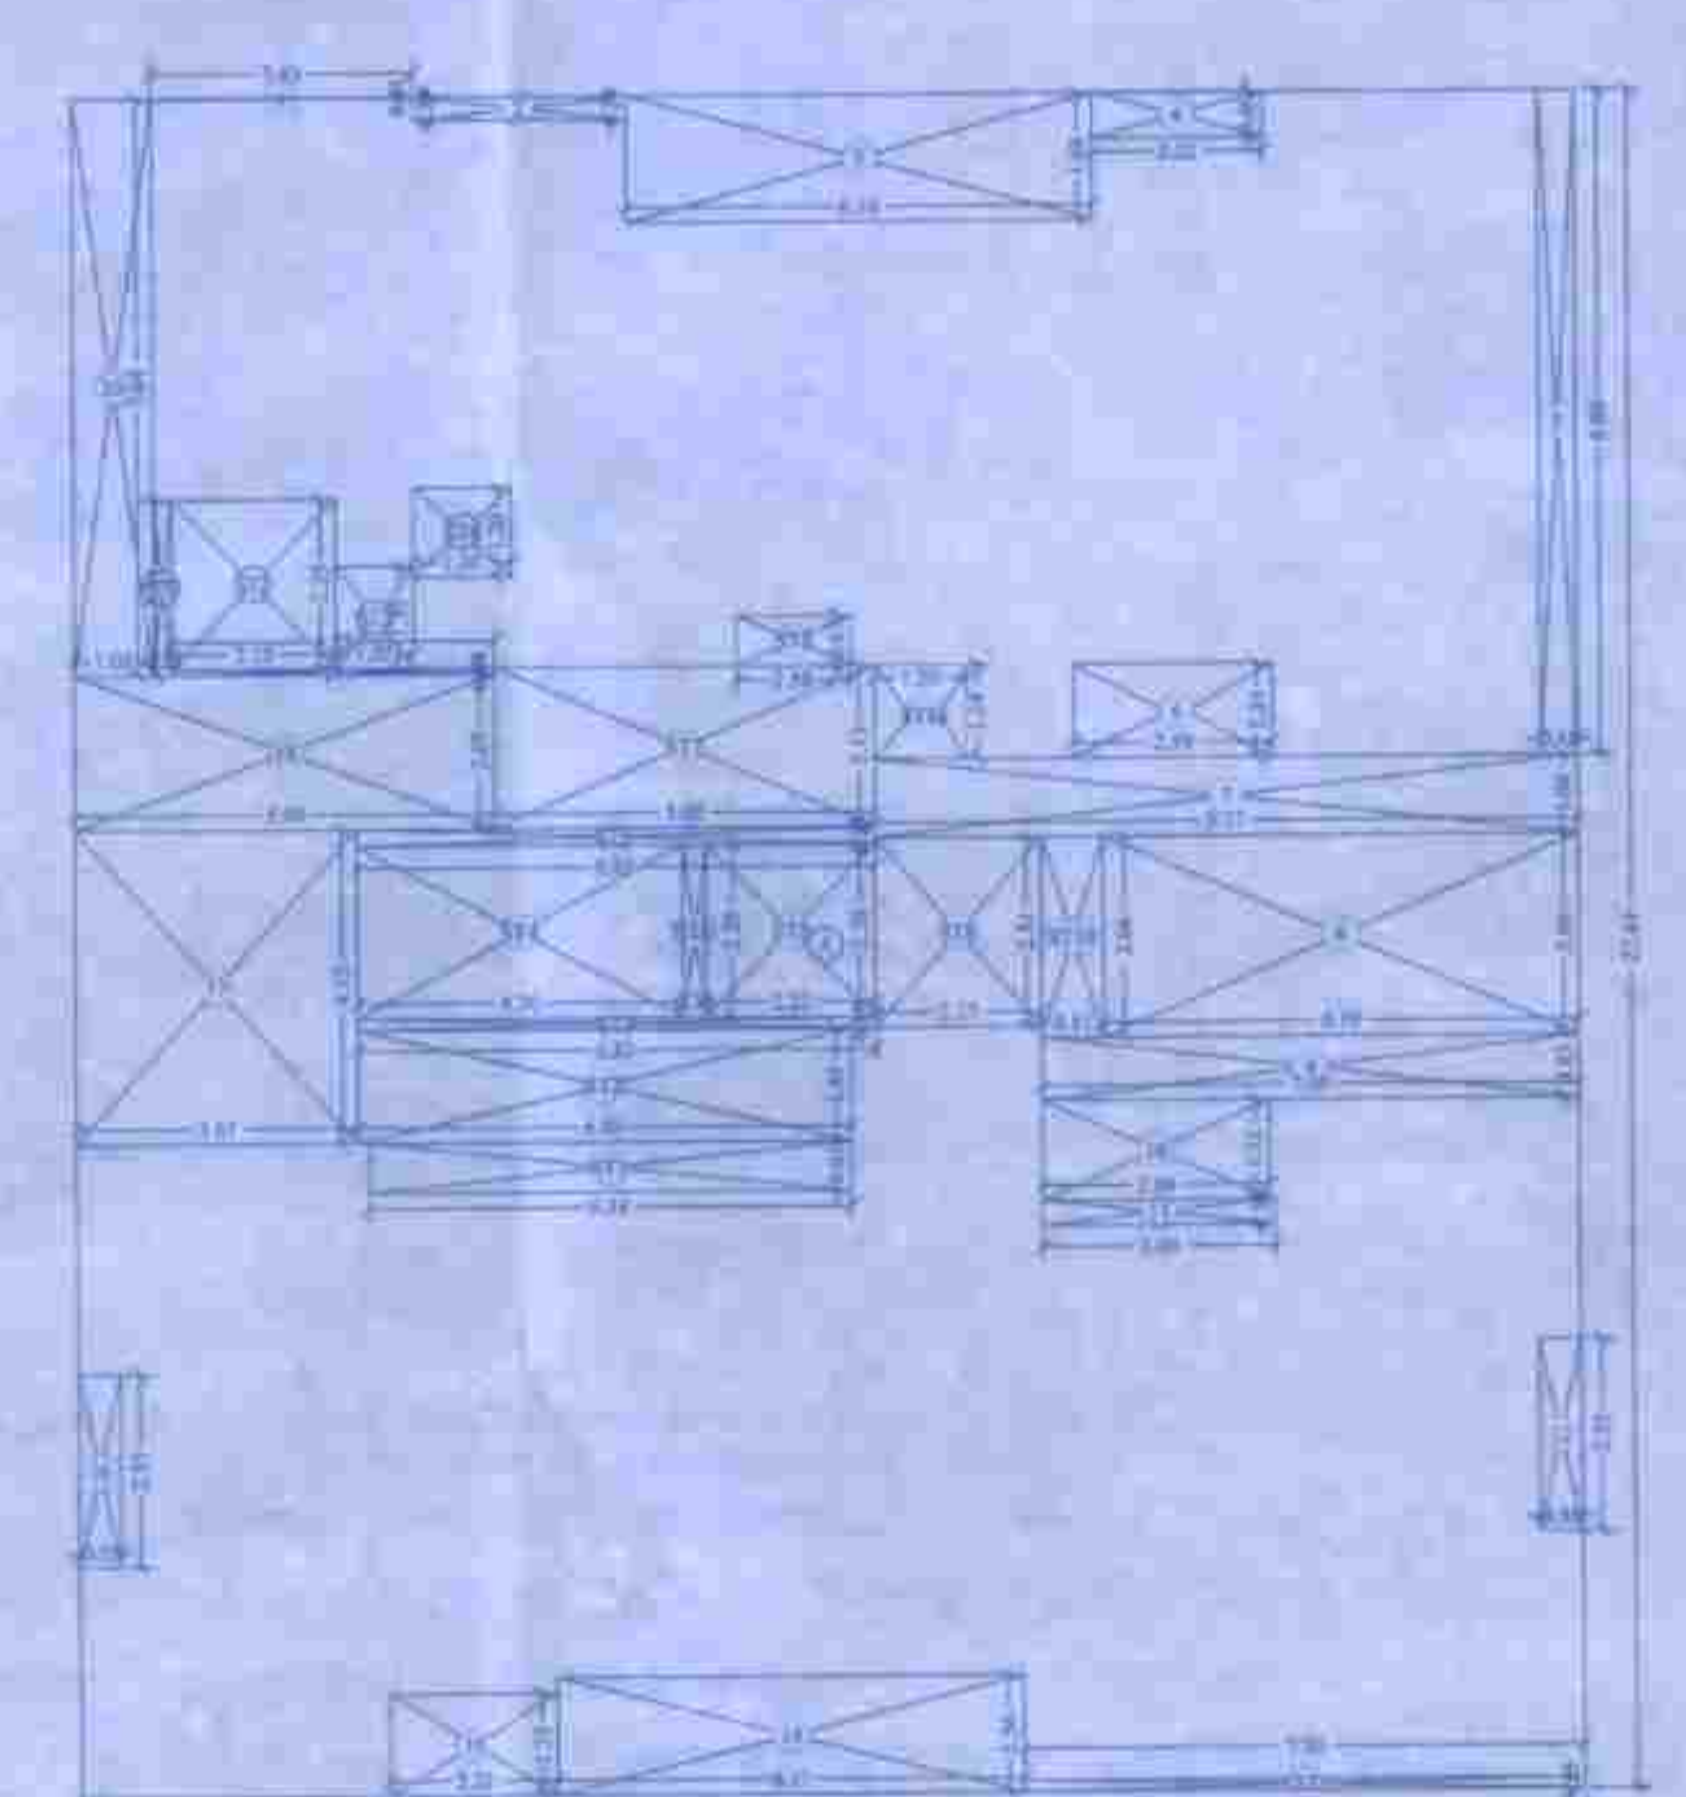

LINE AREA DIAGRAM FOR 21ST FLOOR
SCALE: 1/100 (WING-B)

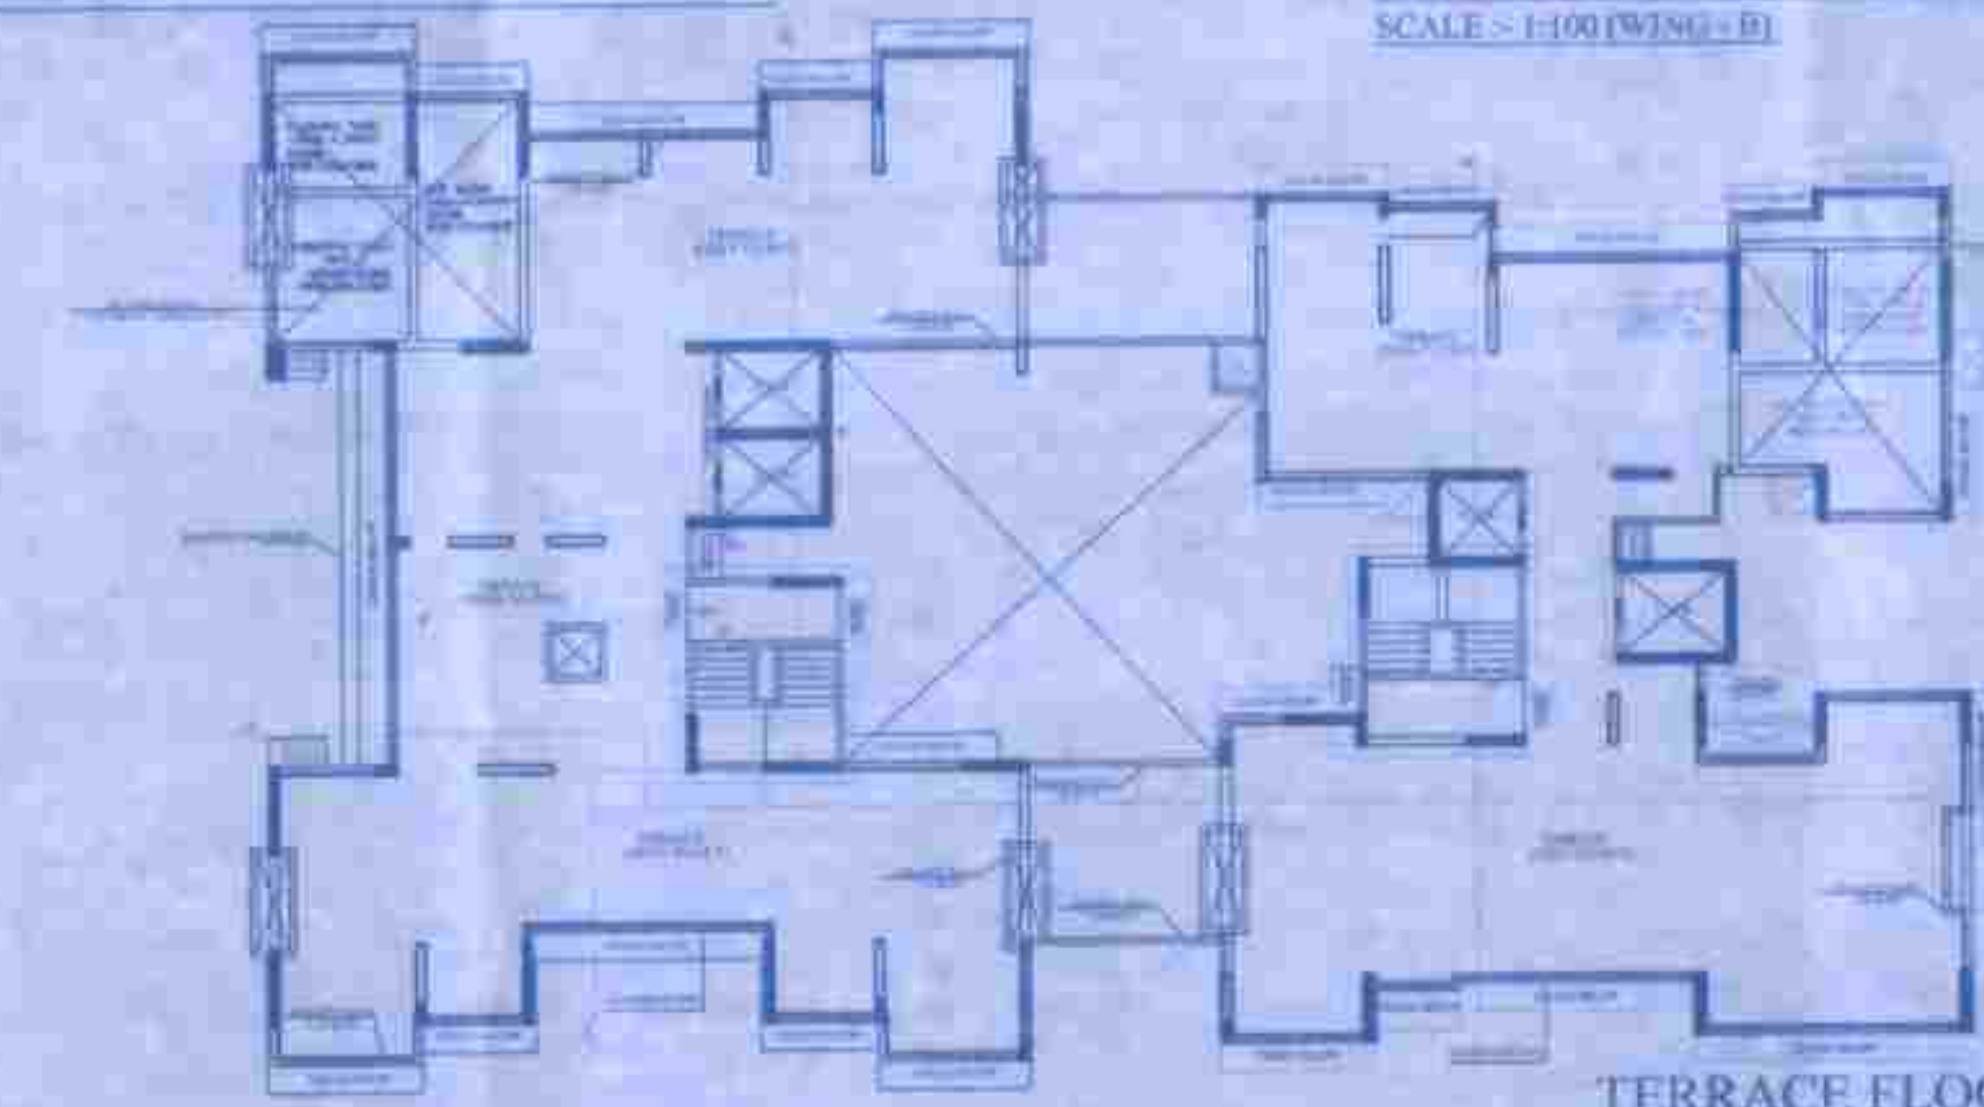

TERRACE FLOOR PLAN
SCALE: 1/100 (WING-A)

CARPET AREA CALCULATION - WING 'A'

ITEM	NO.	AREA (SQ. M)	TOTAL
LIVING	100	1.20 x 1.80 x 1.00	21.60 SQ.M
DINING	100	1.20 x 1.80 x 1.00	21.60 SQ.M
KITCHEN	100	1.20 x 1.80 x 1.00	21.60 SQ.M
BED ROOM	100	1.20 x 1.80 x 1.00	21.60 SQ.M
BATH	100	1.20 x 1.80 x 1.00	21.60 SQ.M
TOILET	100	1.20 x 1.80 x 1.00	21.60 SQ.M
STAIR	100	1.20 x 1.80 x 1.00	21.60 SQ.M
TOTAL			129.60 SQ.M

CONTENTS OF THE SHEET
SECTION A-A & TERRACE FLOOR
STAMP OF DATE OF RECEIPT OF PLANS

RECEIVED AT
DATE: 14.2 MAY 2023

FOR 21ST FLOOR (WING-A)

ITEM	NO.	AREA (SQ. M)	TOTAL
LIVING	100	1.20 x 1.80 x 1.00	21.60 SQ.M
DINING	100	1.20 x 1.80 x 1.00	21.60 SQ.M
KITCHEN	100	1.20 x 1.80 x 1.00	21.60 SQ.M
BED ROOM	100	1.20 x 1.80 x 1.00	21.60 SQ.M
BATH	100	1.20 x 1.80 x 1.00	21.60 SQ.M
TOILET	100	1.20 x 1.80 x 1.00	21.60 SQ.M
STAIR	100	1.20 x 1.80 x 1.00	21.60 SQ.M
TOTAL			129.60 SQ.M

FOR 21ST FLOOR (WING-B)

ITEM	NO.	AREA (SQ. M)	TOTAL
LIVING	100	1.20 x 1.80 x 1.00	21.60 SQ.M
DINING	100	1.20 x 1.80 x 1.00	21.60 SQ.M
KITCHEN	100	1.20 x 1.80 x 1.00	21.60 SQ.M
BED ROOM	100	1.20 x 1.80 x 1.00	21.60 SQ.M
BATH	100	1.20 x 1.80 x 1.00	21.60 SQ.M
TOILET	100	1.20 x 1.80 x 1.00	21.60 SQ.M
STAIR	100	1.20 x 1.80 x 1.00	21.60 SQ.M
TOTAL			129.60 SQ.M

DESCRIPTION OF PROJECT: DEVELOPMENT OF 21ST FLOOR (WING-A) FOR CHARTER-ASHBY CO-OP HOUSING SOCIETY LTD. AT CHARTER-ASHBY, KAMARAJ NAGAR, MADURAI-625 002.

NAME OF OWNER: CHARTER-ASHBY CO-OP HOUSING SOCIETY LTD.

DESIGNED BY: J.G. DEWOLKAR

DRAWN BY: B. SELLOR

SCALE: AS SHOWN

For Charter-Ashby Co-op. Hsg. Soc. Ltd.
Chairman Secretary Treasurer Member

To SANDHESH BUILDERS PRIVATE LIMITED
SANDHESH BUILDERS PRIVATE LIMITED

