



SPECIAL PLANNING AUTHORITY,
 MAHARASHTRA STATE ROAD DEVELOPMENT
 CORPORATION LTD.
 DEVELOPMENT - PERMISSION APPROVED under
 Section 44 of Maharashtra Regional & Town Planning
 Act, 1966 subject to conditions mentioned in the office's
 Letter No. MS/2016/274. Date: 11/05/2017
 Revised on 12/04/19. Date: 23/04/2019
 By: Chief Engineer, SRA, MSRD
 O.C. Signed by
 Joint Managing Director (J)

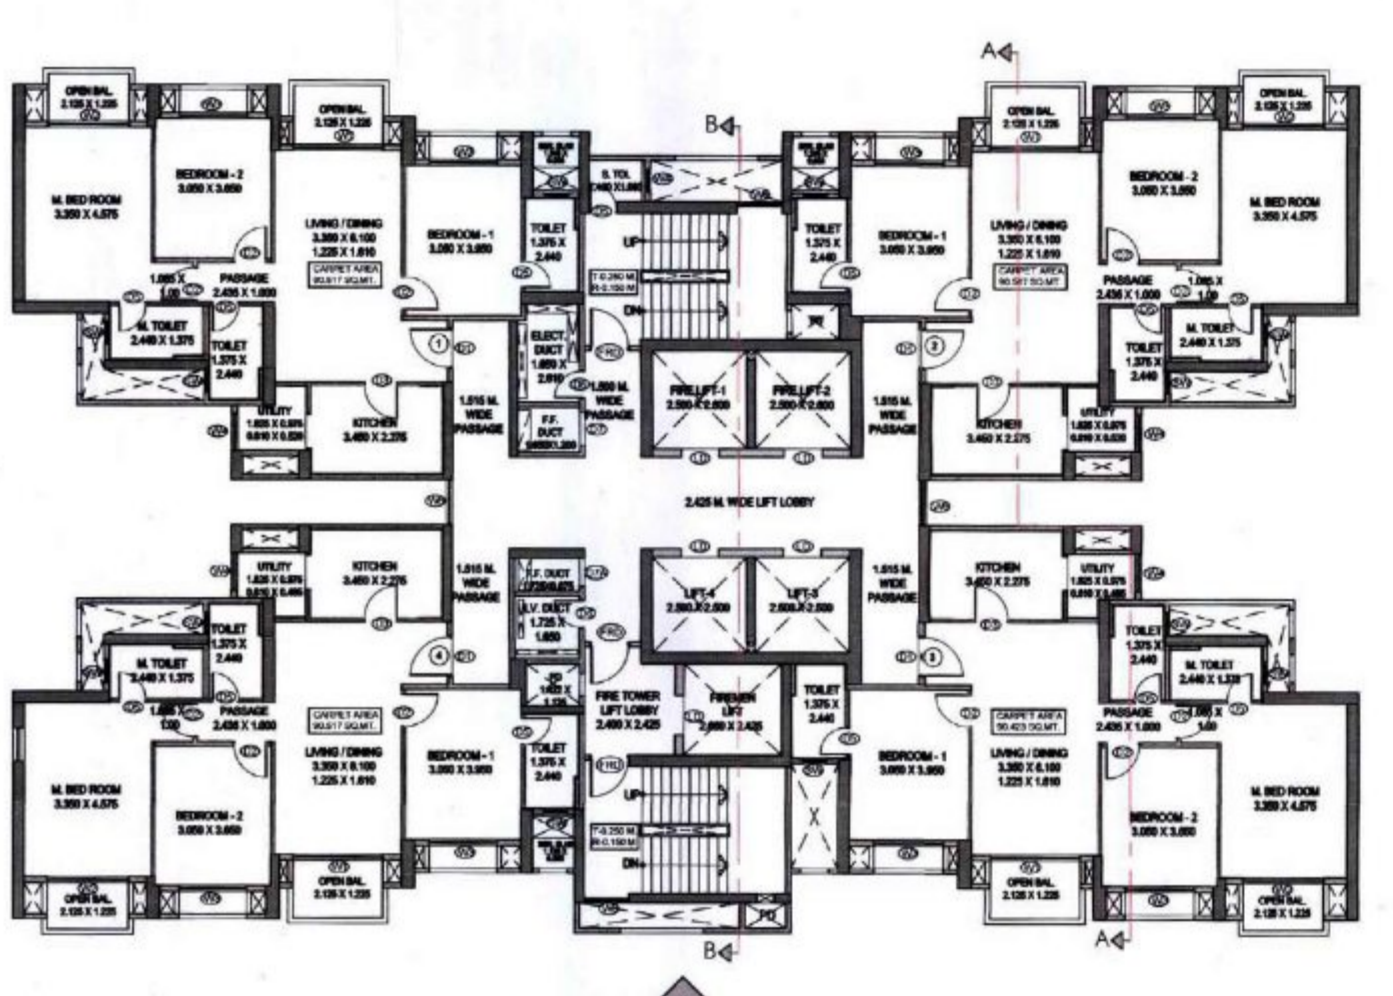


FRONT ELEVATION
 TYPICAL FLOOR PLAN
 SCALE-1:200

 

(ASTER) SECTION A-A
 SCALE-1:100

(ASTER) SECTION B-B
 SCALE-1:100

KEY PLAN:

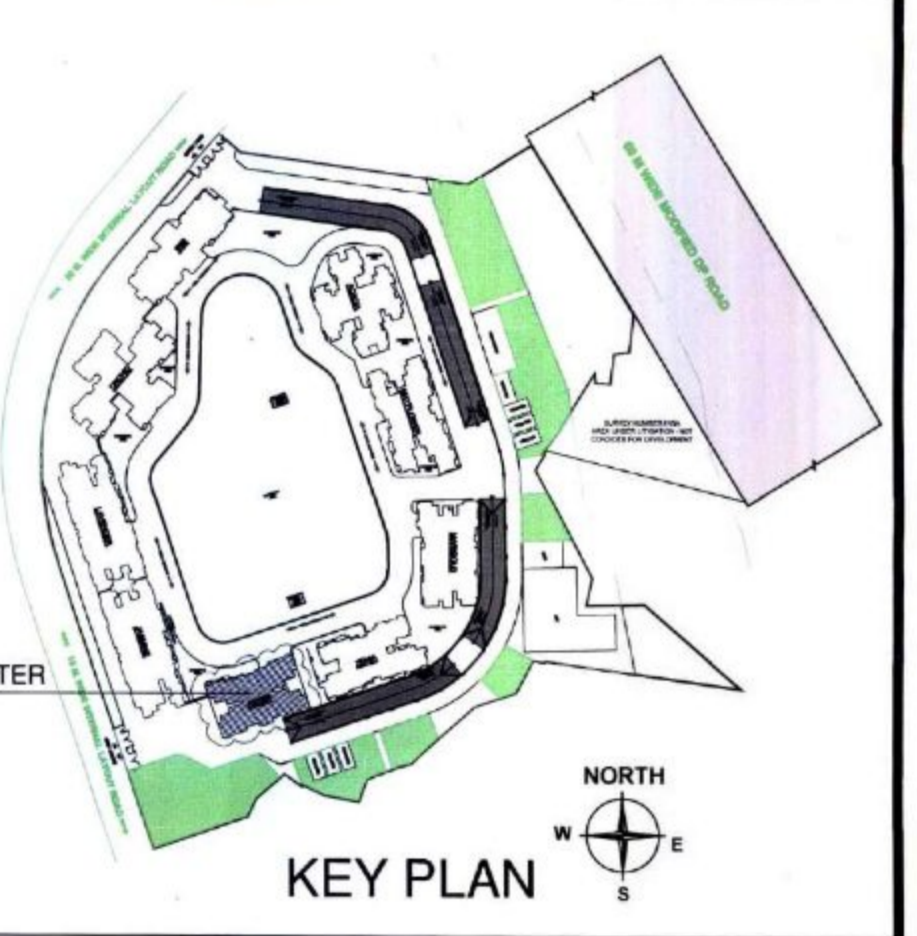

NAME & SIGNATURE OF OWNER

N. PRASHANTH
 AUTHORIZED SIGNATORY
 FOR M/s. PERSIPINA DEVELOPERS PVT.LTD

M/s PERSIPINA DEVELOPERS PVT.LTD
 "Diyampati" Building, 1st Floor, Main Street,
 Hiranandani Gardens, Powai,
 Mumbai - 400076

DESCRIPTION OF PROPOSAL & PROPERTY

PROPOSED DEVELOPMENT OF RESIDENTIAL BUILDINGS ON ITP PLOT NO
 92-02, GUT NO. 29/12 ON OLD SURVEY NO. 591A PART, 591B PART,
 591PART, 591PART, 591PART, 591PART, 591PART, 591PART
 AT VILLAGE BHOKARPADA TALUKA PAVANI IN DISTRICT RAJGAD.

JOB NO. _____
 DRG. NO. _____
 SCALE _____
 DATE _____
 DRAWN BY _____
 CHECKED BY _____

ARCHITECT NAME & SIGNATURE

Ar. Gunisha Sethi Sanyal
 ADDRESS OF ARCHITECT
 "OLYMPIA" Central Avenue,
 Hiranandani Business Park, Powai,
 MUMBAI (Bombay) - 400076, India
 Tel. : (91-22) 2578 8600
 Fax : (91-22) 2570 5242