


PROPOSED SITE
S.NO.93/1B

LOCATION MAP-DP-2017
SCALE:-1:10000

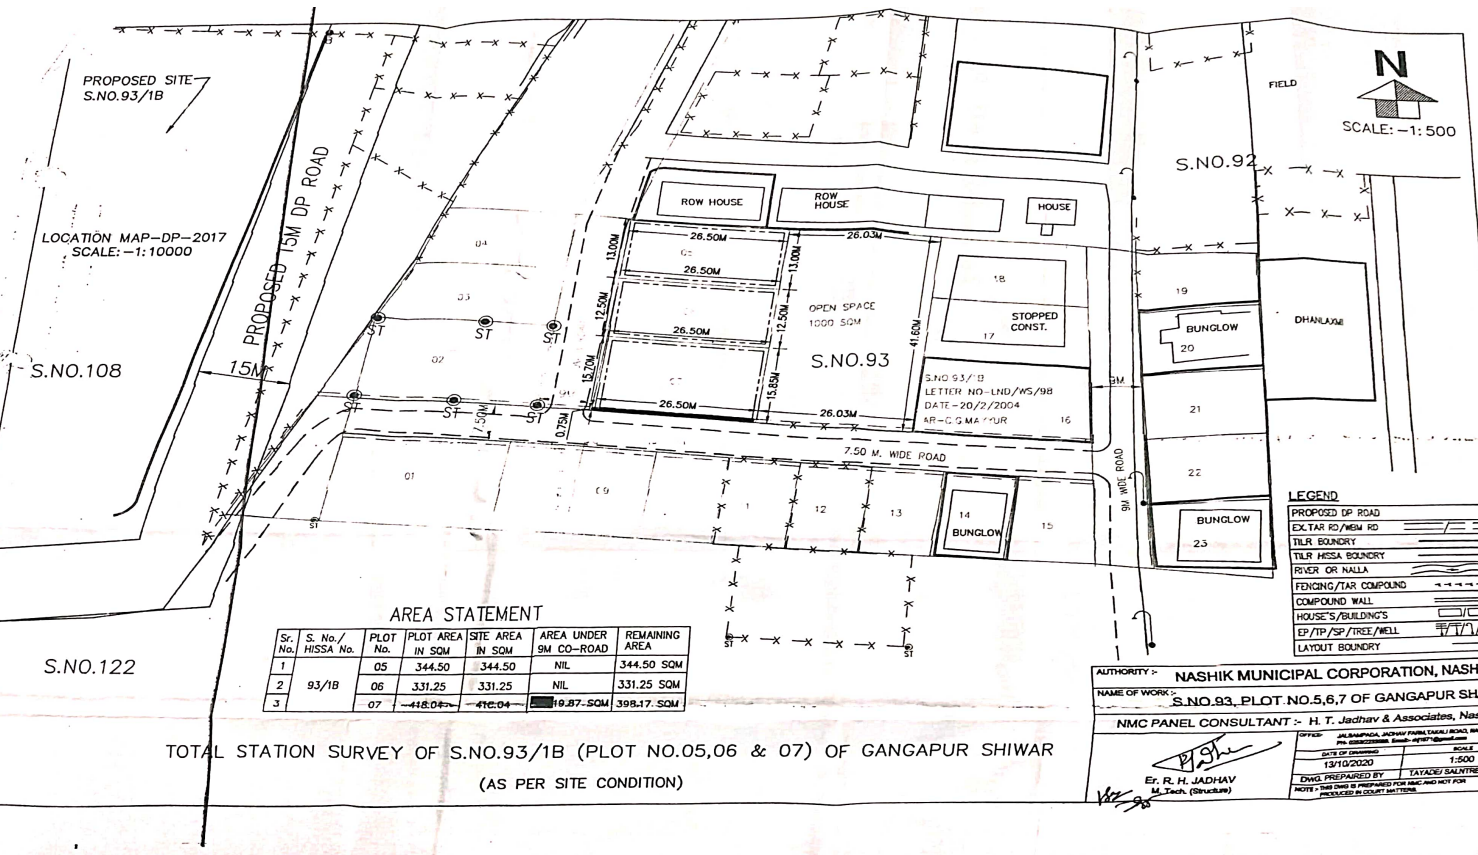

AREA STATEMENT

Sr. No.	S. No./ HISSA No.	PLOT No.	PLOT AREA IN SQM	SITE AREA IN SQM	AREA UNDER 9M CO-ROAD	REMAINING AREA
1		05	344.50	344.50	NIL	344.50 SQM
2	93/1B	06	331.25	331.25	NIL	331.25 SQM
3		07	418.04	418.04	19.87 SQM	398.17 SQM

LEGEND

PROPOSED DP ROAD	---
EX.TAR RD/HEAV RD	---
TILR BOUNDARY	---
TILR HISSA BOUNDARY	---
RIVER OR NALLA	---
FENCING/TAR COMPOUND	---
COMPOUND WALL	---
HOUSE'S BUILDING'S	---
EP/TIP/SP/TREE/WELL	---
LAYOUT BOUNDARY	---

TOTAL STATION SURVEY OF S.NO.93/1B (PLOT NO.05,06 & 07) OF GANGAPUR SHIWAR
(AS PER SITE CONDITION)

AUTHORITY :- NASHIK MUNICIPAL CORPORATION, NASHIK.

NAME OF WORK :- S.NO.93, PLOT NO.5,6,7 OF GANGAPUR SHIWAR.

NMC PANEL CONSULTANT :- H. T. Jadhav & Associates, Nashik.

DATE OF SURVEY :- 13/10/2020

SCALE :- 1:500

ENGL. PREPARED BY :- TATACHE SALITREPATE

NOTE :- THIS ENG. IS PREPARED FOR NMC AND NOT FOR ANY OTHER PURPOSE.

Er. R. H. JADHAV
M. Tech. (Structural)