

करल - ३	
८९७७	४५
२०६६	७


न. नं ७, ७ - अ व १२

कबजेदार (७) (५) (२५)

मुंबई महानगर प्रदेश विकास प्राधिकरण (२०)

गाव - पवई
 तालुका - कुर्ली
 इतर हक्क -

सत्र लावणा लायक	ए.	ग.	
पोट खराबा	१	५	
एकूण	७	५	
आकार.....	रुपये	आ	पैसे
बुडी अथवा.....	२२	-	००
जादा आकार.....	-	-	-
पाणी.....	-	-	-

पिके आणि लागवड	क्षेत्र	शेरा
लागवड करणाराचे	क्षेत्र	रीत
टिप: उगार कारणा पुरात किती हसे		
		

अस्तसल बरहुकुम खरी नक्कल असे तयार ता. २०/२/२०१५

(Signature)
 तलाठी.
 वलाठी सजा-पवई
 वहासील कुर्ली

गा. न. नं ७, ७ - अ व १२

स.नं. १० हिस्सा नं. ३५

कबजेदार

गाव - पवई

तालुका - कुर्ला

इतर हक्क -

क्षेत्र लावणी लायक	ए.	ग.	
पोट खराब	१२	१११॥	
एकूण	१२	१११॥	
आकार.....	रुपये	आ	पैसे
बुडी अथवा.....	१६५	-	००
जादा आकार.....	-	-	-
पाणी.....	-	-	-

मुंबई महानगर प्रदेश निकाय प्राधिकरण (३०)

करल - ३	
८६०७	५२१२७
२०१६	

वर्ष	लागवड करणाराचे	क्षेत्र	रीत	पिके आणि लागवड	क्षेत्र	शेरा
विव.	उत्तारा कारण		पुराना	दिखा असे		



अस्तित् बरहुकुम छरी नक्कल असे तयार ता. २०/१२/०१५

वलाठी सजा-पवई
वहसील कुर्ला

करल - ३ गा. न. नं ७, ७ - अ व १२

८९७७ ४७२१७
 २०१६


कबजेदार
 मुंबई महानगर प्रदेश विकास प्राधिकरण (४०)

गाव - पंचई
 तालुका - कुर्ली
 शहर हक्क -

पोट खराबाची ही	३	६१
एकूण १५६३५.५१	३	६१.
आकार.....	रुपये	आ
बुडी अथवा.....	२९	३८
जादा आकार.....	-	-
पाणी.....	-	-

२

वर्ष	लागवड करणाराचे	क्षेत्र	रीत	पिके आणि लागवड	क्षेत्र	शेरा
	टिप: उतारा करणा		पुरान	पिके असे		

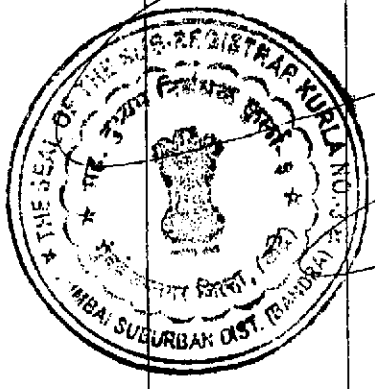

अहवाल बरहुकुम छरी प्रकृत असे तयार ता. २०१२/२०१५

बलाठी सजा-पंचई तालुका.
 तहसील कुर्ली

गा. न. नं ७, ७ - अ व १२

स.नं. १८ हिस्सा नं. २५

कबजदार

गाव - पवई

क्षेत्र लावणी लायक	ए.	गू.
पोट घराबा	-	३४१११
एकूण	-	३४१११
आकार.....	तपये	आ
बुडी अधवा.....	६	- ६३
जादा आकार.....	-	-
पाणी.....	-	-

मुंबई महानगर प्रदेश विकास प्राधिकरण (४७)

तालुका - मुंबई

इतर हक्क -

करल - ३	
२९७७	४४२७०
२०१६	

लागवड करणाराचे	क्षेत्र	रीत	पिके आणि लागवड	क्षेत्र	शेरा
टिप: - उगारा करणा			पुराना दिव मते		



अस्तित्व दरहकूम खरी नक्कल असे तयार ता. २०/२/२०११

वलाठी सजा-पवई
तहसील कुर्ला

7AB

PROFORMA - B

STAMP OF DATE OF RECEIPT OF PLANS

करल - ३
२९७७ २९९०
२०१६

This Cancels Approval to the Previous Plans Sanctioned under no. CE/ 192 /BPES/AS Dated 04/07/2012

23 APR 2015.

Approved subject to the conditions mentioned in this office Letter No JCE/ 192 /BPES/AS

[Signature]
Executive Engineer Bldg. Prop. (E/S)- II

23/4/15
S.E.(B.P.) SW

STAMP OF APPROVAL OF PLANS




CONTENTS OF SHEET

REFUGE FLOOR PLAN (8TH & 15TH FLR.)
TERRACE FLOOR PLAN

CONTENTS OF SHEET	करल - ३
REFUGE FLOOR PLAN (8TH & 15TH FLR.)	८२७७ ००१२७
TERRACE FLOOR PLAN	२०१६



DESCRIPTION OF PROPOSAL & PROPERTY		
PROPOSED RESIDENTIAL BUILDING NO 1 SECTOR IV ON LAND BEARING C.T.S. NO 10, 11, 14-B, 14-C, 16-A, 17, 18 & 19 OF VILLAGE POWAI, MUMBAI		
NAME OF OWNER		
SHRI NIRANJAN HIRANANDANI SHRI. SURENDRA HIRANANDANI		
JOB NO	DATE	SIGNATURE OF OWNER
DRG. NO	SCALE 1:100	 ARCHITECT SUHAS JOSHI OLYMPIA, CENTRAL AVENUE, HIRANANDANI BUSINESS PARK, POWAI, MUMBAI-400076
	DRAWN BY A.R	
	CHK. BY.	

PROFORMA - B

6C

STAMP OF DATE OF RECEIPT OF PLANS

This Cancels Approval
to the Previous Plans
Sanctioned under no.
CE/192/BPES/MS
Dated 04/07/2012

23 APR 2015

Approved subject to the conditions mentioned
in this office Letter No./CE/192 /BPES/AS

[Signature]
Executive Engineer Bldg. Prop. (E/SJ-7)

[Signature]
S E. (B.P.) S/W

करल - ३
८९७७ ९९२७
२०१६

STAMP OF APPROVAL OF PLANS



CONTENTS OF SHEET

- TYPICAL FLOOR PLAN
- REFUGE FLOOR PLAN (8TH & 15TH FLR.
- TERRACE FLOOR PLAN

करल - ३	
८६७७	१२३२७
२०१६	




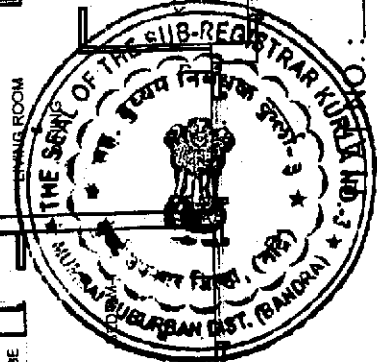
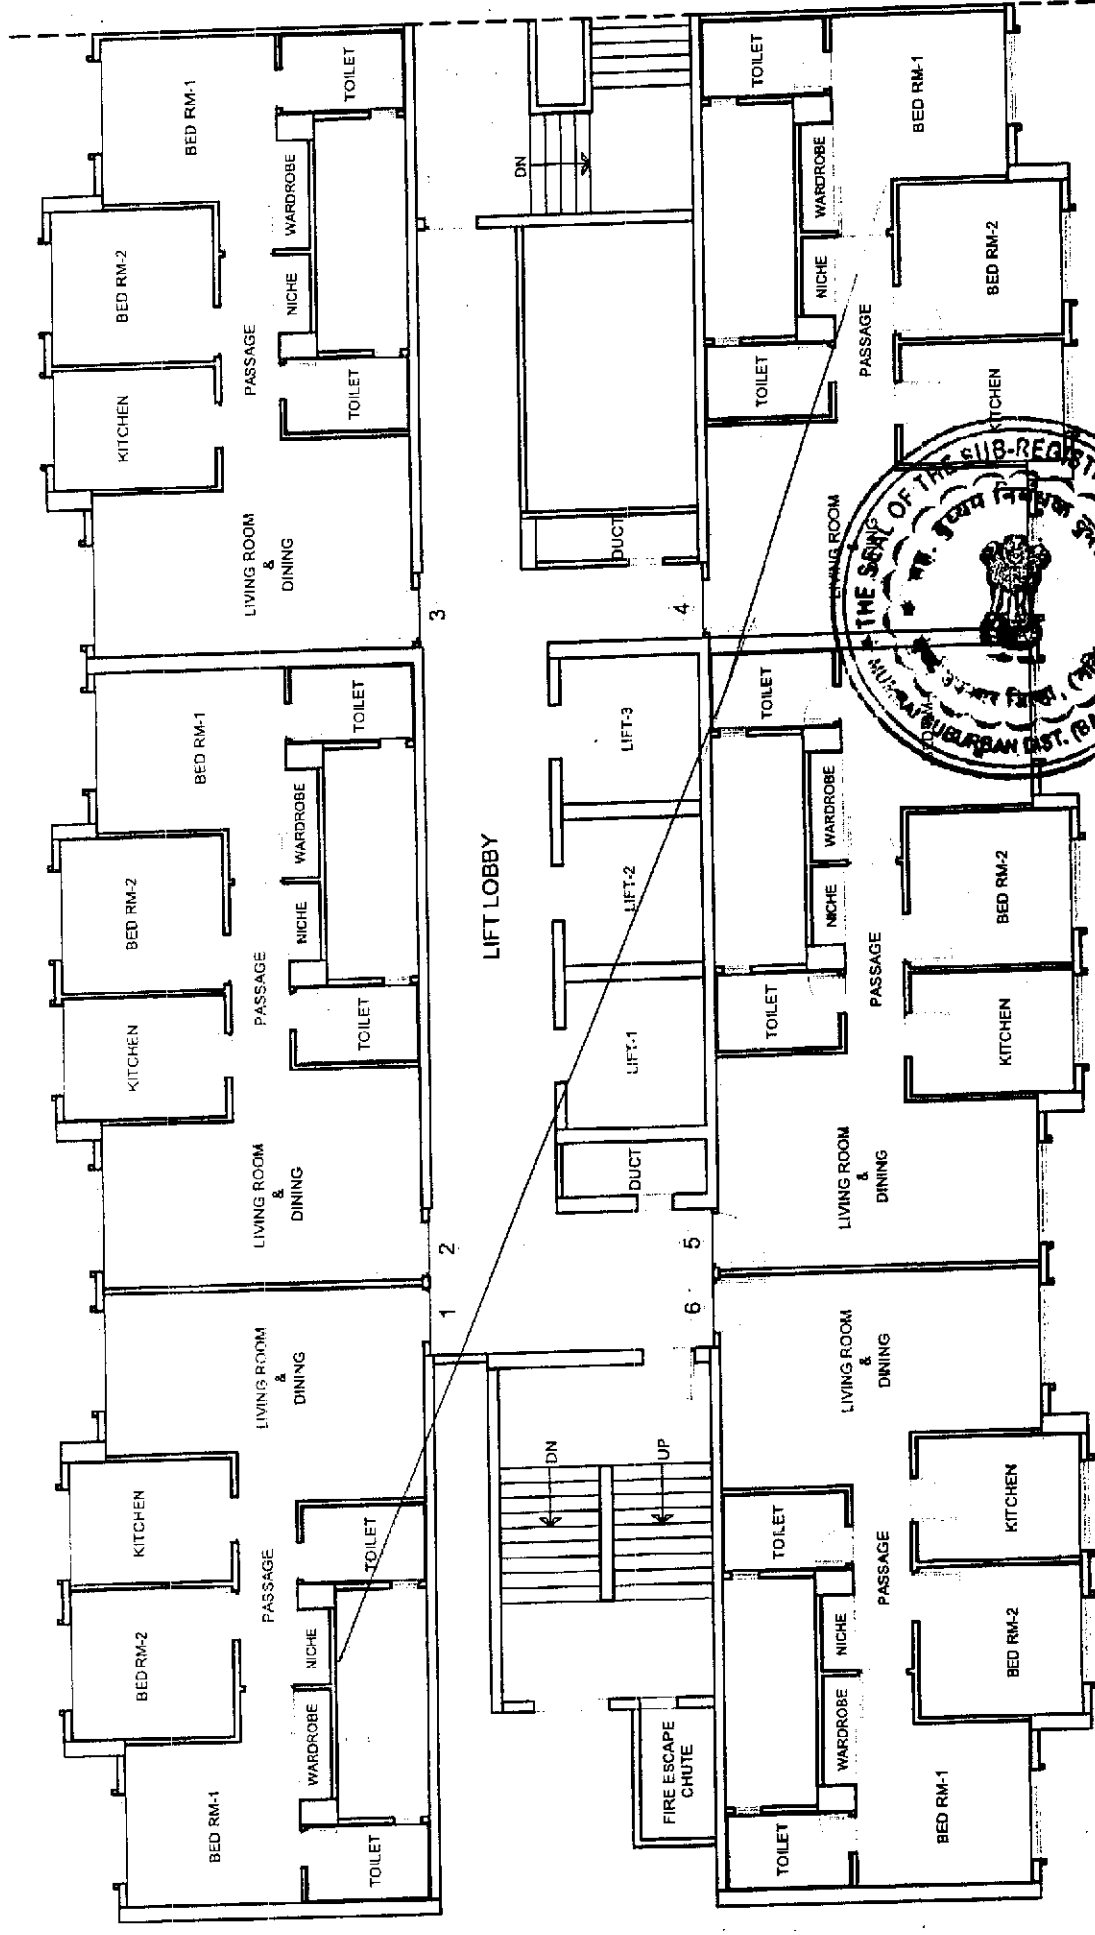
DESCRIPTION OF PROPOSAL & PROPERTY

PROPOSED RESIDENTIAL BUILDING NO.1 SECTOR V
ON LAND BEARING C.T.S. NO. 10,11,14-B,14-C,16-A,17,18 & 19
OF VILLAGE POWAI MUMBAI.

NAME OF OWNER


SHRI. NIRANJAN HIRANANDANI
SHRI. SURENDRA HIRANANDANI

JOB NO	DATE	SIGNATURE OF OWNER
DRG.NO.	SCALE 1:100	 ARCHITECT SUHAS JOSHI OLYMPIA, CENTRAL AVENUE, HIRANANDANI BUSINESS PARK, POWAI, MUMBAI-400076
	DRAWN BY A.R	
	CHK BY	



TYPICAL FLOOR PLAN


SECTOR-V : ATLANTIS (WING-A) LEVEL :

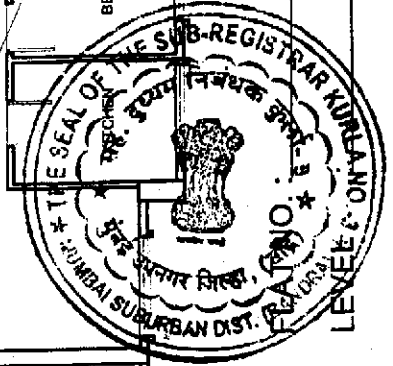



8TH, & 15TH (REFUGE) FLOOR PLAN

SECTOR-V : ATLANTIS (WING-A)

f 222

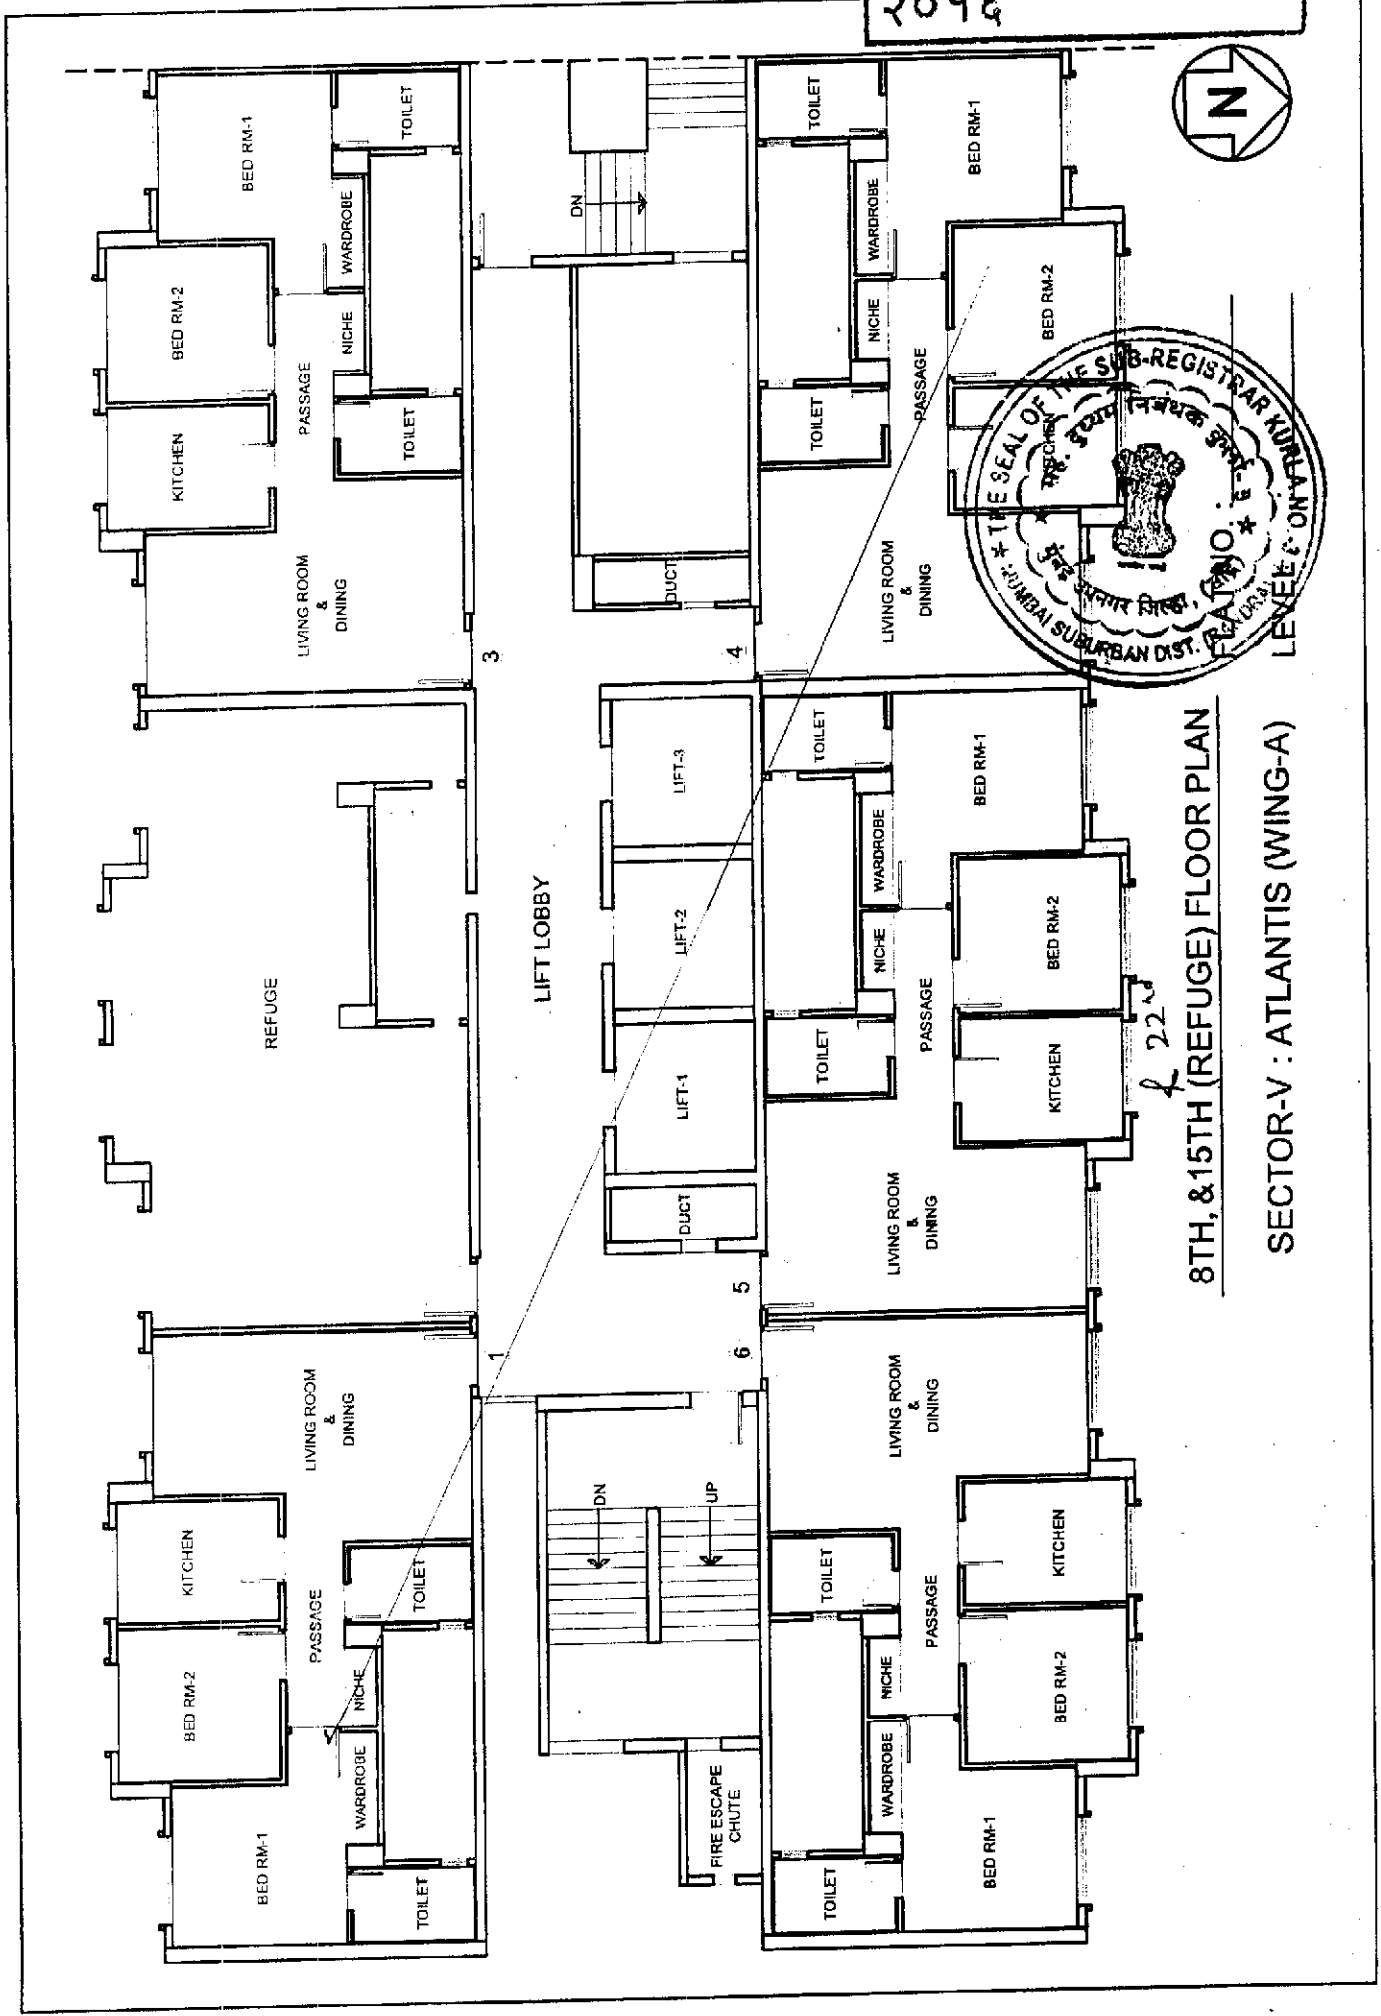

2098
2000 04/2016

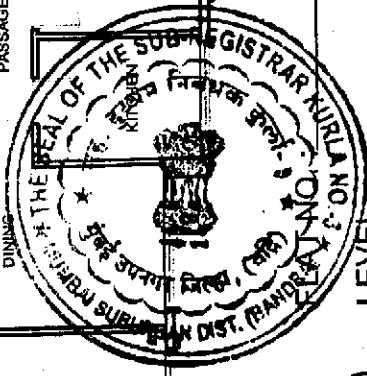
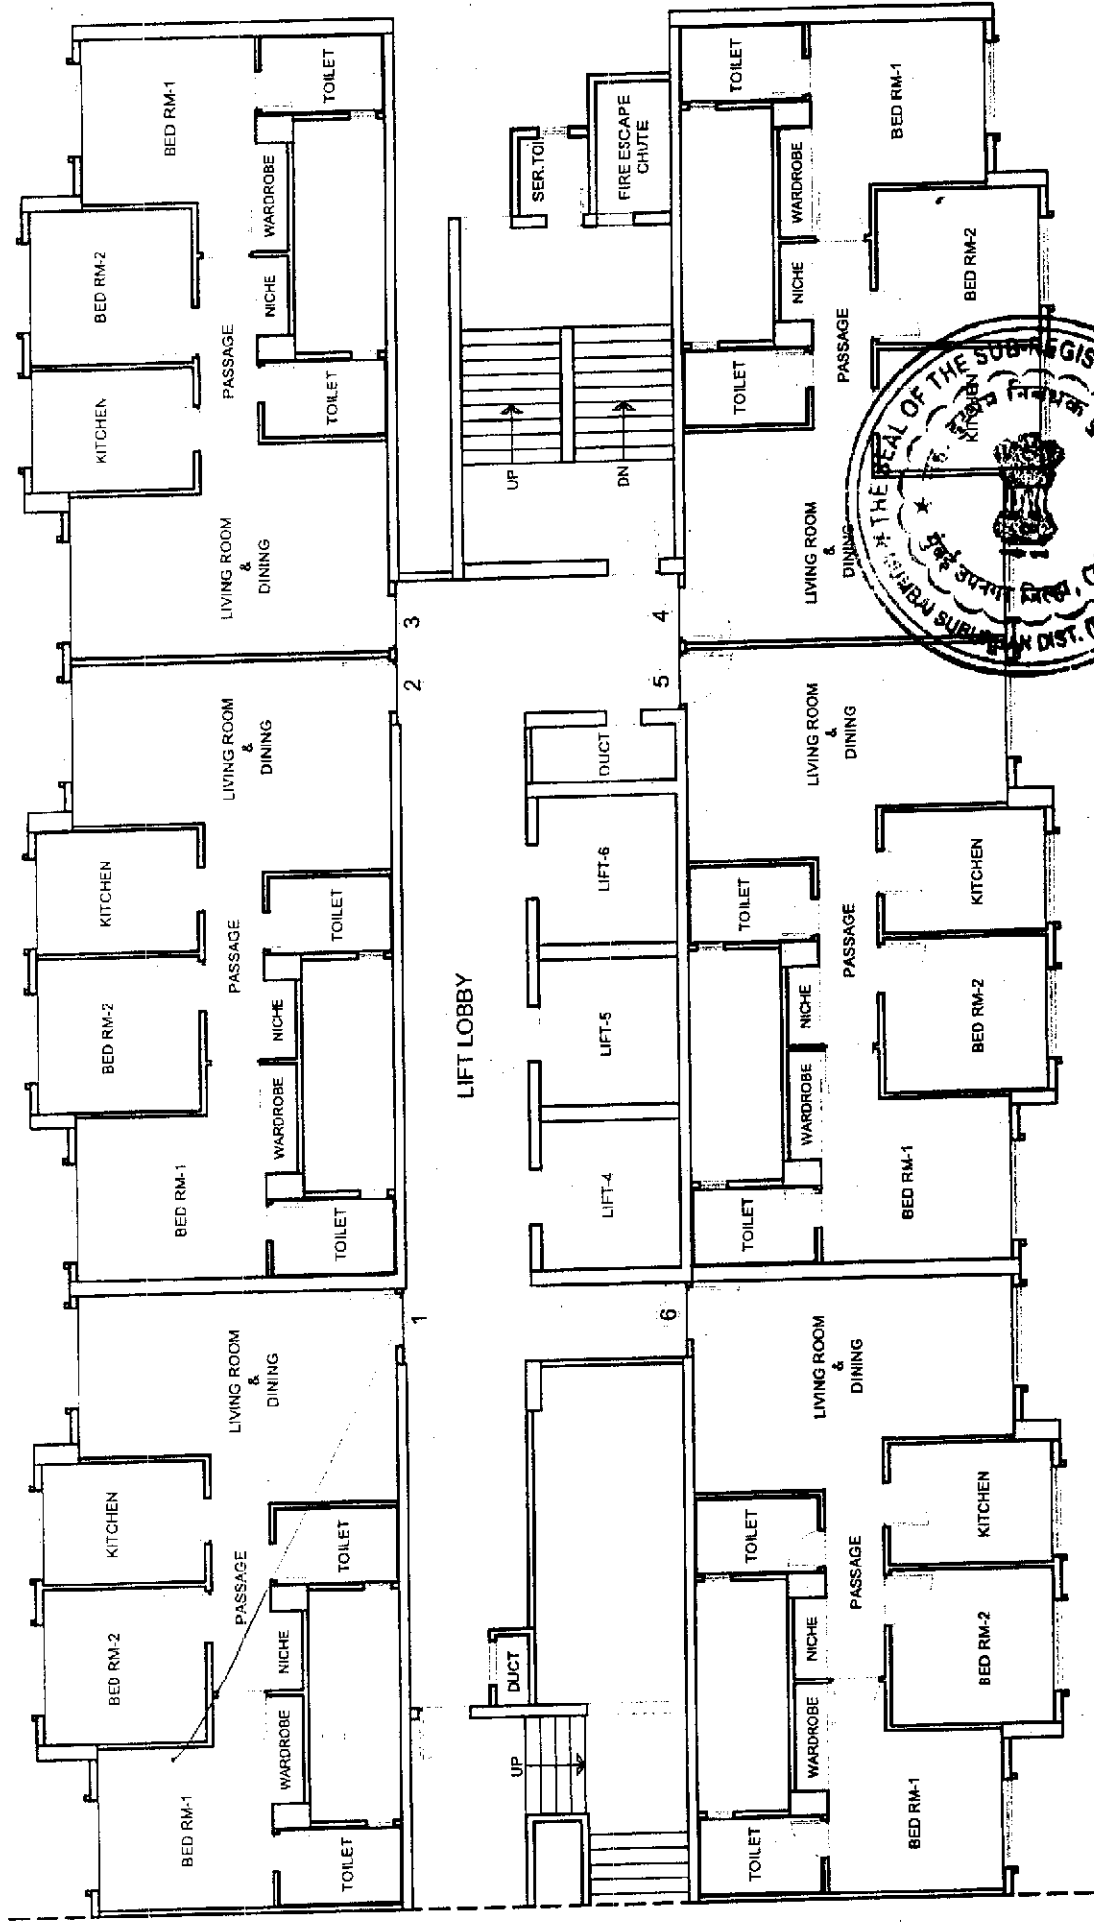


TYPICAL FLOOR PLAN


SECTOR-V : ATLANTIS (WING-B)

LEVEL

47CM - 2
LQ 00 PE 920
2096

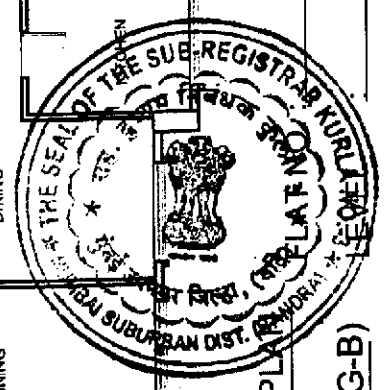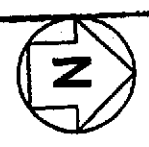


8TH, & 15TH (REFUGE) FLOOR PLAN
222AC
SECTOR-V : ATLANTIS (WING-B)

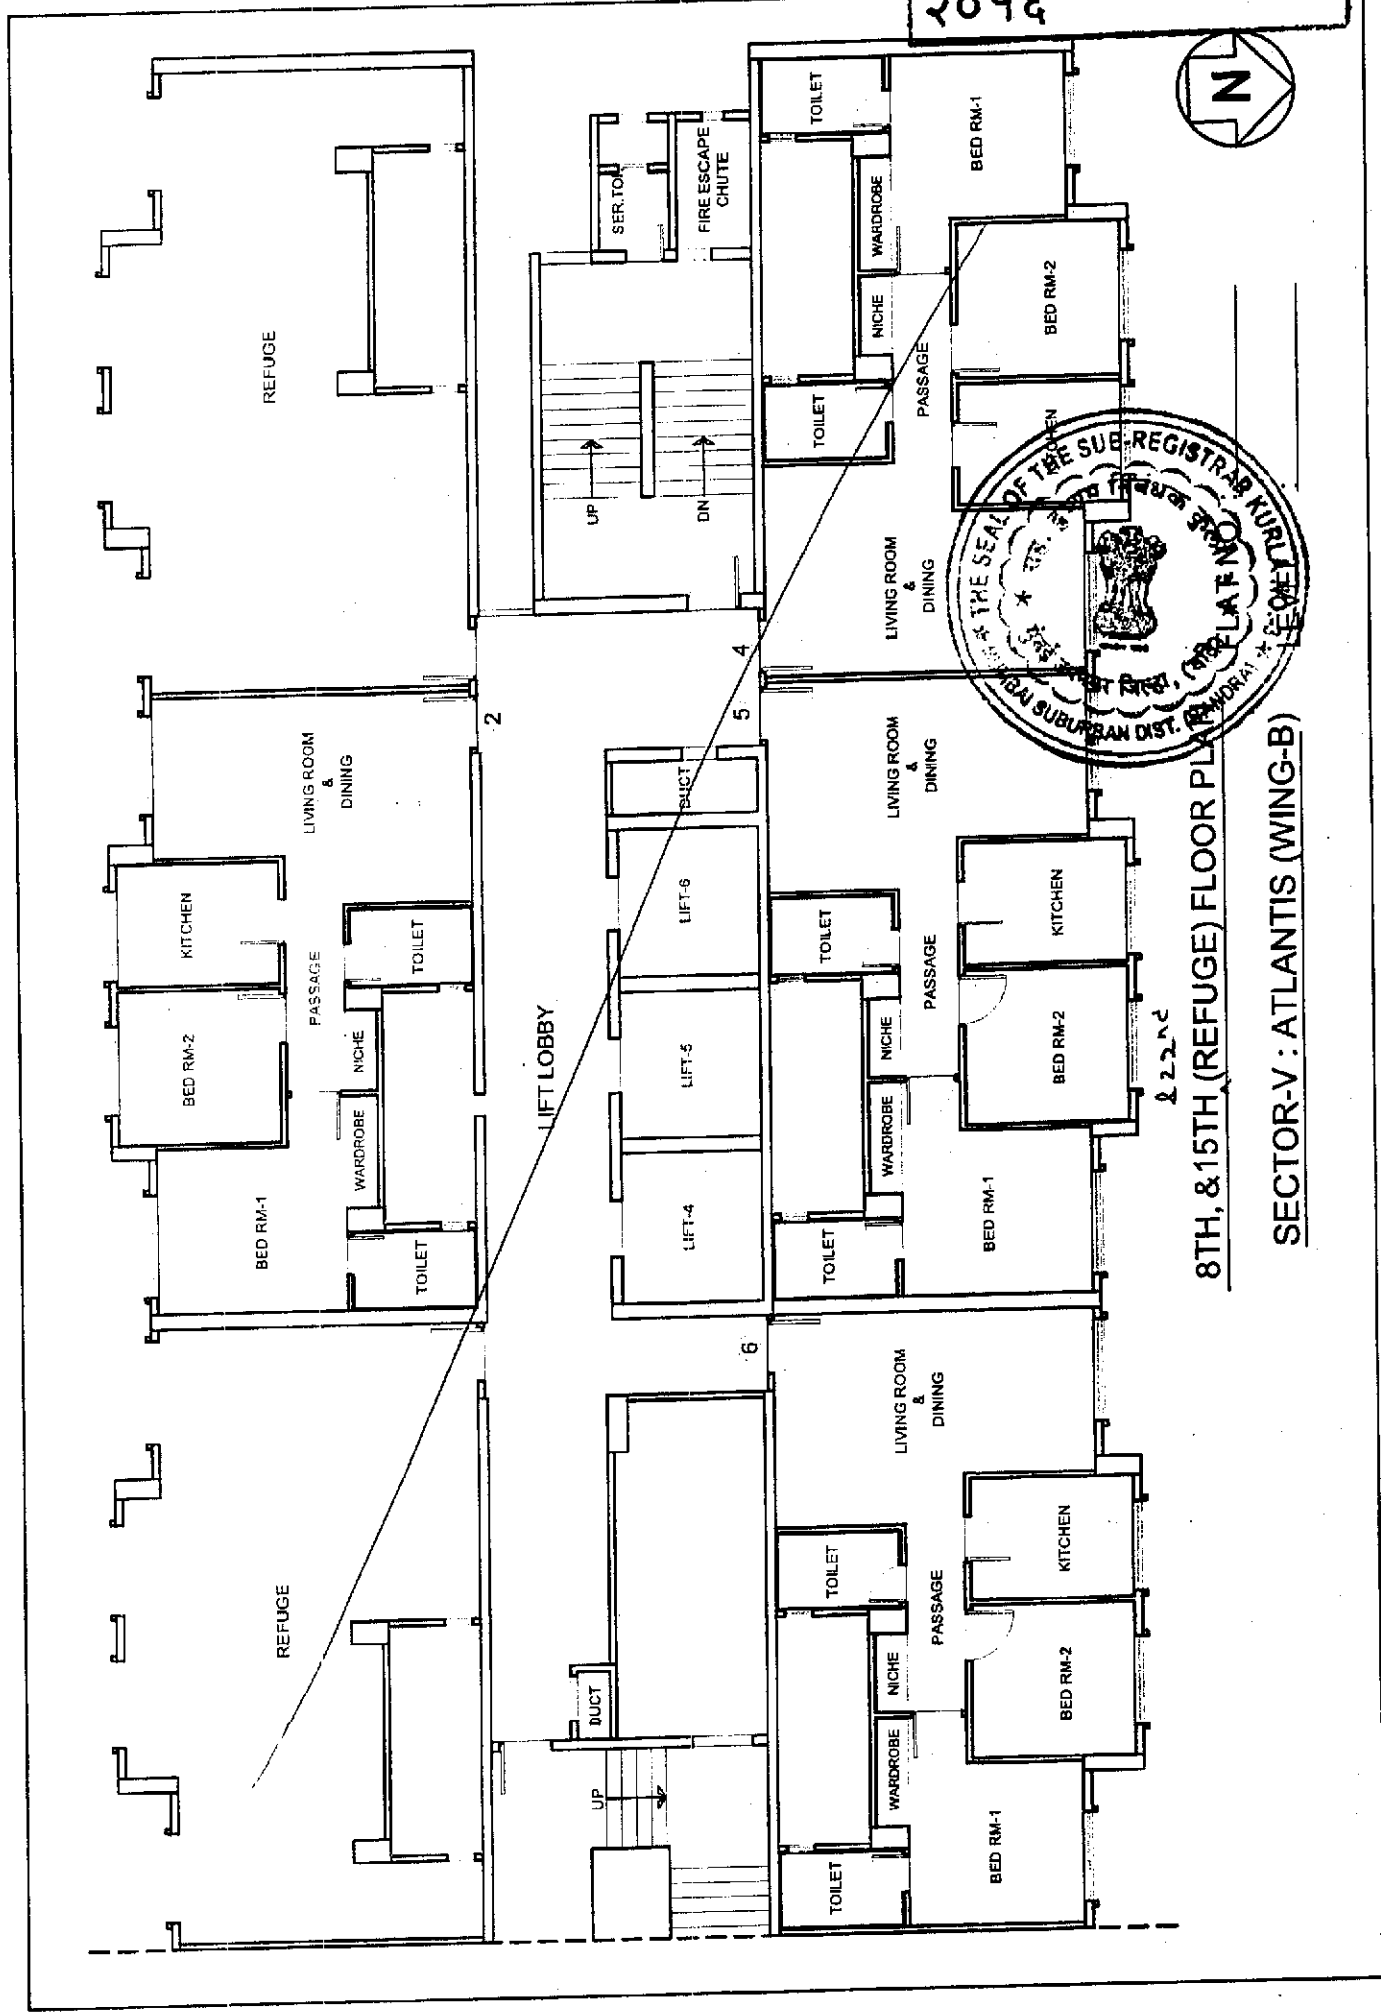

करल - ३


८९७७९७२७

२०१६

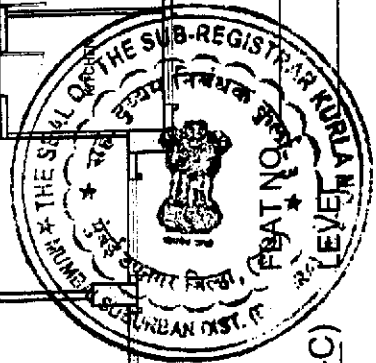

TYPICAL FLOOR PLAN

SECTOR-V : ATLANTIS (WING-C)

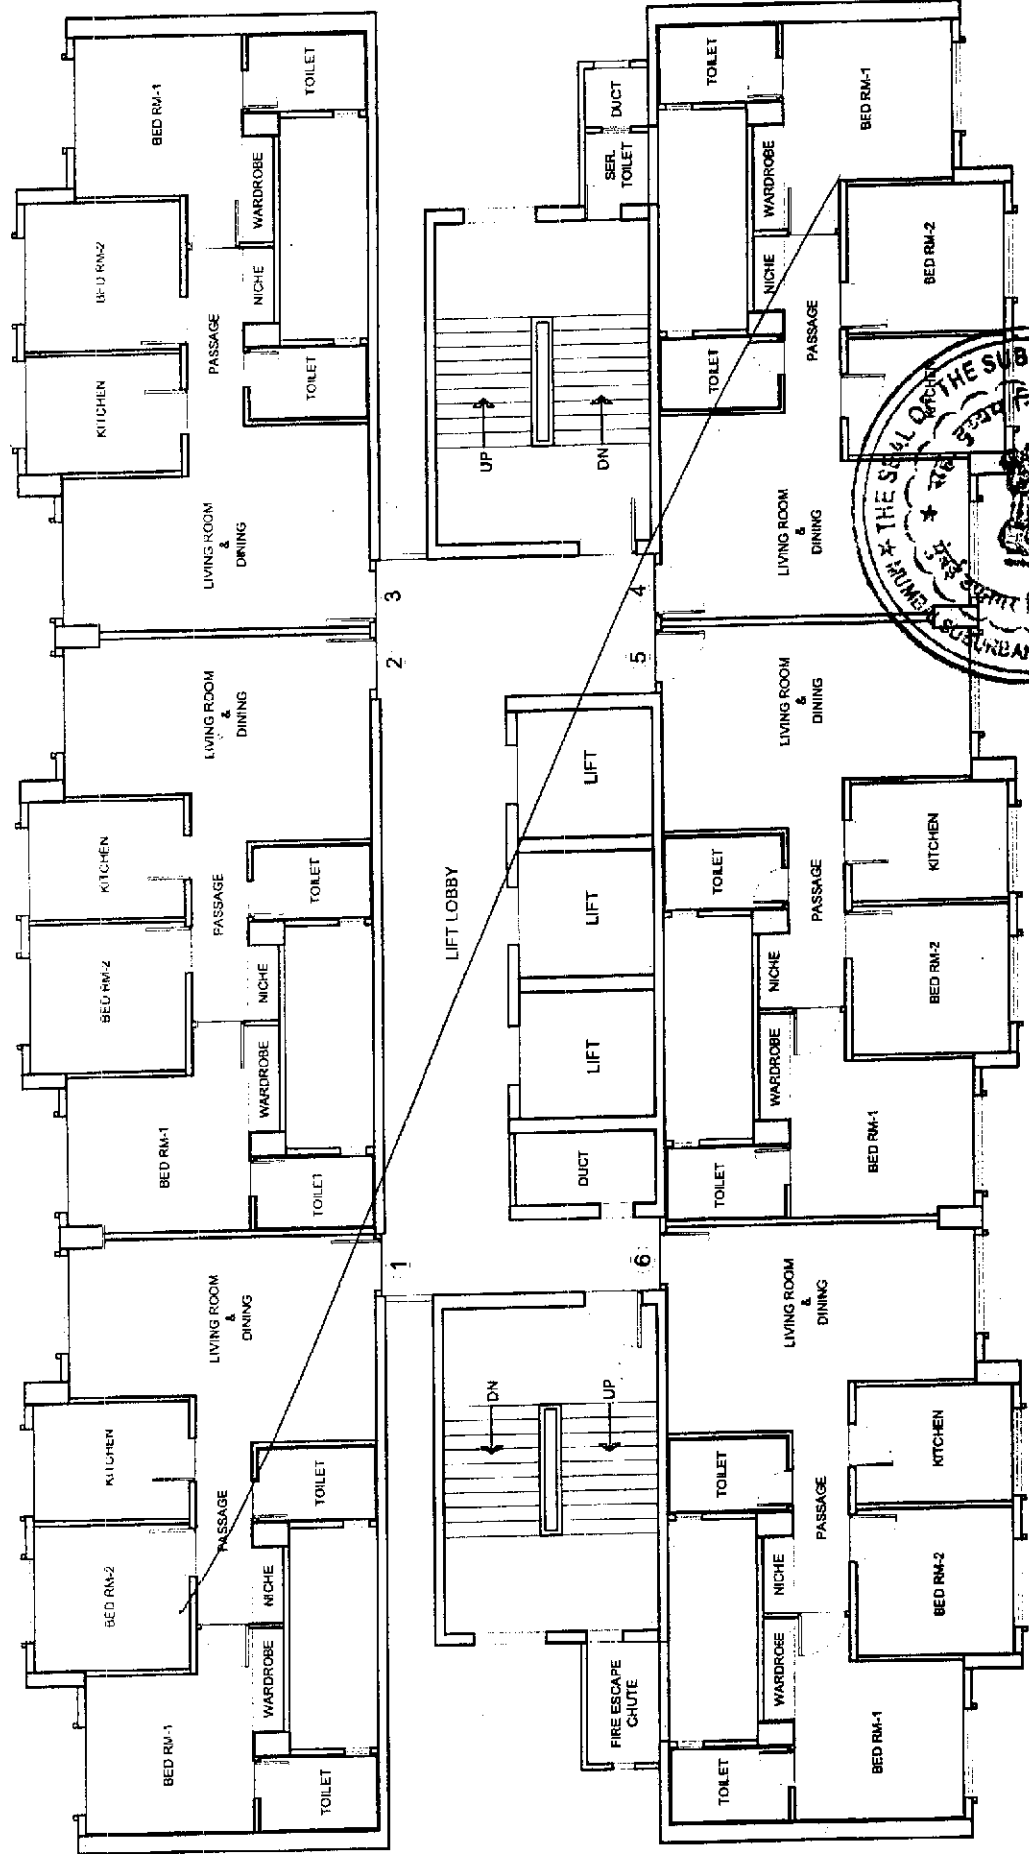

करल - 3

८९७७ ९८२१०


२०१६




2205
nd

SECTOR-V : ATLANTIS (WING)

8TH, 15TH & 22ND (REFUGE) FLOOR PLAN

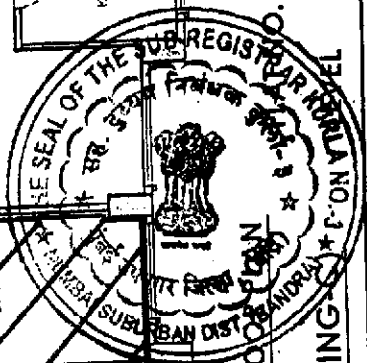

Handwritten signature

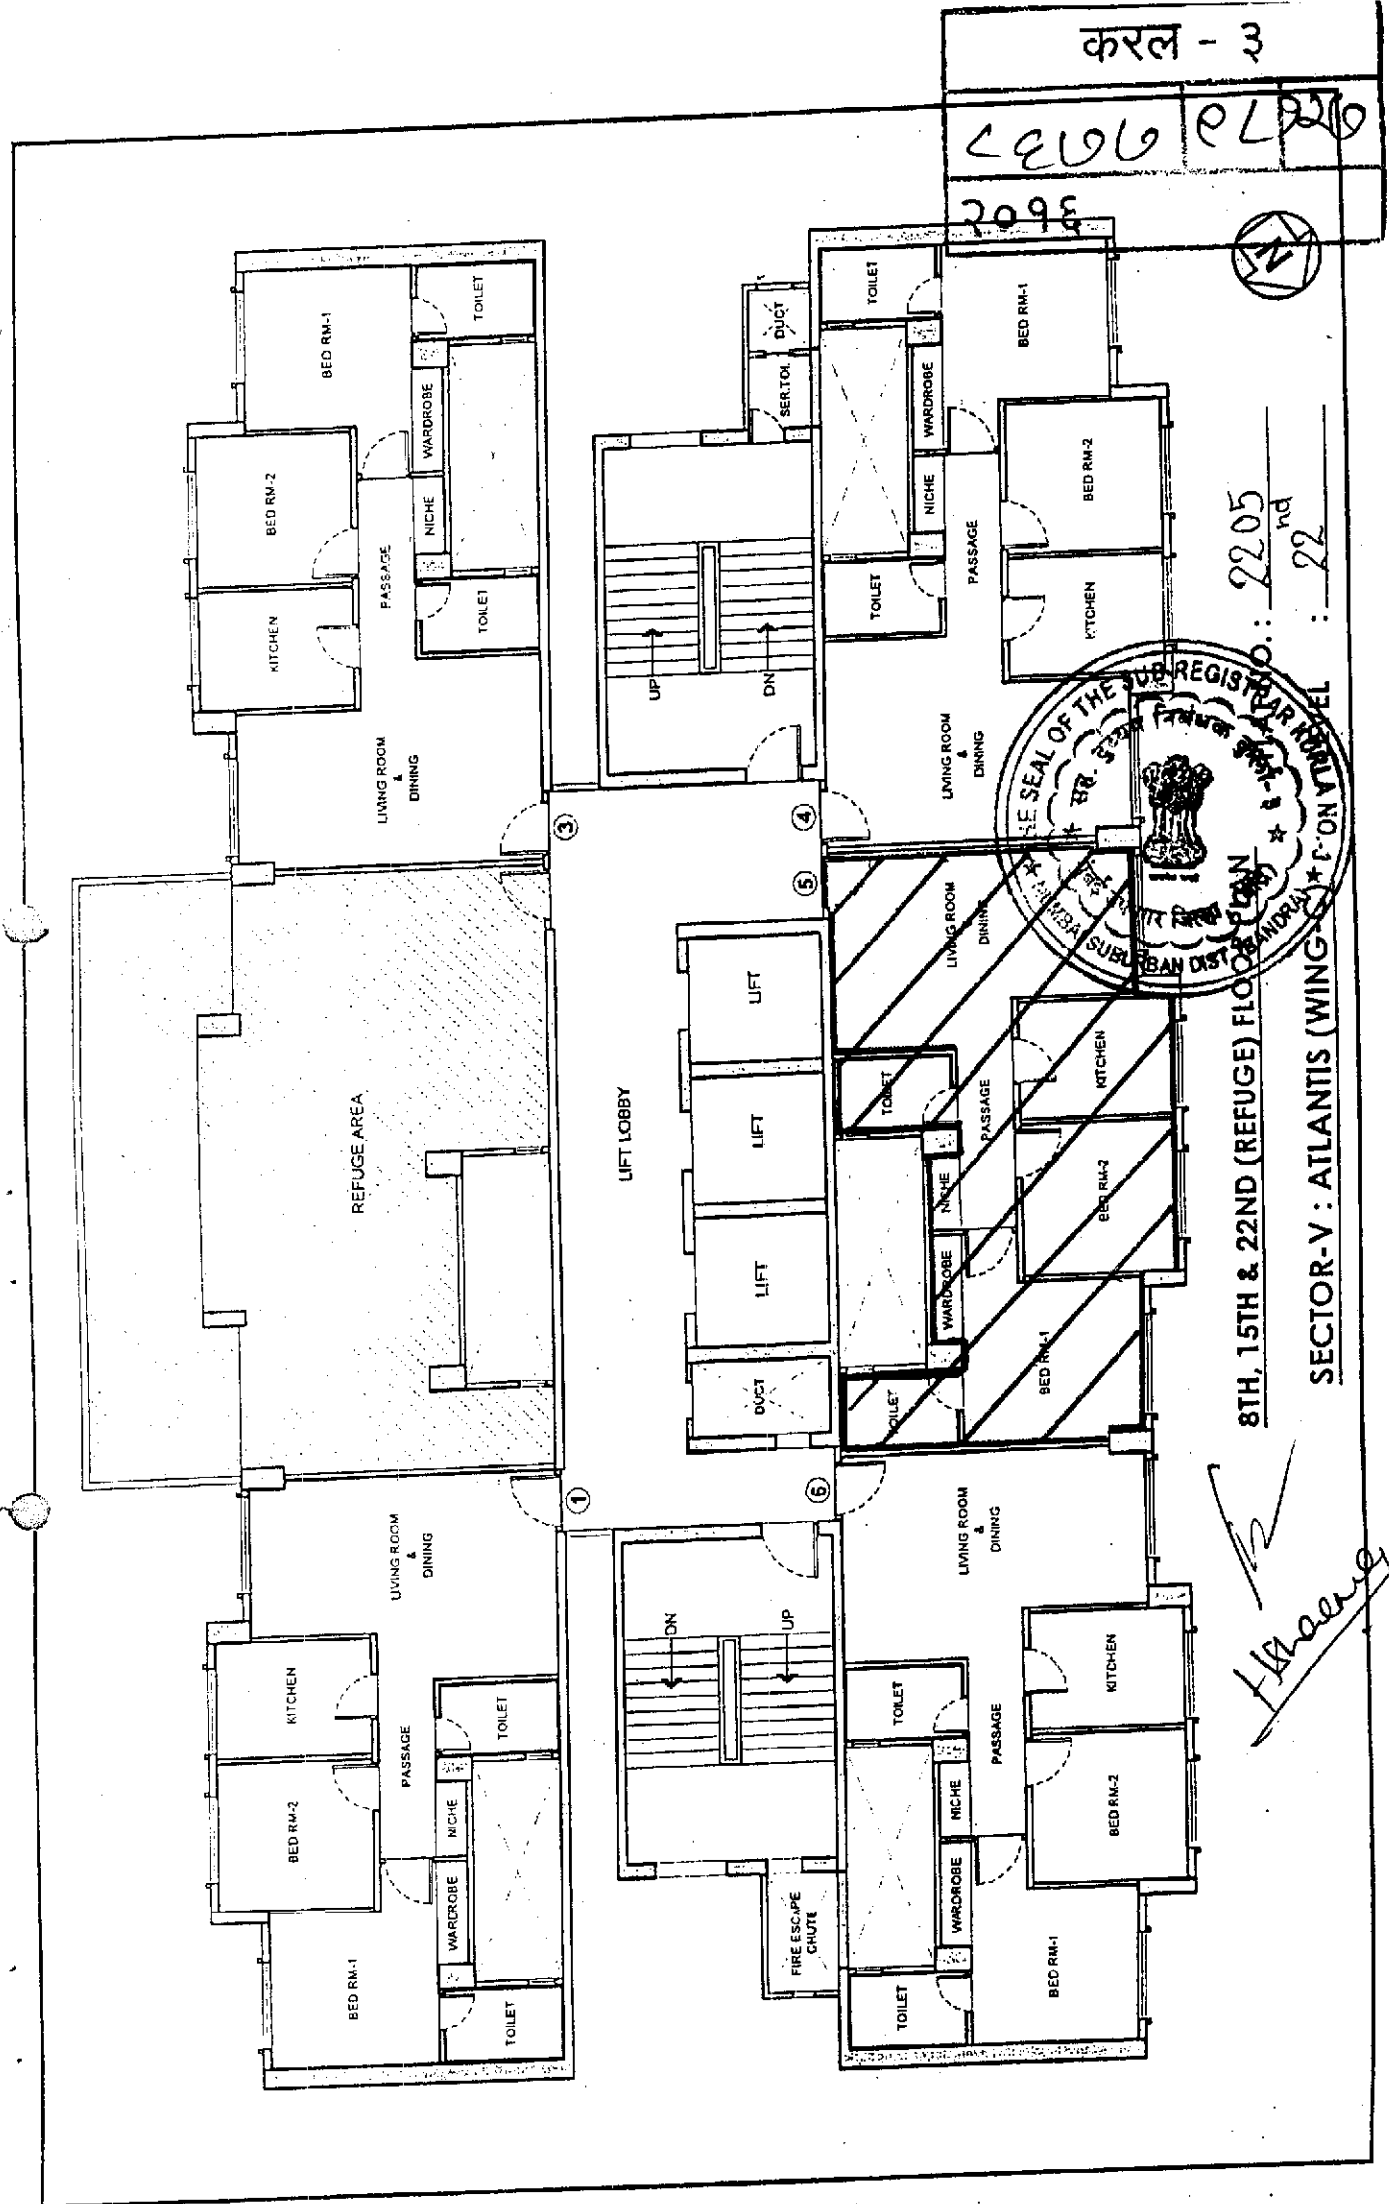

करल - २	
८९७७	९९२७
२०१६	

www.mca.gov.in

Tuesday, August 25, 2015
4:42 PM

पावती

Original/Duplicate
नोंदणी क्र.: 39म
Regn.: 39M


पावती क्र.: 6983 दिनांक: 25/08/2015

गावाचे नाव: पवई
दस्तऐवजाचा अनुक्रमांक: करल3-6076-2015
दस्तऐवजाचा प्रकार: कुलमुखत्यारपत्र
सादर करणाऱ्याचे नाव: लेक व्ह्यू डेव्हलपर्स चे ऑथोराईज सिग्रेटरी प्रकाश . शाह

नोंदणी फी
दस्त हाताळणी फी
पृष्ठांची संख्या: 22

DELIVERED

एकूण:

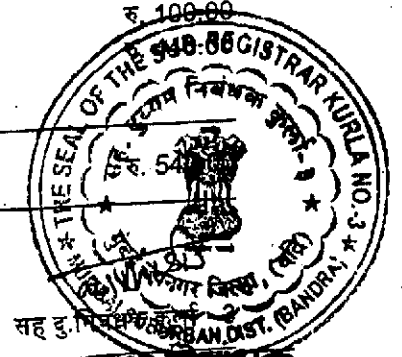

आपणास मूळ दस्त, थंबनेल प्रिंट, सूची-२ व सीडी अंदाजे
६:०१ PM ह्या वेळेस मिळेल.

सह दु.पु.नियंत्रक

मोबदला: रु.०/-

सह. दु.पु.नियंत्रक
कुर्ला - ३ (वर्ग-२)

बाजार मूल्य: रु.१/-

भरलेले मुद्रांक शुल्क: रु. 8000/-

- 1) देयकाचा प्रकार: By Cash रक्कम: रु 100/-
- 2) देयकाचा प्रकार: By Cash रक्कम: रु 440/-

DELIVERED

मूळ दस्त, स्कॅन्ड प्रिंट व सि.डी. मिळाली


करल - ३
 ८९७७ २००९२६
 २०१६

करल-३
 २००९ १ २२
 २०१५

CHALLAN
 MTR Form Number-6

DEFACED FOR RS: 8000.00

GRN	MH002682551201508	AMOUNT	8000.00	USER	10R199(KRL3)
Department	Inspection	Number of Registration	8000.00	Form ID	48(I)
Type of Payment	1	Deface Number	001949826501516	TAX ID (If Any)	
(Amt. in words: Eight Thousand Rupees Only)				PAN No. (If Applicable)	AAAFL0589R
Sale of Non Judicial Stamps SoS Mumbai only				Full Name	LAKE VIEW DEVELOPERS
Office Name	KRL3_JT SUB REGISTRAR KURLA NO 3			Flat/Block No.	OLYMPIA BUILDING
Location	MUMBAI			Premises/Building	HIRANANDANI GARDENS POWAI
Year	2015-2016 One Time			Road/Street	MUMBAI
Account Head Details			Amount In Rs.	Area/Locality	
0030045801 - Sale of Non Judicial Stamp			8000.00	Town/City	
				PIN	400076
				Remarks (if Any)	SHAH AND MANISH GU
				Amount In	Eight Thousand Rupees Only
			8000.00	Words	
Payment Details			FOR USE IN RECEIVING BANK		
STATE BANK OF INDIA			Bank CIN	REF No.	00040572015080307957 CK72022487
Cheque/DD Details			Date		
Cheque/DD No			03/08/2015-04:36:06		
Name of Bank			Bank-Branch		
Validity unknown			STATE BANK OF INDIA		
Name of Branch			Scroll No. , Date		
Digitally signed by VIRTUAL TREASURY			216 , 04/08/2015		

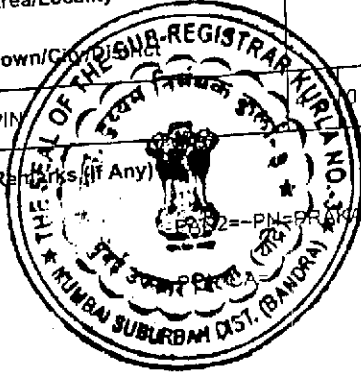

Mobile No. : Not Available
 Date: 2015.08.25 16:44:00 IST
 Reason: Secure Document
 Location: India





CHALLAN
MTR Form Number-6

करल-3		
६०६६	२	२२
२०९५		

GRN	MH002682550201516E	BARCODE					Date	03/08/2015-16:33:51	Form ID	48(1)
Department	Inspector General Of Registration					Payer Details				
Type of Payment	Non-Judicial Customer-Direct Payment Sale of Non Judicial Stamps SoS Mumbai only					TAX ID (If Any)				
Office Name	KRL3_JT SUB REGISTRAR KURLA NO 3					PAN No. (If Applicable)	AAAFLO589R			
Location	MUMBAI					Full Name	LAKE VIEW DEVELOPERS			
Year	2015-2016 One Time					Flat/Block No.	OLYMPIA BUILDING			
Account Head Details		Amount In Rs.		Premises/Building		करल - ३				
0030045501	Sale of NonJudicial Stamp		8000.00		Road/Street	HIRANANDANY GARDENS POWAI				
				Area/Locality		MUMBAI				
				Town/City/District		२०९६				
				PIN		4 0 0 0 7 6				
				Remarks (If Any)		SHAH AND MANISH GU				
				Amount In		8000.00				
				Words						
Total										
Payment Details					FOR USE IN RECEIVING ONLY					
STATE BANK OF INDIA					Bank CIN	REF No.	00048672010005870007			DK7283487
Cheque-DD Details					Date	03/08/2015-16				
Cheque/DD No					Bank-Branch	STATE BANK OF INDIA				
Name of Bank					Scroll No. , Date	Not to be filled with Scroll				
Name of Branch										

Mobile No. : Not Available

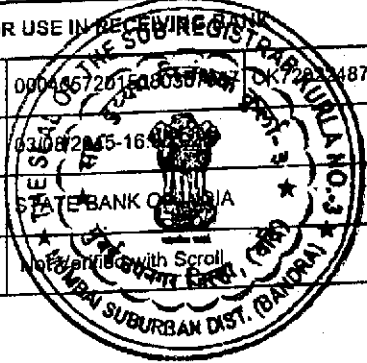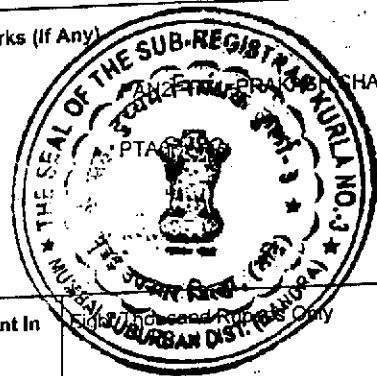

करल-३
 ६०७६ 3 22
 २०१५



करल - ३	E-Receipt Government of MAHARASHTRA GRAS Department	
८२७७९०२७२७		
२०१६		
Name of the Depositor	LAKE VIEW DEVELOPERS	
Government Reference Number	MH002682550201516E	
SBI Reference Number	CK72022487	
Challan Amount	8000.00	
Amount(In Words)	Eight Thousand Rupees	
Transaction Date and Time	03-Aug-2015 04:36:07 PM	
Status	Success	





करल-३		
६०७६	४	२२
२०१५		

करल - ३		
८६७७३३	३	२६
२०१६		

POWER OF ATTORNEY

TO ALL TO WHOM THESE PRESENTS SHALL COME, We,
 Lake View Developers, having Registered office at 514, Dalania tower,
 Nariman Point, Mumbai 400 021, and office at "Olympia", Central Avenue,
 Hiranandani Business Park, Hiranandani Gardens, Powai,
 400076, DO HEREBY SEND GREETINGS:

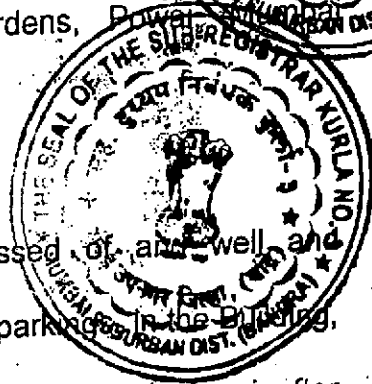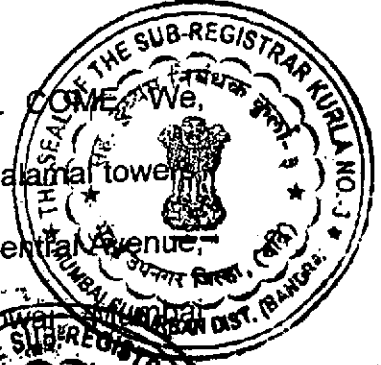

WHEREAS, we are seized and possessed of, and well and
 sufficiently entitled interalia to flats/premises,, car parking in the Building,
 'ATLANTIS', in Sector V, Hiranandani Gardens, Powai, hereinafter
 referred to as the "Said Premises".

AND WHEREAS, for the sake of convenience, we are desirous of
 appointing some persons to be our true and lawful attorney for us and in
 our names and to do and execute and perform the following acts, deed,
 matters and things in connection with the registration of the documents
 executed by us / any of us and/or by either of our Authorised Signatories
 (1) Mr. Prakash Shah and (2) Mr. Manish Gupta, relating to the Said
 Premises.

Handwritten signature/initials

406E 9 22
 2098 NOW KNOW YE ALL

THAT We, Lake View Developers, do hereby appoint, authorize and

constitute each of the following persons viz (1) Mr. Narendra Sawant, (2)

Mr. Sanjay Mohanraj, (3) Mr. Dominic Sequeira, (4) Mr. Kinjal Desai,

(5) Mr. Dharmendra Shah, (6) Mr. Dhawal Kothari, (7) Mr. Sameer

Pradhan, (8) Mr. Mahesh Dodekar, (9) Mr. Jayesh Sawant, (10) Mr.

Abhinandan Yadav, (11) Mr. Sanjay Bhatt, (12) Mr. Badrinath N.

(13) Mr. Rohan Sheth, (14) Mr. Dilip Kapadia, (15) Mr. Sandeep

(16) Mr. Vikram Kuchroo, hereinafter referred to as the

"aid Attorneys", to be our true and lawful attorneys in our names, to do

the following acts, deeds, matters and things jointly and/or individually:



(1) To Lodge / present the agreements and other documents relating to

Said Premises for adjudication and do all the things necessary

and/or incidental for the purpose of getting the said agreements

and other documents duly adjudicated.

(2) To Lodge the agreements and other documents executed by us /

any of us in respect of the Said Premises for registration with the

concerned authorities and make representation to the concerned

authorities in that behalf.

(3) To do all acts, things necessary for the registration of the


agreements and other documents, to receive back the same after

they are registered and to do all acts and things necessary in this

behalf as effectively as we could do.


2096	2096	2096	2096
------	------	------	------

(4) AND we do hereby for ourselves agree to confirm and ratify all such acts, deeds and things that may be lawfully done by ^{Said} Attorneys and/or any of them in respect of the ^{Said Premises} on our behalf and in our names by virtue of this Power of Attorney and the same shall be binding on us.

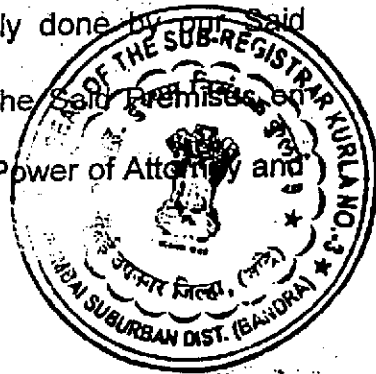


IN WITNESS WHEREOF, we have set and subscribed our hands hereunto this Power of Attorney on this 4th day of August 2015.

SIGNED AND DELIVERED)
 BY THE WITHINNAMED)
 LAKE VIEW DEVELOPERS)
 THROUGH AUTHORISED SIGNATORIES)
 (1) MR. PRAKASH SHAH)
 (2) MR. MANISH GUPTA)

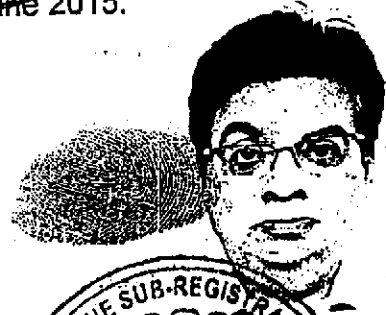

IN THE PRESENCE OF Savitri Chauhan)
)
) For Lake View Developers)
) Partner / Authorised Signatory)

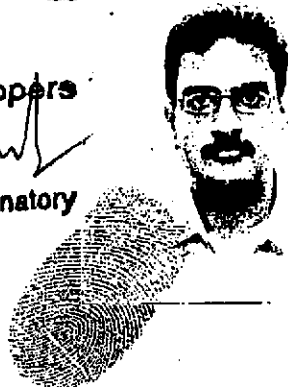

The Specimen Signatures and Photos of the Said Attorneys are appended hereto -

(1) MR. NARENDRA SAWANT

(Handwritten signature of Mr. Narendra Sawant)



(2) MR. SANJAY MOHANRAJ

(Handwritten signature of Mr. Sanjay Mohanraj)



करल-३	
५०७९	७२२
३०९५	

(3) MR. DOMINIC SEQUEIRA



करल - ३	
६६६६	१०६१२६
२०९६	


(4) MR. KINJAL DESAI

Kinjal Desai



MR. DHARMENDRA SHAH

Dharmendra Shah

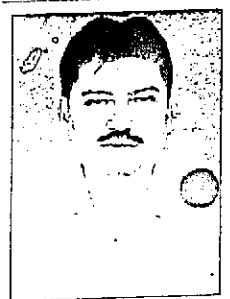

MR. DHAWAL KOTHARI

Dhawal Kothari



(8) MR. MAHESH DODEKAR

Mahesh Dodekar



(9) MR. JAYESH SAWANT

Jayesh Sawant



५०७६ ८२२
२०१५

(10) Mr. ABHINANDAN YADAV

Abhinandan Yadav



(11) MR. SANJAY BHATT


Sanjay Bhatt

करल - ३
८६७७७०७२७
२०१६



(12) MR. BADRINATH N. HEDGE

B.N. Hedge

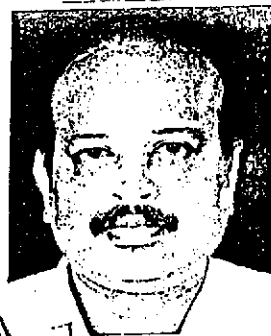

(13) MR. ROHAN SHETH

Rohansheth



(14) MR. DILIP KAPADIA

Dilip Kapadia




(15) MR. SANDEEP SARKAR

Sandeep Sarkar



(16) MR. VIKRAM KUCHROO

Vikram Kuchroo

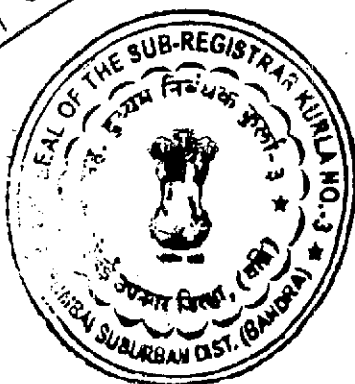

LAKE VIEW DEVELOPERS



Hiranandani

करल-३	
६०६६	६२२
२०१५	

AUTHORITY LETTER IN RESPECT OF FLATS IN ATLANTIS BUILDING



This is to confirm that we have authorised (1) Mr. Prakash Shah and (2) Mr. Manish Gupta, Officers of the FIRM, jointly and/or individually / severally to

- (1) Sign / execute agreements for sale, agreements for leave and license, agreements to lease / lease, renewal of license, renewal of lease, representations relating thereto (hereinafter referred to as "Agreements and Documents") for and on behalf of the Firm and in respect of flats / premises, car parkings, in the Building 'ATLANTIS', in Sector V, Hiranandani Gardens, Powai, belonging to us.

करल - ३	
६००९	६२६
२०१५	

It is clarified that authority for issuing / signing allotment letters in respect of Flats / Premises or car parking is not given hereby and the same will be exercised only by the Partners of the Firm.

- (2) Accept the payment of consideration, licence fees, lease rental, security deposit and other payments / deposits under the said Agreements and Documents on behalf of the FIRM and issue receipts in respect thereof on behalf of the FIRM.
- (3) Register and/or caused to be registered with the concerned authorities the said Agreements and Documents and to execute power of attorney for the purpose of registration of the said Agreements and Documents.
- (4) Pay stamp duty and registration charges and make representations to the concerned authorities.

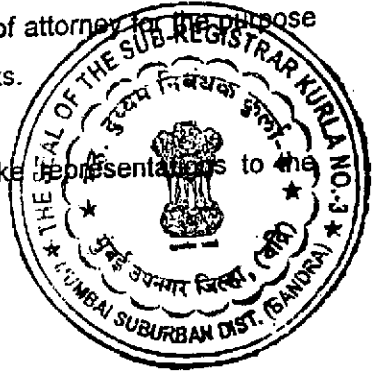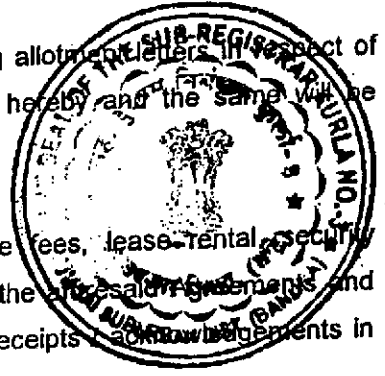

M

SH

करल-३		
८०७६	१०	२२
२०१५		

करल - ३		
८०७७	१०	२२
२०१६		



C 2006	990	926
2096		

- (5) Receive and accept the original registered agreements and documents from the authorities concerned.
- (6) Do all the things necessary and/or incidental for the aforesaid purposes.

Dated this 29th day of June 2015.

करल-3		
६०६३	99	22
2094		

For LAKE VIEW DEVELOPERS

[Signature]


(NIRANJAN HIRANANDANI)
PARTNER

[Signature]

(SURENDRA HIRANANDANI)
PARTNER

[Signature]

(KAMAL HIRANANDANI)
PARTNER

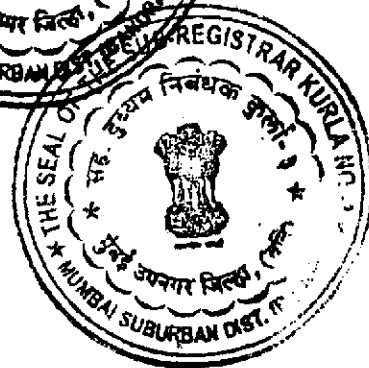

करल-३		
८७७६	१२	२२
२०१५		

करल - ३		
८७७७	११	२७
२०१६		



करल - २

स्थायी लेखा संख्या /PERMANENT ACCOUNT NUMBER

AAAF 0589R

2096

नाम /NAME

LAKEVIEW DEVELOPERS

करल-३

६०६६

१३

२२

२०१५

निगमन/बनने की तिथि /DATE OF INCORPORATION/FORMATION

10-01-1985

Al Singh

आयकर निदेशक (पद्धति)

DIRECTOR OF INCOME TAX (SYSTEMS)

स्थायी लेखा संख्या /PERMANENT ACCOUNT NUMBER

AADPS6732L

नाम /NAME


PRAKASH SOMALAL SHAH

पिता का नाम /FATHER'S NAME

SOMALAL PURSHOTAMDAS SHAH

जन्म तिथि /DATE OF BIRTH

04-06-1960

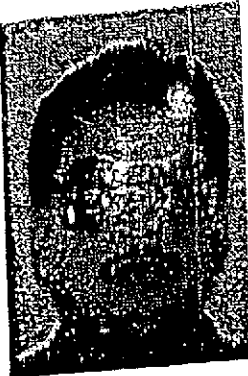


हस्ताक्षर /SIGNATURE

Prakash Somalal Shah

आयकर निदेशक (पद्धति)

DIRECTOR OF INCOME TAX (SYSTEMS)

Al Singh

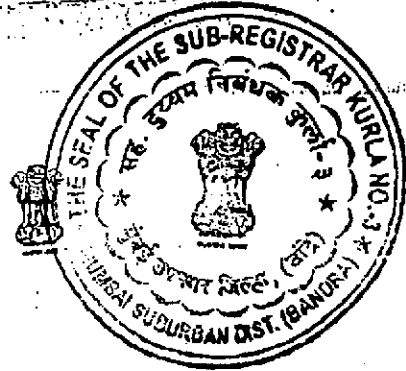

स्थायी लेखा संख्या /PERMANENT ACCOUNT NUMBER

ACCPG6734D

नाम /NAME

MANISH KUMAR GUPTA

पिता का नाम /FATHER'S NAME

RAMESH PRASAD GUPTA

जन्म तिथि /DATE OF BIRTH

11-12-1970

हस्ताक्षर /SIGNATURE

Manish Kumar Gupta


आयकर आयुक्त (कम्प्यूटर केन्द्र)

Commissioner of Income-tax (Computer Operations)

P. G.



कैरल-३
 ६०६६ १४ २२
 २०१५

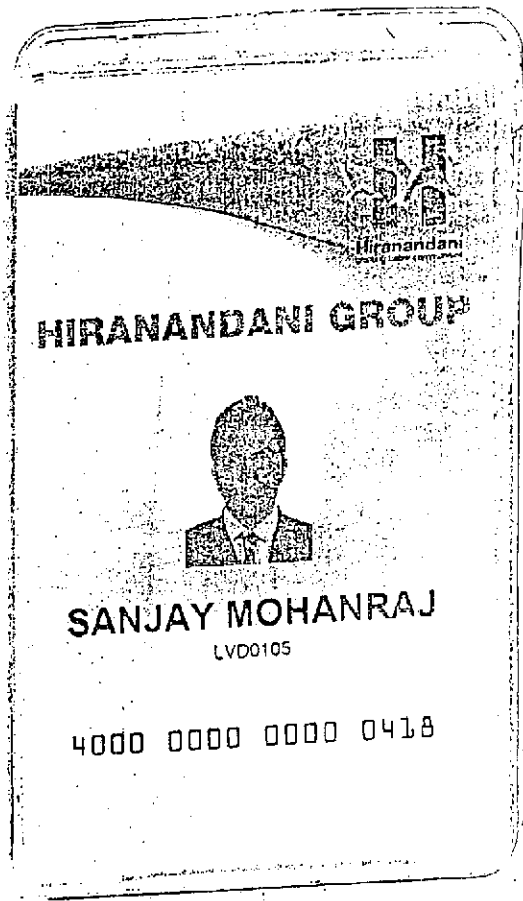

LINK FOR E-FILING TAX SYSTEMS

संख्या / PERMANENT ACCOUNT NUMBER
 AEYPD4505M


नाम / NAME
 KINJAL MAHENDRAKUMAR DESAI

पिता का नाम / FATHER'S NAME
 MAHEDRAKUMAR MAGANLAL DESAI

जन्म तिथि / DATE OF BIRTH
 04-08-1975

PRB-arma
 (Computer Operator)

Commissioner of In-

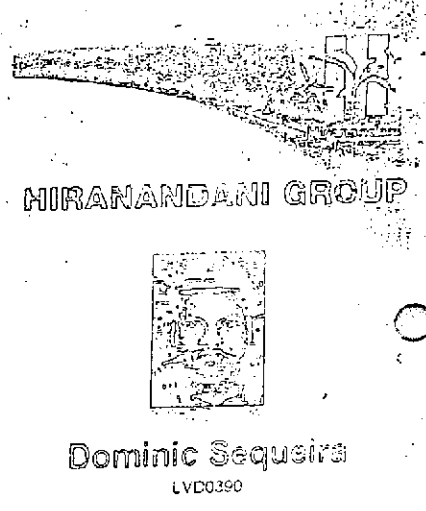

GOVT. OF INDIA

INDIAN TAX DEPARTMENT

DR. AMENDRA V. SHAH
 VITHALDAS JETHALAL SHAH

04/04/1975
 Permanent Account Number
 840PS1811E



भारत सरकार
INCOME TAX DEPARTMENT
GOVT OF INDIA

DHAWAL SURESH KOTHARI
SURESH MAGANLAL KOTHARI

30/06/1983
Permanent Account Number
APCPK5835L

Signature

कल-३

करल - ३	६०७६	१०२
६०७६	११११११	२०१६
२०१६	आयकर विभाग	भारत सरकार GOVT OF INDIA

व्याज

SHANANDANI GROUP

SAMEER PRADHAN

4000 0000 0000 0953

भारत सरकार
GOVT OF INDIA

DHARMENDRA V SHAH
VITHALDAS JETHALAL SHAH

04/04/1975
Permanent Account Number
BMOPR1811E

Signature

भारत सरकार
GOVT OF INDIA

आयकर विभाग
INCOME TAX DEPARTMENT
MAHESHASHOK D

ASHOK DHAKU BODEKAR

25/07/1980
Permanent Account Number
ALAPR07400-866

Signature

भारत सरकार
GOVT OF INDIA

JAYESH D SAWANT
DATTARAM GANGARAM SAWANT

17/05/1979
Permanent Account Number
BFGPS5510B

Signature

करल - 3

८९१०९ ९२५ ९२६०

२०१६ PERMANENT ACCOUNT NUMBER
AFNPB3563M

SANJAY HARJOM BHATT

पिता का नाम / FATHER'S NAME
HARJOM BALUBHAI BHATT

जनम तिथि / DATE OF BIRTH
23-09-1961

हस्ताक्षर / SIGNATURE
S. Prasad

आधार सेवाएं (ऑनलाइन सेवाएं)
Computer Operator

६०६६ १९२२

२०१५

भारत सरकार
Government of India

अभिनंदन कमलाजी यादव
Abhinandan Kamalaji Yadav

जन्म वर्ष / Year of Birth: 1972
पुरुष / Male

6897 4464 5115

आधार - सामान्य माणसाचा अधिकार

भारतीय विशिष्टताधिकार प्राधिकरण
Unique Identification Authority of India

पत्ता / S/O: कमलाजी यादव, सी/217, Address: S/O: Kamalaji Yadav, C/217
जिजामता (मिलन) सीएचएस लिमिटेड, JIJAMATA (MILAN) CHS LTD,
भाजीभाई रावठोड मार्ग, महालक्ष्मी रेस, BHANJIBHAI RATHOD MARG, OPP
कोर्स, महालक्ष्मी, मुंबई, तुळसीवाडी, MAHALAXMI RACE COURSE,
महाराष्ट्र, 400034 MAHALAXMI, Mumbai, Tulsivadi,
Maharashtra, 400034

6897 4464 5115

भारत सरकार
GOVT. OF INDIA

आयकर विभाग
INCOME TAX DEPARTMENT

ROHAN D SHETH

DIPAK SHAMAL

06/05/1982

AWWPS07170

Signature

REGISTRAR KURLA

भारत सरकार
GOVT. OF INDIA

आयकर विभाग
INCOME TAX DEPARTMENT

BADRINATH NARASIMHA HEGDE

NARASIMHA RAMCHANDRA HEGDE

11/05/1962

Permanent Account Number
AAEPH8162L

S.N. Hegde

Signature

10012012

भारत सरकार
GOVT. OF INDIA

आयकर विभाग
INCOME TAX DEPARTMENT

NAKENDRA S

SHRIPATI

28/08/1978

AWWPS27768

Signature

भारत सरकार
GOVT. OF INDIA

आयकर विभाग
INCOME TAX DEPARTMENT

VIKRAM BHUSHAN L KUCHROO

BHUSHAN L KUCHROO

22/10/1979

Permanent Account Number
BCJPK1041H

Signature

भारत सरकार
GOVT. OF INDIA

आयकर विभाग
INCOME TAX DEPARTMENT

SANDEEP SARKAR

R G SARKAR

04/12/1975

Permanent Account Number
BAUPS1477E

Signature

Government of India
 विजय शंकर हुमणे
 Vijay Shankar Humane
 जन्म तारीख / DOB: 12/03/1969
 पुरुष / Male

करल - ३
 C १०७ ११६२०

4692 0260 5300

आधार - सामान्य माणसाचा अधिकार

करल-३
 २०१५

Unique Identification Authority of India


पत्ता 11/बी-13, प्लॉट-6, एन.एन.पी. कॉलोनी, गांधारी सीएचएस, 3रा मंजळी, जन.ए. के. वैद्य मार्ग, हरेजा कॉम्प्लेक्स समोर, गोरेगाव ईस्ट, मुंबई, आरंभितक कॉलोनी, महाराष्ट्र, 400065
 Address: 11/B-13, PLOT-6, N.N.P. CDLONY, GANDHARI CHS, 3RD FLOOR, GEN.A. K. VAIDYA MARG, OPP. HAREJA COMPLEX, GOREGAON EAST, Mumbai, Aareymilk Colony, Maharashtra, 400065

4692 0260 5300

1947
 1000 360 1947

help@uidai.gov.in


www.uidai.gov.in

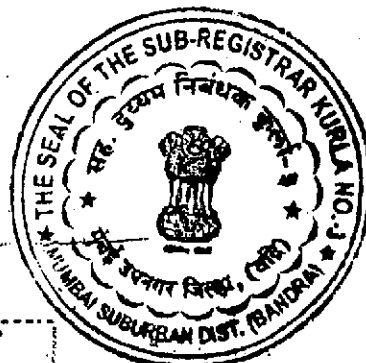

भारत सरकार
 GOVERNMENT OF INDIA
 प्रकाश बाबुराव भोसले
 Prakash Baburao Bhosale
 जन्म वर्ष / Year of Birth: 1985
 पुरुष / Male

2667 1418 7233

आधार - आम आदमी का अधिकार

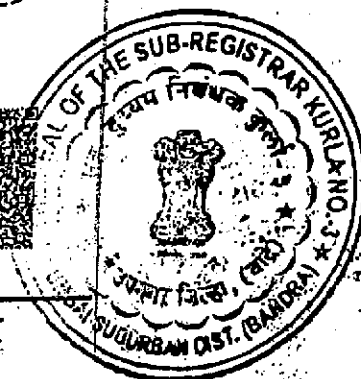

भारतीय विधिपत्र पहचान प्राधिकरण
 UNIQUE IDENTIFICATION AUTHORITY OF INDIA

पता: S/O बाबुराव भोसले, ए/१०१ राजग्रुह बिल्डिंग, बालशेठ मडुरकार मार्ग, दिपाक सिनेमा समोर, एल्फिस्टोन रोड, डीनार्ड रोड, मुंबई, महाराष्ट्र, 400013

Address: S/O Baburao Bhosale, A/101 RAJGRUH BUILDING, BALSHETH MADURKAR MARG, OPP DEEPAK CINEMA, ELPHISTONE ROAD, Deisle Road, Deisle Road, Mumbai, Maharashtra, 400013

1947
 1800 180 1947

help@uidai.gov.in

www.uidai.gov.in

P.O. Box No. 1947, Bangalore-560 001

करल-३		
६०७६	१५२	
२०१५		

करल - ३		
६०७७	१७	१२७
२०१६		

