

करल - ३		
८९७७	८५	२२७
२०६६	७	हिस्सा नं. -

न. नं ७, ७ - अ व १२

कबजेदार (७) (५) (२५)

मुंबई महानगर प्रदेश विकास प्राधिकरण (७)

गाव - पवई  
 तालुका - कुर्ली  
 इतर हक्क -

सत्र लावणा लायक	ए.	ग.	
पोट खराबा	१	५	
एकूण	७	५	
आकार.....	रुपये	आ	पैसे
बुडी अथवा.....	७७	-	००
जादा आकार.....	-	-	-
पाणी.....	-	-	-

पिके	लागवड करणाराचे	क्षेत्र	रीत	पिके आणि लागवड	क्षेत्र	शेरा
	टिप: उगार कारणा पुरात किंम होसे					



अस्तसल बरहुकुम खरी नक्कल असे तयार ता. २०/२/२०१५

*(Signature)*  
 तलाठी.  
 वलाठी सजा-पवई  
 वहासील कुर्ली

गा. न. नं ७, ७ - अ व १२

स.नं. १० हिस्सा नं. ३५

कबजेदार

गाव - पवई

तालुका - कुर्ला

इतर हक्क -

क्षेत्र लावणी लायक	ए.	ग.	
पोट खराब	१२	१११॥	
एकूण	१२	१११॥	
आकार.....	रुपये	आ	पैसे
बुडी अथवा.....	१६५	-	००
जादा आकार.....	-	-	-
पाणी.....	-	-	-

मुंबई महानगर प्रदेश निकाय प्राधिकरण (३०)

करल - ३	
८६०७	५२१२७
२०१६	

वर्ष	लागवड करणाराचे	क्षेत्र	रीत	धिके आणि लागवड	क्षेत्र	शेरा
विव.	उत्तारा कारण		पुराना	दिल्या असे		



अस्तित् बरहुकुम छरी नक्कल असे तयार ता. २०/१२/०१५

वलाठी सजा-पवई  
वहसील कुर्ला


करल - ३ गा. न. नं ७, ७ - अ व १२

८९७७ ४७२१७  
 २०१६


कबजेदार  
 मुंबई महानगर प्रदेश विकास  
 प्राधिकरण (४०)

गाव - पंचई  
 तालुका - कुर्ला  
 श्तर हक्क -

पोट खराबाची ही १३०७२.५	३	६१
एकूण १५६३५.५७	३	६१.
आकार.....	रुपये	आ पैसे
बुडी अथवा.....	२९	३८
जादा आकार.....	-	-
पाणी.....	-	-

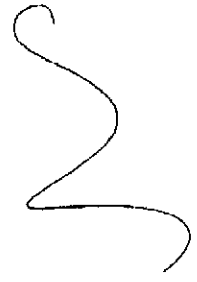

वर्ष	लागवड करणाराचे	क्षेत्र	रीत	पिके आणि लागवड	क्षेत्र	शेरा
	टिप: उतारा करणा		पुरान	पिके असे		

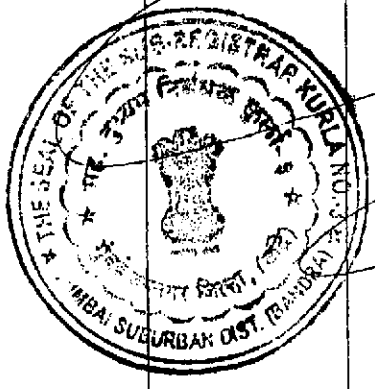

अहवाल बरहुकुम छरी प्रकृत असे तयार ता. २०१२/२०१५

वलाठी सजा-पंचई तालुका.  
 तहसील कुर्ला

गा. न. नं ७, ७ - अ व १२

स.नं. १८ हिस्ता नं. २५

कबजदार

गाव - पनई

क्षेत्र लावणी लायक	ए.	गू.
पोट घराबा	-	३४१११
एकूण	-	३४१११
आकार.....	तपये	आ
बुडी अधवा.....	६	- ६३
जादा आकार.....	-	-
पाणी.....	-	-

मुंबई महानगर प्रदेश विकास प्राधिकरण (४७)

तालुका - मुंबई

इतर हक्क -

करल - ३
२९७७ / ४४२७
२०१६

लागवड करणाराचे	क्षेत्र	रीत	पिके आणि लागवड	क्षेत्र	शेरा
टिप: - उगारा करणा		पुराना दिव मते			



अस्तित्त्व दरहकूम खरी नक्कल असे तयार ता. २०/२/२०११

वलाठी सजा-पवई तहसील कुर्ला

7AB

PROFORMA - B

STAMP OF DATE OF RECEIPT OF PLANS

करल - ३
२९७७ २९९०
२०१६

This Cancels Approval to the Previous Plans Sanctioned under no. CEJ 192/BPES/AS Dated 04/07/2012

23 APR 2015.

Approved subject to the conditions mentioned in this office Letter No. JCEJ 192/BPES/AS

*[Signature]*  
Executive Engineer Bldg. Prop. (E/S)- II

23/4/15  
S.E.(B.P.) SW

STAMP OF APPROVAL OF PLANS




CONTENTS OF SHEET

REFUGE FLOOR PLAN (8TH & 15TH FLR.)  
TERRACE FLOOR PLAN

CONTENTS OF SHEET	करल - ३
REFUGE FLOOR PLAN (8TH & 15TH FLR.)	८२७२ ००१२७
TERRACE FLOOR PLAN	२०१६



DESCRIPTION OF PROPOSAL & PROPERTY		
PROPOSED RESIDENTIAL BUILDING NO 1 SECTOR IV ON LAND BEARING C.T.S. NO 10, 11, 14-B, 14-C, 16-A, 17, 18 & 19 OF VILLAGE POWAI, MUMBAI		
NAME OF OWNER		
SHRI NIRANJAN HIRANANDANI SHRI. SURENDRA HIRANANDANI		
JOB NO	DATE	SIGNATURE OF OWNER
DRG. NO	SCALE 1:100	 <b>ARCHITECT</b> <b>SUHAS JOSHI</b> OLYMPIA, CENTRAL AVENUE, HIRANANDANI BUSINESS PARK, POWAI, MUMBAI-400076
	DRAWN BY A.R	
	CHK. BY.	

PROFORMA - B

6C

STAMP OF DATE OF RECEIPT OF PLANS

This Cancels Approval  
to the Previous Plans  
Sanctioned under no.  
CE/192/BPES/MS  
Dated 04/07/2012

23 APR 2015


Approved subject to the conditions mentioned  
in this office Letter No./CE/192 /BPES/AS

*[Signature]*  
Executive Engineer Bldg. Prop. (E/SJ-7)

*[Signature]*  
S E. (B.P.) S/W

करल - ३  
८९७७ ९९२७  
२०१६

STAMP OF APPROVAL OF PLANS

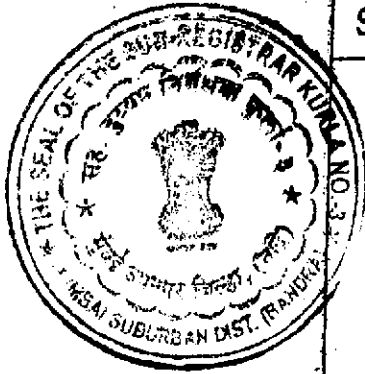

CONTENTS OF SHEET

- TYPICAL FLOOR PLAN
- REFUGE FLOOR PLAN ( 8TH & 15TH FLR.
- TERRACE FLOOR PLAN

करल - ३	
८६७७	१२३२७
२०१६	




**DESCRIPTION OF PROPOSAL & PROPERTY**



PROPOSED RESIDENTIAL BUILDING NO.1 SECTOR V  
ON LAND BEARING C.T.S. NO. 10,11,14-B,14-C,16-A,17,18 & 19  
OF VILLAGE POWAI MUMBAI.

**NAME OF OWNER**

SHRI. NIRANJAN HIRANANDANI  
SHRI. SURENDRA HIRANANDANI



JOB NO	DATE	SIGNATURE OF OWNER
DRG.NO.	SCALE 1:100	 <b>ARCHITECT</b> <b>SUHAS JOSHI</b> OLYMPIA, CENTRAL AVENUE, HIRANANDANI BUSINESS PARK, POWAI, MUMBAI-400076
	DRAWN BY A.R	
	CHK BY	



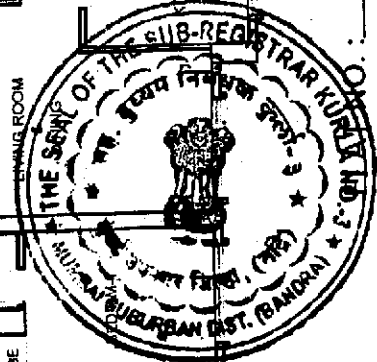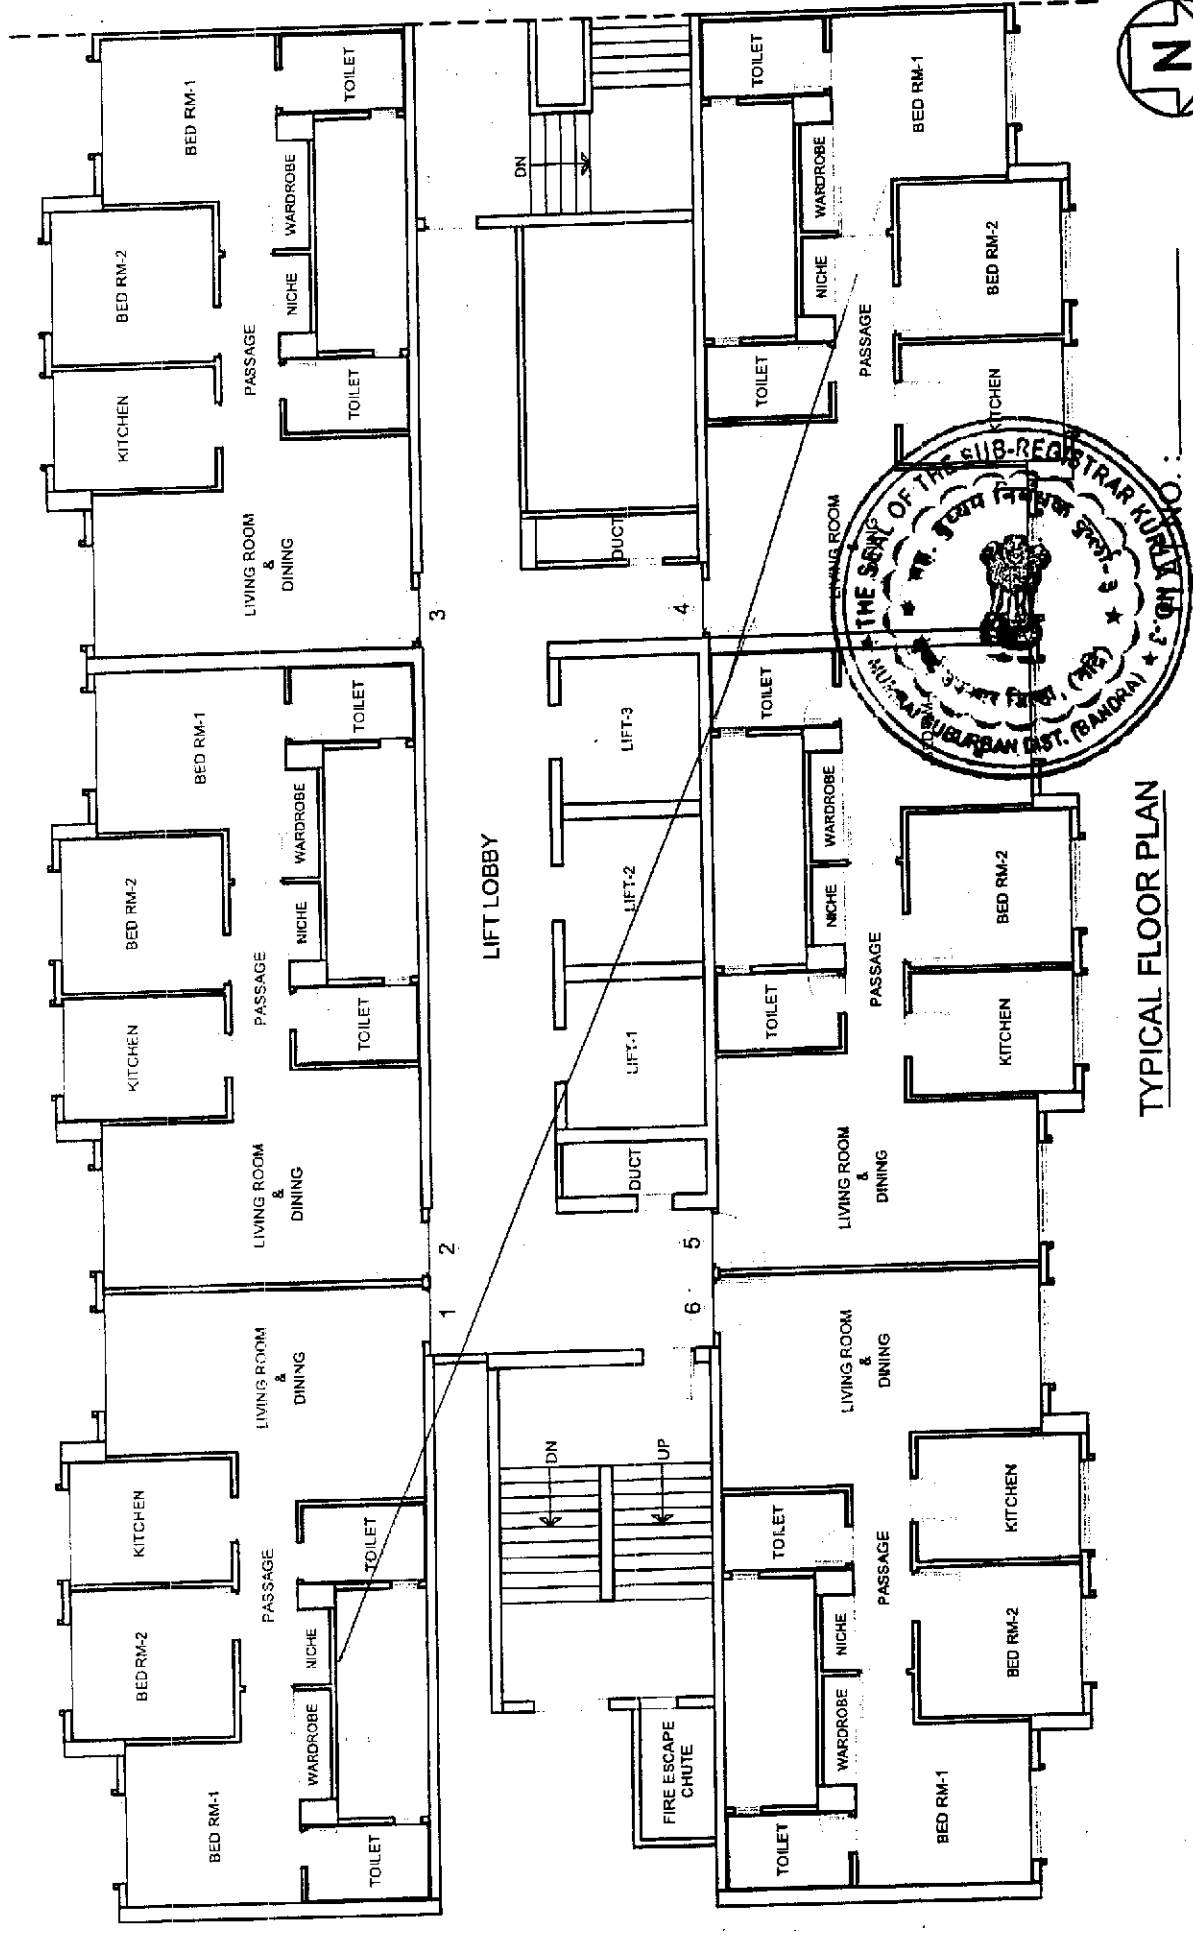

TYPICAL FLOOR PLAN

SECTOR-V : ATLANTIS (WING-A) LEVEL :

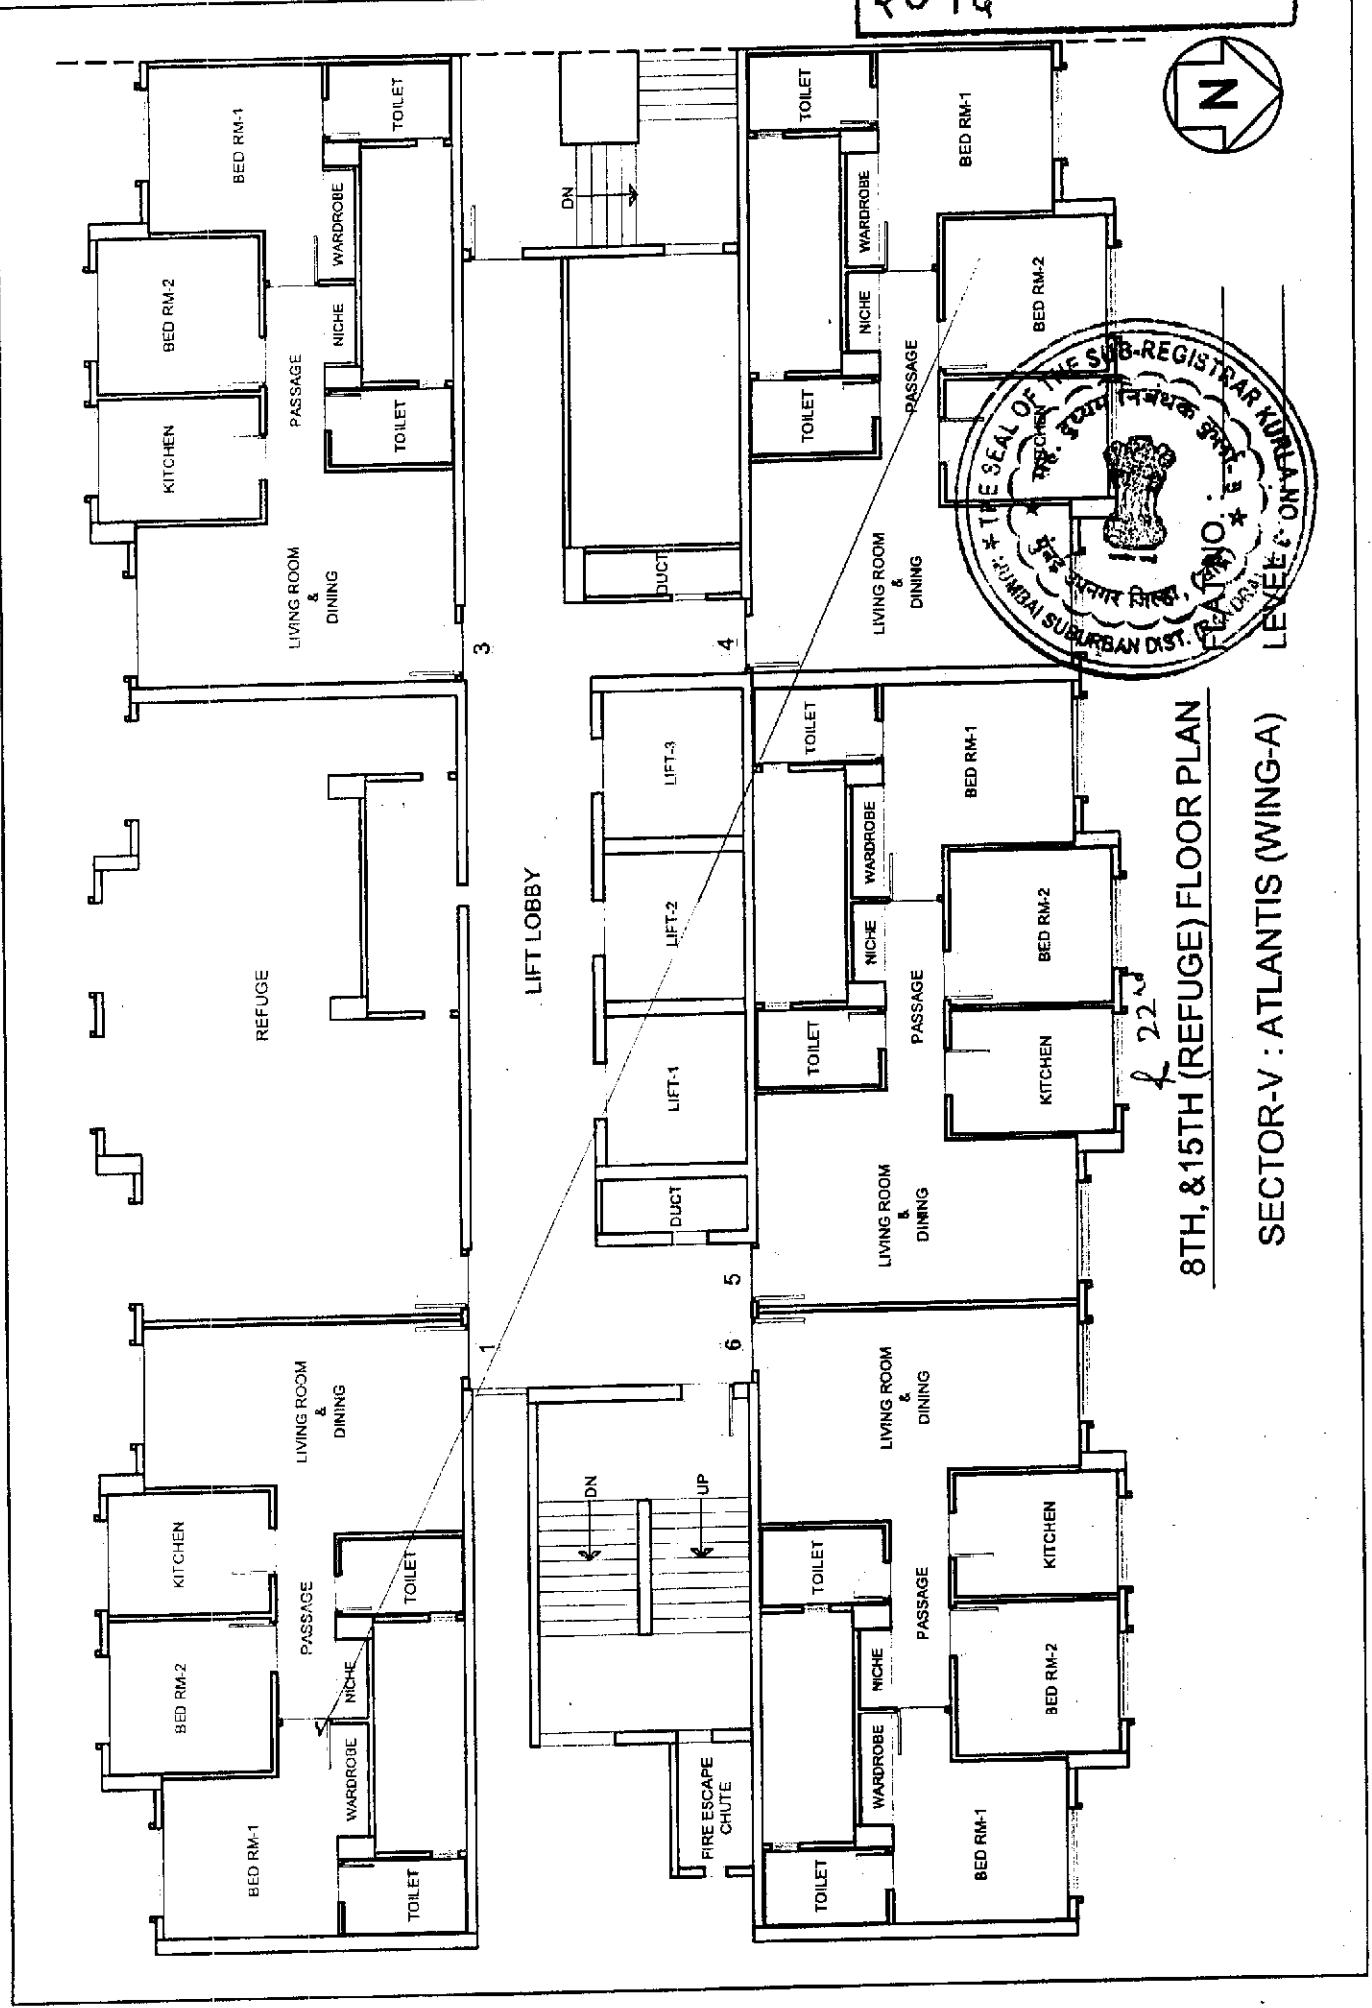
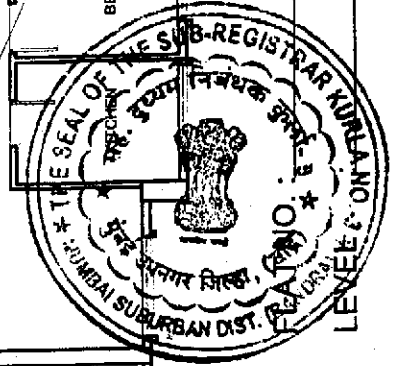


f 222

8TH, & 15TH (REFUGE) FLOOR PLAN

SECTOR-V : ATLANTIS (WING-A)



2098  
2000 24/2/16

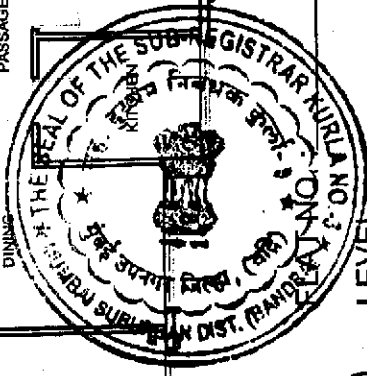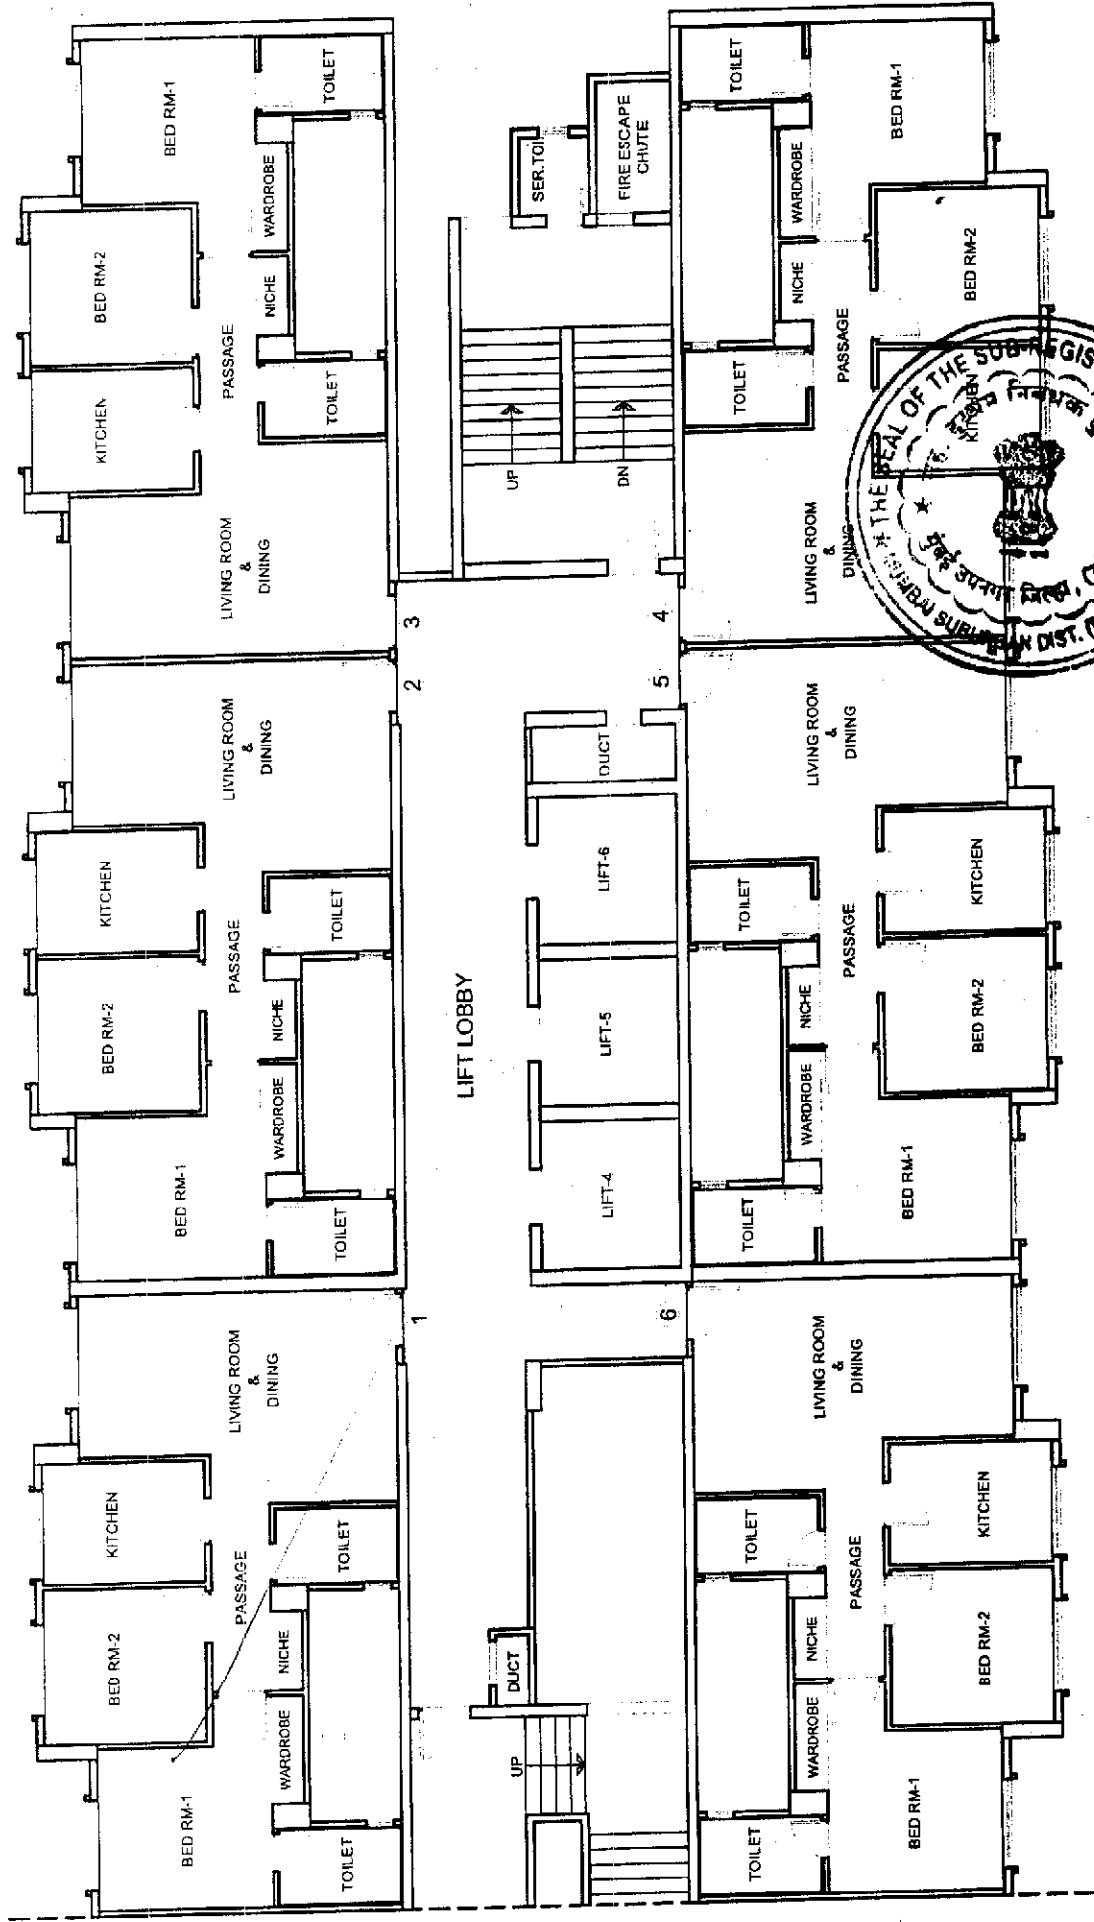


TYPICAL FLOOR PLAN

SECTOR-V : ATLANTIS (WING-B) LEVEL

47CM - 2  
LQ 00 PE 920  
2096

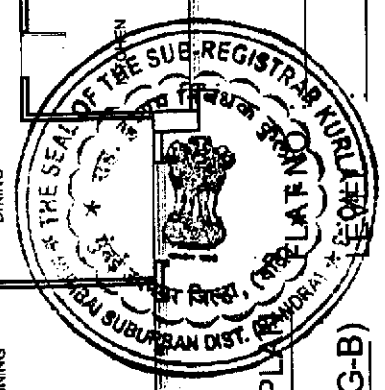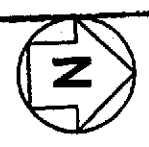


8TH, & 15TH (REFUGE) FLOOR PLAN  
222AC  
SECTOR-V : ATLANTIS (WING-B)

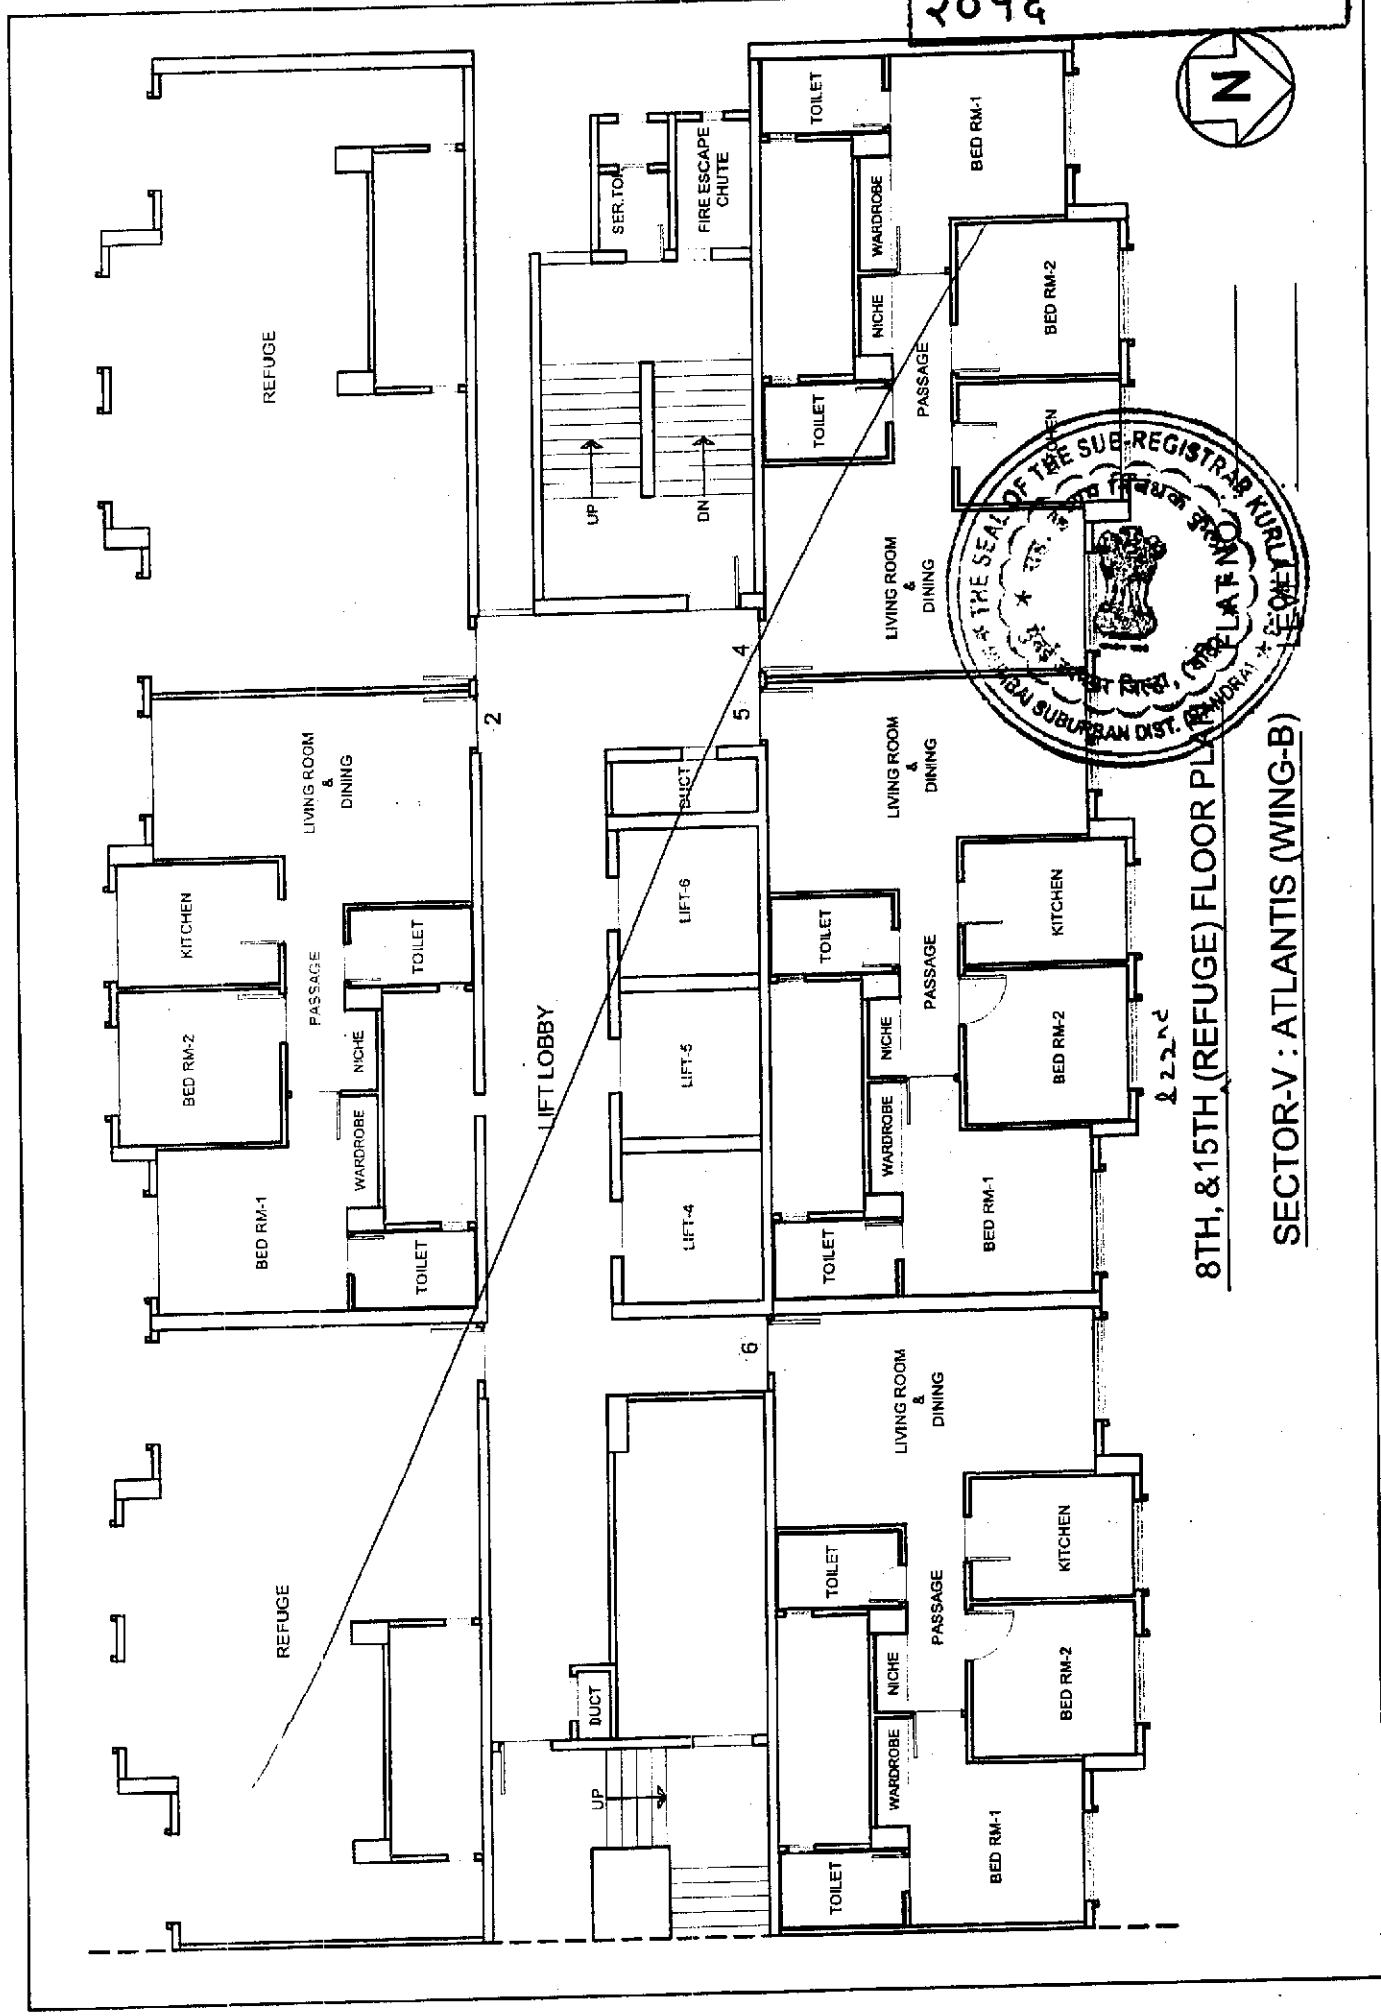

करल - ३


८९७७९७२७

२०१६

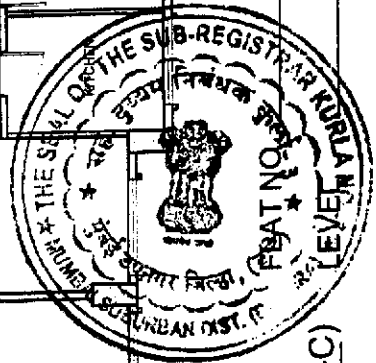

TYPICAL FLOOR PLAN

SECTOR-V : ATLANTIS (WING-C)

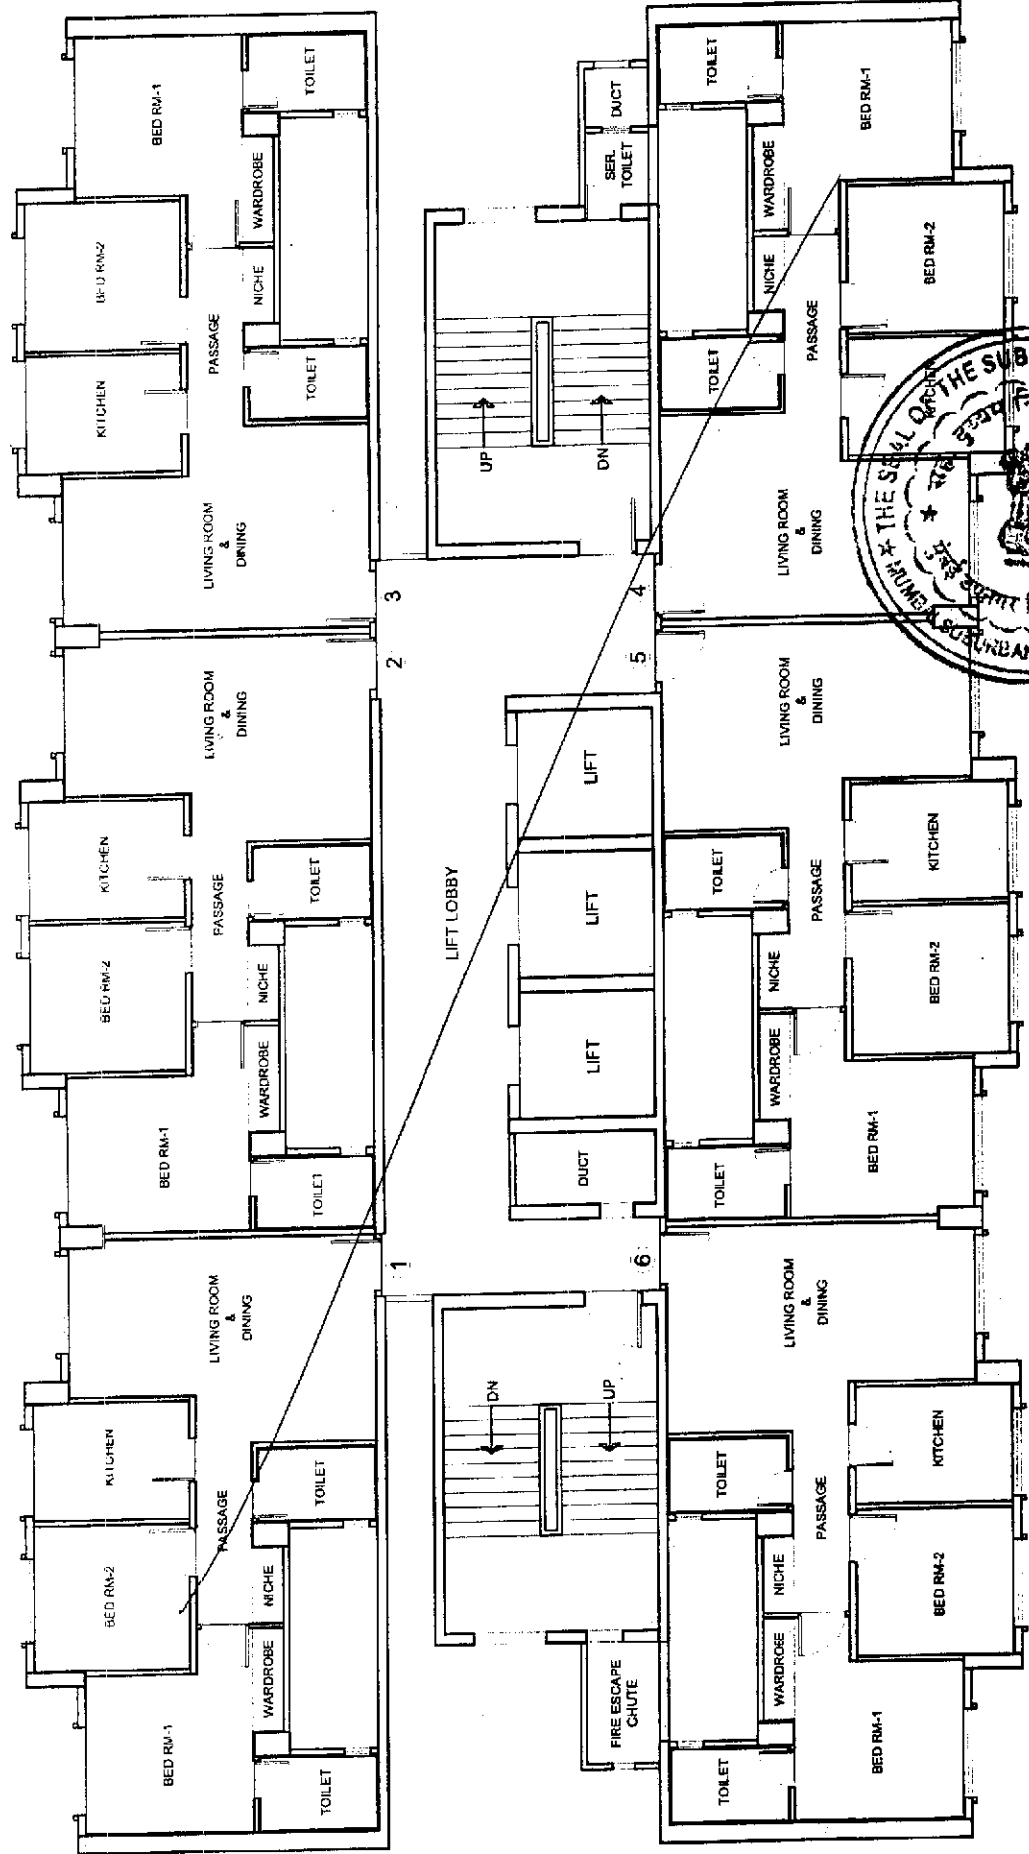

करल - 3

८९७७ ९८२१०


२०१६




2205  
nd

SECTOR-V : ATLANTIS (WING)

8TH, 15TH & 22ND (REFUGE) FLOOR PLAN

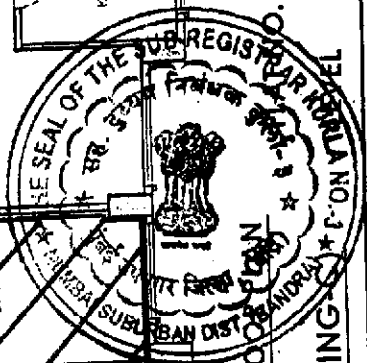

*Handwritten signature*

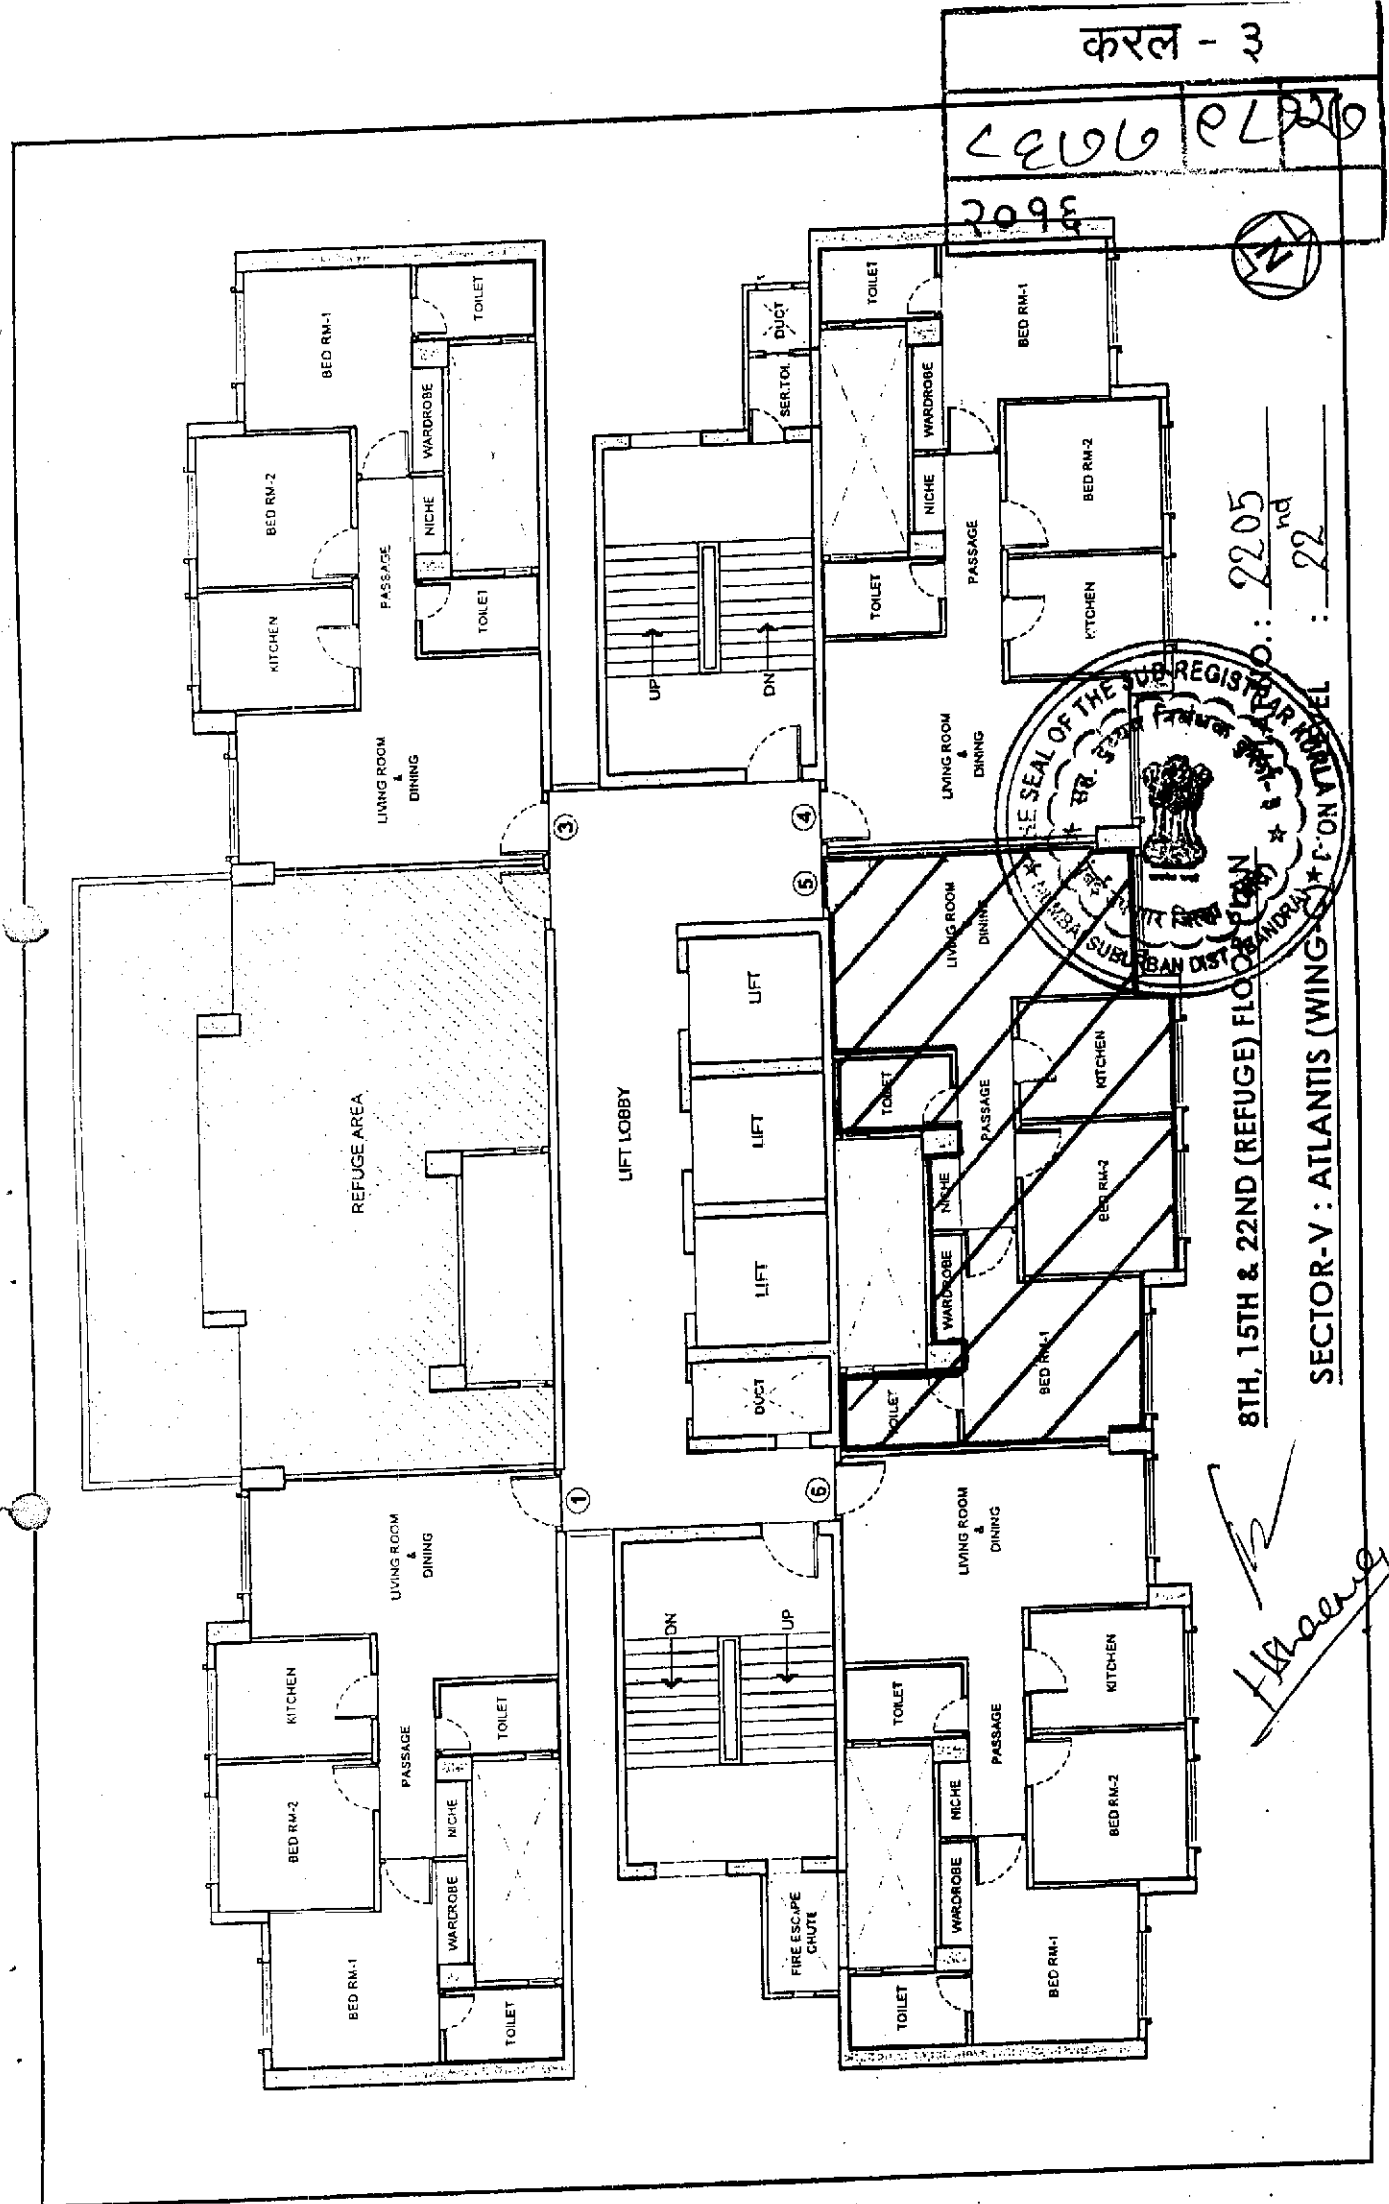

करल - २	
८९७७	९९२७
२०१६	

www.mca.gov.in

Tuesday, August 25, 2015  
4:42 PM

पावती

Original/Duplicate  
नोंदणी क्र.: 39M  
Regn.: 39M


पावती क्र.: 6983 दिनांक: 25/08/2015

गावाचे नाव: पवई  
दस्तऐवजाचा अनुक्रमांक: करल3-6076-2015  
दस्तऐवजाचा प्रकार: कुलमुखत्यारपत्र  
सादर करणाऱ्याचे नाव: लेक व्ह्यू डेव्हलपर्स चे ऑथोराईज सिग्रेटरी प्रकाश . शाह

नोंदणी फी  
दस्त हाताळणी फी  
पृष्ठांची संख्या: 22

DELIVERED

एकूण:

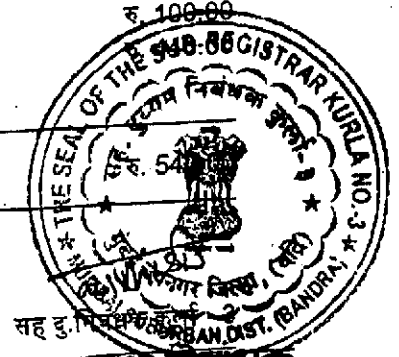

आपणास मूळ दस्त, थंबनेल प्रिंट, सूची-२ व सीडी अंदाजे  
६:०१ PM ह्या वेळेस मिळेल.

सह दु.पु.नियंत्रक

मोबदला: रु.०/-

सह. दु.पु.नियंत्रक  
कुर्ला - ३ (वर्ग-२)

बाजार मूल्य: रु.१/-

भरलेले मुद्रांक शुल्क: रु. 8000/-

- 1) देयकाचा प्रकार: By Cash रक्कम: रु 100/-
- 2) देयकाचा प्रकार: By Cash रक्कम: रु 440/-

DELIVERED

मूळ दस्त, स्कॅन्ड प्रिंट व सि.डी. मिळाली.


करल - ३  
 ८९७७ २००९२६  
 २०१६

करल-३  
 २००९ १ २२  
 २०१५

CHALLAN  
 MTR Form Number-6

**DEFACED FOR RS: 8000.00**

GRN	MH002682551201508	AMOUNT	8000.00	USER	10R199(KRL3)
Department	Inspection	Number of Registration	8000.00	Barcode	25/08/2015-16:33:51
Type of Payment	1	Deface Number	0001949826501516	Form ID	48(I)
(Amt. in words: Eight Thousand Rupees Only)		Sale of Non Judicial Stamps SoS Mumbai only			
Office Name	KRL3_JT SUB REGISTRAR KURLA NO 3		Payer Details		
Location	MUMBAI		TAX ID (If Any)		
Year	2015-2016 One Time		PAN No. (If Applicable)	AAAFL0589R	
Account Head Details		Amount In Rs.	Full Name	LAKE VIEW DEVELOPERS	
0030045801 - Sale of Non Judicial Stamp		8000.00	Flat/Block No.	OLYMPIA BUILDING	
			Premises/Building	HIRANANDANI GARDENS POWAI	
			Road/Street	MUMBAI	
			Area/Locality		
			Town/City		
			PIN	0 0 0 7 6	
			Remarks (if Any)	SHAH AND MANISH GU	
			Amount In	Eight Thousand Rupees Only	
			Words		
Total	8000.00		FOR USE IN RECEIVING BANK		
Payment Details		STATE BANK OF INDIA		Bank CIN	REF No. 00040572015080307957 CK72022487
Cheque/DD Details				Date	03/08/2015-04:36:06
Cheque/DD No.			Bank-Branch	STATE BANK OF INDIA	
Name of Bank	Validity unknown		Scroll No. , Date	216 , 04/08/2015	
Name of Branch	Digitally signed by VIRTUAL TREASURY				
Mobile No. : Not Available	Date: 2015.08.25 16:44:00 IST				
	Reason: Secure Document				
	Location: India				

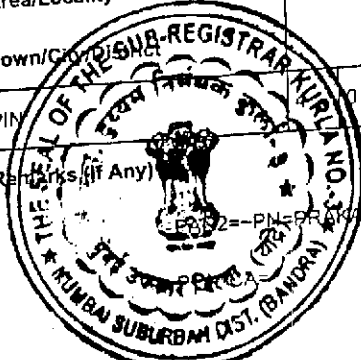





CHALLAN  
MTR Form Number-6

करल-3		
६०७६	२	२२
२०१५		

GRN	MH002682550201516E	BARCODE					Date	03/08/2015-16:33:51	Form ID	48(I)	
Department	Inspector General Of Registration					Payer Details					
Type of Payment	Non-Judicial Customer-Direct Payment Sale of Non Judicial Stamps SoS Mumbai only					TAX ID (If Any)					
Office Name	KRL3_JT SUB REGISTRAR KURLA NO 3					PAN No. (If Applicable)	AAAFLO589R				
Location	MUMBAI					Full Name	LAKE VIEW DEVELOPERS				
Year	2015-2016 One Time					Flat/Block No.	OLYMPIA BUILDING				
Account Head Details		Amount In Rs.	Premises/Building		करल - ३						
0030045501	Sale of NonJudicial Stamp	8000.00	Road/Street		HIRANANDANY GARDENS POWAI						
			Area/Locality		MUMBAI						
			Town/City/District		२०१६						
			PIN		4	0	0	0	7	6	
			Remarks (If Any)		SHAH AND MANISH GU						
			Amount In		8000.00						
			Words		Eight Thousand Only						
Total											
Payment Details		STATE BANK OF INDIA					FOR USE IN RECEIVING ONLY				
Cheque-DD Details		Bank CIN	REF No.	0004867201000587		DK7283487					
Cheque/DD No		Date		03/08/2015-16		STATE BANK OF INDIA					
Name of Bank		Bank-Branch		STATE BANK OF INDIA		MUMBAI SUBURBAN DIST. (BANDRA)					
Name of Branch		Scroll No. , Date		Not to be filled with Scroll		MUMBAI SUBURBAN DIST. (BANDRA)					

Mobile No. : Not Available

करल-३  
 ६०७६ 3 22  
 २०१५



करल - ३	E-Receipt Government of MAHARASHTRA GRAS Department	
८२७७९०२७२६		
२०१६		
Name of the Depositor	LAKE VIEW DEVELOPERS	
Government Reference Number	MH002682550201516E	
SBI Reference Number	CK72022487	
Challan Amount	8000.00	
Amount(In Words)	Eight Thousand Rupees	
Transaction Date and Time	03-Aug-2015 04:36:07 PM	
Status	Success	





करल-३		
६०७६	४	२२
२०१५		

करल - ३		
८६७७३३	३	२६
२०१६		

POWER OF ATTORNEY

TO ALL TO WHOM THESE PRESENTS SHALL COME, We,  
 Lake View Developers, having Registered office at 514, Dalania tower,  
 Nariman Point, Mumbai 400 021, and office at "Olympia", Central Avenue,  
 Hiranandani Business Park, Hiranandani Gardens, Powai,  
 400076, DO HEREBY SEND GREETINGS:

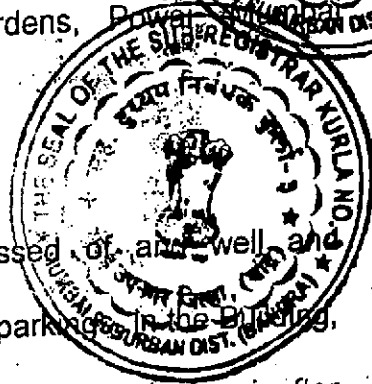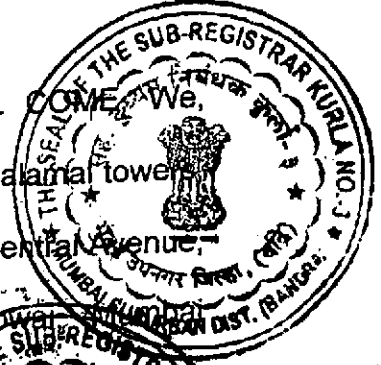

WHEREAS, we are seized and possessed of, and well and  
 sufficiently entitled interalia to flats/premises,, car parking in the Building,  
 'ATLANTIS', in Sector V, Hiranandani Gardens, Powai, hereinafter  
 referred to as the "Said Premises".

AND WHEREAS, for the sake of convenience, we are desirous of  
 appointing some persons to be our true and lawful attorney for us and in  
 our names and to do and execute and perform the following acts, deed,  
 matters and things in connection with the registration of the documents  
 executed by us / any of us and/or by either of our Authorised Signatories  
 (1) Mr. Prakash Shah and (2) Mr. Manish Gupta, relating to the Said  
 Premises.

406E 9 22  
 2098 NOW KNOW YE ALL

THAT We, Lake View Developers, do hereby appoint, authorize and

constitute each of the following persons viz (1) Mr. Narendra Sawant, (2)

Mr. Sanjay Mohanraj, (3) Mr. Dominic Sequeira, (4) Mr. Kinjal Desai,

(5) Mr. Dharmendra Shah, (6) Mr. Dhawal Kothari, (7) Mr. Sameer

Pradhan, (8) Mr. Mahesh Dodekar, (9) Mr. Jayesh Sawant, (10) Mr.

Abhinandan Yadav, (11) Mr. Sanjay Bhatt, (12) Mr. Badrinath N.

(13) Mr. Rohan Sheth, (14) Mr. Dilip Kapadia, (15) Mr. Sandeep

(16) Mr. Vikram Kuchroo, hereinafter referred to as the

"aid Attorneys", to be our true and lawful attorneys in our names, to do

the following acts, deeds, matters and things jointly and/or individually:



(2) To Lodge / present the agreements and other documents relating to

Premises for adjudication and do all the things necessary

and/or incidental for the purpose of getting the said agreements

and other documents duly adjudicated.

(2) To Lodge the agreements and other documents executed by us /

any of us in respect of the Said Premises for registration with the

concerned authorities and make representation to the concerned

authorities in that behalf.

✓  
 ✓

(3) To do all acts, things necessary for the registration of the


agreements and other documents, to receive back the same after

they are registered and to do all acts and things necessary in this

behalf as effectively as we could do.


2096	2096	2096	2096
------	------	------	------

(4) AND we do hereby for ourselves agree to confirm and ratify all such acts, deeds and things that may be lawfully done by <sup>Said</sup> Attorneys and/or any of them in respect of the <sup>Said Premises</sup> on our behalf and in our names by virtue of this Power of Attorney and the same shall be binding on us.

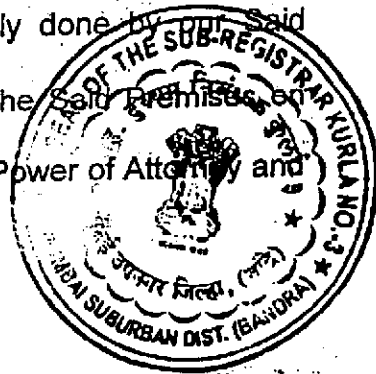


IN WITNESS WHEREOF, we have set and subscribed our hands hereunto this Power of Attorney on this 4th day of August 2015.

SIGNED AND DELIVERED )  
 BY THE WITHINNAMED )  
 LAKE VIEW DEVELOPERS )  
 THROUGH AUTHORISED SIGNATORIES )  
 (1) MR. PRAKASH SHAH )  
 (2) MR. MANISH GUPTA )

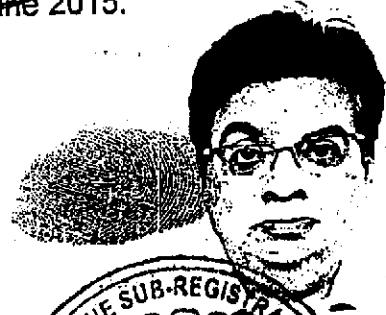

IN THE PRESENCE OF Savitri Chauhan )  
 ..... Chauhan For Lake View Developers )  
 ..... Partner Authorised Signatory )

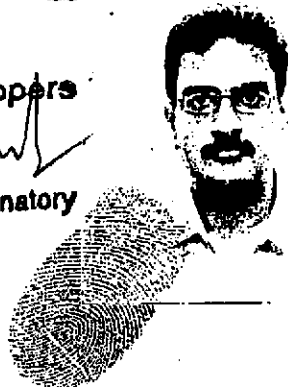

The Specimen Signatures and Photos of the Said Attorneys are appended hereto -

(1) MR. NARENDRA SAWANT

*Handwritten signature of Mr. Narendra Sawant*



(2) MR. SANJAY MOHANRAJ

*Handwritten signature of Mr. Sanjay Mohanraj*



करल-३	
५०७९	७२२
३०९५	

(3) MR. DOMINIC SEQUEIRA



करल - ३	
६६६६	३२६
२०९६	


(4) MR. KINJAL DESAI

Kinjal Desai



MR. DHARMENDRA SHAH

Dharmendra Shah

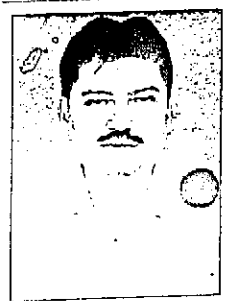

MR. DHAWAL KOTHARI

Dhawal Kothari




(8) MR. MAHESH DODEKAR

Mahesh Dodekar



(9) MR. JAYESH SAWANT

Jayesh Sawant

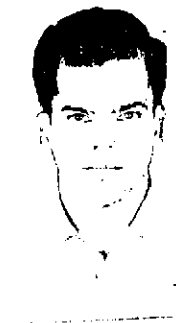

५०७६ ८२२  
२०१५



(10) Mr. ABHINANDAN YADAV

*Abhinandan Yadav*



करल - ३  
८६७७७०७२७  
२०१६



(11) MR. SANJAY BHATT

*Sanjay Bhatt*

(12) MR. BADRINATH N. HEDGE

*B.N. Hedge*



(13) MR. ROHAN SHETH

*Rohansheth*



(14) MR. DILIP KAPADIA

*Dilip Kapadia*




(15) MR. SANDEEP SARKAR

*Sandeep Sarkar*



(16) MR. VIKRAM KUCHROO

*Vikram Kuchroo*

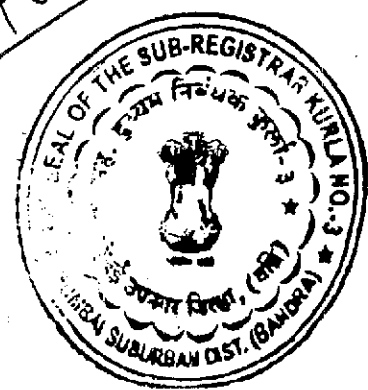

# LAKE VIEW DEVELOPERS



Hiranandani

करल-३	
६०६६	६२२
२०१५	

**AUTHORITY LETTER IN RESPECT OF FLATS IN ATLANTIS BUILDING**


This is to confirm that we have authorised (1) Mr. Prakash Shah and (2) Mr. Manish Gupta, Officers of the FIRM, jointly and/or individually / severally to

- (1) Sign / execute agreements for sale, agreements for leave and license, agreements to lease / lease, renewal of license, renewal of lease, representations relating thereto (hereinafter referred to as "Agreements and Documents") for and on behalf of the Firm and in respect of flats / premises, car parkings, in the Building 'ATLANTIS', in Sector V, Hiranandani Gardens, Powai, belonging to us.

करल - ३	
६००९	६२६
२०१५	


It is clarified that authority for issuing / signing allotment letters in respect of Flats / Premises or car parking is not given hereby and the same will be exercised only by the Partners of the Firm.

- (2) Accept the payment of consideration, licence fees, lease rental, security deposit and other payments / deposits under the said Agreements and Documents on behalf of the FIRM and issue receipts in respect thereof on behalf of the FIRM.

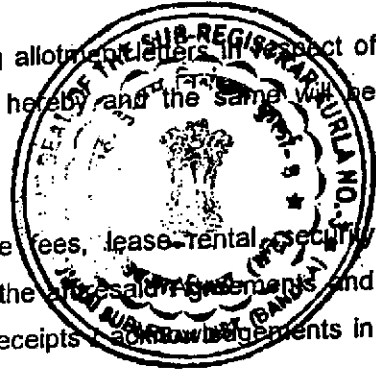

- (3) Register and/or caused to be registered with the concerned authorities the said Agreements and Documents and to execute power of attorney for the purpose of registration of the said Agreements and Documents.

- (4) Pay stamp duty and registration charges and make representations to the concerned authorities.

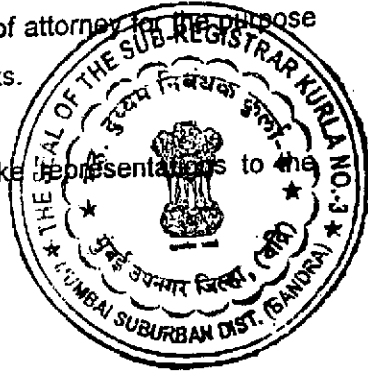

M

SH



करल-३		
८०७६	१०	२२
२०१५		

करल - ३		
८०७७	१०	२२
२०१६		




C 2006	990	926
2096		

- (5) Receive and accept the original registered agreements and documents from the authorities concerned.
- (6) Do all the things necessary and/or incidental for the aforesaid purposes.

Dated this 29<sup>th</sup> day of June 2015.

करल-3		
६०६३	११	२२
२०१५		


For LAKE VIEW DEVELOPERS

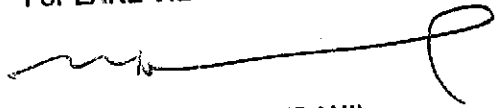

(NIRANJAN HIRANANDANI)  
PARTNER



(SURENDRA HIRANANDANI)  
PARTNER

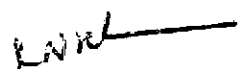

(KAMAL HIRANANDANI)  
PARTNER





करल - २

स्थायी लेखा संख्या /PERMANENT ACCOUNT NUMBER

AAAF 0589F

2096

नाम /NAME

LAKEVIEW DEVELOPERS

करल-३

६०६

१३

२२

२०१५

निगमन/बनने की तिथि /DATE OF INCORPORATION/FORMATION

10-01-1985

*Al Singh*

आयकर निदेशक (पद्धति)

DIRECTOR OF INCOME TAX (SYSTEMS)

स्थायी लेखा संख्या /PERMANENT ACCOUNT NUMBER

AADPS6732L

नाम /NAME


PRAKASH SOMALAL SHAH

पिता का नाम /FATHER'S NAME

SOMALAL PURSHOTAMDAS SHAH

जन्म तिथि /DATE OF BIRTH

04-06-1960

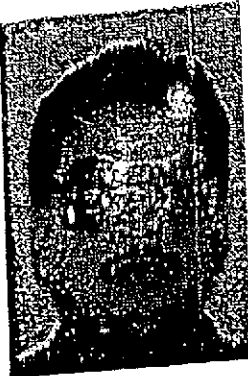


हस्ताक्षर /SIGNATURE

*Prakash Somalal Shah*

*Al Singh*

आयकर निदेशक (पद्धति)

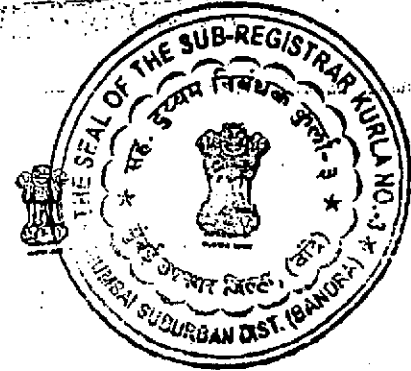

स्थायी लेखा संख्या /PERMANENT ACCOUNT NUMBER

ACCPG6734D

नाम /NAME

MANISH KUMAR GUPTA

पिता का नाम /FATHER'S NAME

RAMESH PRASAD GUPTA

जन्म तिथि /DATE OF BIRTH

11-12-1970

हस्ताक्षर /SIGNATURE


*Manish Kumar Gupta*

*P. G. S.*

आयकर आयुक्त (कम्प्यूटर केन्द्र)



कैरल-३  
 ६०६६ १४ २२  
 २०१५

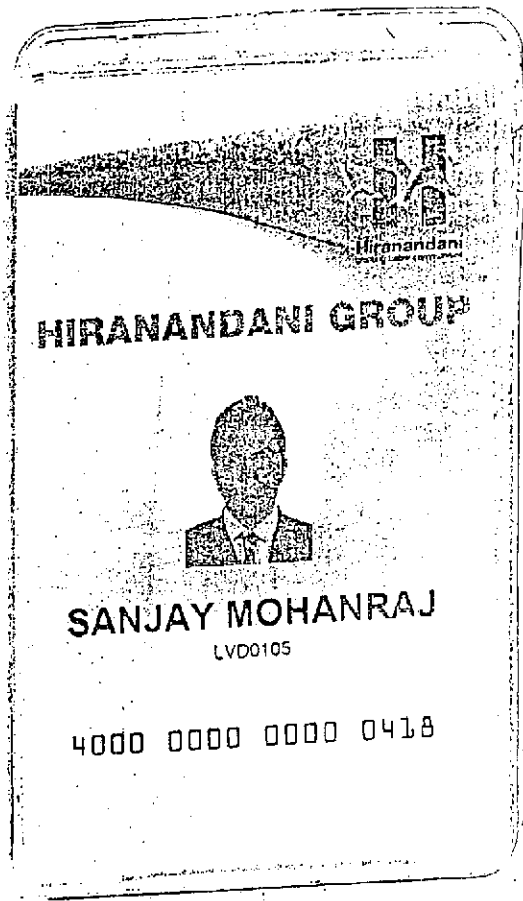

LINK TO E-FILING TAX SYSTEMS

संख्या / PERMANENT ACCOUNT NUMBER  
**AEYPD4505M**


नाम / NAME  
**KINJAL MAHENDRAKUMAR DESAI**

पिता का नाम / FATHER'S NAME  
**MAHEDRAKUMAR MAGANLAL DESAI**

जन्म तिथि / DATE OF BIRTH  
**04-08-1975**

PRB-arma  
 (Computer Operator's)

Commissioner of In-

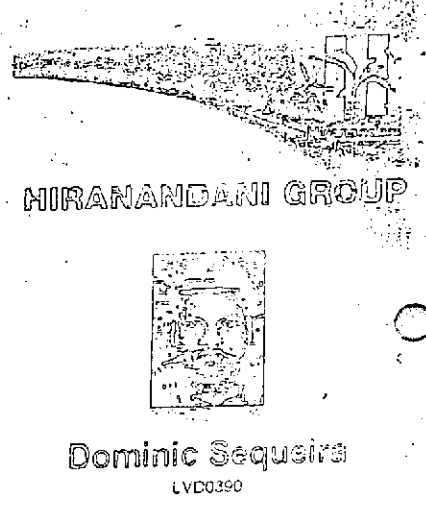

GOVT. OF INDIA

INCOME TAX DEPARTMENT

DR. AMENDRA V. SHAH  
 VITHALDAS JETHALAL SHAH

04/04/1975  
 Permanent Account Number  
**840PS1811E**

Signature



भारत सरकार  
INCOME TAX DEPARTMENT  
GOVT OF INDIA

DHAWAL SURESH KOTHARI  
SURESH MAGANLAL KOTHARI

30/06/1983  
Permanent Account Number  
APCPK5835L

Signature

कलकत्ता-3

करल - 3	६०७६	११३
६०७६	११३	२०१६
२०१६		

भारत सरकार  
INCOME TAX DEPARTMENT  
GOVT OF INDIA

IRANANDANI GROUP

SAMEER PRADHAN

4000 0000 0000 0953

भारत सरकार  
INCOME TAX DEPARTMENT  
GOVT OF INDIA

DHARMENDRA V SHAH  
VITHALDAS JETHALAL SHAH

04/04/1975  
Permanent Account Number  
BMOPR1811E

Signature

भारत सरकार  
INCOME TAX DEPARTMENT  
GOVT OF INDIA

MAHESHASHOK D...  
ASHOK DHAKU BODEKAR

25/07/1980  
Permanent Account Number  
ALAPR07400-REG


Signature

भारत सरकार  
INCOME TAX DEPARTMENT  
GOVT OF INDIA

JAYESH D SAWANT  
DATTARAM GANGARAM SAWANT

17/05/1979  
Permanent Account Number  
BFGPS5510B

Signature

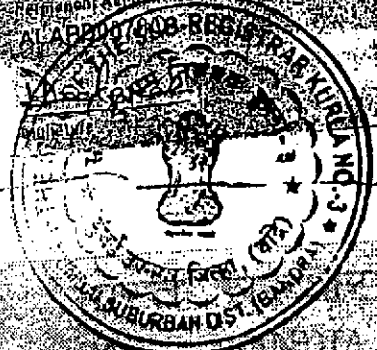

**करल - 3**

८९१०१९२५२२६

२०१६ PERMANENT ACCOUNT NUMBER  
AFNPB3563M

SANJAY HARJOM BHATT

पिता का नाम / FATHER'S NAME  
HARJOM BALUBHAI BHATT

जनम तिथि / DATE OF BIRTH  
23-09-1961

हस्ताक्षर / SIGNATURE  
S. Prasad

आधार सेवाएं (ऑनलाइन सेवाएं)  
Computer Operator

६०६६ १९२२

२०१५

भारत सरकार  
Government of India

अभिनंदन कमलाजी यादव  
Abhinandan Kamalaji Yadav

जन्म वर्ष / Year of Birth: 1972  
पुरुष / Male

6897 4464 5115

आधार - सामान्य माणसाचा अधिकार

भारतीय विशिष्टताधिकार प्राधिकरण  
Unique Identification Authority of India

पत्ता / S/O: कमलाजी यादव, सी/217, Address: S/O: Kamalaji Yadav, C/217  
जिजामता (मिलन) सीएचएस लिमिटेड, JIJAMATA (MILAN) CHS LTD,  
भाजीभाई रावेंड मार, महालक्ष्मी रेस, BHANJIBHAI RATHOD MARG, OPP  
कोरेस, महालक्ष्मी, मुंबई, तुळसीवाडी, MAHALAXMI RACE COURSE,  
महाराष्ट्र, 400034 MAHALAXMI, Mumbai, Tulsivadi,  
Maharashtra, 400034

6897 4464 5115

भारत सरकार  
GOVT. OF INDIA

आयकर विभाग  
INCOME TAX DEPARTMENT

ROHAN D SHETH

DIPAK SHAMAL

06/05/1982

AWWPS07170

Signature

REGISTRAR KURLA

भारत सरकार  
GOVT. OF INDIA

आयकर विभाग  
INCOME TAX DEPARTMENT

BADRINATH NARASIMHA HEGDE

NARASIMHA RAMCHANDRA HEGDE

11/05/1962

Permanent Account Number  
AAEPH8162L

S.N. Hegde

Signature

10012012

भारत सरकार  
GOVT. OF INDIA

आयकर विभाग  
INCOME TAX DEPARTMENT

NAKENDRA S

SHRIPATI

28/08/1978

AWWPS27768

Signature

भारत सरकार  
GOVT. OF INDIA

आयकर विभाग  
INCOME TAX DEPARTMENT

VIKRAM BHUSHAN L KUCHROO

BHUSHAN L KUCHROO

22/10/1979

Permanent Account Number  
BQJPK1041H

Signature

भारत सरकार  
GOVT. OF INDIA

आयकर विभाग  
INCOME TAX DEPARTMENT

SANDEEP SARKAR

R G SARKAR

04/12/1975

Permanent Account Number  
BAUPS1477E

Signature

Government of India  
 विजय शंकर हुमणे  
 Vijay Shankar Humane  
 जन्म तारीख / DOB: 12/03/1969  
 पुरुष / Male

करल - ३  
 C १०७ ११६२०  
 १६

4692 0260 5300

आधार - सामान्य माणसाचा अधिकार


करल-३  
 १०७६ ११६२  
 २०१५

Unique Identification Authority of India

पत्ता 11/बी-13, प्लॉट-6, एन.एन.पी. कॉलोनी, गांधारी सीएचएस, 3रा माळा, जन.ए. के. वैद्य मार्ग, रहेजा कॉम्प्लेक्स समोर, गोरेगाव ईस्ट, मुंबई, आरंभितक कॉलोनी, महाराष्ट्र, 400065  
 Address: 11/B-13, PLOT-6, N.N.P. CDLONY, GANDHARI CHS, 3RD FLOOR, GEN.A. K. VAIDYA MARG, OPP. HAREJA COMPLEX, GOREGAON EAST, Mumbai, Aareymilk Colony, Maharashtra, 400065

4692 0260 5300


1947 1000 180 1947 help@uidai.gov.in www.uidai.gov.in

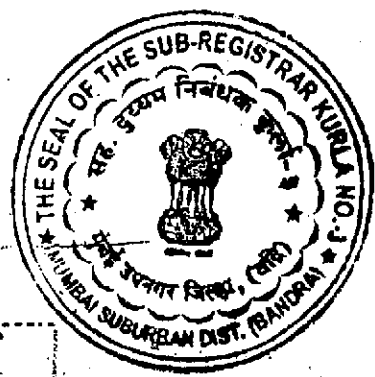

भारत सरकार  
 GOVERNMENT OF INDIA  
 प्रकाश बाबुराव भोसले  
 Prakash Baburao Bhosale  
 जन्म वर्ष / Year of Birth: 1985  
 पुरुष / Male

2667 1418 7233

आधार - आम आदमी का अधिकार

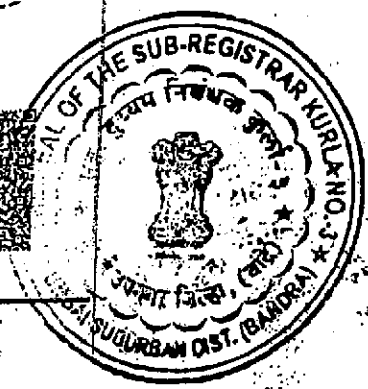

भारतीय विधि विभाग  
 UNIQUE IDENTIFICATION AUTHORITY OF INDIA

पता: S/O बाबुराव भोसले, ए/१०१ राजग्रुह बिल्डिंग, बालशेठ मडुरकार मार्ग, दिपाक सिनेमा समोर, एल्फिस्टोन रोड, डीनार्ड रोड, मुंबई, महाराष्ट्र, 400013  
 Address: S/O Baburao Bhosale, A/101 RAJGRUH BUILDING, BALSHEETH MADURKAR MARG, OPP DEEPAK CINEMA, ELPHISTONE ROAD, Deisle Road, Deisle Road, Mumbai, Maharashtra, 400013

1947 1800 180 1947 help@uidai.gov.in www.uidai.gov.in P.O. Box No. 1947, Bangalore-560 001



करल-३		
६०७६	१५२	
२०१५		

करल - ३		
६०७७	१७	१२७
२०१६		

