

फौजदार साहेब
गोपाळ

PROPOSED RESIDENTIAL BUILDING ON
PLOT NO.-30+31+40+41 ,
S.NO.-897/1/B
AT- NASHIK SHIWAR, NASHIK.

DRAWING -
SHEET NO
1/1

STAMP OF APPROVAL

APPROVED

The Plans amended in

As per the conditions Mentioned in
the accompanying commencement

Certificate No.

dated 31/03/2021

CD/167



**Executive Engineer
TOWN PLANING**


Nashik Municipal Corporation

Nashik



AREA STATEMENT


S.NO.	TITLE	SQ.M.
01	Area of Plot (minimum area of a,b,c to be considered)	1152.00 SQM.
	a) As per ownership document (7/12, CTS Extract)	1152.00 SQM.
	b) As per measurement sheet	1152.00 SQM.
	c) As per site	1152.00 SQM.
02	Deductions for	
	a) Proposed D.P./D.P Road widening Area/ Service Road/Highway widening	18.00 SQM.
	b) Any D.P. Reservation area	--
	Total (a+b)	--
03	Balance Area of Plot (1-2)	1134.00 SQM.
04	Amenity Space (if applicable)	
	a) Required	--
	b) Adjustment of 2(b), if any -	--
	c) Balance Proposed -	--
05	Net Plot Area (3-4(c))	1134.00 SQM.
06	Recreational Open space (if applicable)	
	a) Required -	--
	b) Proposed -	--
07	Internal Road area	--
08	Platable area (if applicable)	--
09	Built up area with reference to Basic FSI as per front road width (Sr.No. SXI 1)	1247.40 SQM.
10	Addition of FSI on payment of premium	
	a) Maximum permissible premium FSI - Based on road width / TOD Zone	--
	b) proposed FSI on payment of premium (0.50%)	489.53 SQM.
11	In-situ FSI/TDR loading	

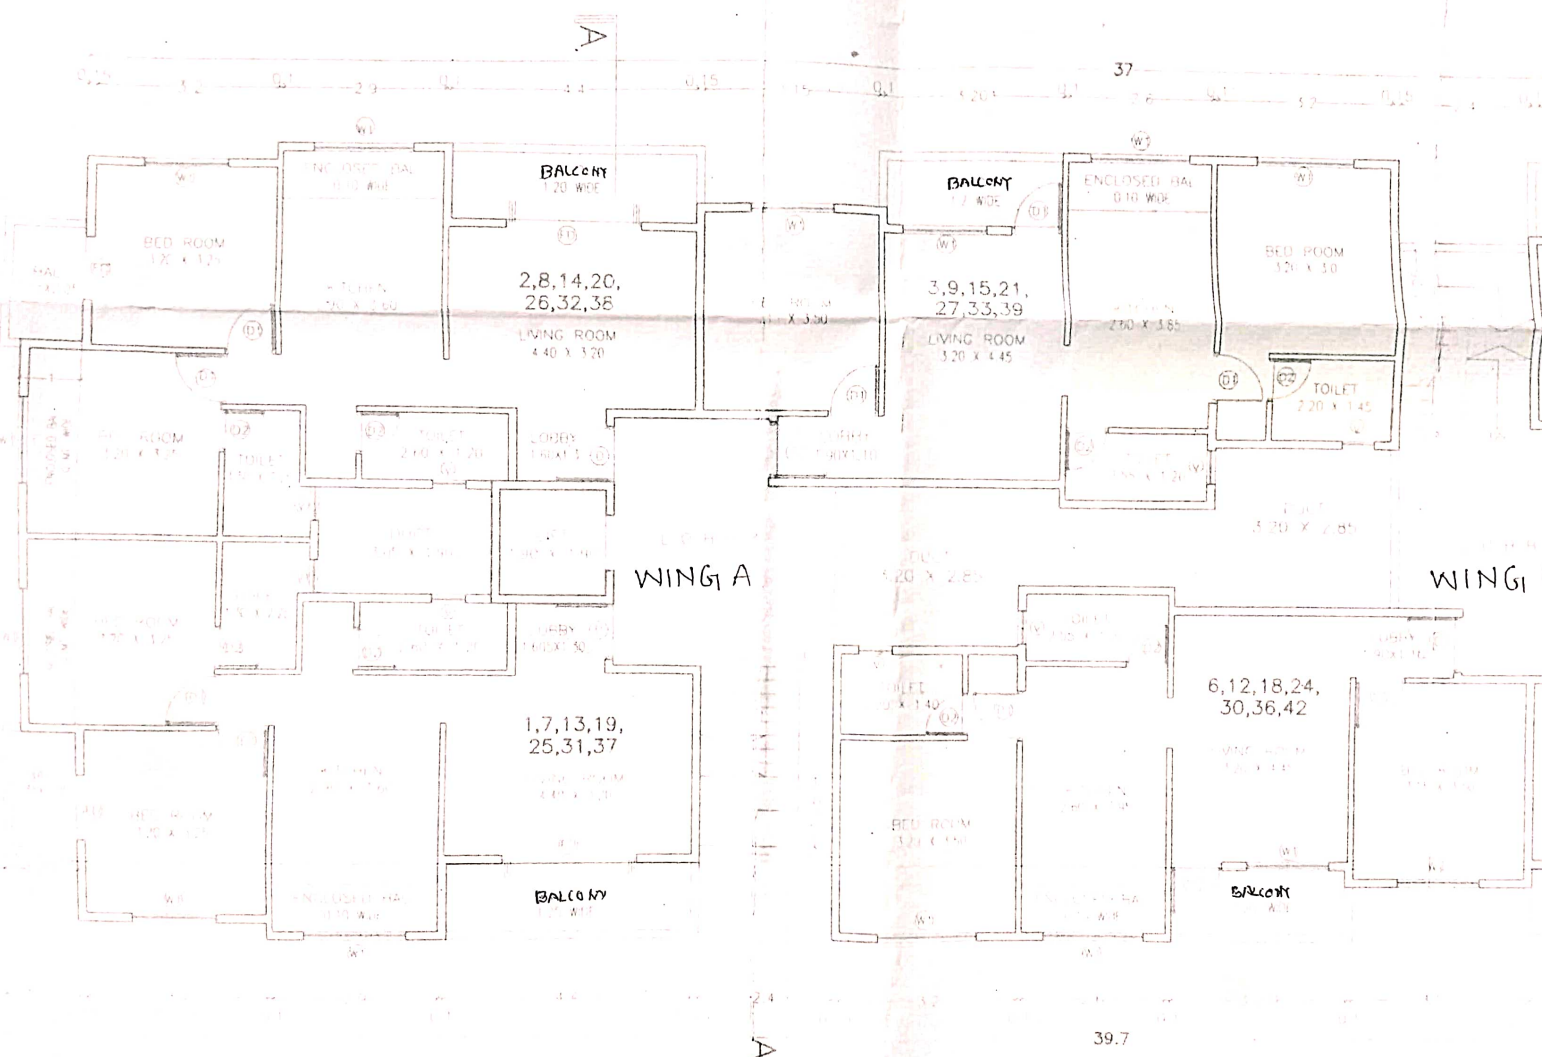


FIRST TO SEVEN FLOOR PLAN
SCALE - 1:100



39.7

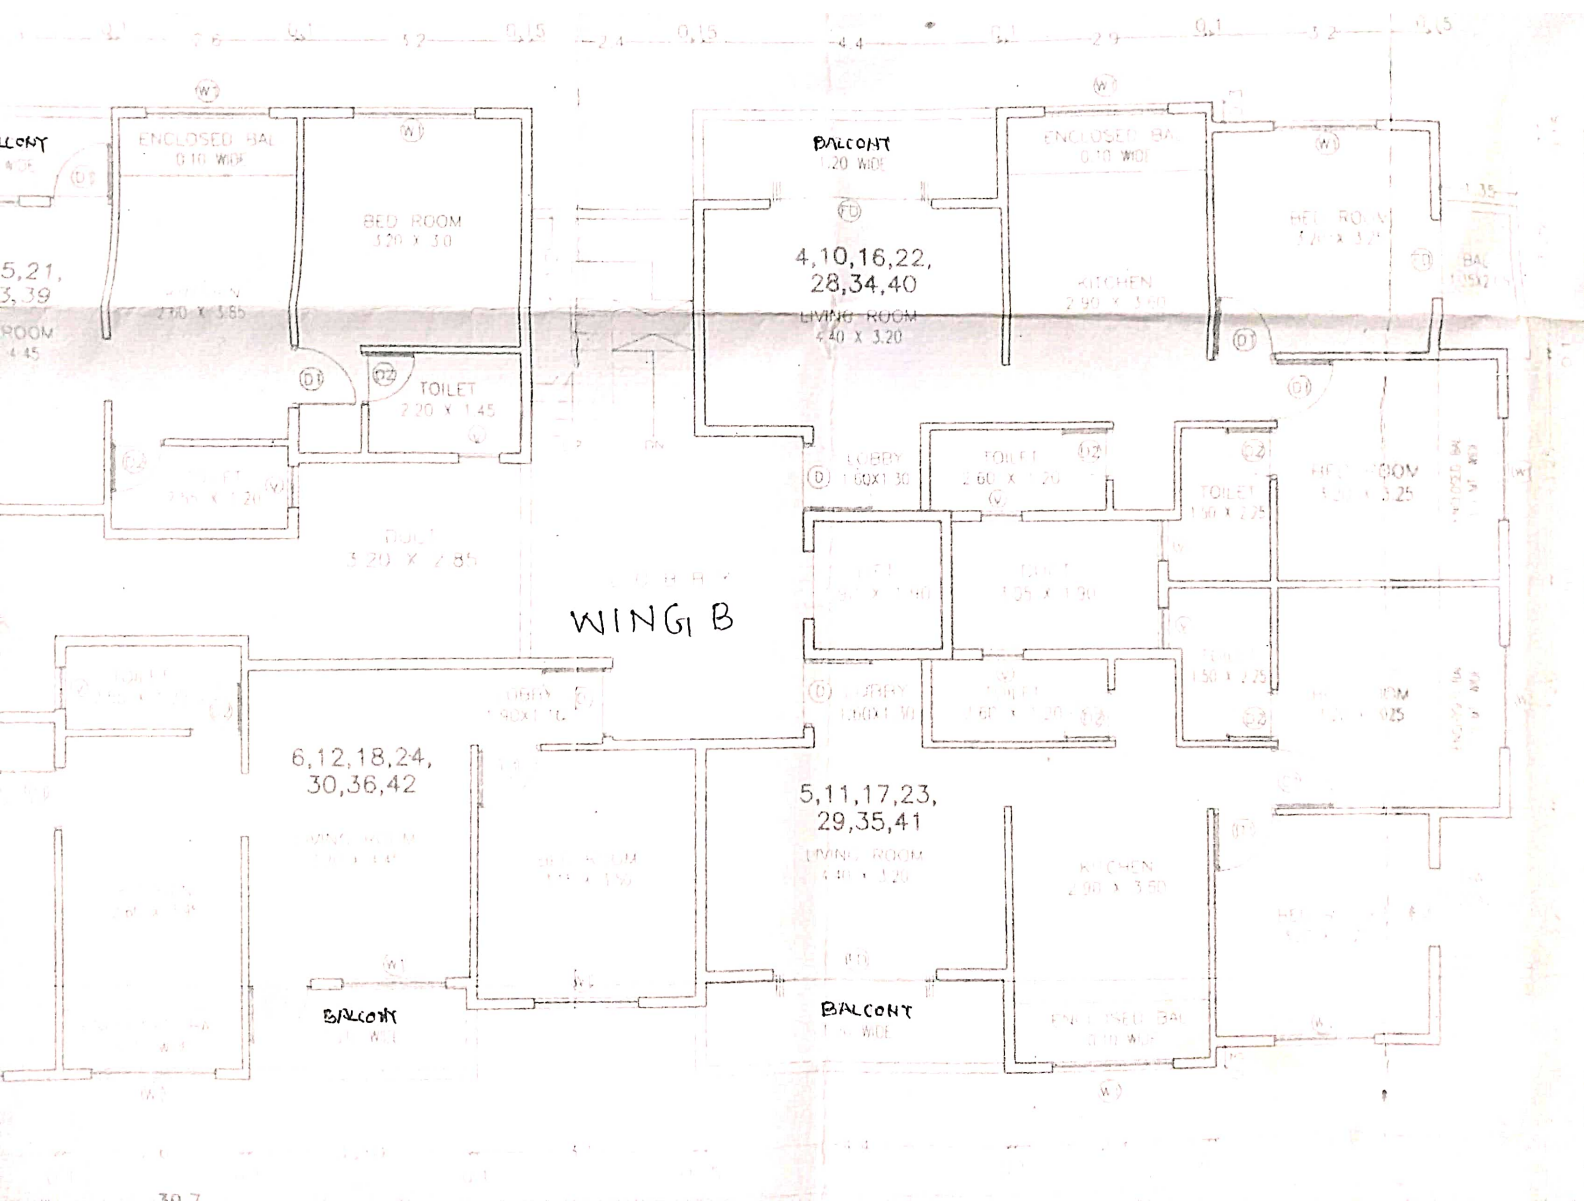

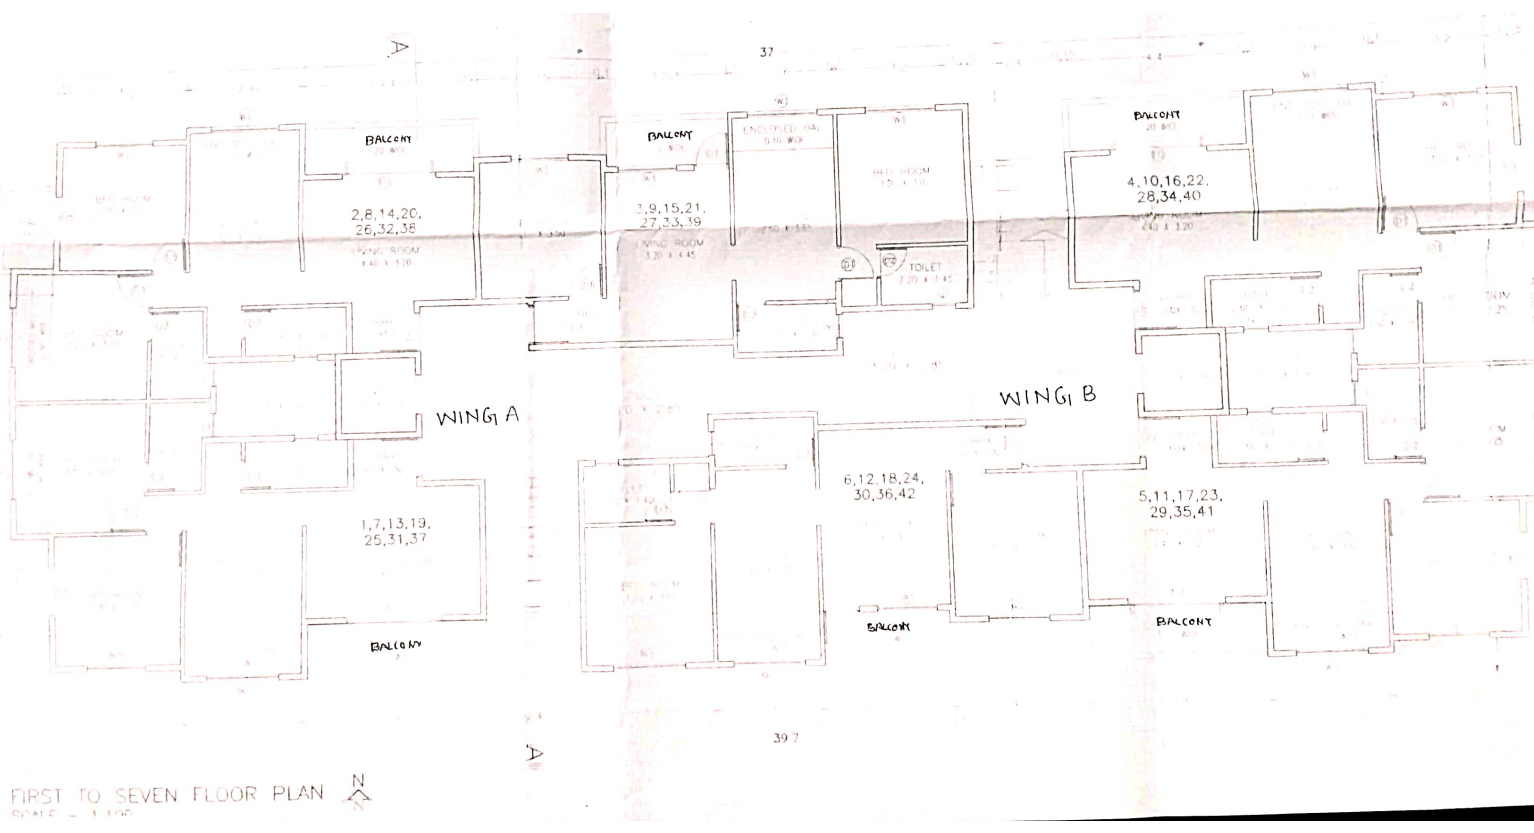

FIRST TO SEVEN FLOOR PLAN
SCALE = 1:100

FRONT ELEVATION

SECTION A-A

47.25

0.75

5.2

4.9

4.9

3.775

4.125


5.125

39.7


4.9

5.2

OR PLAN N

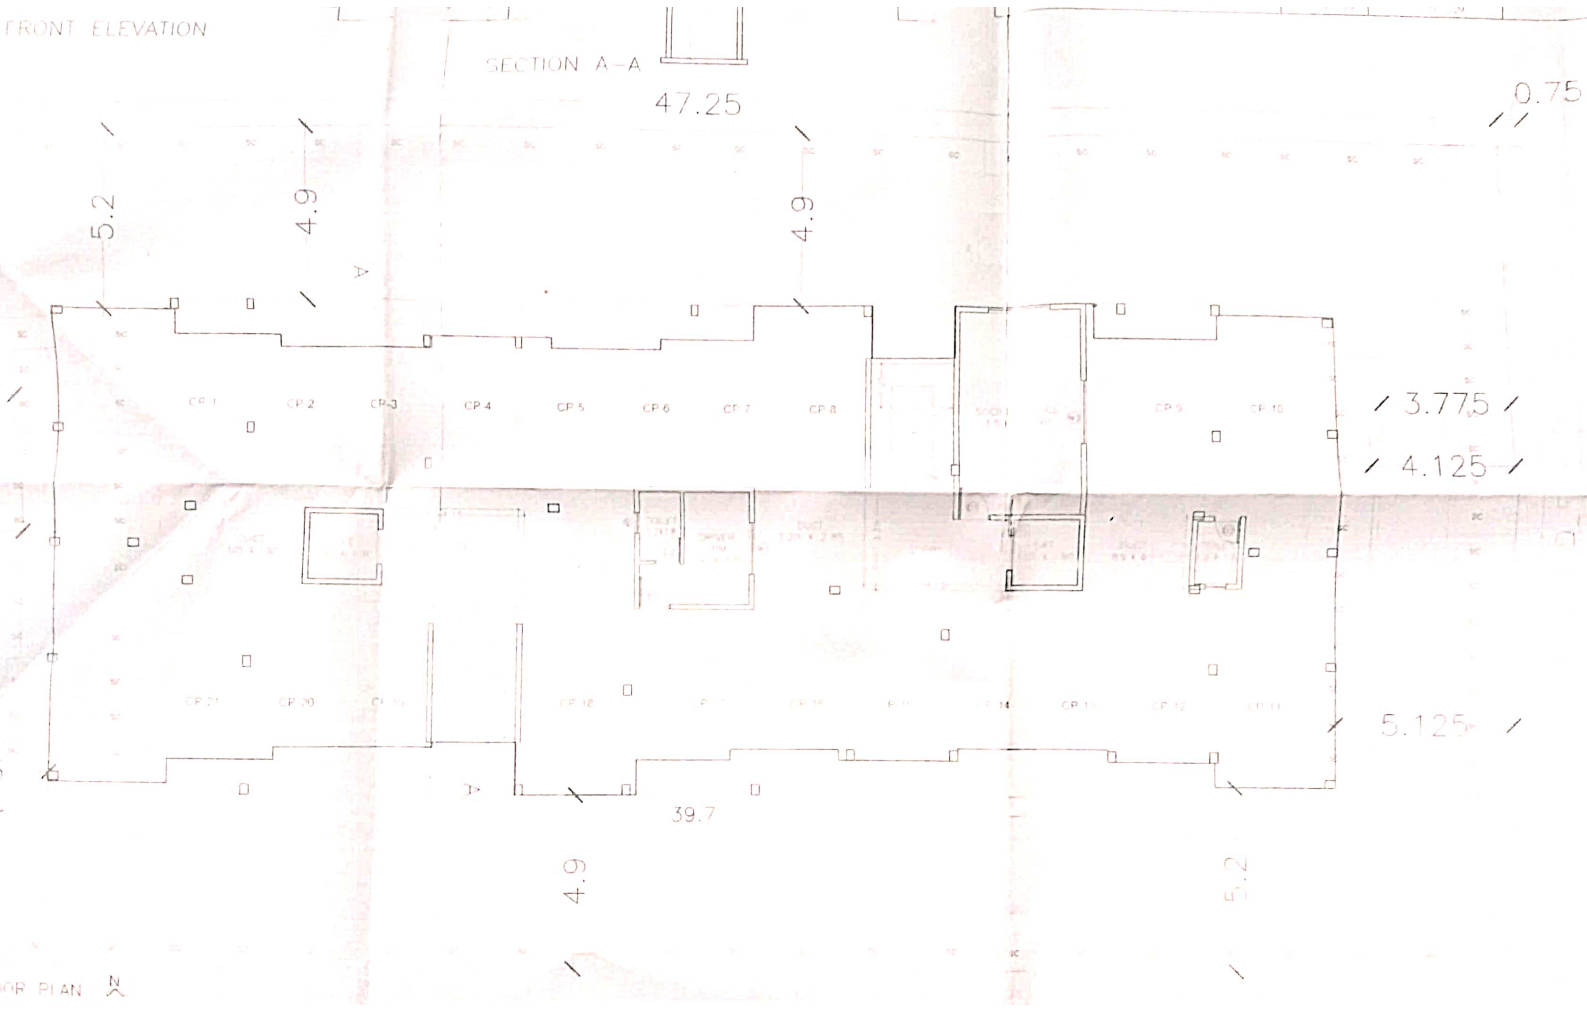


19.95

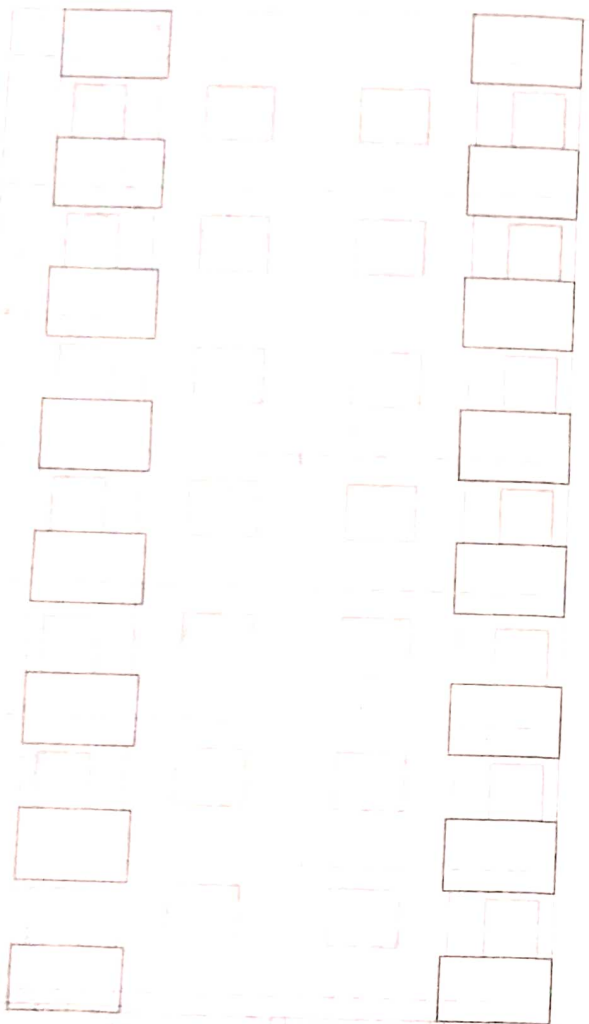

FRONT ELEVATION

PARKING

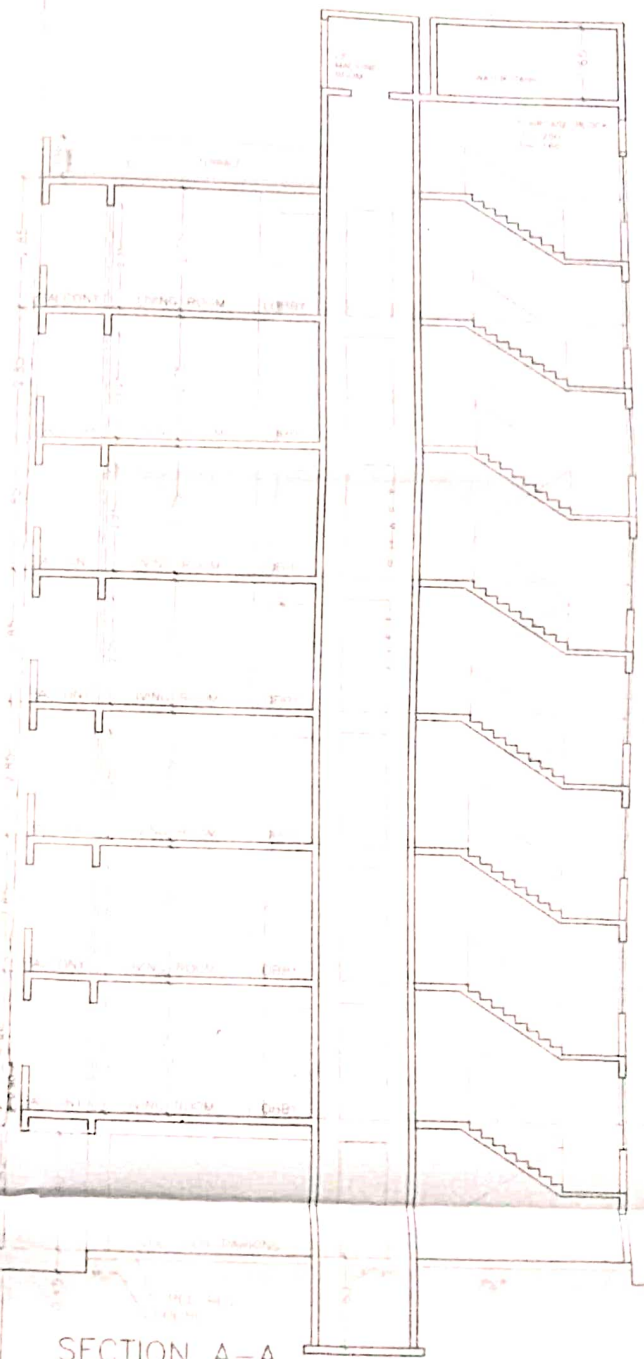

SECTION A-A

23.25

Form of Statement 3 [Sr. No. 9(g)]
 AREA DETAILS OF APARTMENT


1 BUILDING NO	2 FLOOR NO	3 APARTMENT NO	4 CARPET AREA OF APARTMENT	5 AREA OF BALCONY ATTACHED TO APARTMENT	6 AREA OF TERRACES	7 DOUBLE-HEIGHT ATTACHED TO FLAT
	GROUND FLOOR	--	--	--		--
	FIRST FLOOR	1,2,4,5	61.34 SQM.	37.08 SQM.		--
		3,6	61.18 SQM.	8.90 SQM.		--
	SECOND FLOOR	7,8,10,11	61.34 SQM.	37.08 SQM.		--
		9,12	61.18 SQM.	8.90 SQM.		--
	THIRD FLOOR	13,14,16,17	61.34 SQM.	37.08 SQM.		--
		15,18	61.18 SQM.	8.90 SQM.		--
	FOURTH FLOOR	19,20,22,23	61.34 SQM.	37.08 SQM.		--
		21,24	61.18 SQM.	8.90 SQM.		--
	FIFTH FLOOR	25,26,28,29	61.34 SQM.	37.08 SQM.		--
		27,30	61.18 SQM.	8.90 SQM.		--
	SIXTH FLOOR	31,32,34,35	61.34 SQM.	37.08 SQM.		--
		33,36	61.18 SQM.	8.90 SQM.		--
	SEVEN FLOOR	37,38,40,41	61.34 SQM.	37.08 SQM.		--
		39,42	61.18 SQM.	8.90 SQM.		--
	TOTAL		2574.04 SQM.	321.86 SQM.		--

Form of Statement 2 [Sr. No. 9(a)]
 AREA STATEMENT FOR PROPOSED BUILDING

1 FSI WITH PREMIUM & TDR (1.8%)		2 ANCILLARY FSI (60%)	3 TOTAL BUILT UP AREA OF AS PER OUTER CONSTRUCTION LINE
BASIC	1265.40 SQM.		
TDR	453.60 SQM.		
PREMIUM	482.53 SQM.		
TOTAL	2201.53 SQM.	1320.92 SQM.	3522.45 SQM.

PARKING STATEMENT

		NO. TENEMENTS	CAR	SCOOTER
	40 < 80	02	1	5
PROPOSED FLATS		42	21	105
VISITORS (5%)			2.1	5.25
TOTAL			23.10	110.25
TOTAL REQUIRED			21	100
TOTAL PROVIDED			21	100

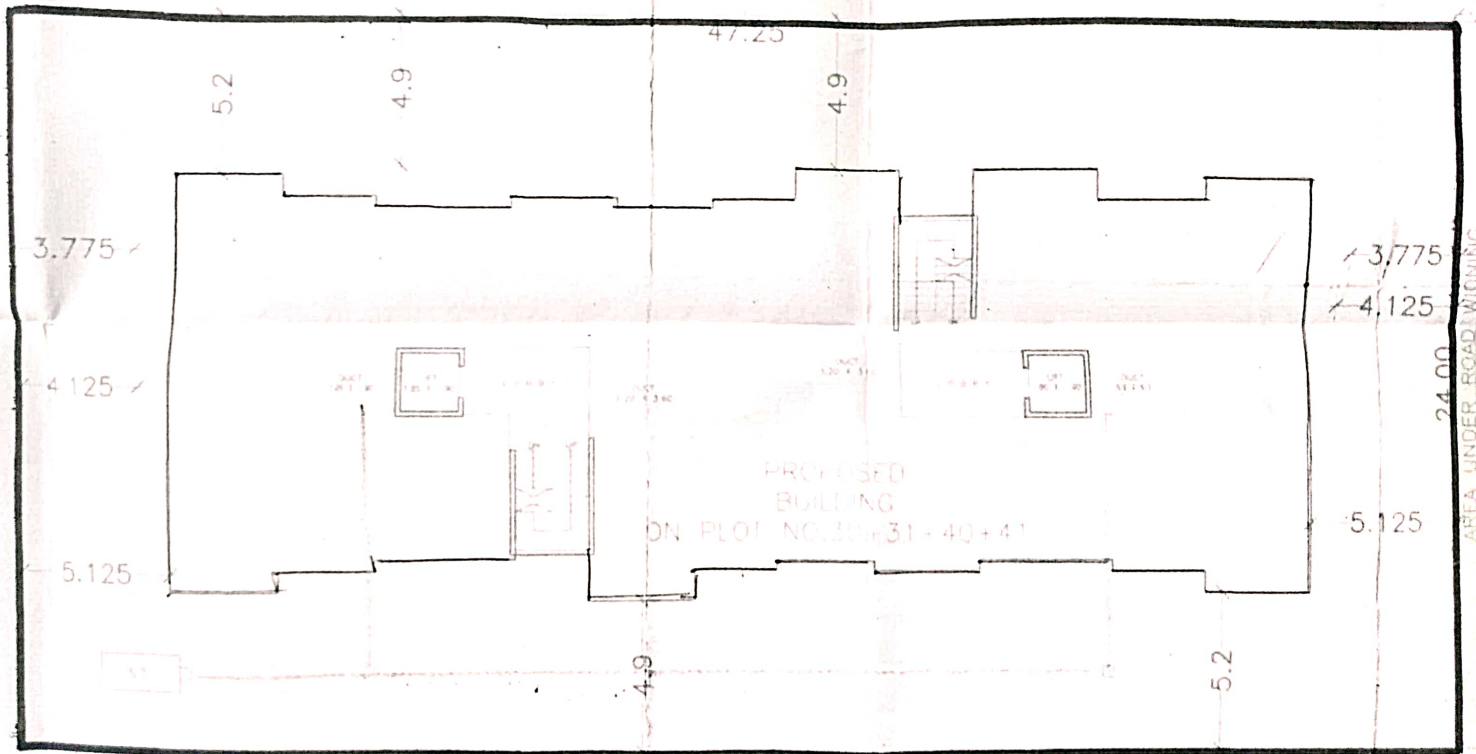

SITE PLAN
SCALE - 1:200




0.75



AREA UNDER ROAD WIDENING

W. W. C. ROAD

SCHEDULE OF OPENING		
D	=	1000 X 2250
D1	=	900 X 2250
D2	=	750 X 2250
W	=	1800 X 500
W1	=	1500 X 500
W2	=	1500 X 250
W3	=	900 X 500
V	=	600 X 900




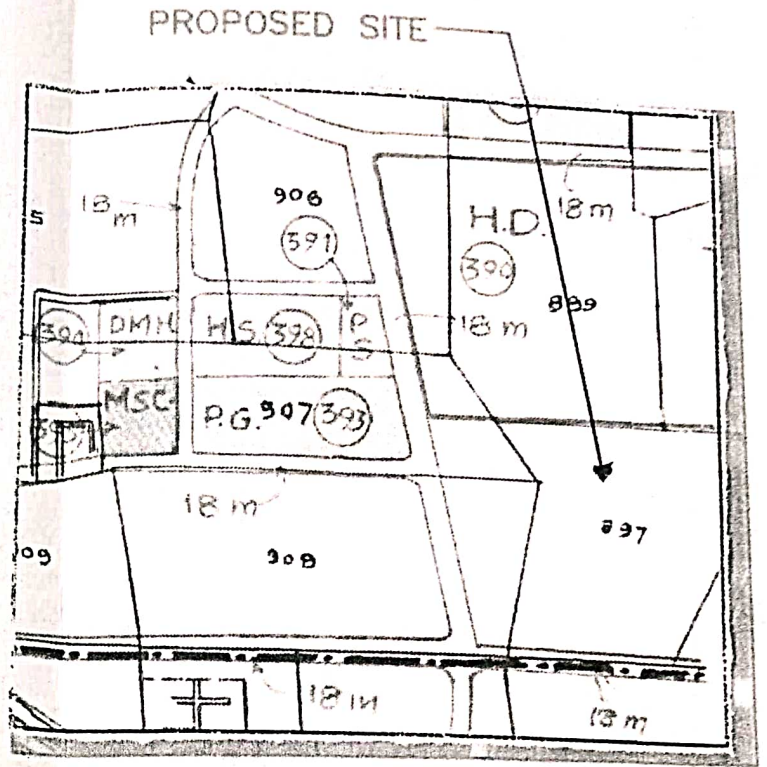


LOCATION PLAN
SCALE - 1:100

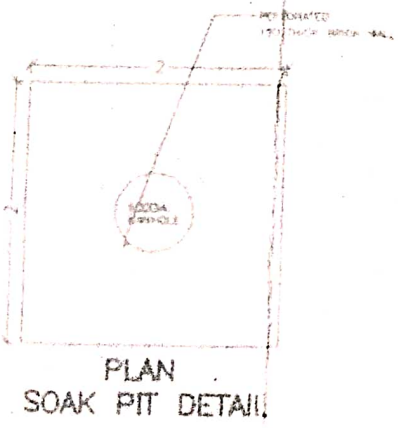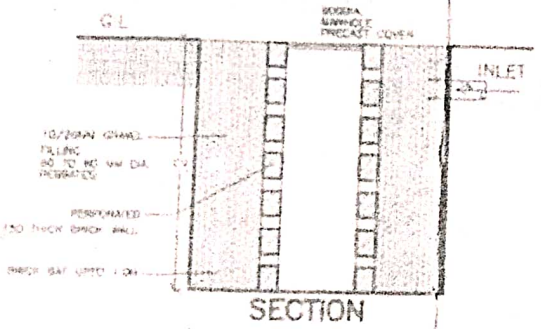

T.D.R. STATEMENT	
NET AREA OF PLOT	1134.00 SQM.
TDR PERMISSIBLE (40%)	453.60 SQM.
TDR PURCHASED	454.00 SQM.
D.R.C NO.	729 dated 26.10.2018
AGREEMENT DATE	3434/2020 01.11.06.2020

PREMIUM STATEMENT	
AREA OF PLOT	1134.00 SQM.
PREMIUM PERMISSIBLE (50%)	567.00 SQM.
PREMIUM PURCHASED	482.53 SQM.

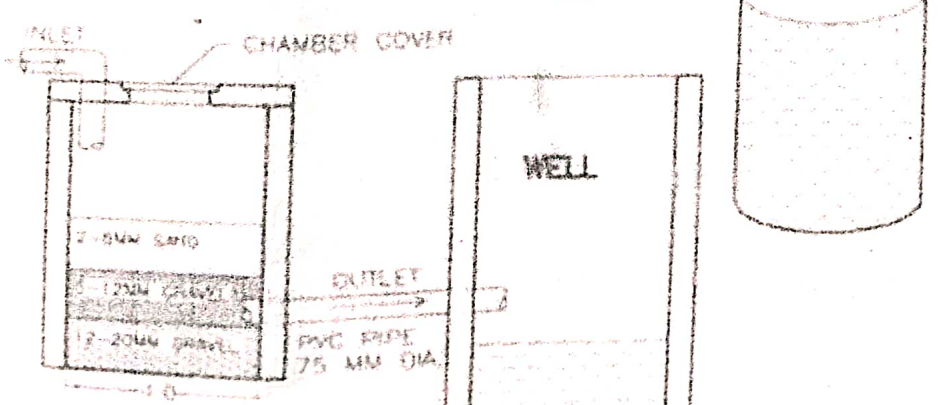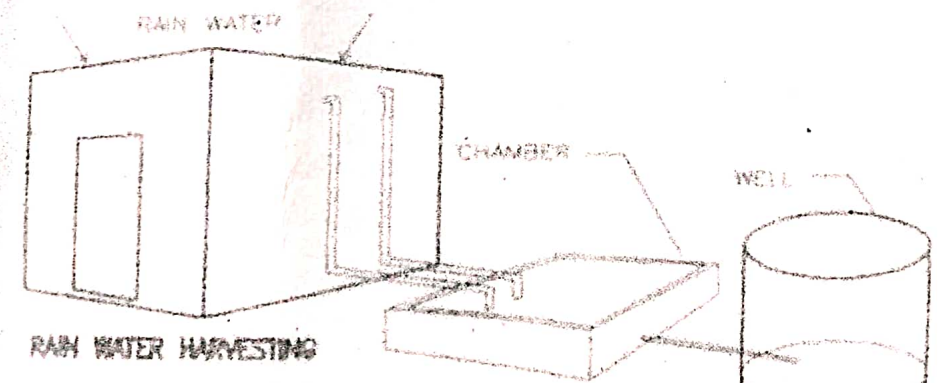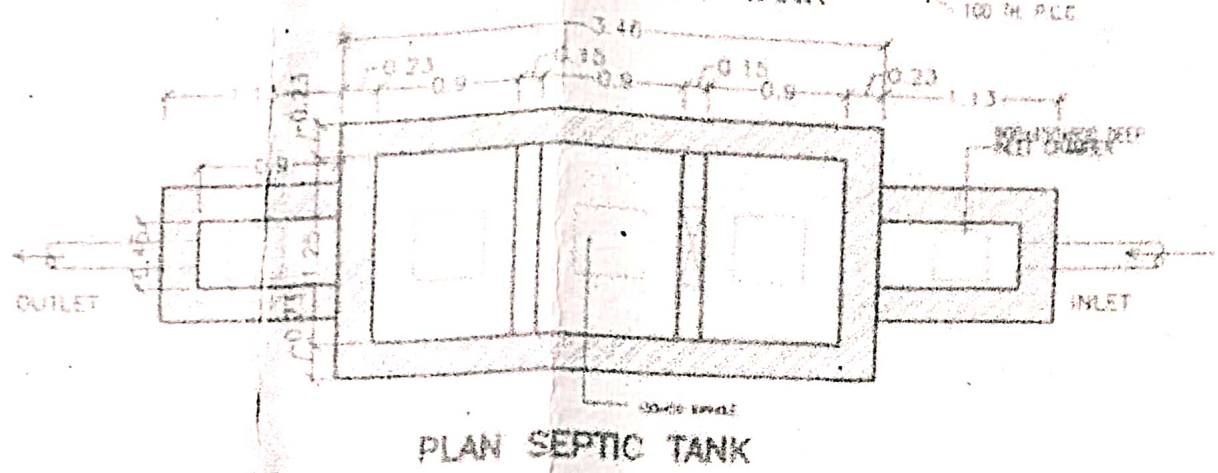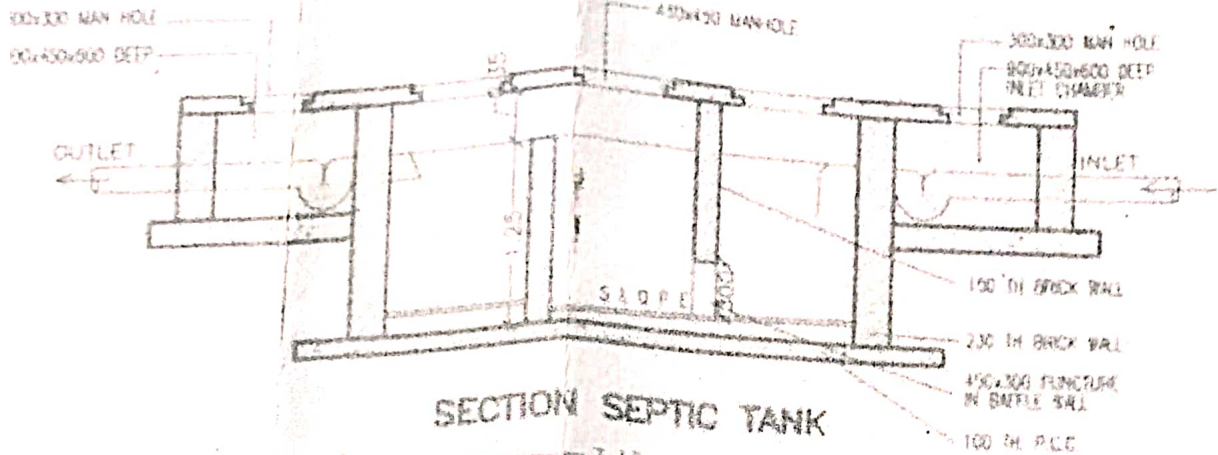

AREA CALCULATION AT : 1st to 7th FLOOR

$$\text{BLOCK-A} = 39.70 \times 14.20 = 563.74 \text{ SQM.}$$

DEDUCTION

$$\text{BLOCK-1} = 4(1.35 \times 1.45) = 7.83 \text{ SQM.}$$

$$\text{BLOCK-2} = 4(3.35 \times 0.30) = 4.02 \text{ SQM.}$$

$$\text{BLOCK-3} = 2(3.15 \times 1.00) = 6.30 \text{ SQM.}$$

$$\text{BLOCK-4} = 2(2.40 \times 1.50) = 7.20 \text{ SQM.}$$

$$\text{BLOCK-5} = 2(0.40 \times 6.60) = 5.28 \text{ SQM.}$$

$$\text{BLOCK-6} = 2(5.05 \times 1.90) = 19.19 \text{ SQM.}$$

$$\text{BLOCK-7} = 2(3.20 \times 2.85) = 18.24 \text{ SQM.}$$

$$\text{BLOCK-8} = 2(0.70 \times 1.75) = 2.45 \text{ SQM.}$$

$$\text{BLOCK-9} = 2 \cdot 10 \times 1.40 = 2.94 \text{ SQM.}$$

$$\text{TOTAL DEDUCTION} = 73.45 \text{ SQM.}$$

$$563.74 - 73.45 = 490.29 \text{ SQM.}$$

**TOTAL B/UP AREA ON
1st to 7th FLOOR = 490.29 SQM.**

BALCONY PROPOSED

$$1) 2(1.35 \times 2.20) = 5.94 \text{ SQM.}$$

$$2) 2(4.50 \times 1.40) = 12.60 \text{ SQM.}$$

$$3) 2(3.30 \times 1.35) = 8.91 \text{ SQM.}$$


$$4) 2(4.50 \times 1.40) = 12.60 \text{ SQM.}$$

$$5) 2(1.35 \times 2.20) = 5.94 \text{ SQM.}$$

$$\text{BALCONY AREA} = 45.99 \text{ SQM.}$$

Form of Statement 2 [Sr. No. 9(a)] AREA STATEMENT FOR PROPOSED BUILDING		
1 BUILDING NO.	2 FLOOR NO.	3 TOTAL BUILT UP AREA OF FLOOR, AS PER OUTER CONSTRUCTION LINE
---	GROUND	90.42 SQM.
---	FIRST	490.29 SQM.
---	SECOND	490.29 SQM.
---	THIRD	490.29 SQM.
---	FOURTH	490.29 SQM.
---	FIFTH	490.29 SQM.
---	SIXTH	490.29 SQM.
---	SEVEN	490.29 SQM.
TOTAL		3522.45 SQM.

AREA DIAGRAM AT : GROUND FLOOR

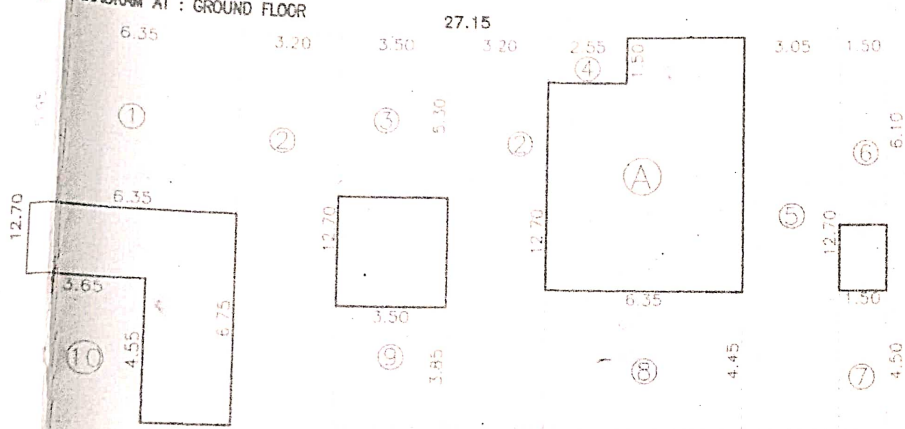

AREA CALCULATION AT : GROUND FLOOR

BLOCK-A = 27.15 X 12.70 = 344.80 SQM

DEDUCTION


1) 6.35	X 5.95	= 37.78 SQM.
2) 2(3.20	X 12.70)	= 81.28 SQM
3) 3.50	X 5.30	= 18.55 SQM.
4) 2.55	X 1.50	= 3.82 SQM
5) 3.05	X 12.70	= 38.73 SQM.
6) 1.50	X 6.10	= 9.15 SQM.
7) 1.50	X 4.50	= 6.75 SQM.
8) 6.35	X 4.45	= 28.25 SQM.
9) 3.50	X 3.85	= 13.47 SQM.
10) 3.65	X 4.55	= 16.60 SQM.

TOTAL DEDUCTION = 254.38 SQM

344.80 - 254.38 = 90.42 SQM

TOTAL B/UP AREA ON GROUND FLOOR AREA= 90.42 SQM.

AREA DIAGRAM AT : 1st to 7th FLOOR

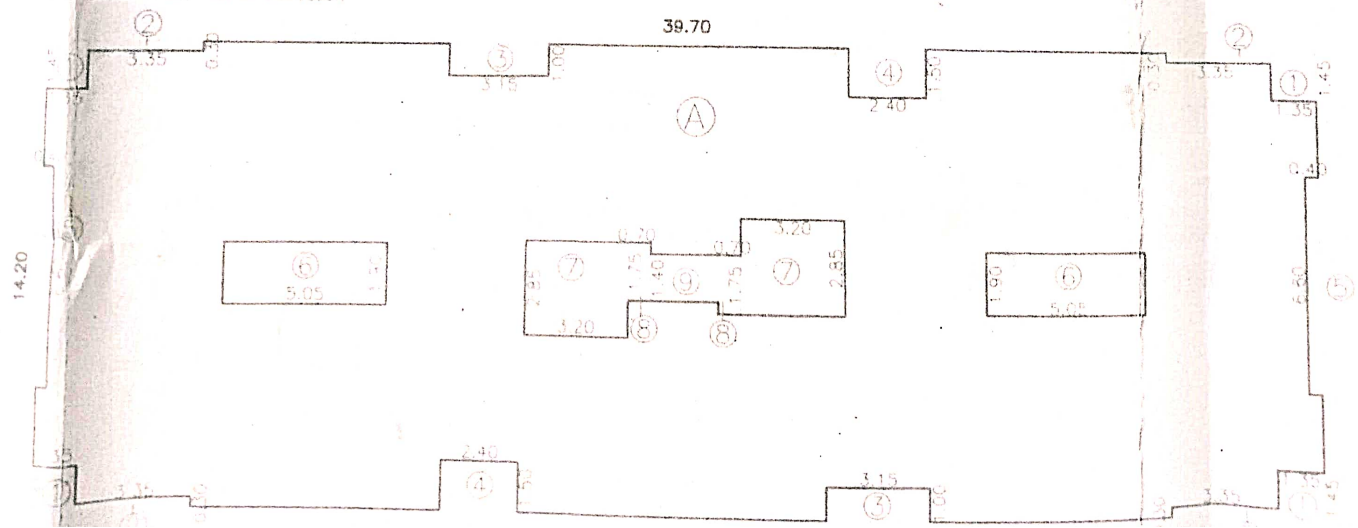

b) Proposed

Certificate of Area

Certified that plot under reference was surveyed by me on 26/01/2021 and the dimensions of sites etc. of plot stated in plan are measured on site and the area so worked out tallies with the area stated in document of Ownership / P. Scheme records / Land records department / City survey records.

Name and Signature of Licensed Architect / Licensed City Engineer / Supervisor

Owners Declaration

I/We undersigned hereby confirm that I/We would abide by plan sanctioned by Nashik Municipal Corporation. I/We would execute the structure as per sanctioned plans. Also I/We would execute the work under supervision of proper technical person so as to ensure the quality and safety at the work site.

ACCOLADE CO.OP HSG. SOCIETY LTD. NASHIK &
JAAP BUILDERS-PROPRIETOR FIRM, THROUGH
PROPRIETOR - MR. ATUL ANIL NERPAGAR

Proprietor

JAAP BUILDERS

Proprietor

MR. ATUL ANIL NERPAGAR

Proprietor

Proprietor

KUNAL N. SANYASHIV

DEEPAK P. KHARNAR

Drawn by _____
Checked by _____

Registration License No. _____
Architect / City Engineer

Architects
GENESIS
architects and interior designers

39B Ramkunj Behind Kanchan motors, tigraniya corner
Nashik 422 011

13.6

Architectural floor plan showing Wing A and Wing B with various rooms, corridors, and structural details. Dimensions are indicated throughout the plan.

Form of Statement 2 (2 of 4) No. 4017
 AREA STATEMENT FOR PROPOSED BUILDING

NO. 1	GRAND STAIR	110.00
NO. 2	VESTIBULE	120.00
NO. 3	ELEVATOR	100.00
NO. 4	HALLWAY	150.00
NO. 5	STAIRWAY	130.00
NO. 6	REAR PORCH	120.00
NO. 7	SCREENED PORCH	140.00
NO. 8	DECK	150.00
NO. 9	PERGOLA	160.00
NO. 10	TERRACE	170.00
NO. 11	ROOF	180.00
NO. 12	SCREENED PORCH	190.00
NO. 13	DECK	200.00
NO. 14	PERGOLA	210.00
NO. 15	TERRACE	220.00
NO. 16	ROOF	230.00
NO. 17	SCREENED PORCH	240.00
NO. 18	DECK	250.00
NO. 19	PERGOLA	260.00
NO. 20	TERRACE	270.00
NO. 21	ROOF	280.00
NO. 22	SCREENED PORCH	290.00
NO. 23	DECK	300.00
NO. 24	PERGOLA	310.00
NO. 25	TERRACE	320.00
NO. 26	ROOF	330.00
NO. 27	SCREENED PORCH	340.00
NO. 28	DECK	350.00
NO. 29	PERGOLA	360.00
NO. 30	TERRACE	370.00
NO. 31	ROOF	380.00
NO. 32	SCREENED PORCH	390.00
NO. 33	DECK	400.00
NO. 34	PERGOLA	410.00
NO. 35	TERRACE	420.00
NO. 36	ROOF	430.00
NO. 37	SCREENED PORCH	440.00
NO. 38	DECK	450.00
NO. 39	PERGOLA	460.00
NO. 40	TERRACE	470.00
NO. 41	ROOF	480.00
NO. 42	SCREENED PORCH	490.00
NO. 43	DECK	500.00
NO. 44	PERGOLA	510.00
NO. 45	TERRACE	520.00
NO. 46	ROOF	530.00
NO. 47	SCREENED PORCH	540.00
NO. 48	DECK	550.00
NO. 49	PERGOLA	560.00
NO. 50	TERRACE	570.00
NO. 51	ROOF	580.00
NO. 52	SCREENED PORCH	590.00
NO. 53	DECK	600.00
NO. 54	PERGOLA	610.00
NO. 55	TERRACE	620.00
NO. 56	ROOF	630.00
NO. 57	SCREENED PORCH	640.00
NO. 58	DECK	650.00
NO. 59	PERGOLA	660.00
NO. 60	TERRACE	670.00
NO. 61	ROOF	680.00
NO. 62	SCREENED PORCH	690.00
NO. 63	DECK	700.00
NO. 64	PERGOLA	710.00
NO. 65	TERRACE	720.00
NO. 66	ROOF	730.00
NO. 67	SCREENED PORCH	740.00
NO. 68	DECK	750.00
NO. 69	PERGOLA	760.00
NO. 70	TERRACE	770.00
NO. 71	ROOF	780.00
NO. 72	SCREENED PORCH	790.00
NO. 73	DECK	800.00
NO. 74	PERGOLA	810.00
NO. 75	TERRACE	820.00
NO. 76	ROOF	830.00
NO. 77	SCREENED PORCH	840.00
NO. 78	DECK	850.00
NO. 79	PERGOLA	860.00
NO. 80	TERRACE	870.00
NO. 81	ROOF	880.00
NO. 82	SCREENED PORCH	890.00
NO. 83	DECK	900.00
NO. 84	PERGOLA	910.00
NO. 85	TERRACE	920.00
NO. 86	ROOF	930.00
NO. 87	SCREENED PORCH	940.00
NO. 88	DECK	950.00
NO. 89	PERGOLA	960.00
NO. 90	TERRACE	970.00
NO. 91	ROOF	980.00
NO. 92	SCREENED PORCH	990.00
NO. 93	DECK	1000.00
NO. 94	PERGOLA	1010.00
NO. 95	TERRACE	1020.00
NO. 96	ROOF	1030.00
NO. 97	SCREENED PORCH	1040.00
NO. 98	DECK	1050.00
NO. 99	PERGOLA	1060.00
NO. 100	TERRACE	1070.00
NO. 101	ROOF	1080.00
NO. 102	SCREENED PORCH	1090.00
NO. 103	DECK	1100.00
NO. 104	PERGOLA	1110.00
NO. 105	TERRACE	1120.00
NO. 106	ROOF	1130.00
NO. 107	SCREENED PORCH	1140.00
NO. 108	DECK	1150.00
NO. 109	PERGOLA	1160.00
NO. 110	TERRACE	1170.00
NO. 111	ROOF	1180.00
NO. 112	SCREENED PORCH	1190.00
NO. 113	DECK	1200.00
NO. 114	PERGOLA	1210.00
NO. 115	TERRACE	1220.00
NO. 116	ROOF	1230.00
NO. 117	SCREENED PORCH	1240.00
NO. 118	DECK	1250.00
NO. 119	PERGOLA	1260.00
NO. 120	TERRACE	1270.00
NO. 121	ROOF	1280.00
NO. 122	SCREENED PORCH	1290.00
NO. 123	DECK	1300.00
NO. 124	PERGOLA	1310.00
NO. 125	TERRACE	1320.00
NO. 126	ROOF	1330.00
NO. 127	SCREENED PORCH	1340.00
NO. 128	DECK	1350.00
NO. 129	PERGOLA	1360.00
NO. 130	TERRACE	1370.00
NO. 131	ROOF	1380.00
NO. 132	SCREENED PORCH	1390.00
NO. 133	DECK	1400.00
NO. 134	PERGOLA	1410.00
NO. 135	TERRACE	1420.00
NO. 136	ROOF	1430.00
NO. 137	SCREENED PORCH	1440.00
NO. 138	DECK	1450.00
NO. 139	PERGOLA	1460.00
NO. 140	TERRACE	1470.00
NO. 141	ROOF	1480.00
NO. 142	SCREENED PORCH	1490.00
NO. 143	DECK	1500.00
NO. 144	PERGOLA	1510.00
NO. 145	TERRACE	1520.00
NO. 146	ROOF	1530.00
NO. 147	SCREENED PORCH	1540.00
NO. 148	DECK	1550.00
NO. 149	PERGOLA	1560.00
NO. 150	TERRACE	1570.00
NO. 151	ROOF	1580.00
NO. 152	SCREENED PORCH	1590.00
NO. 153	DECK	1600.00
NO. 154	PERGOLA	1610.00
NO. 155	TERRACE	1620.00
NO. 156	ROOF	1630.00
NO. 157	SCREENED PORCH	1640.00
NO. 158	DECK	1650.00
NO. 159	PERGOLA	1660.00
NO. 160	TERRACE	1670.00
NO. 161	ROOF	1680.00
NO. 162	SCREENED PORCH	1690.00
NO. 163	DECK	1700.00
NO. 164	PERGOLA	1710.00
NO. 165	TERRACE	1720.00
NO. 166	ROOF	1730.00
NO. 167	SCREENED PORCH	1740.00
NO. 168	DECK	1750.00
NO. 169	PERGOLA	1760.00
NO. 170	TERRACE	1770.00
NO. 171	ROOF	1780.00
NO. 172	SCREENED PORCH	1790.00
NO. 173	DECK	1800.00
NO. 174	PERGOLA	1810.00
NO. 175	TERRACE	1820.00
NO. 176	ROOF	1830.00
NO. 177	SCREENED PORCH	1840.00
NO. 178	DECK	1850.00
NO. 179	PERGOLA	1860.00
NO. 180	TERRACE	1870.00
NO. 181	ROOF	1880.00
NO. 182	SCREENED PORCH	1890.00
NO. 183	DECK	1900.00
NO. 184	PERGOLA	1910.00
NO. 185	TERRACE	1920.00
NO. 186	ROOF	1930.00
NO. 187	SCREENED PORCH	1940.00
NO. 188	DECK	1950.00
NO. 189	PERGOLA	1960.00
NO. 190	TERRACE	1970.00
NO. 191	ROOF	1980.00
NO. 192	SCREENED PORCH	1990.00
NO. 193	DECK	2000.00
NO. 194	PERGOLA	2010.00
NO. 195	TERRACE	2020.00
NO. 196	ROOF	2030.00
NO. 197	SCREENED PORCH	2040.00
NO. 198	DECK	2050.00
NO. 199	PERGOLA	2060.00
NO. 200	TERRACE	2070.00

Form of Statement 2 (2 of 4) No. 4017
 AREA STATEMENT FOR PROPOSED BUILDING

NO. 1	GRAND STAIR	110.00
NO. 2	VESTIBULE	120.00
NO. 3	ELEVATOR	100.00
NO. 4	HALLWAY	150.00
NO. 5	STAIRWAY	130.00
NO. 6	REAR PORCH	120.00
NO. 7	SCREENED PORCH	140.00
NO. 8	DECK	150.00
NO. 9	PERGOLA	160.00
NO. 10	TERRACE	170.00
NO. 11	ROOF	180.00
NO. 12	SCREENED PORCH	190.00
NO. 13	DECK	200.00
NO. 14	PERGOLA	210.00
NO. 15	TERRACE	220.00
NO. 16	ROOF	230.00
NO. 17	SCREENED PORCH	240.00
NO. 18	DECK	250.00
NO. 19	PERGOLA	260.00
NO. 20	TERRACE	270.00
NO. 21	ROOF	280.00
NO. 22	SCREENED PORCH	290.00
NO. 23	DECK	300.00
NO. 24	PERGOLA	310.00
NO. 25	TERRACE	320.00
NO. 26	ROOF	330.00
NO. 27	SCREENED PORCH	340.00
NO. 28	DECK	350.00
NO. 29	PERGOLA	360.00
NO. 30	TERRACE	370.00
NO. 31	ROOF	380.00
NO. 32	SCREENED PORCH	390.00
NO. 33	DECK	400.00
NO. 34	PERGOLA	410.00
NO. 35	TERRACE	420.00
NO. 36	ROOF	430.00
NO. 37	SCREENED PORCH	440.00
NO. 38	DECK	450.00
NO. 39	PERGOLA	460.00
NO. 40	TERRACE	470.00
NO. 41	ROOF	480.00
NO. 42	SCREENED PORCH	490.00
NO. 43	DECK	500.00
NO. 44	PERGOLA	510.00
NO. 45	TERRACE	520.00
NO. 46	ROOF	530.00
NO. 47	SCREENED PORCH	540.00
NO. 48	DECK	550.00
NO. 49	PERGOLA	560.00
NO. 50	TERRACE	570.00
NO. 51	ROOF	580.00
NO. 52	SCREENED PORCH	590.00
NO. 53	DECK	600.00
NO. 54	PERGOLA	610.00
NO. 55	TERRACE	620.00
NO. 56	ROOF	630.00
NO. 57	SCREENED PORCH	640.00
NO. 58	DECK	650.00
NO. 59	PERGOLA	660.00
NO. 60	TERRACE	670.00
NO. 61	ROOF	680.00
NO. 62	SCREENED PORCH	690.00
NO. 63	DECK	700.00
NO. 64	PERGOLA	710.00
NO. 65	TERRACE	720.00
NO. 66	ROOF	730.00
NO. 67	SCREENED PORCH	740.00
NO. 68	DECK	750.00
NO. 69	PERGOLA	760.00
NO. 70	TERRACE	770.00
NO. 71	ROOF	780.00
NO. 72	SCREENED PORCH	790.00
NO. 73	DECK	800.00
NO. 74	PERGOLA	810.00
NO. 75	TERRACE	820.00
NO. 76	ROOF	830.00
NO. 77	SCREENED PORCH	840.00
NO. 78	DECK	850.00
NO. 79	PERGOLA	860.00
NO. 80	TERRACE	870.00
NO. 81	ROOF	880.00
NO. 82	SCREENED PORCH	890.00
NO. 83	DECK	900.00
NO. 84	PERGOLA	910.00
NO. 85	TERRACE	920.00
NO. 86	ROOF	930.00
NO. 87	SCREENED PORCH	940.00
NO. 88	DECK	950.00
NO. 89	PERGOLA	960.00
NO. 90	TERRACE	970.00
NO. 91	ROOF	980.00
NO. 92	SCREENED PORCH	990.00
NO. 93	DECK	1000.00
NO. 94	PERGOLA	1010.00
NO. 95	TERRACE	1020.00
NO. 96	ROOF	1030.00
NO. 97	SCREENED PORCH	1040.00
NO. 98	DECK	1050.00
NO. 99	PERGOLA	1060.00
NO. 100	TERRACE	1070.00
NO. 101	ROOF	1080.00
NO. 102	SCREENED PORCH	1090.00
NO. 103	DECK	1100.00
NO. 104	PERGOLA	1110.00
NO. 105	TERRACE	1120.00
NO. 106	ROOF	1130.00
NO. 107	SCREENED PORCH	1140.00
NO. 108	DECK	1150.00
NO. 109	PERGOLA	1160.00
NO. 110	TERRACE	1170.00
NO. 111	ROOF	1180.00
NO. 112	SCREENED PORCH	1190.00
NO. 113	DECK	1200.00
NO. 114	PERGOLA	1210.00
NO. 115	TERRACE	1220.00
NO. 116	ROOF	1230.00
NO. 117	SCREENED PORCH	1240.00
NO. 118	DECK	1250.00
NO. 119	PERGOLA	1260.00
NO. 120	TERRACE	1270.00
NO. 121	ROOF	1280.00
NO. 122	SCREENED PORCH	1290.00
NO. 123	DECK	1300.00
NO. 124	PERGOLA	1310.00
NO. 125	TERRACE	1320.00
NO. 126	ROOF	1330.00
NO. 127	SCREENED PORCH	1340.00
NO. 128	DECK	1350.00
NO. 129	PERGOLA	1360.00
NO. 130	TERRACE	1370.00
NO. 131	ROOF	1380.00
NO. 132	SCREENED PORCH	1390.00
NO. 133	DECK	1400.00
NO. 134	PERGOLA	1410.00
NO. 135	TERRACE	1420.00
NO. 136	ROOF	1430.00
NO. 137	SCREENED PORCH	1440.00
NO. 138	DECK	1450.00
NO. 139	PERGOLA	1460.00
NO. 140	TERRACE	1470.00
NO. 141	ROOF	1480.00
NO. 142	SCREENED PORCH	1490.00
NO. 143	DECK	1500.00
NO. 144	PERGOLA	1510.00
NO. 145	TERRACE	1520.00
NO. 146	ROOF	1530.00
NO. 147	SCREENED PORCH	1540.00
NO. 148	DECK	1550.00
NO. 149	PERGOLA	1560.00
NO. 150	TERRACE	1570.00
NO. 151	ROOF	1580.00
NO. 152	SCREENED PORCH	1590.00