


ANNEXURE A (PLAN - I)
SUBJECT TO APPROVAL FROM MCGM

LEGEND:-

1) ERSTWHILE PLOT D INCLUSIVE OF THE SETBACK AREA AND PRESENT SUBDIVIDED PLOT D-2 & PRESENT SUBDIVIDED PLOT D1	
2) PLOT D1	
3) PROPOSED PROVISIONAL ACCESS OVER PORTION OF PLOT A1	
4) PROPOSED PROVISIONAL ACCESS OVER PORTION OF PLOT A2	
5) ROAD SETBACK AREA	
6) PROPOSED R.G AREA	
7) PROPOSED TOWER 2	
8) AREA HANDED OVER TO MCGM/MHADA (VIZ.SUB-DIVIDED PLOT D2)	
9) RAILWAY TRACK BOUNDARY	

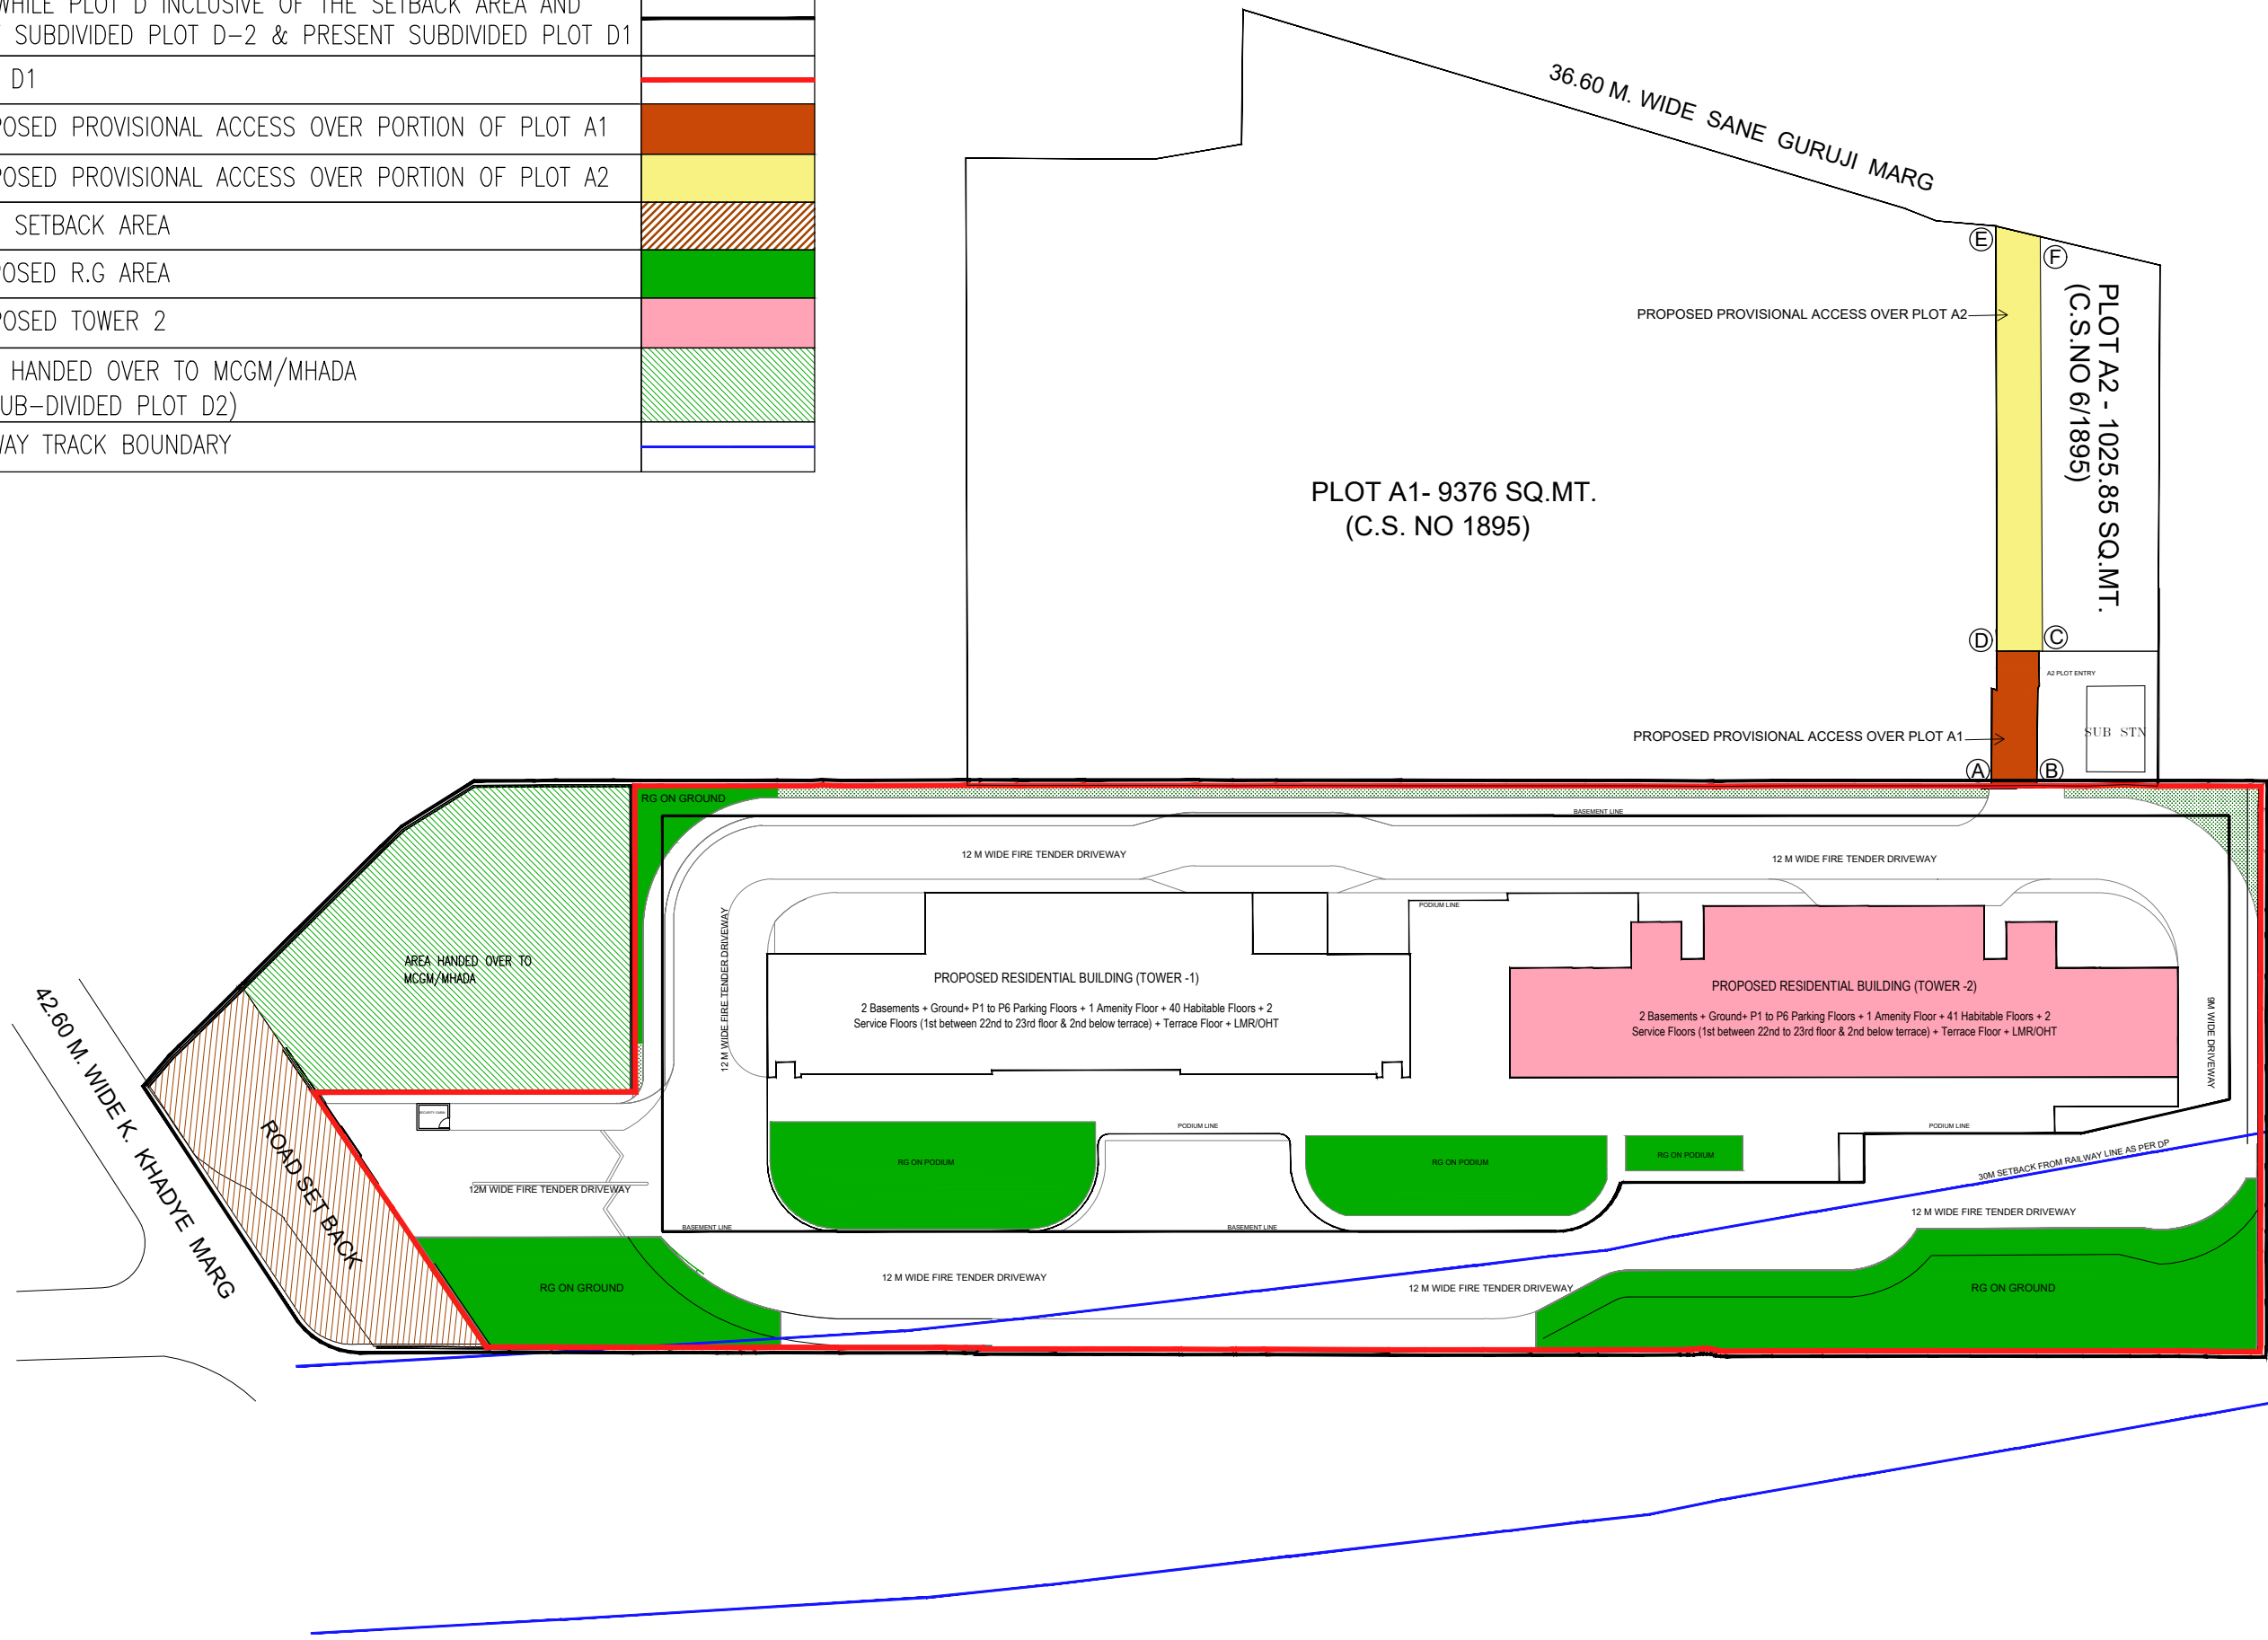

PROPOSED RESIDENTIAL TOWERS '1' & '2' ON PORTION OF SUB DIVIDED PLOT - D1 BEARING C.S. NO.7/1895 OF BYCULLA DIVISION AT KESHAVRAO KHADYE MARG MAHALAXMI.

