






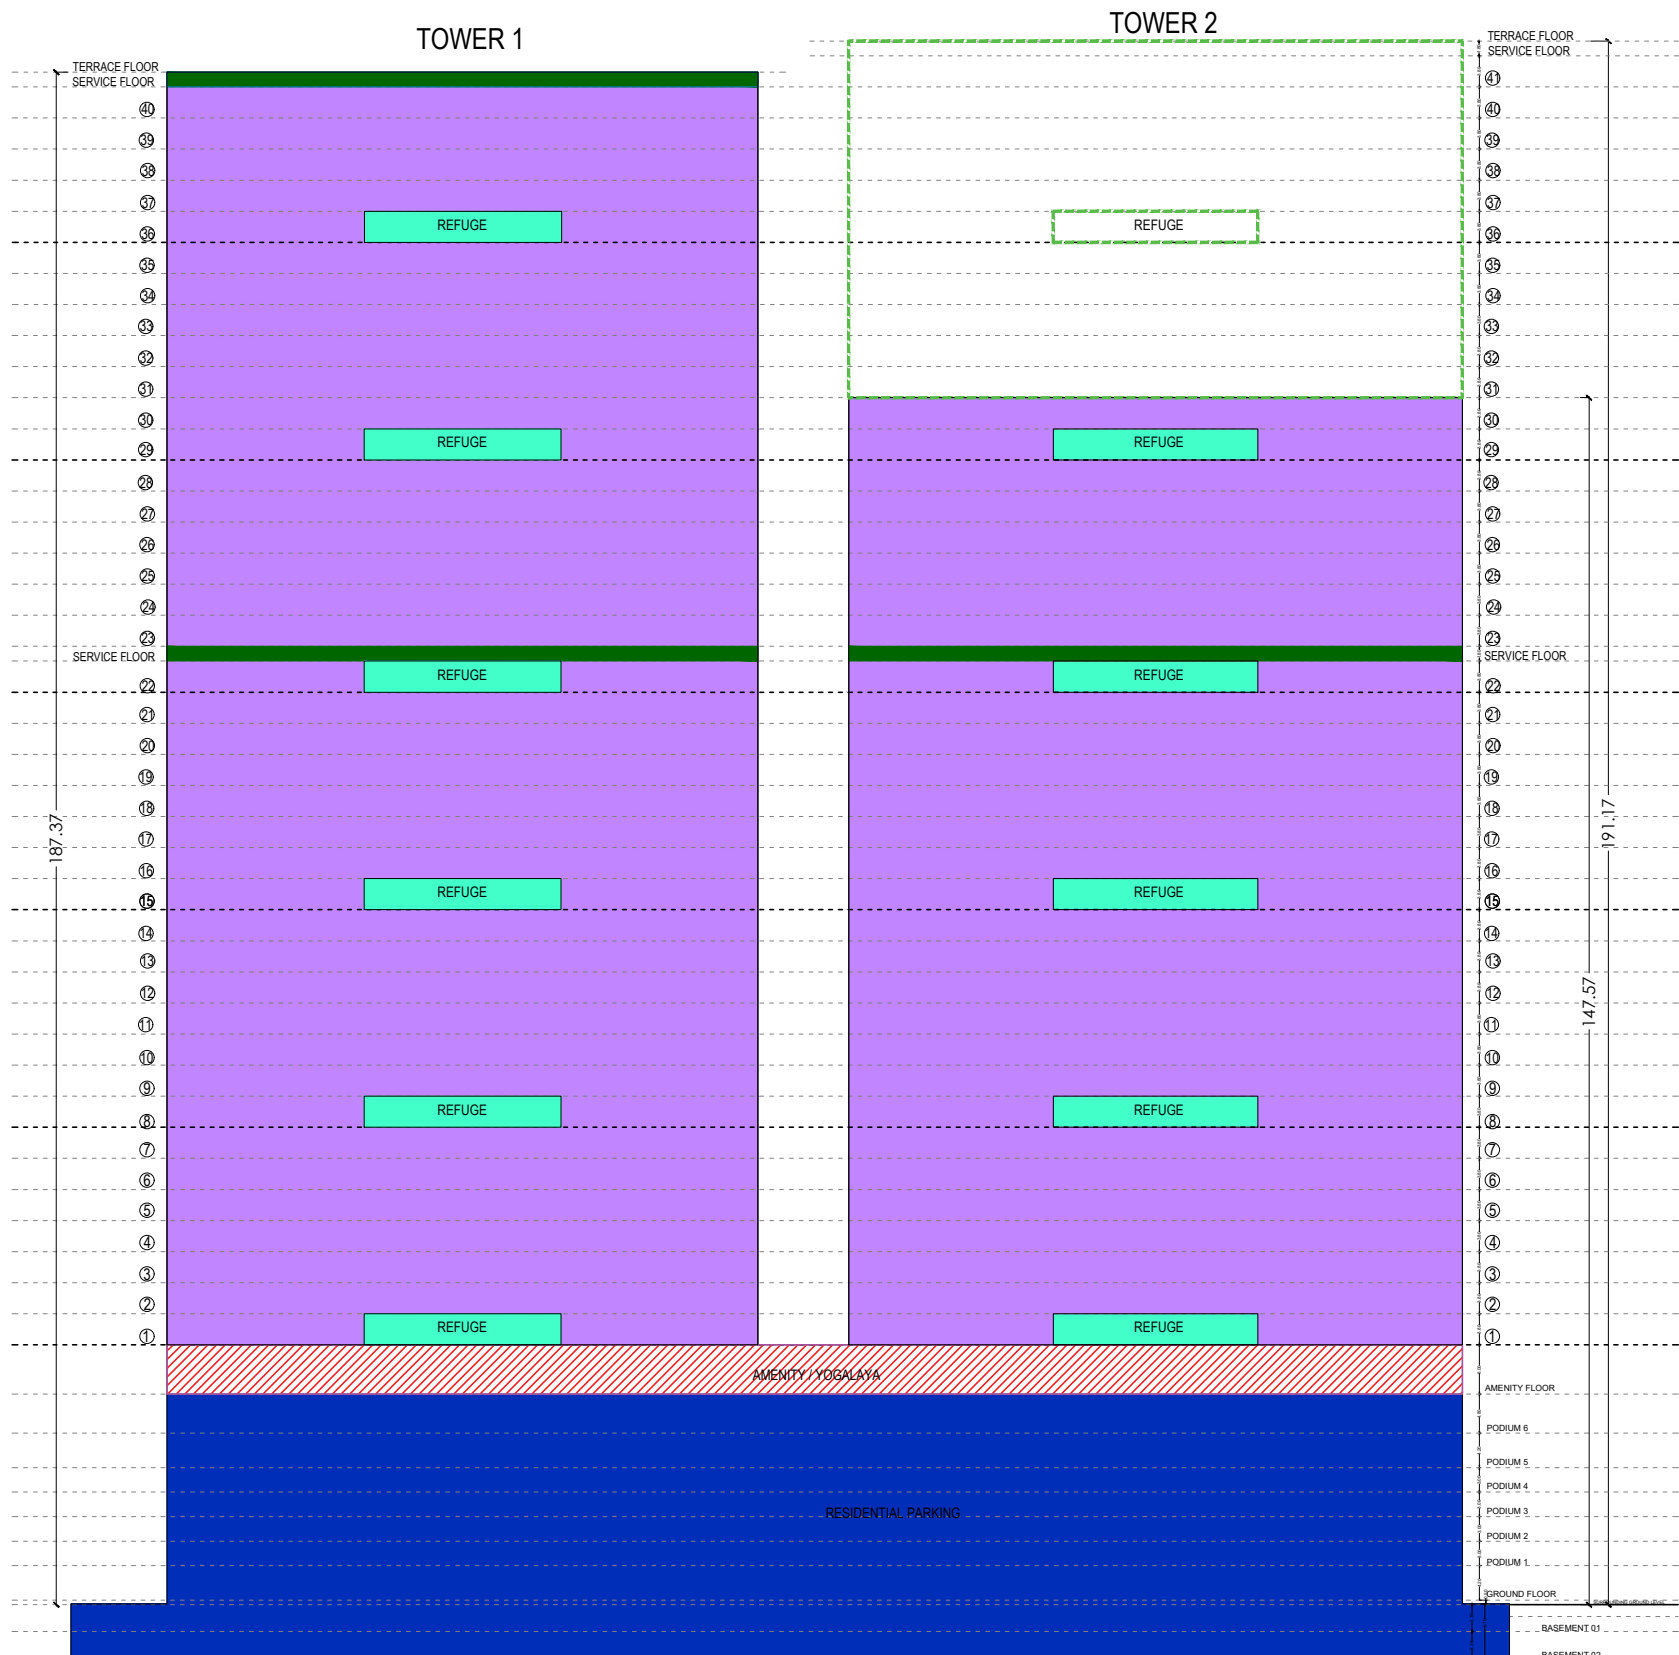


LEGEND:-

- 1) PRESENT SANCTIONED RESIDENTIAL HABITABLE FLOORS TOWER 1
 [1ST FLOOR (SHOWN AS ①) UPTO
 40TH FLOOR (SHOWN AS ④)] SHOWN THUS..... 
- TOTAL NO OF APPROVED RESIDENTIAL HABITABLE FLOORS = 40 FLOORS
- 2) PRESENT SANCTIONED RESIDENTIAL HABITABLE FLOORS TOWER 2
 [1ST FLOOR (SHOWN AS ①) UPTO
 30TH FLOOR (SHOWN AS ③)] SHOWN THUS..... 
- TOTAL NO OF APPROVED RESIDENTIAL HABITABLE FLOORS = 30 FLOORS
- 3) PROPOSED RESIDENTIAL HABITABLE FLOORS TOWER 2
 [31ST FLOOR (SHOWN AS ③) UPTO
 41ST FLOOR (SHOWN AS ④)] SHOWN THUS..... 
- TOTAL NO. OF PROPOSED ADDITIONAL RESIDENTIAL HABITABLE FLOORS = 11 FLOORS
- 4) SERVICE FLOOR/AREA IS SHOWN THUS..... 
- 5) REFUGE AREA (PROPOSED) IS SHOWN THUS..... 
- 6) RESIDENTIAL PARKING & SERVICES (2 BASEMENTS+ GROUND
 + 6 PARKING FLOORS IS SHOWN THUS.... 
- 7) LOCATION OF PROPOSED AMENITY (YOGALAYA) IS SHOWN THUS..... 

NOTE :-

- * The lines are representation only.Refer actual plans.
- * The schematic section is tentative & is subject to amendments as maybe approved by the concerned public authorities.
- * Metric system followed.
- * Projections, Elevational features, lift machine room, service floor above terrace etc are not shown in the schematic section.



PROPOSED SCHEMATIC SECTION



PROPOSED RESIDENTIAL TOWERS '1' & '2' ON PORTION OF SUB DIVIDED PLOT - D1 BEARING C.S. NO.7/1895 OF BYCULLA DIVISION AT KESHAVRAO KHADYE MARG MAHALAXMI.