

INDORE DEVELOPMENT AUTHORITY

7, RACE COURSE ROAD, INDORE

SITE PLAN


Plot : Health Nursing home

TYPE .

SECTORE :- 'D'


SCHEME No.:- 140


PLOT AREA 3587.41 sqm


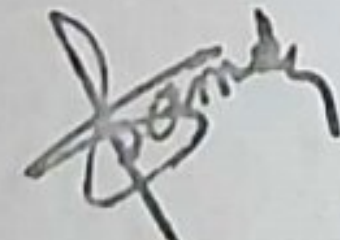
BOUNDRY OF PLOT SHOWN AS 

NOTE :- BUILDING PERMISSION AS PER
M.P. BHUMI VIKAS NIYAM 1984

LEASSEE:-

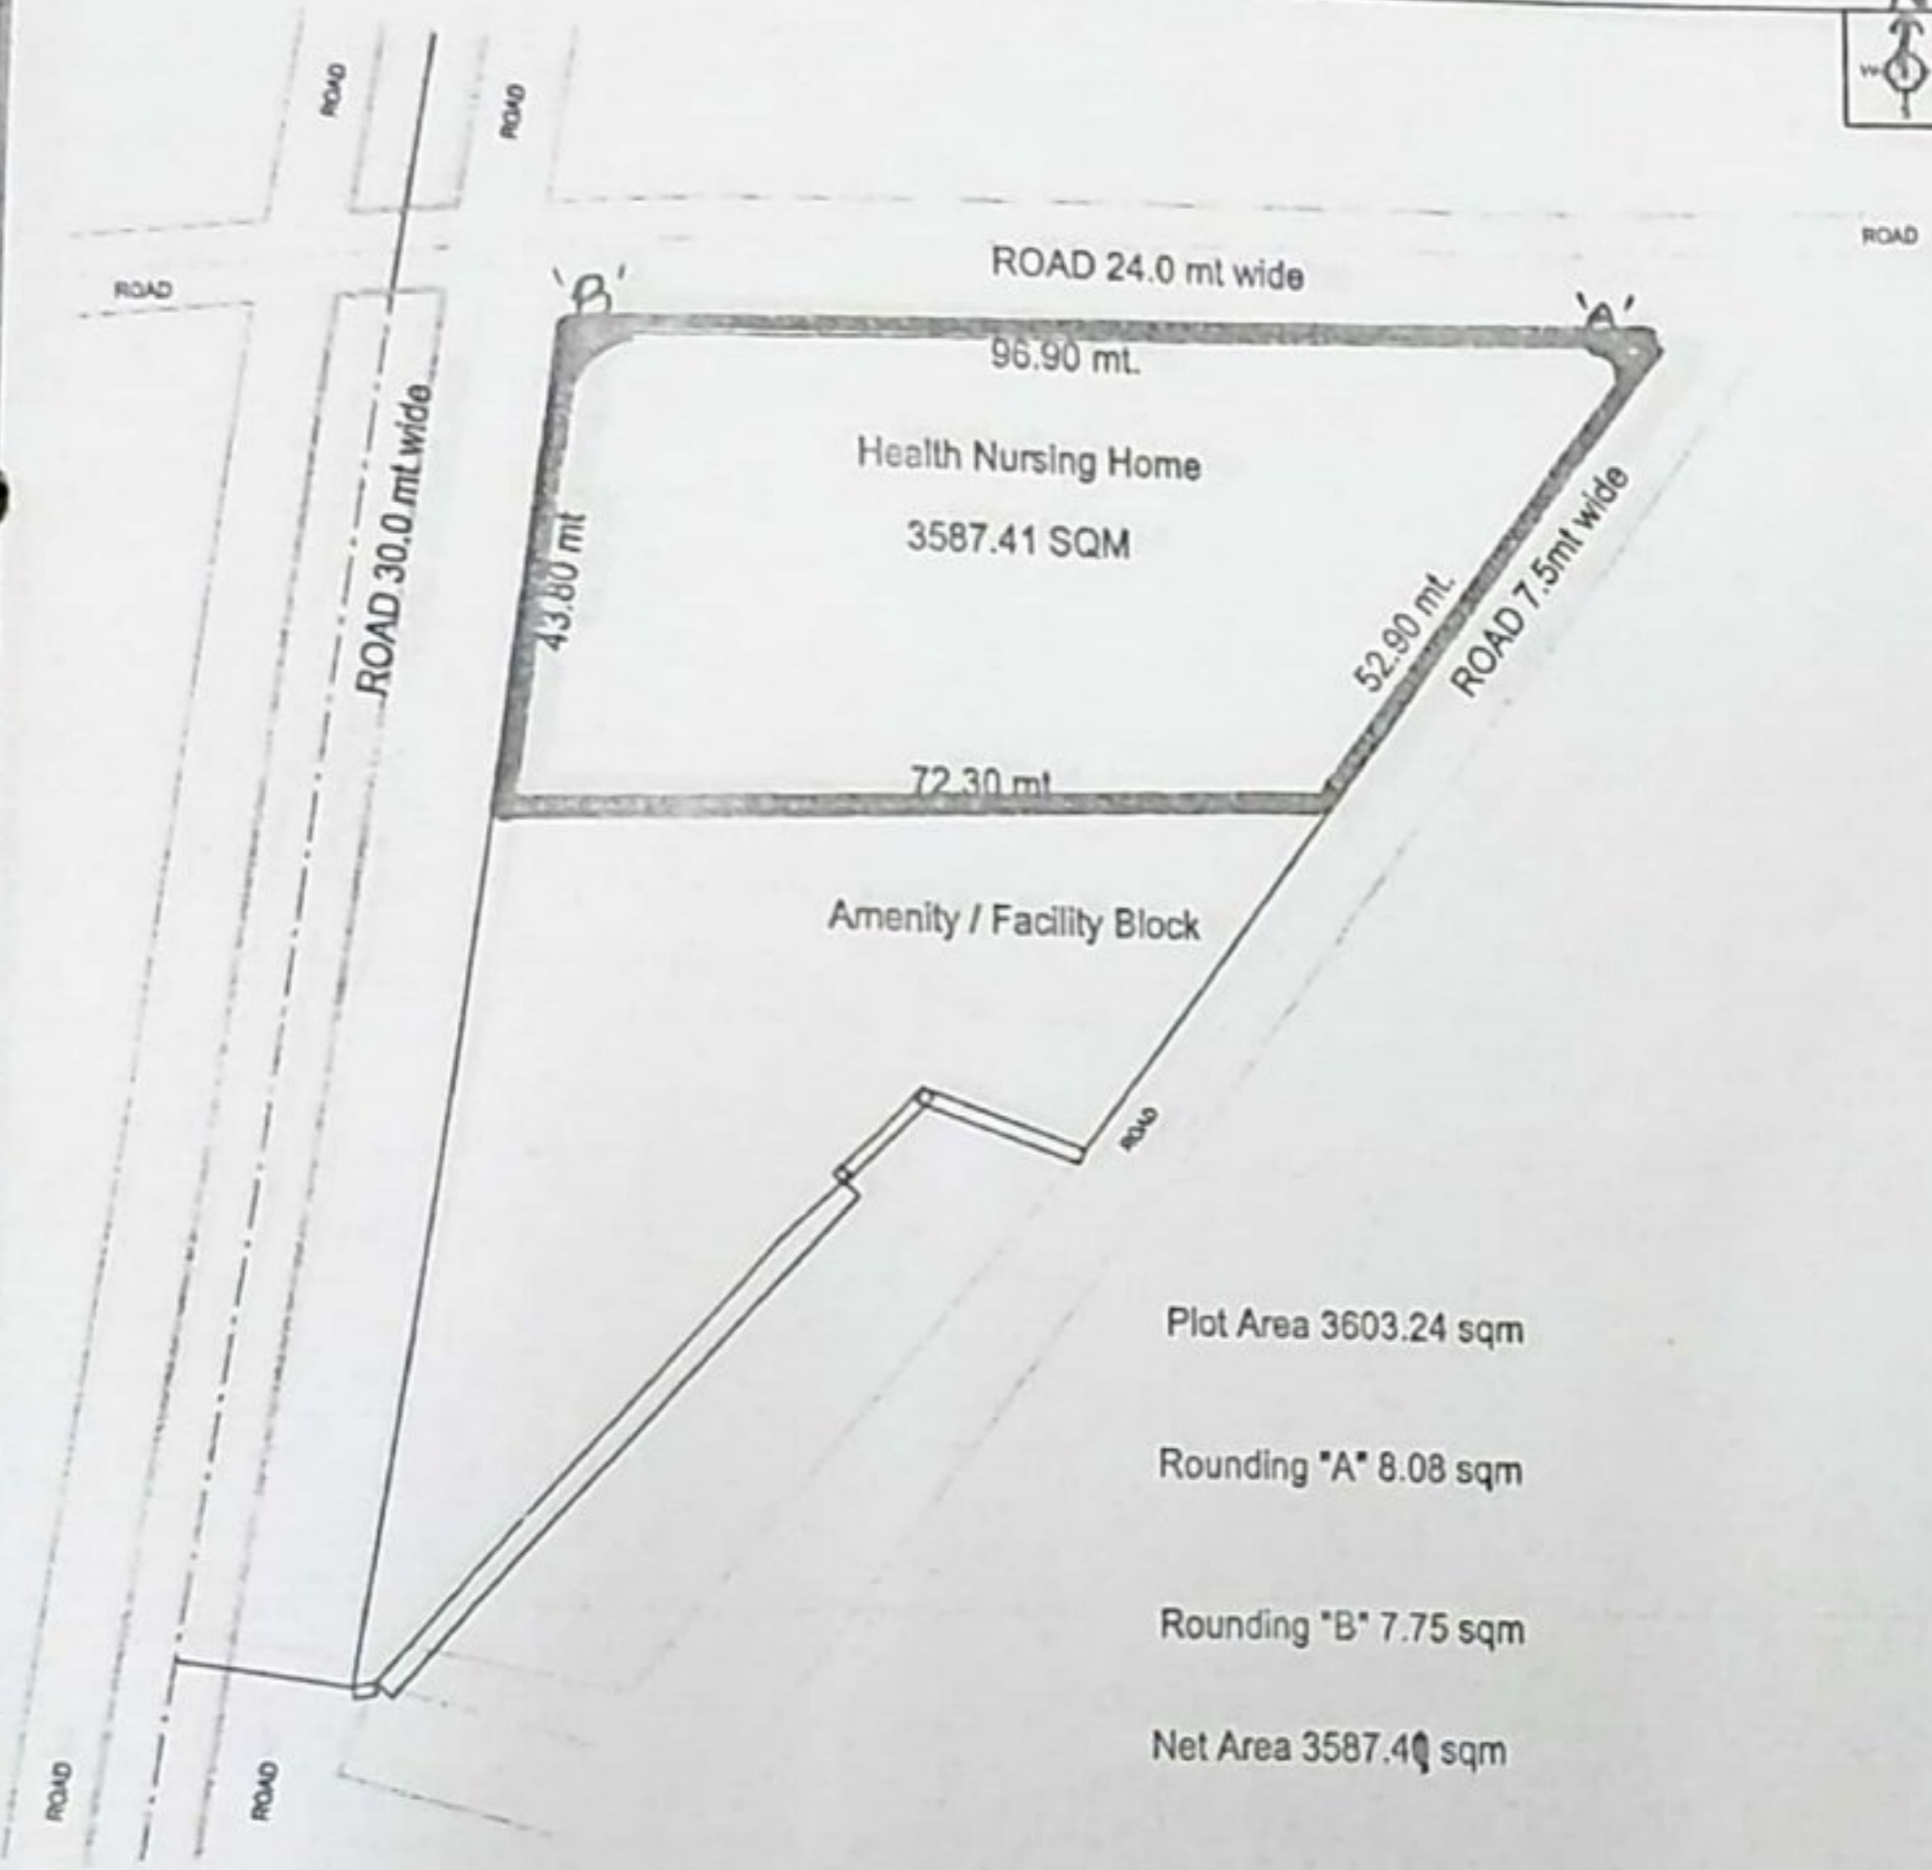

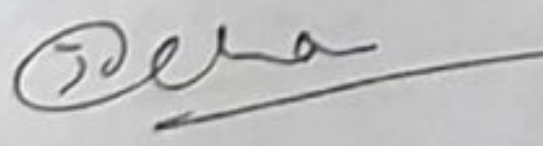
SUB ENGINEER
INDORE DEVELOPMENT AUTHORITY

 
ASTT. ENGINEER
INDORE DEVELOPMENT AUTHORITY

ESTATE OFFICER
INDORE DEVELOPMENT AUTHORITY