

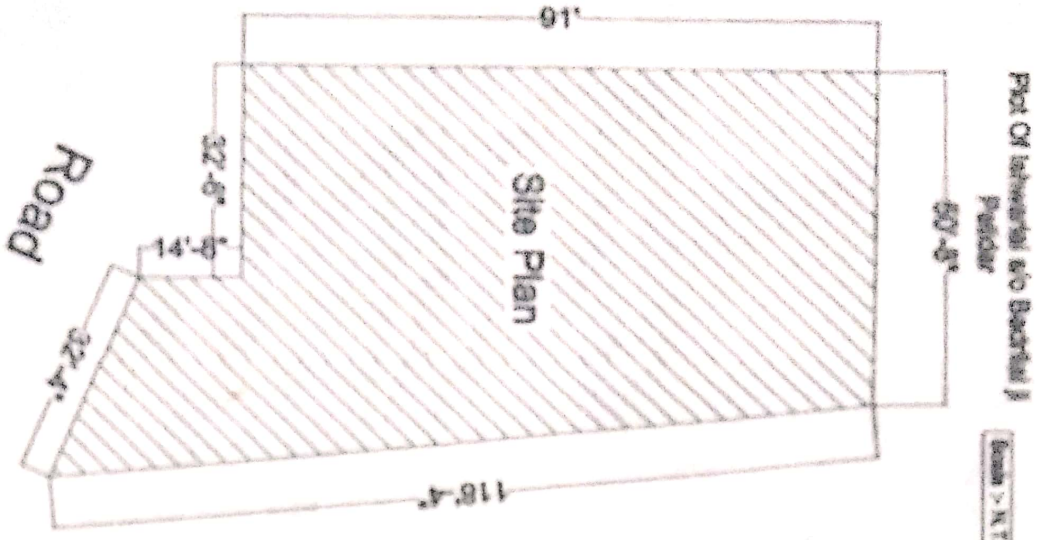


House Of Ishwari s/o Badr Lal ji Patidar

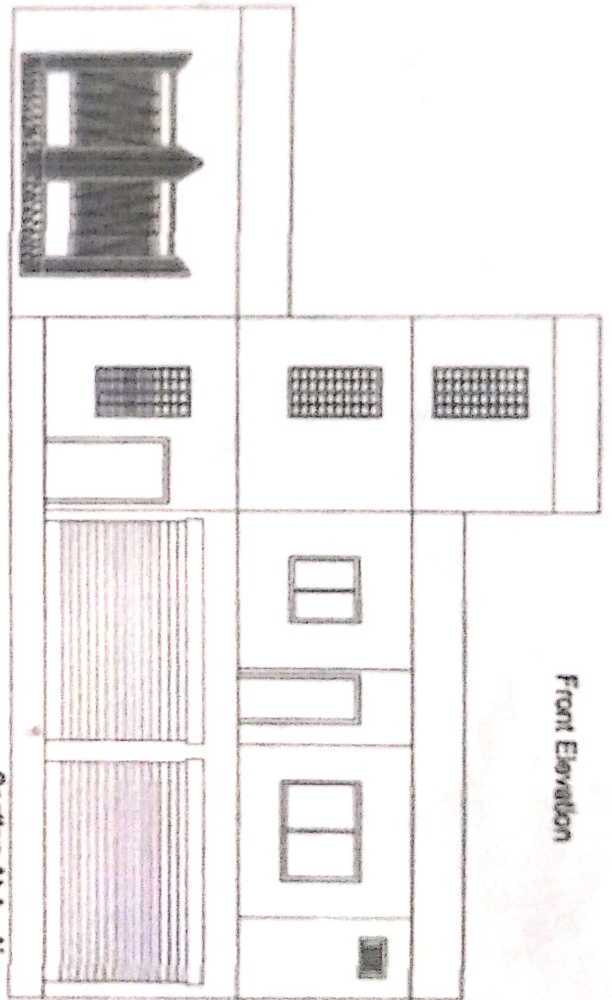

House Of Kalaram s/o Salogram ji Patidar

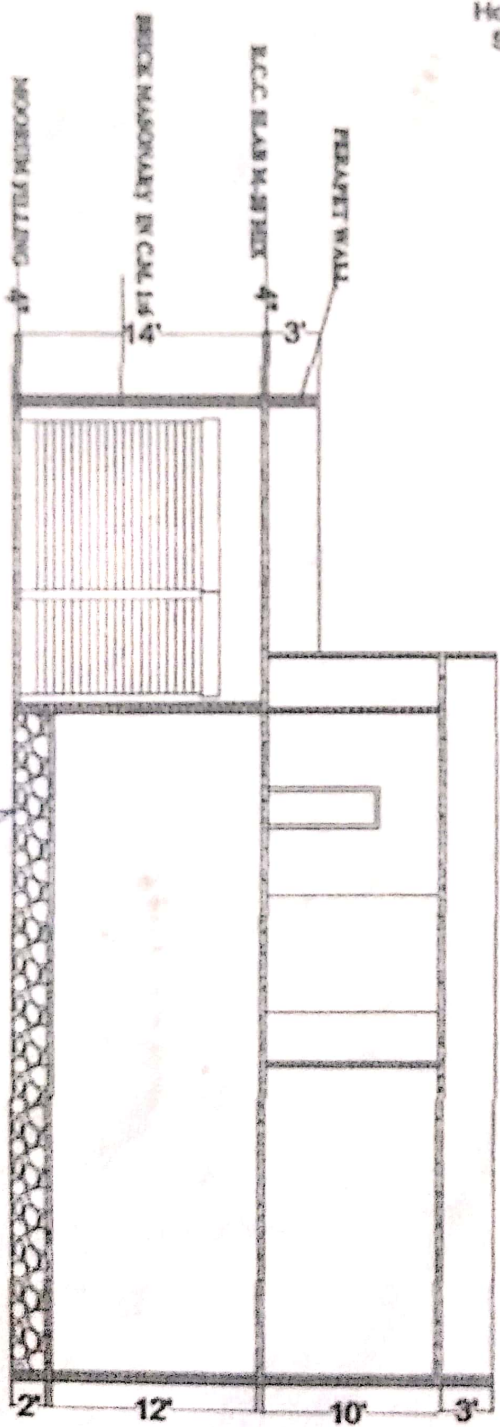

अधिका-तियेन
 गंध
 शिव धारण कोठ
 स.द. अणुण (सस) स.स.

शिव धारण कोठ
 स.द. अणुण (सस) स.स.

E. Rajesh Shriv
 Reg. no. - 07 / 2014-15
 Creative Consultant & Contractor
 Basmindar Road - Dhar (M.P.)