


SECTIONS

APPROVED


The Plans amended in
As per the conditions Mentioned in
the accompanying commencement
Certificate No. dated

A118P/308/2022 01/02/2022


Executive Engineer
TOWN PLANNING
Nashik Municipal Corporation
Nashik

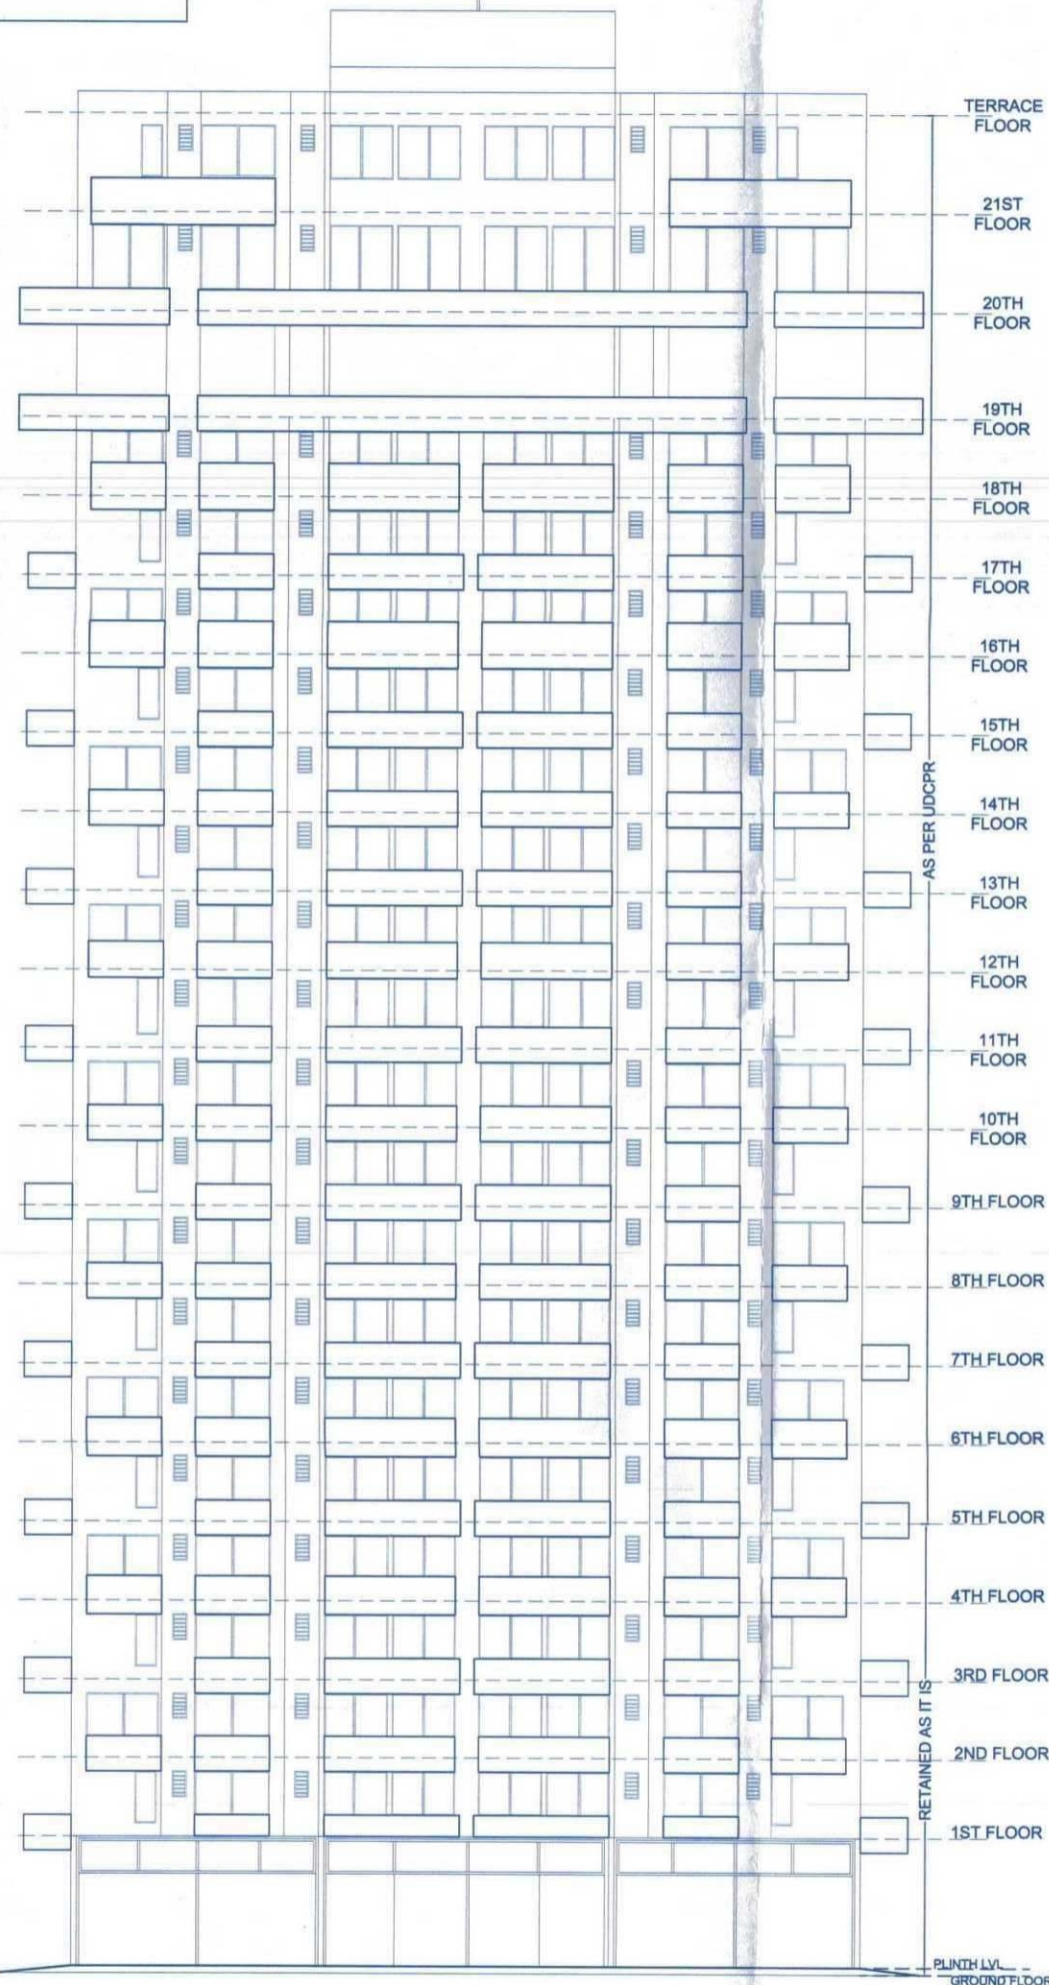

ELEVATION 8042 1:100

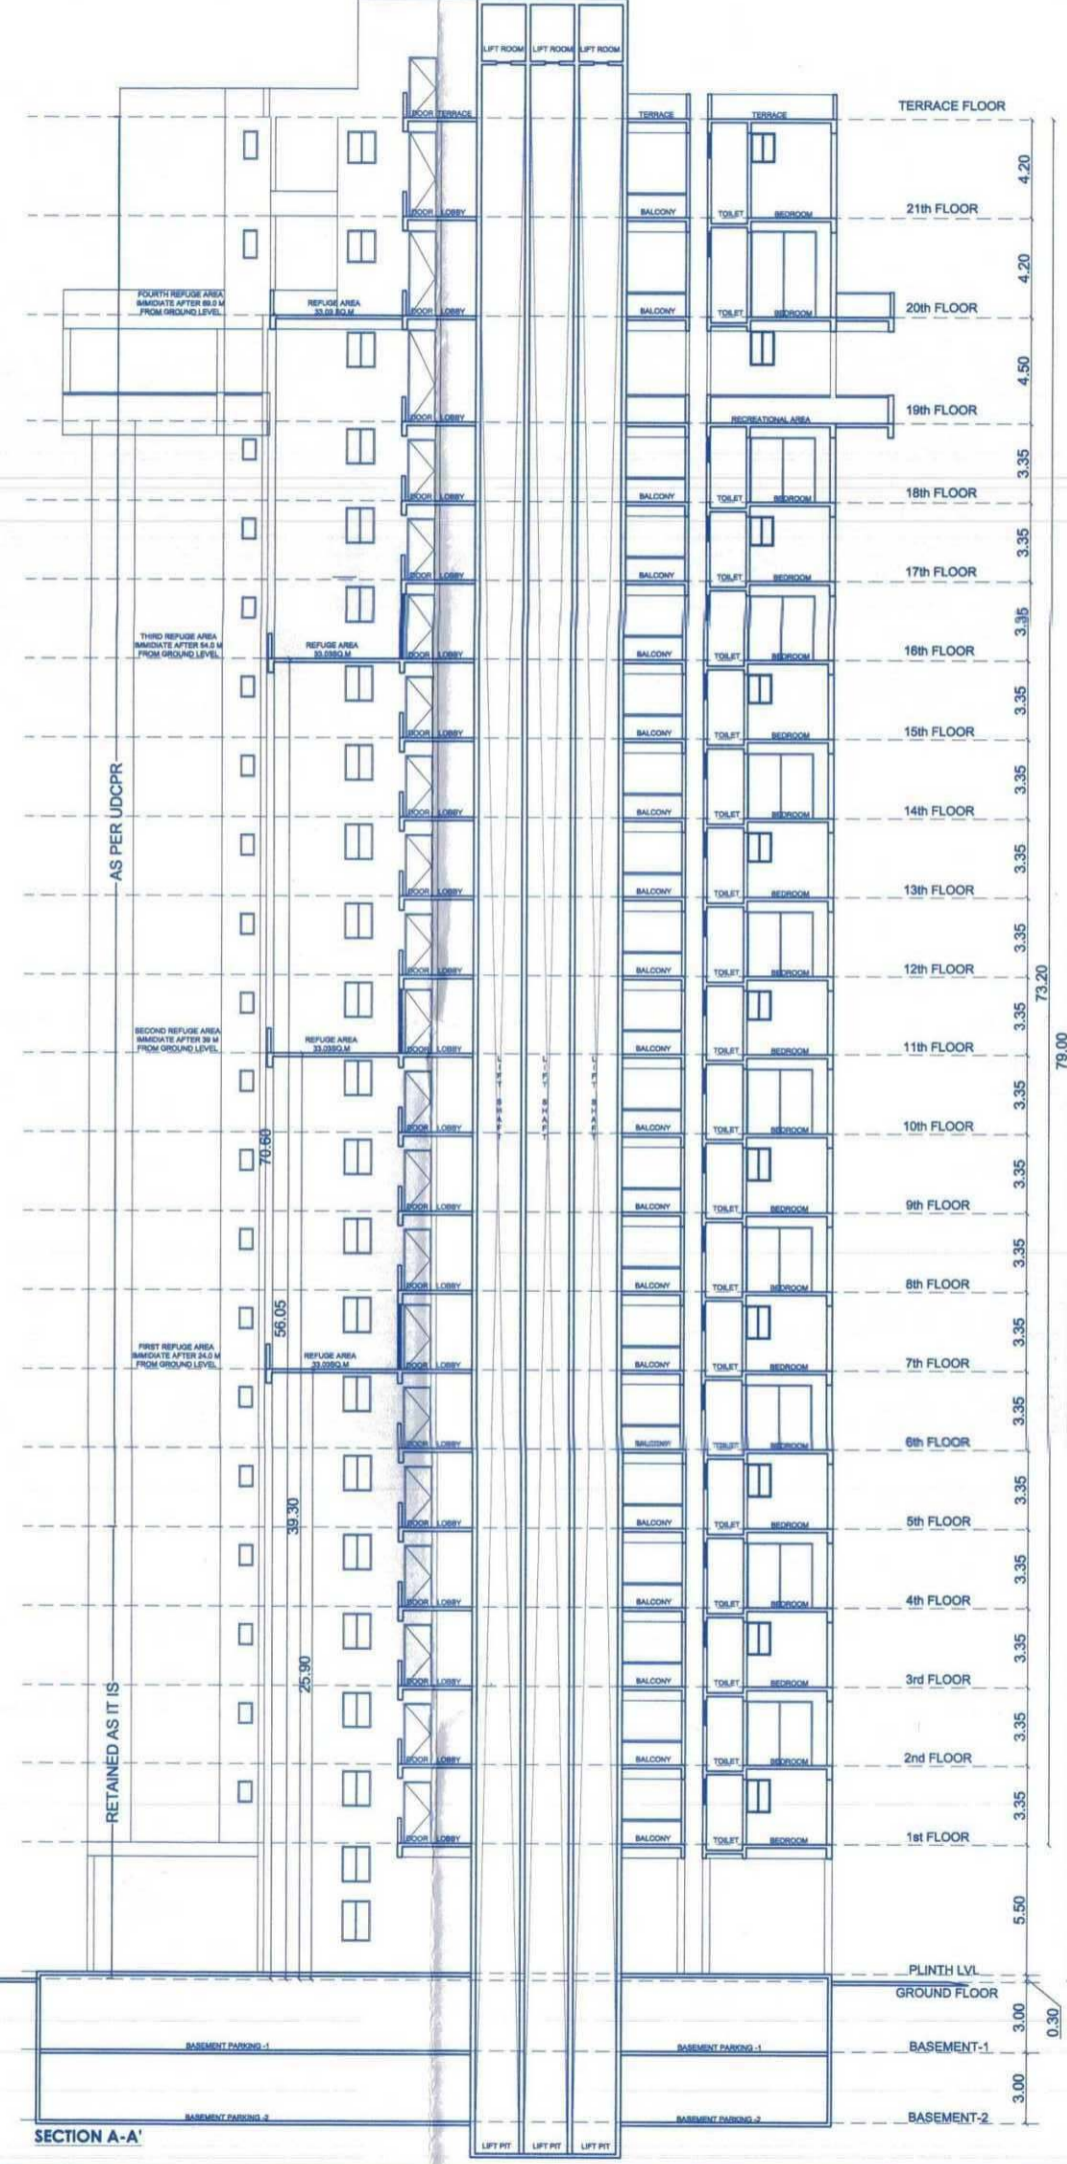

SECTION A-A'

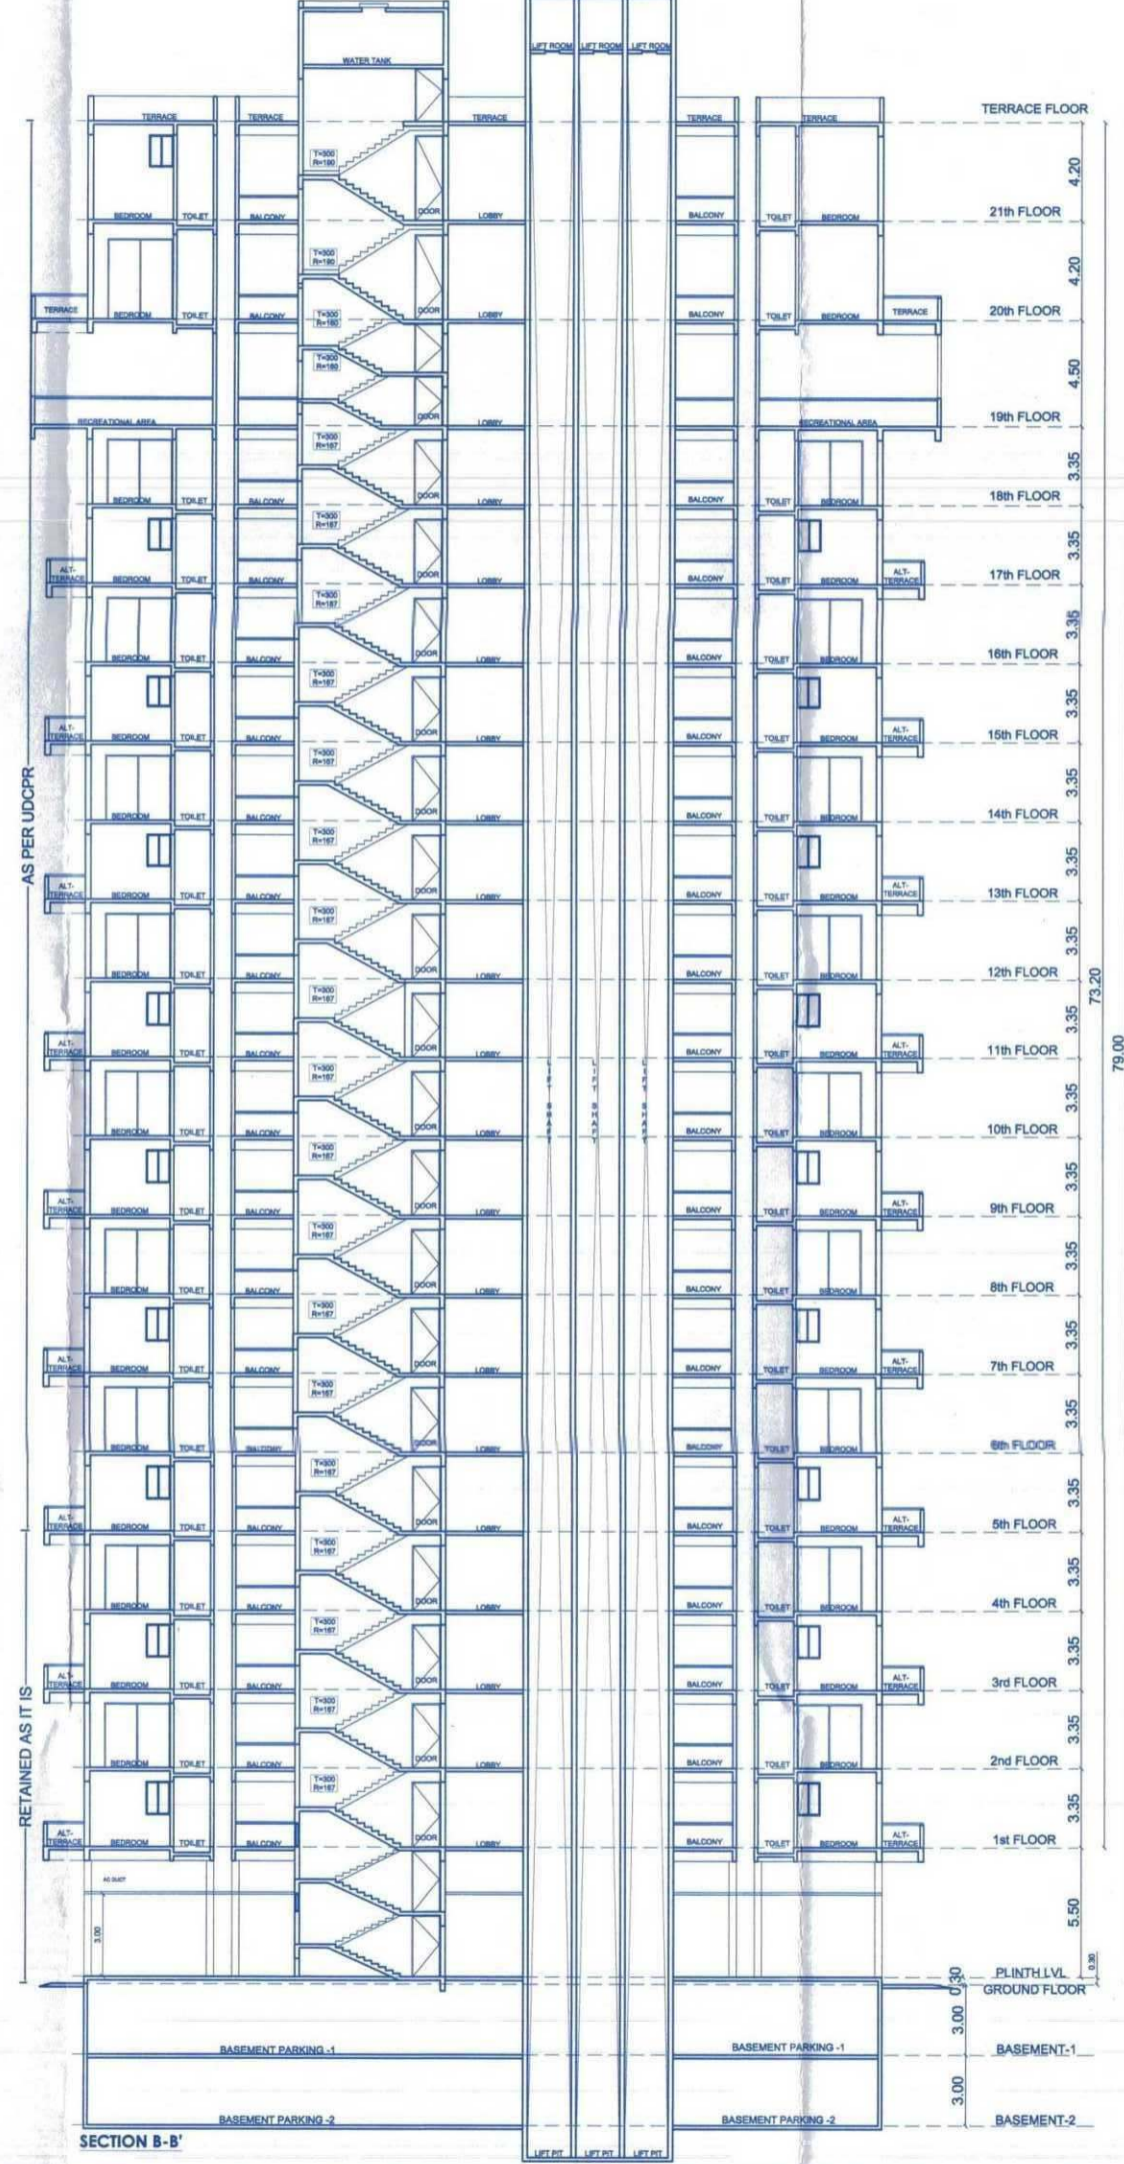

SECTION B-B''

NOTE: The plan previously approved by NMC commencement certificate no. LND/BP/05 /2020, dated - 20/05/2020 (Basement) 1A2+G+17 floors

SCHEDULE OF DOOR WINDOW	
1	D 1.05 X 2.40
2	D1 0.90 X 2.40
3	D2 0.75 X 2.40
4	W 0.95 X 1.50
5	W1 2.75 X 1.80
6	W2 1.95 X 1.20

REVISED PROPOSED RESIDENTIAL BUILDING PERMISSION ON C.T.S NO 6821 to 6824, F.P. No. 250 S NO 644/7B/1/2/A/2 NASHIK SHIWAR.

For: **Bhavik & Saraf Ventures Partnership Firm**

Signature of Architect: *[Signature]*
Signature of Structural Eng: *[Signature]*

ARCHITECT
SUNIT & BANSRI KUMATHI
15/76 First Floor, 27D Business Reg,
Nashik-422008
Ph-020 2584488
Email: sunitbansri@gmail.com
Web: sunitbansri.com