




नसिन - २

दस्ता क्र. (२०१) २००६

१०/१०८

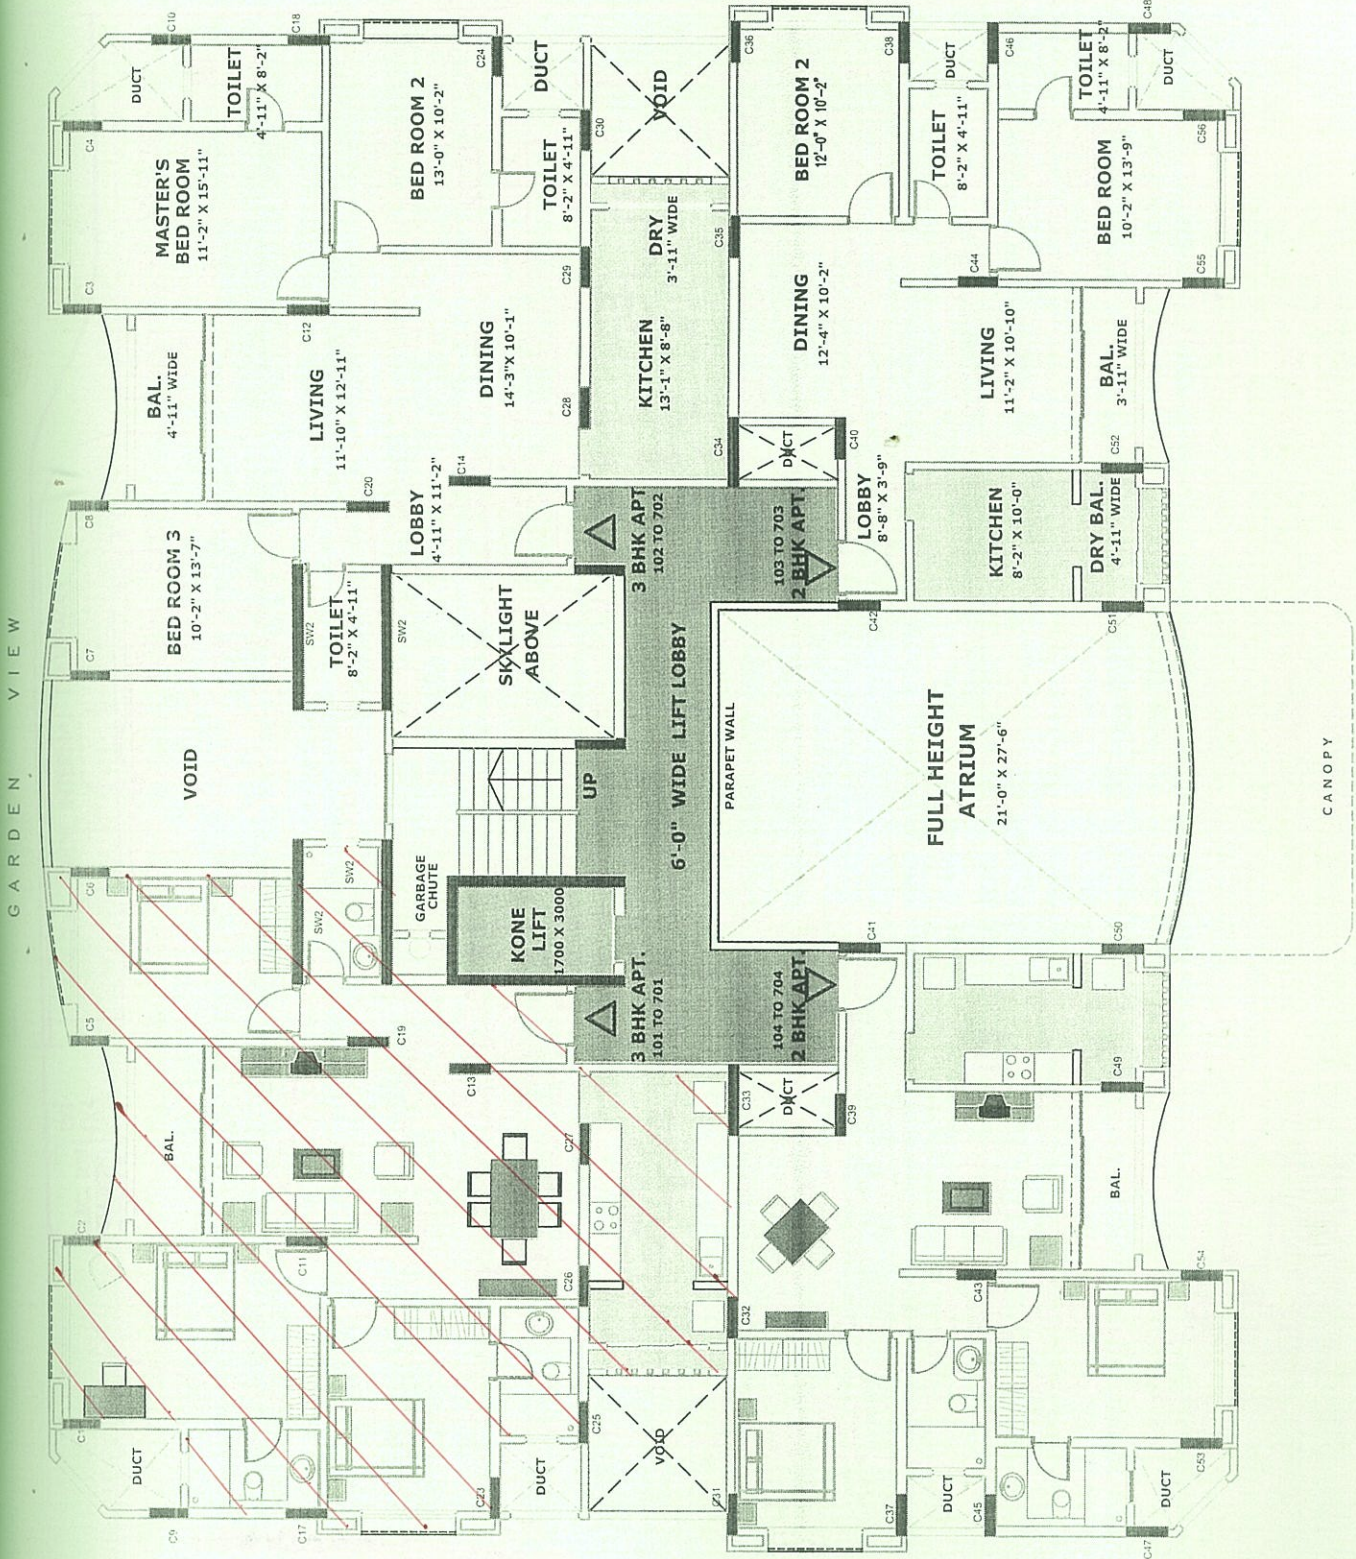

TYP. FLOOR PLAN
BUILDINGS A, B, D, E

ROAD SIDE

M/s. VASCON DWELLINGS PVT. LTD.

[Signature]
Authorized Signatory

[Signature]