


PROPOSED PLAN OF RESIDENTIAL BUILDING ON PLOT NO. 34-A, S4, N.C. ST. NEW PAFKHA AREA, G.T.O.: SHRI NITIN KUMAR KAPURIA

AREA STATEMENT:

Plot Area	12.19 x 9.14	222.35 Sqm
Nett Floor	1.5 x 222.95	334.43
Nett G. UP	0.42 x 222.95	93.64
Nett B. UP RT. GF.	7.31 x 12.50	91.38
Nett B. UP RT. FF.	7.31 x 12.50	91.38
TOTALE PLO.	G. UP	182.76 Sqm

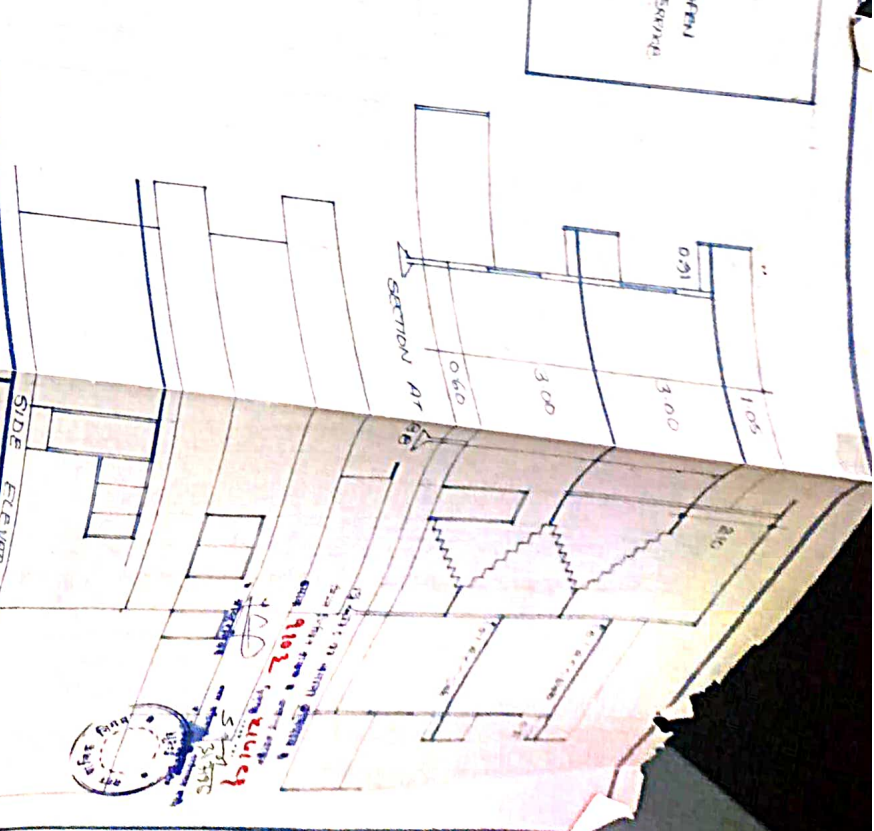



N Road, Indore 452003

FRONT ELEVATION

Nitendra

S. K. GOUTH  
ENGRG-RG 1906-92  
304 CHENNA STREET, 9/10th

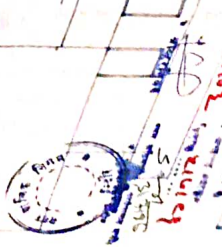

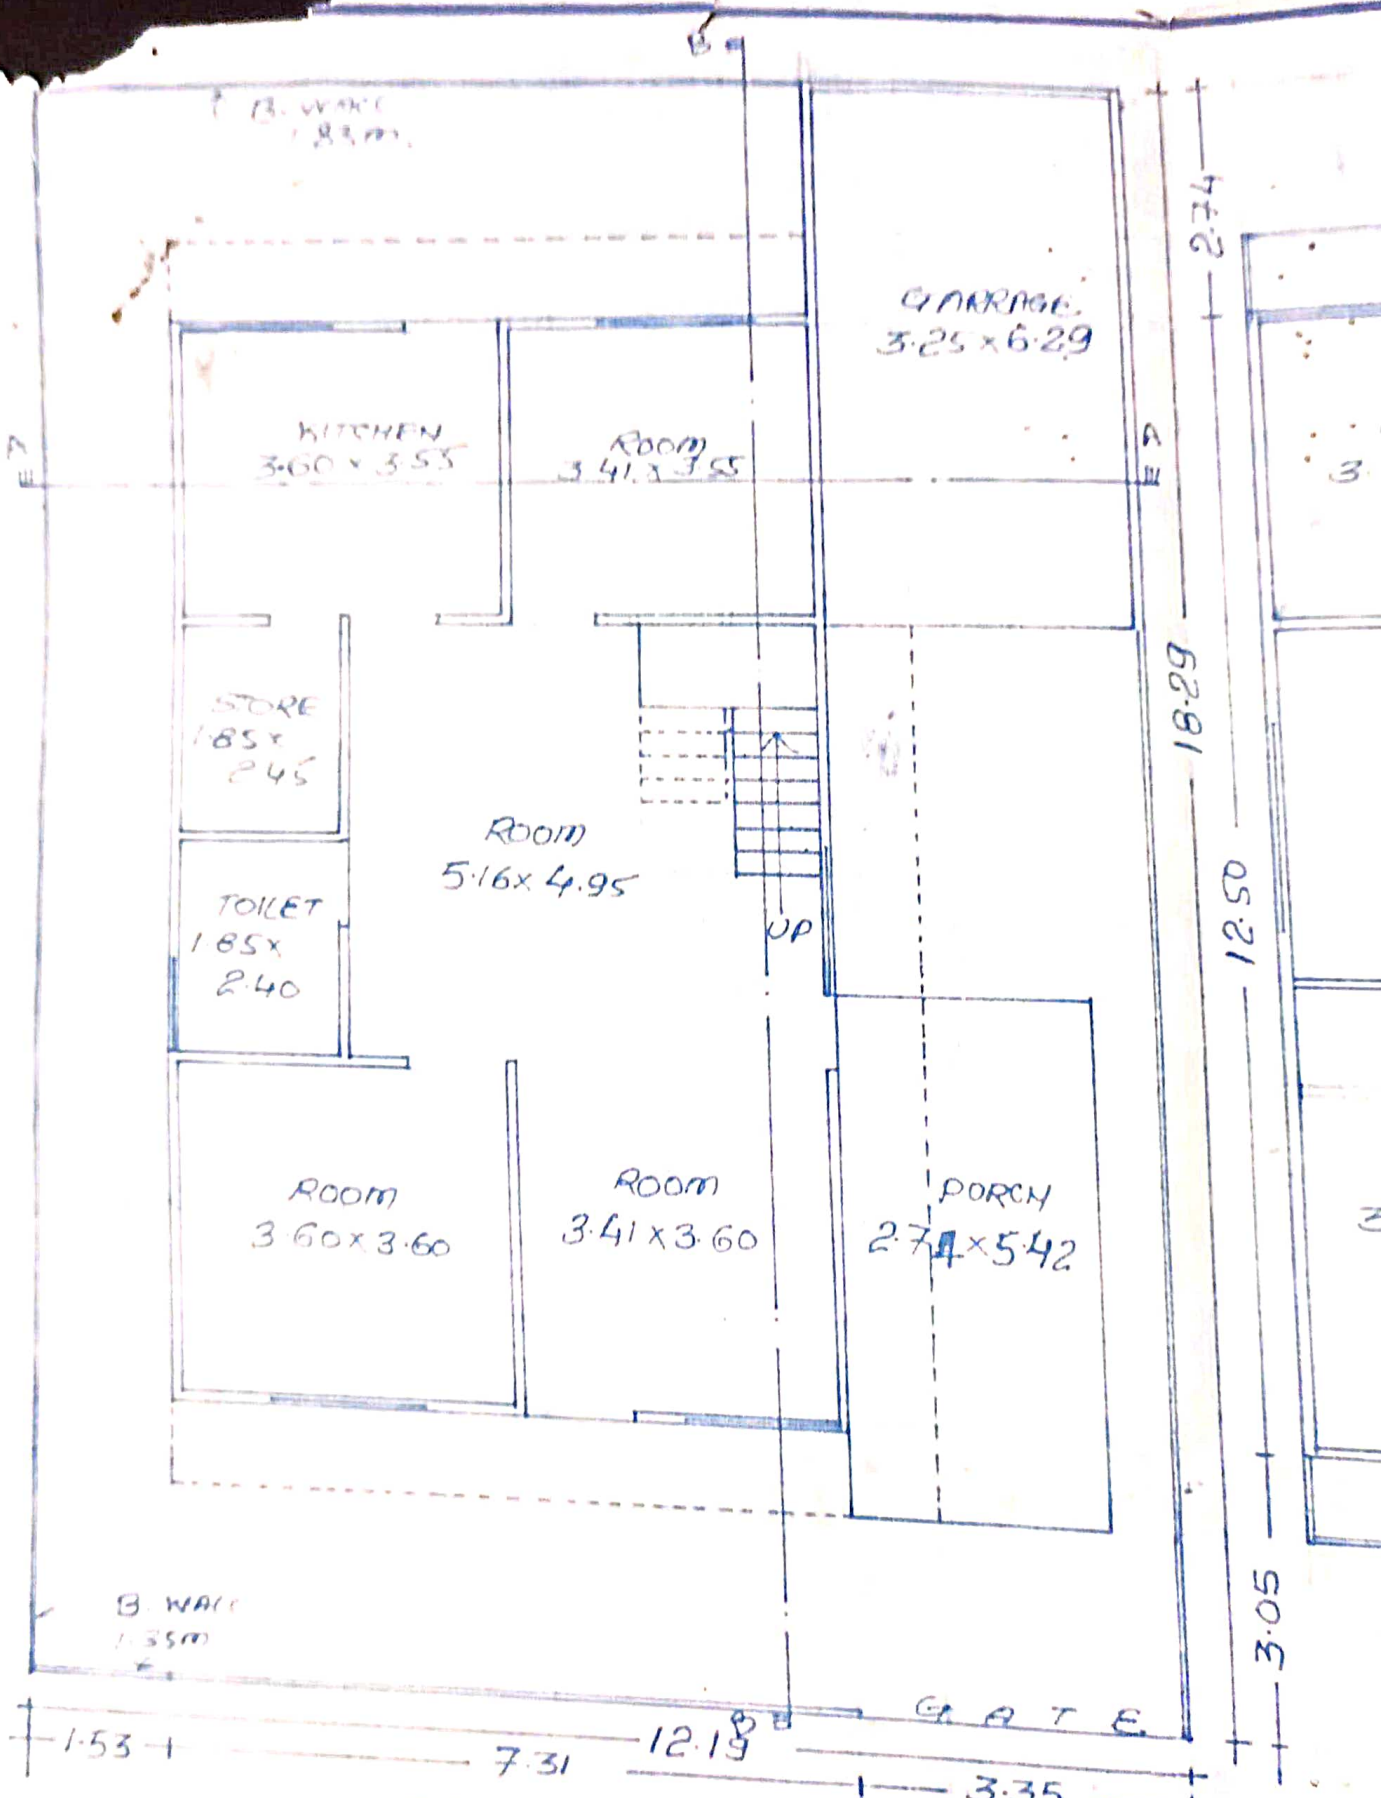

GROUND FLOOR PLAN.

SCALE 1:100

GARAGE  
3.25 x 6.29

A

2.74

BAL. 0.91 m.


Room  
3.60 x 3.55

Room  
3.41 x 3.55

OPEN  
TERRACE.

18.29

Room  
5.08 x 3.75

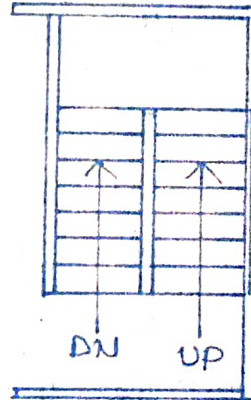

12.50

PORCH  
x 5.42

Room  
3.60 x 4.80

Toil.  
1.10  
x  
3.60

STUDY  
2.21 x  
4.80

BAL  
0.91  
m.

BAL. 0.91 m




3.05


FIRST FLOOR PLAN.

A T E

3.35



LIST B  
SI No 1

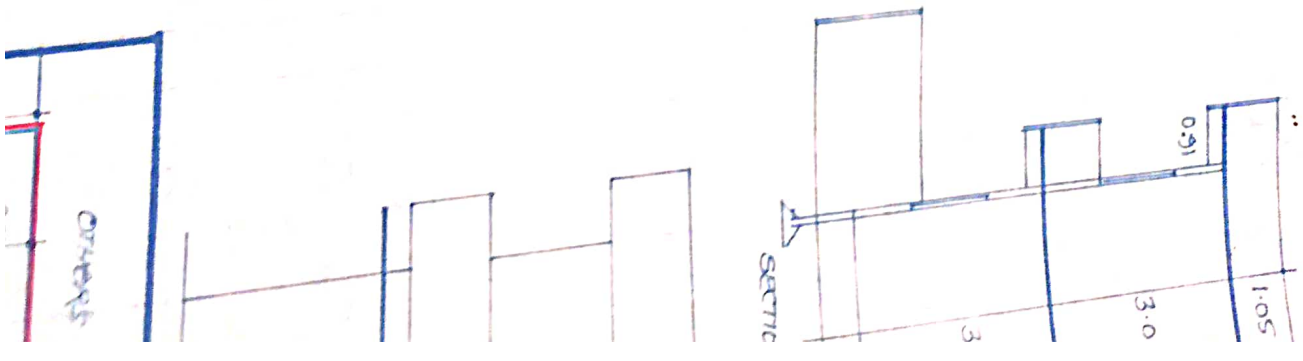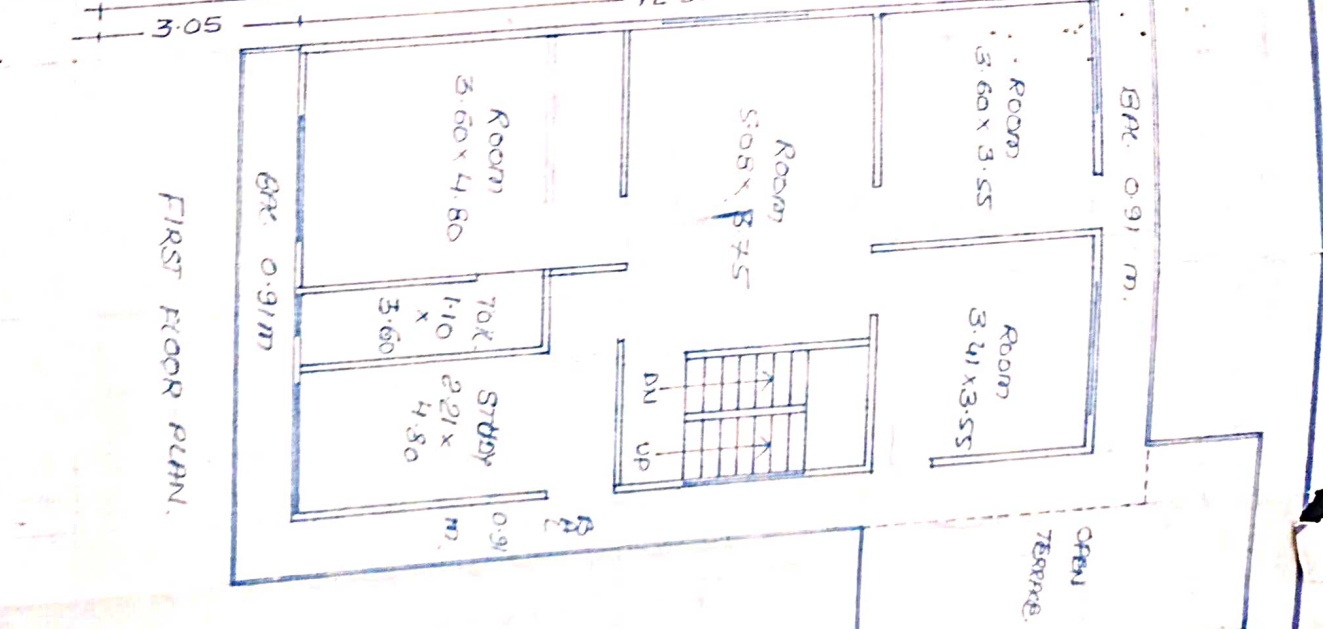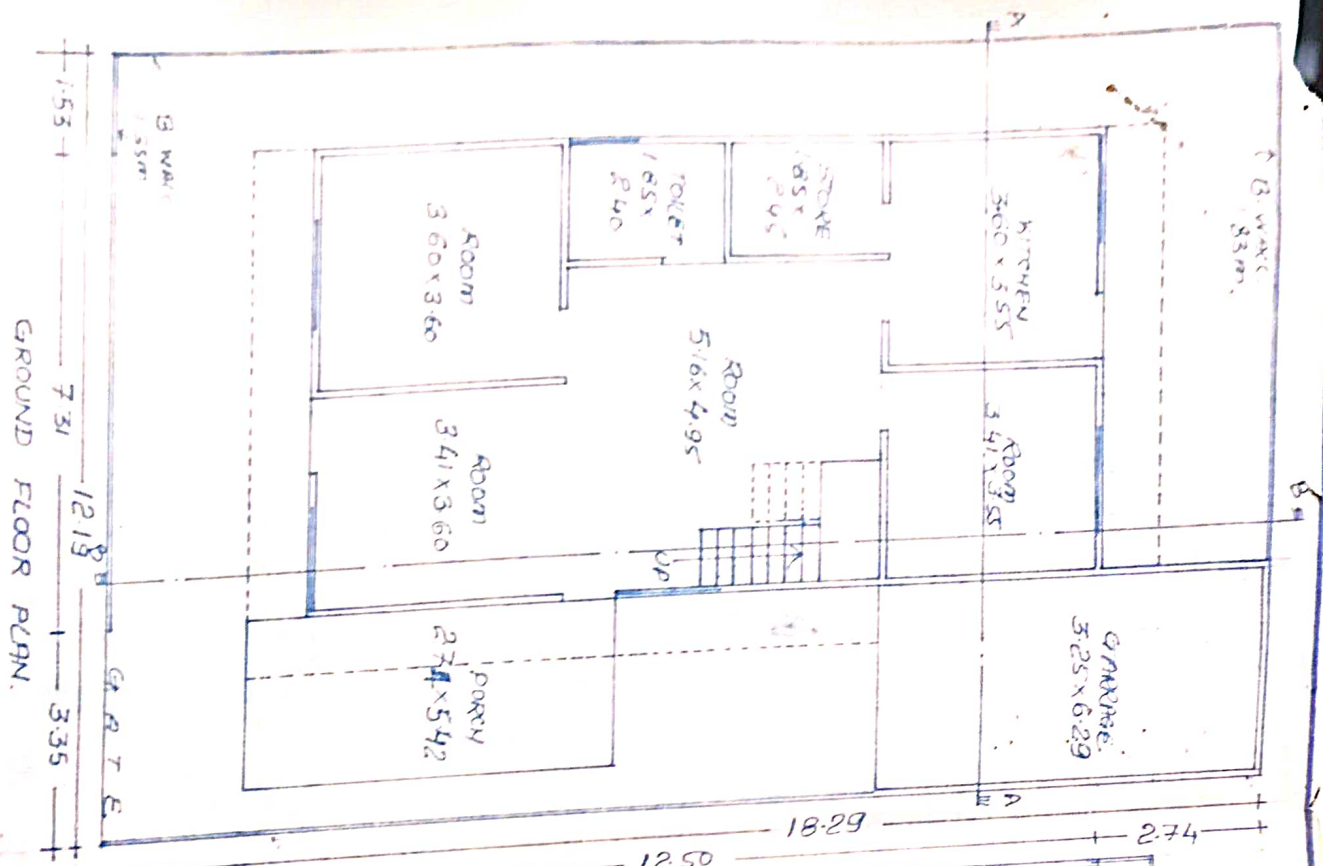

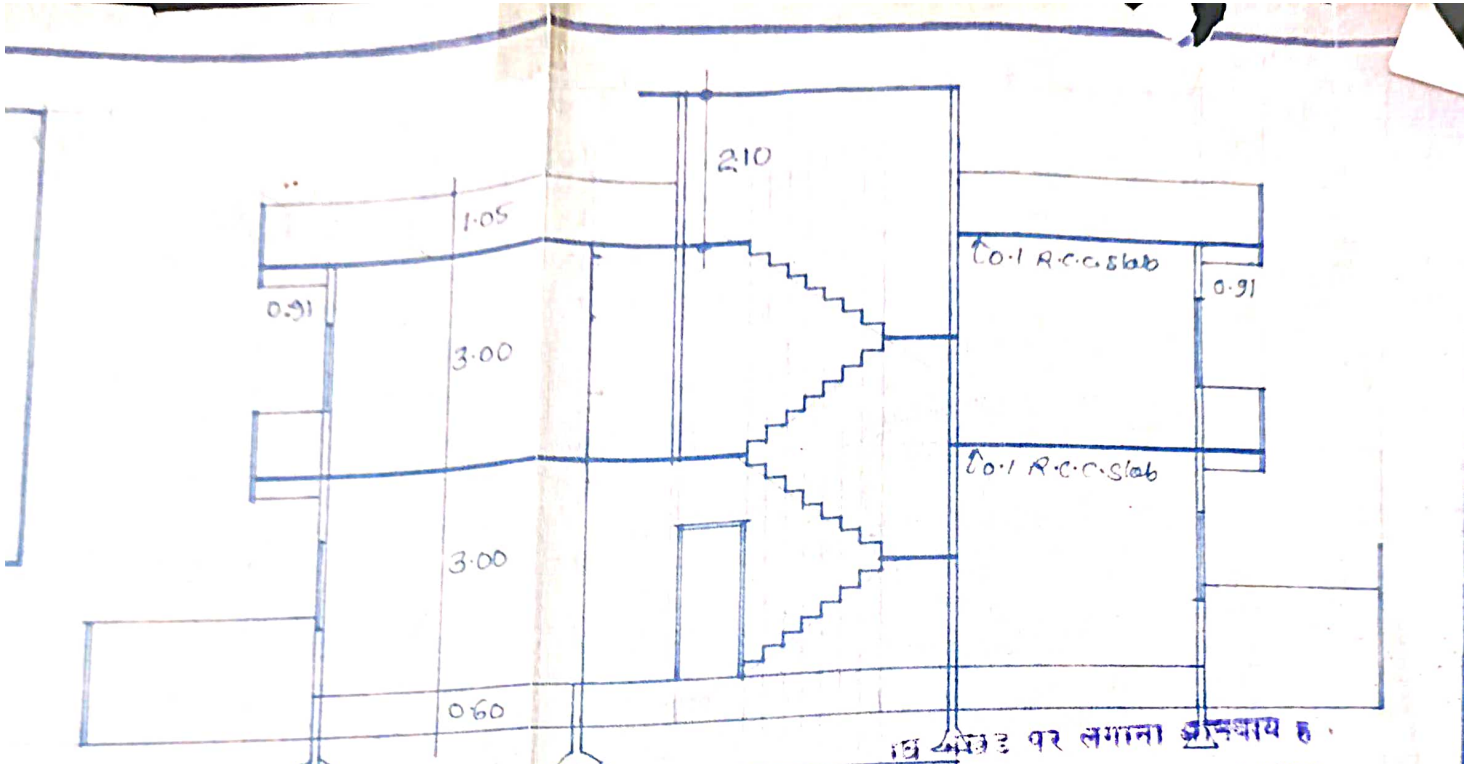

SECTION AT BB

प्र. सं. 3 पर लगाना अनुयाय ह  
 दिनांक 31/7/1966  
 क्रमांक 9103  
 216196  
 31/7/1966  
 नगर अधिकारी  
 कार्यपालन बन्दो

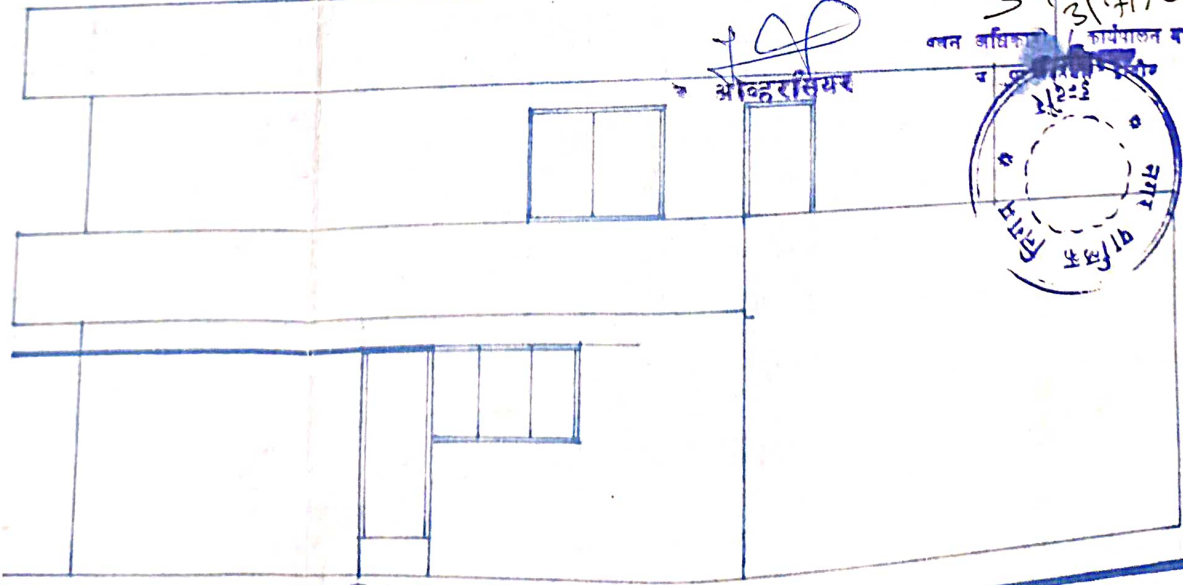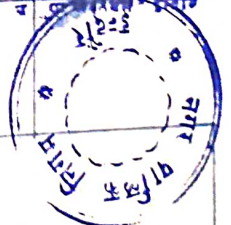

SIDE ELEVATION.

PROPOSED PLAN OF RESIDENTIAL BUNGALOW AT.  
 PLOT NO. 34-A SCH. NO. 55 NEW PALASIA EXTENSION  
 INDORE.  
 B.T.O: SHRI NITIN KUMAR MEHATA

OTHERS PLOT.



274

No. 1 R.C.C. Slab

10 100 3 02 000000 000000 0

संज्ञा निहित संज्ञा \* संज्ञा संज्ञा

9103 214111

संज्ञा


S. P. 3/196

वर्षा संज्ञिका / कायपालन वनी


संज्ञा संज्ञा

संज्ञा संज्ञा

21 2=3

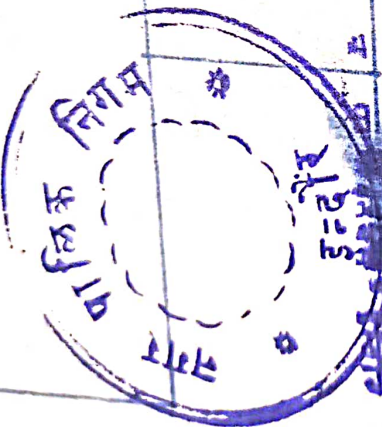

OTHERS PLOT.

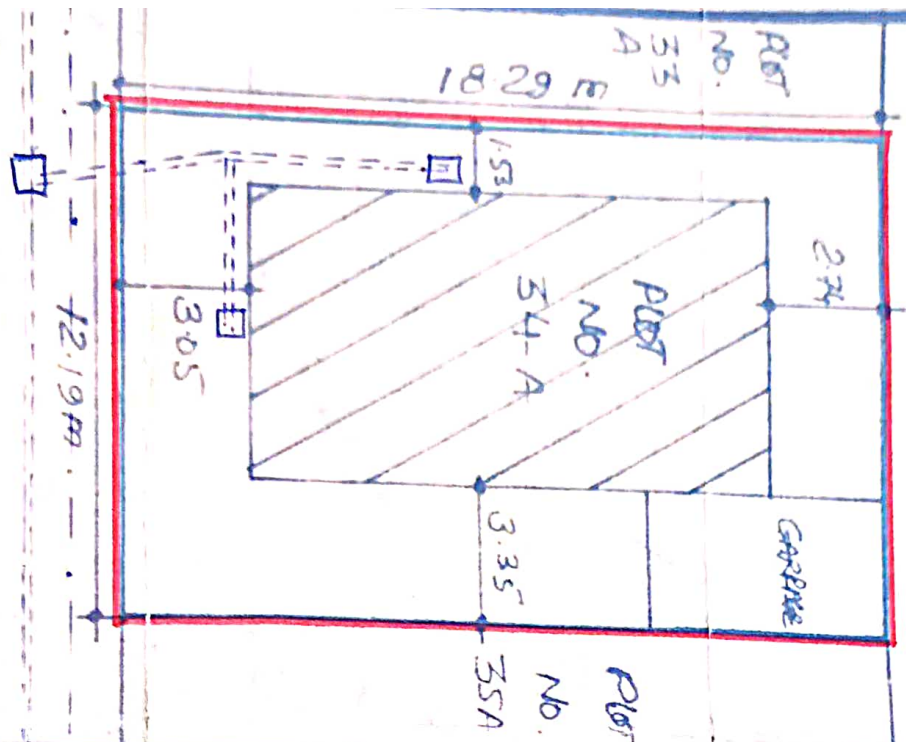

PROPOSED PLAN OF RESIDENTIAL BUNGALOW AT  
 PLOT NO. 34-A SCH. NO. SS NEW, PAVASIA EXTENSION  
 ZULKARNE, G. TO: SHRI NITIN KUMAR MATHA

AREA STATEMENT.


PIOT AREA	12.19 x 18.29	222.95	Sq.m
PER. F.A.R.	1.5 x 222.95	334.43	"
PER. G. UP.	0.42 x 222.95	93.64	"
PRO. G. UP AT G.F.	7.31 x 12.50	91.38	"
PRO. G. UP AT F.F.	7.31 x 12.50	91.38	"
TOTAL PRO. G. UP		182.76	Sq.m.

*Nitendra*

*Shubh*

S. K. GUPTA - B.E. CIVIL  
 ENG - B6 1996-97  
 304 Shaba Complex Gandhinagar


OTHERS PLOT.

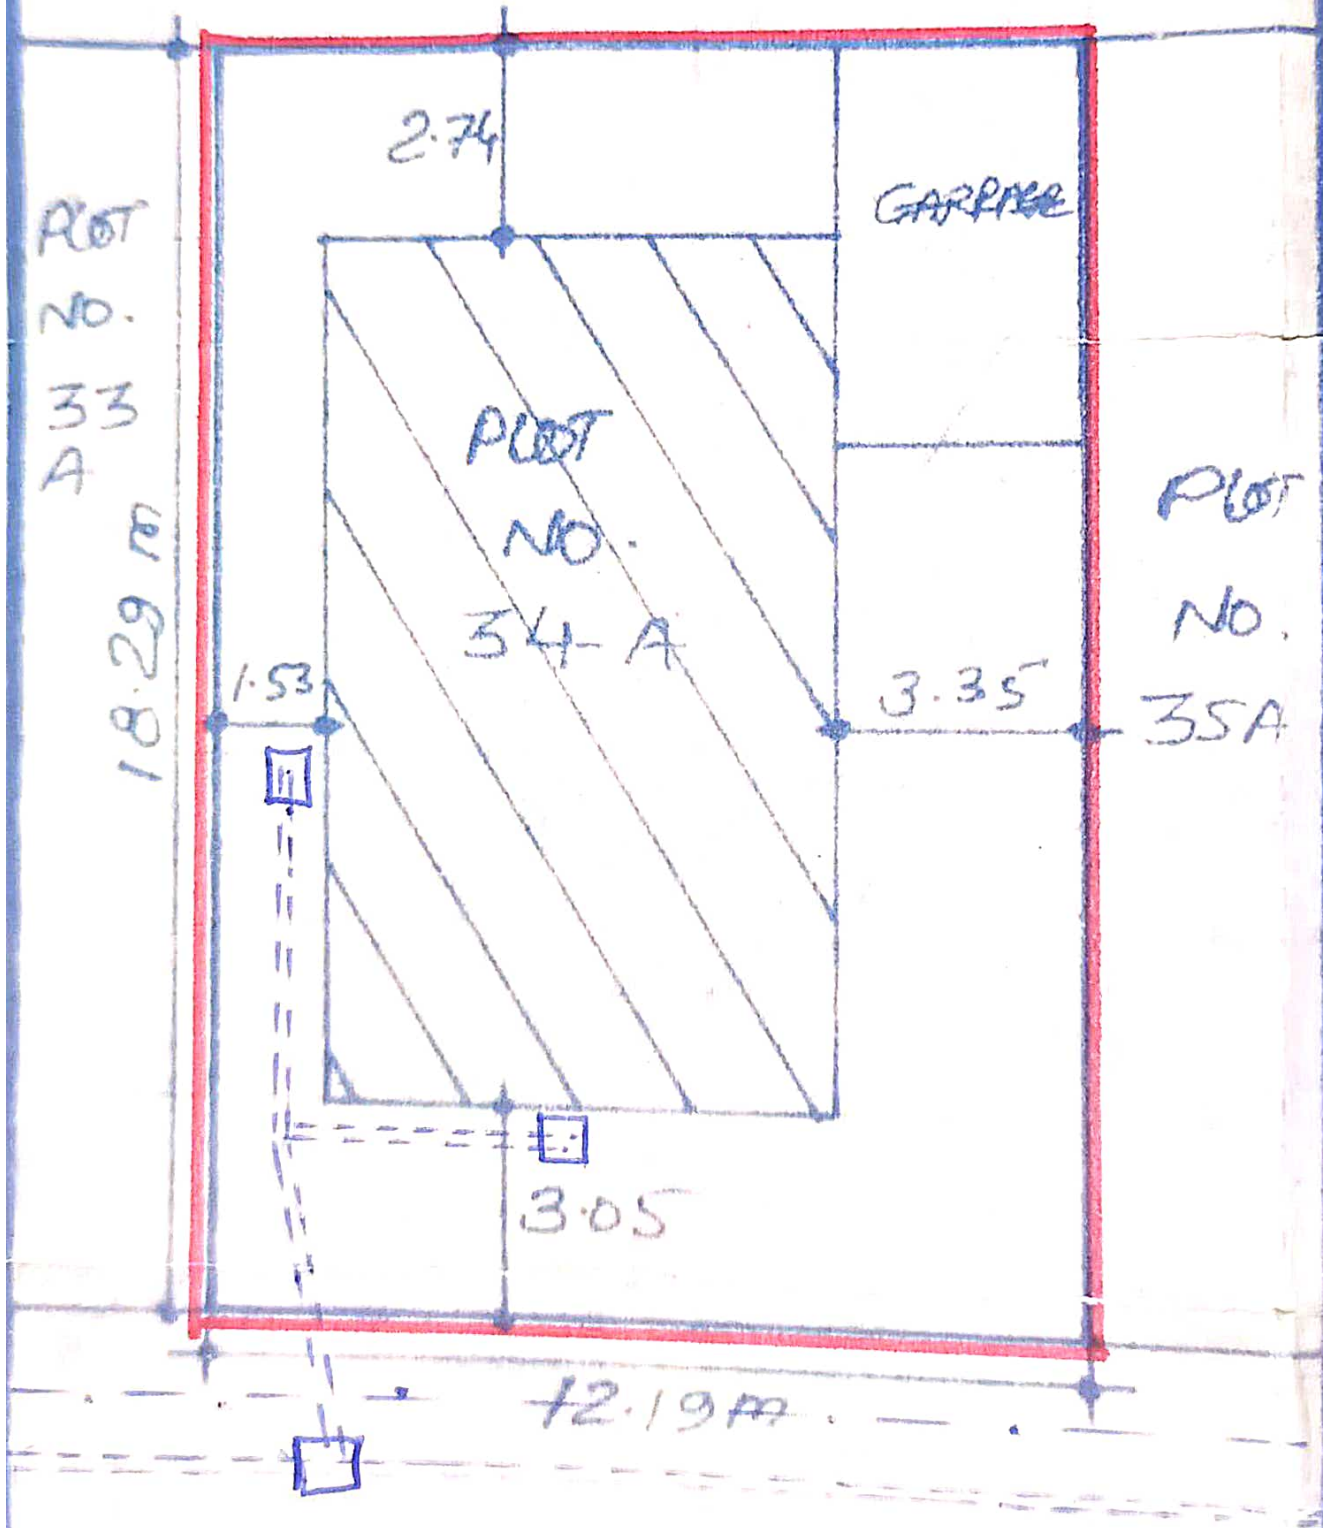

← 9.14 m ROAD →

N



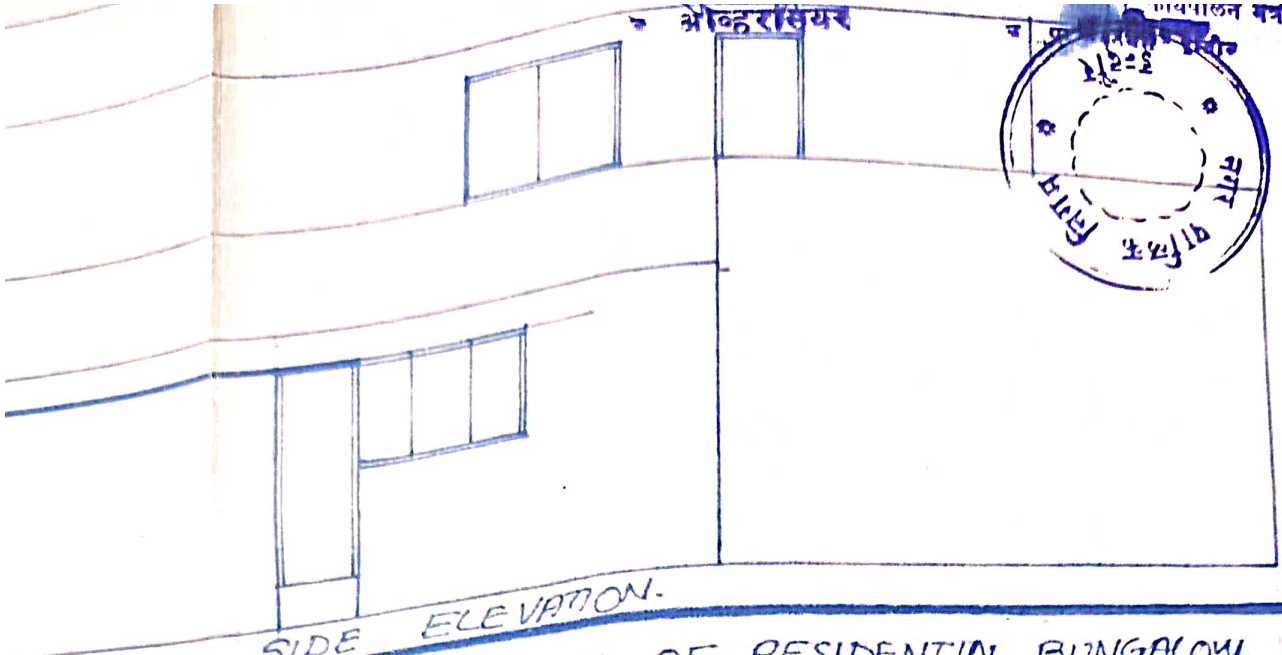

SIDE ELEVATION.

PROPOSED PLAN OF RESIDENTIAL BUNGALOW AT.  
 PLOT NO. 34-A SCH. NO. 55 NEW PALASIA EXTENSION  
 INDORE.  
 G.T.O: SHRI NITIN KUMAR MEHATA

AREA STATEMENT.


GARDEN

3.35	35A	PRO. B. UP AT G.F.	7.31 x 12.50	91.38	"
		PRO. B. UP AT F.F.	7.31 x 12.50	91.38	"
		TOTAC PRO. B. UP		182.76	Sq.m.
		PLOT AREA	12.19 x 18.29	222.95	Sq.m.
		PER. F.A.R.	1.5 x 222.95	334.43	"
		PER. G. UP.	0.42 x 222.95	93.64	"



Nitermestya

S. K. GUPTA B.E. CIVIL  
 ENGG-86 1996-97  
 304 Sheba Complex Indore

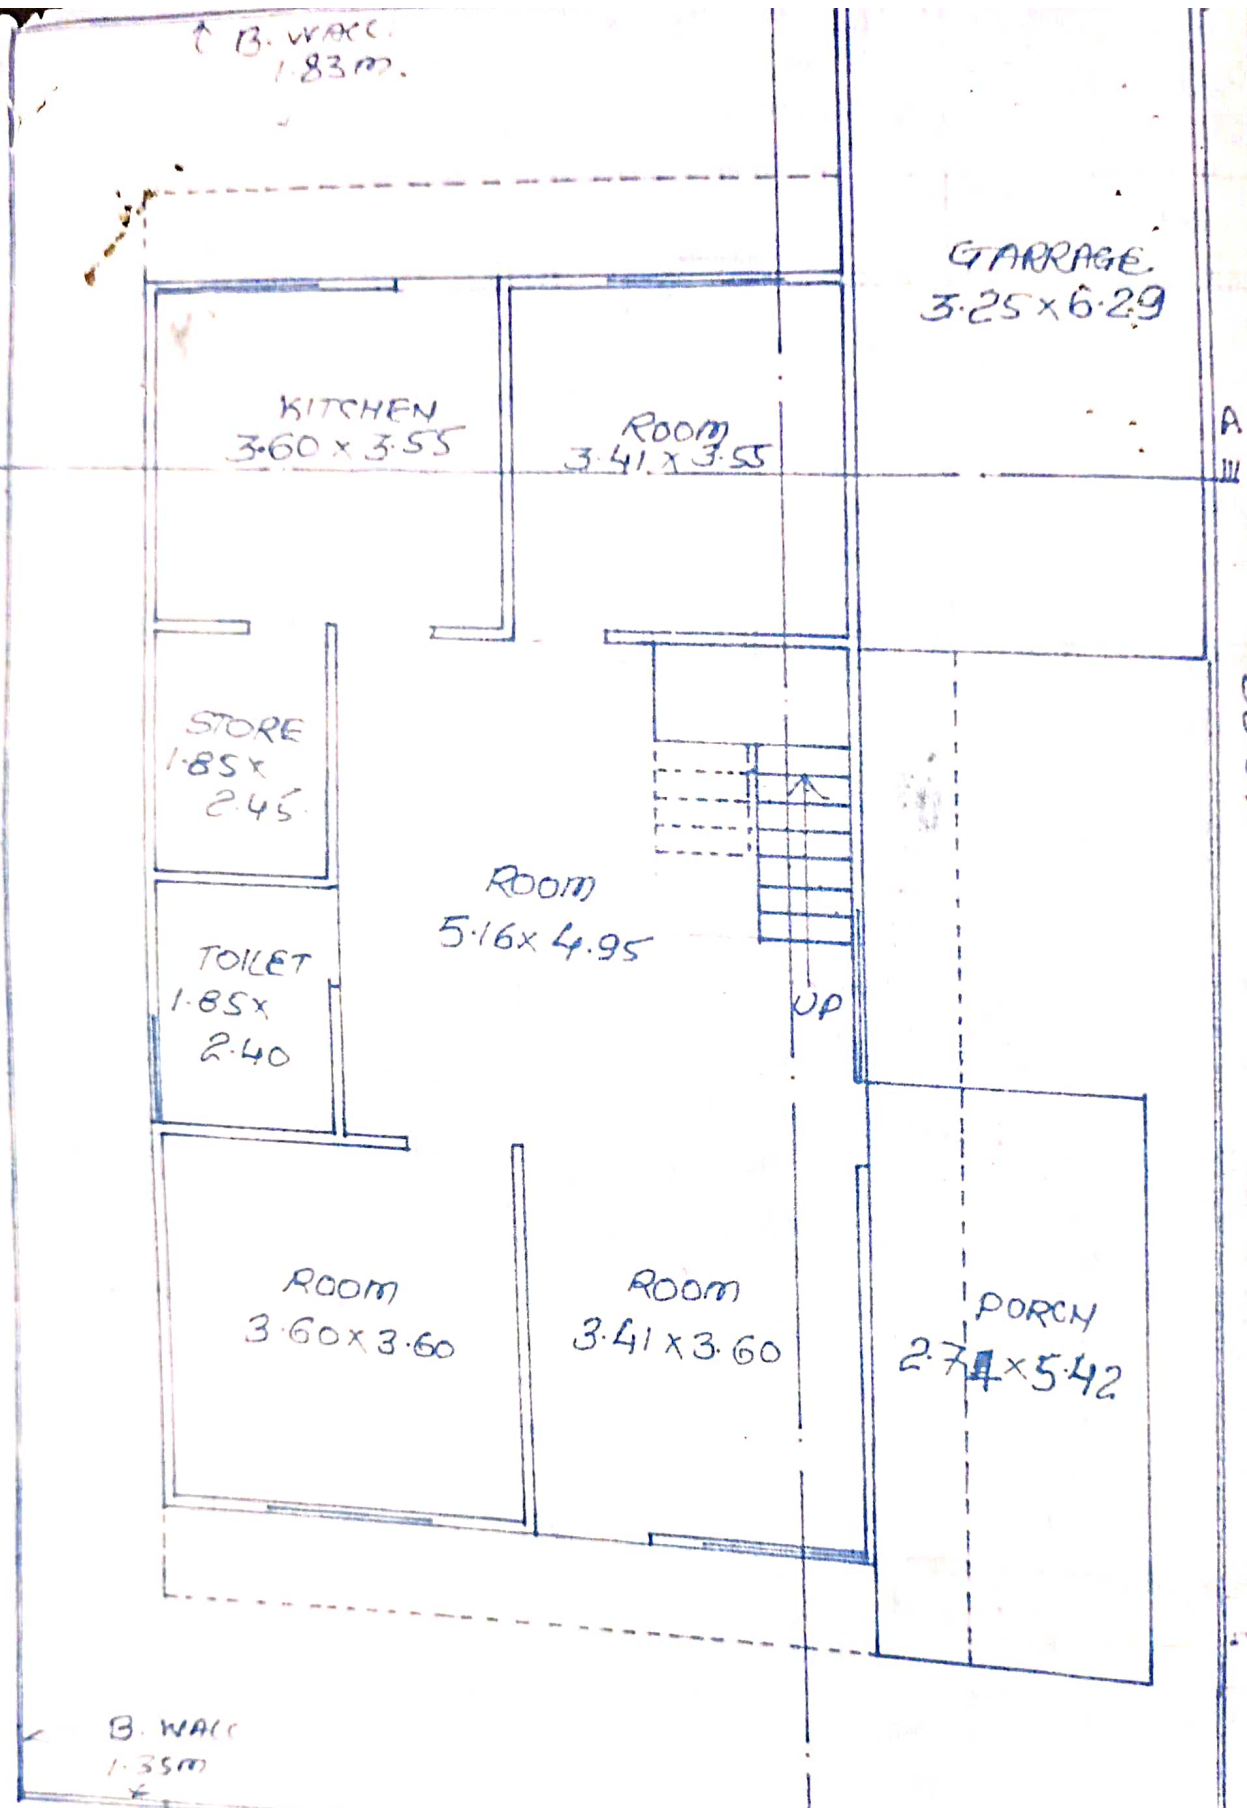

2.74


18.29

05.21

3.05

1.53 | 7.31 | 12.19 | 3.35 |  
 GATE  
 GROUND FLOOR PLAN.

SCALE 1:100

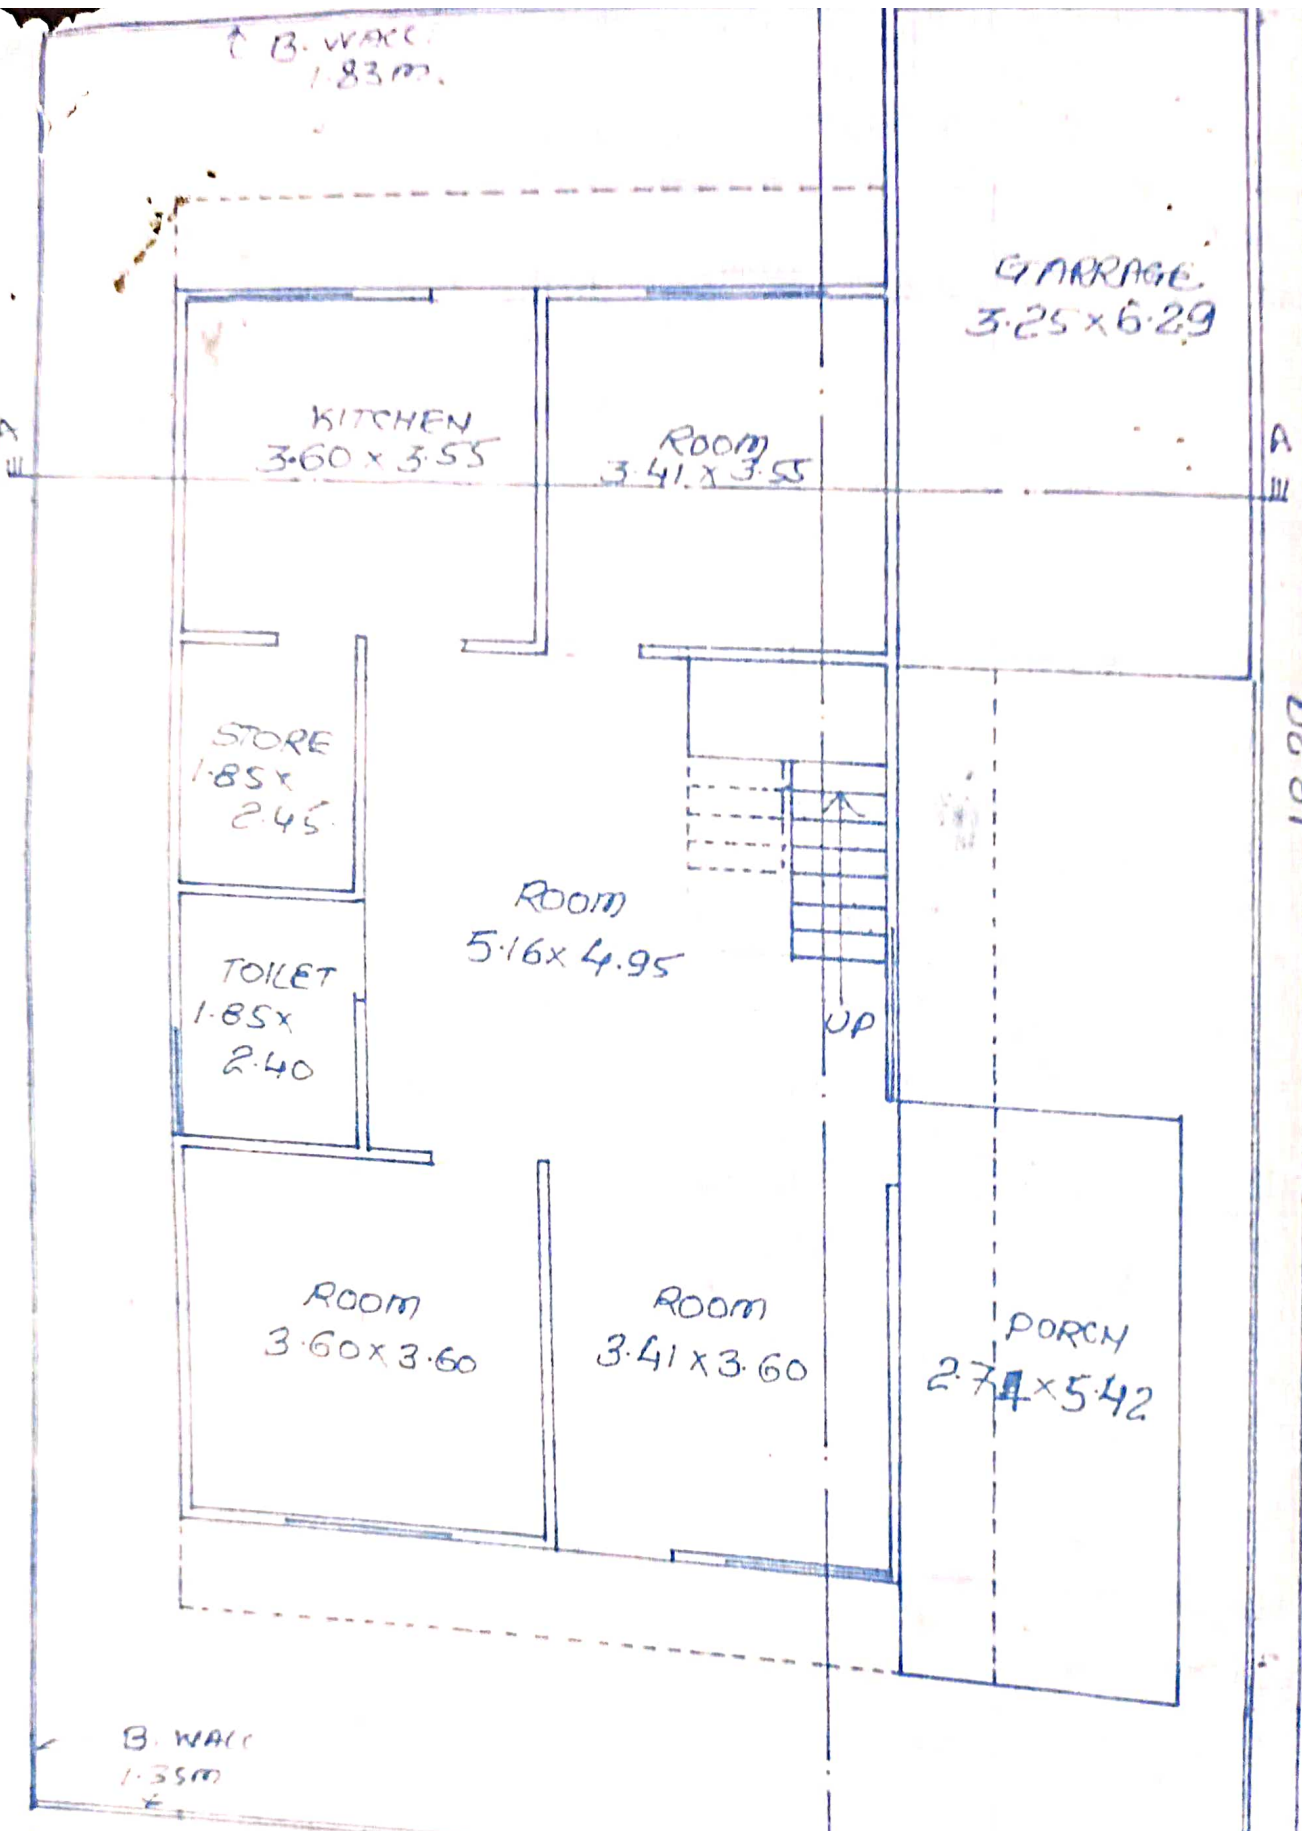

↑ B. WALL  
1.83m.

GARAGE  
3.25 x 6.29

KITCHEN  
3.60 x 3.55

ROOM  
3.41 x 3.55

STORE  
1.85 x  
2.45

ROOM  
5.16 x 4.95

TOILET  
1.85 x  
2.40

UP

ROOM  
3.60 x 3.60

ROOM  
3.41 x 3.60

PORCH  
2.74 x 5.42

B. WALL  
1.35m

1.53 | 7.31 | 12.19 | 3.35 | GATE

GROUND FLOOR PLAN.

18.29

10.05

3.05

SCALE 1:100