

NASHIK MUNICIPAL CORPORATION

NO. LND/DP/ 69/2008

OFFICE OF NASHIK MUNICIPAL CORPORATION
DATE: 21/06/2008

SANCTION OF BUILDING PERMIT
AND
COMMENCEMENT CERTIFICATE

Shri. Nathu Punja Khole & Other One.

Ch. Er. Anant K. Rajgaonkar of Nashik.

दस्तावेज (2008)
29-33

Sub. - Sanction of Building Permit & Commencement Certificate in Plot No. -- 06,
of S. No. 44/11A of Deolali Shiwar.

Ref. - Your Application & Plan dated: 10/03/2008 Inward No. C3/BP/291.
Case No.

Sanction of building permit & commencement certificate is hereby granted under section 45 & 55 of the Maharashtra Regional and Town Planning Act 1966 (Mah. of 1966) to carry out development work / and building permits under section 253 of The Bombay Provincial Municipal Corporation Act, 1949 (Bombay Act. No. LIX of 1949) to erect building for Residential.


Purpose as per plan duly amended in ---- subject to the following conditions

CONDITIONS (1 to 31)

- 1) The land vacated in consequence of enforcement of the set-back rule shall form part of public street.
- 2) No new building of part thereof shall be occupied or allowed to be occupied or permitted to be used by any person until completion certificate, under sec. 263 of the Bombay Provincial Municipal Corporation Act, 1949 is duly granted.
- 3) The commencement certificate Building permit shall remain valid for a period of one year commencing from date of its issue & thereafter it shall become invalid automatically unless otherwise renewed in stipulated period. Construction work commenced after expiry of period for which commencement certificate is granted will be treated as unauthorised development & action as per provisions laid down in Maharashtra Regional & Town Planning Act 1966 & under Bombay Provincial Municipal Corporation Act 1949 will be taken against such defaulter which should please be clearly noted.
- 4) This permission does not entitles you to develop the land which does not vest in you.
- 5) The date of commencement of the construction work should be intimated to this office WITHIN SEVEN DAYS.
- 6) Permission required Under the provision of any other Act, for the time being in force shall be obtained from the concerned authorities before commencement of work [viz under Provision of Urban Land Ceiling & Regulation Act & under appropriate sections of Maharashtra Land Revenue Code 1966 etc.]
- 7) After completion of plinth, certificate of planning authority to the effect that the plinth is constructed as per sanctioned plan should be taken before commencement of superstructure.


TRUE COPY

[Signature]

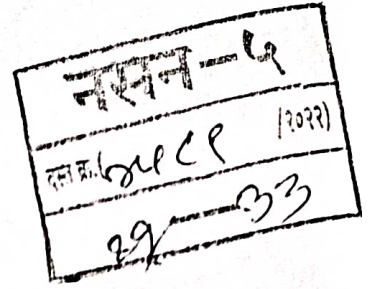

- 2/3
- 8) The building permission is granted on the strength of affidavit & indemnity bond with reference to the provisions of Urban Land [Ceiling & Regulation] Act, 1976. In case a statement made in affidavit & indemnity bond found incorrect or false the permission shall stand cancelled.
- 9) The drains shall be lined out & covered up properly to the satisfaction of Municipal Authorities of Nashik Municipal Corporation.
- The effluent from septic tank, kitchen, bath etc. should be properly connected to Municipal drain in the nearest vicinity invert levels of the effluent of the premises should be such that the effluent gets into the Municipal drain by gravity self cleaning velocity.
- In case if there is no Municipal drain within 60 meters should be connected to a soakpit to be provided by the owner.
- The size of soakpit should be properly worked out on the basis of tenements. A pigeon hole circular brick wall should be constructed in the centre of the soak pit. Layers of stone boulders, stone metals and pebbles should be properly laid.
- 10) The balconies, ottas & varandas should not be enclosed and merged into adjoining room or rooms unless they are counted into built up area of FSI calculation as given on the building plan. If the balcony ottas & varandas are covered or merged into adjoining room the construction shall be treated as unauthorised and action shall be taken.
- 11) At least FIVE trees should be planted around the building in the open space of the plot. Completion certificate shall not be granted if trees are not planted in the plot as provided under section 19 of the Preservation of Tree Act, 1975.
- 12) The construction work should be strictly carried out in accordance with the sanctioned plan enclosed herewith.
- 13) Copy of approved plan should be kept on site so as to facilitate the inspection of the site by Municipal Corporation's staff from time to time and necessary information in respect of construction work should be furnished whenever required by the undersigned.
- 14) Stacking of building material debris on public road is strictly prohibited. If building material of debris is found on public road the same will be removed by the Authority and cost incurred in the removal of such material shall be recovered from the owner.
- 15) All the conditions should be strictly observed and breach of any of the conditions will be dealt with in accordance with the provision of Maharashtra Regional & Town Planning Act, 1966 and Bombay Provincial Municipal Corporation Act, 1949.
- 16) Nashik Municipal Corporation will not supply water, electricity, road etc. which will be provided by the applicant Colony / Society etc. on their own accord as per the specifications of N.M.C. Applicant should make necessary arrangement for water supply as per the undertaking given. Similarly street lights will not be provided by Municipal Corporation till Electric supply Mains of M.S.E.B. is available at site.
- 17) There is no objection to obtain electricity connection for construction purpose from M.S.E.B.
- 18) N. A. order No. SR/259/95 dated: 08/11/1995 submitted with the application.
- 19) Adequate space from the plot u/r should be reserved for transformer in consultation with M.S.E.B. Office before actually commencing the proposed Construction.
- 20) A) Rs. 66,653/- is paid for development charges w.r. to the proposed Construction vide R. No./B.No. 24/0395 Dtd:- 20/06/2008.
C) Rs. ----- is paid for development charges w.r. to proposed land development vide R. No./B.No. ----- Dtd:- -----

[Handwritten signature]

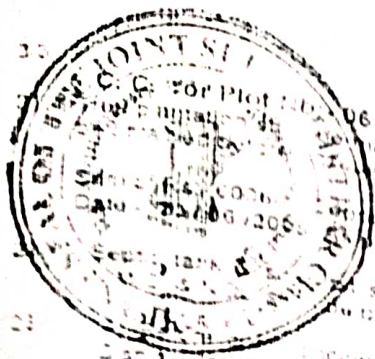

of S. No. 44/11A of Daolaji Shilwar.
 made as per the guidelines of Town Officer of N.M.C. & N.O.C. shall
 be issued vide B. No. /R.No. 7233/74
 Order No 137 Dt. 18/03/2003.

- 21) The construction shall be constructed as per the guidelines of Health officer of Nashik Municipal Corporation before occupation certificate.
- 22) During the construction on site the owner / developer shall install a sign board indicating the construction on site indicating following details:
 - a) Name and Address of the owner / developer, Architect / Engineer and Contractor
 - b) Survey Number / City Survey Number / Ward Number of land under reference and date of grant of development permission / redevelopment permission
 - c) Order Number and date of grant of development permission / redevelopment permission by the Planning Authority or any other authority
 - d) R.S.T. permit
 - e) Number of Residential / Commercial flats with their areas.
- 23) Address where copies of detailed approved plans shall be available for inspection.
- 24) A notice in the form of an advertisement, giving all the details mentioned in 23 A above, shall also be published in two widely circulated newspapers one of which should be in regional language.
- 25) Proper arrangement in consultation with Telecom Deptt. to be done for telephone facilities to be provided in the proposed construction.
- 26) Proper arrangement for rain water harvesting should be made at site.
- 26) Drainage connection charges Rs. 3000/- is paid vide R.No./B.No. 9843/12 Dtd:- 26/06/2008.
- 27) Nashik Municipal Corporation shall not be responsible for the ownership and boundaries of the land.
- 28) Fly ash bricks and fly ash based and related materials shall be used in the construction of buildings.
- 29) NMC Tax for Vacant plot shall be paid before Completion.
- 30) Marginal distances to be paved with proper drainage care.

नमन-9
 दस्ता. (2008) / (2008)
 33-33

Executive Engineer
 (Town Planning)
 Nashik Municipal Corporation, Nashik

No. LND / BP 89 / 2008
 Nashik, Dt. 21/6/2008
 Copy to: Divisional Officer,
 N.M.C. - Division
 Nashik Municipal Corporation, Nashik
 mm/2008.

APPROVAL

2/2

APPROVED


As per the accoupaning
occupancy Certificate


No. Nashik/ Road/25828/ 2020

Date : 14/07/2020



Executive Engineer
TOWN PLANING
Nashik Municipal Corporation
Nashik

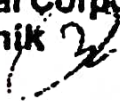

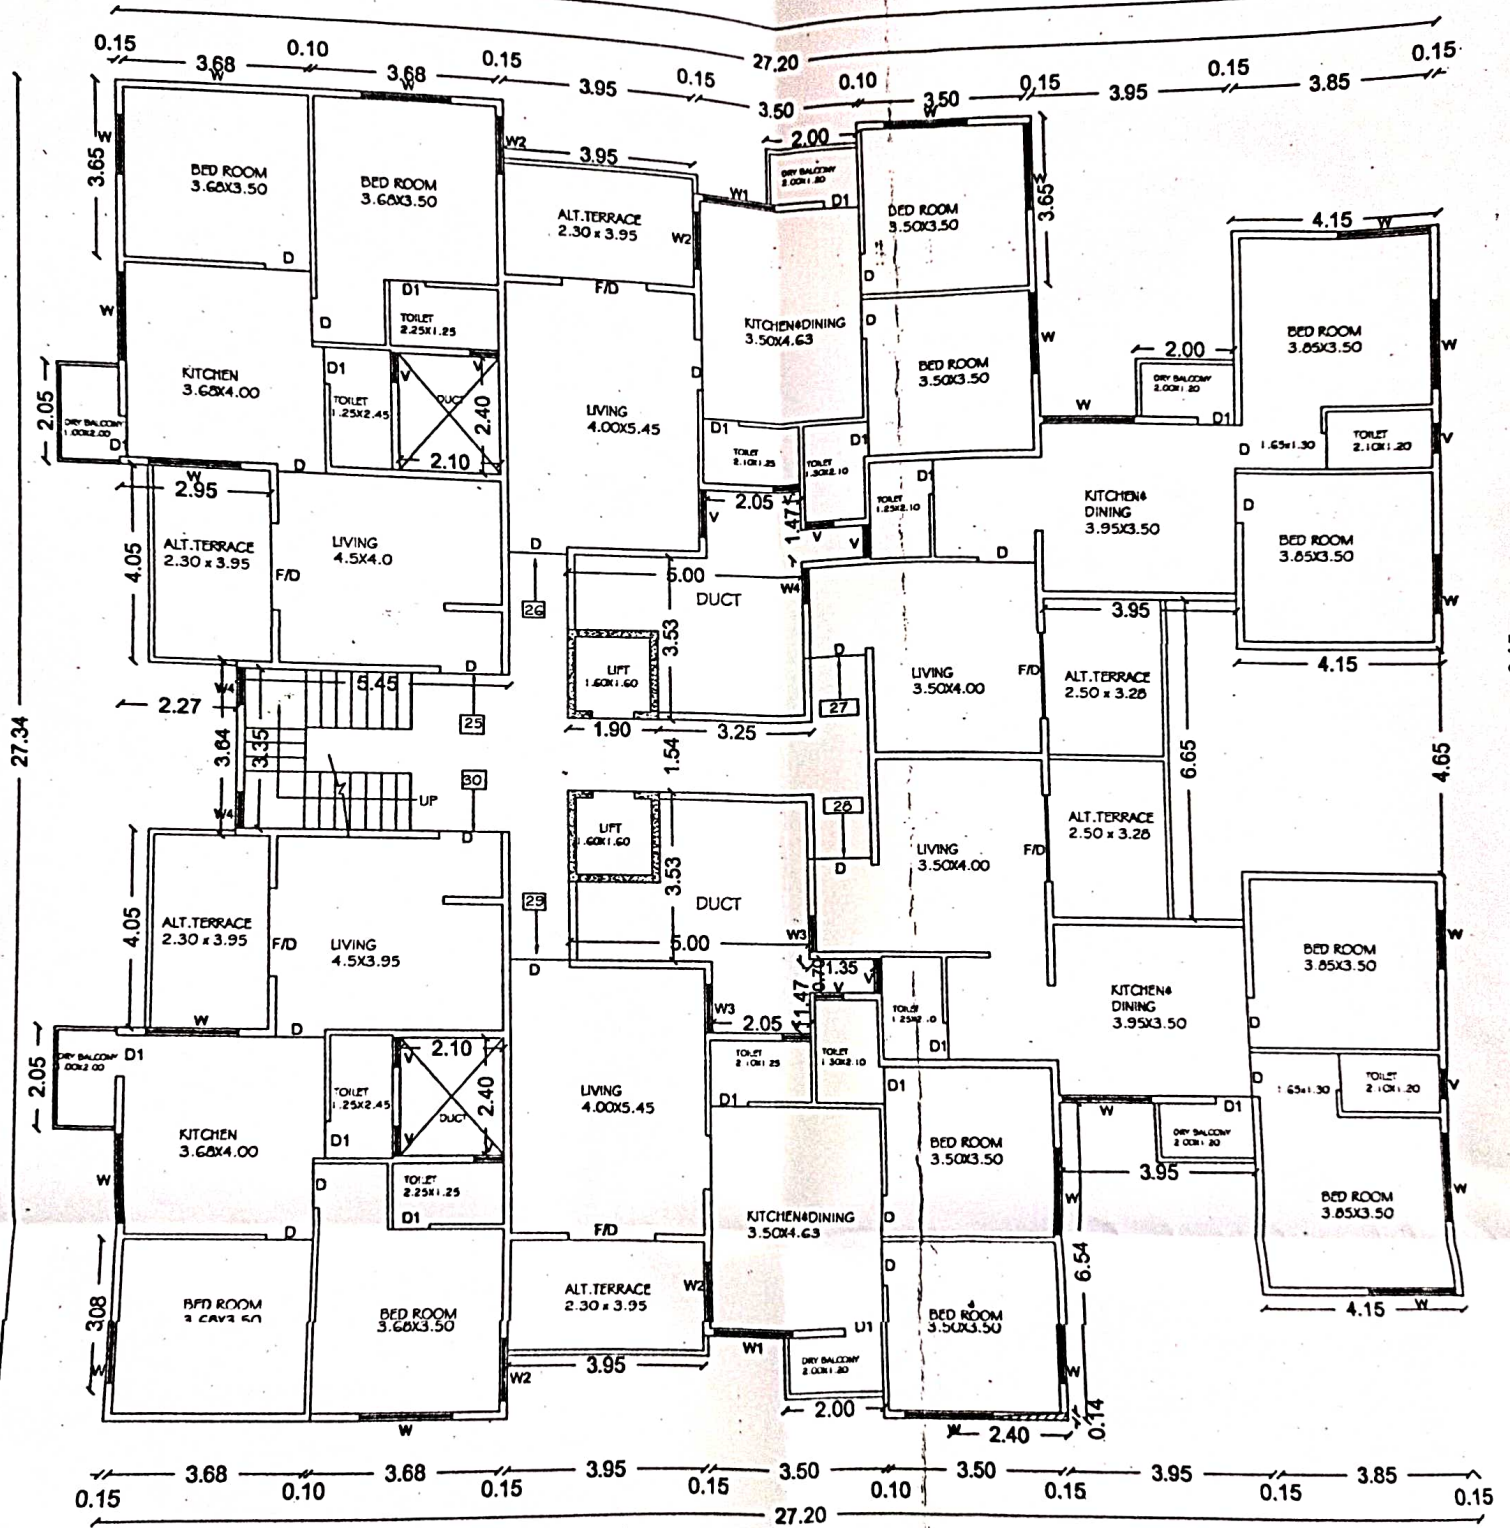

FIFTH FLOOR PLAN

(SCALE 1:100)

Alternate Terrace Area 5th Floor
 1. 2.30 x 3.95 x 4 NO = 36.34 SQ.M
 2. 2.50 x 3.28 x 2 NO = 16.40 SQ.M
 TOTAL = 52.74 SQ.M
 FLOOR AREA 495.12X20% = 99.02SQMT

