

PART COMPLETION PLAN RESIDENTIAL  
BUILDING ON , PLOT NO.1+2,  
S.NO.-290/1+2+3+4/8/1,  
PATHARDI , AT- SHIWAR, NASHIK.

DRAWING  
SHEET NO.  
1/2

M/S NEW AKSHARA CONSTRUCTION PARTERSHIP FIRM,Through  
[Mr. Jagdish Balu Nawale & Others]

M/S VEDANT ASSOCIATES PARTNERSHIP FIRM,Through  
[Miss Preeti P. Lodha, Miss. Shritama S. KAR.]


STAMP OF APPROVAL

**APPROVED**

As per the accoupaining  
occupancy Certificate



No. Nashik/B200C/28918/2022


Date : 31/03/2022


  
Executive Engineer  
TOWN PLANING


 Nashik Municipal Corporation  
Nashik




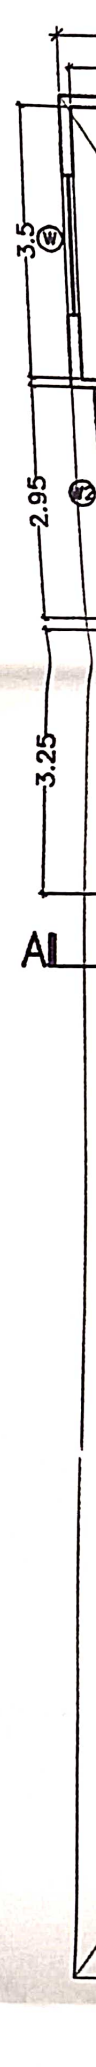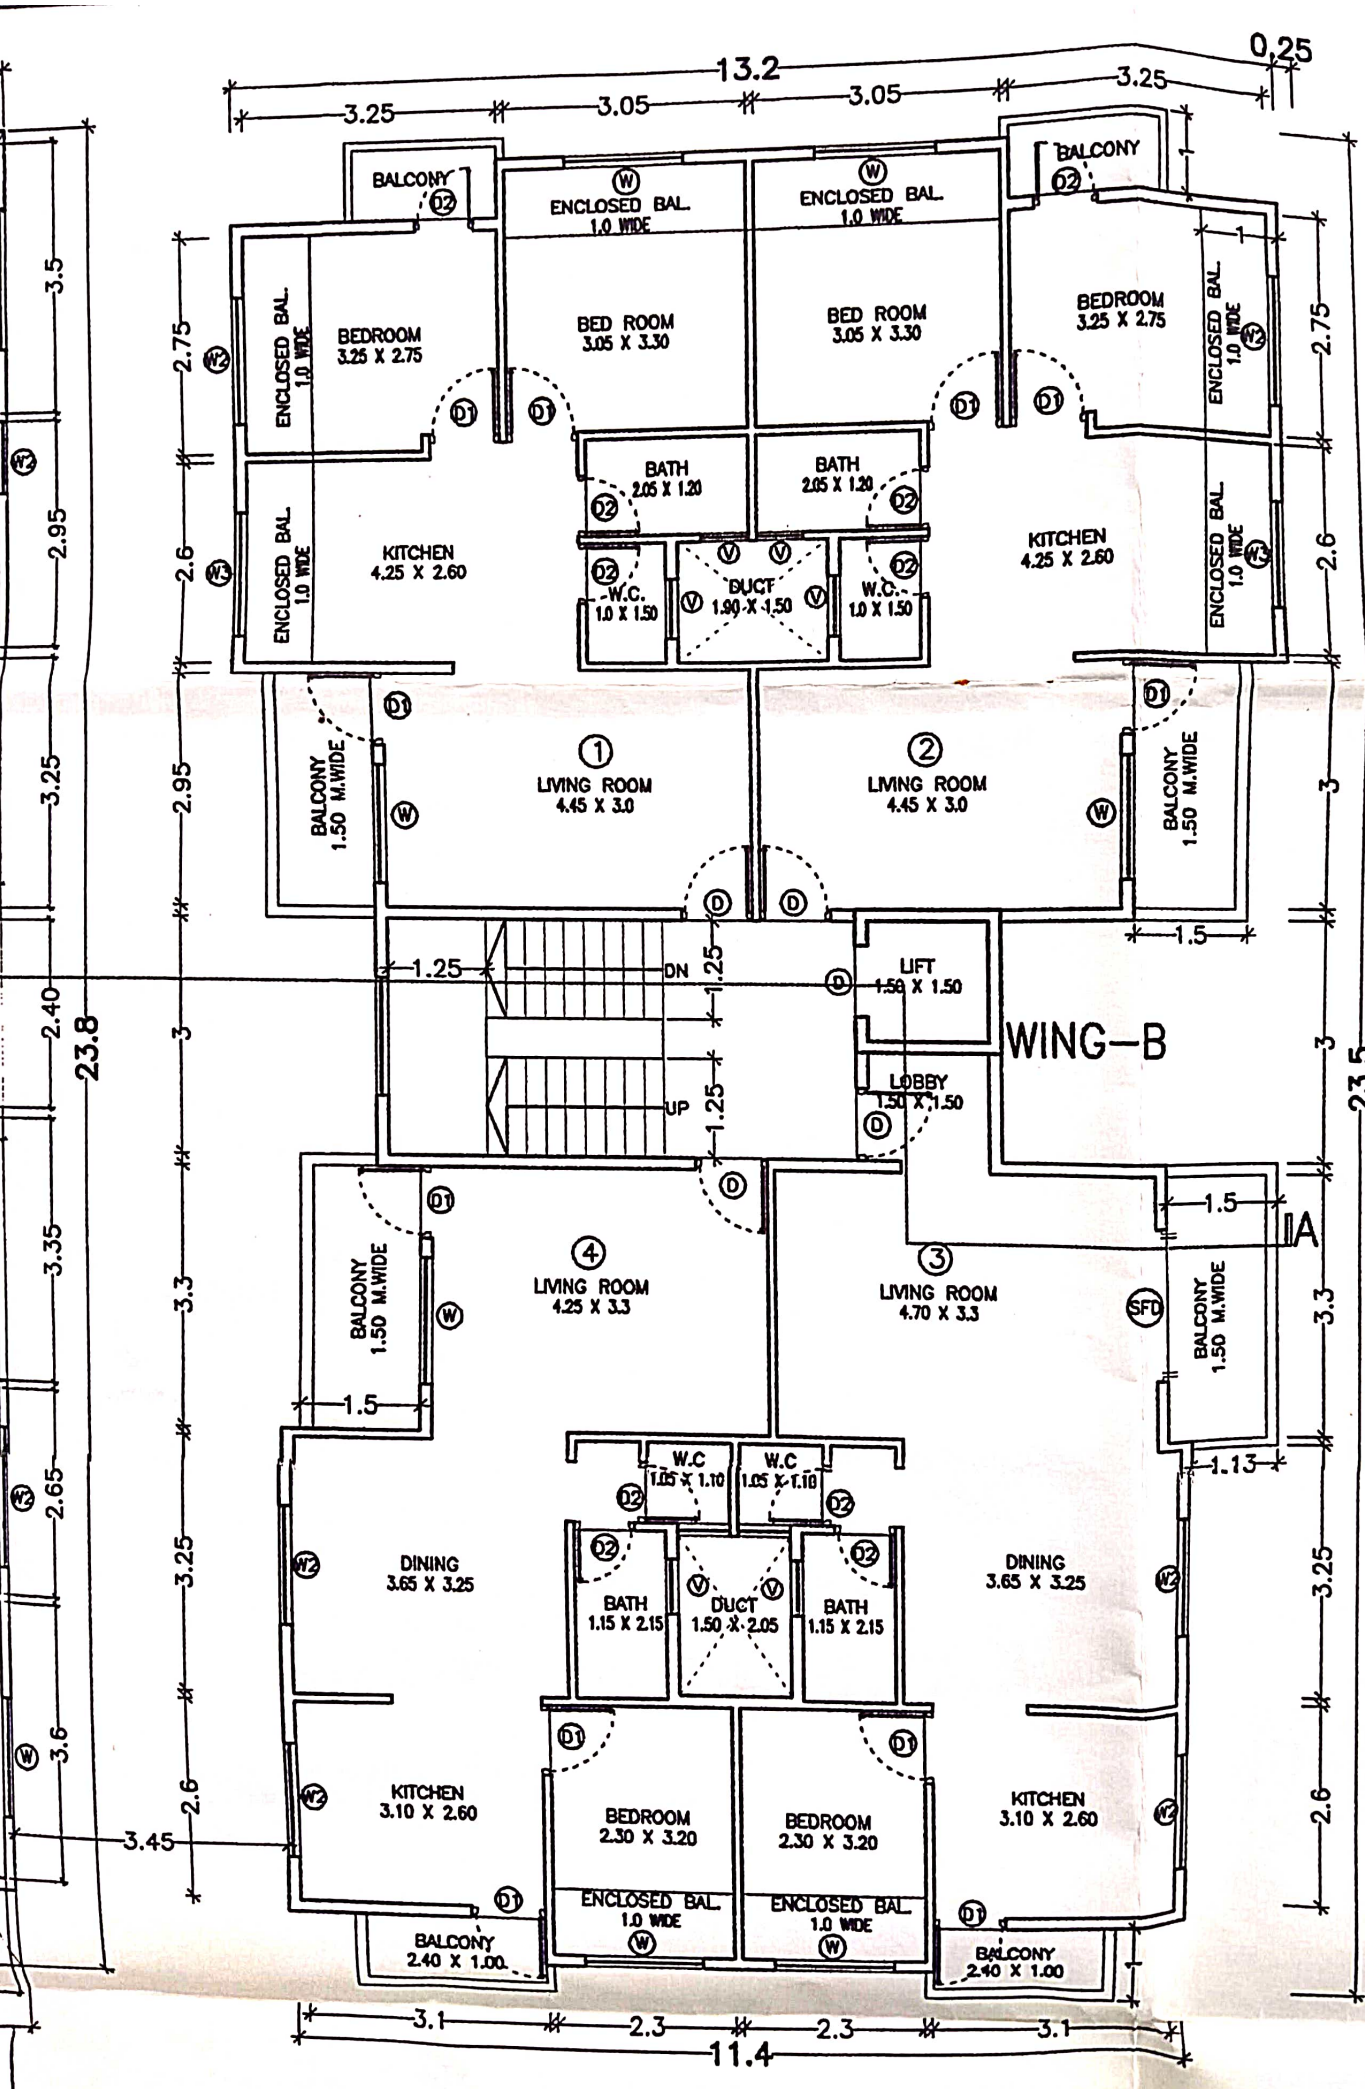

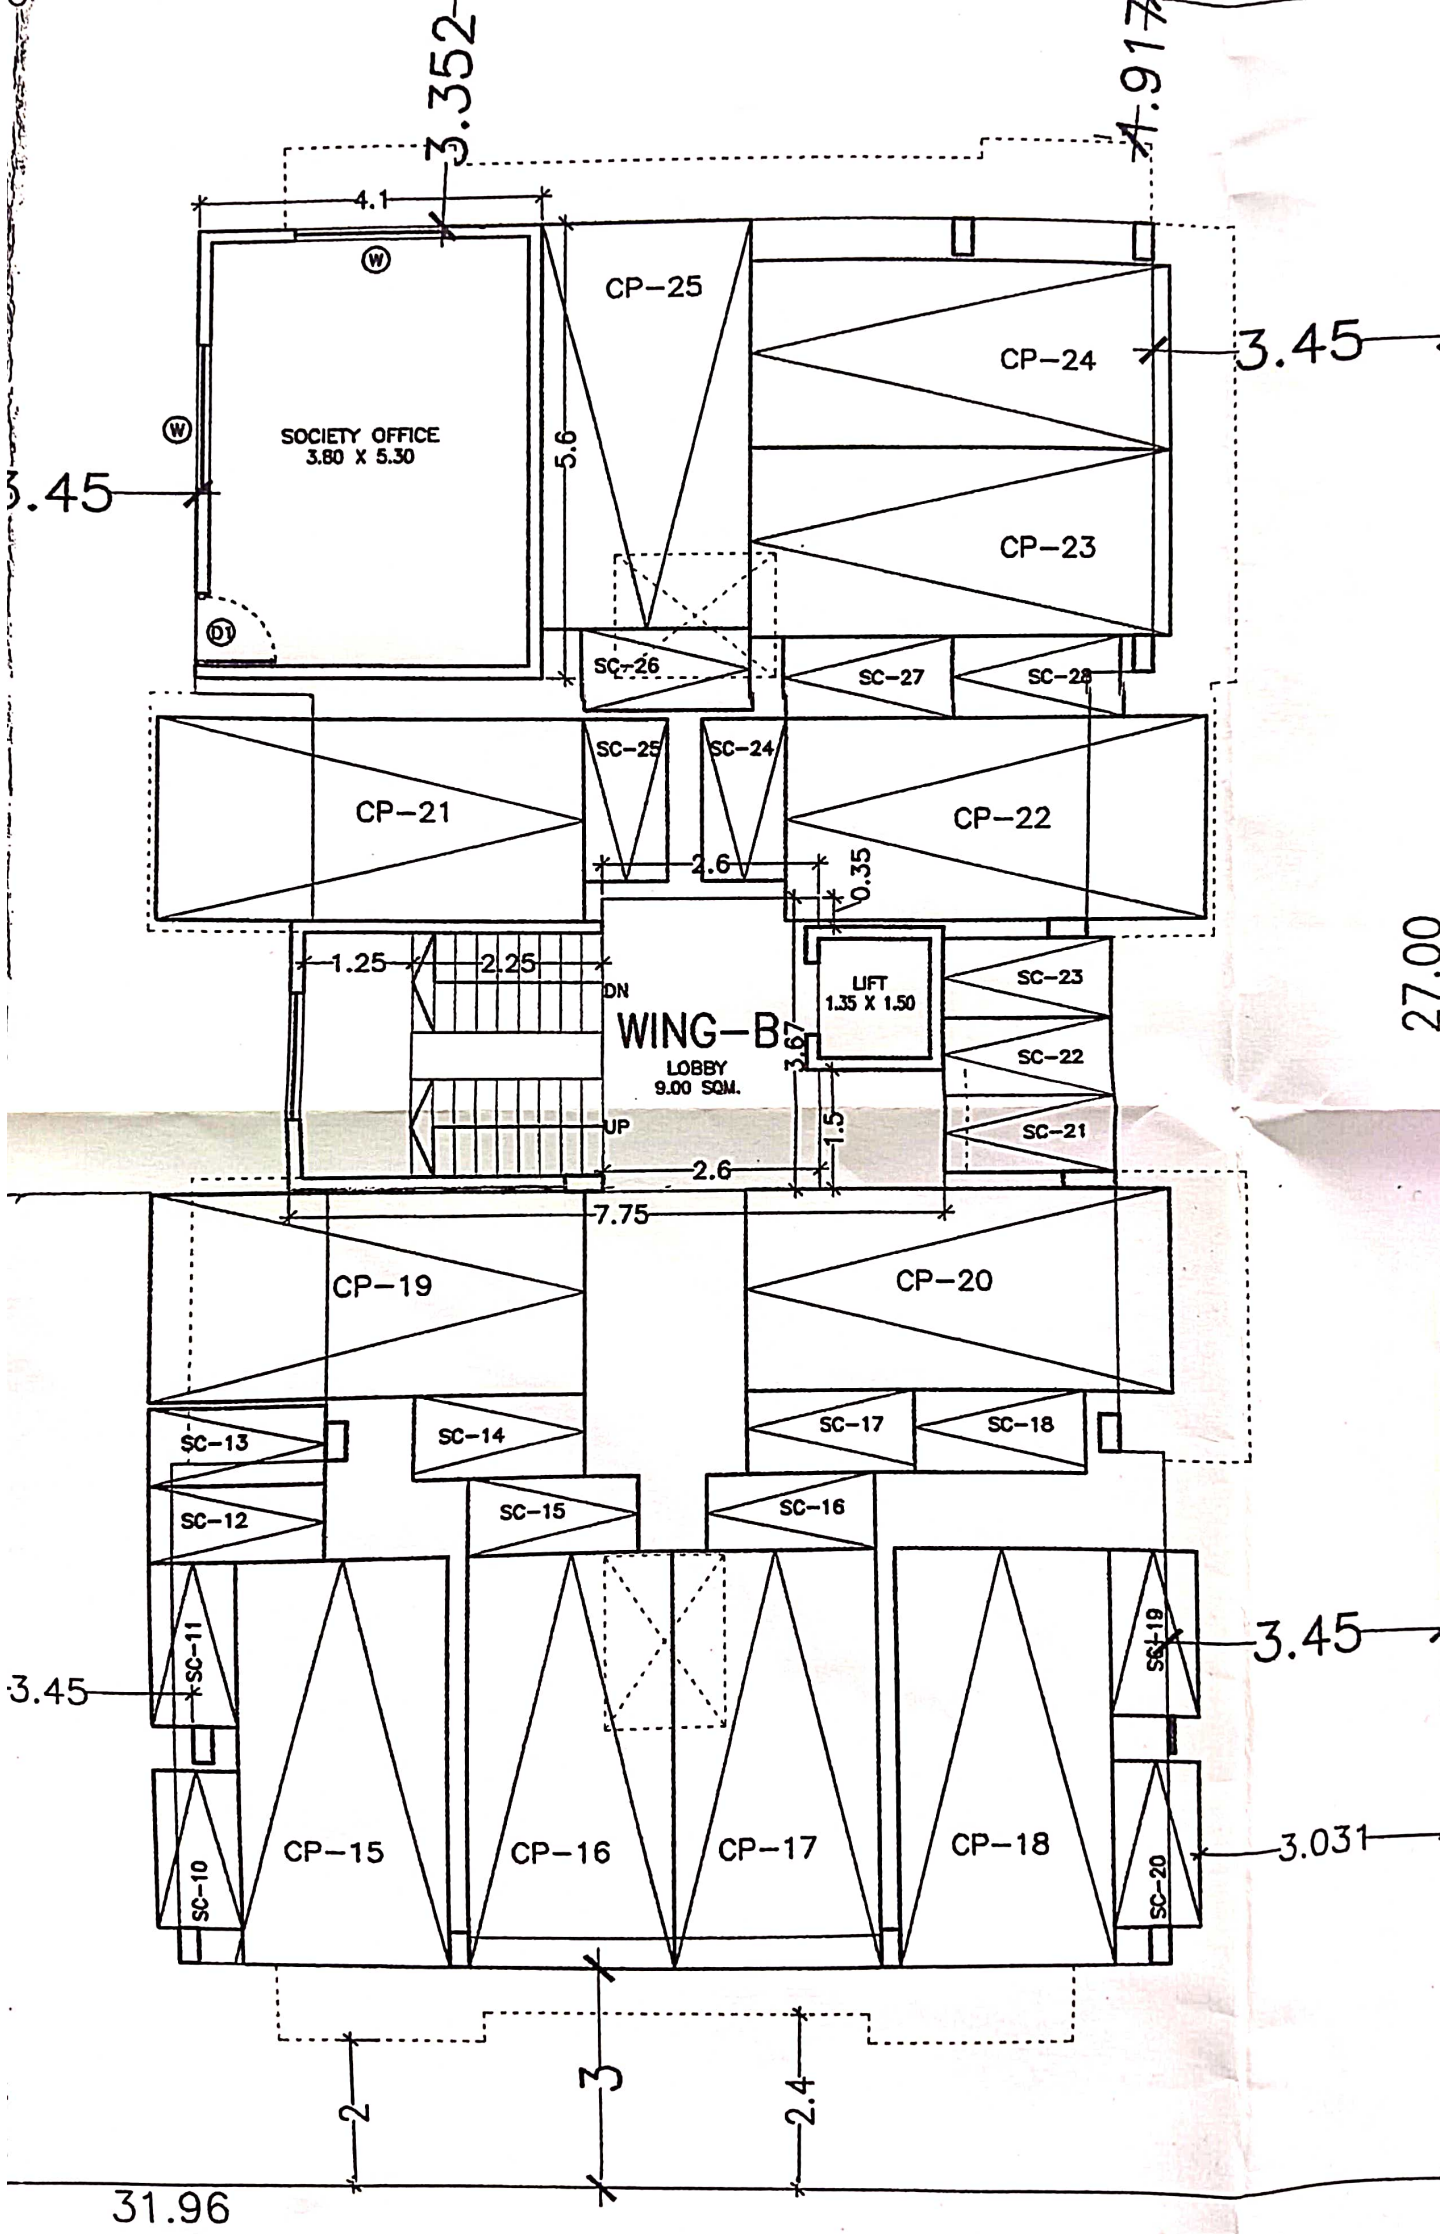

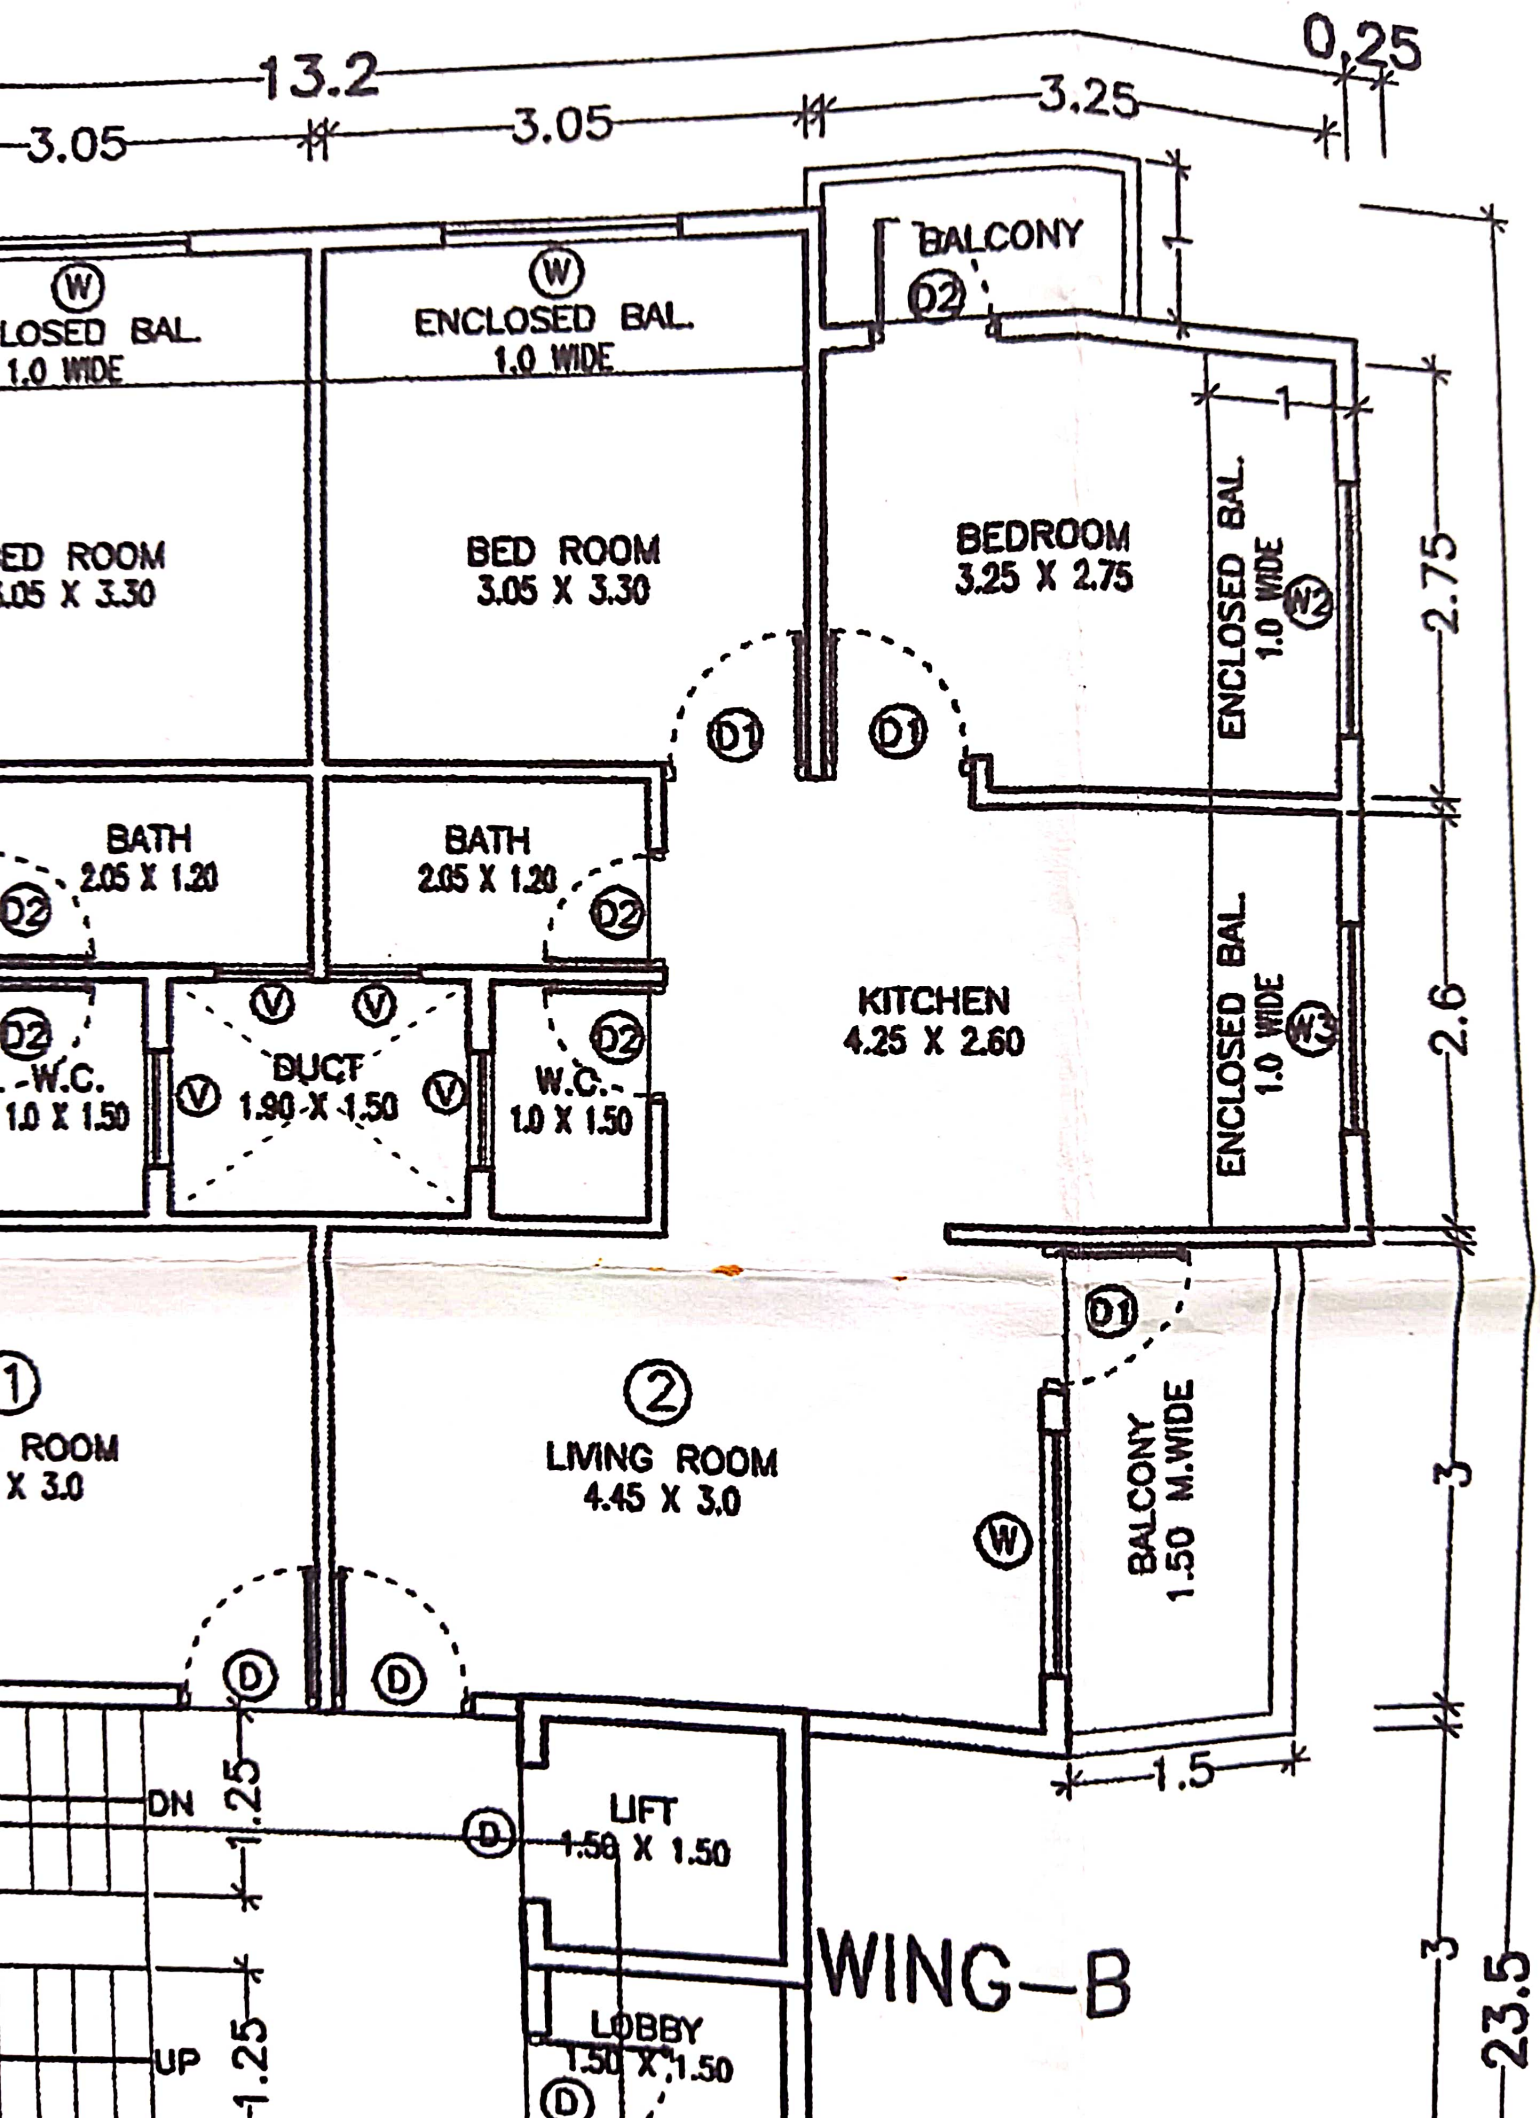

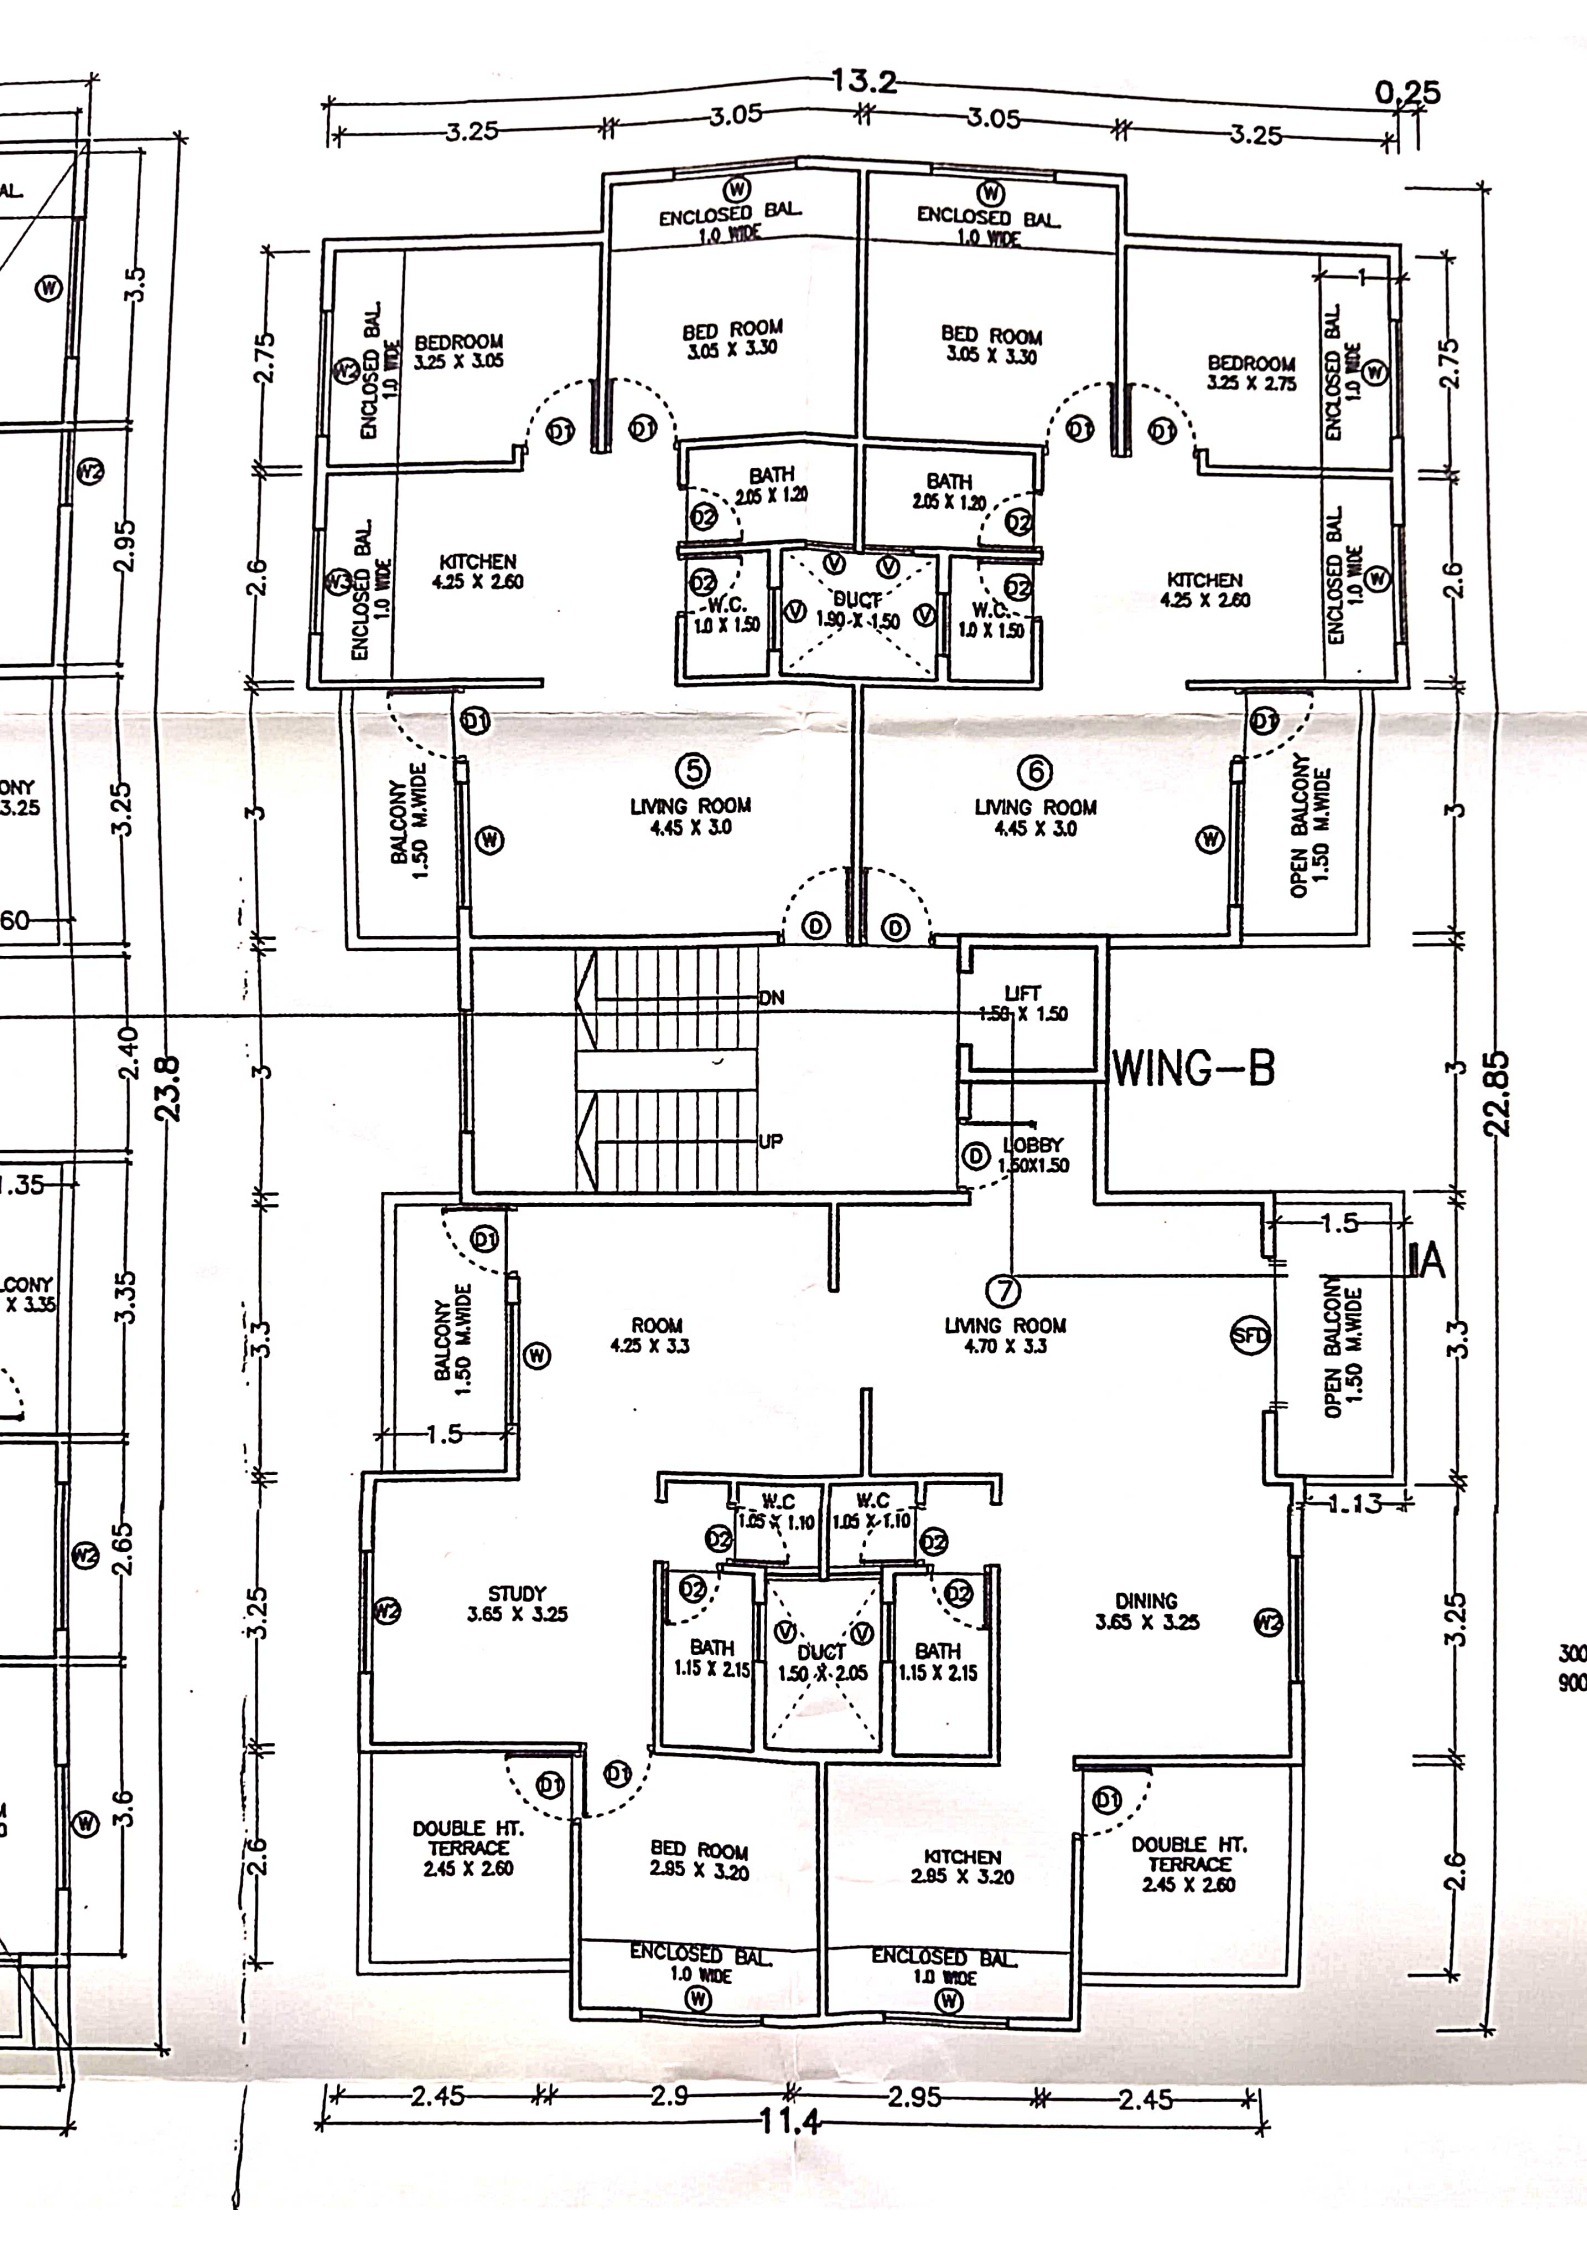


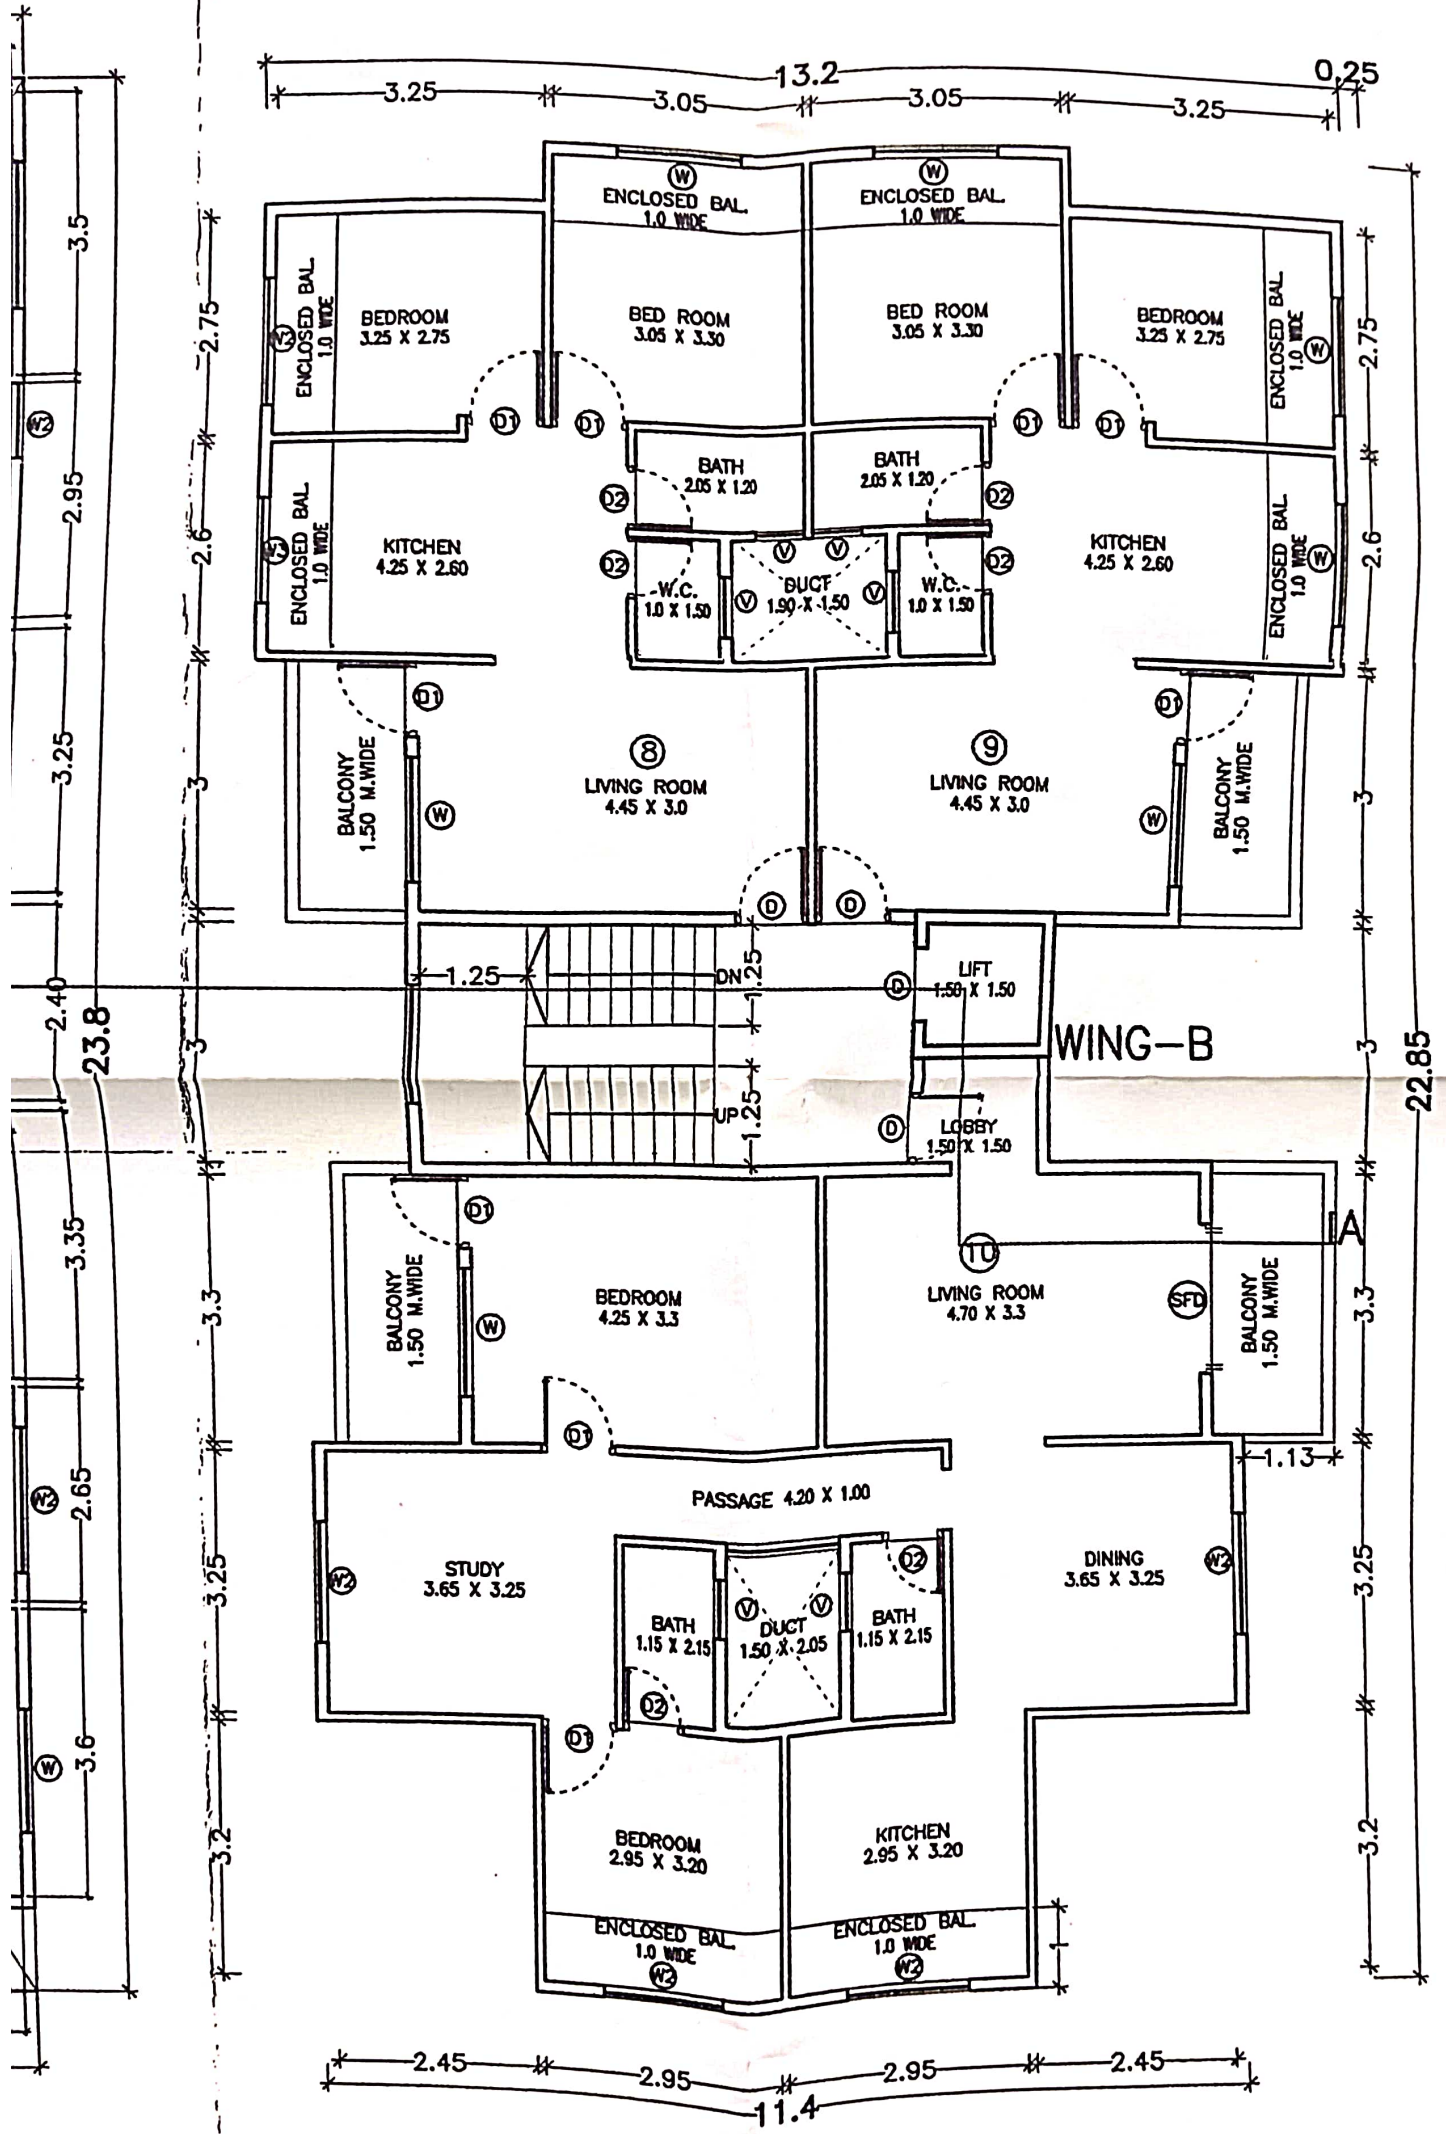



AMALGAMATION APPROVED AS PER PREVIOUS BUILDING PERMISSION DATE 14.03.2013

ADJOINING S.NO.-289  
35.66

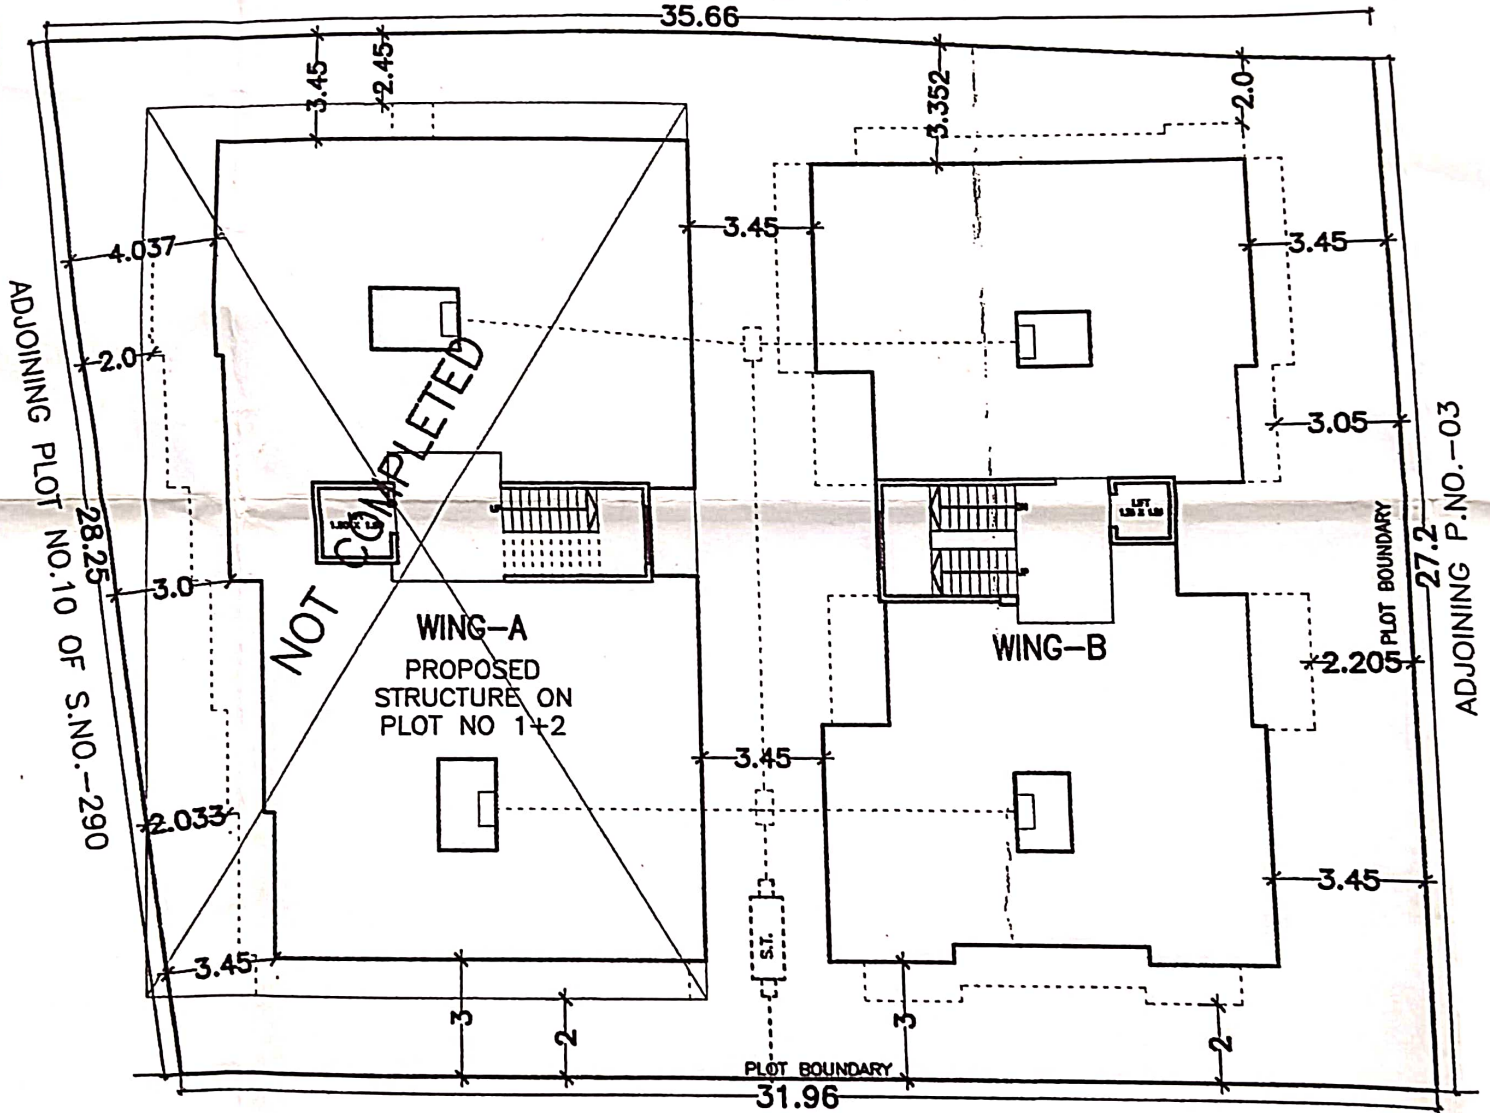

MIN WATER