


STAMP OF APPROVAL


**APPROVED**

The Plans amended in .....  
 As per the conditions Mentioned in  
 the accompanying commencement  
 Certificate No. dated  
 25/07/2021 30/07/2021

Executive Engineer  
 TOWN PLANING  
 Nashik Municipal Corporation  
 Nashik

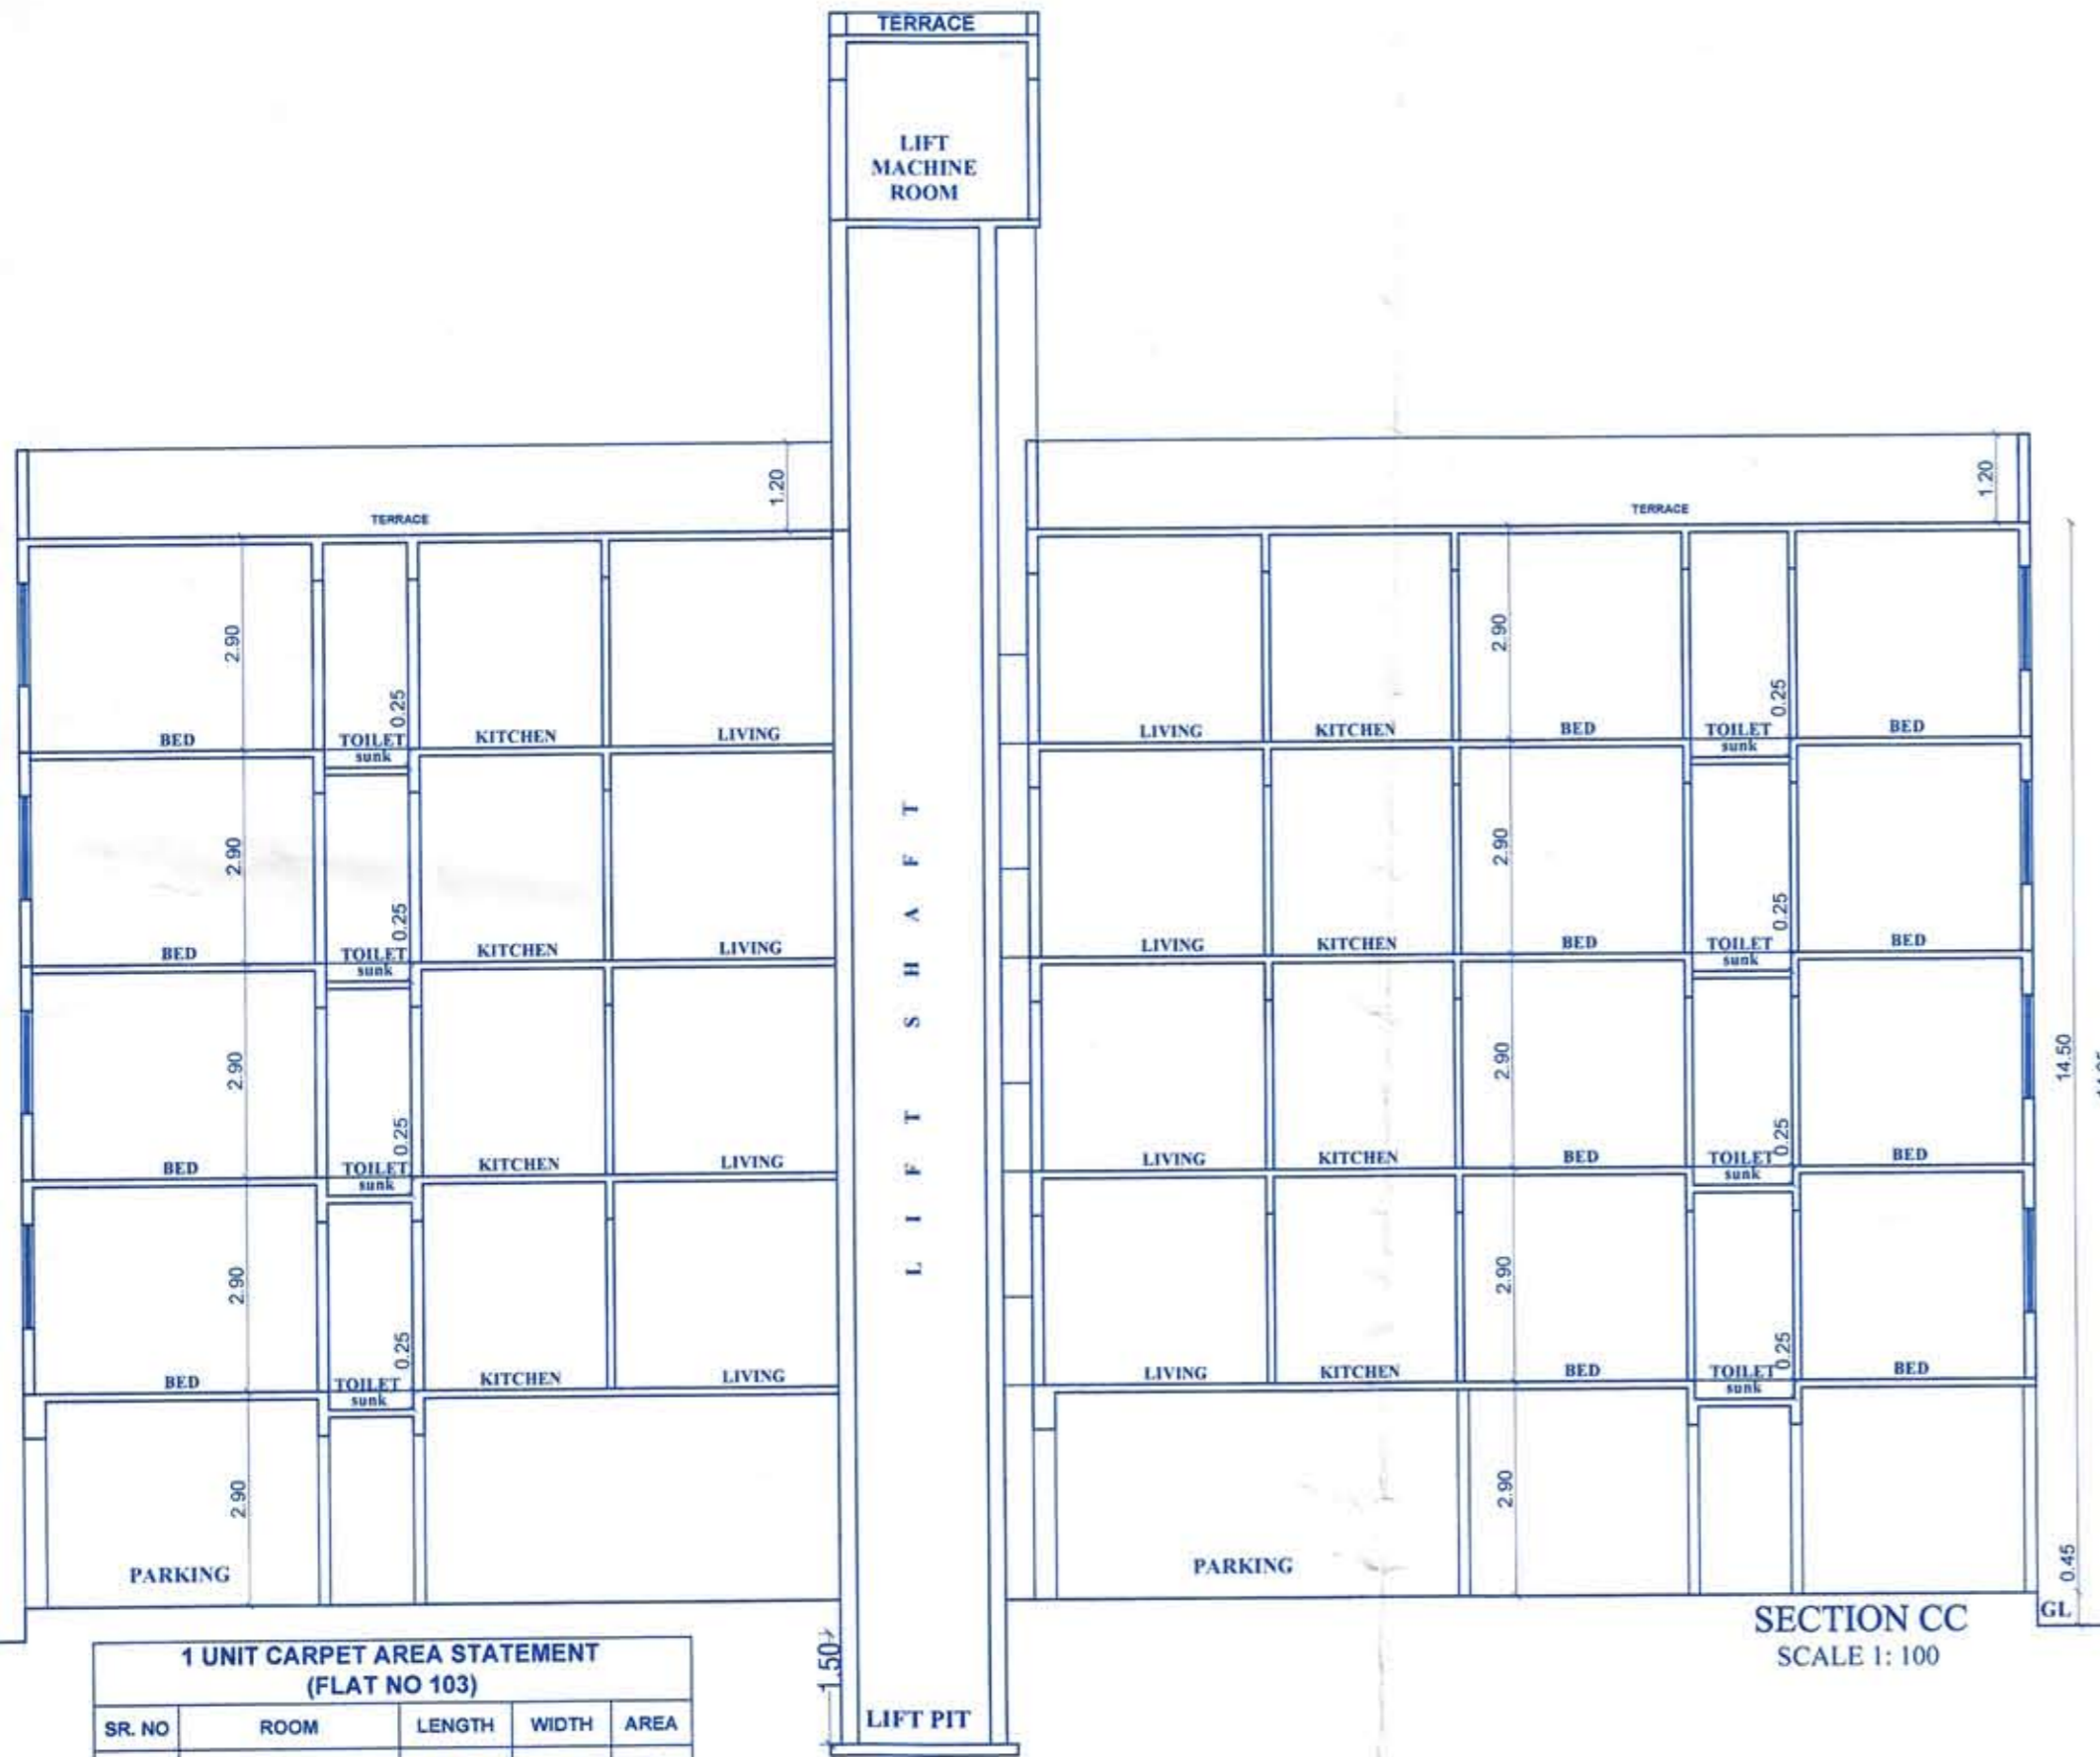


SECTION CC  
 SCALE 1: 100

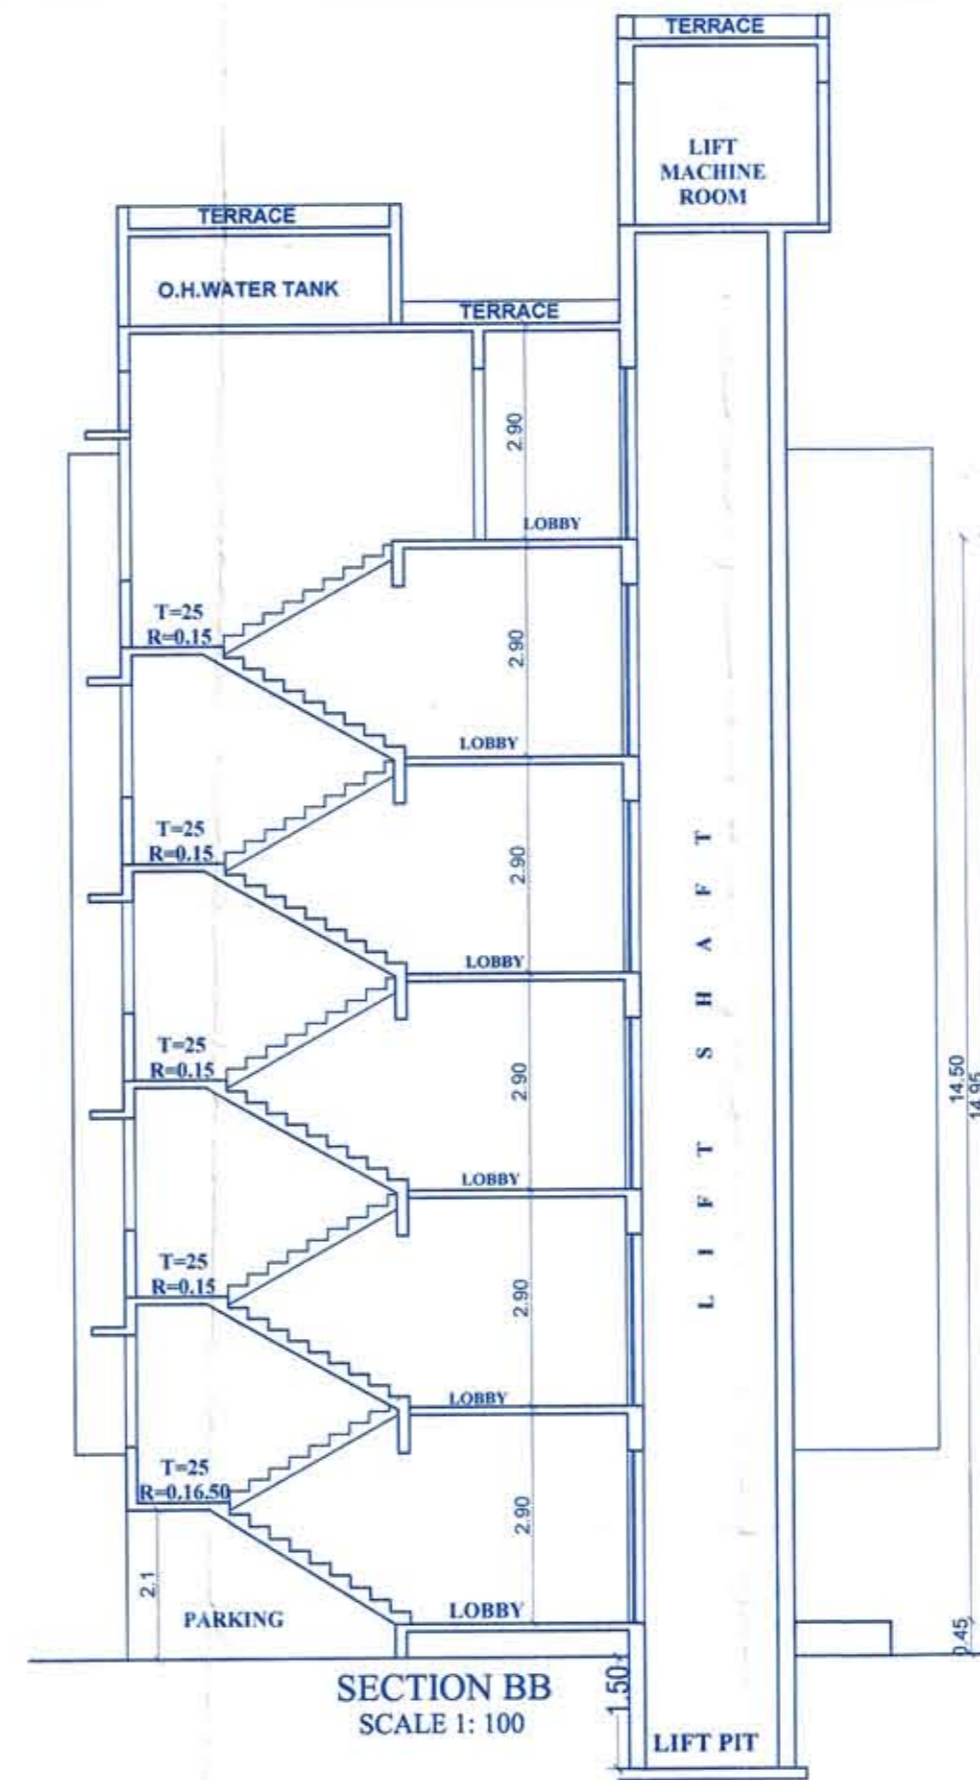

SECTION BB  
 SCALE 1: 100

1 UNIT CARPET AREA STATEMENT  
 (FLAT NO 103)


SR. NO	ROOM	LENGTH	WIDTH	AREA
1	LIVING	3.05	4.31	13.15
2	KITCHEN	2.50	4.51	11.28
3	BEDROOM	3.05	3.31	10.10
4	ENCLOSED BALCONY	3.05	0.85	2.59
5	BEDROOM	3.05	3.31	10.10
6	ENCLOSED BALCONY	3.05	0.85	2.59
7	BEDROOM PASSAGE	1.45	0.90	1.31
8	TOILET	1.35	2.16	2.92
9	TOILET	2.45	1.35	3.31
10	BALCONY	3.05	1.20	3.66
11	SERVICE BALCONY	2.50	1.00	2.50
12	LOBBY	4.60	1.35	6.21
13	DOOR JAMB 1	0.15	1.05	0.16
14	DOOR JAMB 2	3.05	0.15	0.46
15	DOOR JAMB 3	0.75	0.15	0.11
16	DOOR JAMB 4	0.90	0.10	0.09
17	DOOR JAMB 5	0.90	0.10	0.09
18	DOOR JAMB 6	0.75	0.10	0.08
19	DOOR JAMB 7	0.75	0.10	0.08
20	INTERNAL WALL 1	0.10	2.20	0.22
21	INTERNAL WALL 2	0.10	3.16	0.32
22	INTERNAL WALL 3	2.15	0.10	0.22
23	INTERNAL WALL 4	0.45	0.10	0.05
24	INTERNAL WALL 5	0.10	3.26	0.33
25	INTERNAL WALL 6	0.60	0.10	0.06
26	INTERNAL WALL 7	0.10	2.26	0.23
27	INTERNAL WALL 8	2.55	0.10	0.26
28	INTERNAL WALL 9	0.10	0.60	0.06
TOTAL				72.48

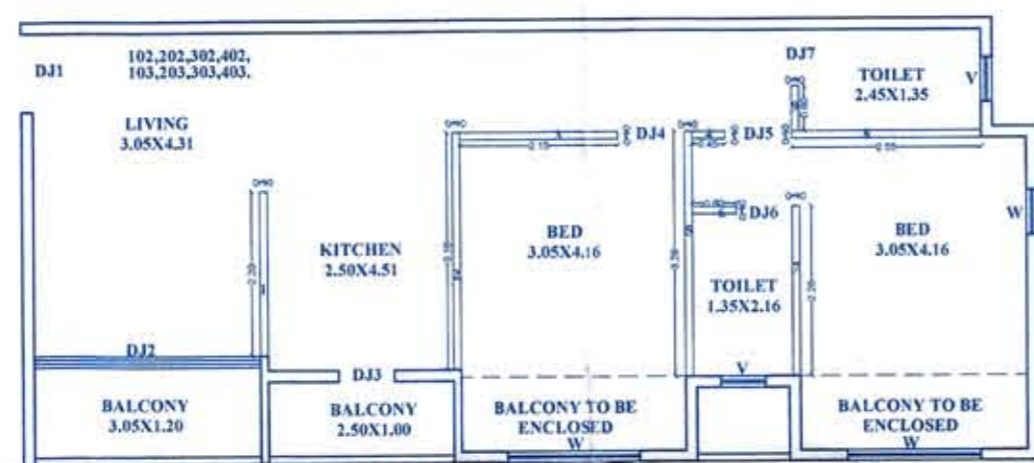

DETAIL UNIT PLAN  
 SCALE 1: 100

1 UNIT CARPET AREA STATEMENT  
 (FLAT NO 103)

SR. NO	ROOM	LENGTH	WIDTH	AREA
1	LIVING	3.05	3.97	12.11
2	KITCHEN	2.50	4.17	10.43
3	TOILET	1.25	1.80	2.25
4	TOILET	2.10	1.25	2.63
5	BEDROOM	2.96	2.92	8.64
6	ENCLOSED BALCONY	0.90	2.92	2.63
7	BALCONY	3.05	1.20	3.66
8	SERVICE BALCONY	2.50	1.00	2.50
9	LOBBY	1.25	1.80	2.25
10	LOBBY 1	1.00	0.90	0.90
11	DOOR JAMB 1	0.15	1.05	0.16
12	DOOR JAMB 2	3.05	0.15	0.46
13	DOOR JAMB 3	0.75	0.15	0.11
14	DOOR JAMB 4	0.75	0.10	0.08
15	DOOR JAMB 5	0.90	0.45	0.41
16	DOOR JAMB 6	0.75	0.10	0.08
17	INTERNAL WALL 1	0.10	2.20	0.22
18	INTERNAL WALL 2	0.10	2.80	0.28
19	INTERNAL WALL 3	0.50	0.10	0.05
20	INTERNAL WALL 4	0.10	2.80	0.28
21	INTERNAL WALL 5	0.10	0.50	0.05
22	INTERNAL WALL 6	2.20	0.10	0.22
TOTAL				50.37

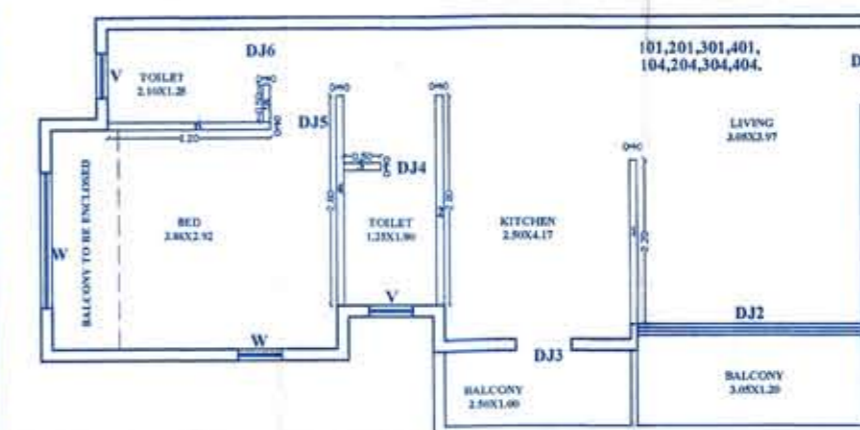

DETAIL UNIT PLAN  
 SCALE 1: 100

Certificate of Area:  
 Certified that the plot under reference was surveyed by me & Owner on 12/11/2020 and the dimensions of sides etc. of plot stated on plan are as measured on site and the area so worked out tallies with the area stated in document of Ownership/ T.P. Scheme Records/ Land Records Department/City Survey records.

Ar. Sagar A. Kabre

Owner's Declaration -

I/Weer supervision of proper technical person so as to ensure I/We understand hereby that I/We would abide by plans approved by Authority / Collector and would execute the structure as per approved plans. Also I/We would execute the work under the quality and safety at the site.  
 For: Vidyadevi Sandipan Netake  
 Suchitra Pruthvirajsinh Pardeshi  
 Sunita Pratapsingh Pardeshi  
 Savita Uttamrav Shete

Ar. Sagar A. Kabre  
 Jayesh Makwana  
 Sunita Pratapsingh Pardeshi  
 Savita Uttamrav Shete

ARCHITECTS SIGN STRUCT. ENGG. SIGN OWNER SIGN  
 JOB NO. - DRWN BY: Swati Dhoot DATE -11/12/2021

KABRE CONSULTANTS  
 AR. SAGAR A. KABRE  
 ARCHITECT , INTERIOR DESIGNER,  
 S-5/6 SAHAYADRI HOUSE, MICO CIRCLE NASHIK.