

APPROVED

The Plans amended in —

As per the conditions Mentioned in the
accompanying commencement Certificate No

C-1/143/933 dated **21/05/2013**

CERTIFIED TRUE COPY
For SANKHALA ASSOCIATES

Sd/- **X X X**

Executive Engineer
TOWN PLANNING

Nashik Municipal Corporation
Nashik

C. H. D. V. K. W.

Proprietor

SCHEDULE OF OPENINGS

TYPE	SIZE
R.S.	2.40 X 2.40
F/D	1.80 X 2.40
F/D1	1.35 X 2.40
D	0.90 X 2.40
D1	0.75 X 2.10
W	1.80 X 1.50

Handwritten signature
(37)

STRUCTURAL ENG. SIGN.

REVISED RESIDENTIAL & COMMERCIAL
BUILDING ON S.NO.91/2/1, OF NASHIK SHIVAR
AT NASHIK.

FOR - SHRI. RANGNATH FAKIRA BHASKAR (MALI) & OTHER ONE
G.P.A. HOLDER - M/S - SHREE TRIMBAKRAJ REALITY PARTNERSHIP FIRM.
PARTNER Mr. ISHWARLAL K. PATEL & OTHERS.

REG. NO. CA/88/11467

ARCHITECT'S SIGNATURE

OWNER'S SIGNATURE

Sankhla

ASSOCIATES

Architect & Interior Designer

109, Navrang Complex, Dwarka Point,
Poona Road, Nashik-422 011. PH.: 0253-2595034, Telef.: 0253-2590137

SA10-16/SA10-16MUN / final mun

DRG. :- 2/2

SCALE : AS SHOWN



DATE :- 14/ 05 / 2013

DRN.BY:- RANJANA


CHD BY:-

Proprietor

SCHEDULE OF OPENINGS	
TYPE	SIZE
R.S.	2.40 X 2.40
F/D	1.80 X 2.40
F/D1	1.35 X 2.40
D	0.90 X 2.40
D1	0.75 X 2.10
W	1.80 X 1.50
W1	1.50 X 1.50
W2	1.20 X 1.50
W3	1.50 X 1.20
W4	0.45 X 1.50
V	0.60 X 0.90

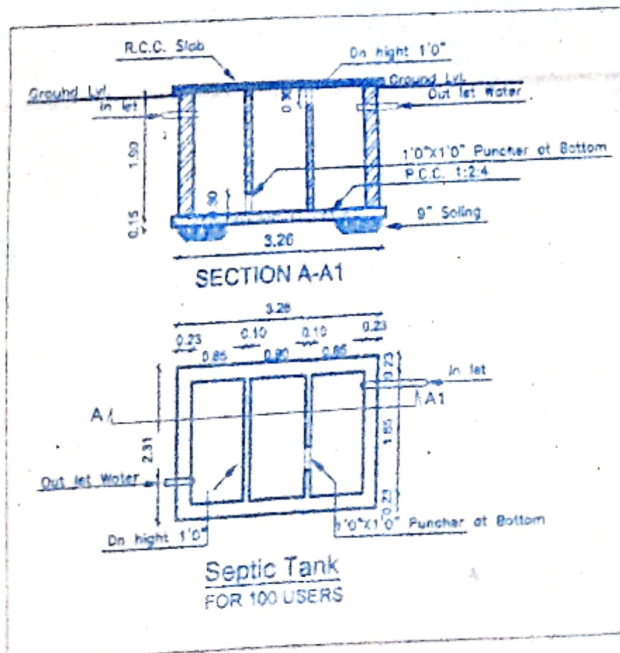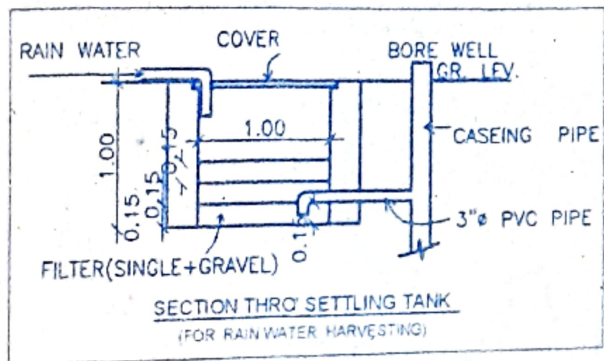


Handwritten signature/initials

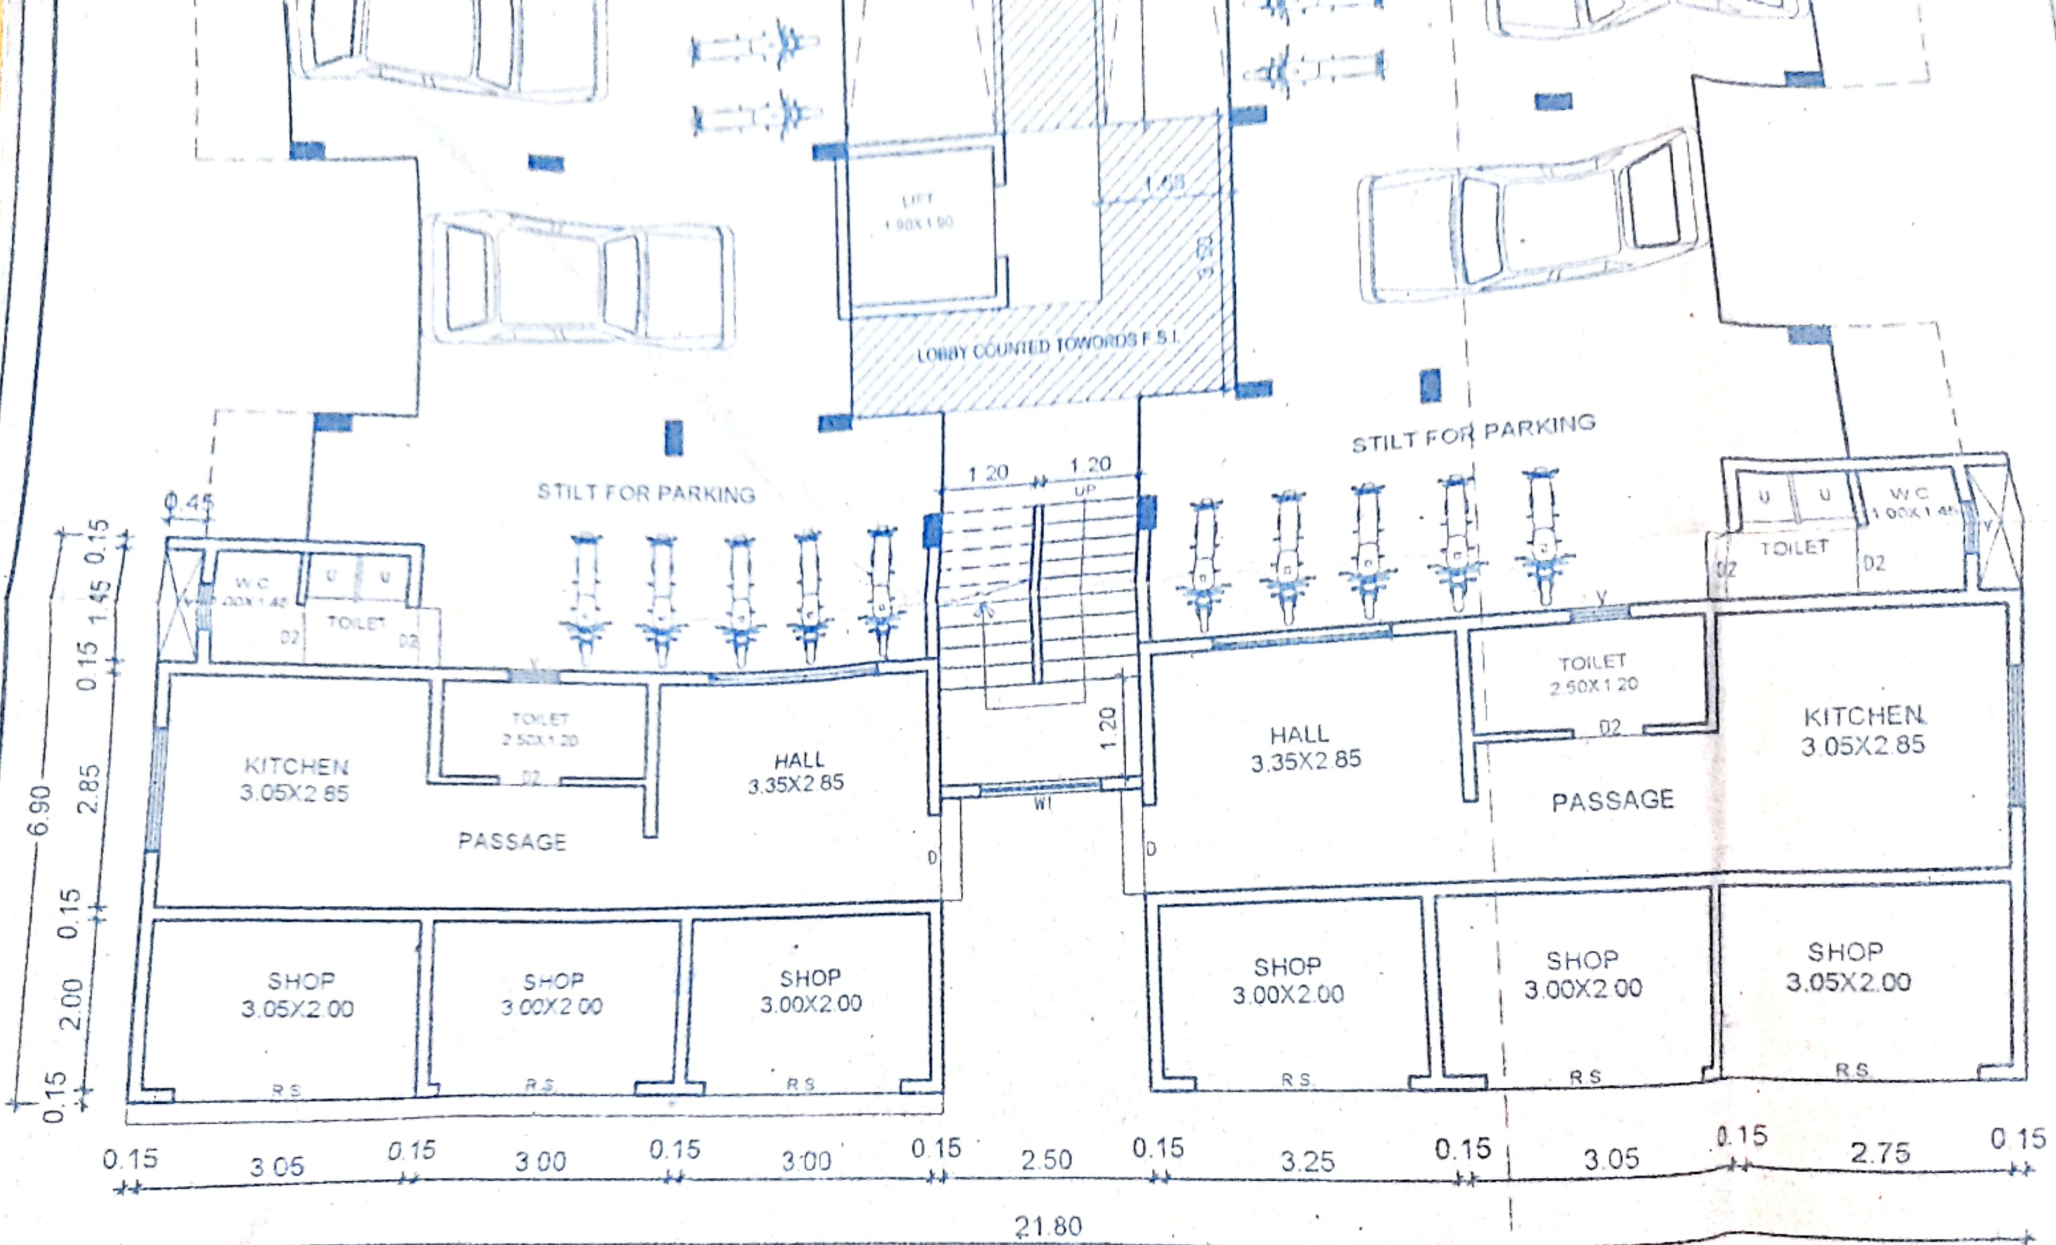

GROUND FLOOR PLAN

SCALE=1:100



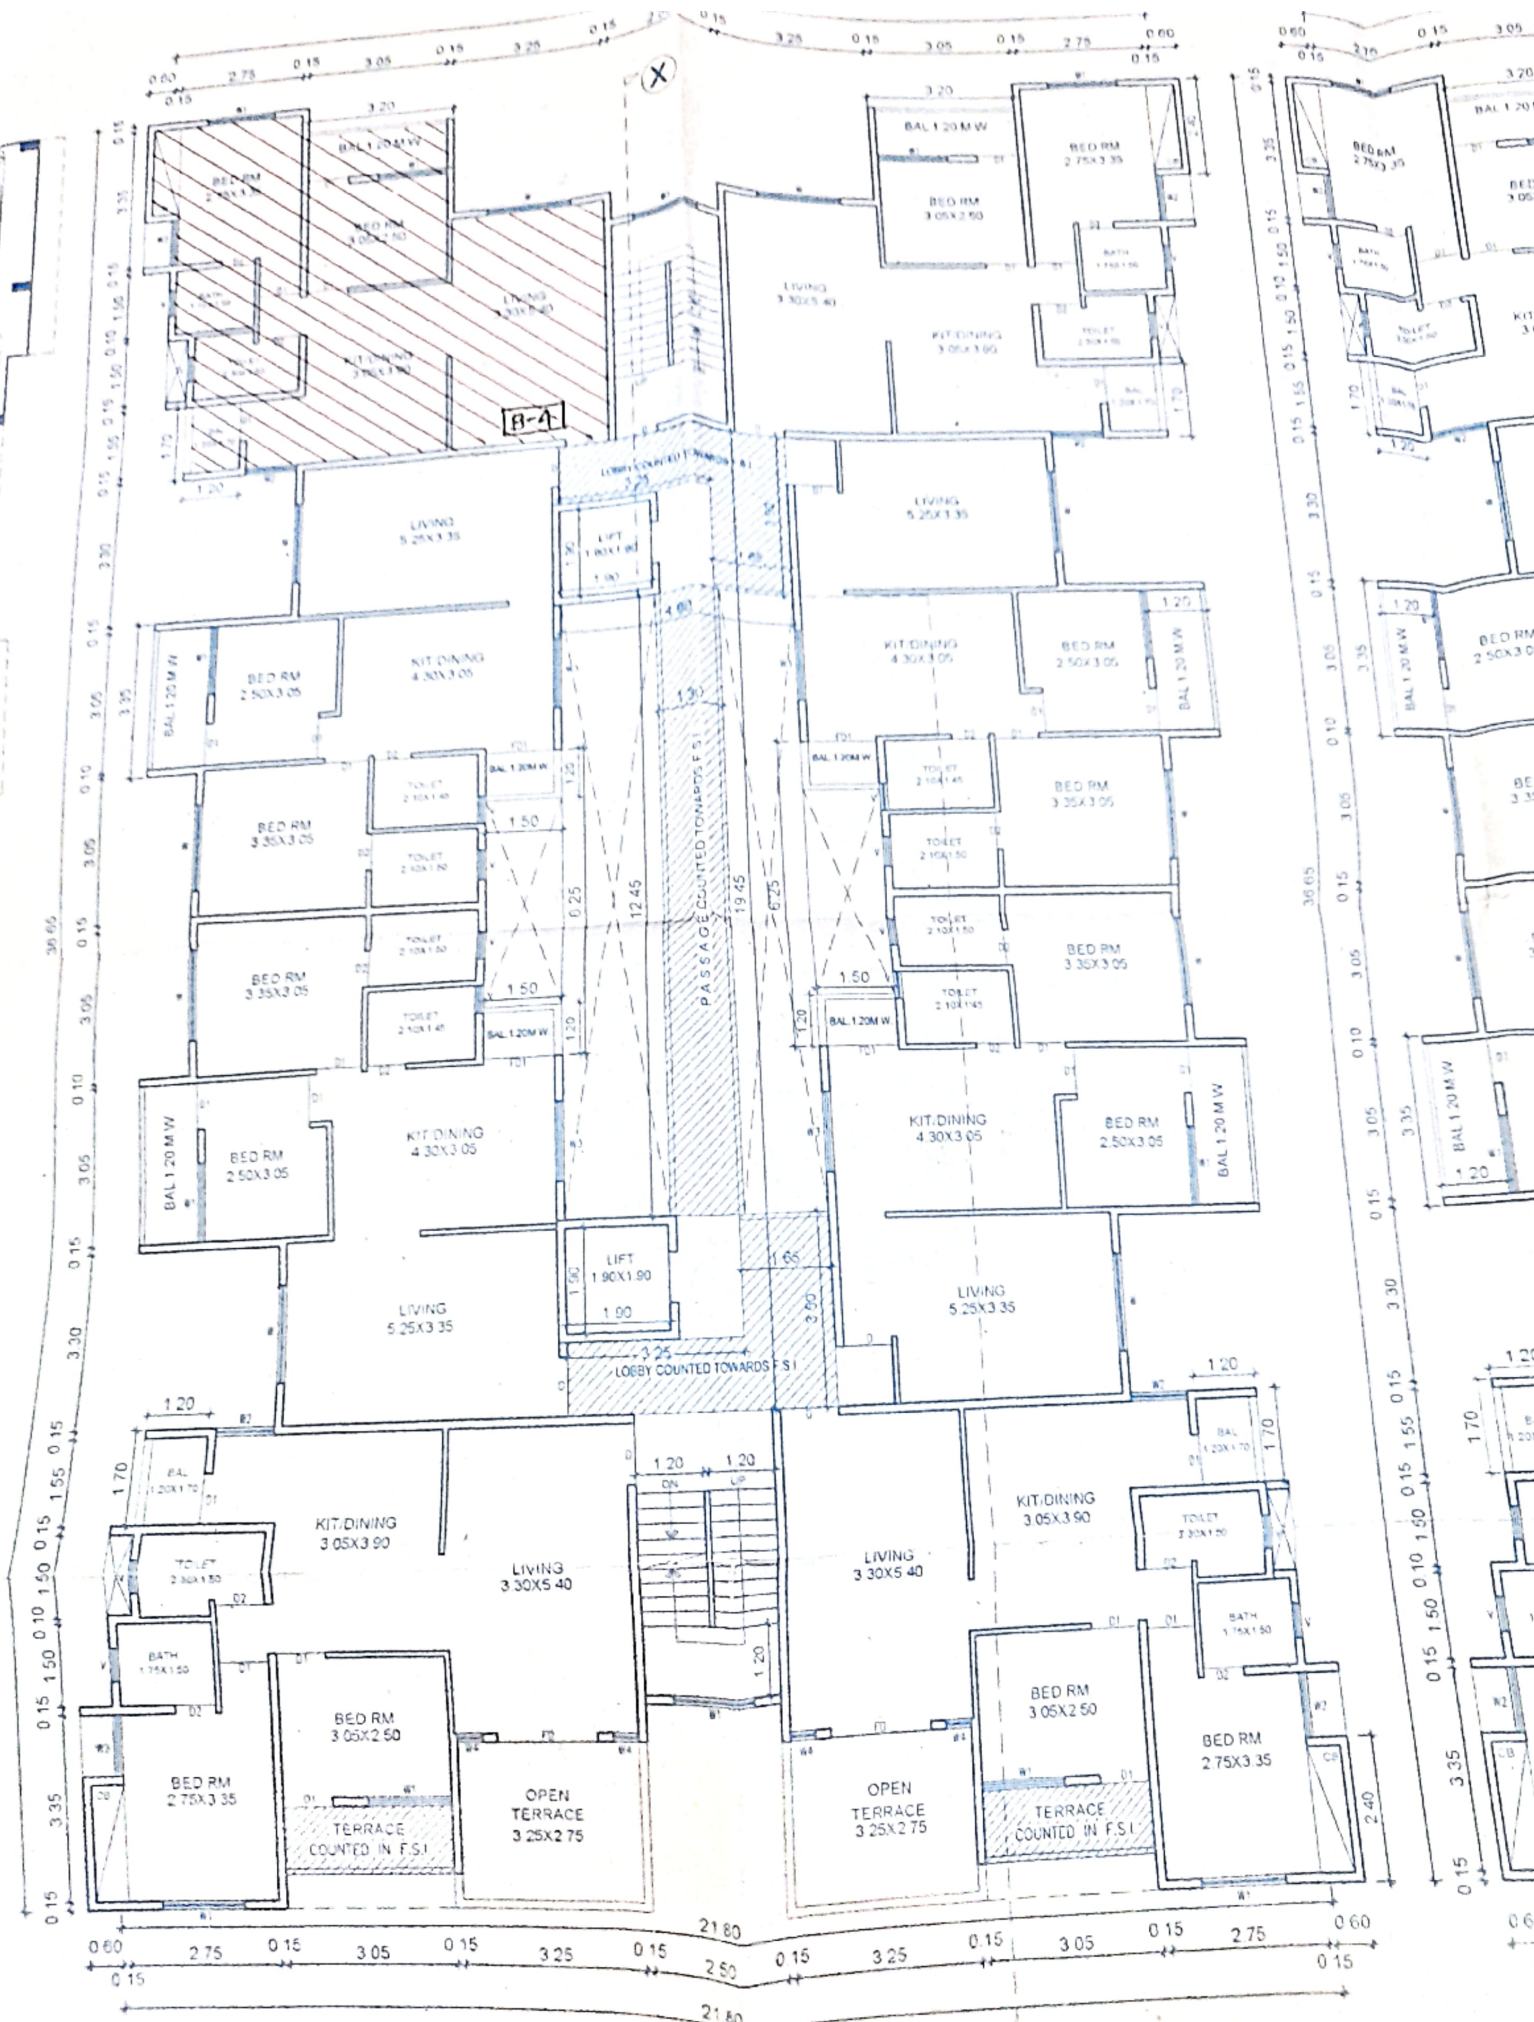


FIRST FLOOR PLAN
SCALE: 1:100

The Plans amended in
 accordance with the
 provisions of the
 Building Act, 1973
 and the Building
 Rules, 1973
 C-1/143/333 dated 21/11/2011

CERTIFIED TRUE COPY
 OF BANKHALL ASSOCIATES
 Proprietor

SCHEDULE OF
 TYPE

R 5
FD
FD1
D
D1
W
W1
W2
W3
W4
V

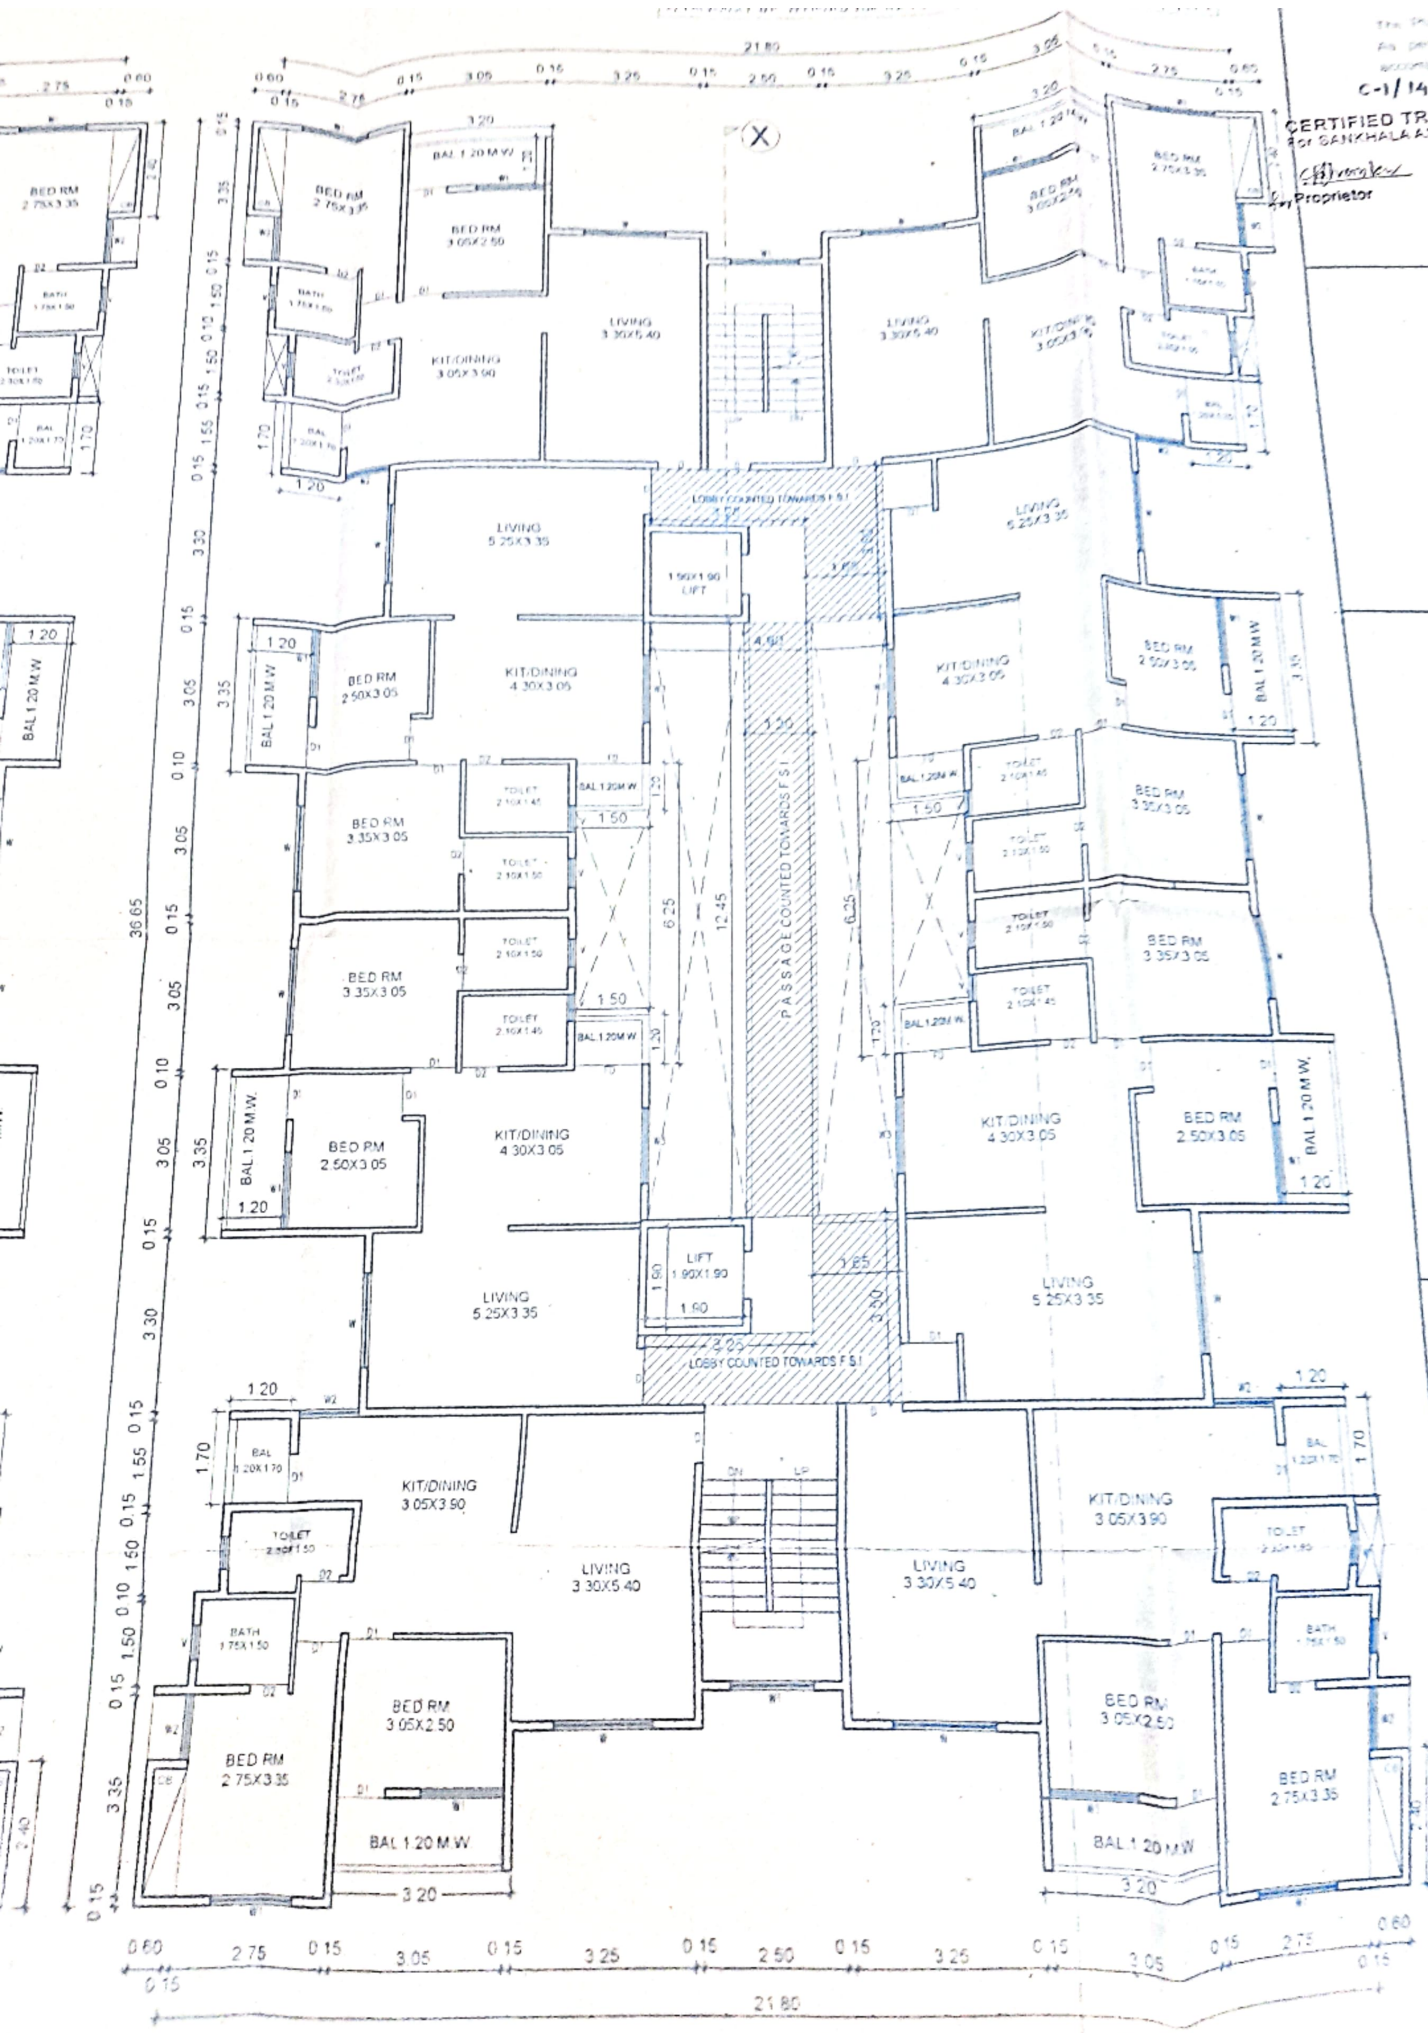

REVISED
BUILDING
AT NASHIK
 PDS, SHRI R
 G.P.A. HOLDER-
 PARTNER M. IS

REG. NO. CARB
 ARCHITECTS S

Phone No. 2
 517-1001/1002

TYPICAL 2ND & 3RD FLOOR PLAN

C.P. & P. 1/100