


(17) | (18) | (19) | (20) | (21) | (22) | (23) | (24)

# GROUND FLOOR PLAN WING - C

Proposed Residential cum Commercial building on P.NO.17, G.E.S., Khairane, Navi Mumbai.

**S.V.DESHMUKH**  
ARCHITECT

226, VARDHAMAN MARKET

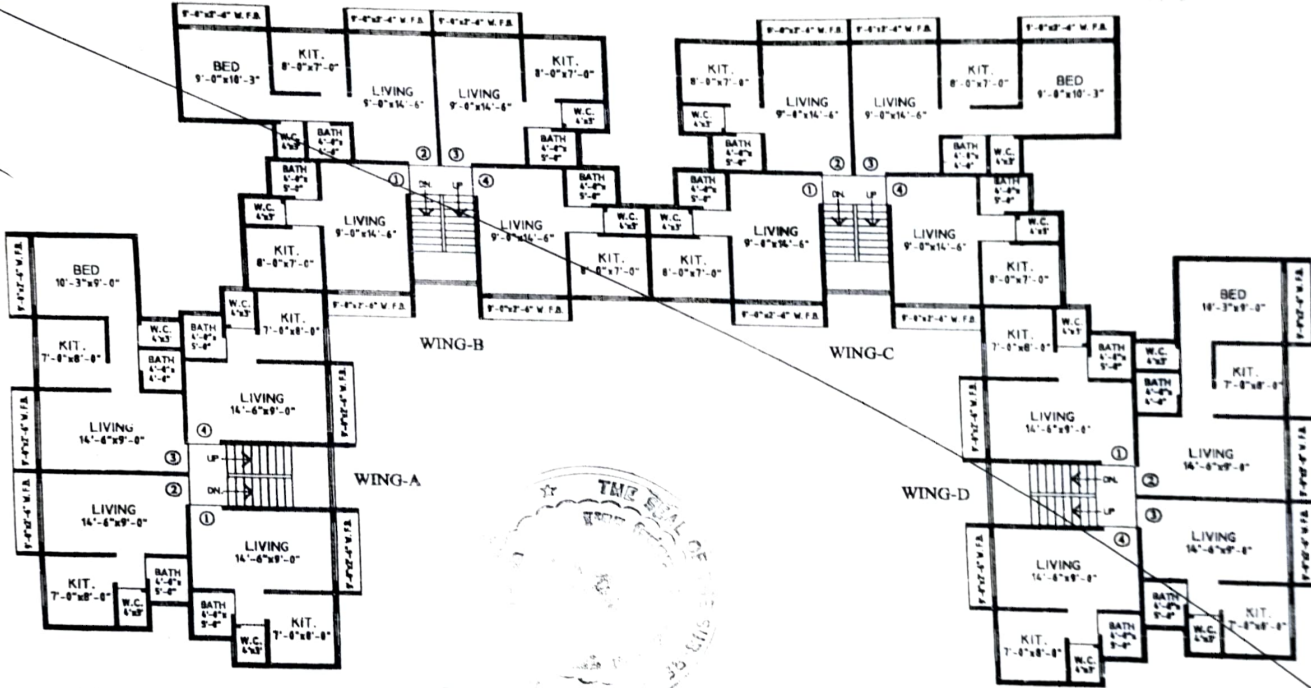


TYPICAL FL. PLAN (Ground TO 3rd)



Proposed Residential cum Commercial building on P.NO.17, G.E.S., Khairane, Navi Mumbai.  
For: M/s BHARTI ASSOCIATES.

**S.V.DESHMUKH**  
ARCHITECT


226, VARDHAMAN MARKET  
SECTOR - 17, VASHI, NAVI MUMBAI.  
PHONE - 789 4326

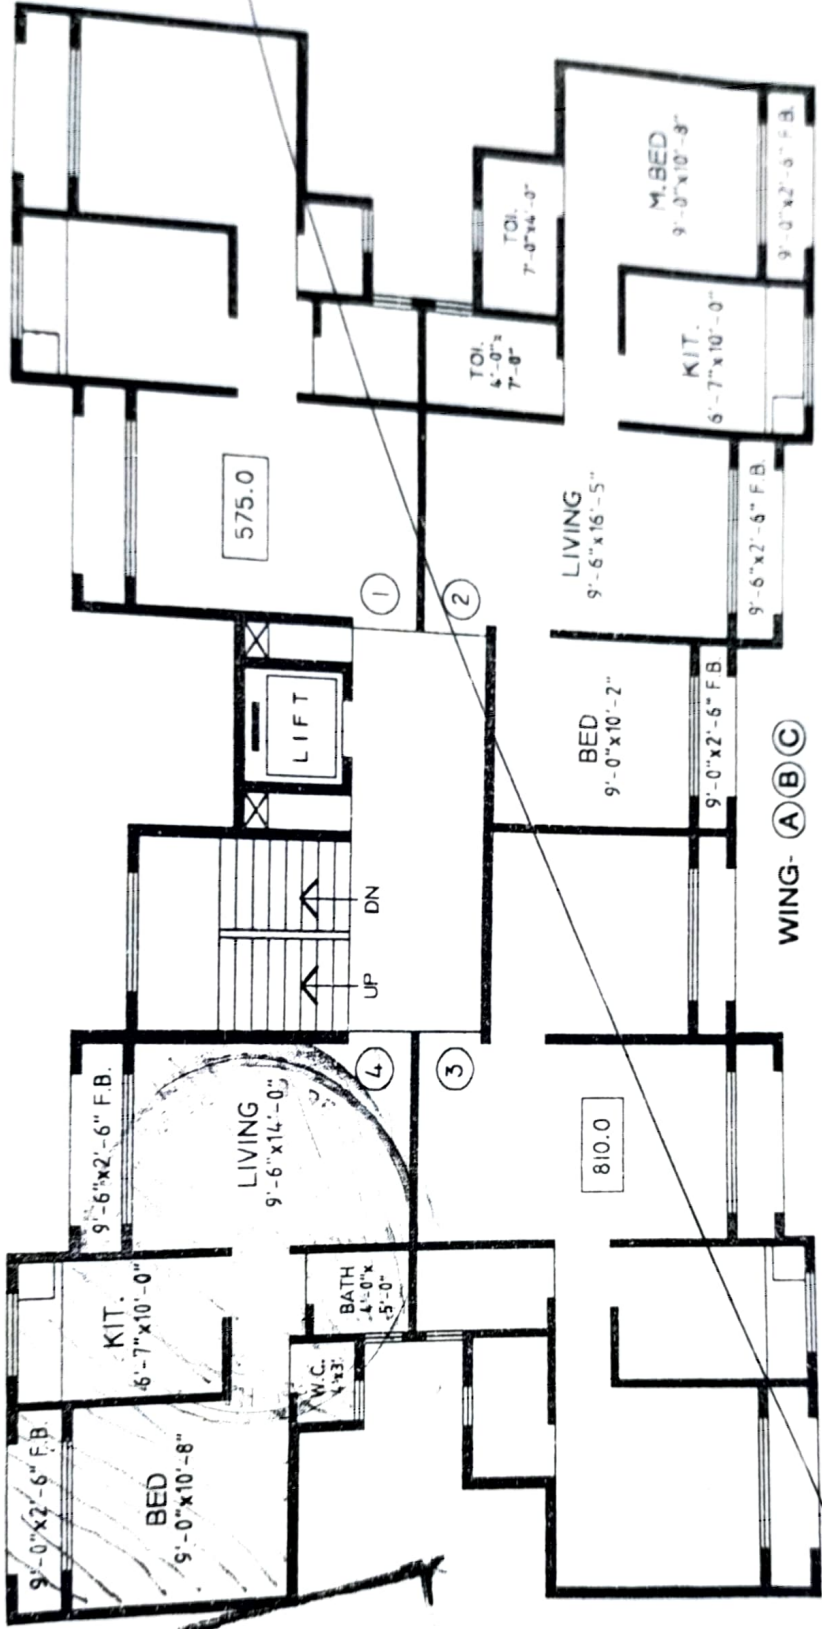

TYPICAL FL. PLAN (1st TO 6th)

92049 133-32

ADOLE

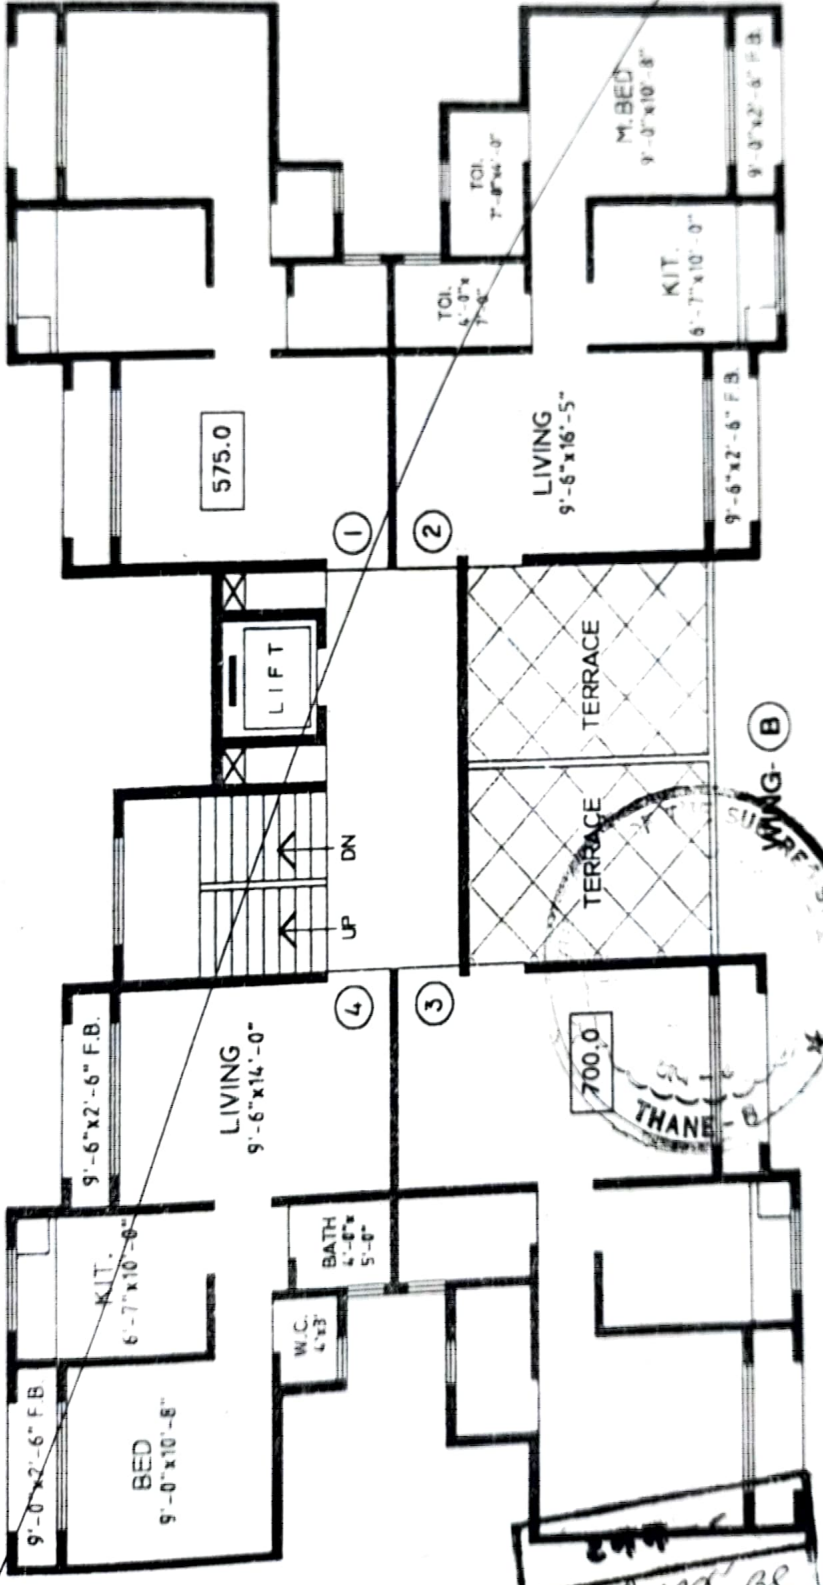

# SEVENTH FLOOR PLAN

**S.V.DESHMUKH**  
 ARCHITECTS  
 11A, VADHIVANAN MARKET  
 SECTOR-17, CHANDI, GAZIABAD  
 U.P. INDIA. PHONE : 7334 4322



Proposed Residential cum Commercial building on P.NO.17, G.E.S., Khairana, Navi Mumbai.  
 For: M/s BHARTI ASSOCIATES.

2019  
 90049/188'3E  
 2018