


(17) | (18) | (19) | (20) | (21) | (22) | (23) | (24)

GROUND FLOOR PLAN WING - C

Proposed Residential cum Commercial building on P.NO.17, G.E.S., Khairane, Navi Mumbai.

S.V.DESHMUKH
ARCHITECT

226, VARDHAMAN MARKET
SECTOR - 17, VASHI, NAVI MUMBAI.

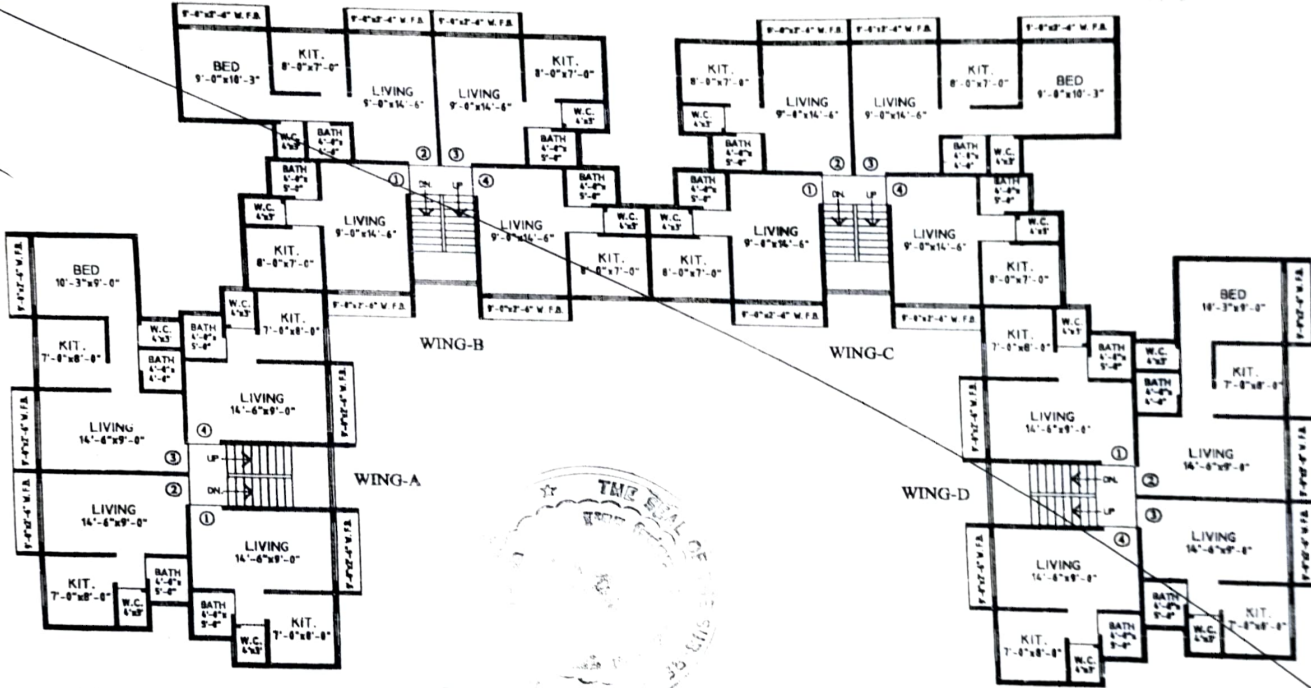


TYPICAL FL. PLAN (Ground TO 3rd)




Proposed Residential cum Commercial building on P.NO.17, G.E.S., Khairane, Navi Mumbai.
For: M/s BHARTI ASSOCIATES.

S.V.DESHMUKH
ARCHITECT

226, VARDHAMAN MARKET
SECTOR - 17, VASHI, NAVI MUMBAI.
PHONE - 789 4326

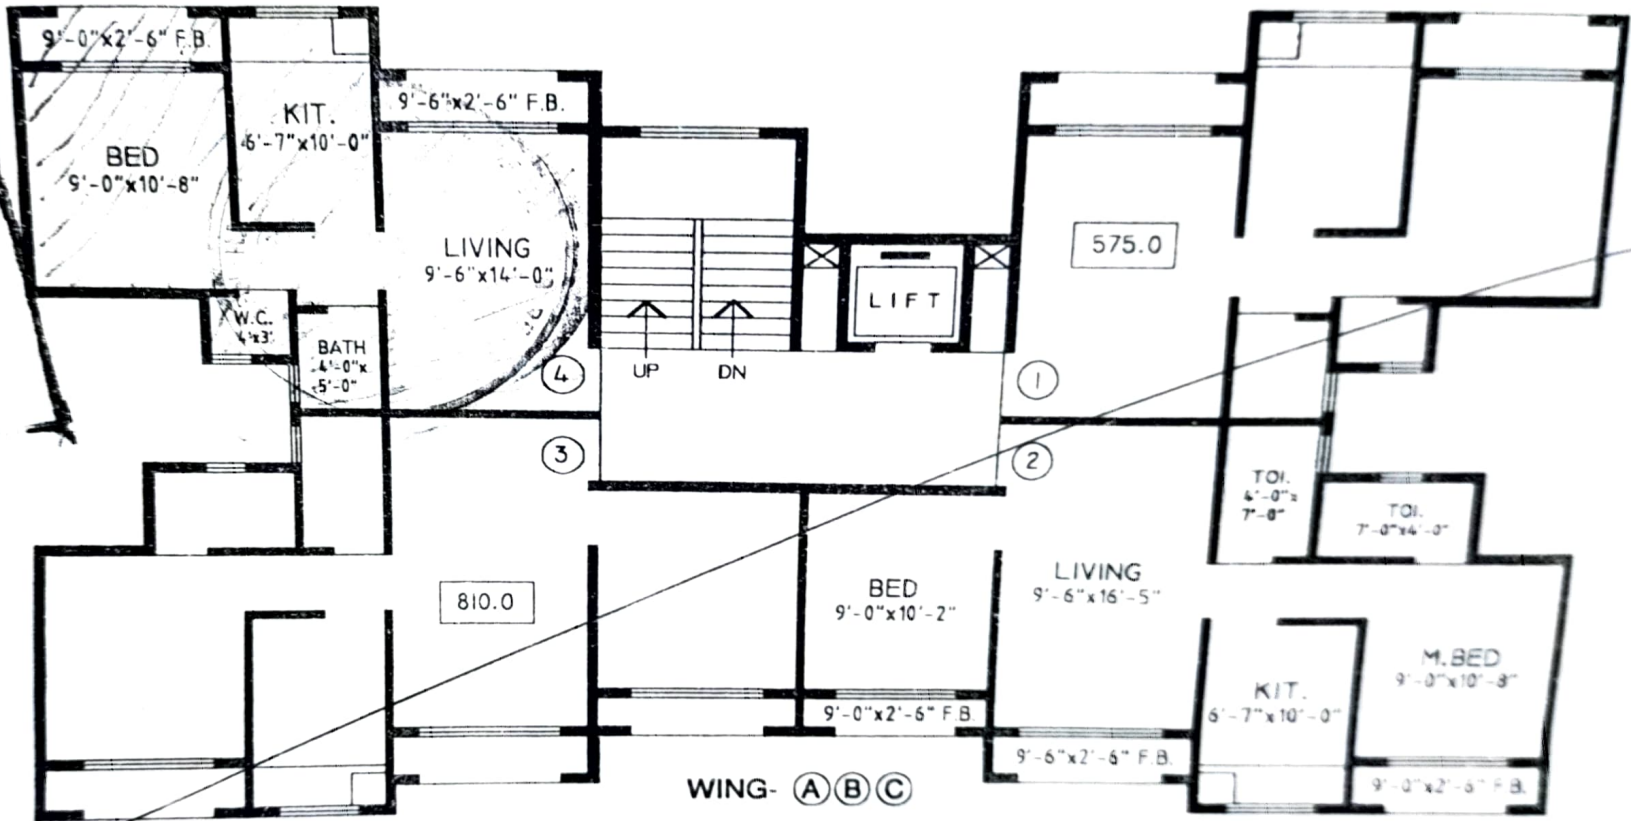

TYPICAL FL. PLAN (1st TO 6th)

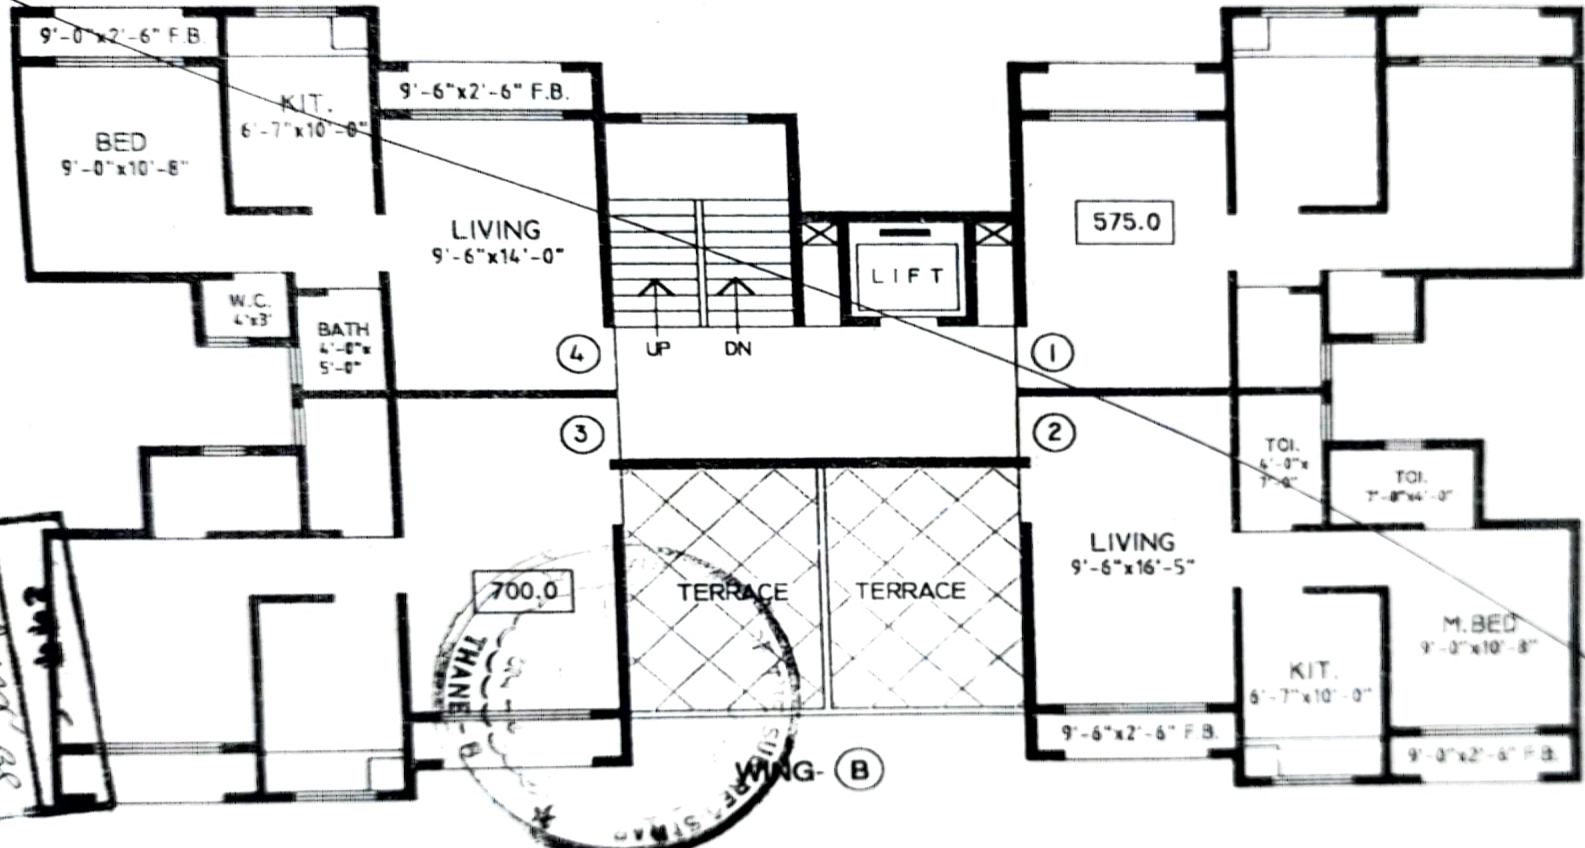

SEVENTH FLOOR PLAN

Proposed Residential cum Commercial building on P.NO.17, G.E.S., Khairana, Navi Mumbai.
 For: M/s BHARTI ASSOCIATES.



S.V. DESHMUKH
 ARCHITECT
 22A, WADHAWAN MARKET
 SECTOR-13, VASAI, RAJESHWARI
 PHONE - 788 4328