




SITE PLAN

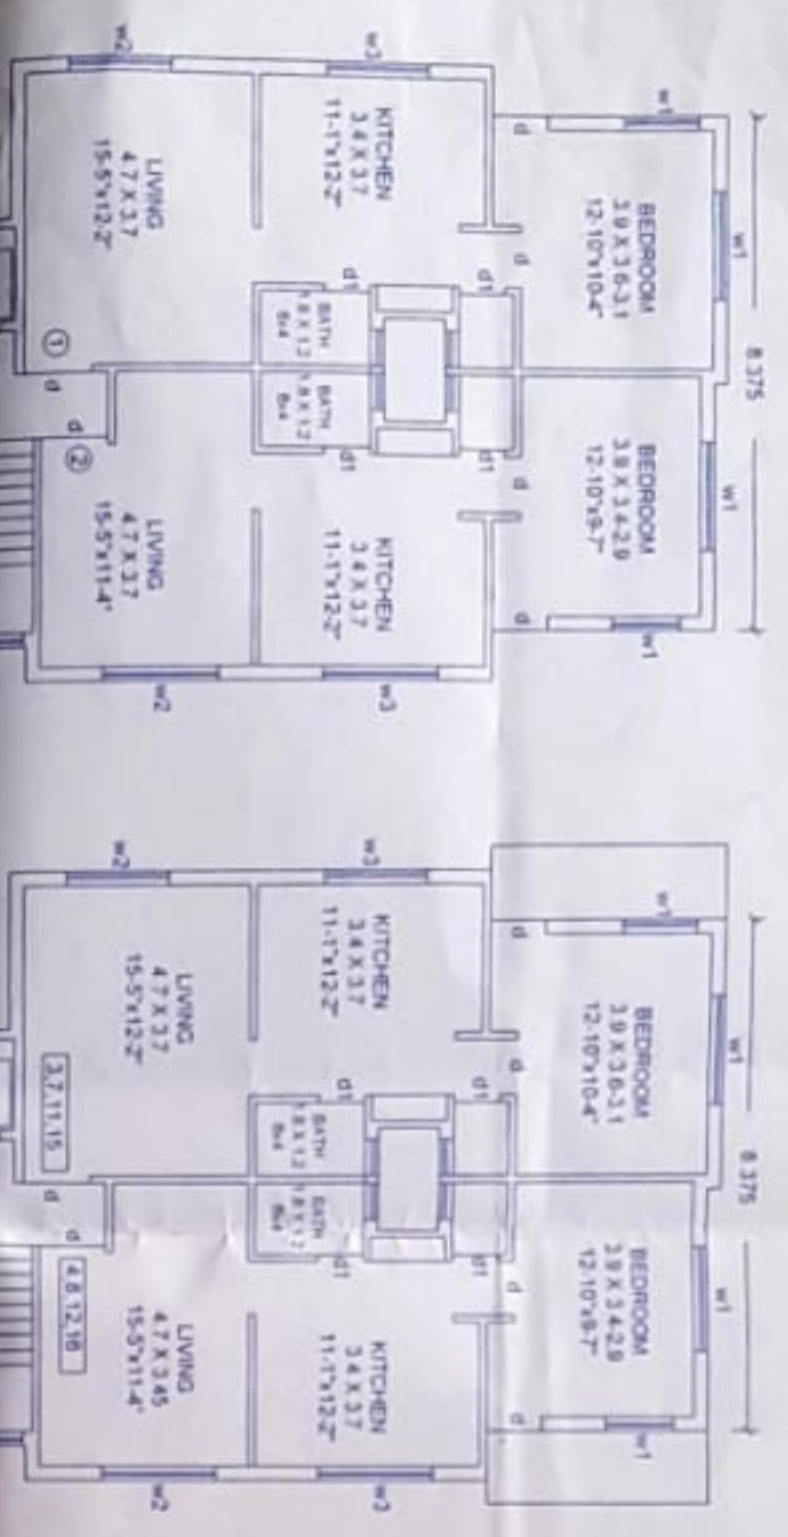

GROUND FLOOR PLAN

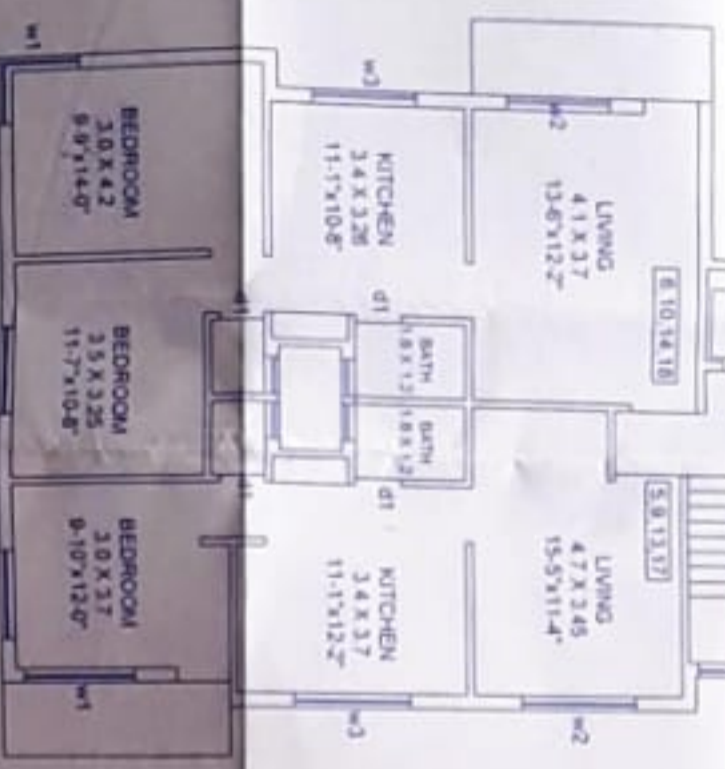

TYPICAL FLOOR PLAN

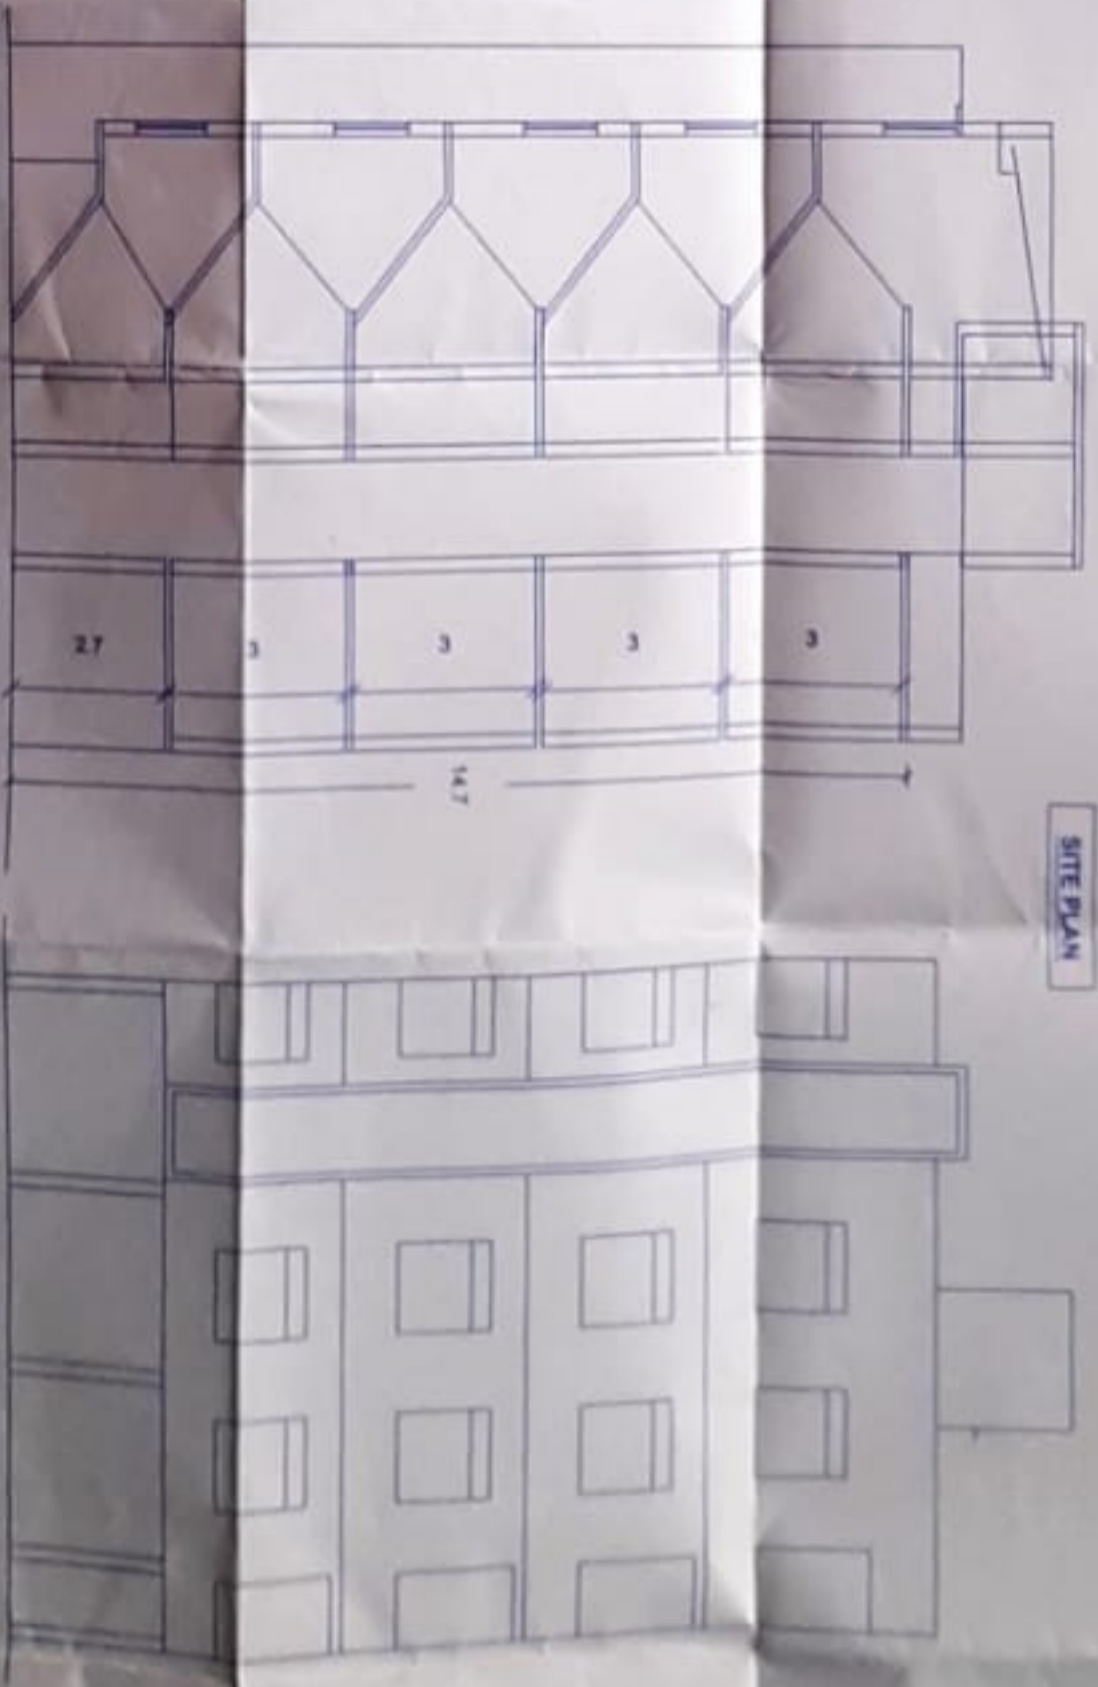

FRONT ELEVATION

SECTION A-A

PROPOSAL
 PROPOSED RESIDENTIAL BUILDING ON
 PLOT NO. 36 OUT NO. 2418 AT
 GDAE DIST - NAGPUR, PGM
 RESIDENTIAL BUILDERS SOCIETY
 SHRI. MANISH PRADEEPKAR SOCIETY
 GDAE NO. 36

AREA STATEMENT

GROUND FLOOR BUILT UP AREA	• 380.50 SQ
FIRST FLOOR BUILT UP AREA	• 122.71 SQ
SECOND FLOOR BUILT UP AREA	• 226.73 SQ
THIRD FLOOR BUILT UP AREA	• 226.73 SQ
FOURTH FLOOR BUILT UP AREA	• 226.73 SQ
TOTAL BUILT UP AREA	• 1093.60 SQ

SCHEDULE OF DOORS & WINDOWS

D = 0.9 * 2.1	D1 = 0.15 * 2.1
W1 = 1.2 * 1.2	W2 = 1.8 * 1.2
W3 = 1.5 * 0.75	V = 0.60 * 0.9

APPROVAL

OWNERS SIGNATURE



AKRUTI
 ARCHITECT &
 INTERIOR DESIGNERS
 ARCHITECT : NITIN A. MARANDULDE
 SHRI. GURUNANAYK SAKHVEDIA ROAD, GDAE

Architect
 Nitin A. Marandulde
 Regd. No. 019611946

