


BOMBAY MUNICIPAL CORPORATION PLAN SHOWING THE ROADS IN SINDHI IMMIGRANTS CO-OPERATIVE HOUSING SOCIETY CHEMBUR.

SCALE :- 80 FT TO AN INCH

A.E. (L & M) WARDS
DRG NO 33
18-8-55

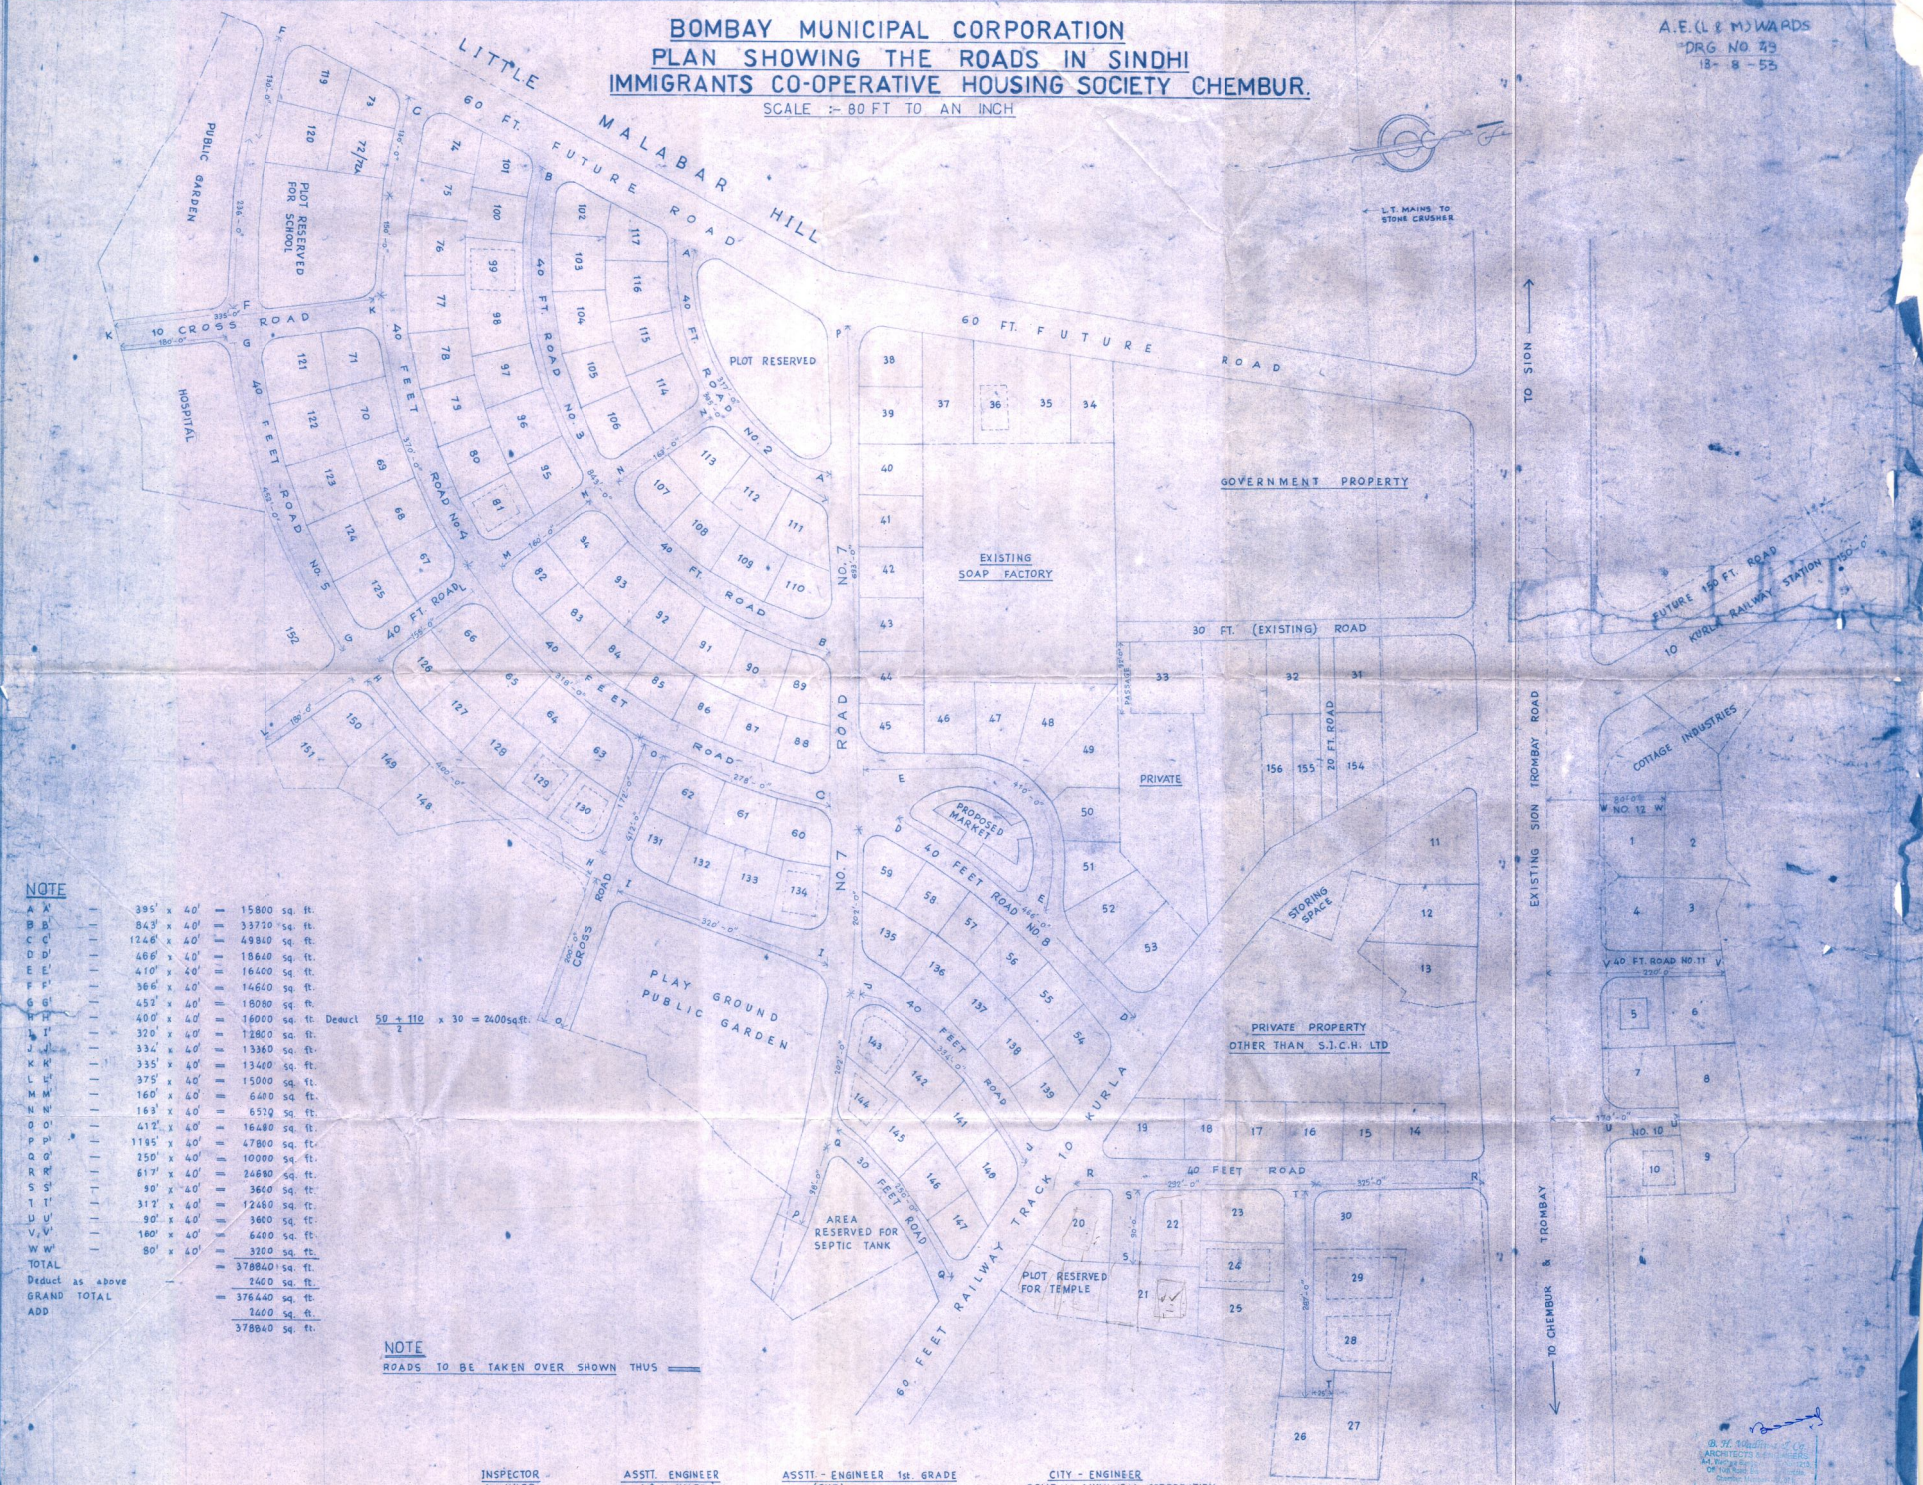

NOTE

A X	395' x 40'	15800 sq. ft.
B B	843' x 40'	33720 sq. ft.
C C	1246' x 40'	49840 sq. ft.
D D	466' x 40'	18640 sq. ft.
E E	410' x 40'	16400 sq. ft.
F F	366' x 40'	14640 sq. ft.
G G	452' x 40'	18080 sq. ft.
H H	400' x 40'	16000 sq. ft.
I I	325' x 40'	13000 sq. ft.
J J	332' x 40'	13280 sq. ft.
K K	335' x 40'	13400 sq. ft.
L L	375' x 40'	15000 sq. ft.
M M	160' x 40'	6400 sq. ft.
N N	163' x 40'	6520 sq. ft.
O O	412' x 40'	16480 sq. ft.
P P	1185' x 40'	47400 sq. ft.
Q Q	250' x 40'	10000 sq. ft.
R R	617' x 40'	24680 sq. ft.
S S	30' x 40'	1200 sq. ft.
T T	317' x 40'	12680 sq. ft.
U U	30' x 40'	1200 sq. ft.
V V	180' x 40'	7200 sq. ft.
W W	80' x 40'	3200 sq. ft.
TOTAL		378840 sq. ft.
Deduct as above		240 sq. ft.
GRAND TOTAL		378600 sq. ft.
ADD		2400 sq. ft.
		378840 sq. ft.

Deduct $50 \times 110 \times 30 = 2400 \text{sq. ft.}$

NOTE
ROADS TO BE TAKEN OVER SHOWN THUS

INSPECTOR M WARD ASST. ENGINEER L & M WARD ASST. ENGINEER 1st GRADE (SUB) CITY ENGINEER BOMBAY MUNICIPAL CORPORATION

A.E. (L & M) WARDS
ARCHITECTS & ENGINEERS
10, BANGALORE ROAD, CHEMBUR
BOMBAY