


The amended plan duly approved herewith Supercedes all the earlier approved plans.  
THIS PLAN SHALL NOT BE CONSIDERED AS PROOF OF OWNERSHIP FOR ANY DISPUTES IN ANY COURT OF LAW.

Approved as amended in Subject to the Conditions mentioned in this Office Letter No. VCMC/TW/AM/2020/VP/PMAY-1/107/12021-22  
Date: 30/04/2021


COMMISSIONER  
VASAI-VIRAR CITY MUNICIPAL CORPORATION  
Virar (East), Pin No. 401 305, Dist. Palghar.

Certified that the above permission is issued by Commissioner VCMC, Virar.  
Deputy Director,  
VCMC, Virar.

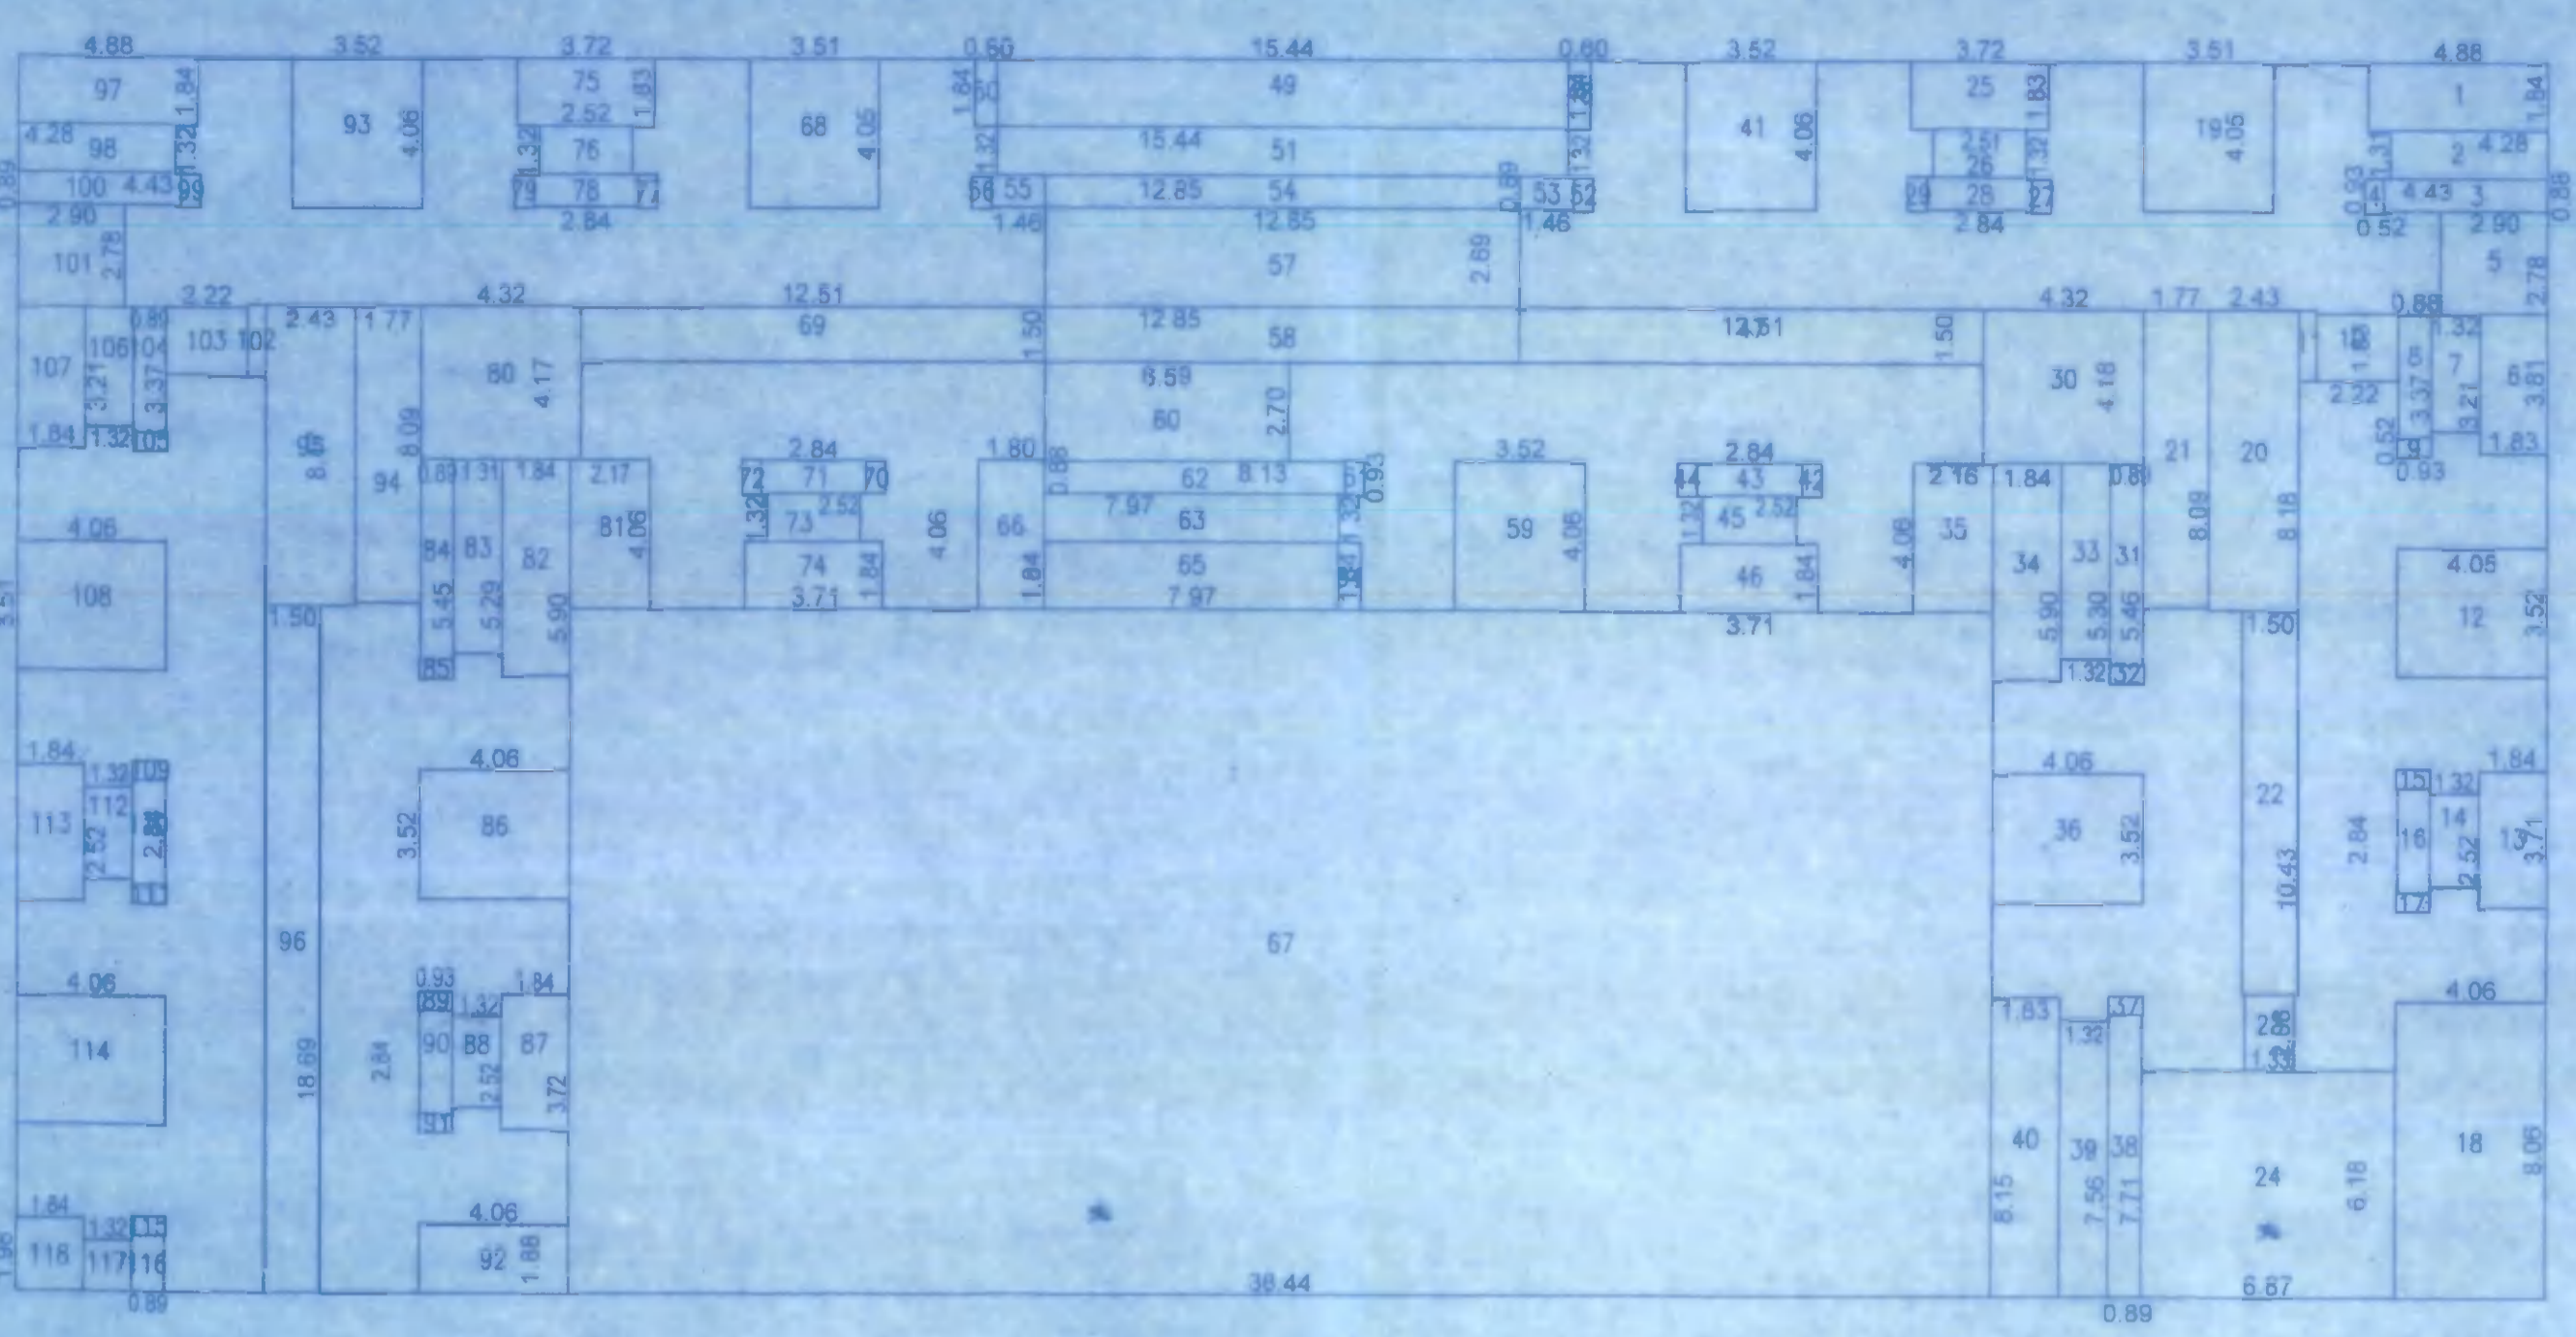

BUILT UP AREA DIAGRAM FOR 8TH, 12TH, 16TH & 20TH FLOOR SCALE 1:200

AF-1 AREA CALCULATION FOR 8TH, 12TH, 16TH & 20TH FLOOR

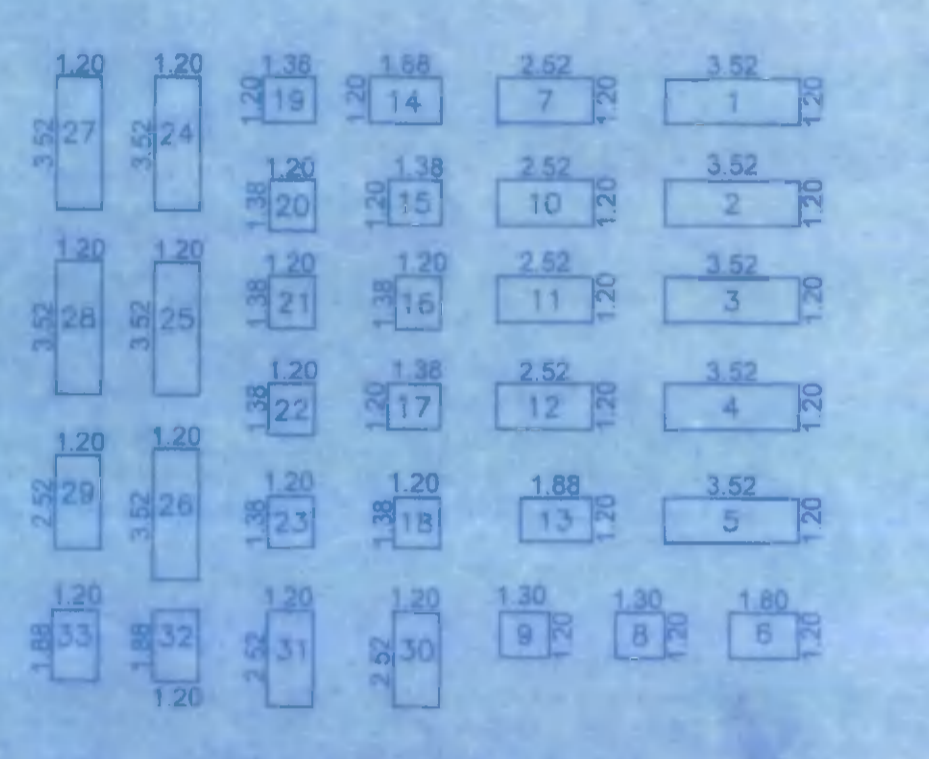

AF-1 AREA DIAGRAM FOR 8TH, 12TH, 16TH & 20TH FLOOR SCALE 1:200

1	3.515 X 1.200 = 4.22 SQ.M.
2	3.515 X 1.200 = 4.22 SQ.M.
3	3.515 X 1.200 = 4.22 SQ.M.
4	3.515 X 1.200 = 4.22 SQ.M.
5	3.515 X 1.200 = 4.22 SQ.M.
6	1.795 X 1.200 = 2.15 SQ.M.
7	2.515 X 1.200 = 3.02 SQ.M.
8	1.295 X 1.200 = 1.55 SQ.M.
9	1.295 X 1.200 = 1.55 SQ.M.
10	2.515 X 1.200 = 3.02 SQ.M.
11	2.515 X 1.200 = 3.02 SQ.M.
12	2.515 X 1.200 = 3.02 SQ.M.
13	1.880 X 1.200 = 2.26 SQ.M.
14	1.880 X 1.200 = 2.26 SQ.M.
15	1.380 X 1.200 = 1.66 SQ.M.
16	1.200 X 1.380 = 1.66 SQ.M.
17	1.380 X 1.200 = 1.66 SQ.M.
18	1.200 X 1.380 = 1.66 SQ.M.
19	1.380 X 1.200 = 1.66 SQ.M.
20	1.200 X 1.380 = 1.66 SQ.M.
21	1.200 X 1.380 = 1.66 SQ.M.
22	1.200 X 1.380 = 1.66 SQ.M.
23	1.200 X 1.380 = 1.66 SQ.M.
24	1.200 X 1.380 = 1.66 SQ.M.
25	3.715 X 1.835 = 6.82 SQ.M.
26	2.515 X 1.315 = 3.31 SQ.M.
27	0.520 X 0.925 = 0.48 SQ.M.
28	2.835 X 0.885 = 2.51 SQ.M.
29	0.520 X 0.925 = 0.48 SQ.M.
30	4.320 X 4.175 = 18.04 SQ.M.
31	0.885 X 0.520 = 0.46 SQ.M.
32	0.925 X 0.520 = 0.48 SQ.M.
33	1.315 X 5.295 = 6.96 SQ.M.
34	1.835 X 5.895 = 10.82 SQ.M.
35	2.165 X 4.055 = 8.78 SQ.M.
36	4.055 X 3.515 = 14.25 SQ.M.
37	0.925 X 0.520 = 0.48 SQ.M.
38	0.885 X 0.7715 = 0.68 SQ.M.
39	1.315 X 7.555 = 9.94 SQ.M.
40	1.835 X 8.155 = 14.96 SQ.M.
41	3.515 X 4.055 = 14.25 SQ.M.
42	0.520 X 0.925 = 0.48 SQ.M.
43	2.835 X 0.885 = 2.51 SQ.M.
44	0.520 X 0.925 = 0.48 SQ.M.
45	2.515 X 1.315 = 3.31 SQ.M.
46	3.715 X 1.835 = 6.82 SQ.M.
47	12.510 X 1.500 = 18.77 SQ.M.
48	0.600 X 1.835 = 1.10 SQ.M.
49	15.440 X 1.835 = 28.33 SQ.M.
50	0.600 X 1.835 = 1.10 SQ.M.
51	15.440 X 1.315 = 20.30 SQ.M.
52	0.520 X 0.925 = 0.48 SQ.M.
53	1.455 X 0.885 = 1.29 SQ.M.
54	12.850 X 0.885 = 11.37 SQ.M.
55	1.455 X 0.885 = 1.29 SQ.M.
56	0.520 X 0.925 = 0.48 SQ.M.
57	12.850 X 2.695 = 34.63 SQ.M.
58	12.850 X 1.500 = 19.28 SQ.M.
59	3.515 X 4.055 = 14.25 SQ.M.
60	6.590 X 2.695 = 17.76 SQ.M.
61	0.520 X 0.925 = 0.48 SQ.M.
62	8.130 X 0.905 = 7.36 SQ.M.
63	7.970 X 1.315 = 10.48 SQ.M.
64	0.600 X 1.835 = 1.10 SQ.M.
65	7.970 X 1.835 = 14.63 SQ.M.
66	1.795 X 4.055 = 7.28 SQ.M.
67	38.440 X 18.630 = 716.14 SQ.M.
68	3.515 X 4.055 = 14.25 SQ.M.
69	12.510 X 1.500 = 18.77 SQ.M.
70	0.520 X 0.925 = 0.48 SQ.M.
71	2.835 X 0.885 = 2.51 SQ.M.
72	0.520 X 0.925 = 0.48 SQ.M.
73	2.515 X 1.315 = 3.31 SQ.M.
74	3.715 X 1.835 = 6.82 SQ.M.
75	3.715 X 1.835 = 6.82 SQ.M.
76	2.515 X 1.315 = 3.31 SQ.M.
77	0.520 X 0.925 = 0.48 SQ.M.
78	2.835 X 0.885 = 2.51 SQ.M.
79	0.520 X 0.925 = 0.48 SQ.M.
80	4.320 X 4.175 = 18.04 SQ.M.
81	2.165 X 4.055 = 8.78 SQ.M.
82	1.835 X 5.895 = 10.82 SQ.M.
83	1.315 X 5.295 = 6.96 SQ.M.
84	0.885 X 5.455 = 4.83 SQ.M.
85	0.925 X 0.520 = 0.48 SQ.M.
86	4.055 X 3.515 = 14.25 SQ.M.
87	1.835 X 3.715 = 6.82 SQ.M.
88	1.315 X 2.515 = 3.31 SQ.M.
89	0.925 X 0.520 = 0.48 SQ.M.
90	0.885 X 2.835 = 2.51 SQ.M.
91	0.925 X 0.520 = 0.48 SQ.M.
92	4.055 X 1.880 = 7.62 SQ.M.
93	3.515 X 4.055 = 14.25 SQ.M.
94	1.770 X 8.090 = 14.32 SQ.M.
95	2.425 X 8.175 = 19.82 SQ.M.
96	1.500 X 16.665 = 28.03 SQ.M.
97	4.875 X 1.835 = 8.95 SQ.M.
98	4.275 X 1.315 = 5.62 SQ.M.
99	0.520 X 0.925 = 0.48 SQ.M.
100	4.435 X 0.885 = 3.93 SQ.M.
101	2.895 X 2.780 = 8.05 SQ.M.
102	0.475 X 1.915 = 0.91 SQ.M.
103	2.220 X 1.830 = 4.06 SQ.M.
104	0.885 X 3.370 = 2.98 SQ.M.
105	0.925 X 0.820 = 0.76 SQ.M.
106	1.315 X 3.210 = 4.22 SQ.M.
107	1.835 X 3.810 = 6.99 SQ.M.
108	4.520 X 2.655 = 11.98 SQ.M.
109	0.925 X 0.520 = 0.48 SQ.M.
110	0.885 X 2.835 = 2.51 SQ.M.
111	0.925 X 0.520 = 0.48 SQ.M.
112	1.315 X 2.515 = 3.31 SQ.M.
113	1.835 X 3.715 = 6.82 SQ.M.
114	4.055 X 3.515 = 14.25 SQ.M.
115	0.925 X 0.520 = 0.48 SQ.M.
116	0.885 X 1.540 = 1.36 SQ.M.
117	1.315 X 1.380 = 1.82 SQ.M.
118	1.835 X 1.980 = 3.63 SQ.M.
119	1.835 X 1.980 = 3.63 SQ.M.
120	2.480 X 2.555 = 6.34 SQ.M.
121	3.180 X 2.695 = 3.72 SQ.M.
122	0.520 X 2.655 = 1.38 SQ.M.
123	4.360 X 4.175 = 18.20 SQ.M.
124	2.480 X 2.555 = 6.34 SQ.M.
125	0.680 X 3.150 = 2.14 SQ.M.
126	0.600 X 1.835 = 1.10 SQ.M.
127	0.600 X 1.835 = 1.10 SQ.M.
128	0.600 X 1.835 = 1.10 SQ.M.
129	0.600 X 1.835 = 1.10 SQ.M.
130	0.600 X 1.835 = 1.10 SQ.M.
131	0.600 X 1.835 = 1.10 SQ.M.
132	0.600 X 1.835 = 1.10 SQ.M.
133	0.600 X 1.835 = 1.10 SQ.M.
134	0.600 X 1.835 = 1.10 SQ.M.
135	0.600 X 1.835 = 1.10 SQ.M.
136	0.600 X 1.835 = 1.10 SQ.M.
137	1.835 X 0.600 = 1.10 SQ.M.
138	1.835 X 0.600 = 1.10 SQ.M.
139	1.835 X 0.600 = 1.10 SQ.M.
140	1.835 X 0.600 = 1.10 SQ.M.
141	1.835 X 0.600 = 1.10 SQ.M.
142	1.835 X 0.600 = 1.10 SQ.M.
143	1.835 X 0.600 = 1.10 SQ.M.
144	1.835 X 0.600 = 1.10 SQ.M.
145	1.835 X 0.600 = 1.10 SQ.M.
146	1.835 X 0.600 = 1.10 SQ.M.
147	1.835 X 0.600 = 1.10 SQ.M.
148	1.835 X 0.600 = 1.10 SQ.M.
149	1.835 X 0.600 = 1.10 SQ.M.
150	1.835 X 0.600 = 1.10 SQ.M.
151	1.835 X 0.600 = 1.10 SQ.M.
152	1.835 X 0.600 = 1.10 SQ.M.
153	1.835 X 0.600 = 1.10 SQ.M.
154	1.835 X 0.600 = 1.10 SQ.M.
155	1.835 X 0.600 = 1.10 SQ.M.
156	1.835 X 0.600 = 1.10 SQ.M.
157	1.835 X 0.600 = 1.10 SQ.M.
158	1.835 X 0.600 = 1.10 SQ.M.
159	1.835 X 0.600 = 1.10 SQ.M.
160	1.835 X 0.600 = 1.10 SQ.M.
161	1.835 X 0.600 = 1.10 SQ.M.
162	1.835 X 0.600 = 1.10 SQ.M.
163	1.835 X 0.600 = 1.10 SQ.M.
164	1.835 X 0.600 = 1.10 SQ.M.
165	1.835 X 0.600 = 1.10 SQ.M.
166	1.835 X 0.600 = 1.10 SQ.M.
167	1.835 X 0.600 = 1.10 SQ.M.
168	1.835 X 0.600 = 1.10 SQ.M.
169	1.835 X 0.600 = 1.10 SQ.M.
170	1.835 X 0.600 = 1.10 SQ.M.
171	1.835 X 0.600 = 1.10 SQ.M.
172	1.835 X 0.600 = 1.10 SQ.M.
173	1.835 X 0.600 = 1.10 SQ.M.
174	1.835 X 0.600 = 1.10 SQ.M.
175	1.835 X 0.600 = 1.10 SQ.M.
176	1.835 X 0.600 = 1.10 SQ.M.
177	1.835 X 0.600 = 1.10 SQ.M.
178	1.835 X 0.600 = 1.10 SQ.M.
179	1.835 X 0.600 = 1.10 SQ.M.
180	1.835 X 0.600 = 1.10 SQ.M.
181	1.835 X 0.600 = 1.10 SQ.M.
182	1.835 X 0.600 = 1.10 SQ.M.
183	1.835 X 0.600 = 1.10 SQ.M.
184	1.835 X 0.600 = 1.10 SQ.M.
185	1.835 X 0.600 = 1.10 SQ.M.
186	1.835 X 0.600 = 1.10 SQ.M.
187	1.835 X 0.600 = 1.10 SQ.M.
188	1.835 X 0.600 = 1.10 SQ.M.
189	1.835 X 0.600 = 1.10 SQ.M.
190	1.835 X 0.600 = 1.10 SQ.M.
191	1.835 X 0.600 = 1.10 SQ.M.
192	1.835 X 0.600 = 1.10 SQ.M.
193	1.835 X 0.600 = 1.10 SQ.M.
194	1.835 X 0.600 = 1.10 SQ.M.
195	1.835 X 0.600 = 1.10 SQ.M.
196	1.835 X 0.600 = 1.10 SQ.M.
197	1.835 X 0.600 = 1.10 SQ.M.
198	1.835 X 0.600 = 1.10 SQ.M.
199	1.835 X 0.600 = 1.10 SQ.M.
200	1.835 X 0.600 = 1.10 SQ.M.
201	1.835 X 0.600 = 1.10 SQ.M.
202	1.835 X 0.600 = 1.10 SQ.M.
203	1.835 X 0.600 = 1.10 SQ.M.
204	1.835 X 0.600 = 1.10 SQ.M.
205	1.835 X 0.600 = 1.10 SQ.M.
206	1.835 X 0.600 = 1.10 SQ.M.
207	1.835 X 0.600 = 1.10 SQ.M.
208	1.835 X 0.600 = 1.10 SQ.M.
209	1.835 X 0.600 = 1.10 SQ.M.
210	1.835 X 0.600 = 1.10 SQ.M.
211	1.835 X 0.600 = 1.10 SQ.M.
212	1.835 X 0.600 = 1.10 SQ.M.
213	1.835 X 0.600 = 1.10 SQ.M.
214	1.835 X 0.600 = 1.10 SQ.M.
215	1.835 X 0.600 = 1.10 SQ.M.
216	1.835 X 0.600 = 1.10 SQ.M.
217	1.835 X 0.600 = 1.10 SQ.M.
218	1.835 X 0.600 = 1.10 SQ.M.
219	1.835 X 0.600 = 1.10 SQ.M.
220	1.835 X 0.600 = 1.10 SQ.M.
221	1.835 X 0.600 = 1.10 SQ.M.
222	1.835 X 0.600 = 1.10 SQ.M.
223	1.835 X 0.600 = 1.10 SQ.M.
224	1.835 X 0.600 = 1.10 SQ.M.
225	1.835 X 0.600 = 1.10 SQ.M.
226	1.835 X 0.600 = 1.10 SQ.M.
227	1.835 X 0.600 = 1.10 SQ.M.
228	1.835 X 0.600 = 1.10 SQ.M.
229	1.835 X 0.600 = 1.10 SQ.M.
230	1.835 X 0.600 = 1.10 SQ.M.
231	1.835 X 0.600 = 1.10 SQ.M.
232	1.835 X 0.600 = 1.10 SQ.M.
233	1.835 X 0.600 = 1.10 SQ.M.
234	1.835 X 0.600 = 1.10 SQ.M.
235	1.835 X 0.600 = 1.10 SQ.M.
236	1.835 X 0.600 = 1.10 SQ.M.
237	1.835 X 0.600 = 1.10 SQ.M.
238	1.835 X 0.600 = 1.10 SQ.M.
239	1.835 X 0.600 = 1.10 SQ.M.
240	1.835 X 0.600 = 1.10 SQ.M.
241	1.835 X 0.600 = 1.10 SQ.M.
242	1.835 X 0.600 = 1.10 SQ.M.
243	1.835 X 0.600 = 1.10 SQ.M.
244	1.835 X 0.600 = 1.10 SQ.M.
245	1.835 X 0.600 = 1.10 SQ.M.
246	1.835 X 0.600 = 1.10 SQ.M.
247	1.835 X 0.600 = 1.10 SQ.M.
248	1.835 X 0.600 = 1.10 SQ.M.
249	1.835 X 0.600 = 1.10 SQ.M.
250	1.835 X 0.600 = 1.10 SQ.M.
251	1.835 X 0.600 = 1.10 SQ.M.
252	1.835 X 0.600 = 1.10 SQ.M.
253	1.835 X 0.600 = 1.10 SQ.M.
254	1.835 X 0.600 = 1.10 SQ.M.
255	1.835 X 0.600 = 1.10 SQ.M.
256	1.835 X 0.600 = 1.10 SQ.M.
257	1.835 X 0.600 = 1.10 SQ.M.
258	1.835 X 0.600 = 1.10 SQ.M.
259	1.835 X 0.600 = 1.10 SQ.M.
260	1.835 X 0.600 = 1.10 SQ.M.
261	1.835 X 0.600 = 1.10 SQ.M.
262	1.835 X 0.600 = 1.10 SQ.M.
263	1.835 X 0.600 = 1.10 SQ.M.
264	1.835 X 0.600 = 1.10 SQ.M.
265	1.835 X 0.600 = 1.10 SQ.M.
266	1.835 X 0.600 = 1.10 SQ.M.
267	1.835 X 0.600 = 1.10 SQ.M.
268	1.835 X 0.600 = 1.10 SQ.M.
269	1.835 X 0.600 = 1.10 SQ.M.
270	1.835 X 0.600 = 1.10 SQ.M.
271	1.835 X 0.600 = 1.10 SQ.M.
272	1.835 X 0.600 = 1.10 SQ.M.
273	1.835 X 0.600 = 1.10 SQ.M.
274	1.835 X 0.600 = 1.10 SQ.M.
275	1.835 X 0.600 = 1.10 SQ.M.
276	1.835 X 0.600 = 1.10 SQ.M.
277	1.835 X 0.600 = 1.10 SQ.M.
278	1.835 X 0.600 = 1.10 SQ.M.
279	1.835 X 0.600 = 1.10 SQ.M.
280	1.835 X 0.600 = 1.10 SQ.M.
281	1.835 X 0.600 = 1.10 SQ.M.
282	1.835 X 0.600 = 1.10 SQ.M.
283	1.835 X 0.600 = 1.10 SQ.M.
284	1.835 X 0.600 = 1.10 SQ.M.
285	1.835 X 0.600 = 1.10 SQ.M.
286	1.835 X 0.600 = 1.10 SQ.M.
287	1.835 X 0.600 = 1.10 SQ.M.
288	1.835 X 0.600 = 1.10 SQ.M.
289	1.835 X 0.600 = 1.10 SQ.M.
290	1.835 X 0.600 = 1.10 SQ.M.
291	1.835 X 0.600 = 1.10 SQ.M.
292	1.835 X 0.600 = 1.10 SQ.M.
293	1.835 X 0.600 = 1.10 SQ.M.
294	1.835 X 0.600 = 1.10 SQ.M.
295	1.835 X 0.600 = 1.10 SQ.M.
296	1.835 X 0.600 = 1.10 SQ.M.
297	1.835 X 0.600 = 1.10 SQ.M.
298	1.835 X 0.600 = 1.10 SQ.M.
299	1.835 X 0.600 = 1.10 SQ.M.
300	1.835 X 0.600 = 1.10 SQ.M.
301	1.835 X 0.600 = 1.10 SQ.M.
302	1.835 X 0.600 = 1.10 SQ.M.
303	1.835 X 0.600 = 1.10 SQ.M.
304	1.835 X 0.600 = 1.10 SQ.M.
305	1.835 X 0.600 = 1.10 SQ.M.