

SHEET NO.  
2/2

PROPOSED REVISED RESIDENTIAL BUILDING PLAN ON  
DETHACHED PLOT NO. 05, BEARING G.NO.154,  
AT. PIMPRISADRODDIN TAL. IGATPURI, DIST. NASHIK.  
FOR- M/s. VENKATESHNAGAR DEVELOPERS PVT. LTD.  
DIRECTOR SHRI. AVINASH MULCHAND GOTHI.

STAMP OF APPROVAL

Recommended For Approval For... Residential  
purpose Only, As Amended in  
Subject To the Conditions Mentioned in this Office  
letter No 2896 Dated 22/9/2009

*li.*  
Asstt. Director  
Town Planner

NASHIK


This Plan supercedes the plan previously  
approved by this office vide letter

No 2000

Dt ... 22/9/2009

## OWNER DECLARATION

I / We undersigned hereby confirm that I/We would abide by plans sanctioned by Nashik Municipal Corporation. I / We would execute the work under supervision of proper technical person so as to ensure the quality and safety at the work site.

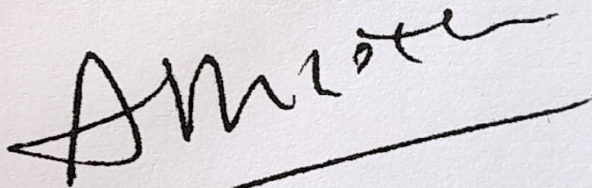

SHRI. AVINASH MULCHAND GOTHI.

owner's name and signature



AR. UMESH P BAGUL  
reg.no. CA/93/15997


ER. YOGIN KULKARNI

ARCHITECT SIGN

STRUCTURAL SIGN

Drawing No.	Scale	Drawn by	Checked by	Registration / License no. of Architect
R5	As shown	Paresh	Ar. Bagul	reg.no. CA/93/15997

**Ar. UMESH BAGUL**  
105+106, Padma-vishwa centre,  
Old Pandit Colony,  
Nashik.  
PH- (0253) 2579667

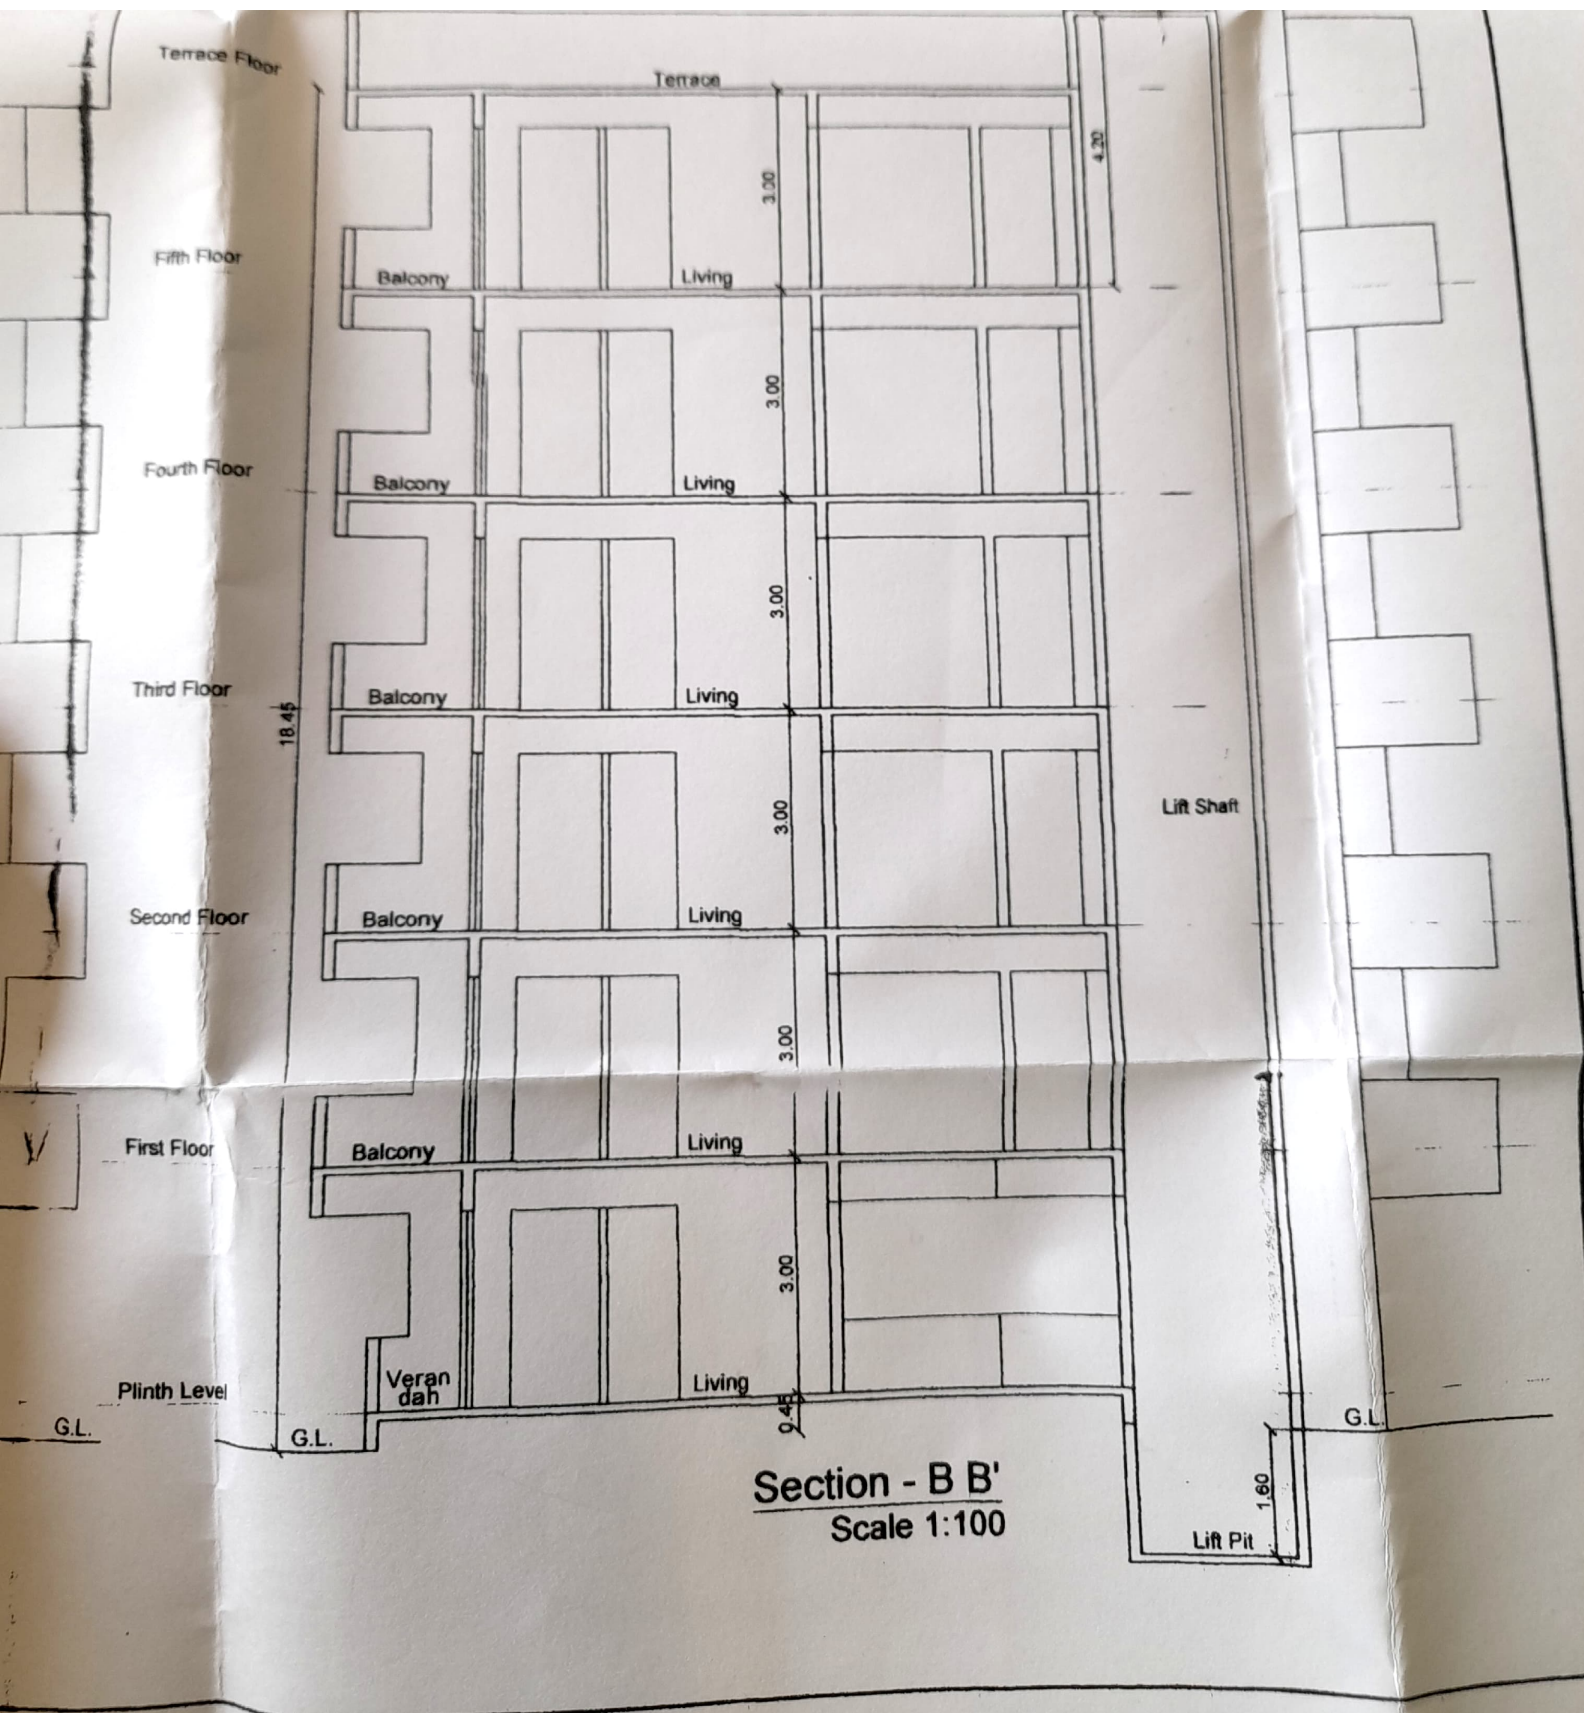

Terrace Floor

Terrace

Fifth Floor

Balcony

Living

4.20

3.00

Fourth Floor

Balcony

Living

3.00

Third Floor

Balcony

Living

3.00

18.45

Second Floor

Balcony

Living

3.00

Lift Shaft

First Floor

Balcony

Living

3.00

Plinth Level

Veran  
dah

Living

3.00

G.L.

G.L.


0.45

G.L.

**Section - B B'**  
Scale 1:100

Lift Pit


1.60

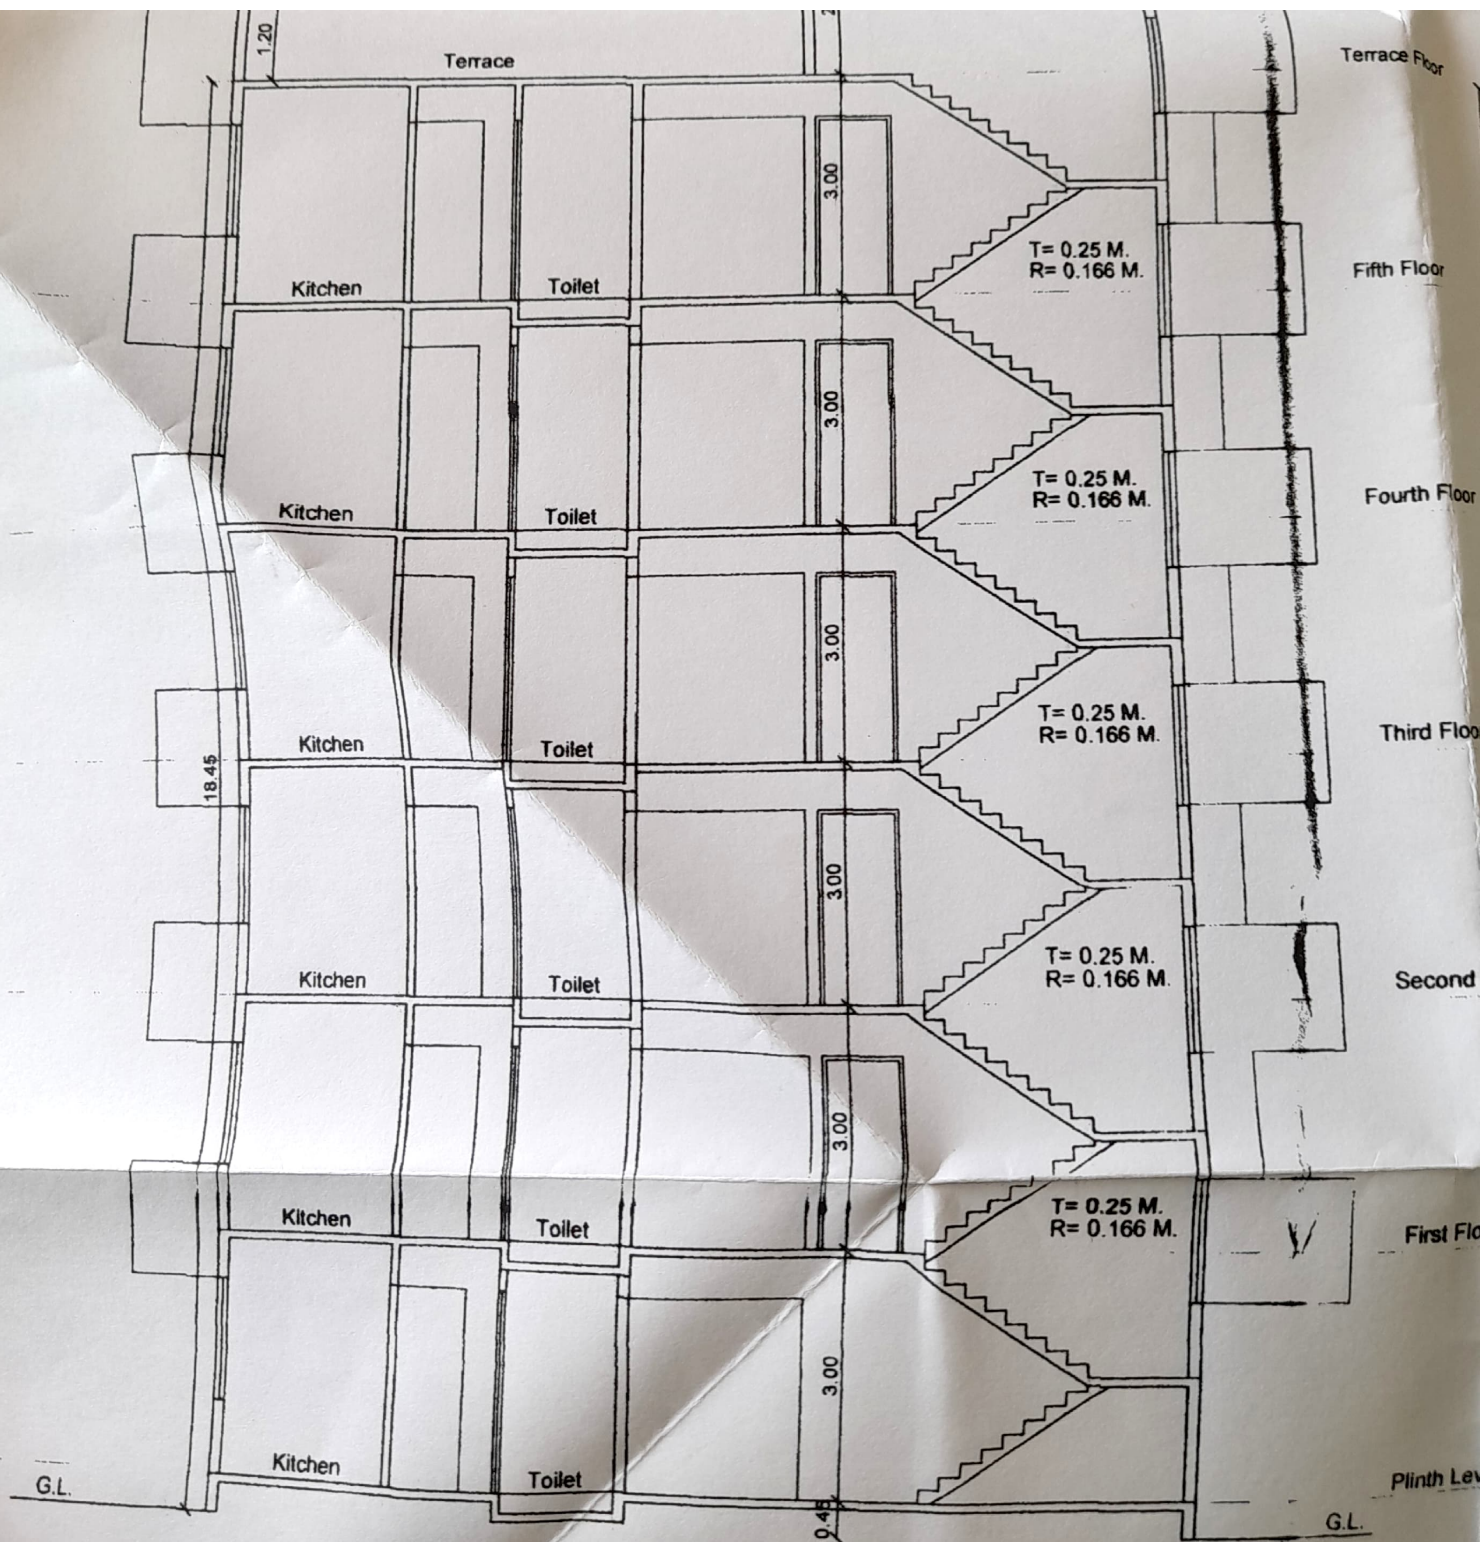

**Section - A A'**  
Scale 1:100

Recommend  
purpose of  
Subject T  
etter No

This Pl  
approval  
No 2  
Dt

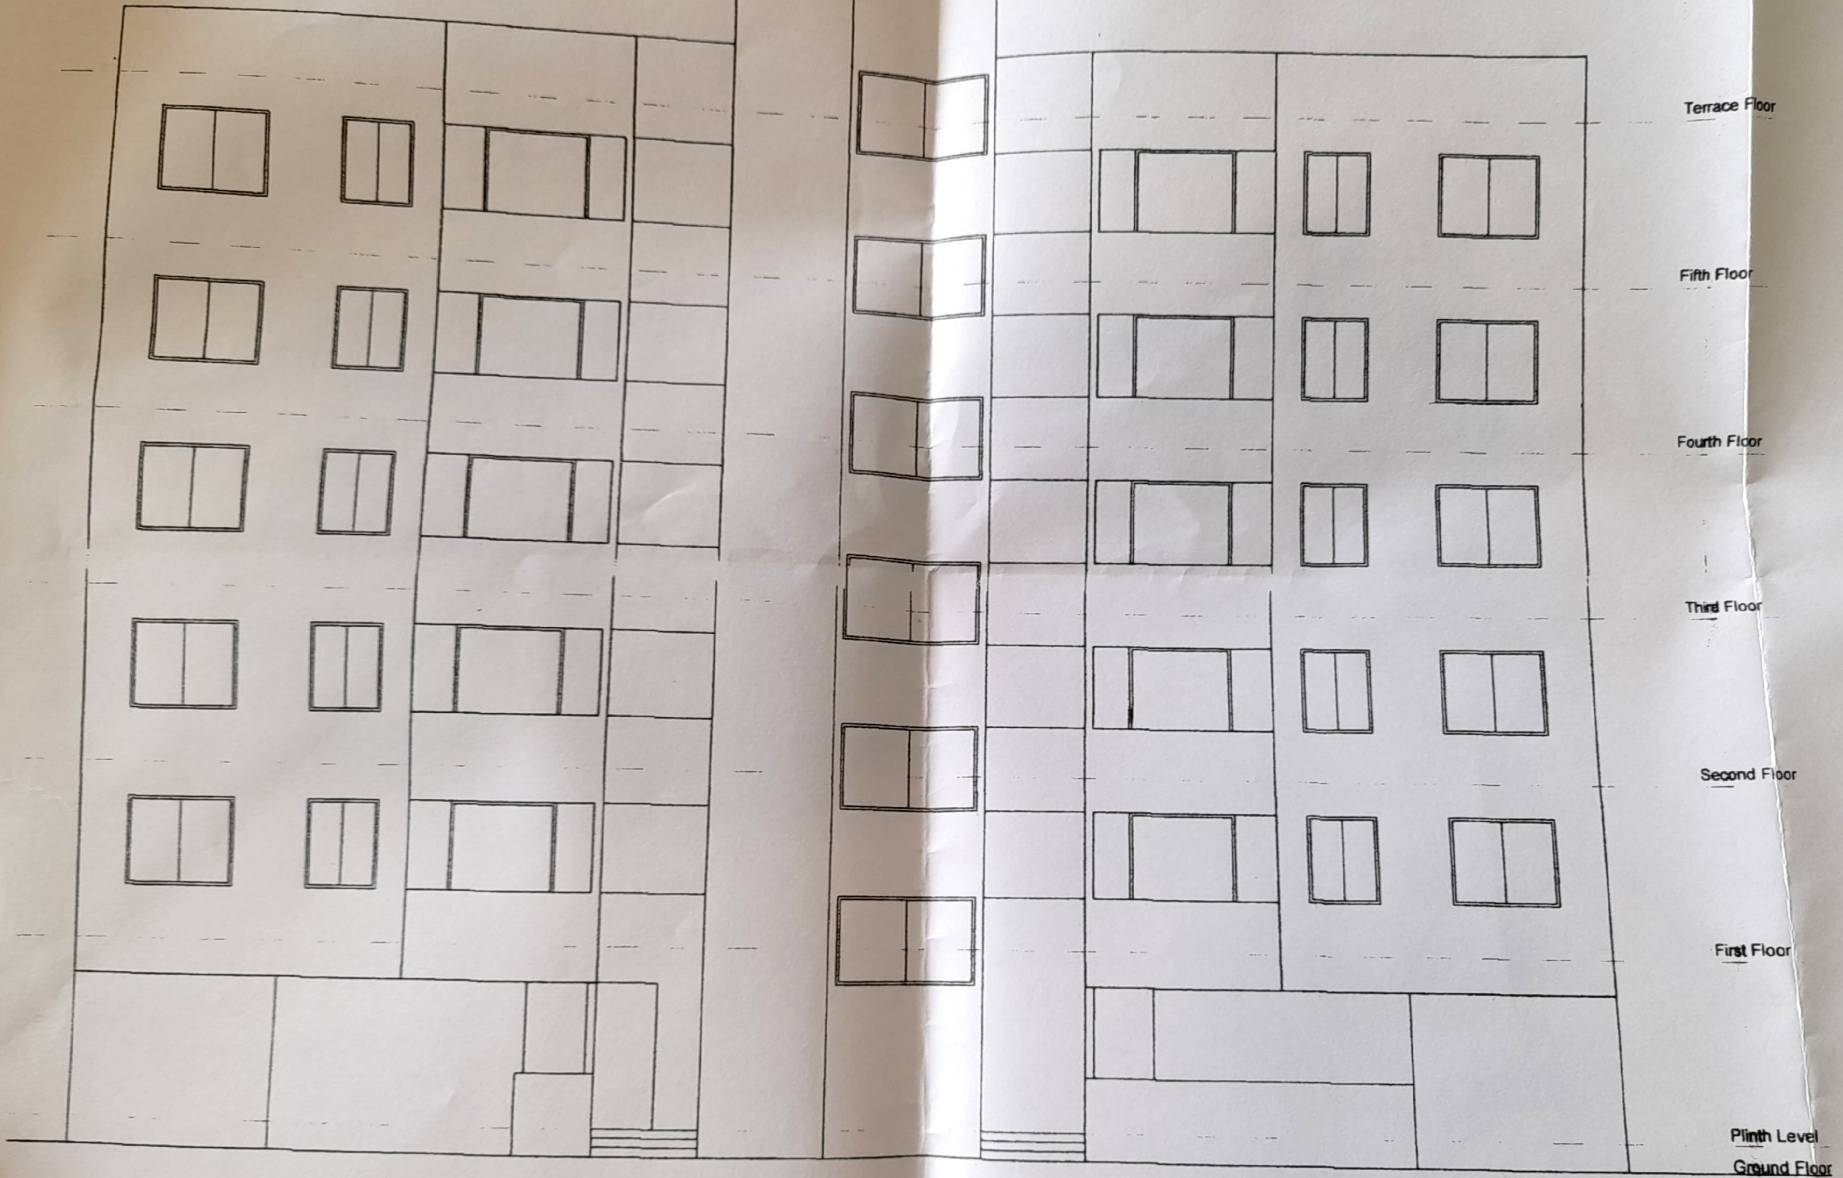

North side Elevation  
Scale 1:100

