


TYPICAL FLOOR PLAN
 IS TO THE
 SCALE 1:100
 NORTH

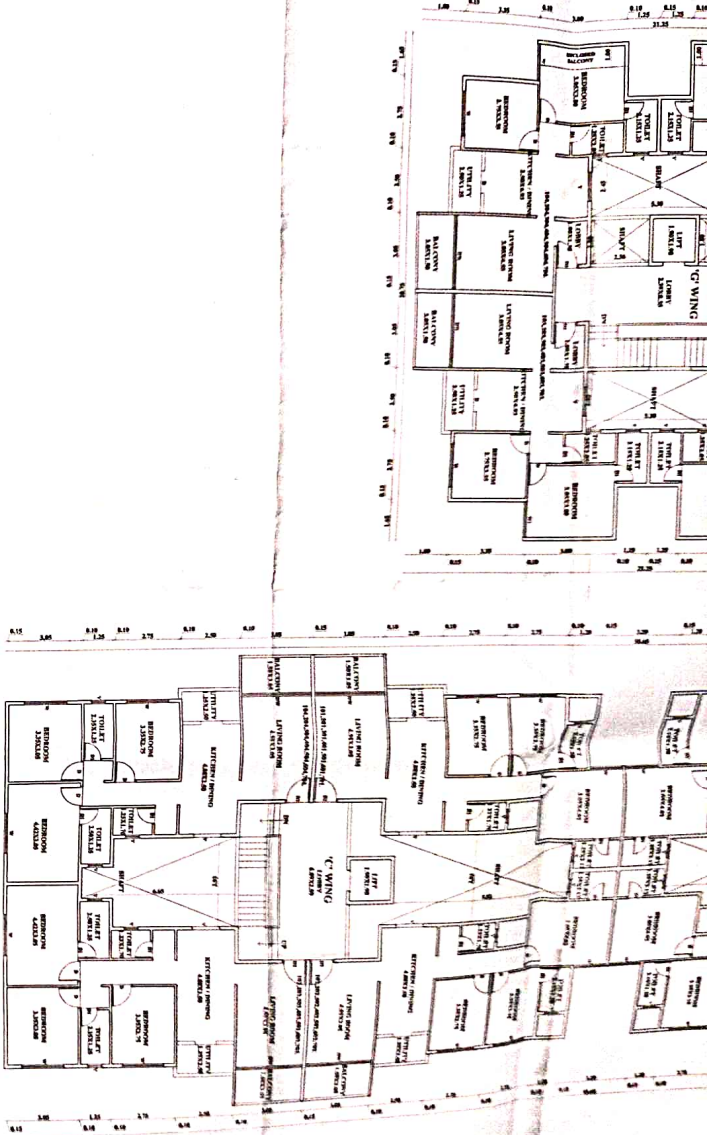

ARCHITECT SIGN STRUCENG. SIGN OWNER SIGN

[Handwritten signature]

[Handwritten signature]

ROOMING HOMES LLP
[Handwritten signature]

KABRE CONSULTANTS
 AR. SAGAR A. KABRE

ARCHITECT, INTERIOR DESIGNER,
 S-96 SAHAYADRI HOUSE MICO CIRCLE NASHIK.

REVISED RESIDENTIAL CUM
COMMERCIAL BUILDING PLAN
ON PLOT NO 5, S.NO. 984/2/A,
AT NASHIK

Drawing
Sheet
No.: 3

STAMP OF APPROVAL

APPROVED

The Plans amended in
As per the conditions mentioned in
the accompanying commencement
Certificate No. dated


B2/145

24/03/2021

RAZ

Executive Engineer
TOWN PLANNING
Nashik Municipal Corporation
Nashik


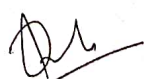
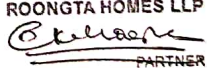
[Signature]

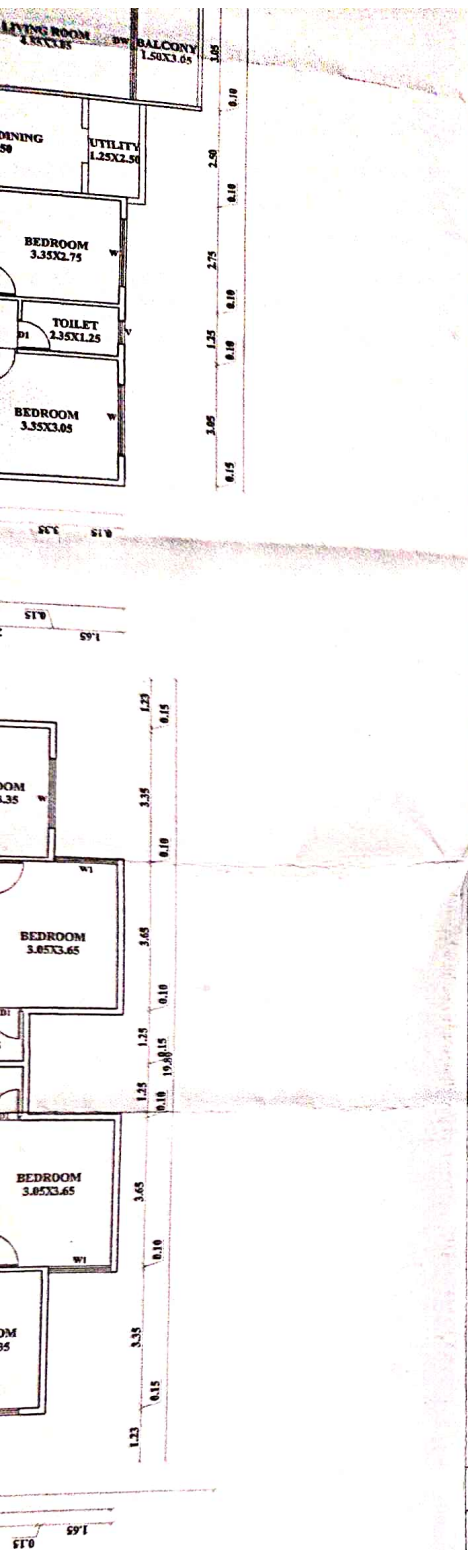


FLOOR PLAN

 NORTH

MP OF APPROVA
APPROVED
 The Plans amended in
 As per the conditions Mentioned
 the accompanying commencement
 Certificate No. dated ..
 02/145
 Executive Engineer
 TOWN PLANNING
 Nashik Municipal Corporation
 Nashik

		ROONGTA HOMES LLP  PARTNER
ARCHITECT SIGN	STRUC.ENGG. SIGN	OWNER SIGN

KABRE CONSULTANTS
AR. SAGAR A. KABRE
 ARCHITECT , INTERIOR DESIGNER,
 S-5/6 SAHAYADRI HOUSE, MICO CIRCLE NASHIK .

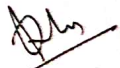
 STRUC.ENGG. S
 BRE CONS
 . SAGAR A
 CT , INTERIO
 YADRI HOUSE.