
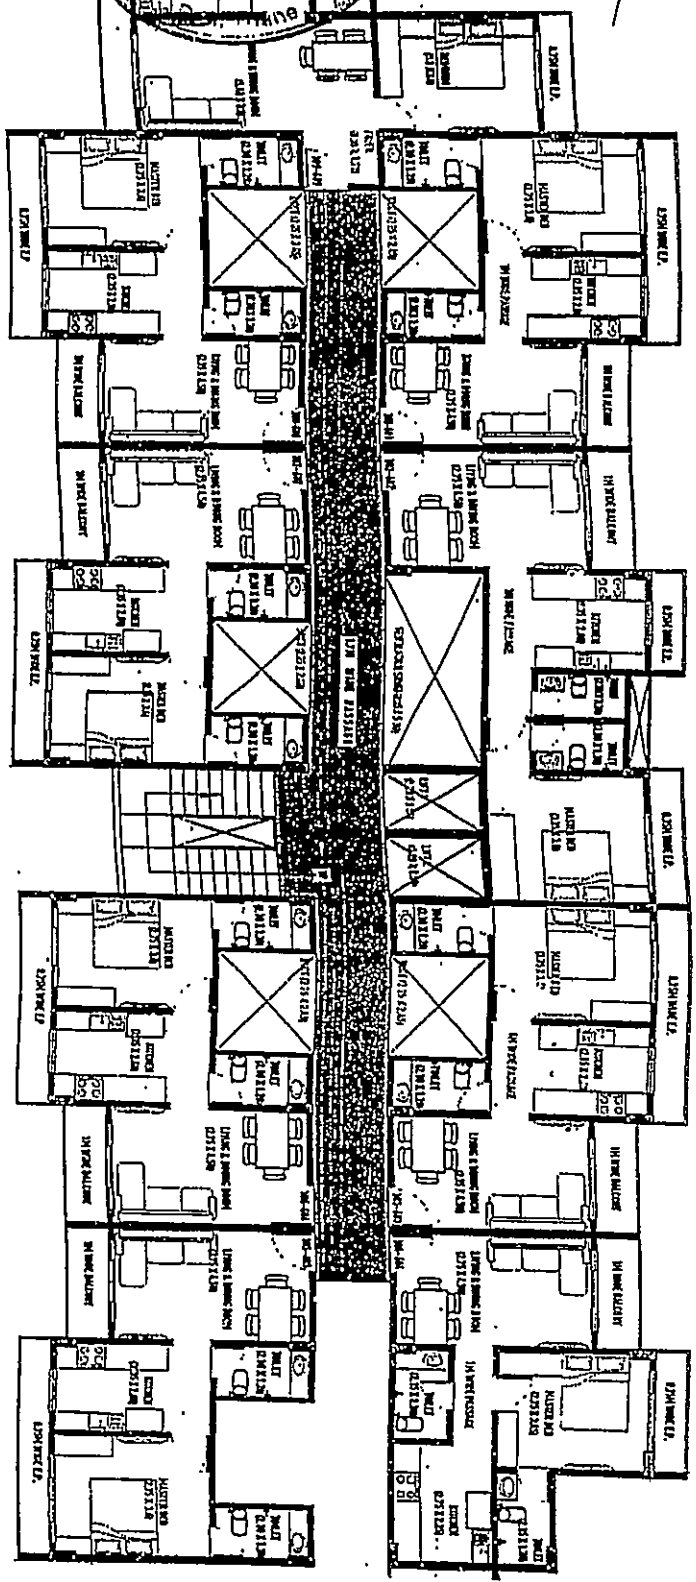


2023
 994 980
 24

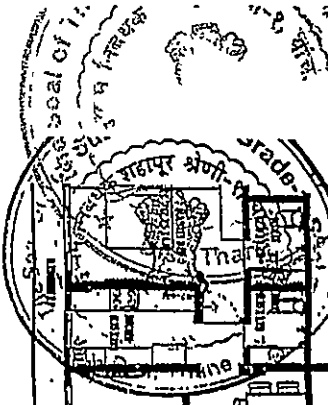

FLAT NO.	REAR CARPET AREA (SQ.M)	REAR CARPET AREA (SQ.FT)
101/201/301	37.36	402
401/501/601		
102/202/302	42.58	458.16
402/502/602		
103/203/303	37.36	402
403/503/603		
104/204/304	38.14	410.38
404/504/604		

FLAT NO.	REAR CARPET AREA (SQ.M)	REAR CARPET AREA (SQ.FT)
105/205/305	37.36	402
405/505/605		
106/206/306	37.36	402
406/506/606		
107/207/307	37.36	402
407/507/607		
108/208/308	37.36	402
408/508/608		


FLAT NO.	REAR CARPET AREA (SQ.M)	REAR CARPET AREA (SQ.FT)
109/209/309	57.28	616.33
409/509/609		

AGENT-


1ST TIA TH EI NNR P I AN

MAK DESIGN & CO.
 Architects, Interior Designers & Civil Consultants

9960 | 900 | 2023

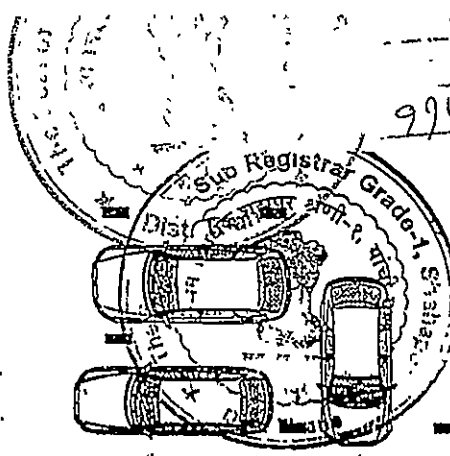

स ह प
 २.३.५४६० | १०२३
 १६ | २५

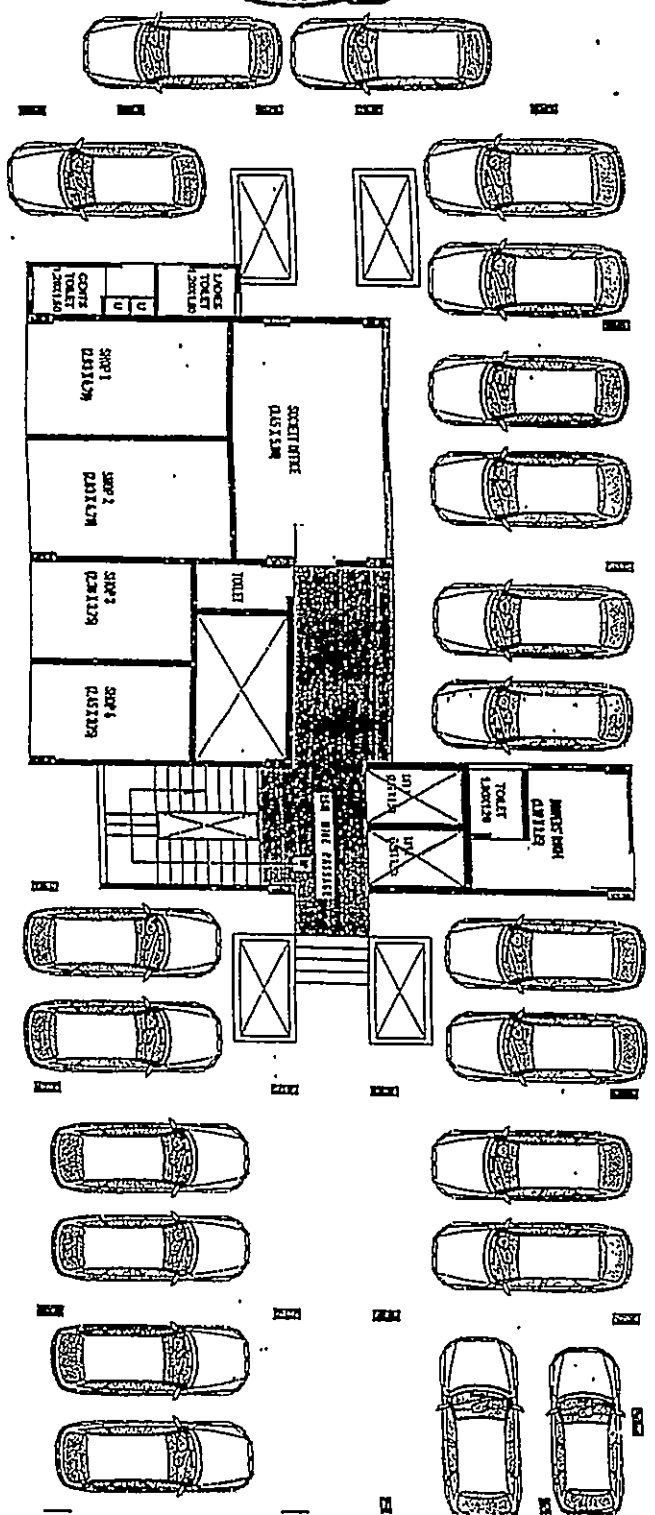

SHOP NO.	REBA CARPET AREA (SQ.M)	REBA CARPET AREA (SQ.FT)
1	1323	14235
2	1323	14235
3	893	9608
4	514	9834

JENT-

GROUND FLOOR PLAN

MAK DESIGN & CO.
 Architects, Interior Designers & Civil Consultants