
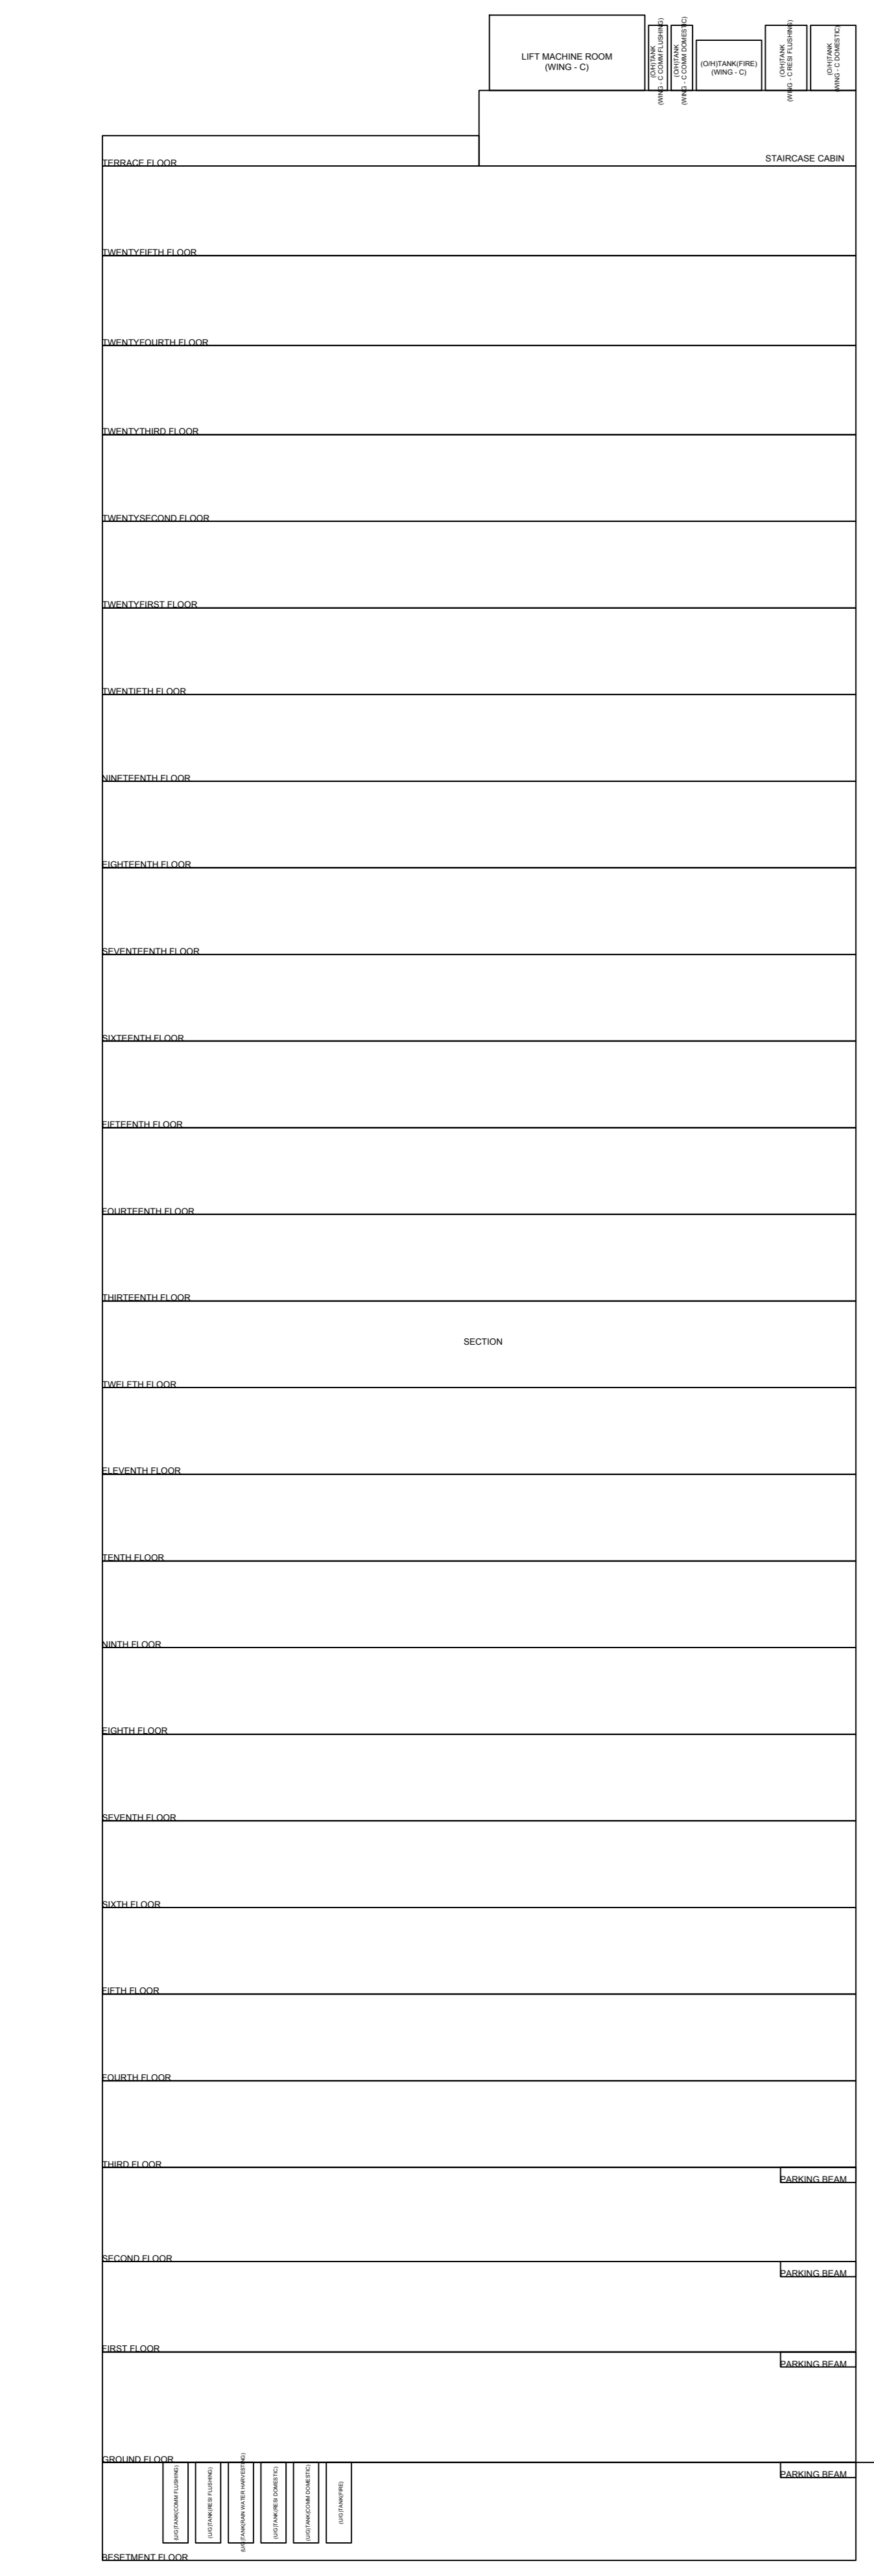
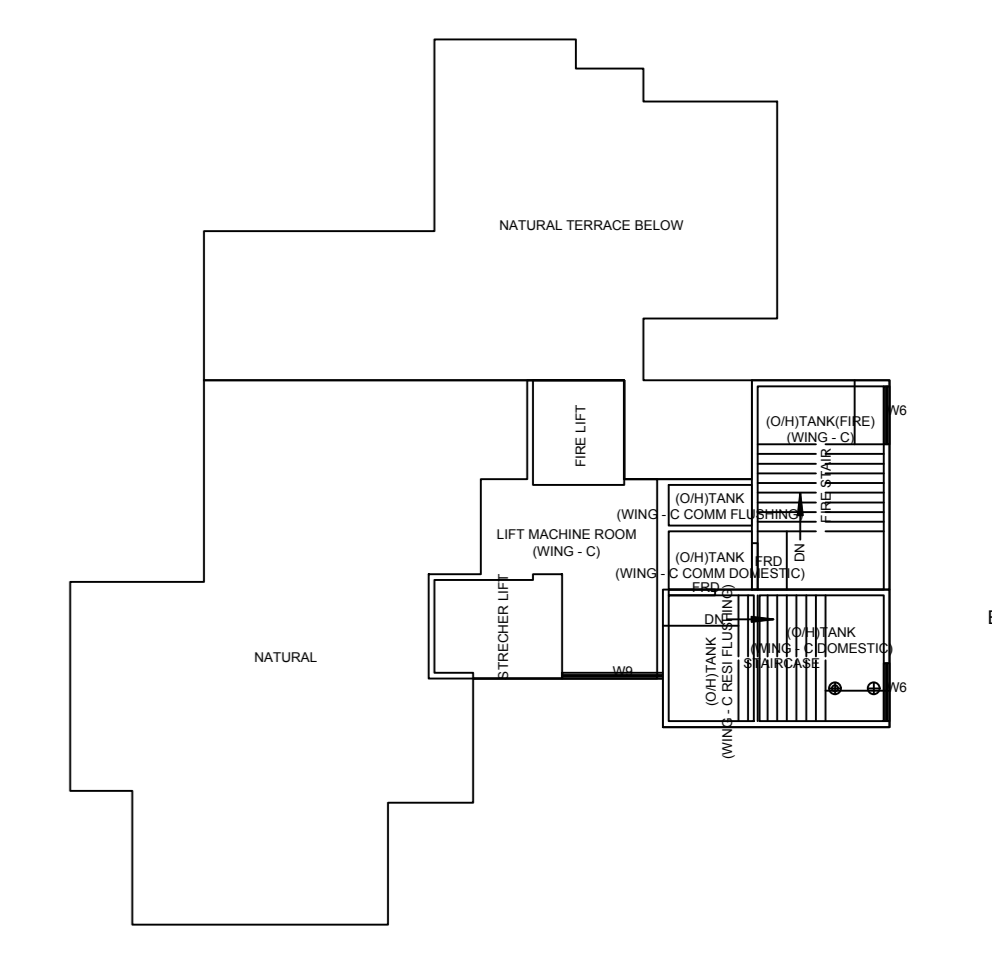
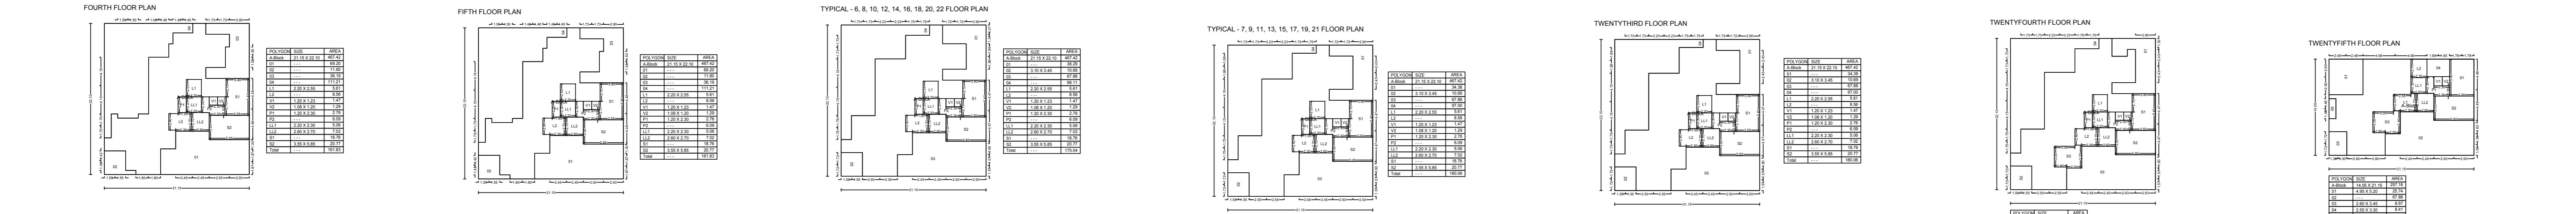



**APPROVED SUBJECT TO THE CONDITION MENTIONED IN This Office Letter**  
 No. CIDCO/BP-15417/TPO/NM & KJ/2016/3518  
 Dtd. 24 Jan 2019

Sr. Planner/Asso.Planner(BP)  
 CIDCO of Maharashtra Ltd.  
 Raighad Bhavan, 4th Floor.  
 Plot No.4, Sector-11.  
 CBD-Belapur, Navi Mumbai.


**BUILDING: C (BUILDING)**

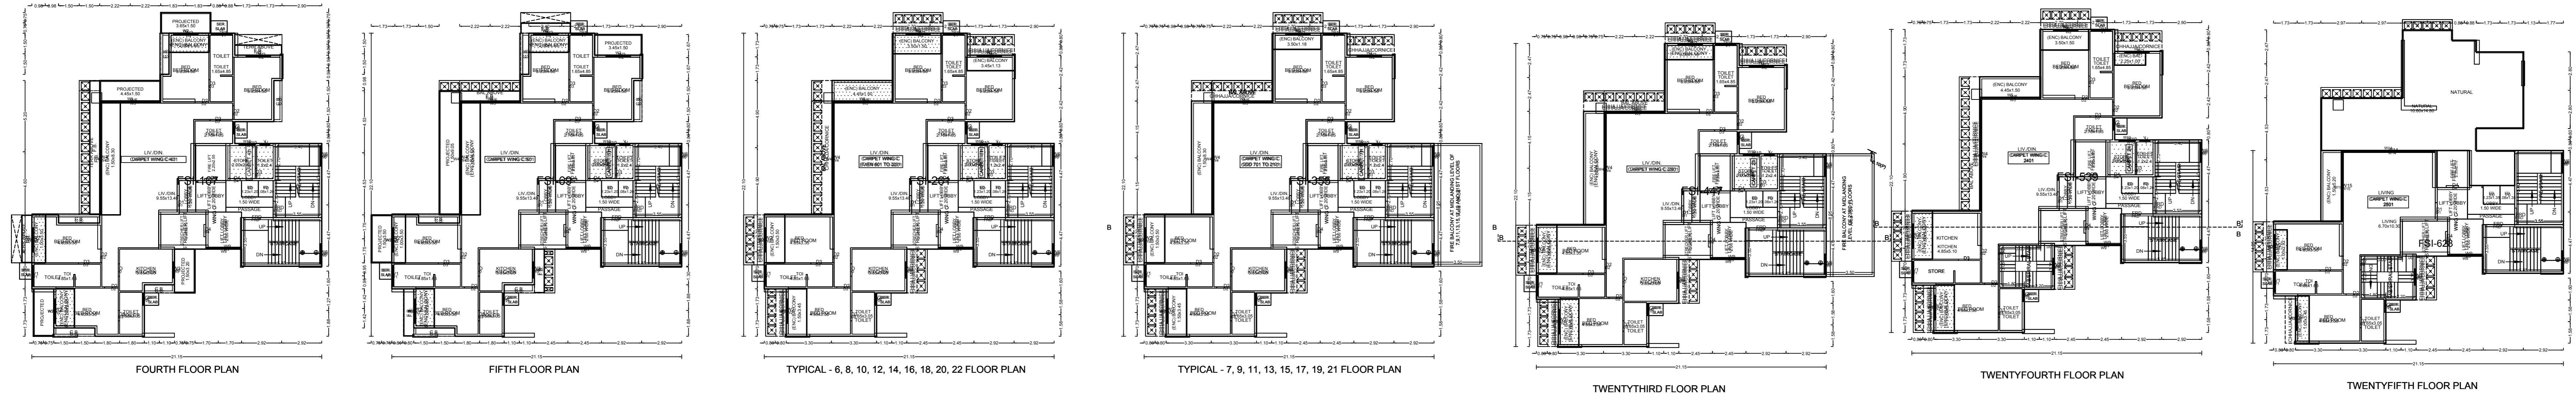


SECTION - B B (WING - C)

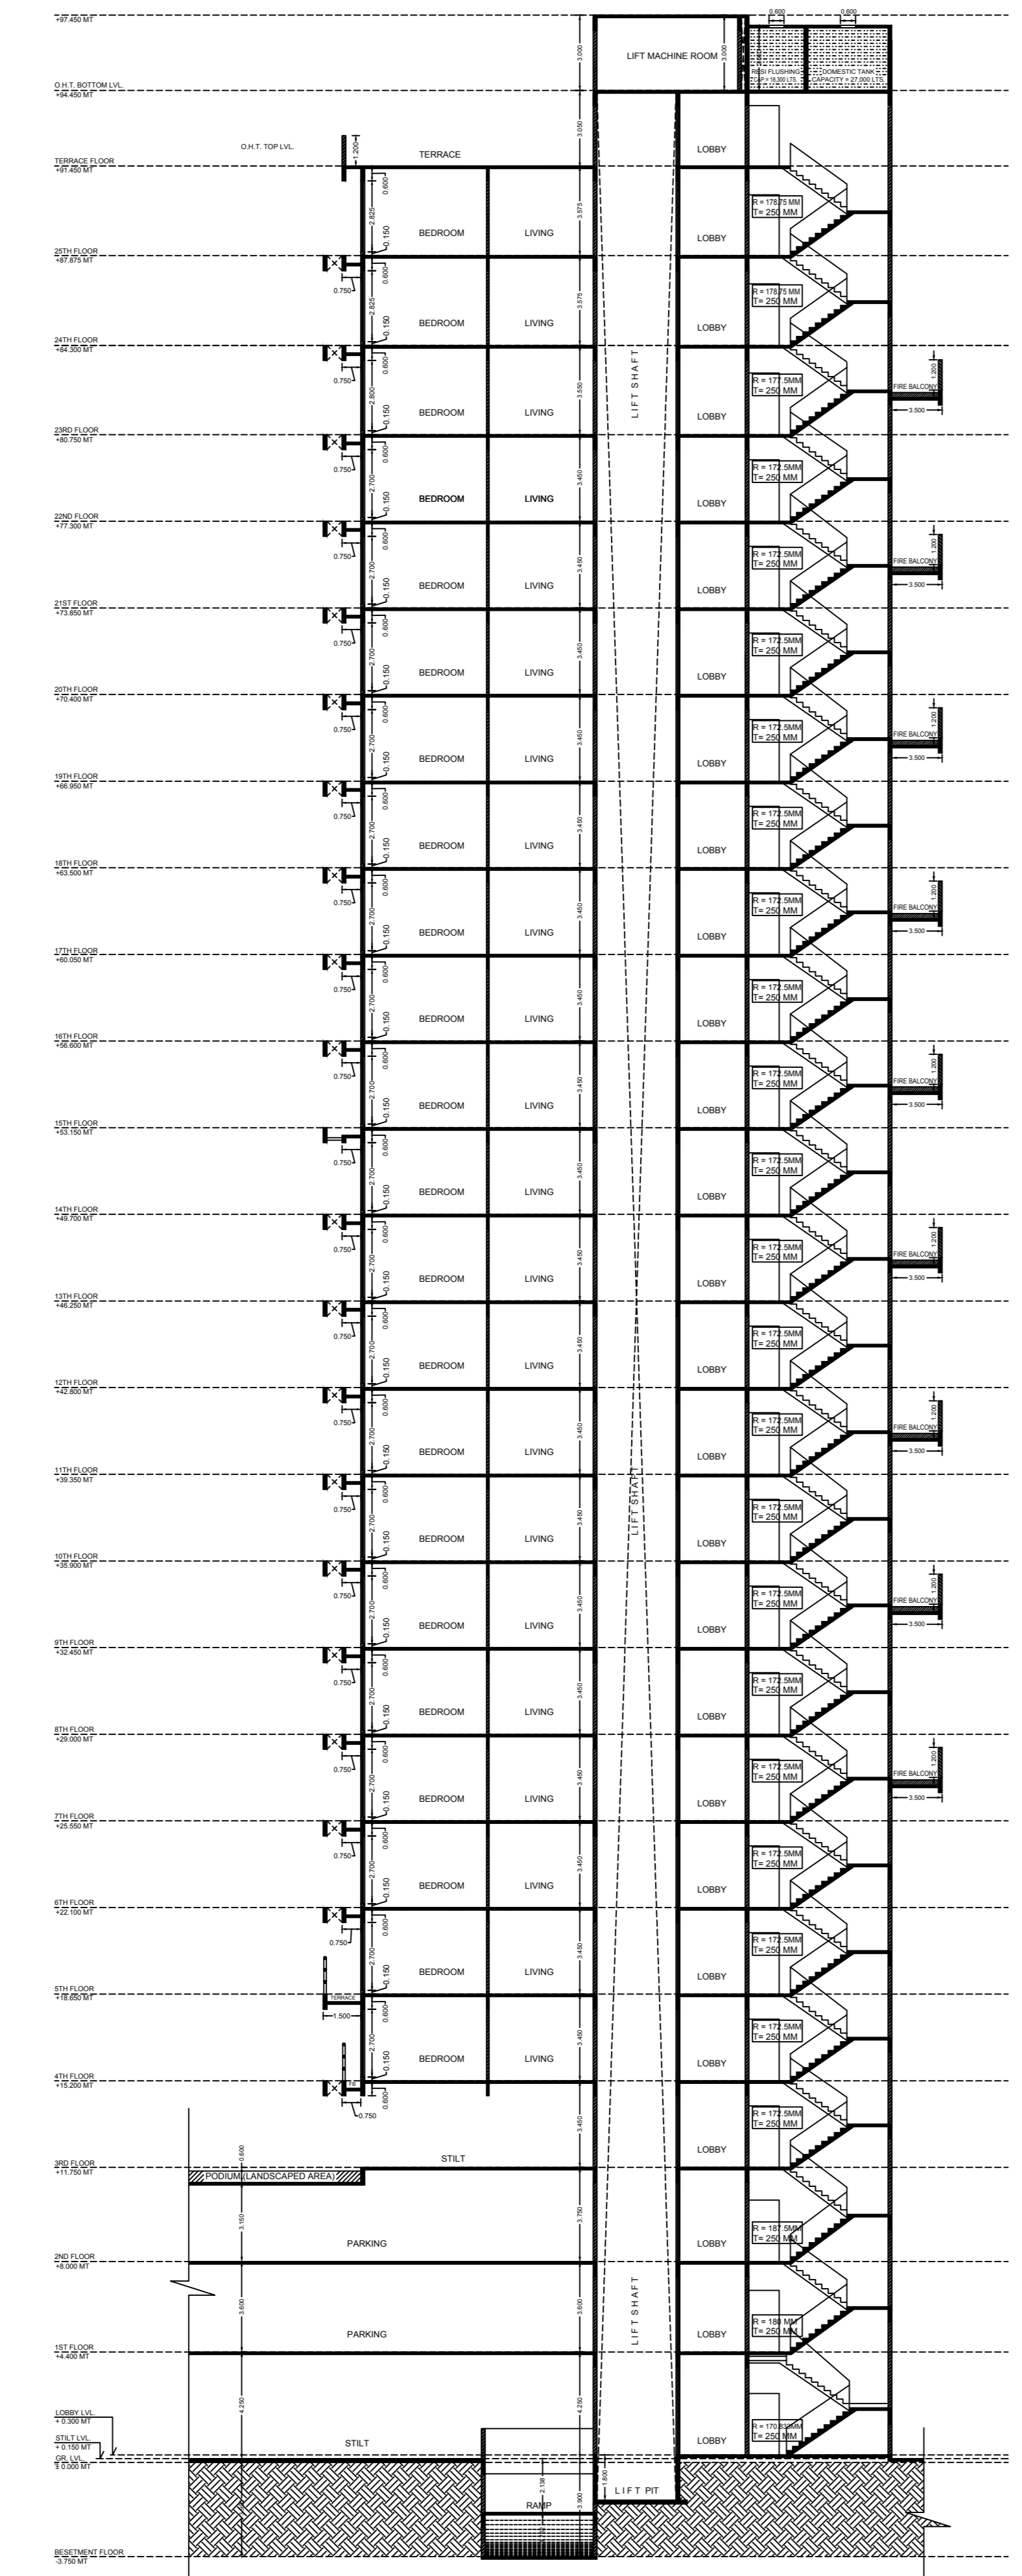


SECTION - B B (WING - C)

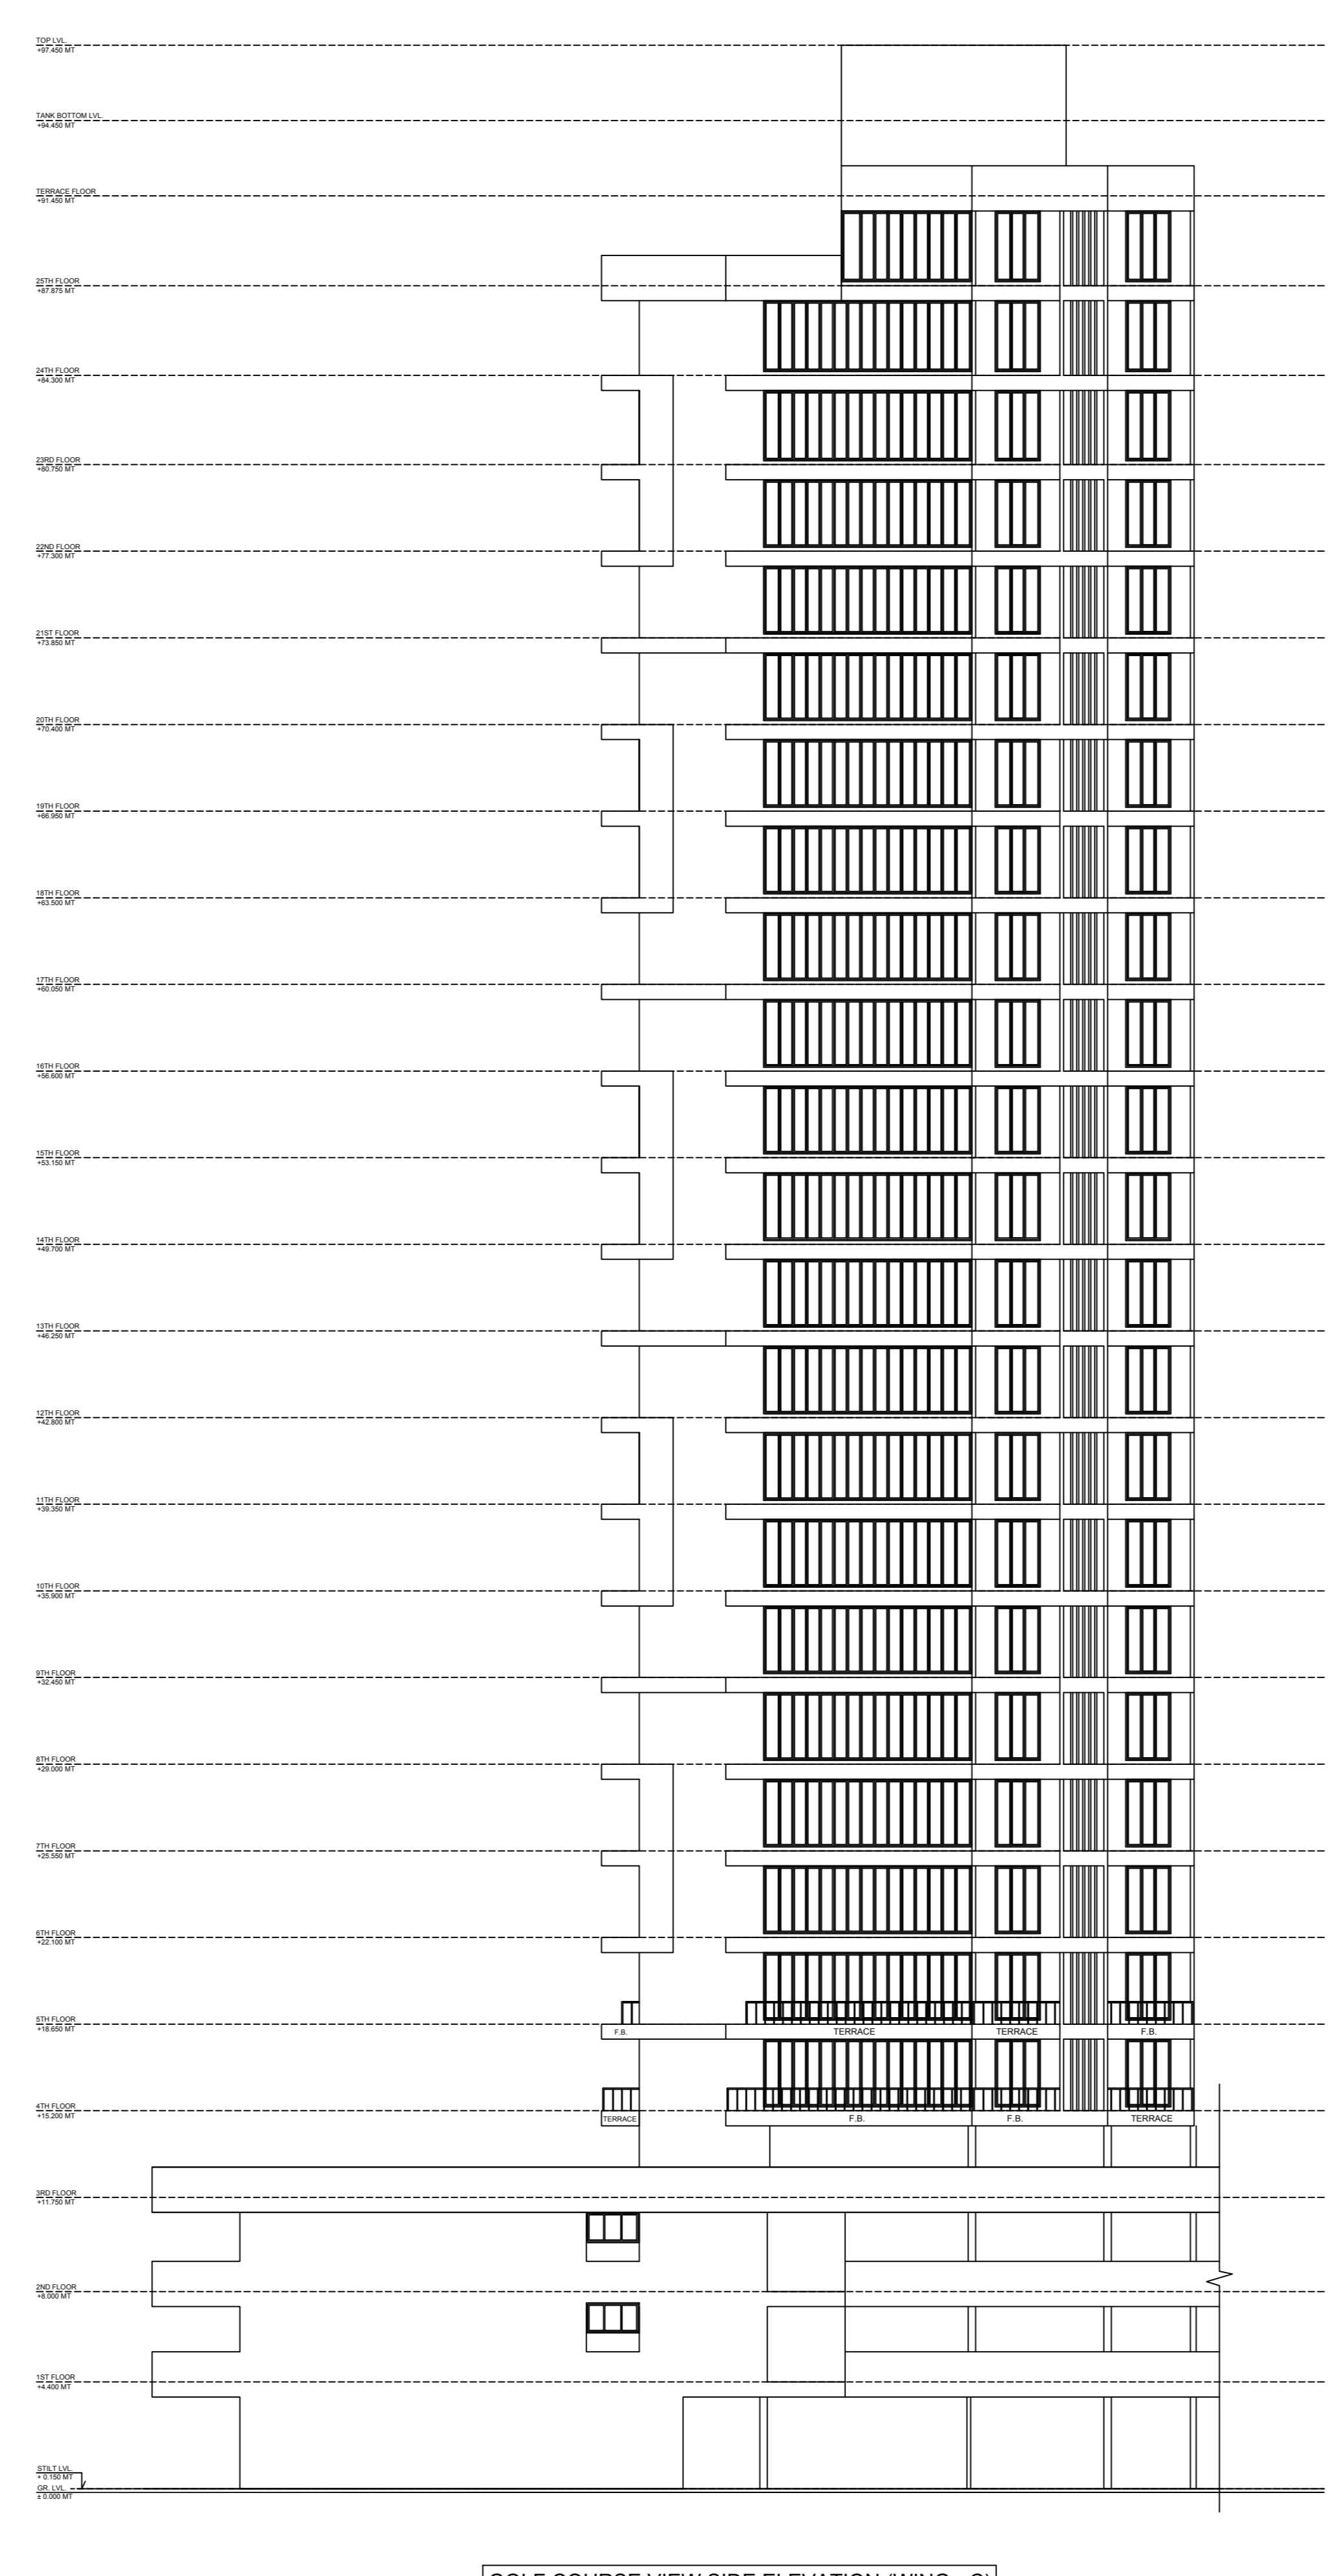



GOLF COURSE VIEW SIDE ELEVATION (WING - C)

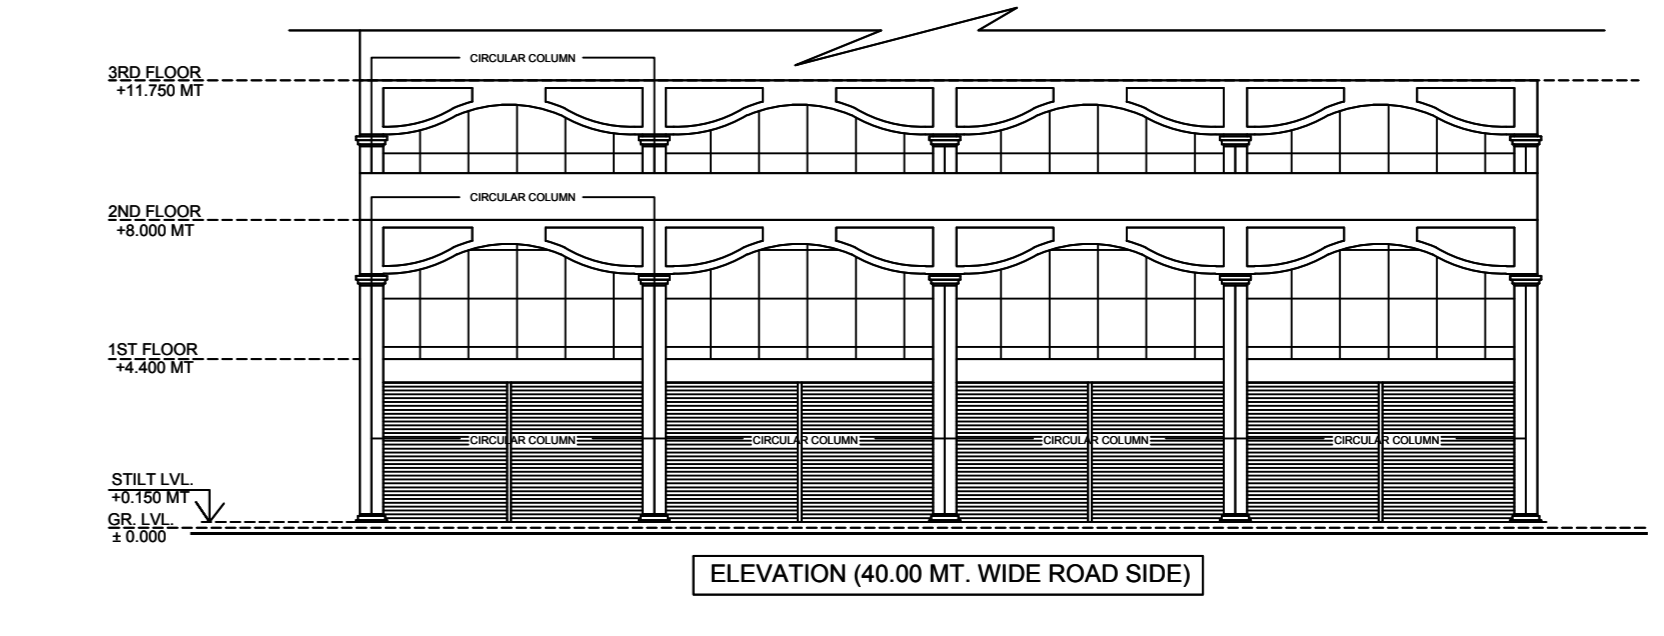

ELEVATION (40.00 MT. WIDE ROAD SIDE)

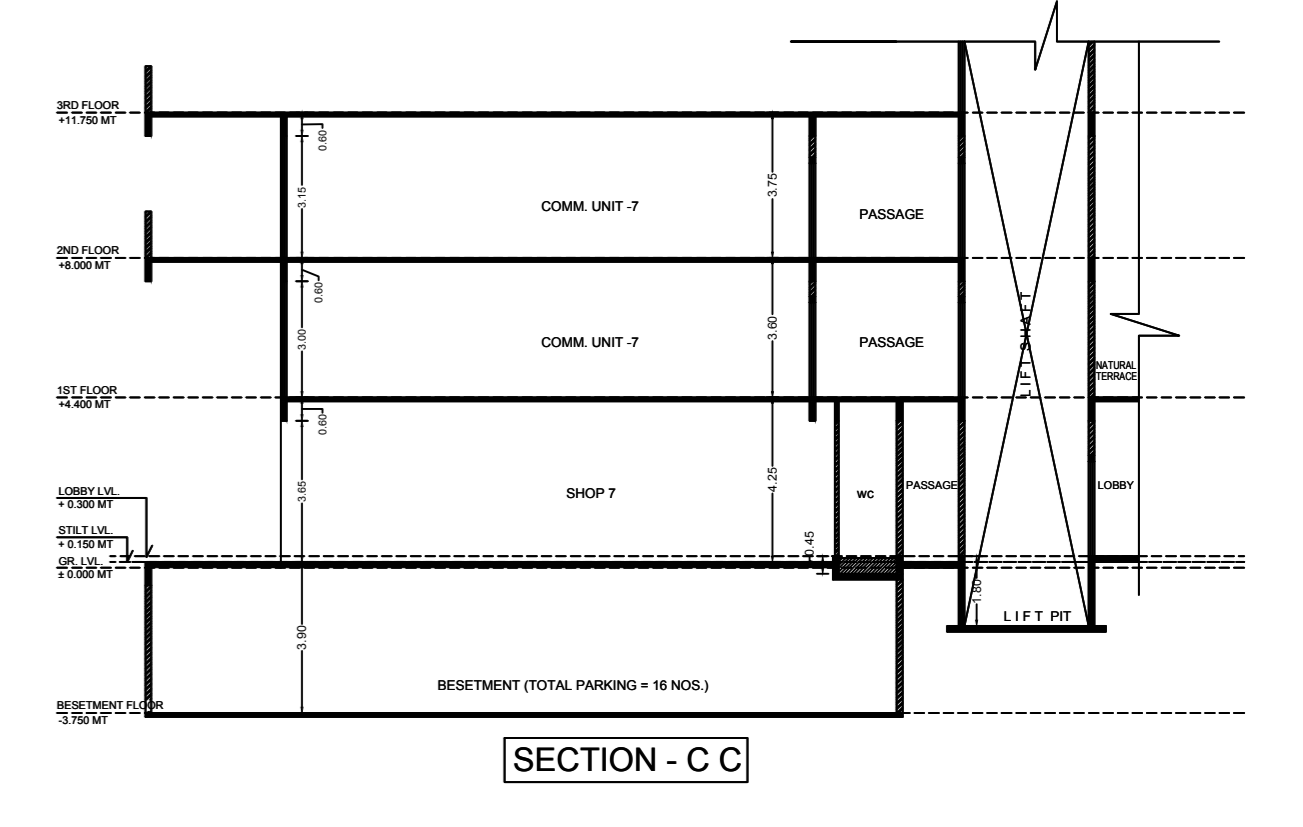

SECTION - C C

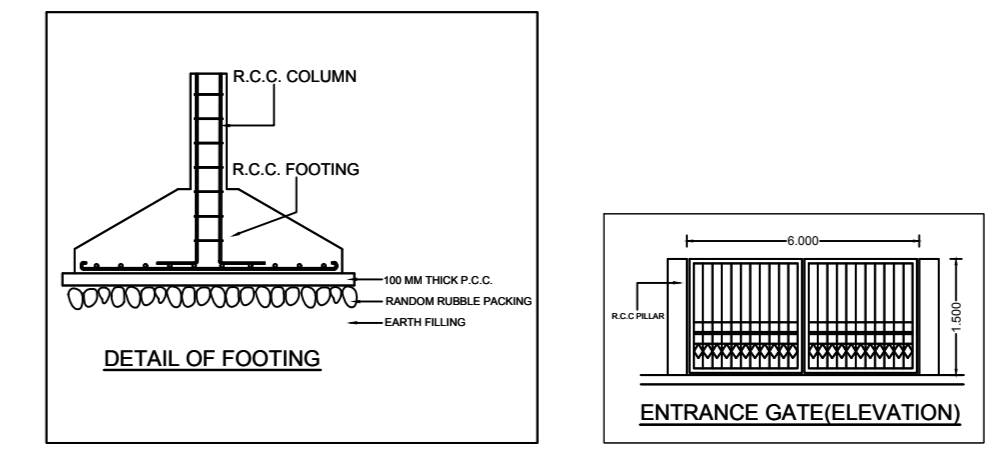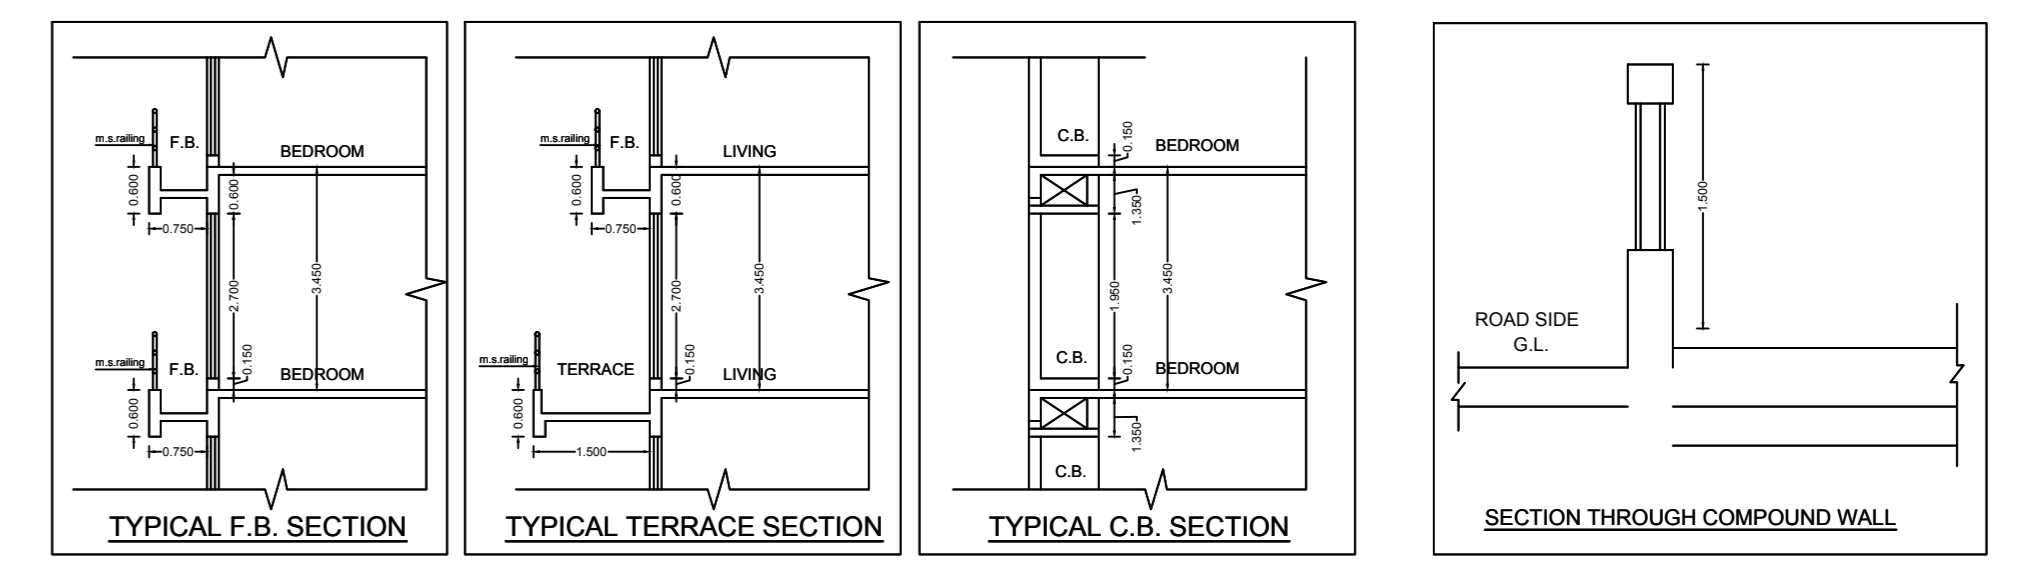

OWNER'S NAME			
M/s. Bhagwati Developers, Through its partners Mr. Manoj Kar man Patel and Others Two			
PROJECT INFORMATION			
Plot No. : 03	Sector No. : 23		
Node : Kharghar (New)			
PROJECT TYPE:			
CONSULTANT NAME			
Soyuz Taib			
Regd. No. :			
JOB NO.	DRG NO.	SCALE	DRAWN BY/CHECKED BY
INWARD NO.	DATE	14-12-2018	
KEY NO.	SHEET NO.	68	