


For AKSHATA REALTORS PVT LTD  
*Akshata*  
 DIRECTOR

*Handwritten signature/initials*

*Ranvir Singh Chauhan*  
 Ranvir Singh Chauhan  
 Architect  
 Licence No, CA/95/19237



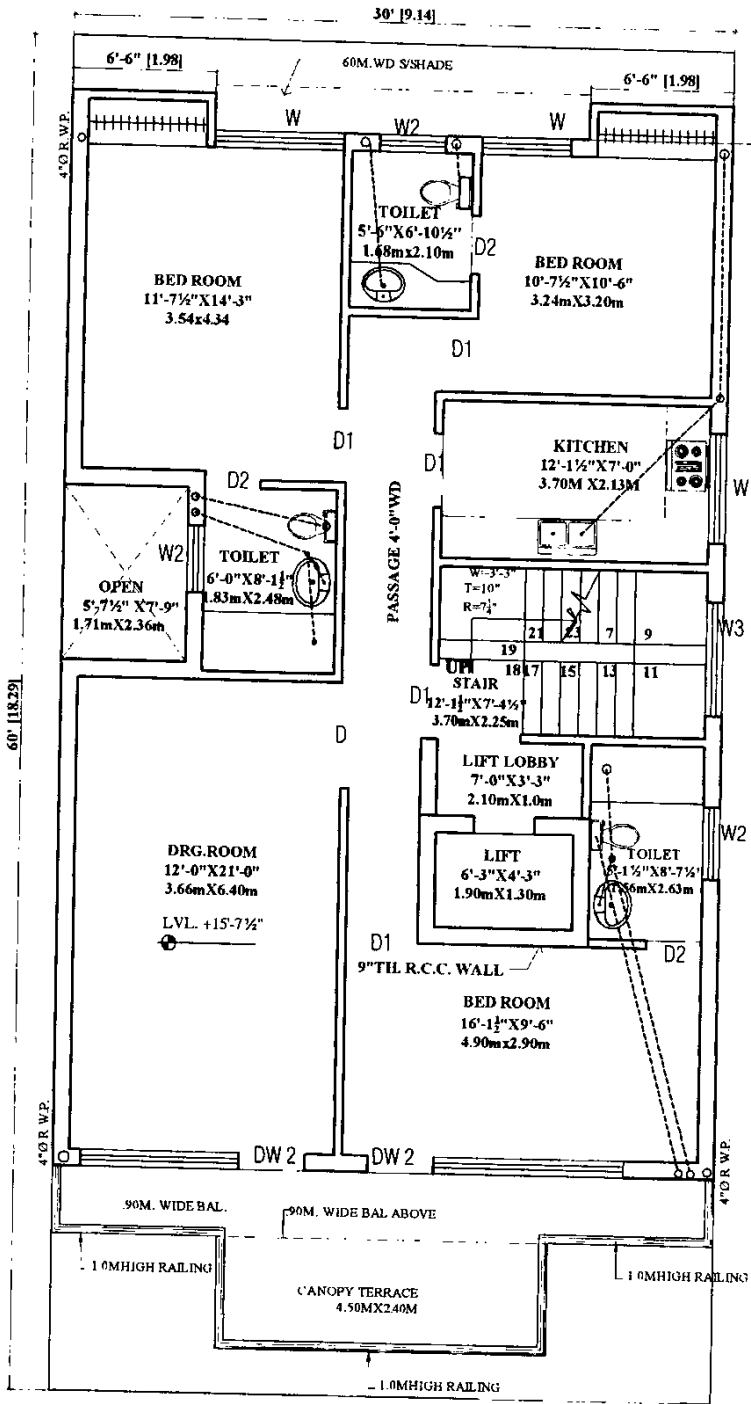


FIRST FLOOR PLAN  
 PLOT NO:153, BLOCK NO.-A-2, SAFDARJUNG  
 ENCLAVE NEW DELHI,

For AKSHATA REALTORS PVT LTD  
*[Signature]*  
 DIRECTOR

*[Signature]*

*[Signature]*  
 Anvir Singh Chauhan  
 Architect  
 Licence No. CA/95/19237

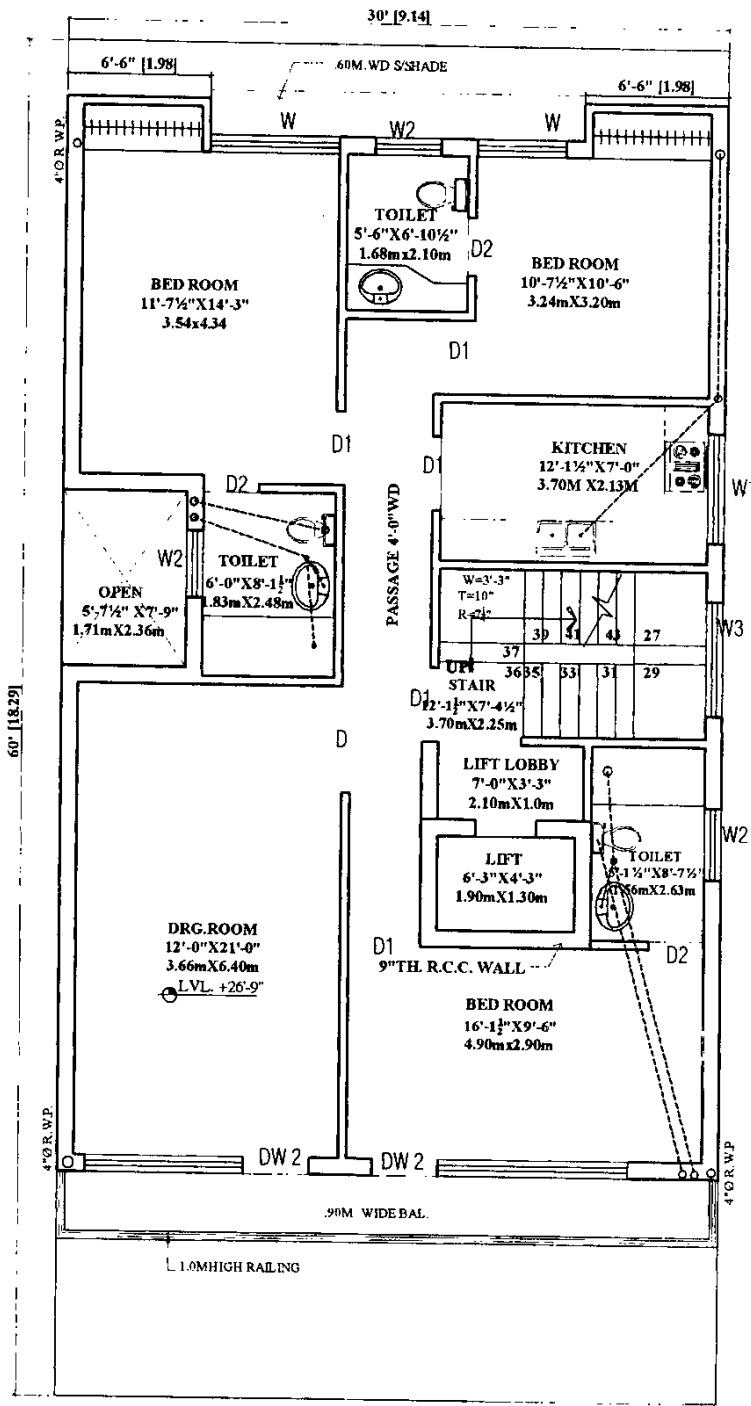


SECOND FLOOR PLAN  
 PLOT NO:153, BLOCK NO.-A-2, SAFDARJUNG  
 ENCLAVE NEW DELHI,

For AKSHATA REALTORS PVT LTD  
*(Signature)*  
 DIRECTOR

*(Signature)*

*(Signature)*  
 Anvif Singh Chauhan  
 Architect  
 Licence No. CA/95/19237

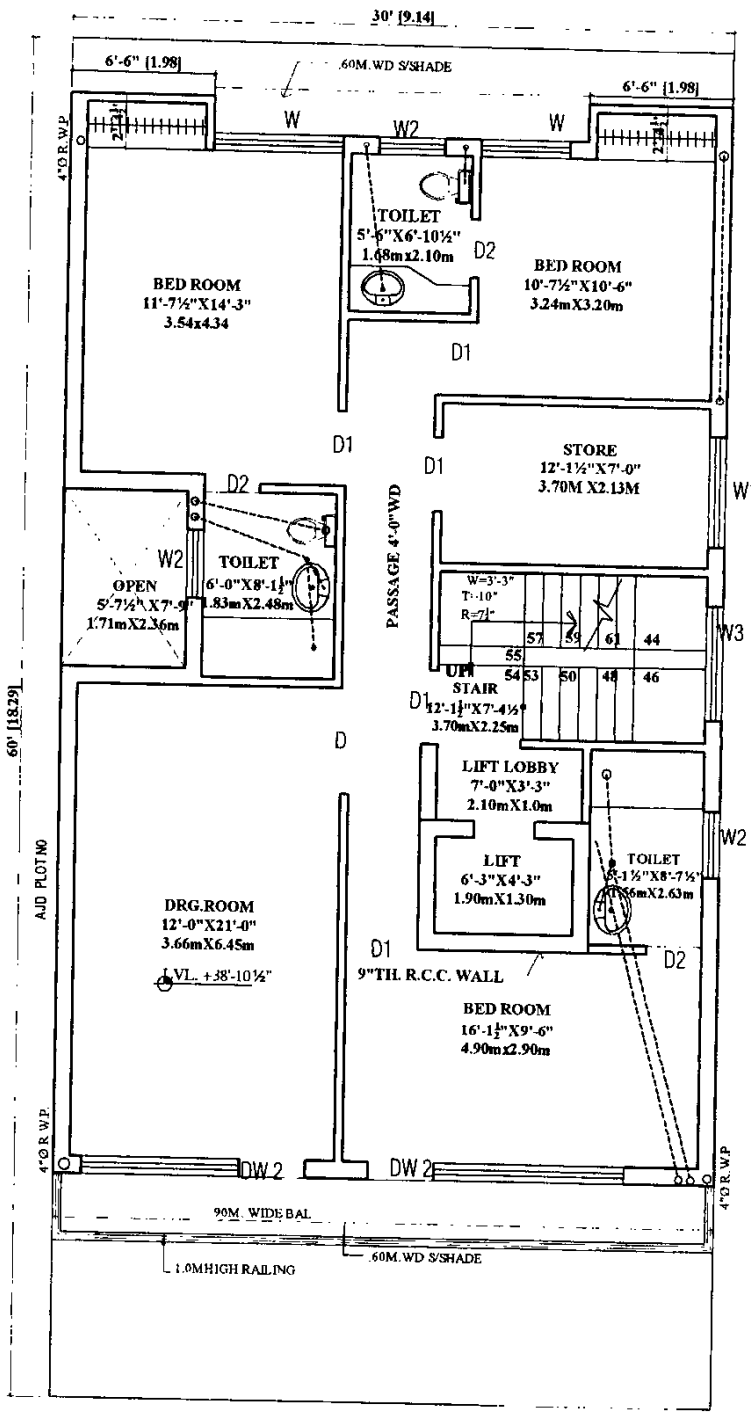

THIRD FLOOR PLAN  
 PLOT NO:153, BLOCK NO.-A-2, SAFDARJUNG  
 ENCLAVE NEW DELHI,

For AKSHATA REALTORS PVT LTD  
*Handwritten signature*  
 DIRECTOR

*Handwritten signature*  
*Handwritten signature*

*Handwritten signature*  
 Anvir Singh Chauhan  
 Architect  
 Licence No. CA/95/19237