


GROUND FLOOR PLAN

SL.NO.	LEGEND	DESCRIPTION
1.	V	VANILATOR
2.	D	DOOR
3.	—	EMERGENCY EXIT
4.	w(F)	FLUSH WINDOW

DRW.NO.	WRPL/GF/01/00	TITLE: LAYOUT FOR GROUND FLOOR
REV.NO.	DESCRIPTION/REMARK	DATE

WILCURE REMEDIES PVT.LTD.INDORE

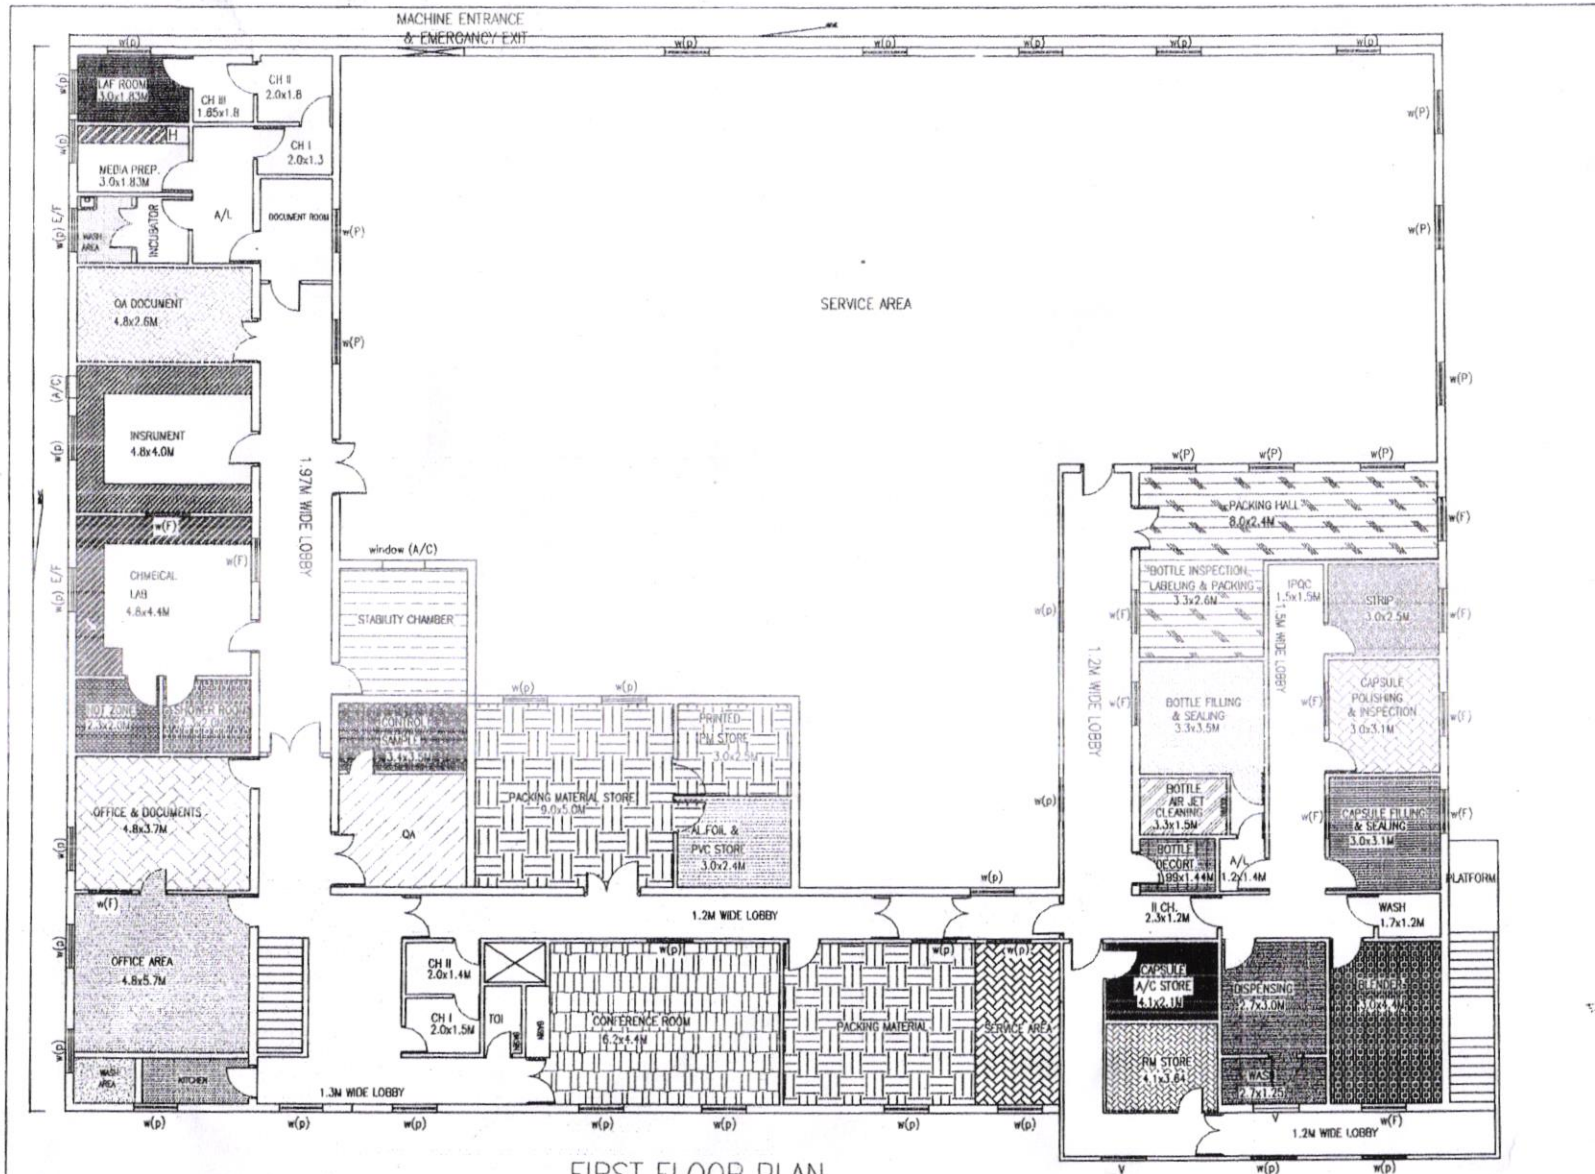

FIRST FLOOR PLAN

S.NO.	LEGEND	DESCRIPTION
1.	w(p)	PANEL WINDOW
2.	w(f)	FLUSH WINDOW
3.	V	VANTILATORS

DRW.NO.	WRPL/FF/01/00	TITLE: LAYOUT FOR FIRST FLOOR
REV.NO.	DESCRIPTION/REMARK	DATE
WILCURE REMEDIES PVT.LTD.INDORE		

821 X 001  
7x25  
9x2