


Deputy Director,
Town & Country Planning
INDORE (M. P.)

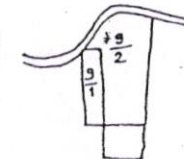

B.T.O:- (1) MRS. RADHA RAJANI W/O MR. KESHAV DAS RAJANI
(2) MR. KESHAV DAS RAJANI O/O AMBUMAL RAJANI

1	TOTAL LAND AREA	6070.00 M ²	
2	LESS AREA UNDER ROAD WIDENING	576.00 M ²	
3	NET PLANING AREA	5994.00 M ²	100%
4	PERMISSIBLE B.U.P AREA	1798.20 M ²	30%
5	PARK AREA	549.00 M ²	10%
6	PROPOSED B.U.P AREA	1798.20 M ²	30%

SCALE:-
1:1000

MATHUR & ASSOCIATES
ARCHITECTS & ENGINEERS
204, SILVER SANCHORA CASTLE
7, K. N. T. MARG INDORE

SIG. OF T. & C. F. LIC. NO. 20/2003
2004

OWNER'S SIG.

जनपद पंचायत इंदौर

कायस्थसंस्थानप्रधानमंडल, मिर्जापुर जिला-इन्दौर (म.प्र.)

जनपद व जिला पंचायत, इंदौर (म.प्र.)

रसीद क्र. 47

पुस्तक क्र.

1282

दिनांक 4-4-69

श्री/श्रीमती/कु.

विलंबोद्देशेतिहास/मिस्री गु. वि.

निवासी मिर्जापुर हो सम्पत्ति कर जमा.

के संबंध में रुपये

7,000/-

(शब्दों में रुपये)

सात हजार इनपये सिर्फ

मात्र) नगद/चेक/ड्रा. क्रमांक

६

तारीख

अदाकर्ता

द्वैक

के माध्यम से प्राप्त किये।

कड़ पृष्ठ क्र.

पर दर्ज किया गया।

प्रस्तुत क्रमांक ज.प. ले. 1 (नियम 9 देखिये)

जनपद पंचायत, इंदौर


सचिव

पाम

सं. प्रम. मिर्जापुर

सरपंच

चम्पाकाई

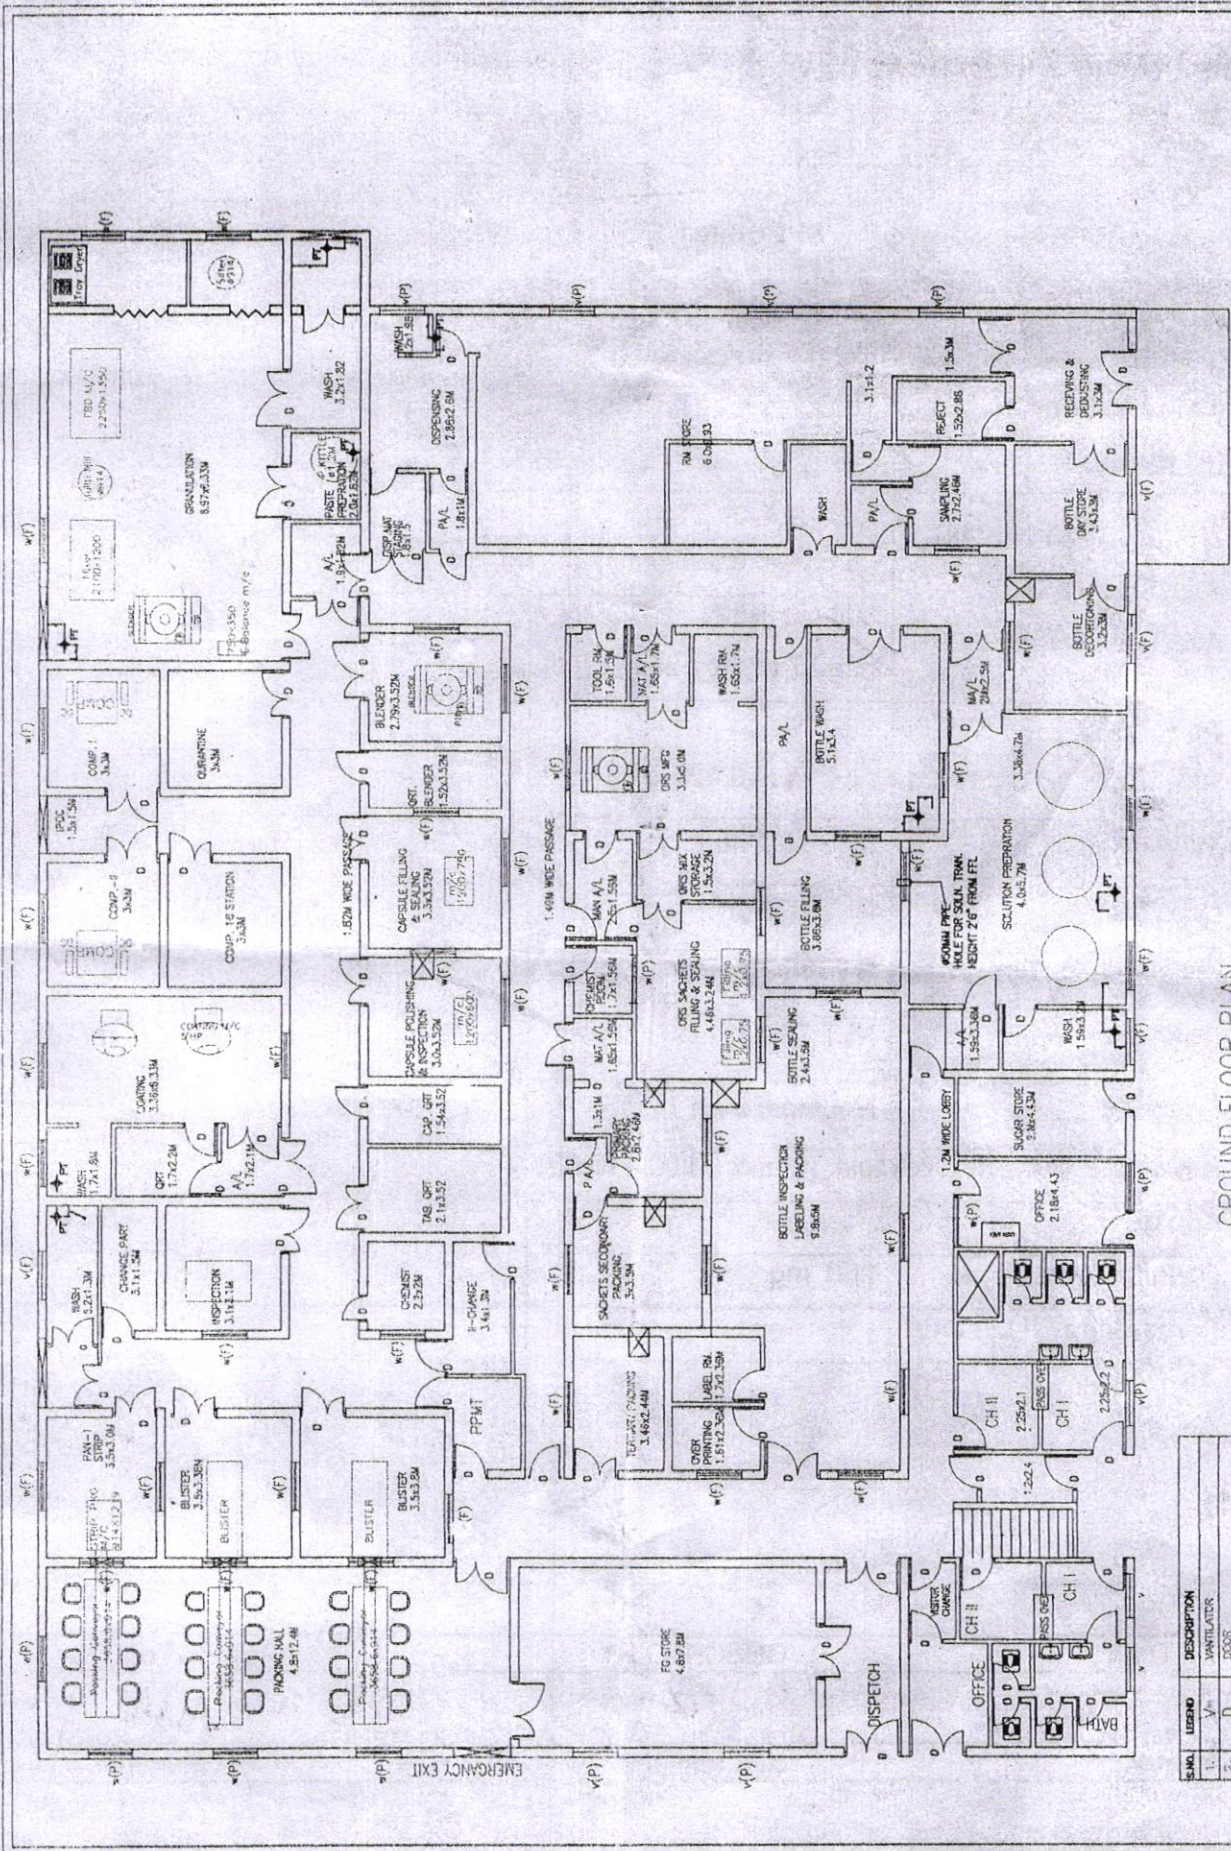

GROUND FLOOR PLAN

SNO.	SYMBOL	DESCRIPTION
1.	W	WALL
2.	D	DOOR
3.	CH	CHIMNEY
4.	W(F)	WALL WITH FINISH

DRW NO.	WSP/GE/CI/CO	TITLE	LAYOUT FOR GROUND FLOOR
REV. NO.	DESCRIPTION/REMARK	DATE	WILCHIRE REMEDIES PVT.LTD,INDORE

9495057952

9495057952