

**WING - C**

TYP. 8TH, 9TH, 11TH TO 16TH, 18TH TO 23RD, 25TH TO 30TH, 32ND TO 34TH & 36TH FLOOR PLAN

SCALE - 1:100

SALE BLDG NO. - 1 WING 'C'  
TYP. 8TH, 9TH, 11TH TO 16TH, 18TH TO 23RD, 25TH TO 30TH, 32ND TO 36TH FLOOR PLAN  
AREA LINE DIAGRAM & CALCULATION

BUILT UP AREA CALCULATION  
TYP. 8TH, 9TH, 11TH TO 16TH, 18TH TO 23RD, 25TH TO 30TH, 32ND TO 36TH FLOOR

A	43.44	X	18.76	X	1	NOS	=	814.83	SQ.MT
TOTAL ADDITION									


DEDUCTIONS									
1	2.04	X	2.68	X	2	NOS	=	10.93	SQ.MT
2	2.76	X	0.45	X	4	NOS	=	4.95	SQ.MT
3	5.48	X	2.68	X	2	NOS	=	29.37	SQ.MT
4	1.50	X	3.88	X	2	NOS	=	11.64	SQ.MT
5	3.19	X	2.68	X	1	NOS	=	8.55	SQ.MT
6	1.15	X	5.46	X	1	NOS	=	6.28	SQ.MT
7	2.11	X	0.70	X	1	NOS	=	1.48	SQ.MT
8	2.11	X	0.70	X	1	NOS	=	1.48	SQ.MT
9	0.45	X	2.53	X	1	NOS	=	1.14	SQ.MT
10	0.68	X	1.28	X	2	NOS	=	1.74	SQ.MT
11	1.15	X	8.13	X	1	NOS	=	9.35	SQ.MT
12	2.11	X	0.70	X	1	NOS	=	1.48	SQ.MT
13	2.04	X	2.68	X	1	NOS	=	5.47	SQ.MT
14	5.15	X	0.51	X	1	NOS	=	2.63	SQ.MT
15	5.00	X	2.09	X	1	NOS	=	10.45	SQ.MT
16	1.28	X	2.13	X	1	NOS	=	2.73	SQ.MT
17	1.05	X	5.73	X	1	NOS	=	6.02	SQ.MT
18	1.28	X	0.50	X	3	NOS	=	8.83	SQ.MT
19	4.60	X	2.30	X	1	NOS	=	2.39	SQ.MT
20	4.30	X	2.09	X	1	NOS	=	8.99	SQ.MT
21	2.26	X	1.43	X	1	NOS	=	3.23	SQ.MT
22	0.90	X	4.30	X	1	NOS	=	3.87	SQ.MT
23	11.20	X	0.52	X	1	NOS	=	5.82	SQ.MT
24	10.60	X	2.09	X	1	NOS	=	22.78	SQ.MT
25	1.05	X	5.73	X	1	NOS	=	6.02	SQ.MT
26	4.60	X	0.52	X	1	NOS	=	2.39	SQ.MT
27	4.30	X	2.06	X	1	NOS	=	8.94	SQ.MT
28	2.11	X	0.70	X	1	NOS	=	1.48	SQ.MT
29	0.45	X	2.53	X	1	NOS	=	1.14	SQ.MT
30	5.15	X	0.51	X	1	NOS	=	2.63	SQ.MT
31	5.00	X	2.09	X	1	NOS	=	10.45	SQ.MT
TOTAL DEDUCTION									
								204.85	SQ.MT
								610.28	SQ.MT

MOFA CARPET AREA CALCULATION  
UNIT NO. 01, 02, 03 & 04 SALE WING 'C'

LIVING	3.05 X 5.075	=	15.48	sq.m.
KITCHEN	2.29 X 2.125	=	4.87	sq.m.
M. BED ROOM	3.25 X 3.05	=	9.91	sq.m.
TOILET	1.925 X 1.225	=	2.36	sq.m.
TOTAL	1.225 X 1.925	=	2.36	sq.m.
TOTAL		=	34.98	sq.m.

RERA CARPET AREA DIAGRAM (UNIT NO. 01, 02, 03 & 04)

1	2.29	X	2.23	X	1	NOS	=	5.11	SQ.MT
2	6.40	X	3.88	X	1	NOS	=	24.83	SQ.MT
3	4.53	X	1.20	X	1	NOS	=	5.44	SQ.MT
4	2.02	X	0.50	X	1	NOS	=	1.01	SQ.MT
TOTAL									
								36.39	SQ.MT

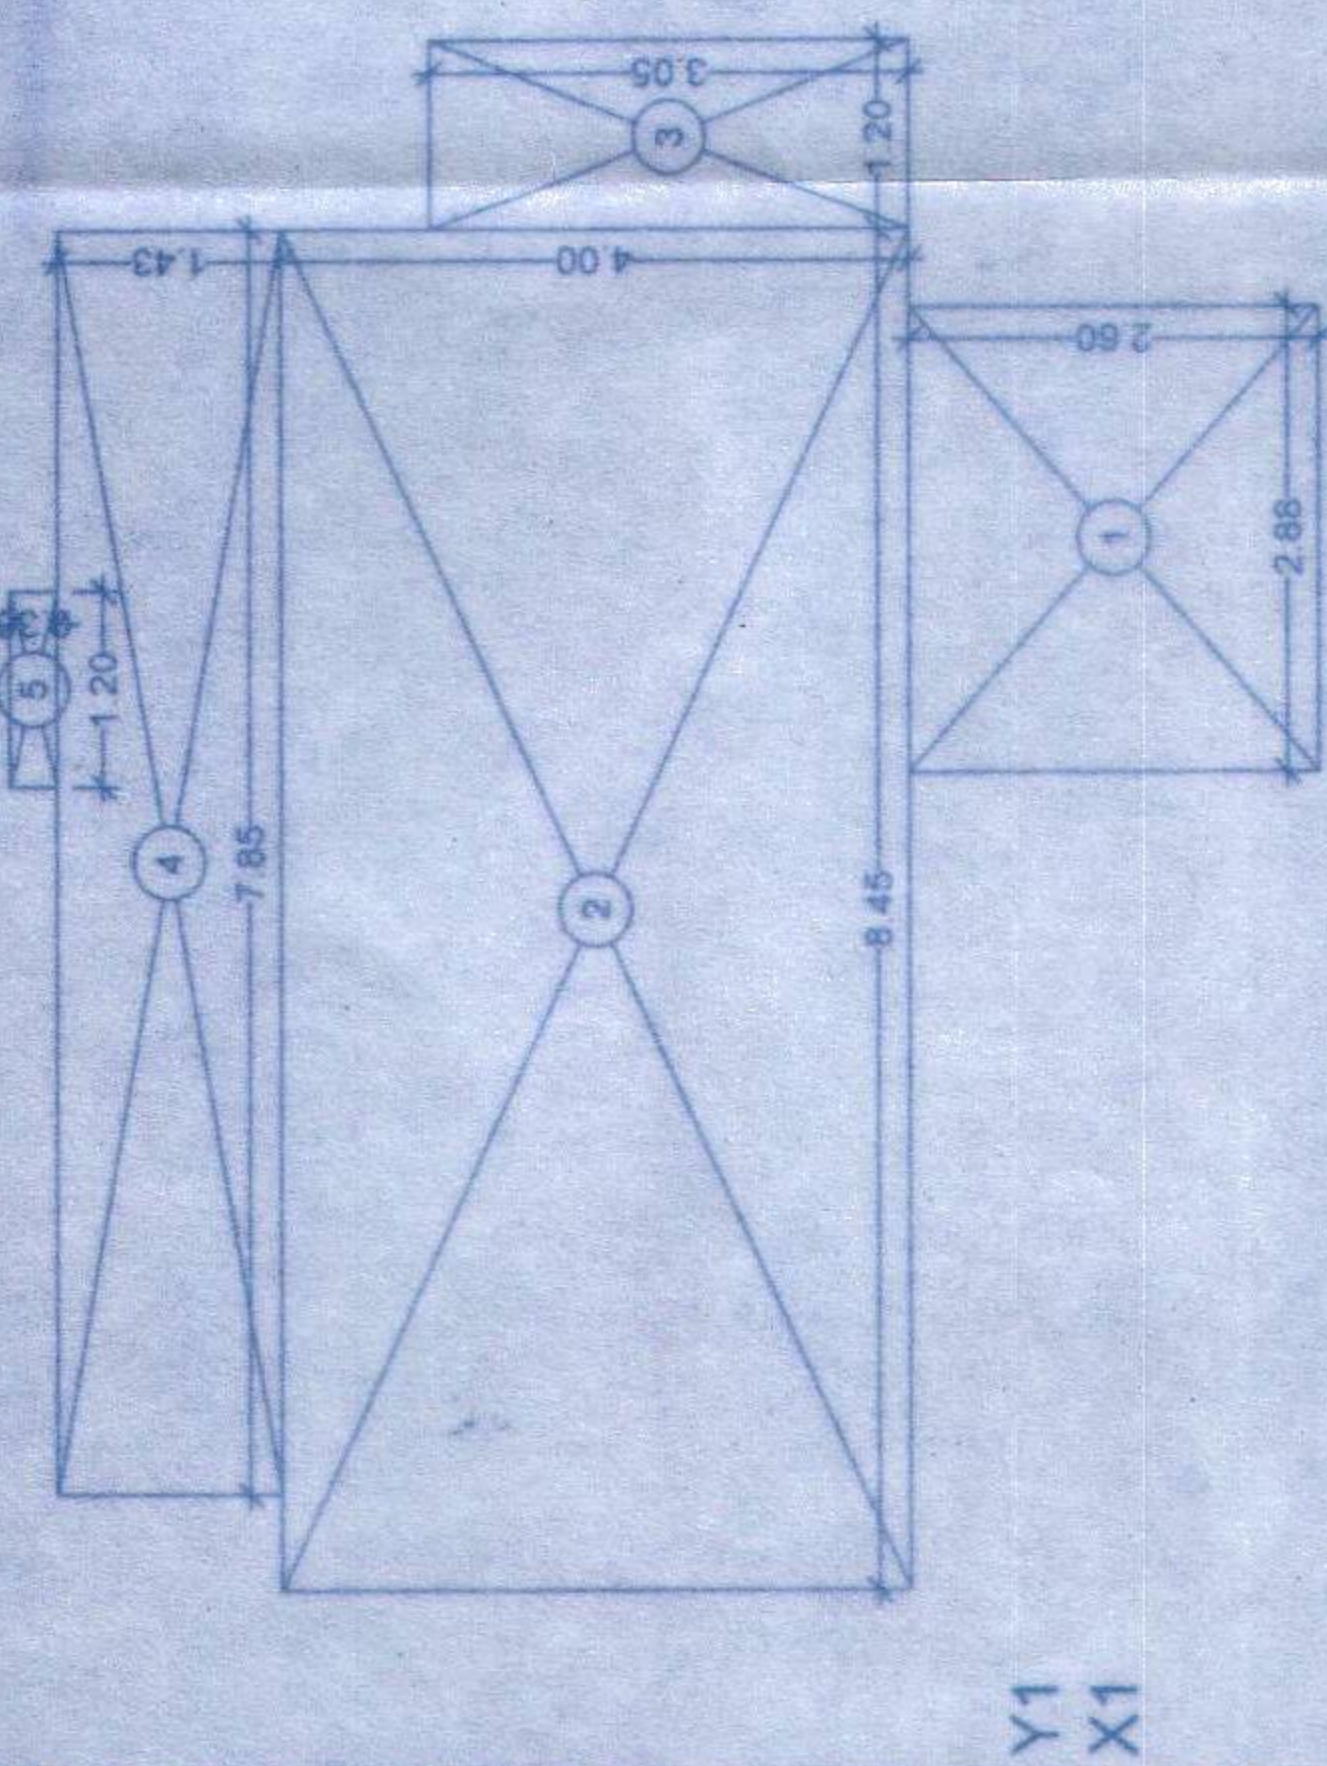

RERA CARPET AREA DIAGRAM (UNIT NO. 05, 06, 07 & 08)

1	2.88	X	2.60	X	1	NOS	=	7.49	SQ.MT
2	8.45	X	4.00	X	1	NOS	=	33.80	SQ.MT
3	1.20	X	3.05	X	1	NOS	=	3.66	SQ.MT
4	7.65	X	1.43	X	1	NOS	=	11.23	SQ.MT
5	1.20	X	0.30	X	1	NOS	=	0.36	SQ.MT
TOTAL									
								56.54	SQ.MT

MOFA CARPET AREA CALCULATION  
UNIT NO. 05, 06, 07 & 08 SALE WING 'C'

LIVING	3.05 X 5.35	=	16.32	sq.m.
KITCHEN	2.88 X 2.50	=	7.21	sq.m.
M. BED ROOM	3.35 X 3.05	=	10.22	sq.m.
TOILET	2.45 X 1.25	=	3.06	sq.m.
TOTAL	2.15 X 1.25	=	2.69	sq.m.
TOTAL		=	53.73	sq.m.

PROFORMA - B  
STAMP OF DATE OF APPROVAL OF PLAN

NO.	DATE	BY	SCALE	CHECKED BY	DATE

DESCRIPTION OF PROPOSAL & PROPERTY  
PROPOSED S. R. SCHEME ON PLOT BEARING C.T.S. NOS. 49/1, 49/2, 49/3, 49/850,