


**TOTAL STATION SURVEY OF PLOT NO.57/5, J.K.PARKH FAMILY TRUST, BEHIND NATIONAL PLASTIC, MIRA ROAD, KASHIMIRA DIST- THANE.**

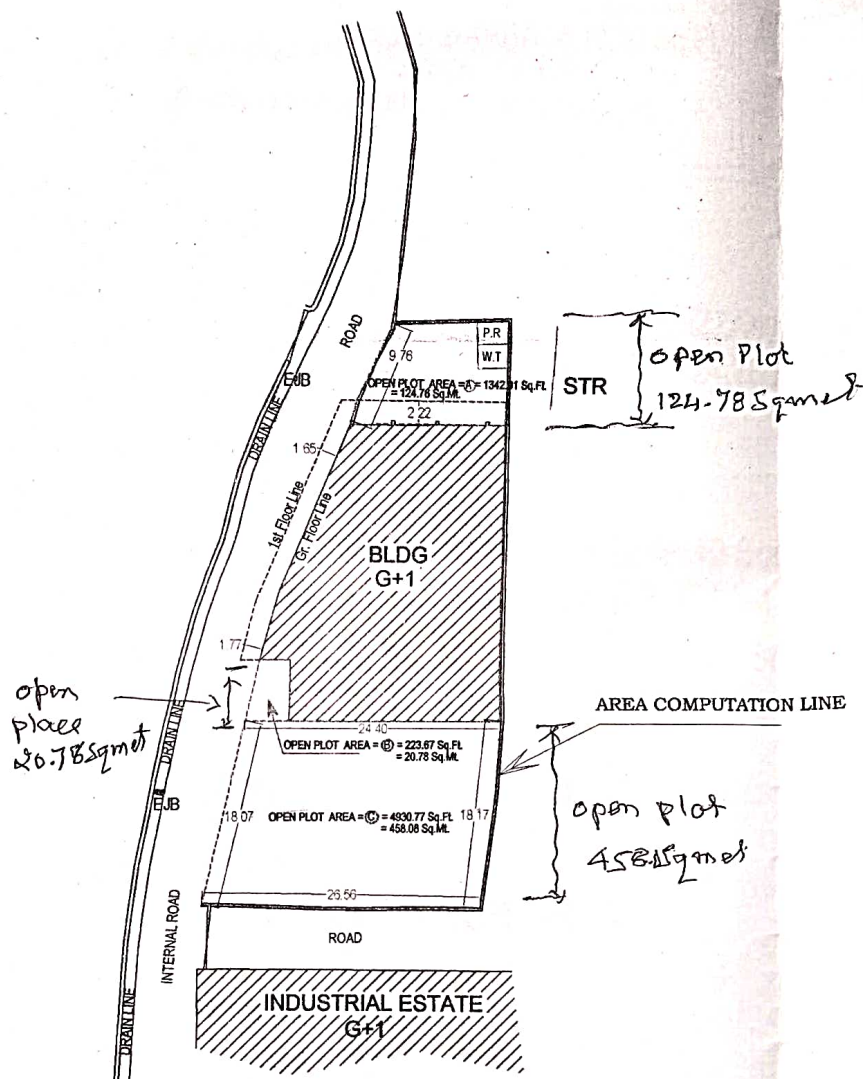


*Rajan D. Hate*

Drg Ref. No. :- RH/TS/ 1373/13-14	Surveyed by : Roshan	Checked by : R.H.	CLIENT :-
Date Of Survey : 13/01/2014	Drawn by : RRG	Scale: 1:500	ARCHITECT :-

**LEGENDS**

STRUCTURE	NALA	TREE
BUILDING	ROAD EDGE	CTS LINE
COMPOUND WALL	DRAIN	AREA LINE
GATE	LIGHT / TEL POLE	DIMENSIONS

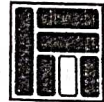


**SURVEYOR :**  
**RAJAN D. HATE.**  
 • Licensed Surveyor • Civil Engineer & PMC  
 D-402, Link Palace, Saibaba Complex,  
 Ciba-Geigy Road, Goregaon (E), Mumbai 400 063.  
 M : 98926 48037 Off : 6581 8356 Email : rajanhate@gmail.com




1 2 3 4 X SCALE :- 1 cm. = 5.00 M

ALL DIMENSIONS ARE IN METERS, UNLESS OTHERWISE SPECIFIED.

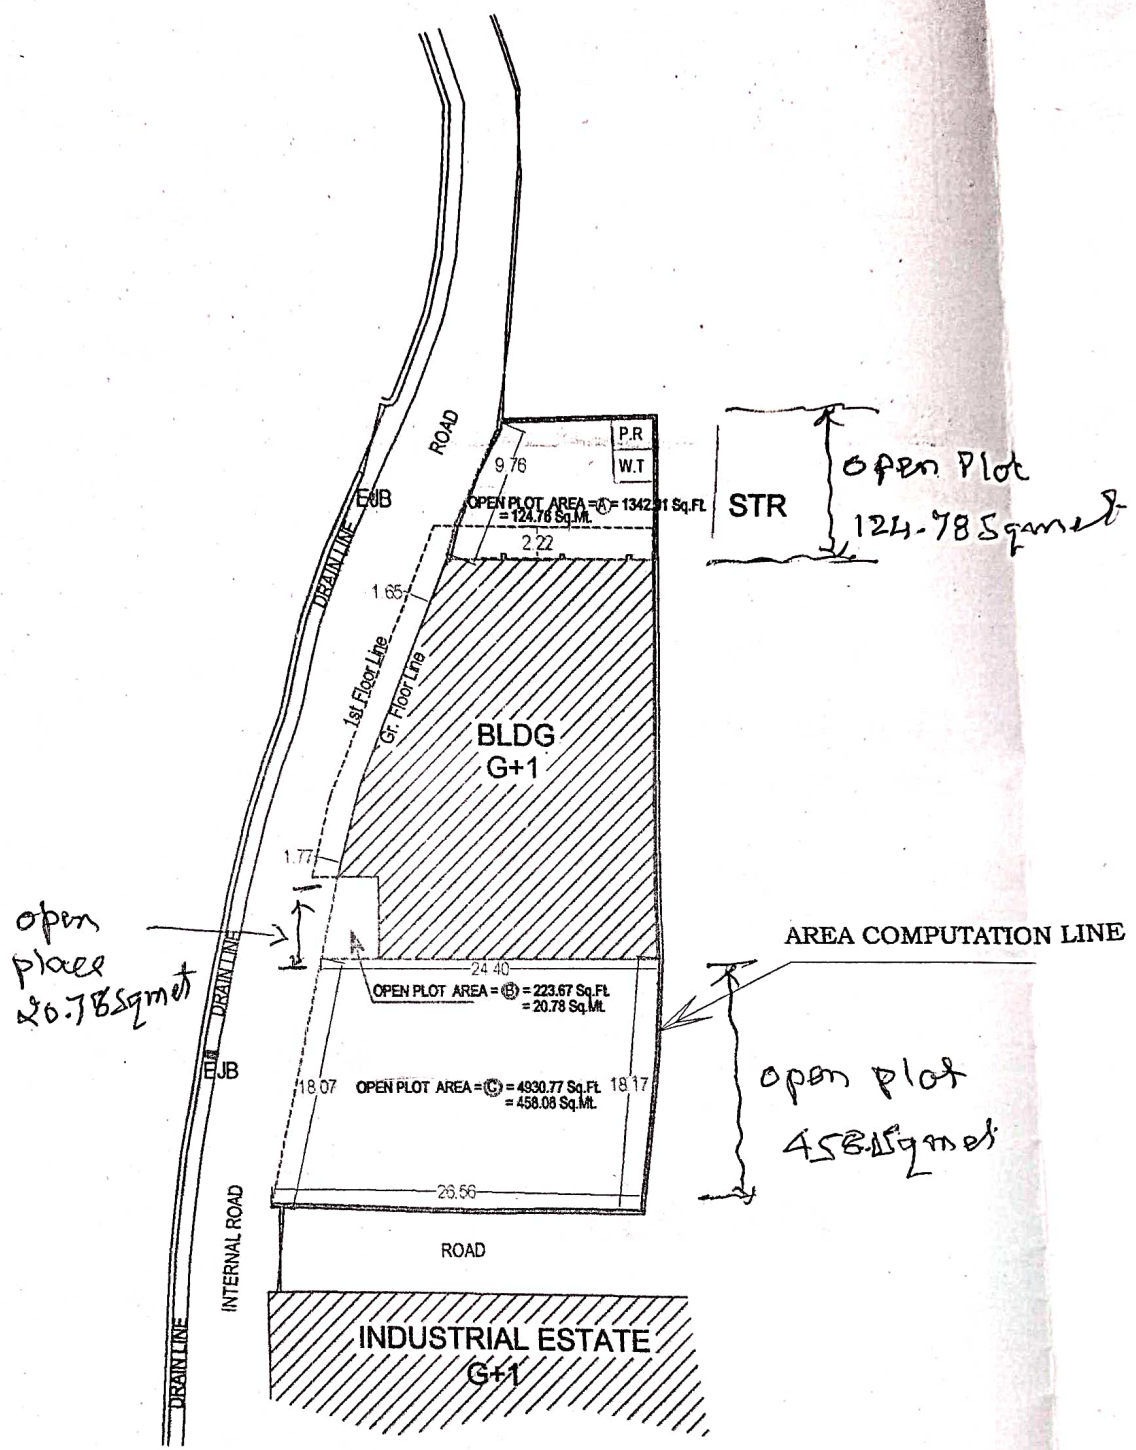


21

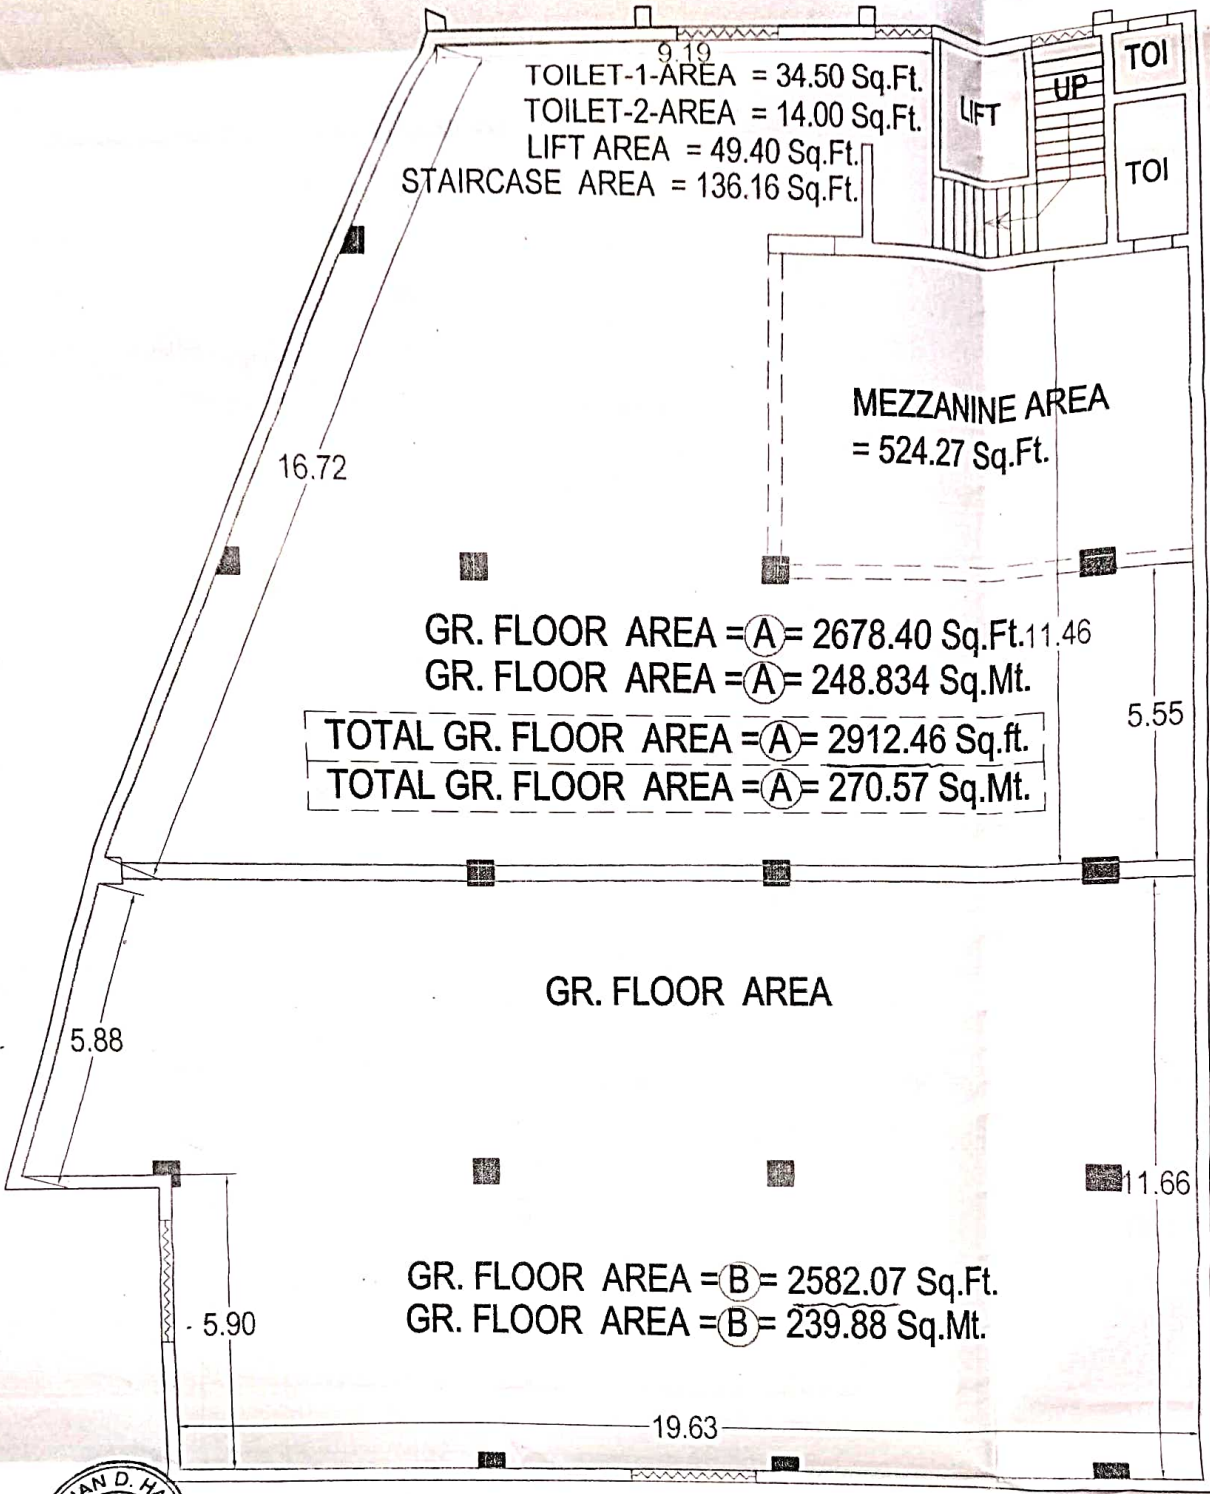

*Rajan D. Hate*

CLIENT :-		SURVEYOR : <b>RAJAN D. HATE.</b> • Licensed Surveyor • Civil Engineer & PMC		<p><b>NORTH</b></p>
ARCHITECT :-				
Drg Ref. No. :- RH/TS/ 1373B /13-14	Surveyed by :Prathamesh.	Checked by : R.H.	D-402, Link Palace, Saibaba Complex, Ciba-Geigy Road, Goregaon (E), Mumbai 400 063. M : 98926 48037 Off : 6581 8356 Email : rajanhate@gmail.com	
Date Of Survey : 13/01/2014	Drawn by: PUK.	Scale: 1:100		

WORK:- TOTAL INTERNAL MEASUREMENT 1st FLOOR, J.K.PARKH FAMILY TRUST, BEHIND NATIONAL PLASTIC, MIRA ROAD, KASHIMIRA DIST- THANE.

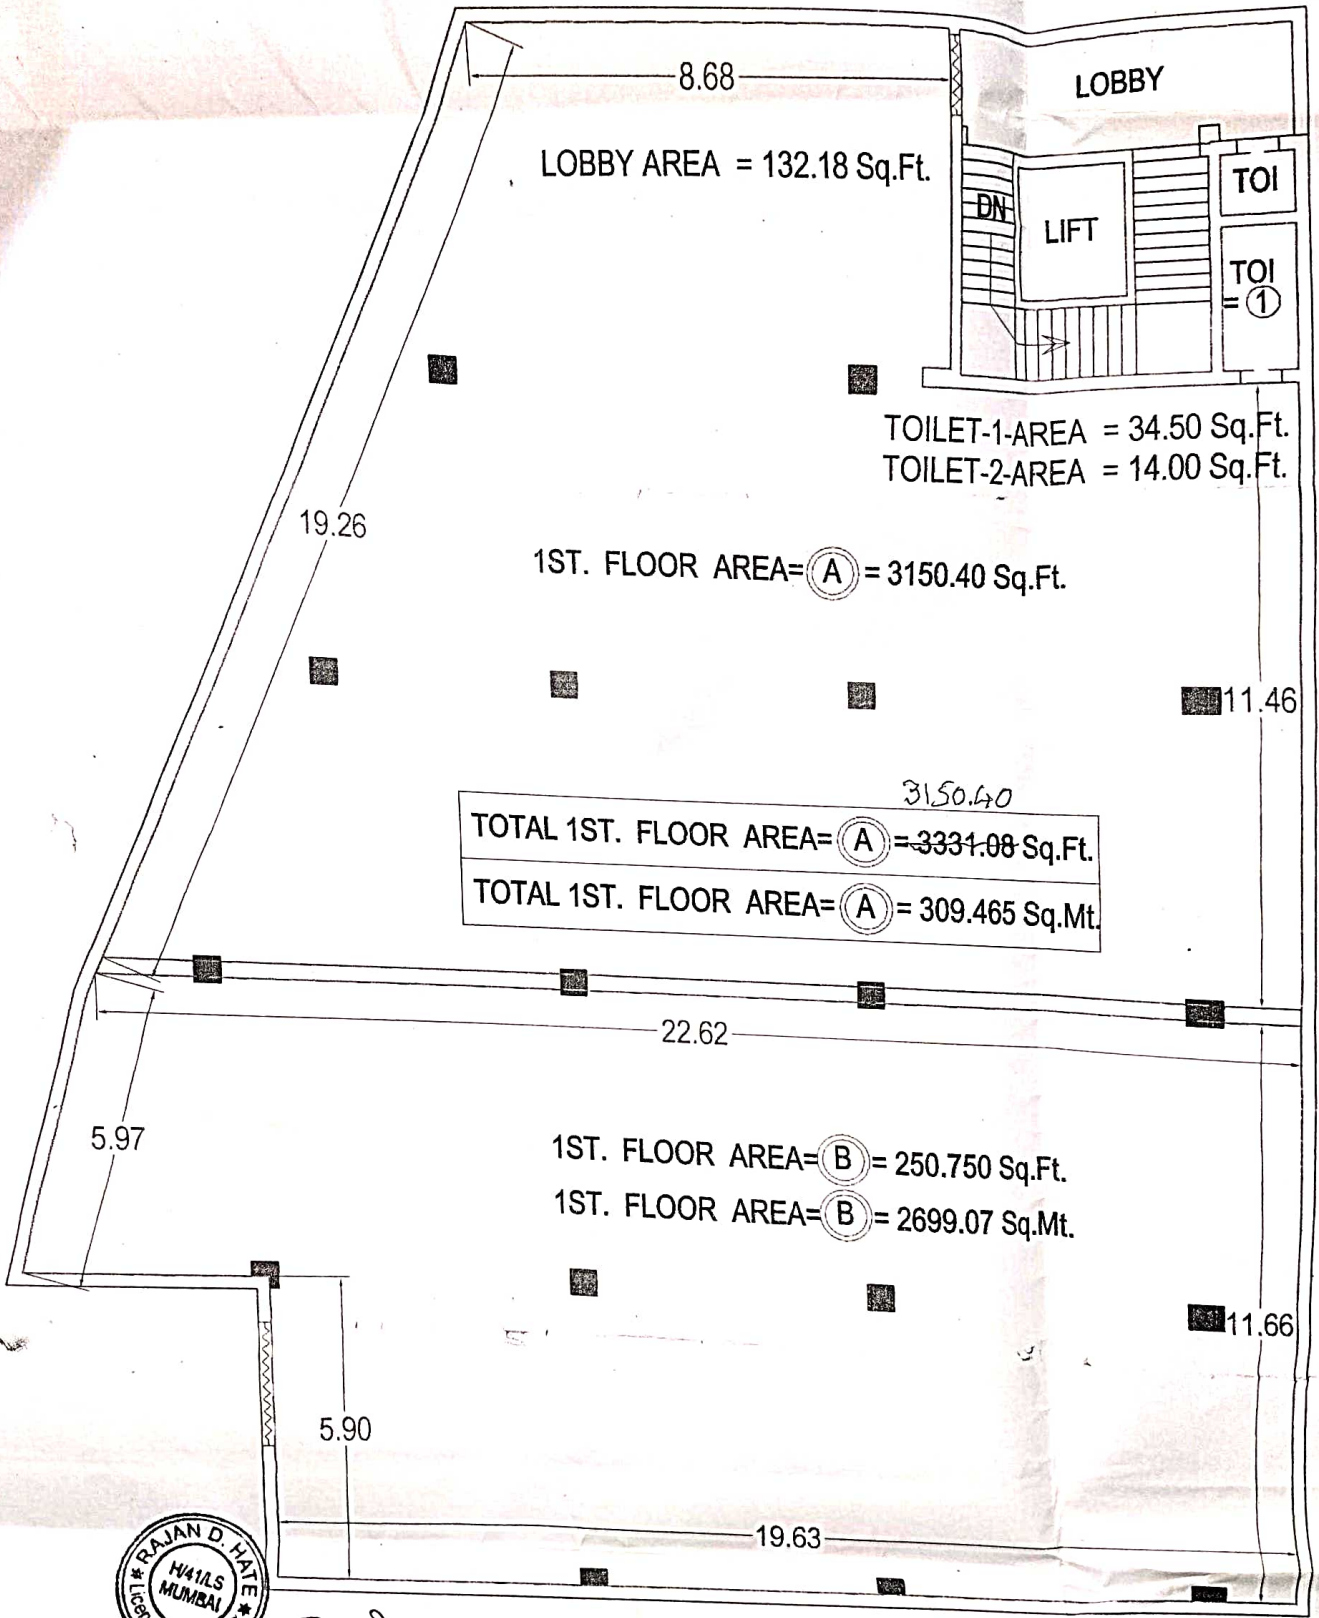

*Rajan D. Hate*

CLIENT :-		
ARCHITECT :-		
Drg Ref. No. :- RH/TS/ 1373B /13-14	Surveyed by :PUK	Checked by : R.H.
Date Of Survey : 13/01/2014	Drawn by: PUK.	Scale: 1:100



SURVEYOR :  
**RAJAN D. HATE.**  
 • Licensed Surveyor • Civil Engineer & PMC  
 D-402, Link Palace, Saibaba Complex,  
 Ciba-Geigy Road, Goregaon (E), Mumbai 400 063.  
 M : 98926 48037 Off : 6581 8356 Email : rajanhate@gmail.com

