


BUILT UP AREA DIAGRAM
5TH, 6TH & 8TH TO 11TH FLOOR (WING 'B')
SCALE 1:100

BUILT UP AREA CALCULATION


5TH, 6TH & 8TH TO 11TH FLOOR (WING 'B')				
A	22.05	X	22.31	X 1 NO = 491.94 SQ.MT.
TOTAL ADDITION				= 491.94 SQ.MT.
DEDUCTIONS				
1	17.35	X	0.80	X 1 NO = 13.88 SQ.MT.
2	1.35	X	1.05	X 1 NO = 1.42 SQ.MT.
3	3.50	X	1.20	X 1 NO = 4.20 SQ.MT.
4	0.90	X	5.00	X 1 NO = 4.50 SQ.MT.
5	2.65	X	3.46	X 1 NO = 9.17 SQ.MT.
6	3.20	X	3.20	X 1 NO = 10.24 SQ.MT.
7	3.50	X	0.94	X 1 NO = 3.29 SQ.MT.
8	1.85	X	2.80	X 1 NO = 5.18 SQ.MT.
9	3.50	X	1.96	X 1 NO = 6.86 SQ.MT.
10	1.20	X	1.65	X 1 NO = 1.98 SQ.MT.
11	7.50	X	5.00	X 1 NO = 37.50 SQ.MT.
12	6.60	X	5.71	X 1 NO = 37.69 SQ.MT.
13	1.10	X	1.65	X 1 NO = 1.81 SQ.MT.
14	2.50	X	1.23	X 1 NO = 3.07 SQ.MT.
15	2.20	X	1.57	X 1 NO = 3.45 SQ.MT.
16	2.35	X	1.72	X 1 NO = 4.04 SQ.MT.
17	1.25	X	1.50	X 1 NO = 1.87 SQ.MT.
TOTAL DEDUCTION				= 150.15 SQ.MT.
TOTAL BUILT UP AREA [X - Y1]				= 341.79 SQ.MT.

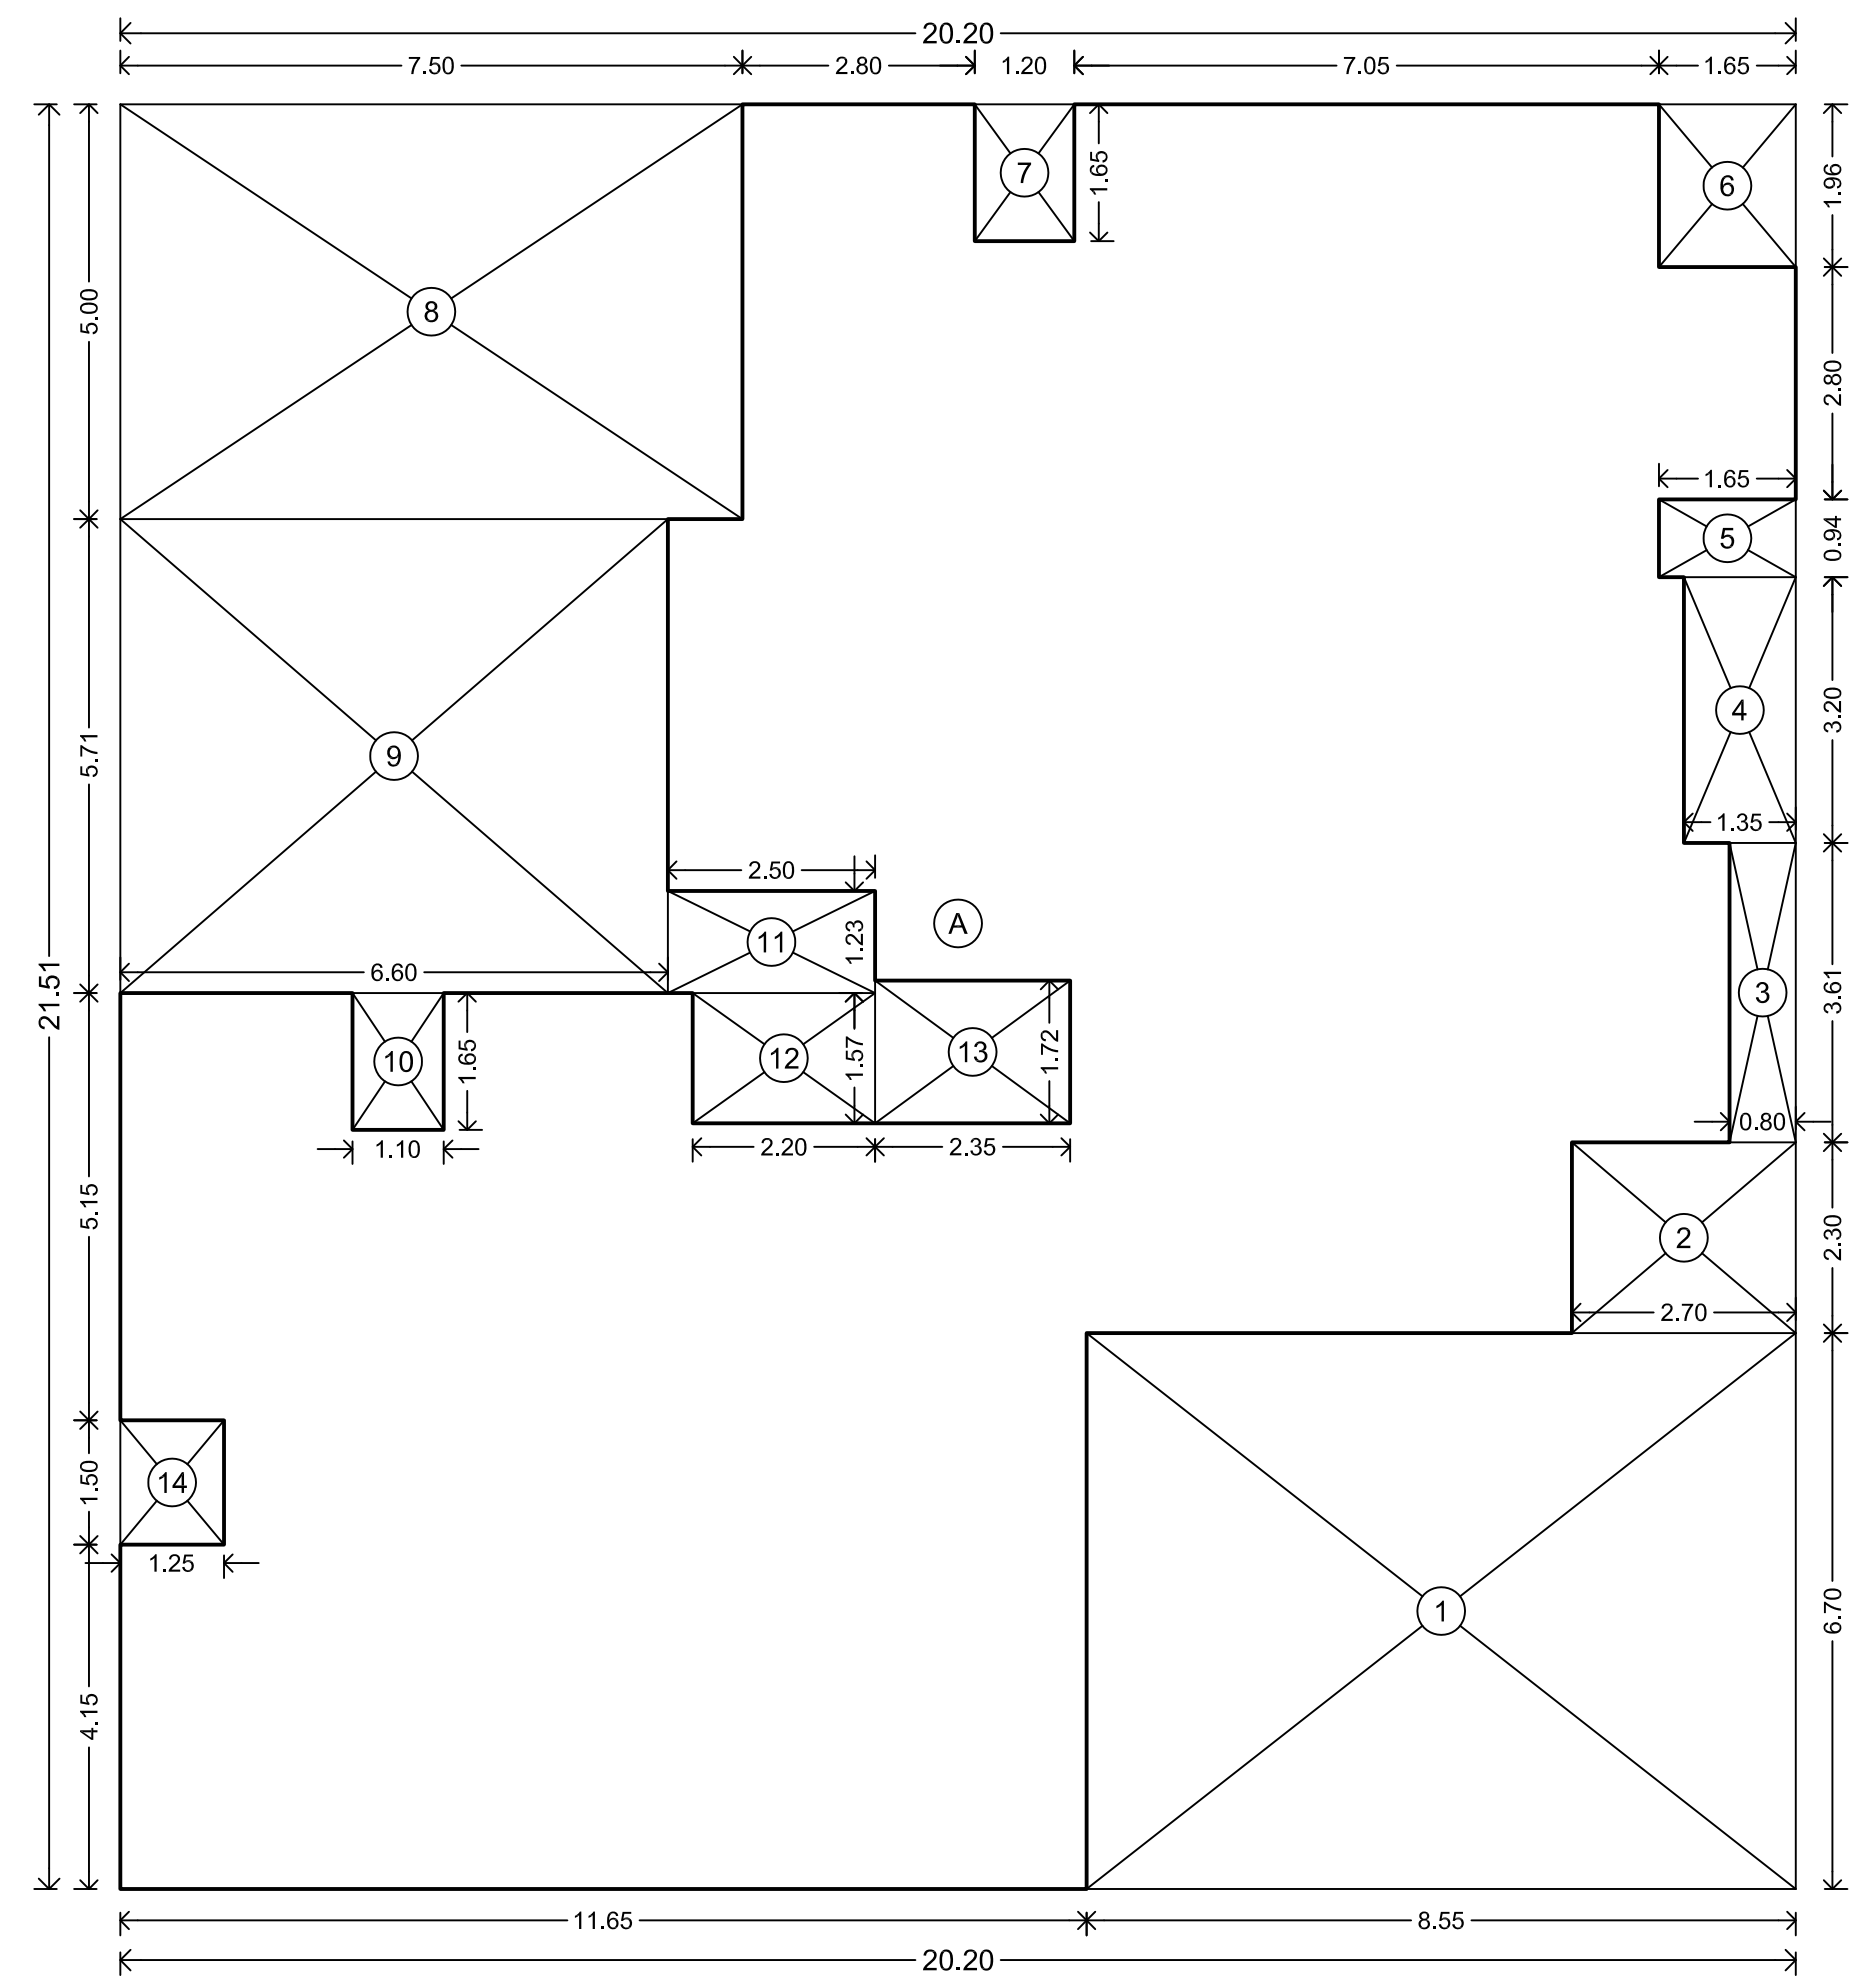

BUILT UP AREA DIAGRAM
7TH FLOOR (REFUGE) (WING 'B')
SCALE 1:100

BUILT UP AREA CALCULATION


7TH FLOOR (REFUGE) (WING 'B')				
A	20.20	X	21.51	X 1 NO = 434.50 SQ.MT.
TOTAL ADDITION				= 434.50 SQ.MT.
DEDUCTIONS				
1	8.55	X	6.70	X 1 NO = 57.28 SQ.MT.
2	2.70	X	2.30	X 1 NO = 6.21 SQ.MT.
3	0.80	X	3.61	X 1 NO = 2.89 SQ.MT.
4	1.35	X	3.20	X 1 NO = 4.32 SQ.MT.
5	1.65	X	0.94	X 1 NO = 1.55 SQ.MT.
6	1.65	X	1.96	X 1 NO = 3.23 SQ.MT.
7	1.20	X	1.65	X 1 NO = 1.98 SQ.MT.
8	7.50	X	5.00	X 1 NO = 37.50 SQ.MT.
9	6.60	X	5.71	X 1 NO = 37.69 SQ.MT.
10	1.10	X	1.65	X 1 NO = 1.81 SQ.MT.
11	2.50	X	1.23	X 1 NO = 3.07 SQ.MT.
12	2.20	X	1.57	X 1 NO = 3.45 SQ.MT.
13	2.35	X	1.72	X 1 NO = 4.04 SQ.MT.
14	1.25	X	1.50	X 1 NO = 1.87 SQ.MT.
TOTAL DEDUCTION				= 166.89 SQ.MT.
TOTAL BUILT UP AREA [X - Y1]				= 267.61 SQ.MT.

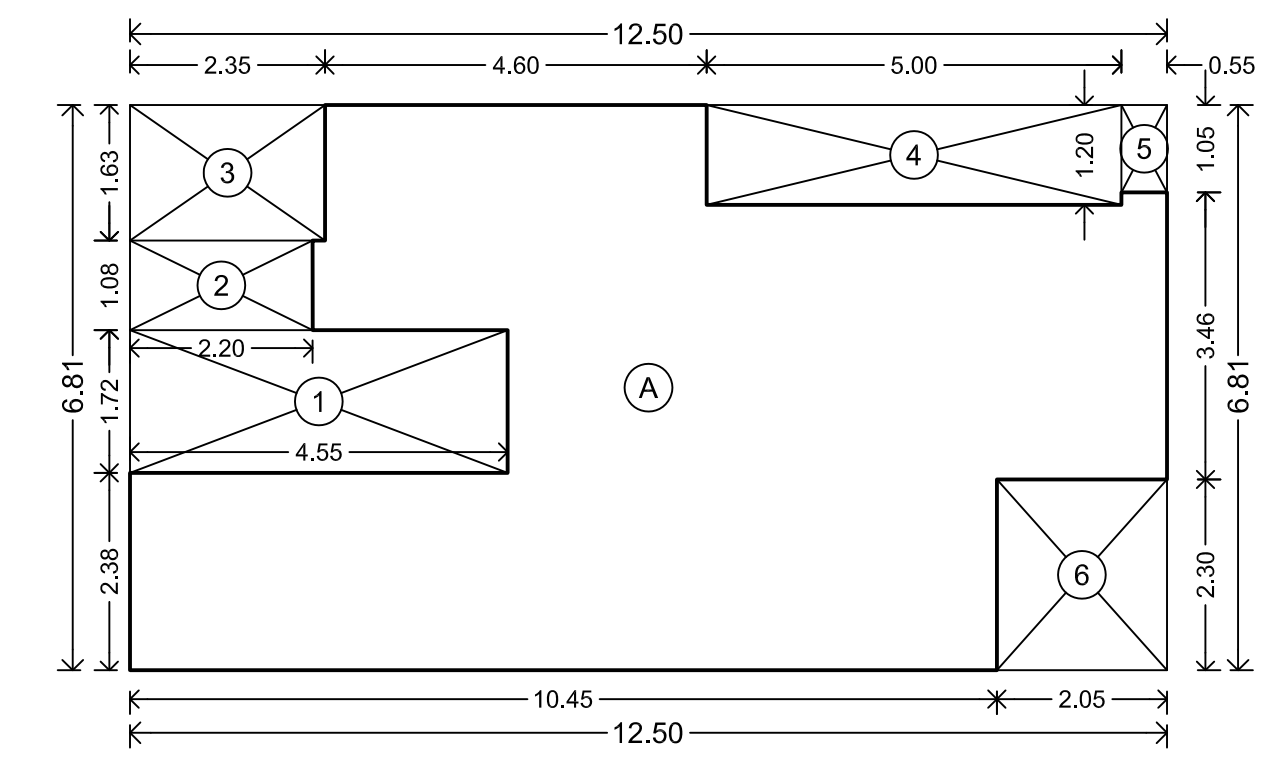

ST.CASE & LIFT AREA DIAGRAM
5TH, 6TH & 8TH TO 11TH FLOOR (WING 'B')
SCALE 1:100

ST.CASE & LIFT AREA CALCULATION


5TH, 6TH & 8TH TO 11TH FLOOR (WING 'B')				
A	12.50	X	6.81	X 1 NO = 85.13 SQ.MT.
TOTAL ADDITION				= 85.13 SQ.MT.
DEDUCTIONS				
1	4.55	X	1.72	X 1 NO = 7.83 SQ.MT.
2	2.20	X	1.08	X 1 NO = 2.38 SQ.MT.
3	2.35	X	1.63	X 1 NO = 3.83 SQ.MT.
4	5.00	X	1.20	X 1 NO = 6.00 SQ.MT.
5	0.55	X	1.05	X 1 NO = 0.58 SQ.MT.
6	2.05	X	2.30	X 1 NO = 4.72 SQ.MT.
TOTAL DEDUCTION				= 25.34 SQ.MT.
TOTAL BUILT UP AREA [X - Y1]				= 59.79 SQ.MT.

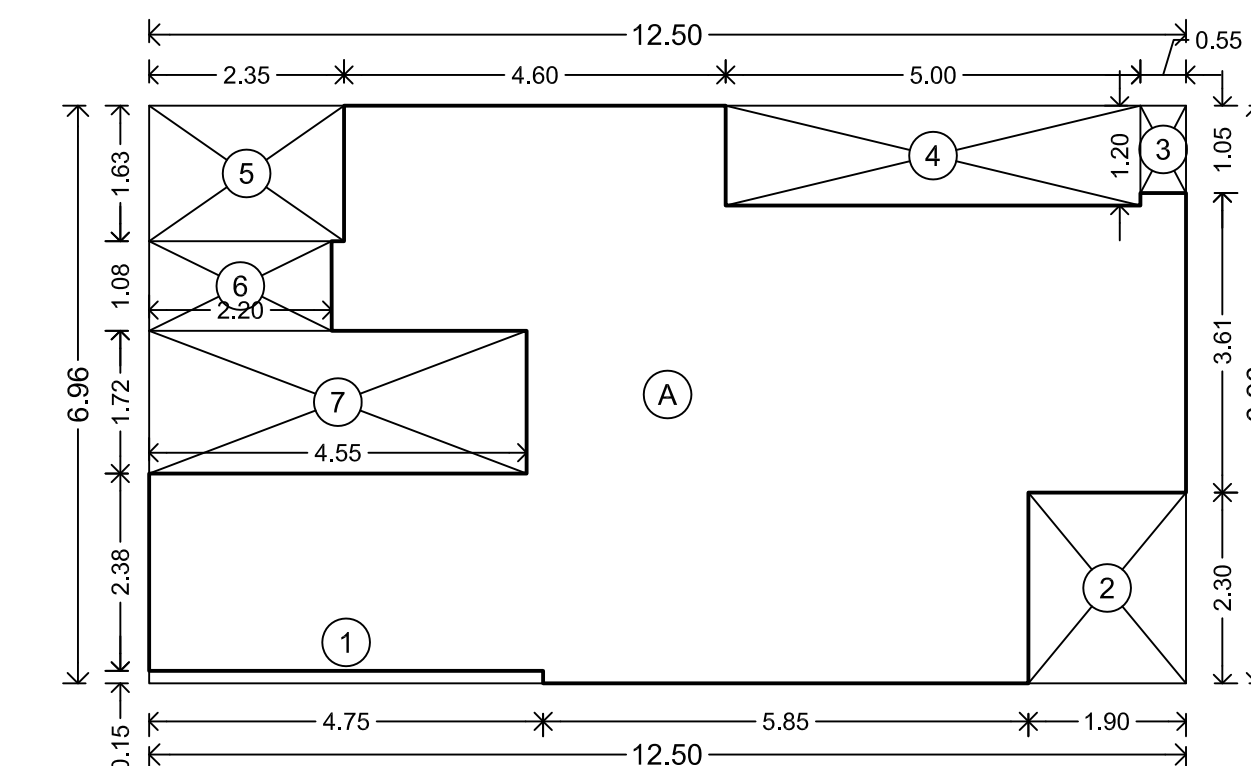

ST.CASE & LIFT AREA DIAGRAM
7TH FLOOR (REFUGE) AND 12TH PART FLOOR (WING 'B')
SCALE 1:100

ST.CASE & LIFT AREA CALCULATION


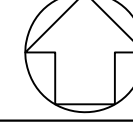
7TH FLOOR (REFUGE) AND 12TH PART FLOOR (WING 'B')				
A	12.50	X	6.96	X 1 NO = 87.00 SQ.MT.
TOTAL ADDITION				= 87.00 SQ.MT.
DEDUCTIONS				
1	4.75	X	0.15	X 1 NO = 0.71 SQ.MT.
2	1.90	X	2.30	X 1 NO = 4.37 SQ.MT.
3	0.55	X	1.05	X 1 NO = 0.58 SQ.MT.
4	5.00	X	1.20	X 1 NO = 6.00 SQ.MT.
5	2.35	X	1.63	X 1 NO = 3.83 SQ.MT.
6	2.20	X	1.08	X 1 NO = 2.38 SQ.MT.
7	4.55	X	1.72	X 1 NO = 7.83 SQ.MT.
TOTAL DEDUCTION				= 25.70 SQ.MT.
TOTAL BUILT UP AREA [X - Y1]				= 61.30 SQ.MT.

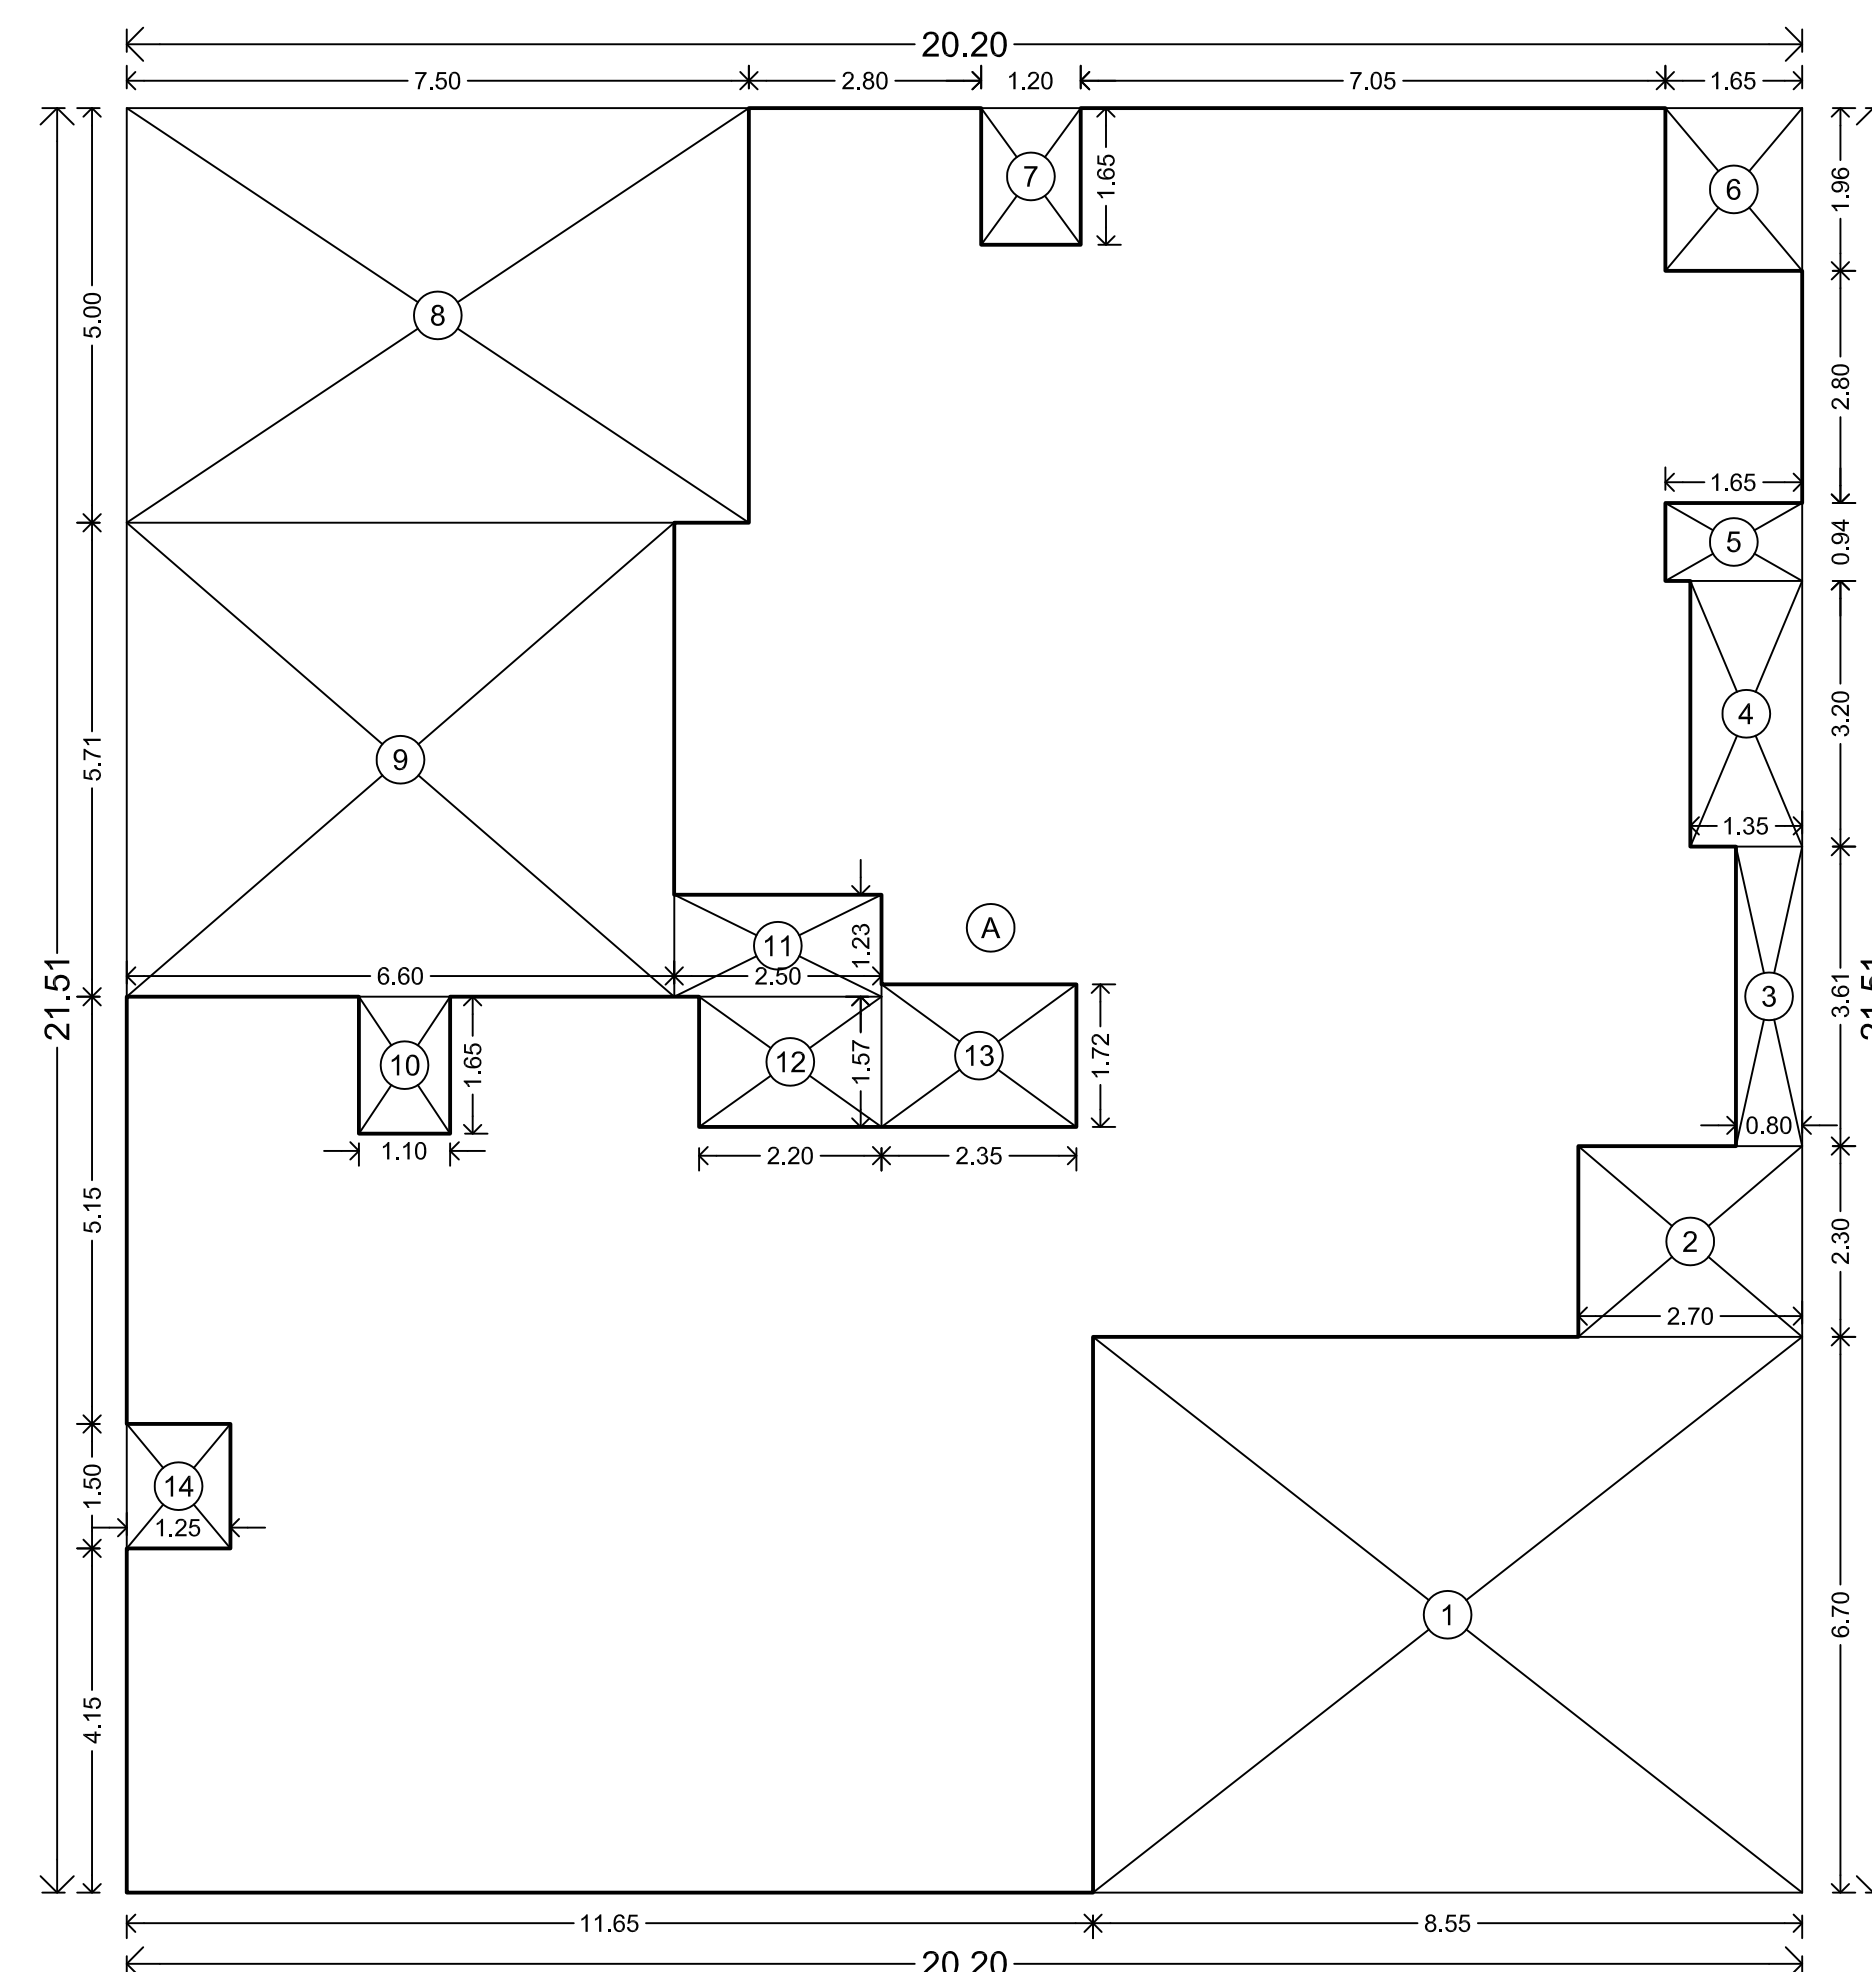

BUILT UP AREA DIAGRAM
12TH PART FLOOR (WING 'B')
SCALE 1:100

BUILT UP AREA CALCULATION

12TH PART FLOOR (WING 'B')				
A	20.20	X	21.51	X 1 NO = 434.50 SQ.MT.
TOTAL ADDITION				= 434.50 SQ.MT.
DEDUCTIONS				
1	8.55	X	6.70	X 1 NO = 57.28 SQ.MT.
2	2.70	X	2.30	X 1 NO = 6.21 SQ.MT.
3	0.80	X	3.61	X 1 NO = 2.89 SQ.MT.
4	1.35	X	3.20	X 1 NO = 4.32 SQ.MT.
5	1.65	X	0.94	X 1 NO = 1.55 SQ.MT.
6	1.65	X	1.96	X 1 NO = 3.23 SQ.MT.
7	1.20	X	1.65	X 1 NO = 1.98 SQ.MT.
8	7.50	X	5.00	X 1 NO = 37.50 SQ.MT.
9	6.60	X	5.71	X 1 NO = 37.69 SQ.MT.
10	1.10	X	1.65	X 1 NO = 1.81 SQ.MT.
11	2.50	X	1.23	X 1 NO = 3.07 SQ.MT.
12	2.20	X	1.57	X 1 NO = 3.45 SQ.MT.
13	2.35	X	1.72	X 1 NO = 4.04 SQ.MT.
14	1.25	X	1.50	X 1 NO = 1.87 SQ.MT.
TOTAL DEDUCTION				= 166.89 SQ.MT.
TOTAL BUILT UP AREA [X - Y1]				= 267.61 SQ.MT.

PROFORMA - B		
CONTENTS OF SHEET: WING 'B' BUILT UP AREA CALCULATION, ST.CASE & LIFT AREA CALCULATION		
DESCRIPTION OF PROPOSAL AND PROPERTY		
PROPOSED REDEVELOPMENT OF BUILDING ON PLOT BEARING CTS NO. 831/14 OF VILLAGE AMBIVALI, ANDHERI (WEST) MUMBAI - 400053.		
NAME, ADDRESS OF C.A. TO OWNER	DIGITAL SIGN	
SHRI. ARSHAD A. LASHKARIA DIRECTOR OF LASHKARIA HOUSING & INFRASTRUCTURE PVT. LTD.		
LASHKARIA ANURAG, 1ST FLOOR, J.P. ROAD, MODEL TOWN, FOUR BUNGALOW, NEAR VERSOVA METRO STATION, ANDHERI (WEST), MUMBAI 400053.		
B.M.C. FILE NO.	CHE/WS/1745/K/W/337(NEW)	
 THIS PLAN IS DIGITALLY SIGNED AND PHYSICAL SIGN IS NOT REQUIRED APPROVED SUBJECT TO CONDITIONS MENTIONED IN THIS OFFICE LETTER UNDER NO. CHE/WS/1745/K/W/337(NEW) DATED : 17.04.2023		
APPROVED subject to conditions mentioned in this office letter under no. CHE/WS/1745/K/W/337(NEW)		
S.E.B.P. (K/WN-1)	A.E.B.P. (K/W)	E.E.B.P. (WS)K/West
NORTH		SCALE
		1:100
NAME AND ADDRESS OF ARCHITECT		DIGITAL SIGN
SHRI. KEDAR A. PATHARE		
ENVISIONS ARCHITECTURE AND INTERIOR DESIGN STUDIO 12-13, GROUND FLOOR ABHISHEK BUILDING ANDHERI (WEST), MUMBAI 400 053		ARCHITECT