


13.01.2023

LEGEND

SR NO	LEGEND	DESCRIPTION
1	[Light Gray Box]	FUTURE DEVELOPEMENT
2	[Dark Gray Box]	BLISS TOWER A
3	[Medium Gray Box]	BLISS TOWER B
4	[Light Gray Box]	BLISS TOWER C
5	[Dark Gray Box]	BLISS TOWER D
6	[Medium Gray Box]	BLISS TOWER E
7	[Light Gray Box]	BLISS TOWER F
8	[Black Box]	BLISS TOWER G
9	[Light Gray Box]	BLISS TOWER H

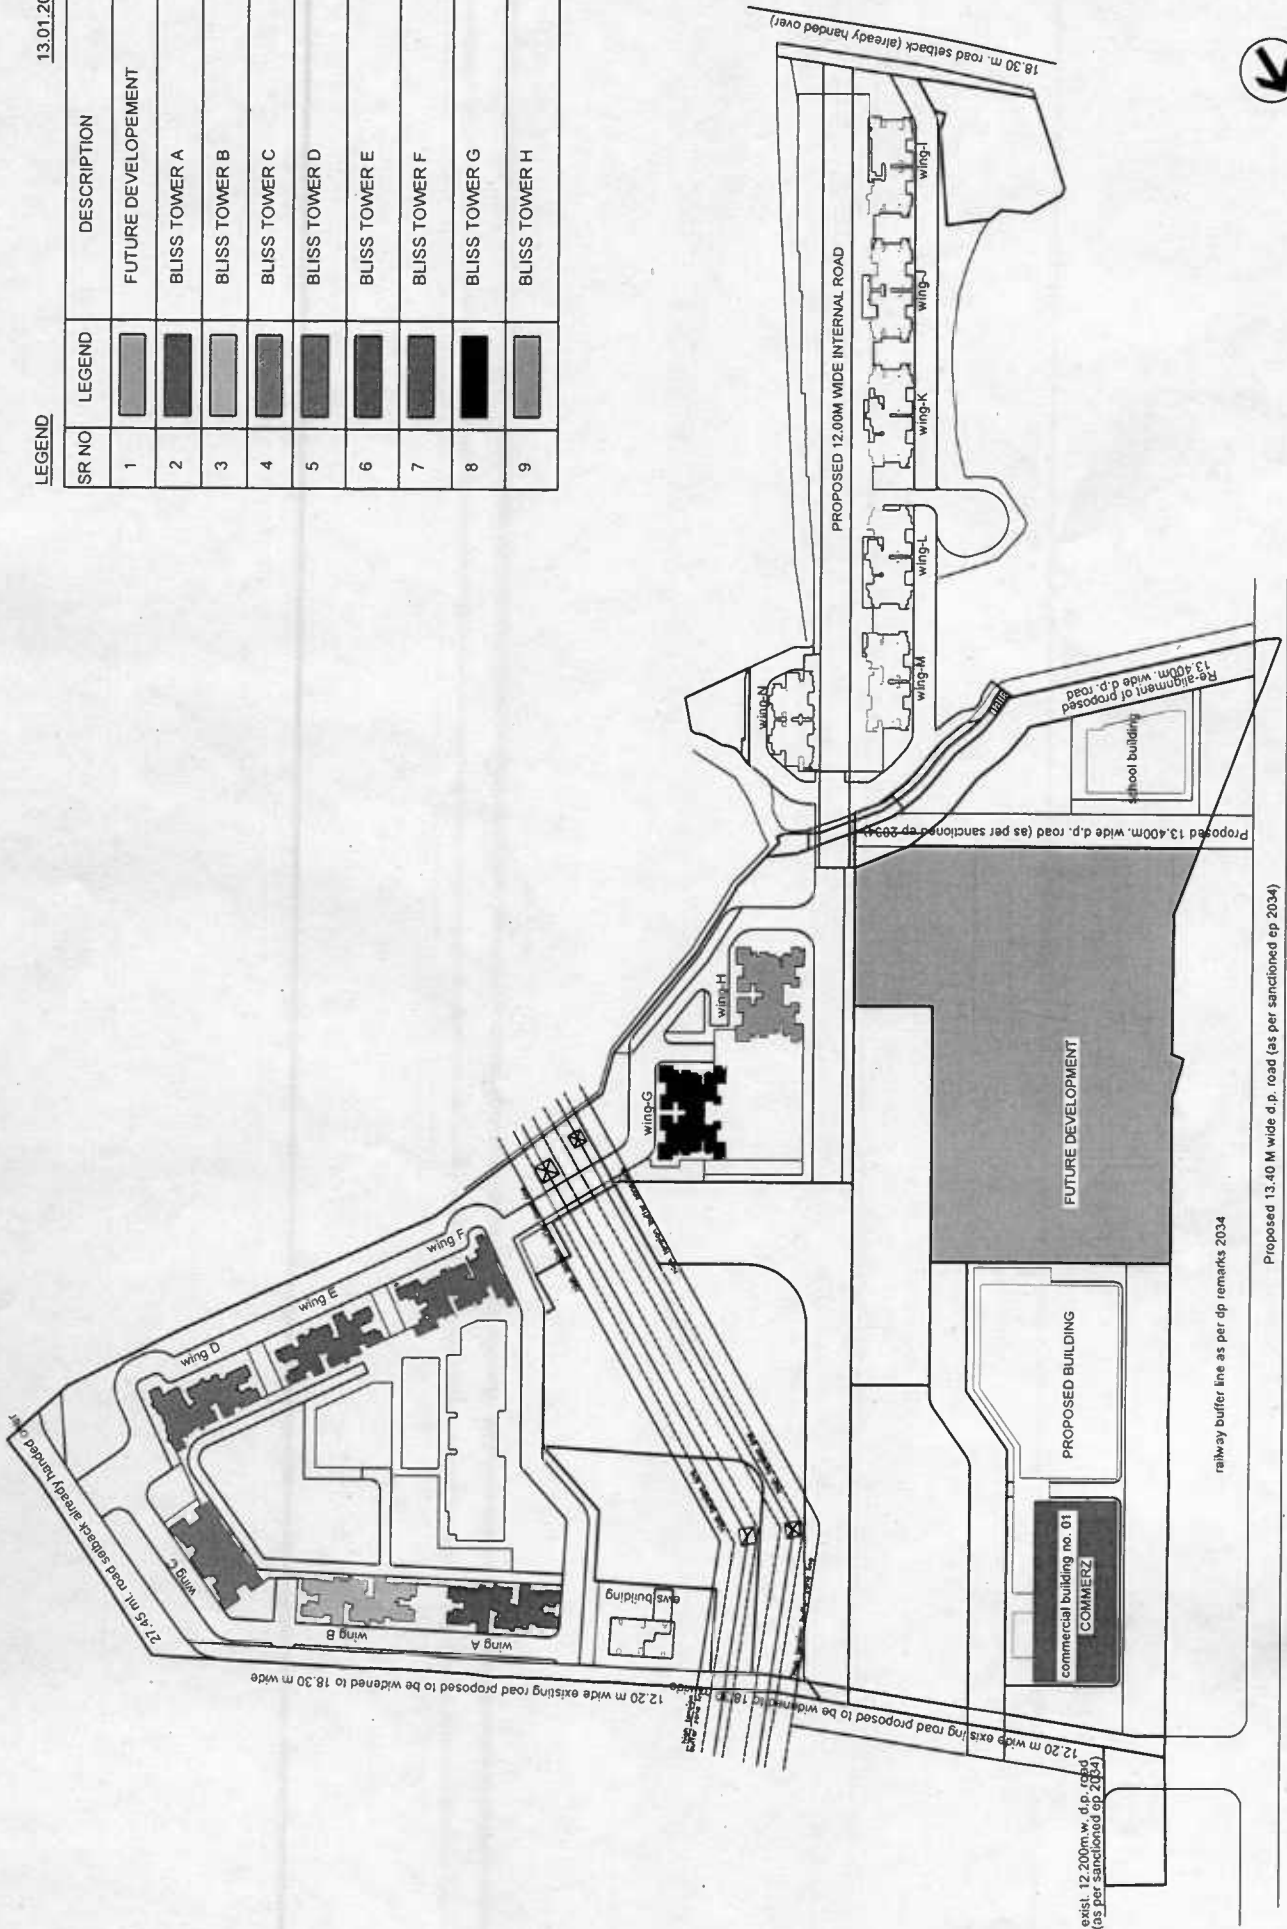

PROPOSED LAYOUT PLAN

Proposed 13.40 M wide d.p. road (as per sanctioned ep 2034)
 railway buffer line as per dp remarks 2034

exist. 12.200m.w. d.p. road
 (as per sanctioned ep 2034)